
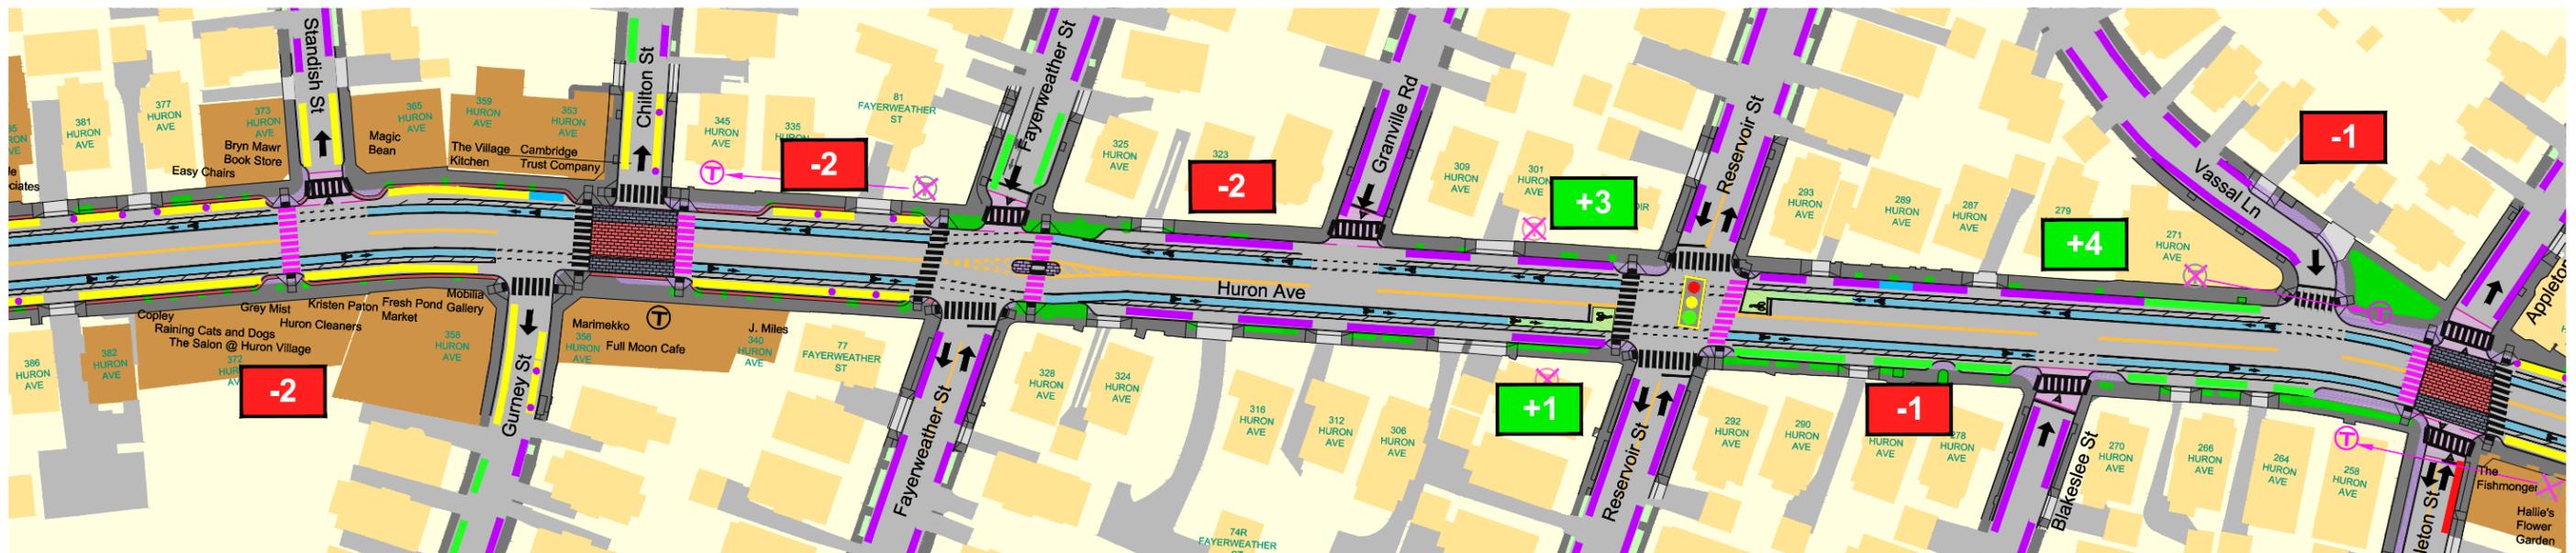


HURON AVENUE - CONCEPT DESIGN


Proposed Parking Plan

REVISED 11/01/2012 HDR ENGINEERING

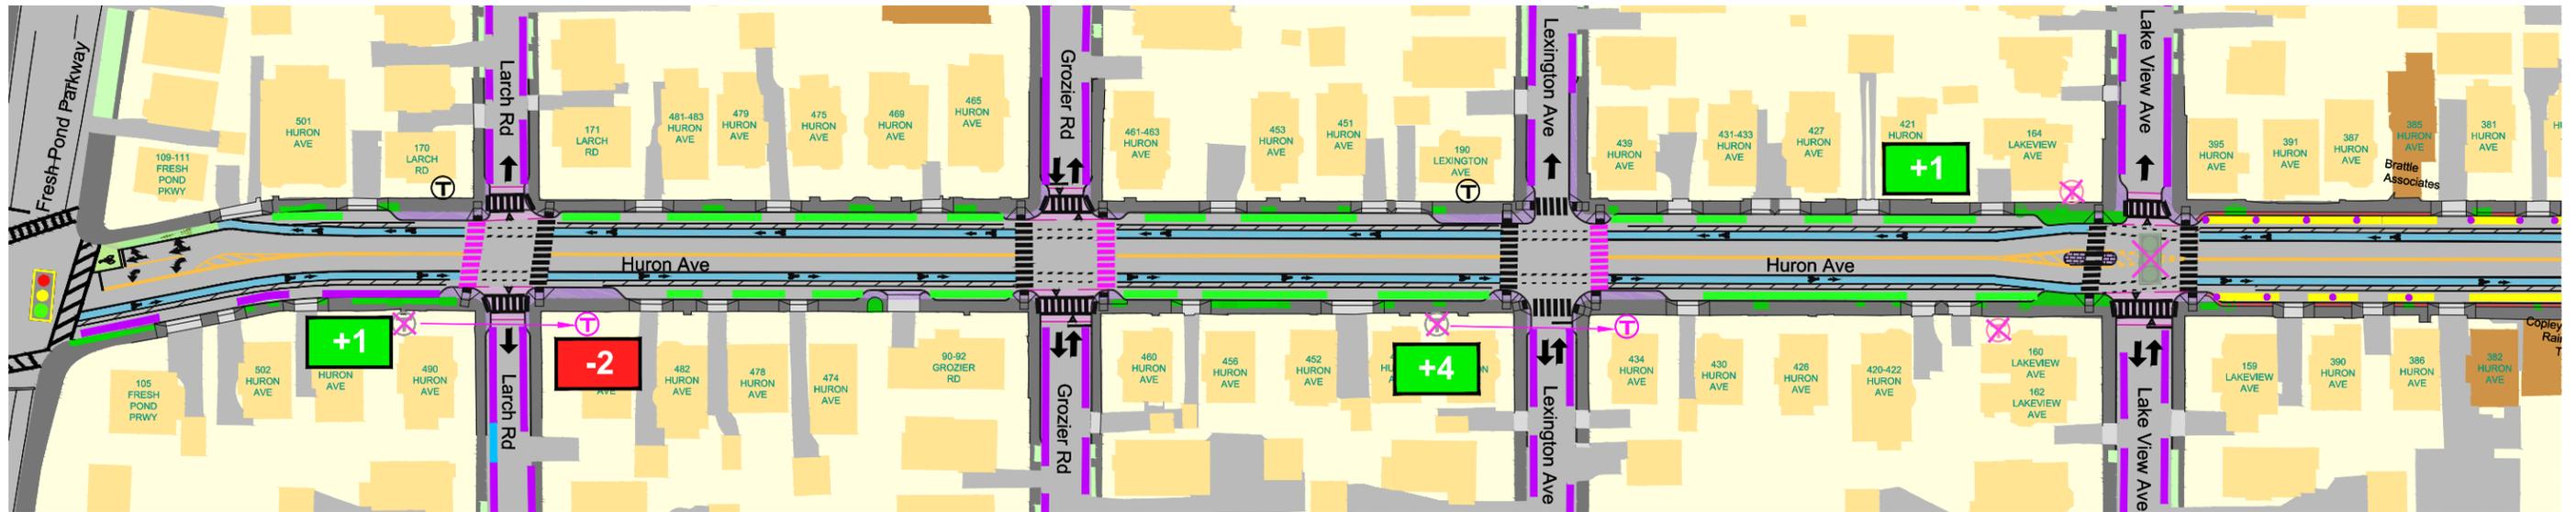

	EXISTING	PROPOSED
PARKING SPACES ON HURON AVENUE	209	208
NET CHANGE IN PARKING ON HURON AVENUE		+3 SPACES
NET CHANGE IN PARKING ON HURON AVENUE AND NEARBY SIDESTREETS		-1 SPACES

- LEGEND**
- UNREGULATED PARKING
 - MBTA BUS STOP
 - DISABILITY PARKING
 - LOADING ZONE
 - PERMIT PARKING EXCEPT SUNDAYS
 - 1 OR 2 HOUR RESTRICTED PARKING
 - 1/2 HOUR PARKING OR PERMIT PARKING
 - 2 HOUR METERED PARKING 8AM-6PM EXCEPT SUNDAYS

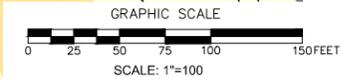

11/1/2012 3:50:32 PM