


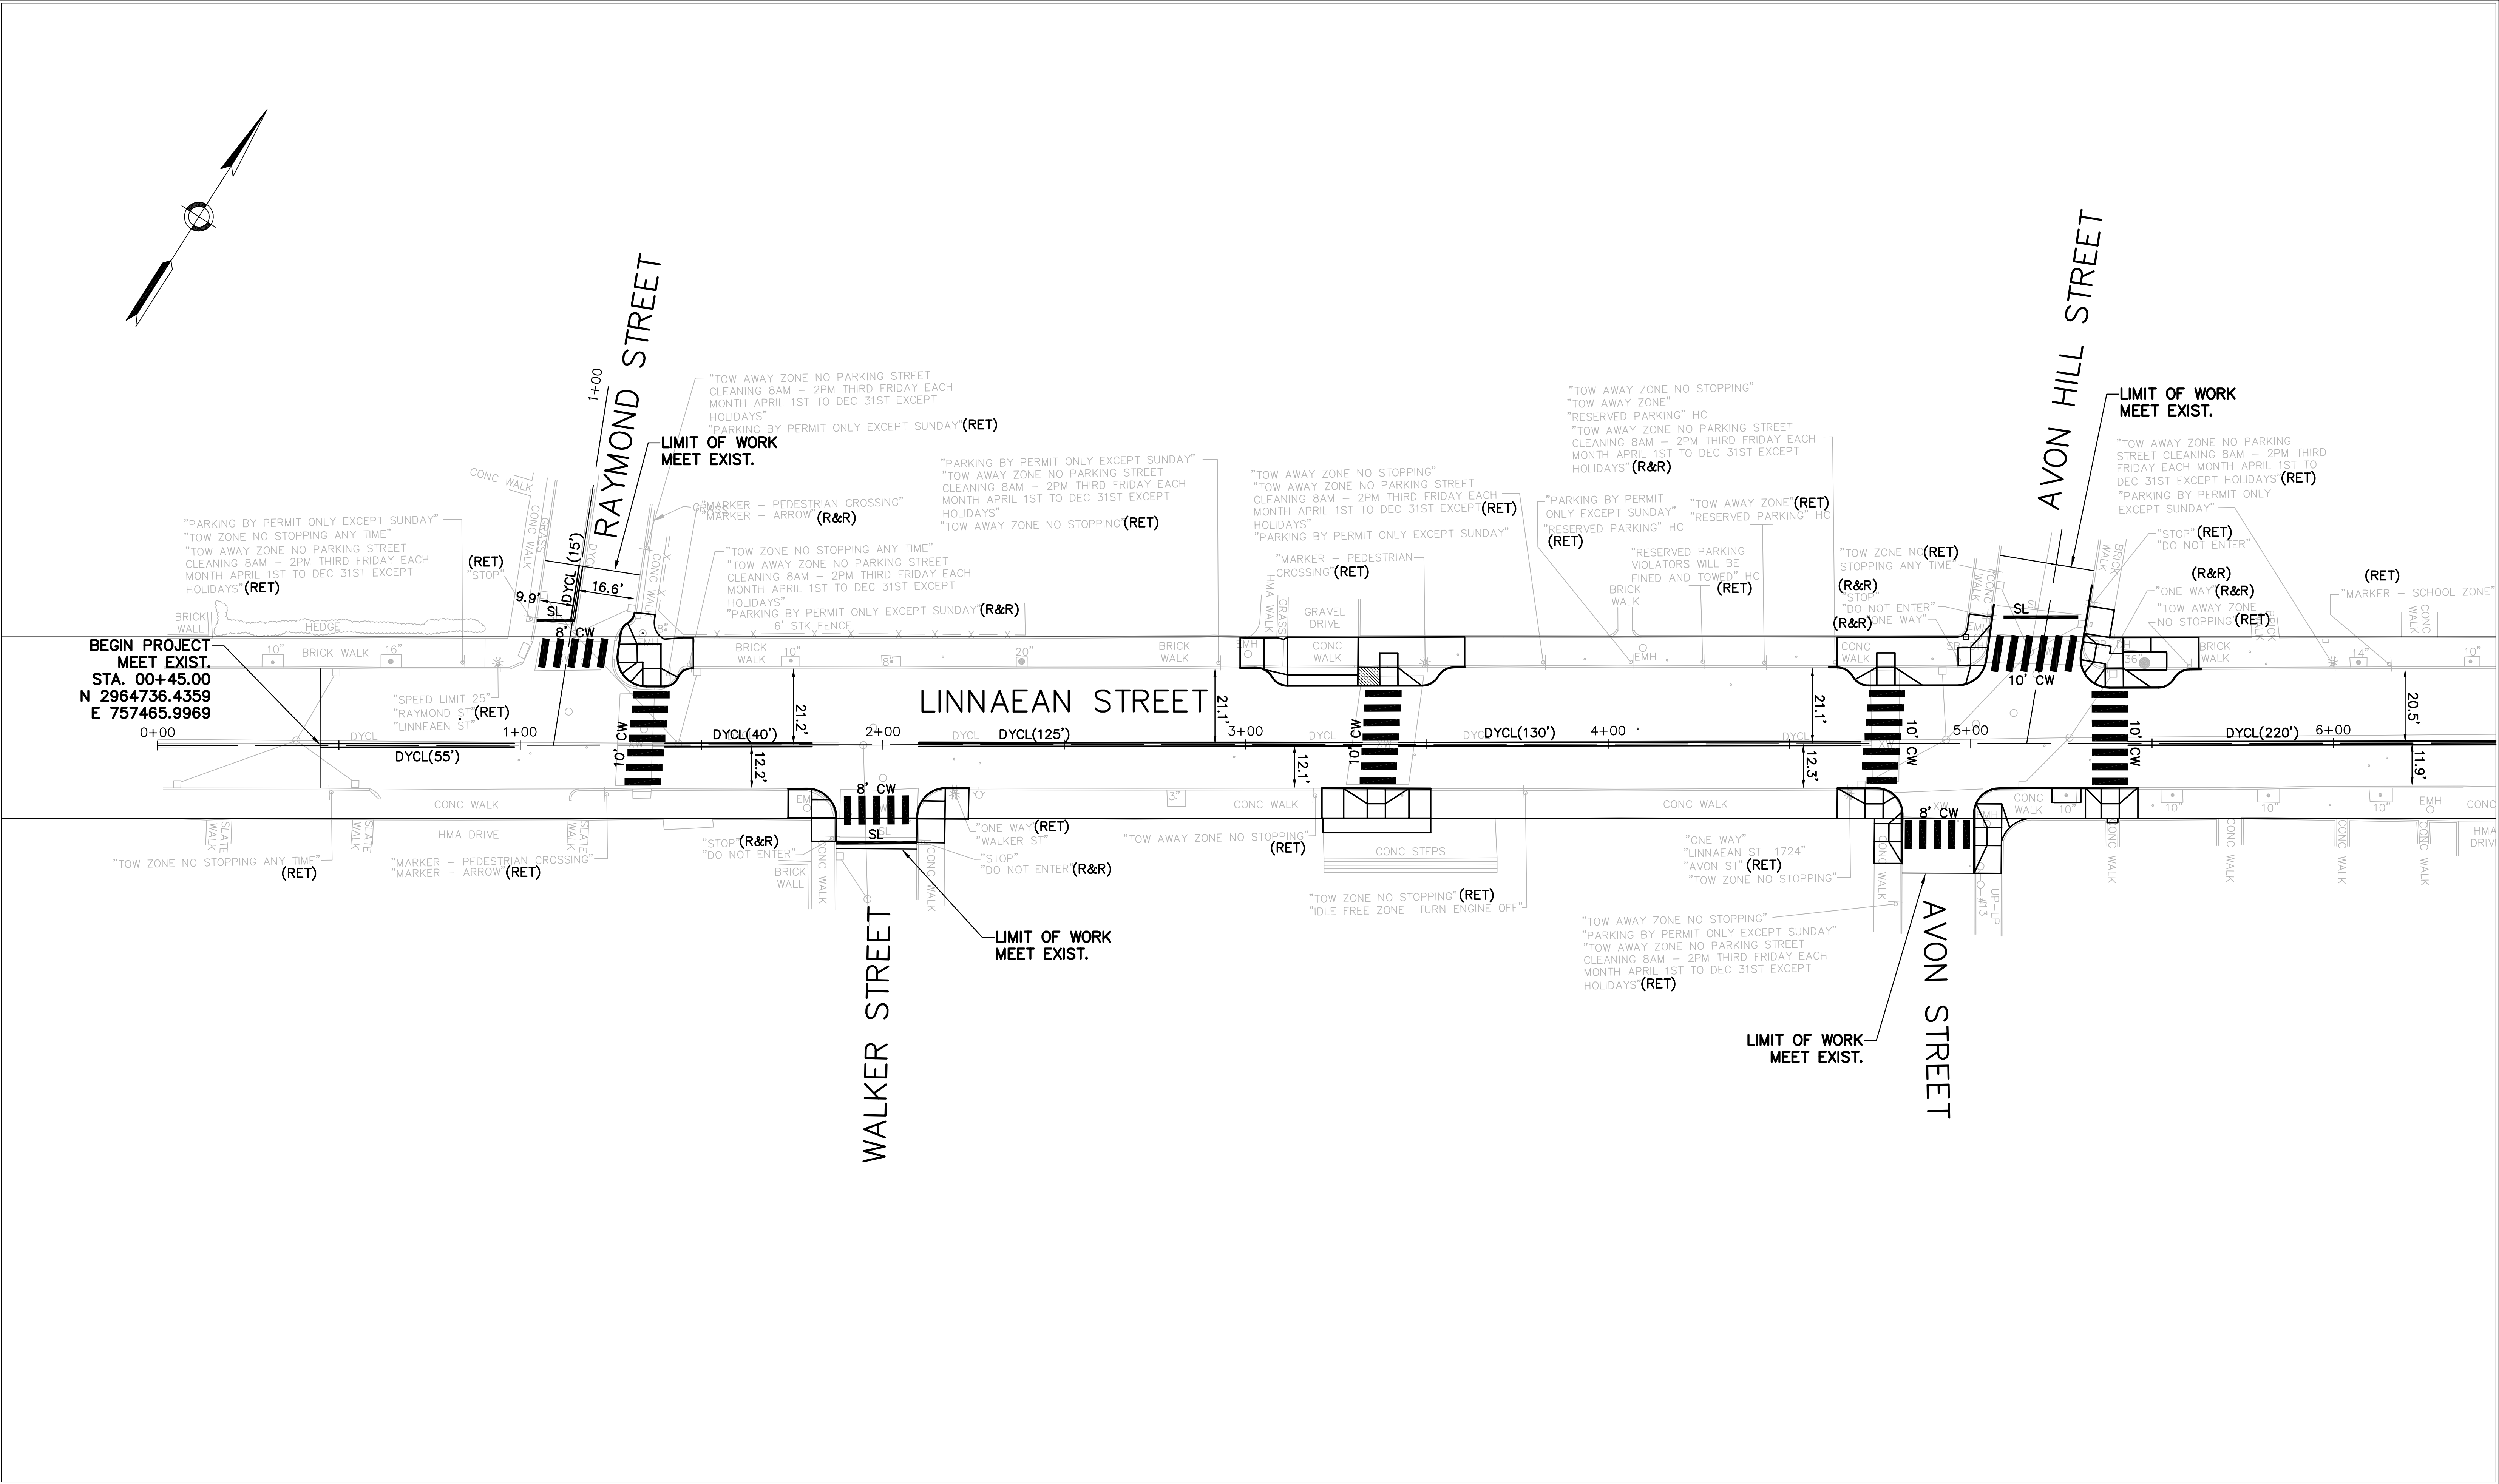

GRAPHIC SCALE

0 10 20 30 40 60 FEET

**PAVEMENT MARKING
& SIGNING PLAN**

**LINNAEAN STREET
CAMBRIDGE, MASSACHUSETTS**

PROJECT: **PEDESTRIAN AND PARKING ENHANCEMENT
LINNAEAN STREET
CAMBRIDGE, MASSACHUSETTS**

PREPARED FOR: **Community Development Department
344 Broadway
Cambridge, Massachusetts 02139**



GPI Greenman-Pedersen, Inc.

Engineers, Architects, Planners, Construction Engineers & Inspectors

105 Central Street, Suite 4100,
Stoneham, MA 02180, Tel. (781)279-5500

Other Offices In: FL, MD, MI, NJ, NY, OH, PA, VA, VT, WA <http://www.gpinet.com>

NO.	REVISION	DATE	DESIGN/DRAWN BY: CRB
			CHECK BY: GJH
			DATE: 08/10
			SCALE: AS NOTED
			JOB NO.: MAX-2007080.13
			FILE NAME: 07080_13_PM
			DRAWING NO.: 31 OF 45

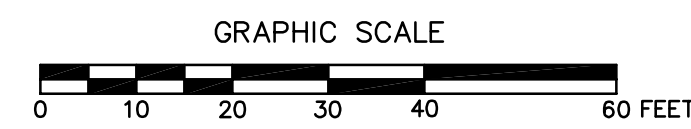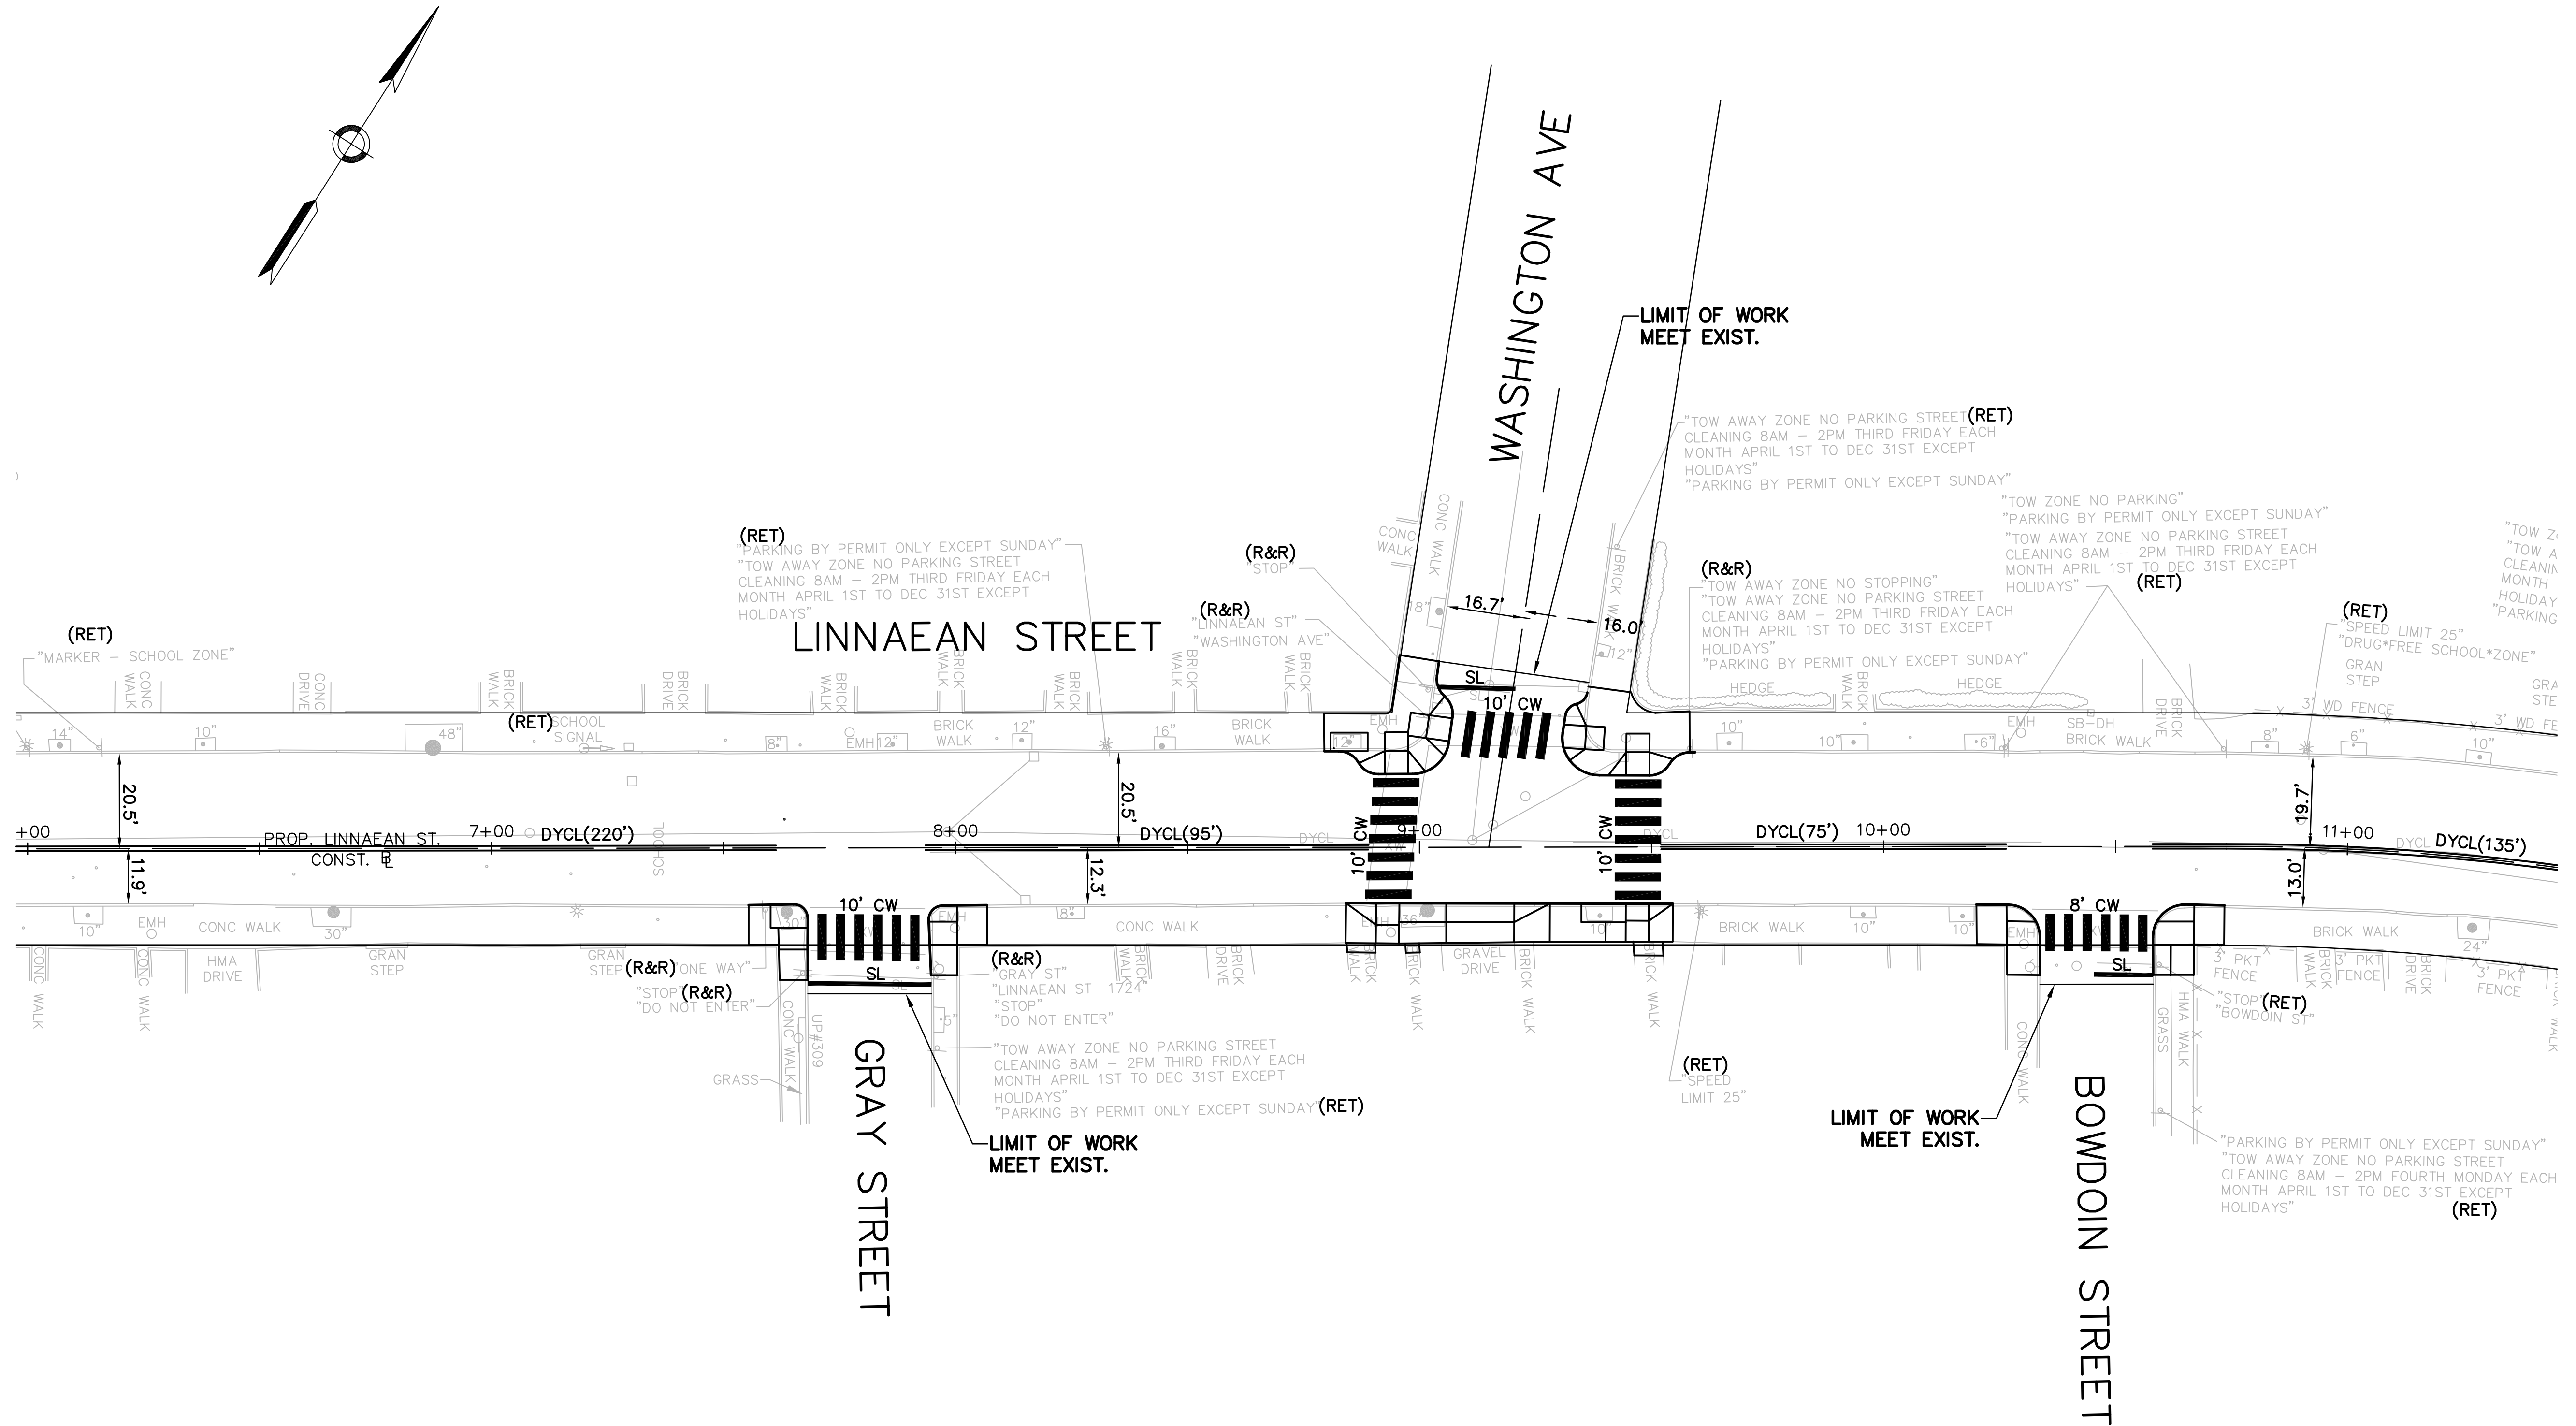

**PAVEMENT MARKING
& SIGNING PLAN**

**LINNAEAN STREET
CAMBRIDGE, MASSACHUSETTS**

PROJECT: **PEDESTRIAN AND PARKING ENHANCEMENT
LINNAEAN STREET
CAMBRIDGE, MASSACHUSETTS**

PREPARED FOR: **Community Development Department
344 Broadway
Cambridge, Massachusetts 02139**

GPI Greenman-Pedersen, Inc.
Engineers, Architects, Planners, Construction Engineers & Inspectors

105 Central Street, Suite 4100,
Stoneham, MA 02180, Tel. (781)279-5500

Other Offices In: FL, MD, MI, NJ, NY, OH, PA, VA, VT, WA <http://www.gpinet.com>

NO.	REVISION	DATE	DESIGN/DRAWN BY: CRB
			CHECK BY: GJH
			DATE: 08/10
			SCALE: AS NOTED
			JOB NO.: MAX-2007080.13
			FILE NAME: 07080_13_PM
			DRAWING NO.: 32 OF 45

