


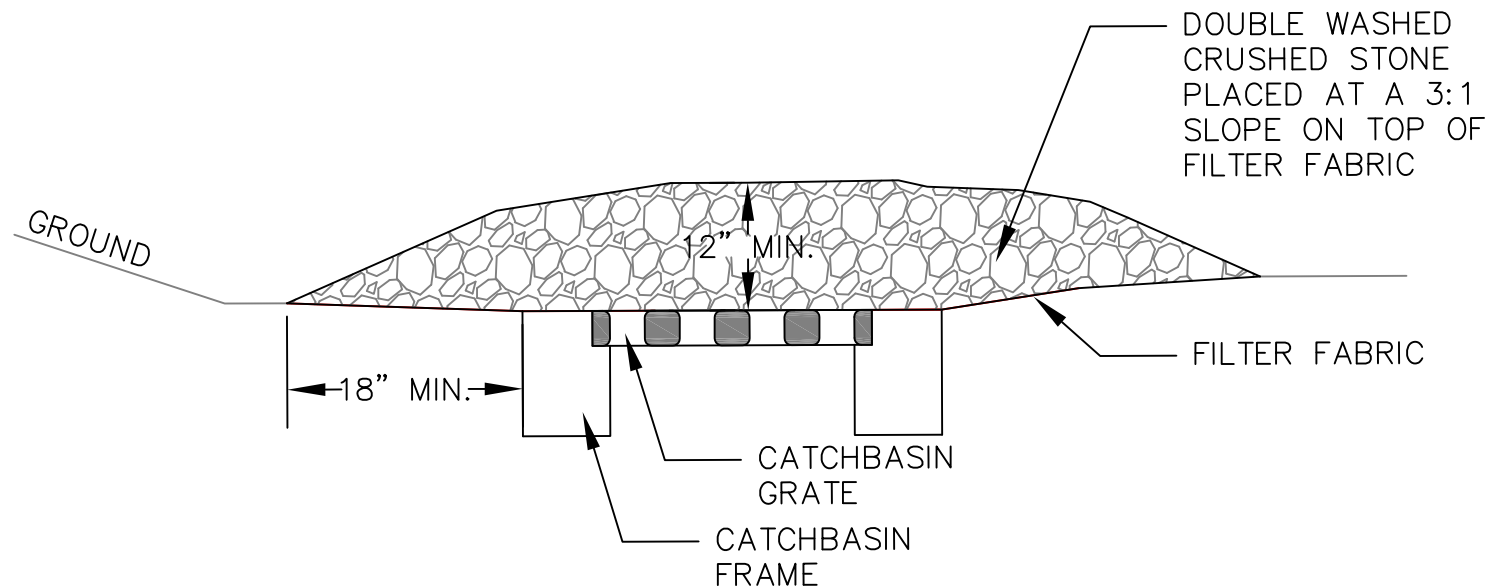

THIS METHOD OF INLET PROTECTION IS APPLICABLE WHERE HEAVY FLOWS ARE ANTICIPATED BUT NOT WHERE PONDING AROUND THE STRUCTURE MIGHT CAUSE EXCESSIVE DAMAGE TO ADJACENT STRUCTURES AND UNPROTECTED AREAS.

INSPECTION SCHEDULE SHALL COMPLY WITH THE 2008 EPA CONSTRUCTION GENERAL PERMIT

MAINTENANCE SHALL OCCUR WHEN NECESSARY. GRAVEL SHALL BE REPLACED WHEN A NOTICEABLE AMOUNT OF FINES HAVE COLLECTED IN BETWEEN THE CRUSHED GRAVEL. FILTER FABRIC SHALL BE REPLACED EVERY 6 MONTHS.

CATCH BASIN W/ GRAVEL INLET PROTECTION



INLET PROTECTION 5

CITY OF CAMBRIDGE STANDARD SPECIFICATIONS AND DETAILS

SCALE: N.T.S.

DATE OF ISSUE: 07/09

SPEC. SECTION REF#: