


PRECAST INLET BOX AND SUMP MANHOLE SIZE TABLE

	PRECAST DIRECT INLET BOX			OUTLET PIPE	SUMP MANHOLE
	WIDTH (I.D.)	LENGTH (I.D.)	DEPTH (I.D.)	Ø (I.D.)	Ø (I.D.)
SINGLE GRATE	24"	24"	24"	12"	4'
DOUBLE GRATE	24"	48"	36"	15"	5'

I.D. = INSIDE DIMENSION

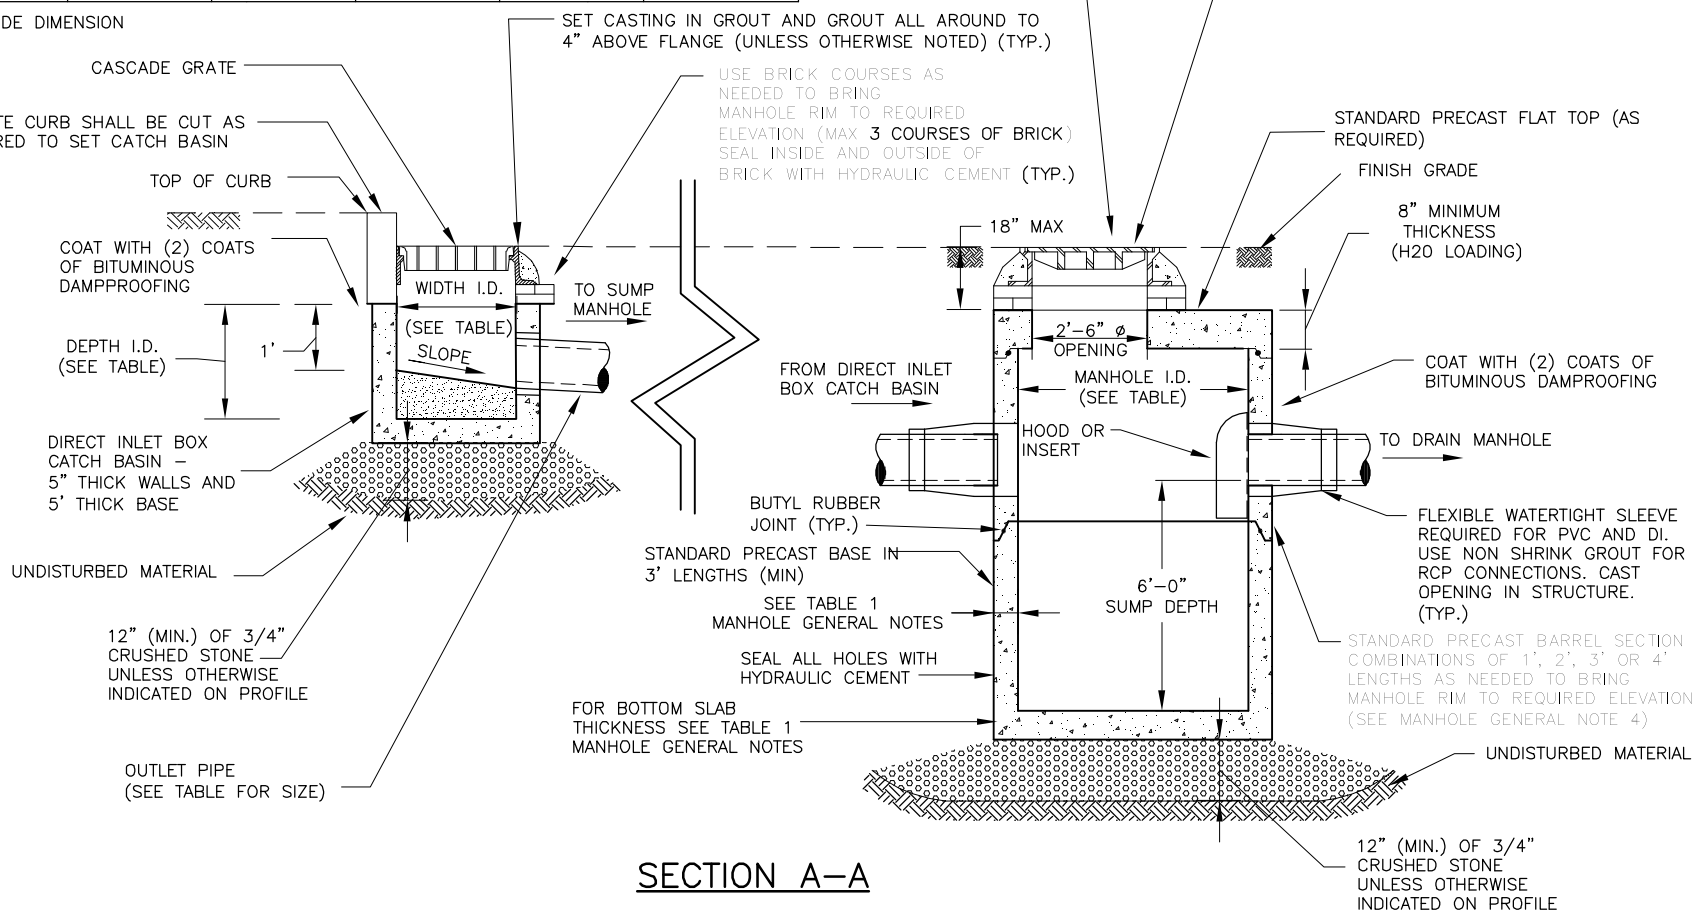

SECTION A-A



TYPE 5 - DIRECT INLET CATCH BASIN - SECTION

CITY OF CAMBRIDGE STANDARD SPECIFICATIONS AND DETAILS

SCALE: N.T.S.	DATE OF ISSUE: 02/05	SPEC. SECTION REF#: 02604	2604.5
---------------	----------------------	---------------------------	--------