



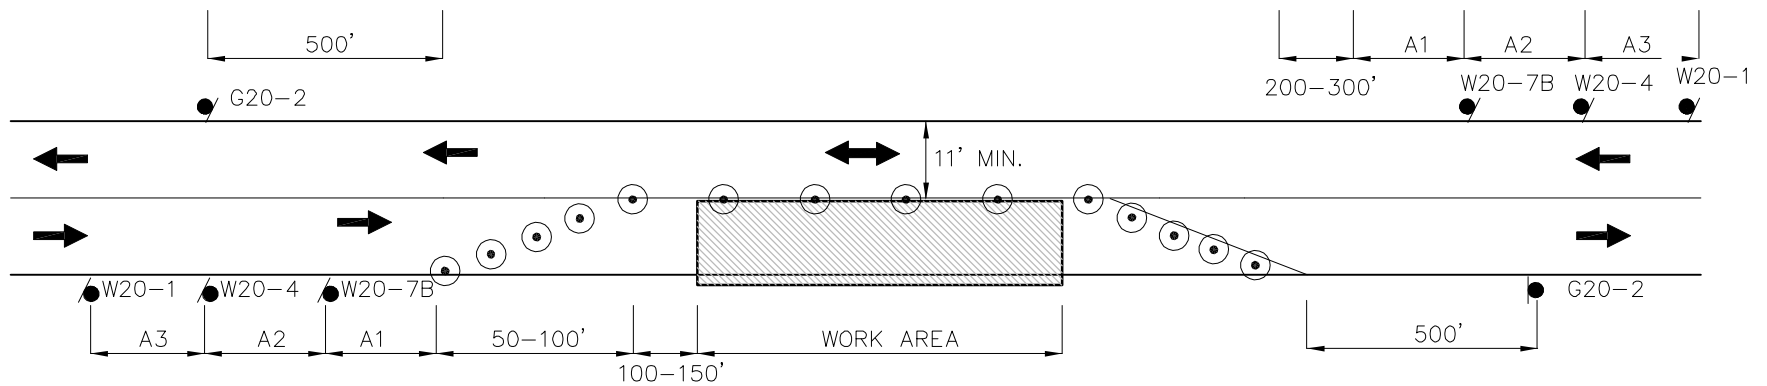

SPEED LIMIT (MPH)	SPACING FOR ADVANCE WARNING SIGNS (A1/A2/A3)	CHANNELIZING DEVICES	
		DEVICE SPACING	MIN. #
25-40	500/500/500	20	20
45-55	500/1000/1000	40	20

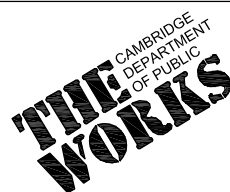

TYPICAL TWO WAY ALTERNATING TRAFFIC

CITY OF CAMBRIDGE STANDARD SPECIFICATIONS AND DETAILS

SCALE: N.T.S.

DATE
OF ISSUE: 02/05

SPEC. SECTION REF#: 01570

1570.6