

STREETSCAPE IMPROVEMENTS


LAKEVIEW AVENUE

OCTOBER 2012

LOSS OF PARKING: 2

SYMBOL	SCIENTIFIC NAME	COMMON NAME	TYPE
AC	ACER CAMPESTRE	HEDGE MAPLE	ORNAMENTAL TREE
AG	AMELANCHIER GRANDIFOLIA	APPLE SERVICEBERRY	ORNAMENTAL TREE
BP	BETULA POPULIFOLIA	GRAY BIRCH	DECIDUOUS TREE
JV	JUNIPERUS VIRGINIANA	EASTERN RED CEDAR	EVERGREEN SCREENING
LT	LIRIODENDRON TULIPIFERA	TULIPTREE	SHADE TREE
SR	SYRINGA RETICULATA	JAPANESE TREE LILAC	ORNAMENTAL TREE
PK	PRUNUS SERRULATA "KWANZAN"	KWANZAN CHERRY	ORNAMENTAL TREE
UA	ULMUS AMERICANA "PRINCETON"	PRINCETON AMERICAN ELM	SHADE TREE

* FOR ADDITIONAL INFORMATION REFER TO STREET TREE SCHEDULE BOARD

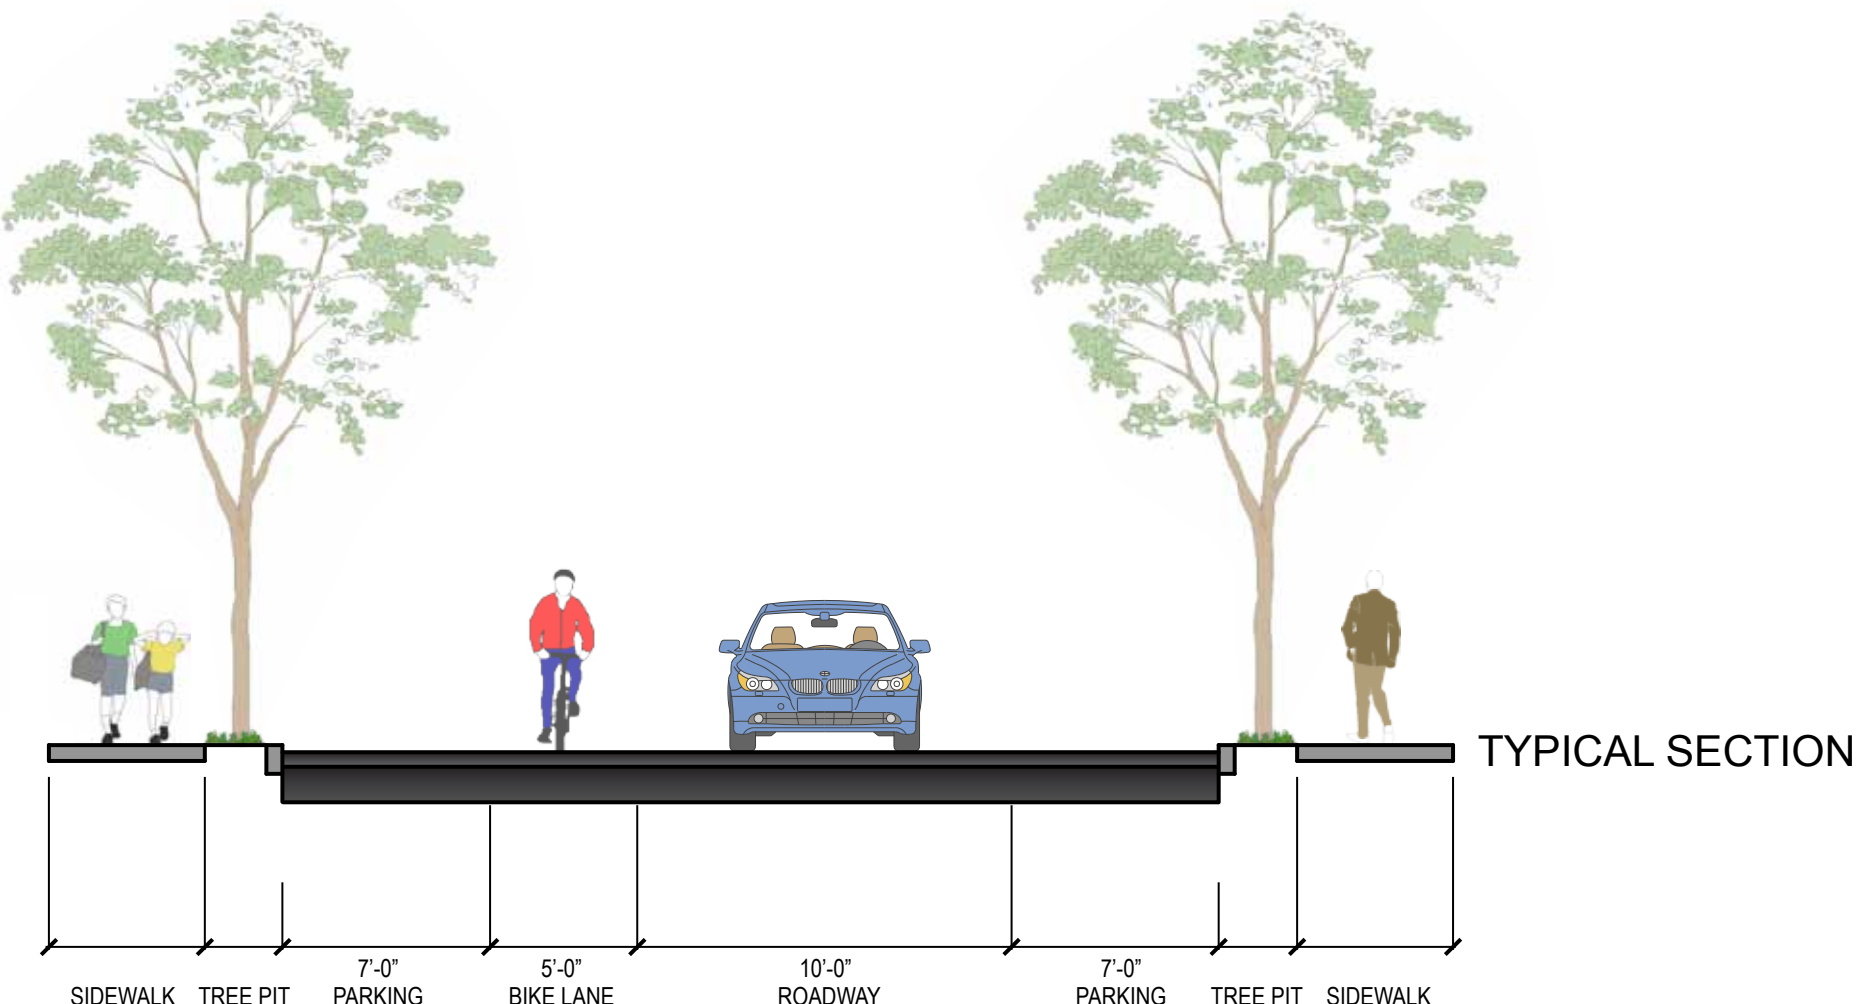

LEGEND

- PROPOSED SIDEWALK

PROPOSED GRASS STRIP

TRAFFIC LANE DIRECTION

AT-GRADE CROSSWALK

RAISED CROSSWALK

BIKE LANE
- EXISTING TREE TO REMAIN (51)


REMOVE AND REPLACE (2)

PROPOSED TREE (29)

PROPOSED PLANTING

BIO BASIN
- SCALE: 1" = 30'-0"

NORTH

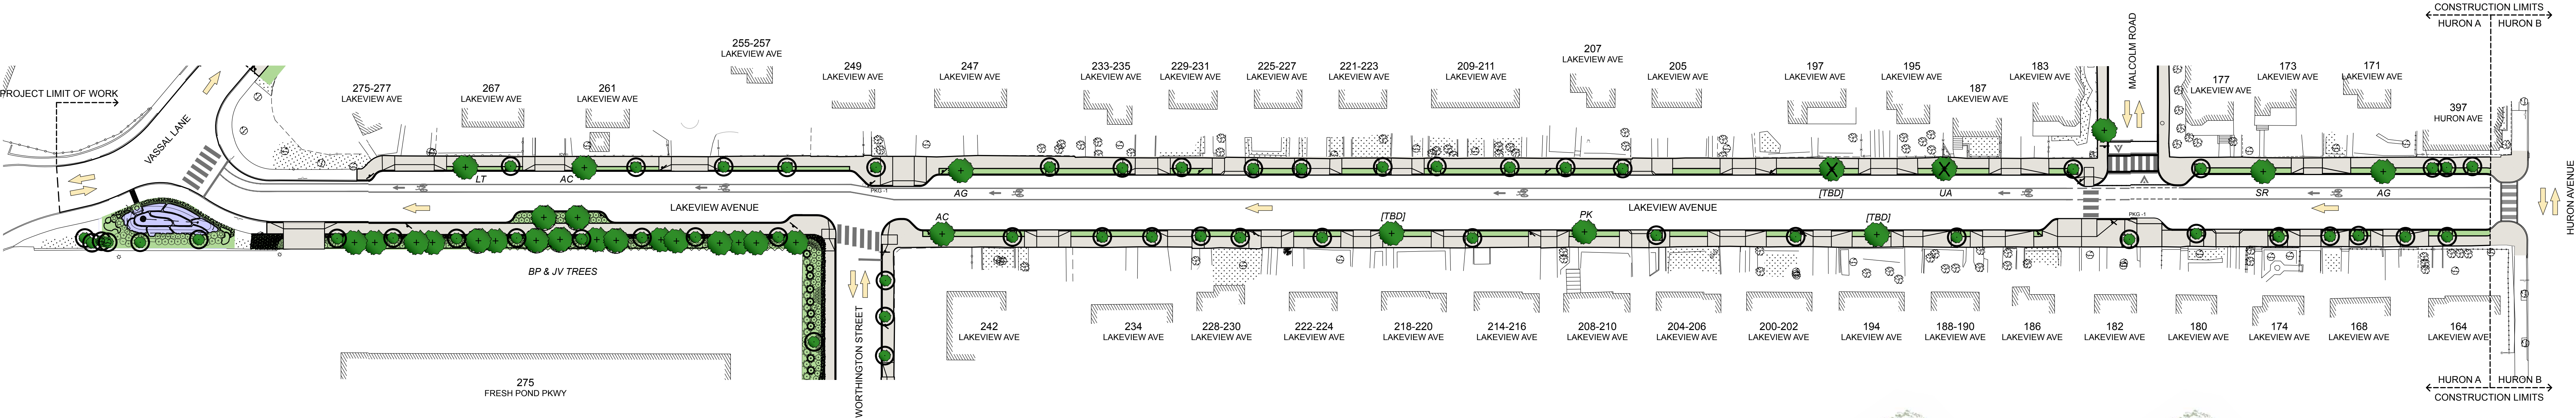

LOSS OF PARKING: 3

SYMBOL	SCIENTIFIC NAME	COMMON NAME	TYPE
AC	ACER CAMPESTRE	HEDGE MAPLE	ORNAMENTAL TREE
AG	AMELANCHIER GRANDIFOLIA	APPLE SERVICEBERRY	ORNAMENTAL TREE
AR2	ACER RUBRUM "ARMSTRONG"	ARMSTRONG RED MAPLE	SHADE TREE
CC	CERCIS CANADENSIS	EASTERN REDBUD	ORNAMENTAL TREE
GB	GINKGO BILBOA	GINKGO	SHADE TREE
LS	LIQUIDAMBAR STYRAICIFLUA	SWEETGUM	SHADE TREE
LT	LIRIODENDRON TULIPIFERA	TULIPTREE	SHADE TREE
PA	PLATANUS X ACERIFOLIA	LONDON PLANETREE	SHADE TREE
PY	PRUNUS X YEDONENSIS "AKEBONO"	AKEBONO CHERRY	ORNAMENTAL TREE
QR	QUERCUS RUBRA	RED OAK	SHADE TREE
SR	SYRINGA RETICULATA	JAPANESE TREE LILAC	ORNAMENTAL TREE
TT	TILIA TOMENTOSA	SILVER LINDEN	SHADE TREE
UA	ULMUS AMERICANA "PRINCETON"	PRINCETON AMERICAN ELM	SHADE TREE

* FOR ADDITIONAL INFORMATION REFER TO STREET TREE SCHEDULE BOARD

