


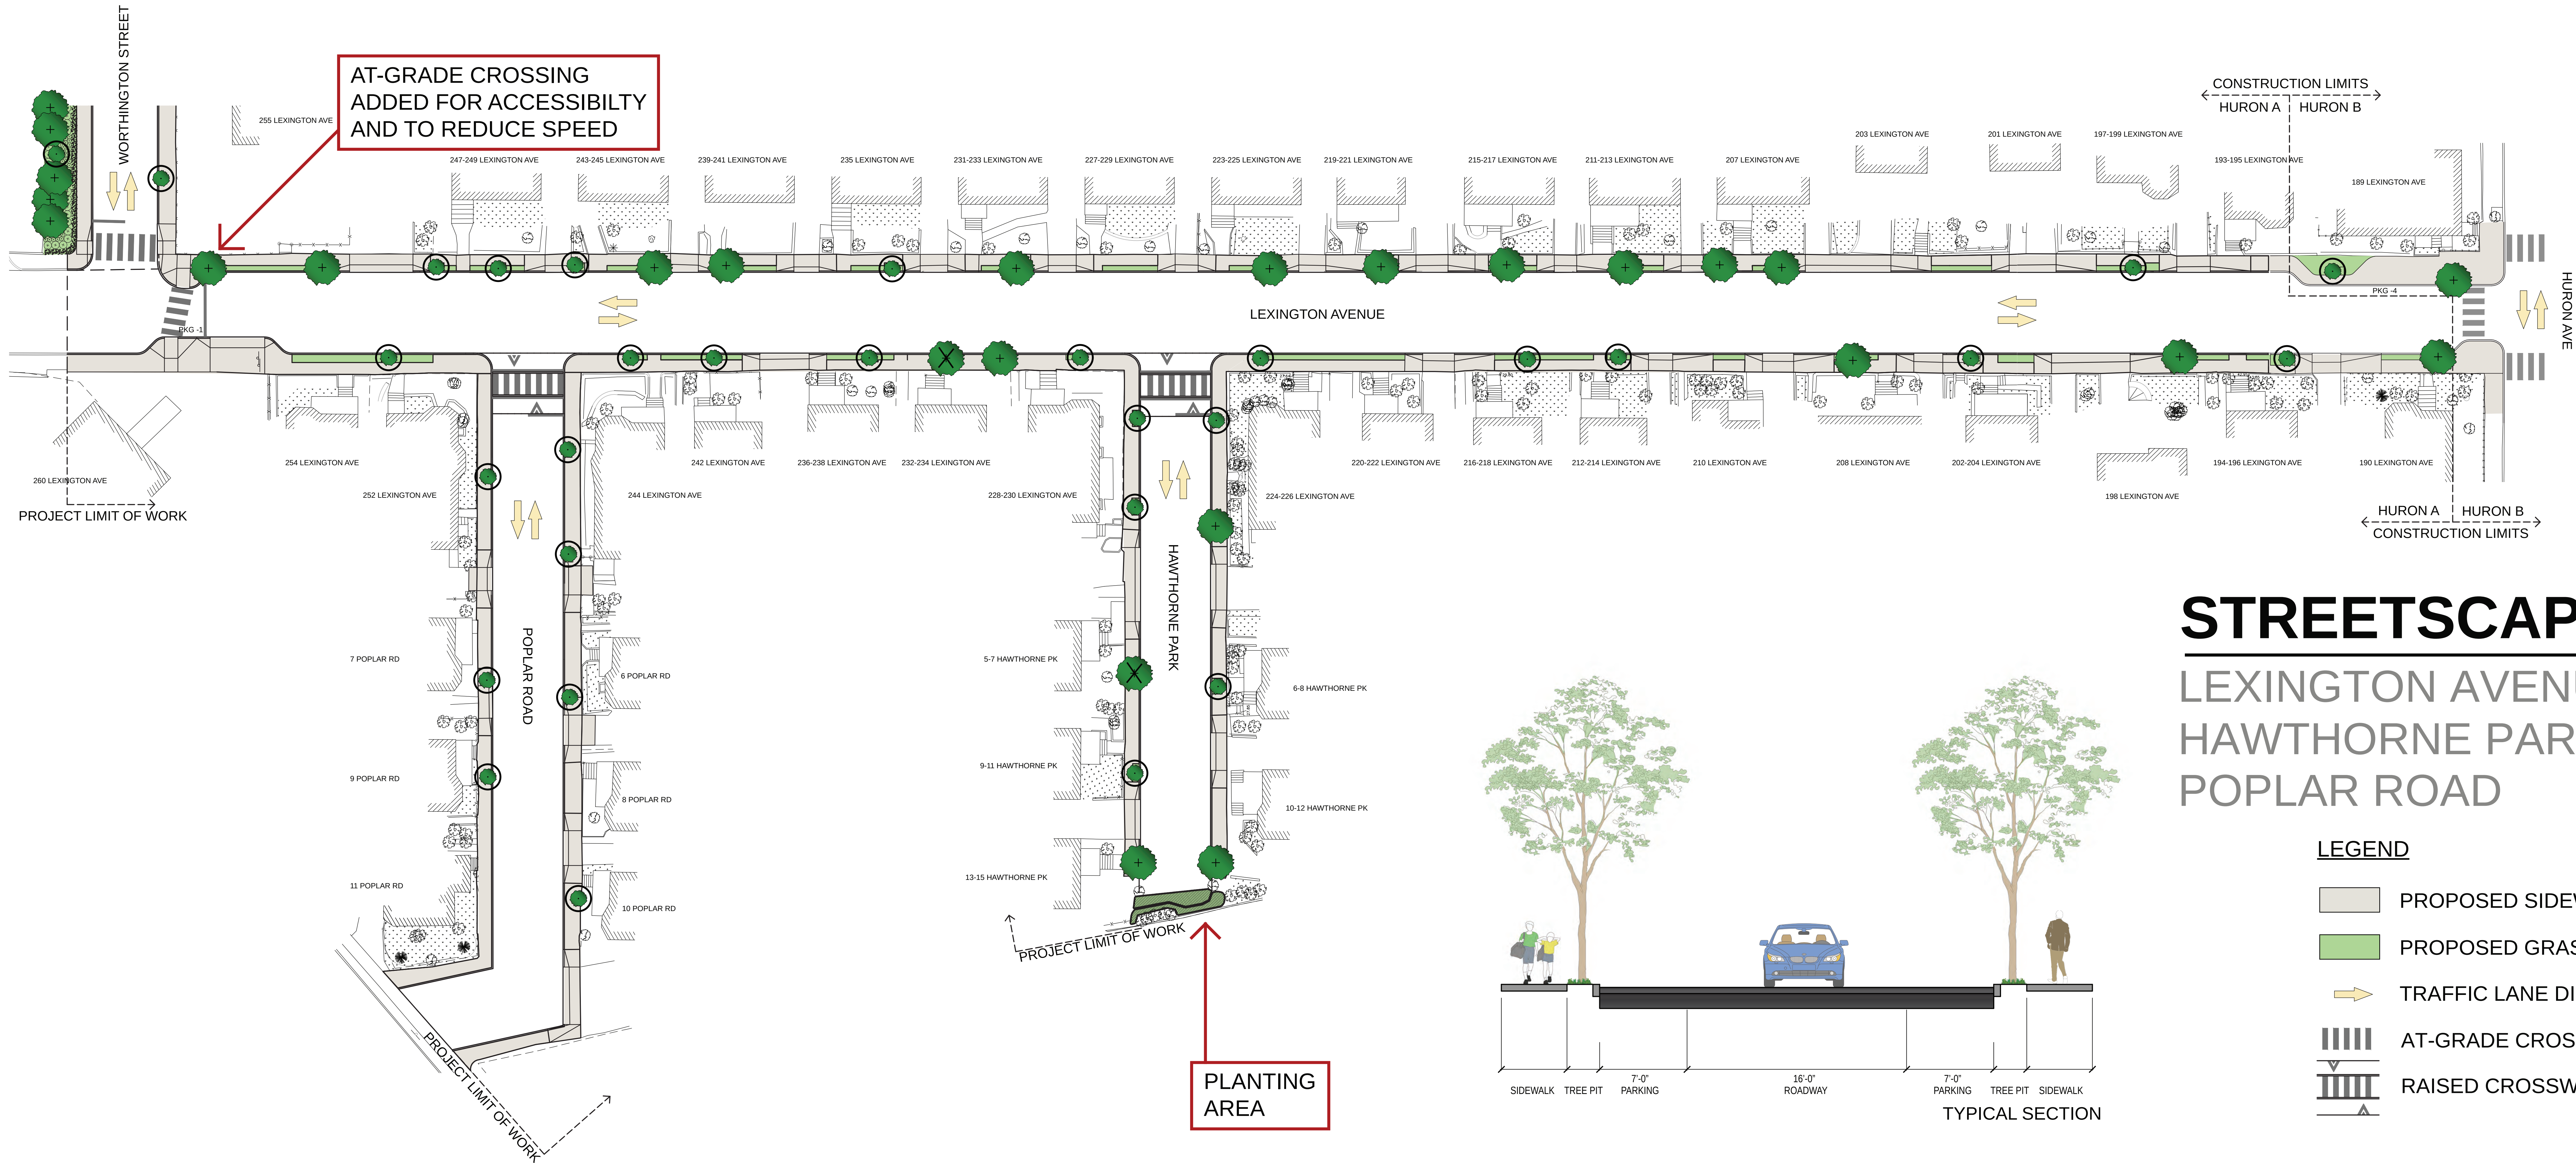


- NOTES
1. IMPROVEMENTS AT HURON INTERSECTION TO BE CONSTRUCTED UNDER THE HURON B PROJECT
 2. IMPROVEMENTS SHOWN WITHIN HURON B CONSTRUCTION LIMITS ARE SUBJECT TO CHANGE BASED ON FINAL HURON AVENUE STREETSCAPE DESIGN
 3. EXISTING CONCRETE SIDEWALKS WILL BE REPLACED WITH CONCRETE; EXISTING BRICK SIDEWALKS WILL BE REPLACED WITH BRICK
 4. SEE PLANTING PLAN FOR MORE DETAIL OF SPECIFIC PLANTING AREA PLANTINGS

STREETSCAPE IMPROVEMENTS


LEXINGTON AVENUE (NORTH)
HAWTHORNE PARK
POPLAR ROAD

JUNE 2012

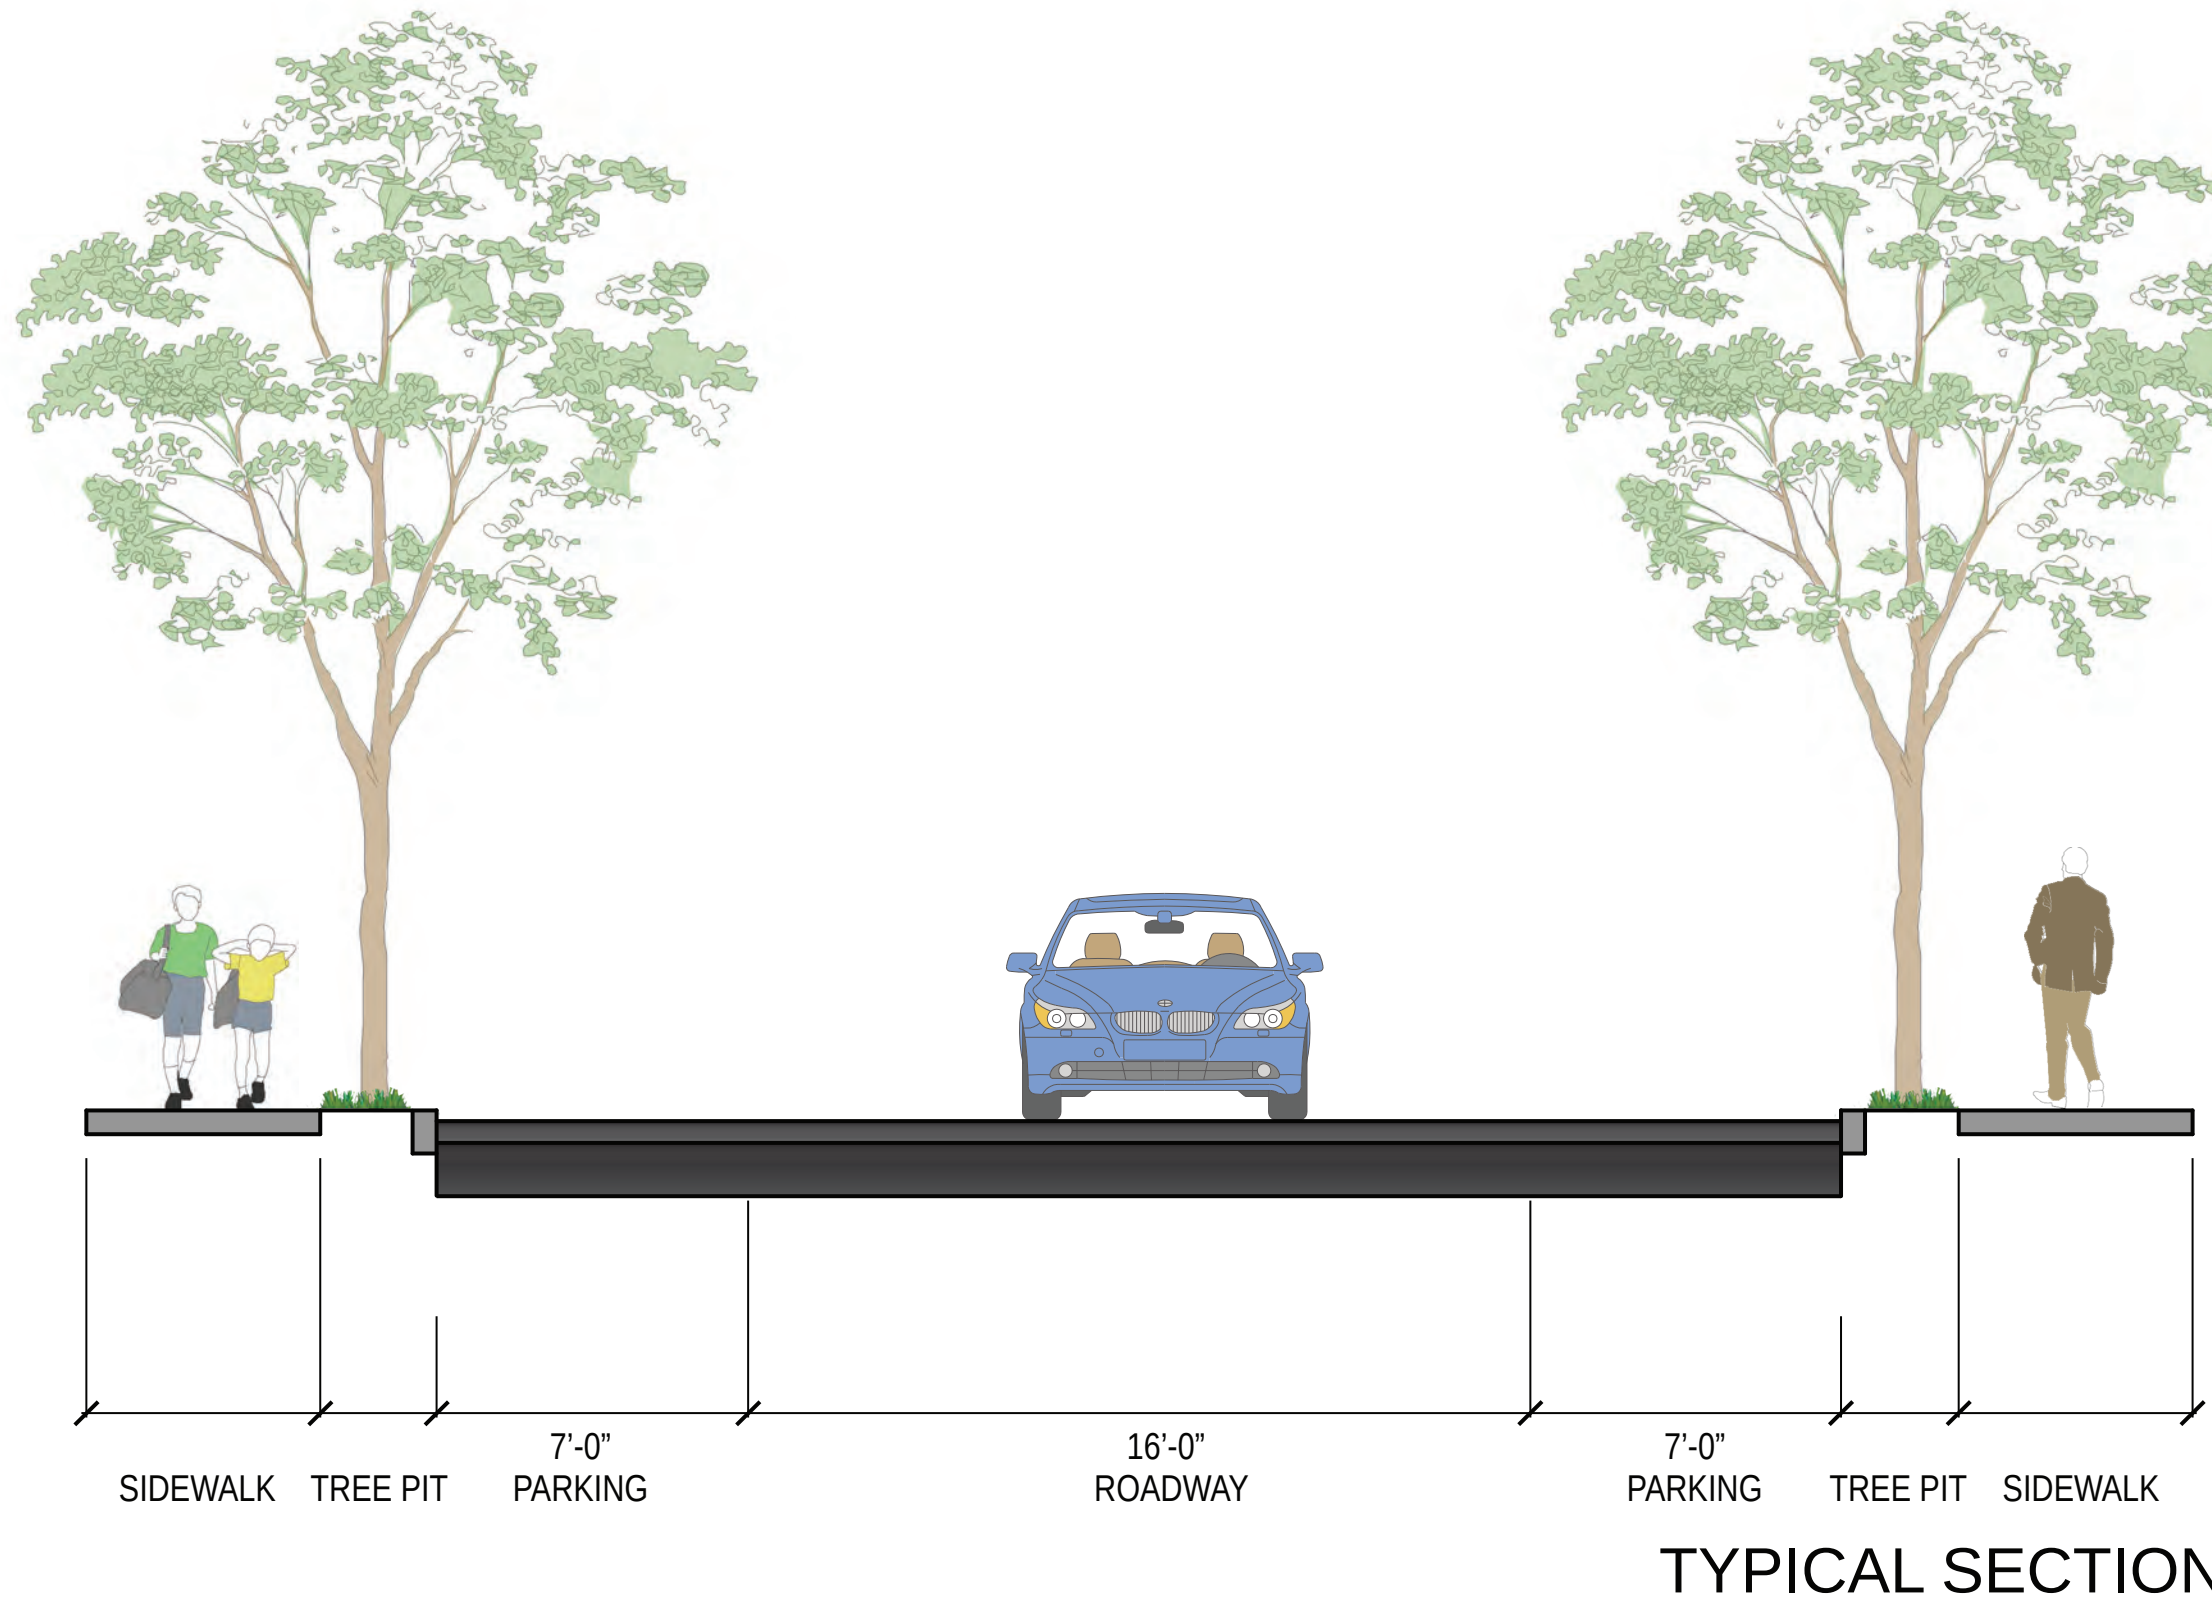

LEGEND

- | | | | |
|--|------------------------|--|------------------------------|
| | PROPOSED SIDEWALK | | EXISTING TREE TO REMAIN (25) |
| | PROPOSED GRASS STRIP | | REMOVE AND REPLACE (2) |
| | TRAFFIC LANE DIRECTION | | PROPOSED TREE (17) |
| | AT-GRADE CROSSWALK | | PROPOSED PLANTING |
| | RAISED CROSSWALK | | |

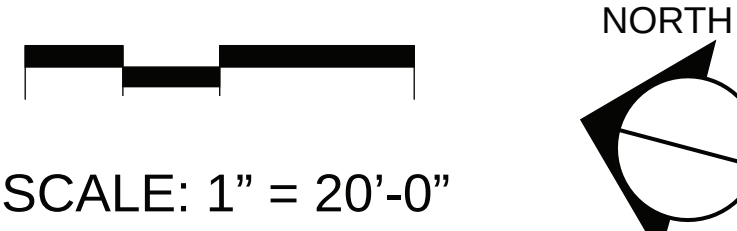

LOSS OF PARKING: 5