


FERN STREET STREETScape IMPROVEMENTS

Updated Design


March 11, 2015

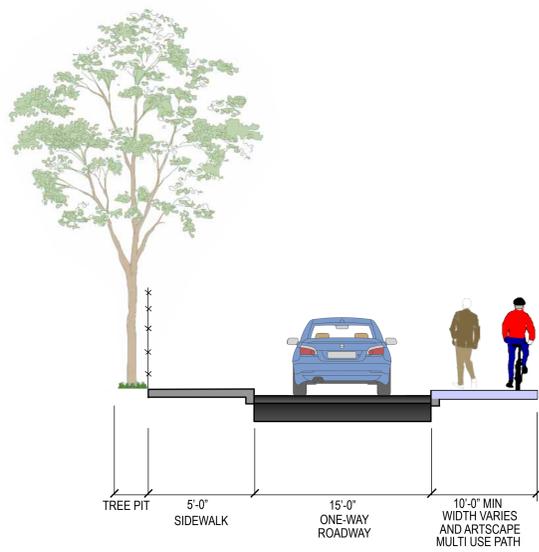

LEGEND

- PROPOSED SIDEWALK/ CONCRETE DRIVEWAY APRON
 - PROPOSED LAWN AREA
 - BUILDING
 - TRAFFIC LANE DIRECTION
 - AT-GRADE CROSSWALK
 - RAISED CROSSWALK
 - RAISED INTERSECTION
 - BIKE LANE
 - TREE BOX OR PERVIOUS AREA
 - IMPROVEMENTS/MULTIUSE PATH
 - EXISTING TREE TO REMAIN (6)
 - PROPOSED SIDEWALK TREE (0)
 - REQUESTED BACK OF SIDEWALK TREE (3)
- NET LOSS OF PARKING: -11
CHANGE FROM ORIGINAL PROPOSAL: +7

NOTE: Parking on Fern Street proposed to be reduced for multi-use path and a connection between Tobin School and Daneyh Park. Also, artscape opportunities to be incorporated into the design.

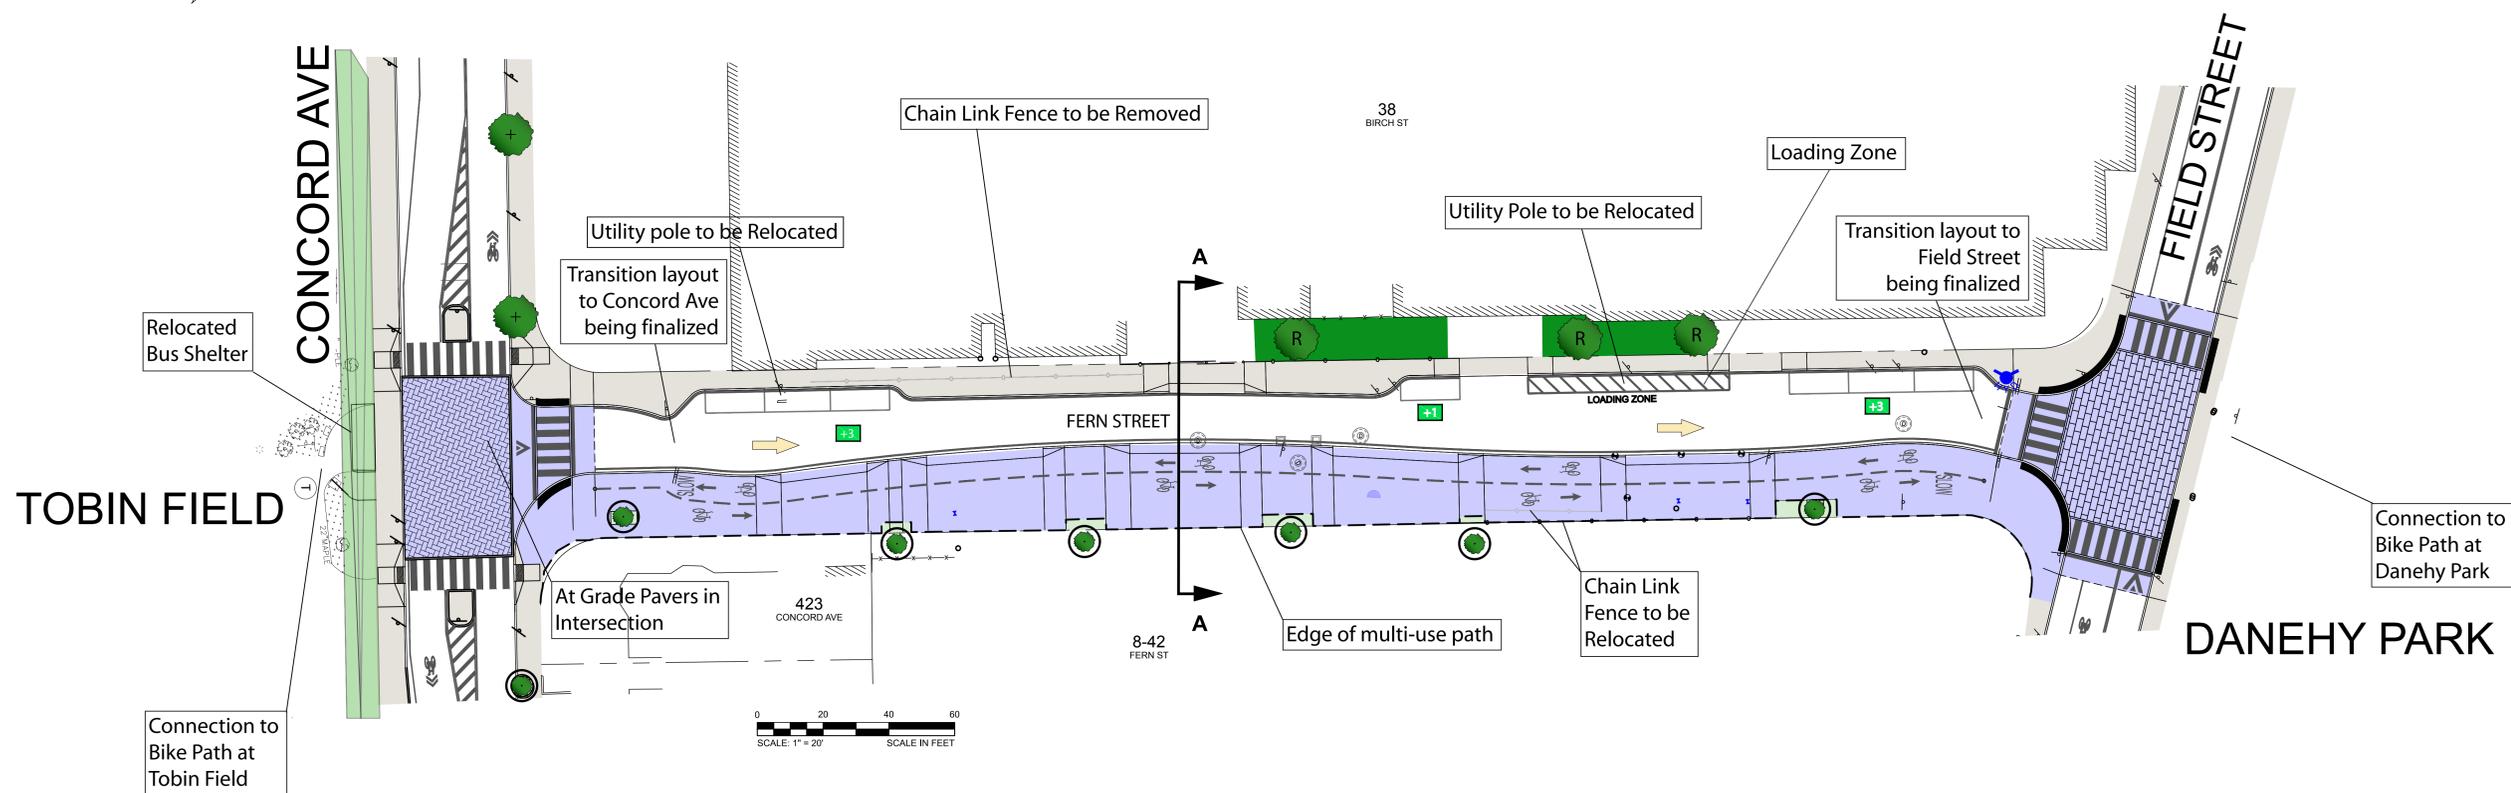

ART COORDINATION:

FERN STREET ART COORDINATION ONGOING. FOR MORE INFORMATION PLEASE CONTACT KYANN ANDERSON, COMMUNITY RELATIONS MANAGER, AT 617-498-4708 OR AT KANDERSON@KLEINFELDER.COM

