




**TYPICAL SECTION A - GORE STREET**  
TOWN LINE TO SIXTH STREET

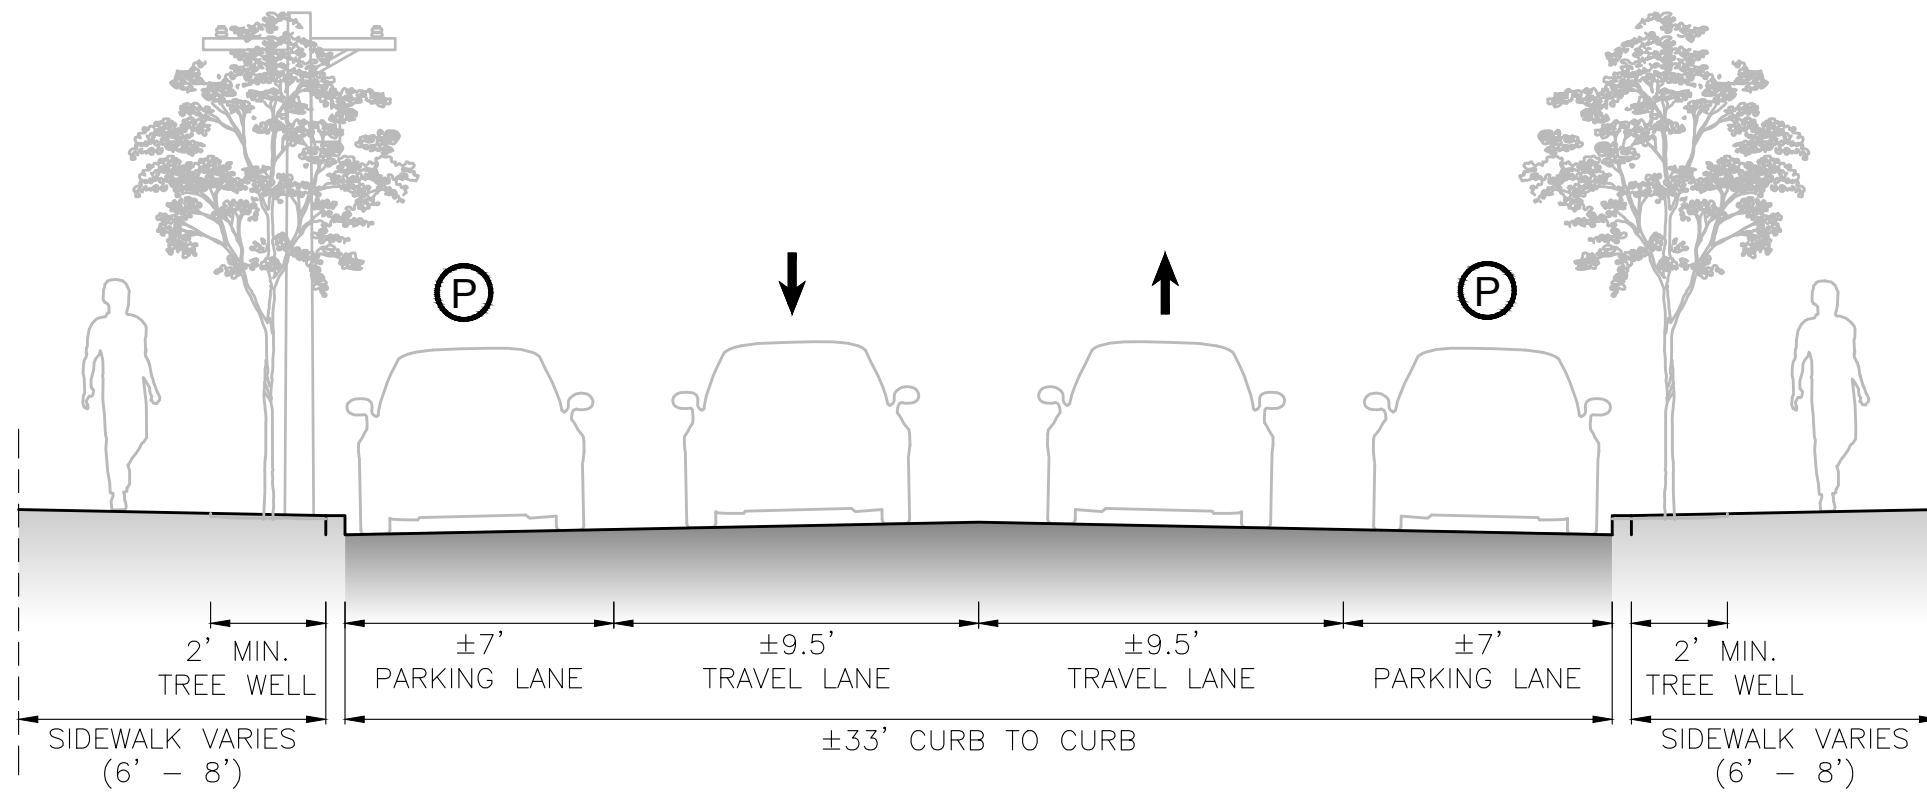

**TYPICAL SECTION B - GORE STREET**  
SIXTH STREET TO O'BRIEN HIGHWAY

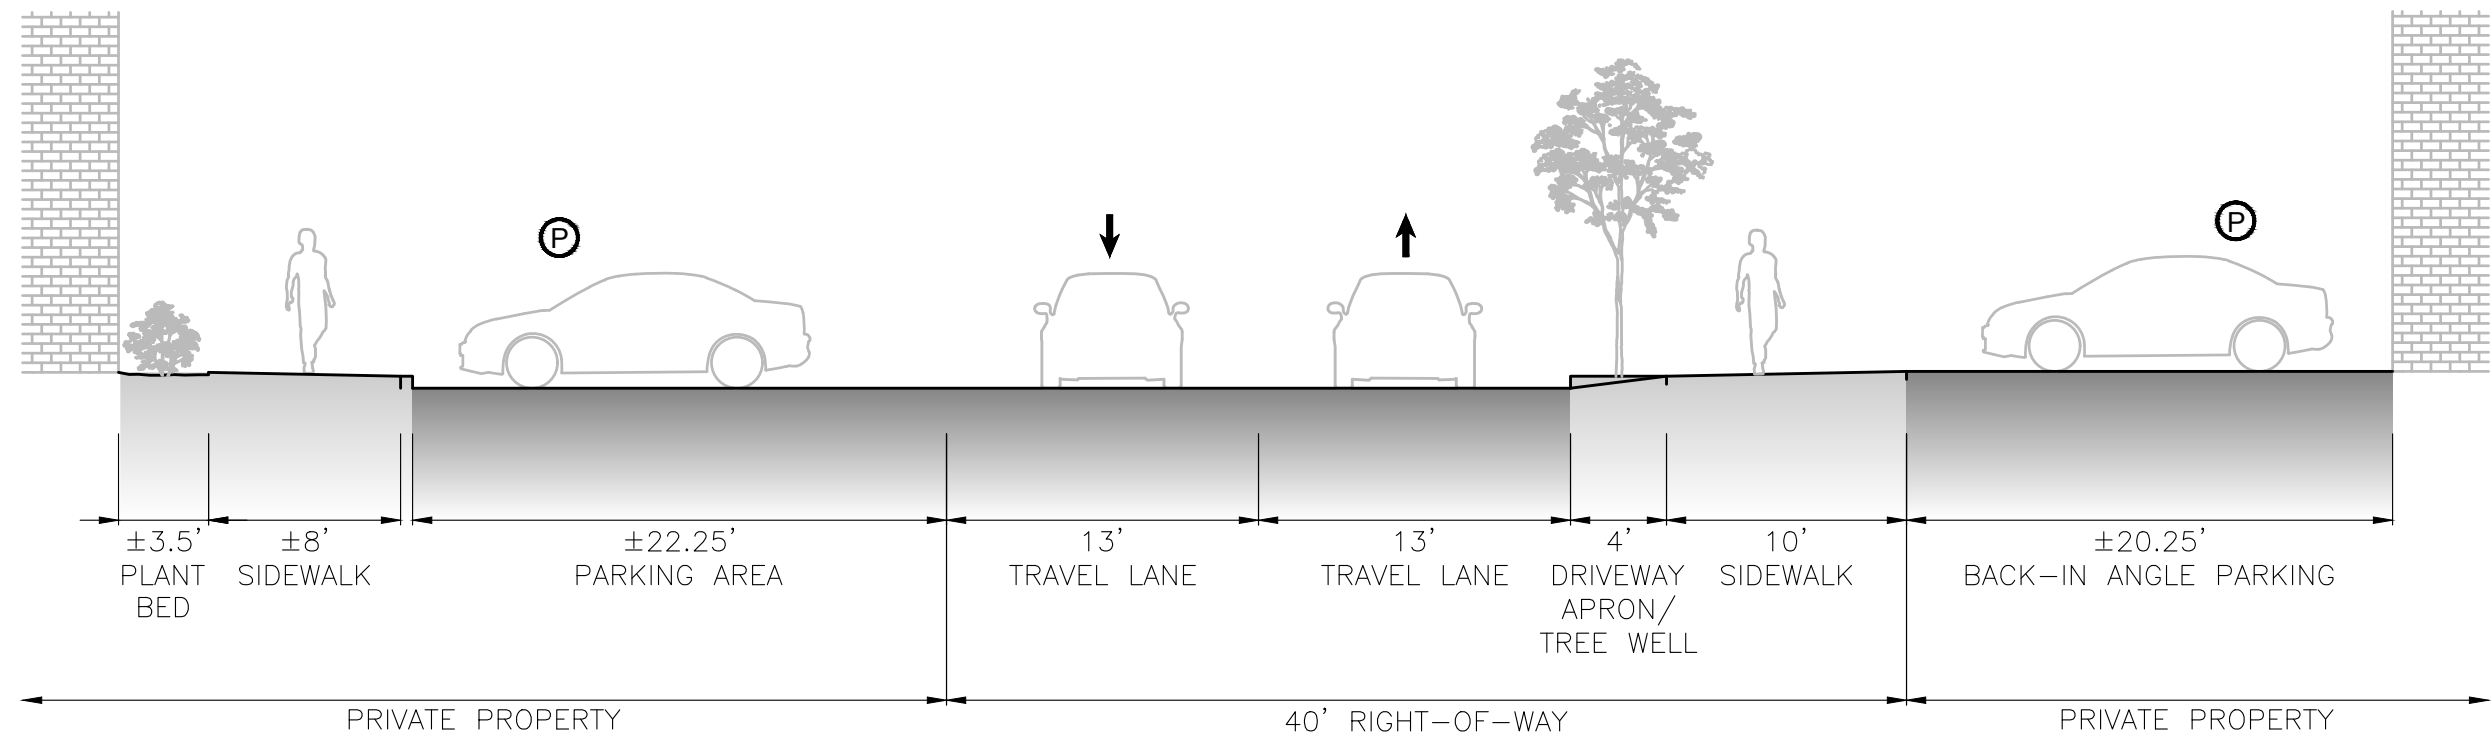


TYPICAL SECTION C - RUFO ROAD

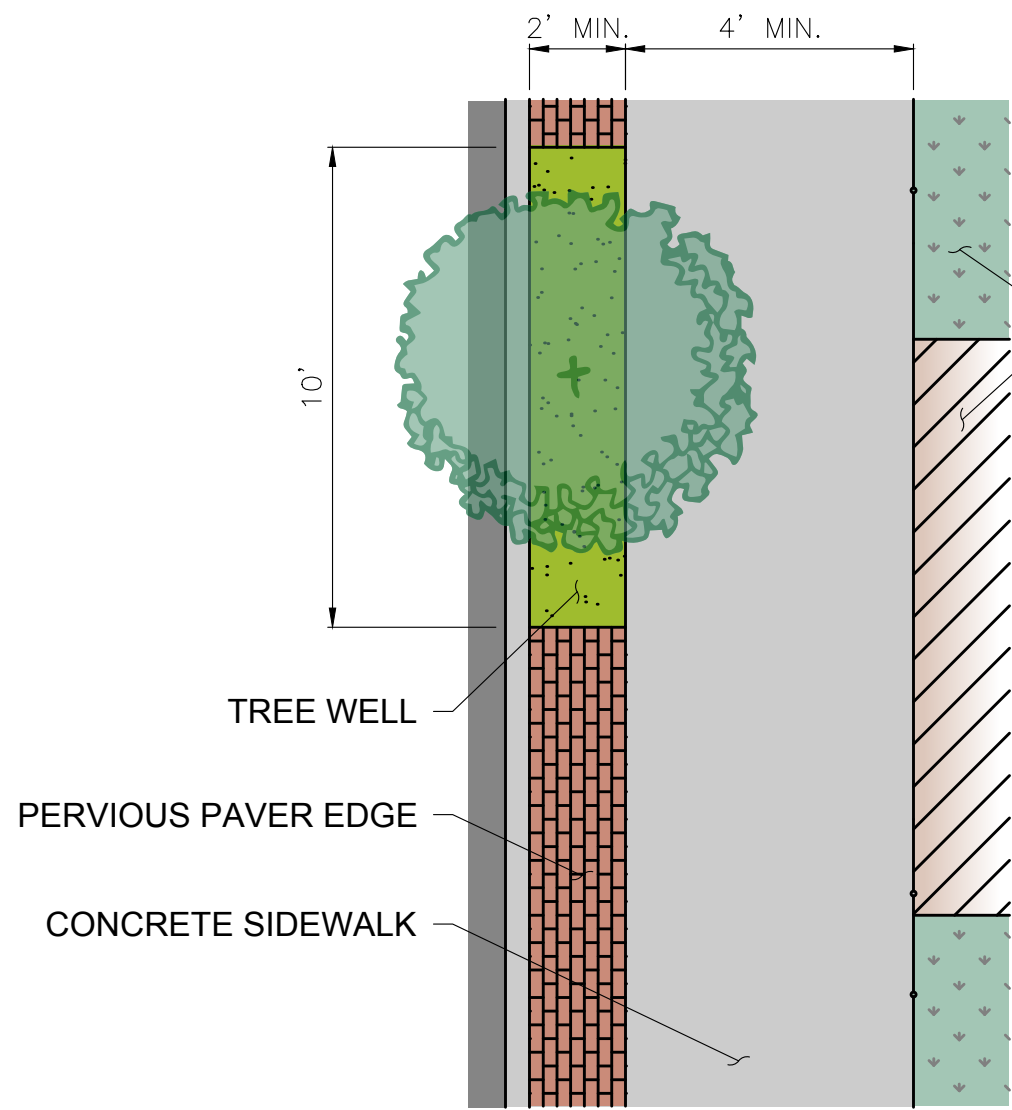

EXISTING STRUCTURES / PRIVATE PROPERTY

TYPICAL GORE STREET SIDEWALK

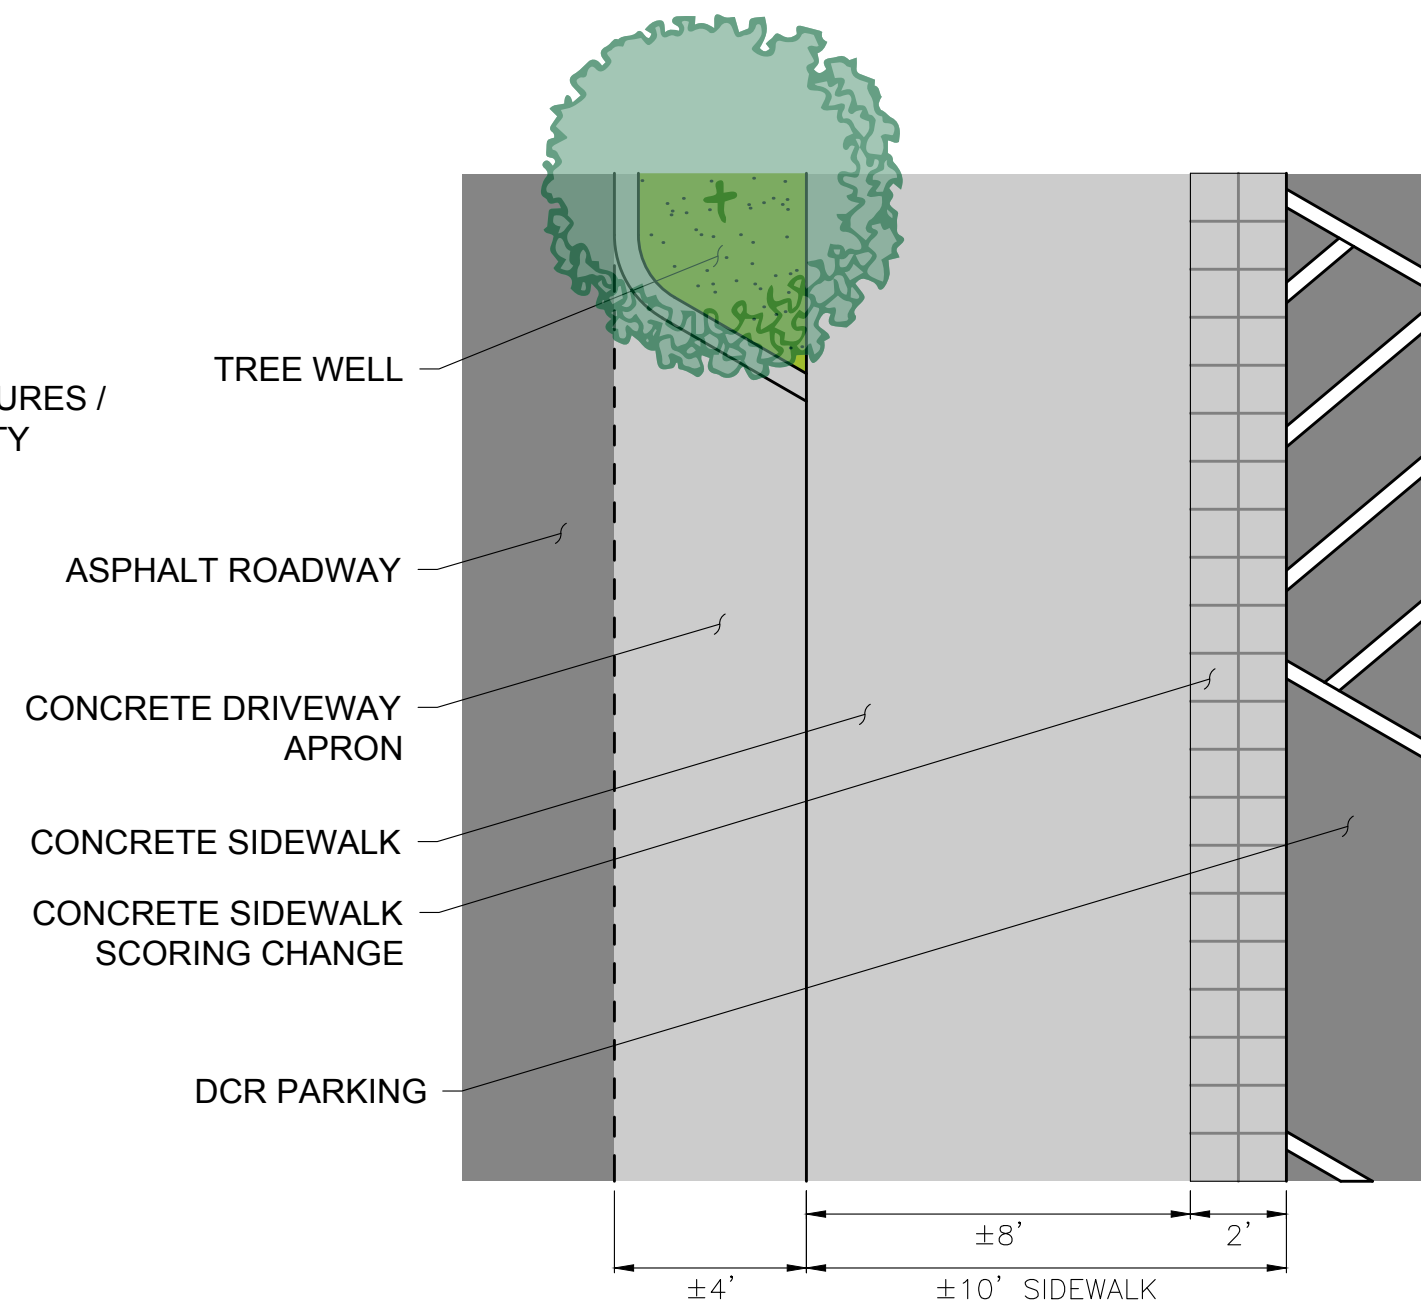

TYPICAL RUFO ROAD SIDEWALK