

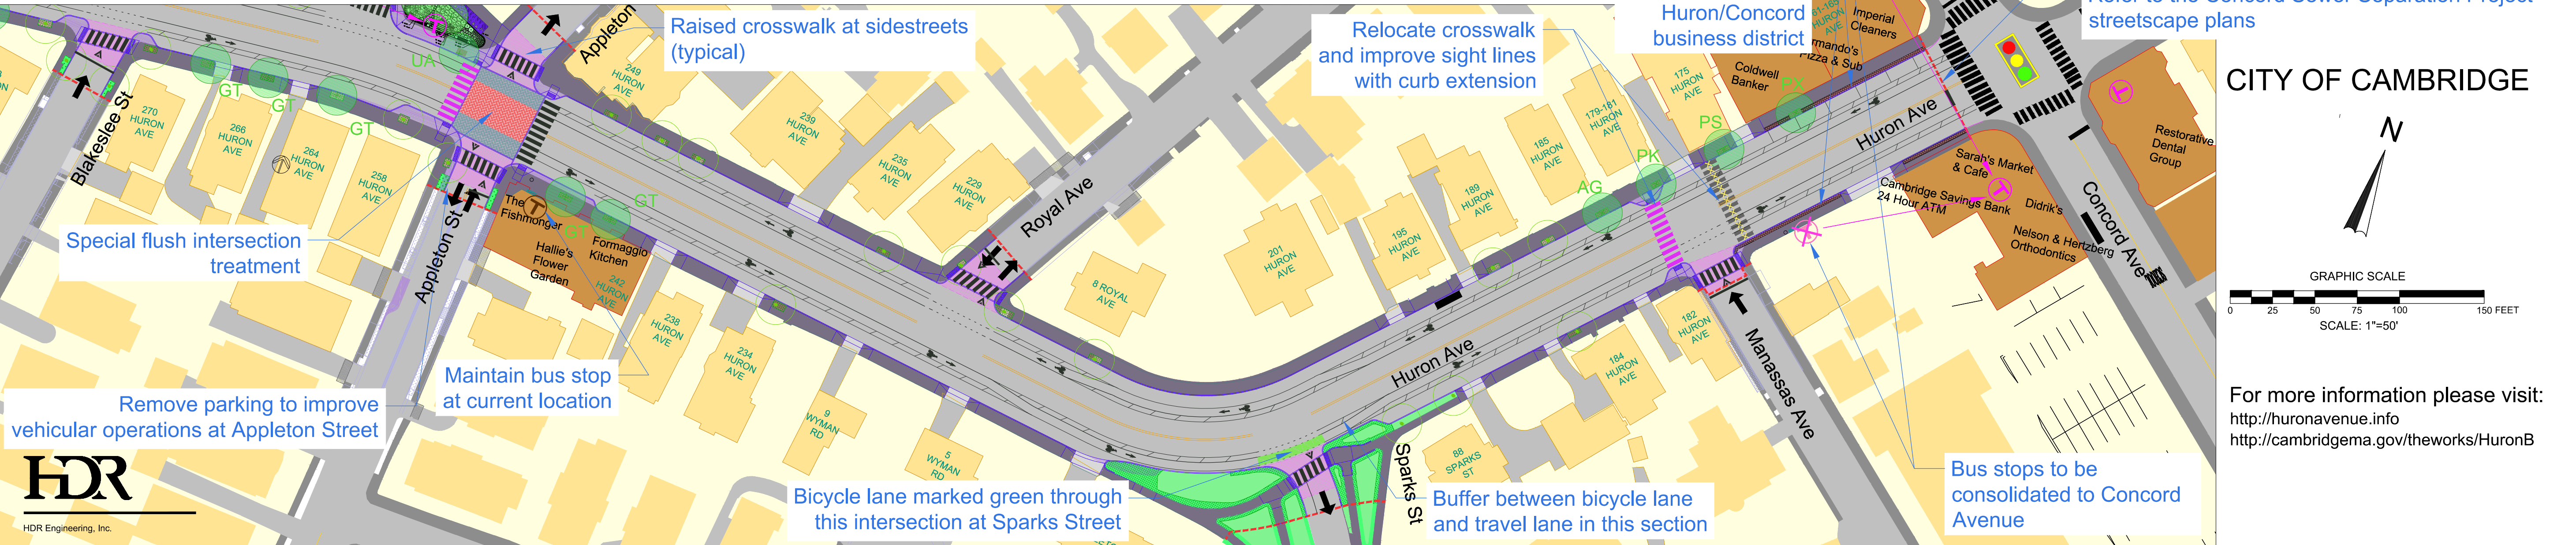
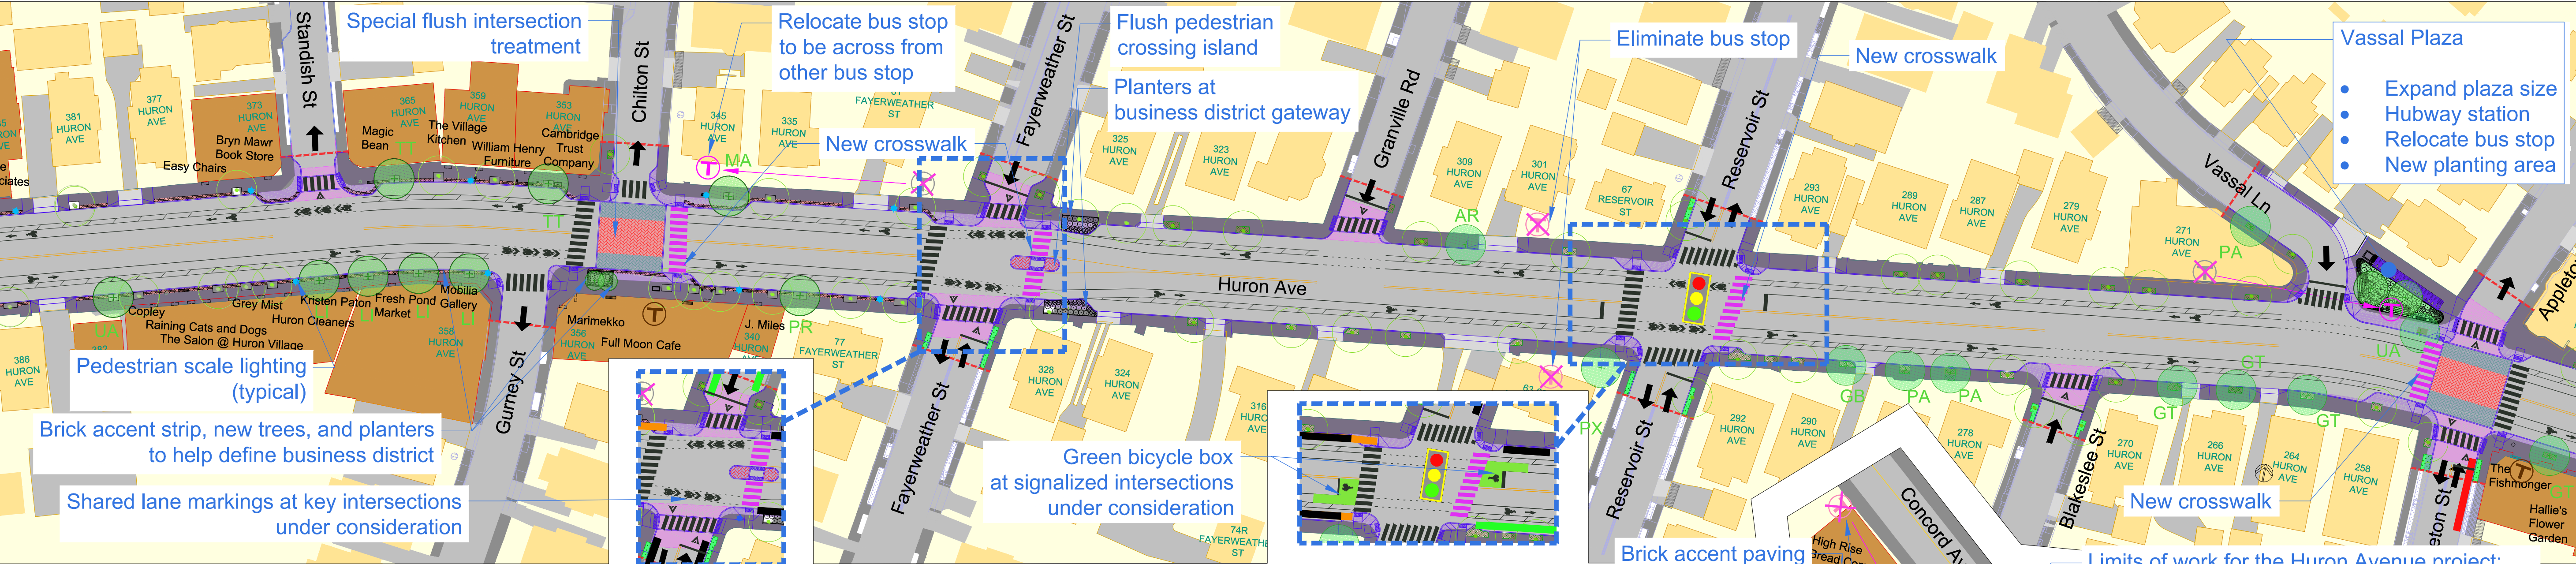


HURON AVENUE, CAMBRIDGE, MA - FINAL CONCEPT DESIGN

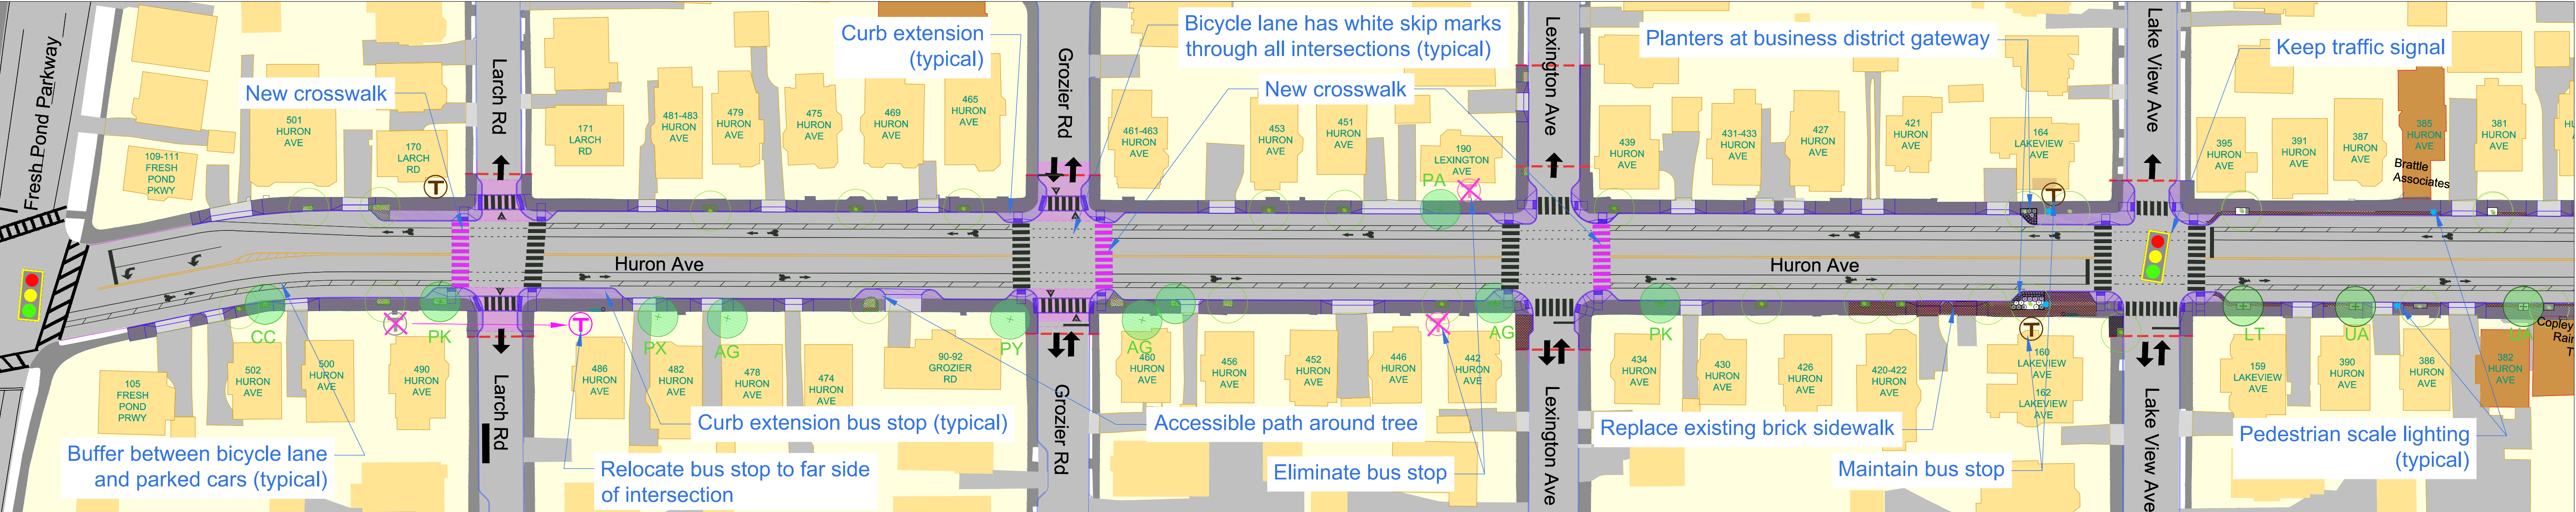

CITY OF CAMBRIDGE

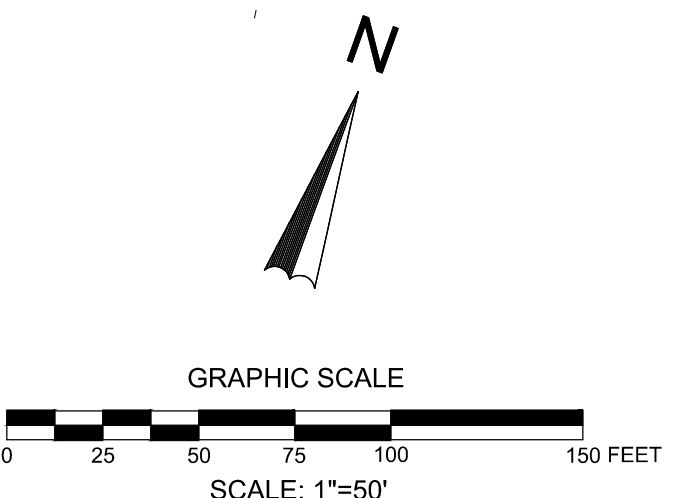

For more information please visit:
<http://huronavenue.info>
<http://cambridgema.gov/theworks/HuronB>

HDR

HDR Engineering, Inc.