

Volume II

Strain Station LLC
Volume 2

Elevations, Renderings and Floor Plans

Transportation Logistics Plan


Context Map

Site Plan

Operational Plan

Elevations, Renderings and Floor Plans

| No. | Description | Date |
|-----|-------------------------------------|----------|
| 9 | Various Plan Edits | 01.11.18 |
| 10 | Service Walkway Extension | 01.17.18 |
| 11 | Shower Room, Culler, Fence, Door | 01.22.18 |
| 12 | Lockers, Bikes, Shower Room | 01.23.18 |
| 13 | Revised Permit Set | 02.08.18 |
| 14 | Entry & Sales Area | 02.16.18 |
| 15 | Privacy Film, File | 03.02.18 |
| 16 | Refrigerators, Displays, Revised | 03.21.18 |
| 17 | ACT Ceiling, ACT | 03.21.18 |
| 18 | ACT Ceiling, ACT | 04.20.18 |
| 19 | EX02 new new | 04.20.18 |
| 20 | Conference Room, Office, Deleted DW | 04.26.18 |
| 21 | Privacy film on Door | 05.14.18 |
| 22 | | 03 |

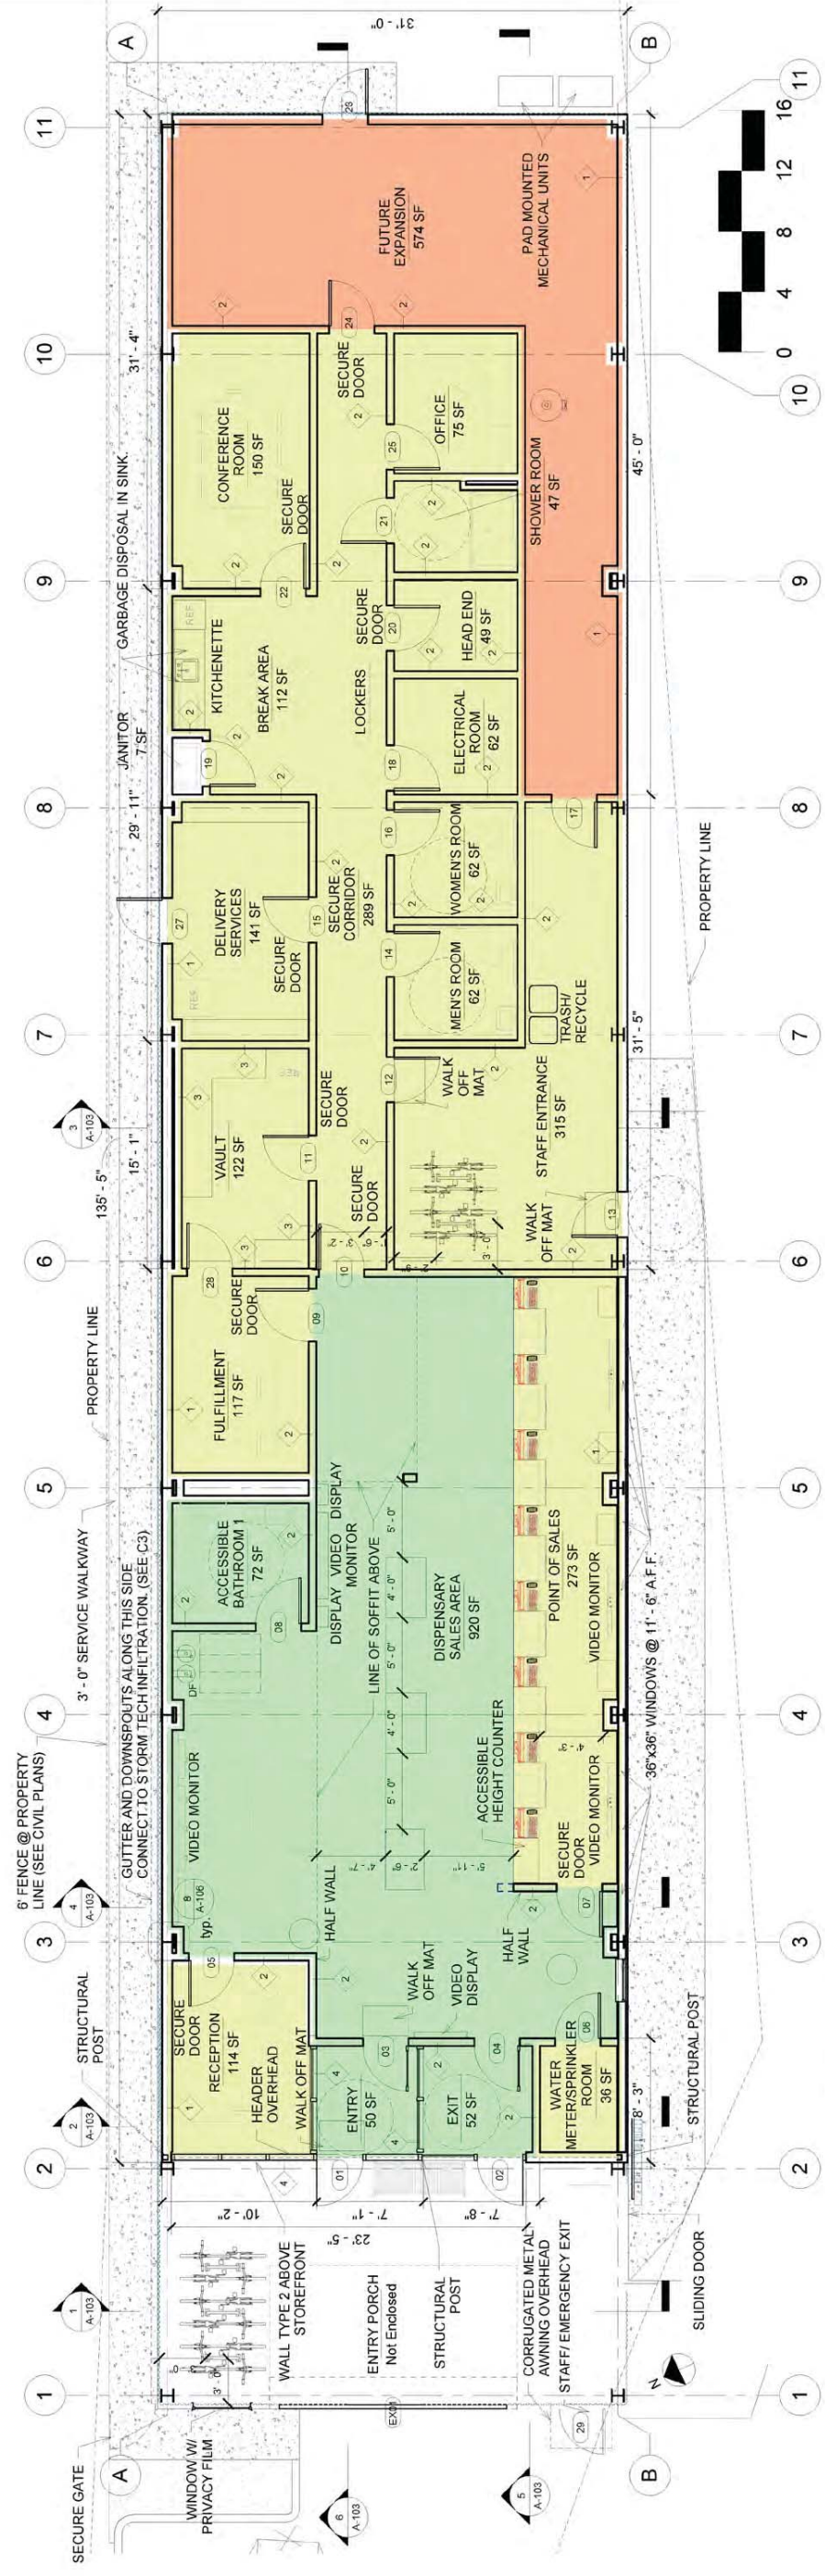

Floor Plan Legend

- Future Expansion
- Limited Access
- Restricted Area

Revisions from Permit Set

- Storage closet eliminated
- Conference Room added
- Office moved across corridor

Level 1
3/16" = 1'-0"

WEST WORK
 103 Terrace Street
 Boston, MA 02120
 617-708-1071

OWNER:
 Strain Station, LLC
 9 Spruce Lane
 Sudbury, MA 01776

| No. | Description | Date |
|-----|-------------|------|
| | | |
| | | |
PROJECT
 Strain Station
 110 Fawcett Street
 Exterior Rerendering

Date 12/02/2022
 Project number CAS
 Drawn by Melissa D. Worth
 Checked by Bruce Hampton

A-110
 1 of 1



Proposed ME Doors Open for Business

WEST WORK
103 Terrace Street
Boston, MA 02120
617-708-1071

OWNER:
Strain Station, LLC
9 Spruce Lane
Sudbury, MA 01776

| No. | Description | Date |
|-----|-------------|------|
| | | |
| | | |
PROJECT
Strain Station
110 Fawcett Street

Exterior Photo

Date 12/02/2022
Project number CAS
Drawn by L.P. Worth
Checked by B. Hampton

A-123

1 of 1



WEST WORK
103 Terrace Street
Boston, MA 02120
617-708-1071


OWNER:
Strain Station, LLC
9 Spruce Lane
Sudbury, MA 01776

| No. | Description | Date |
|-----|-------------|------|
| | | |
| | | |
PROJECT
Strain Station
110 Fawcett Street
Interior Rendering

Date 12/02/2022
Project number CAS
Drawn by L.P. Worth
Checked by B. Hampton

A-122

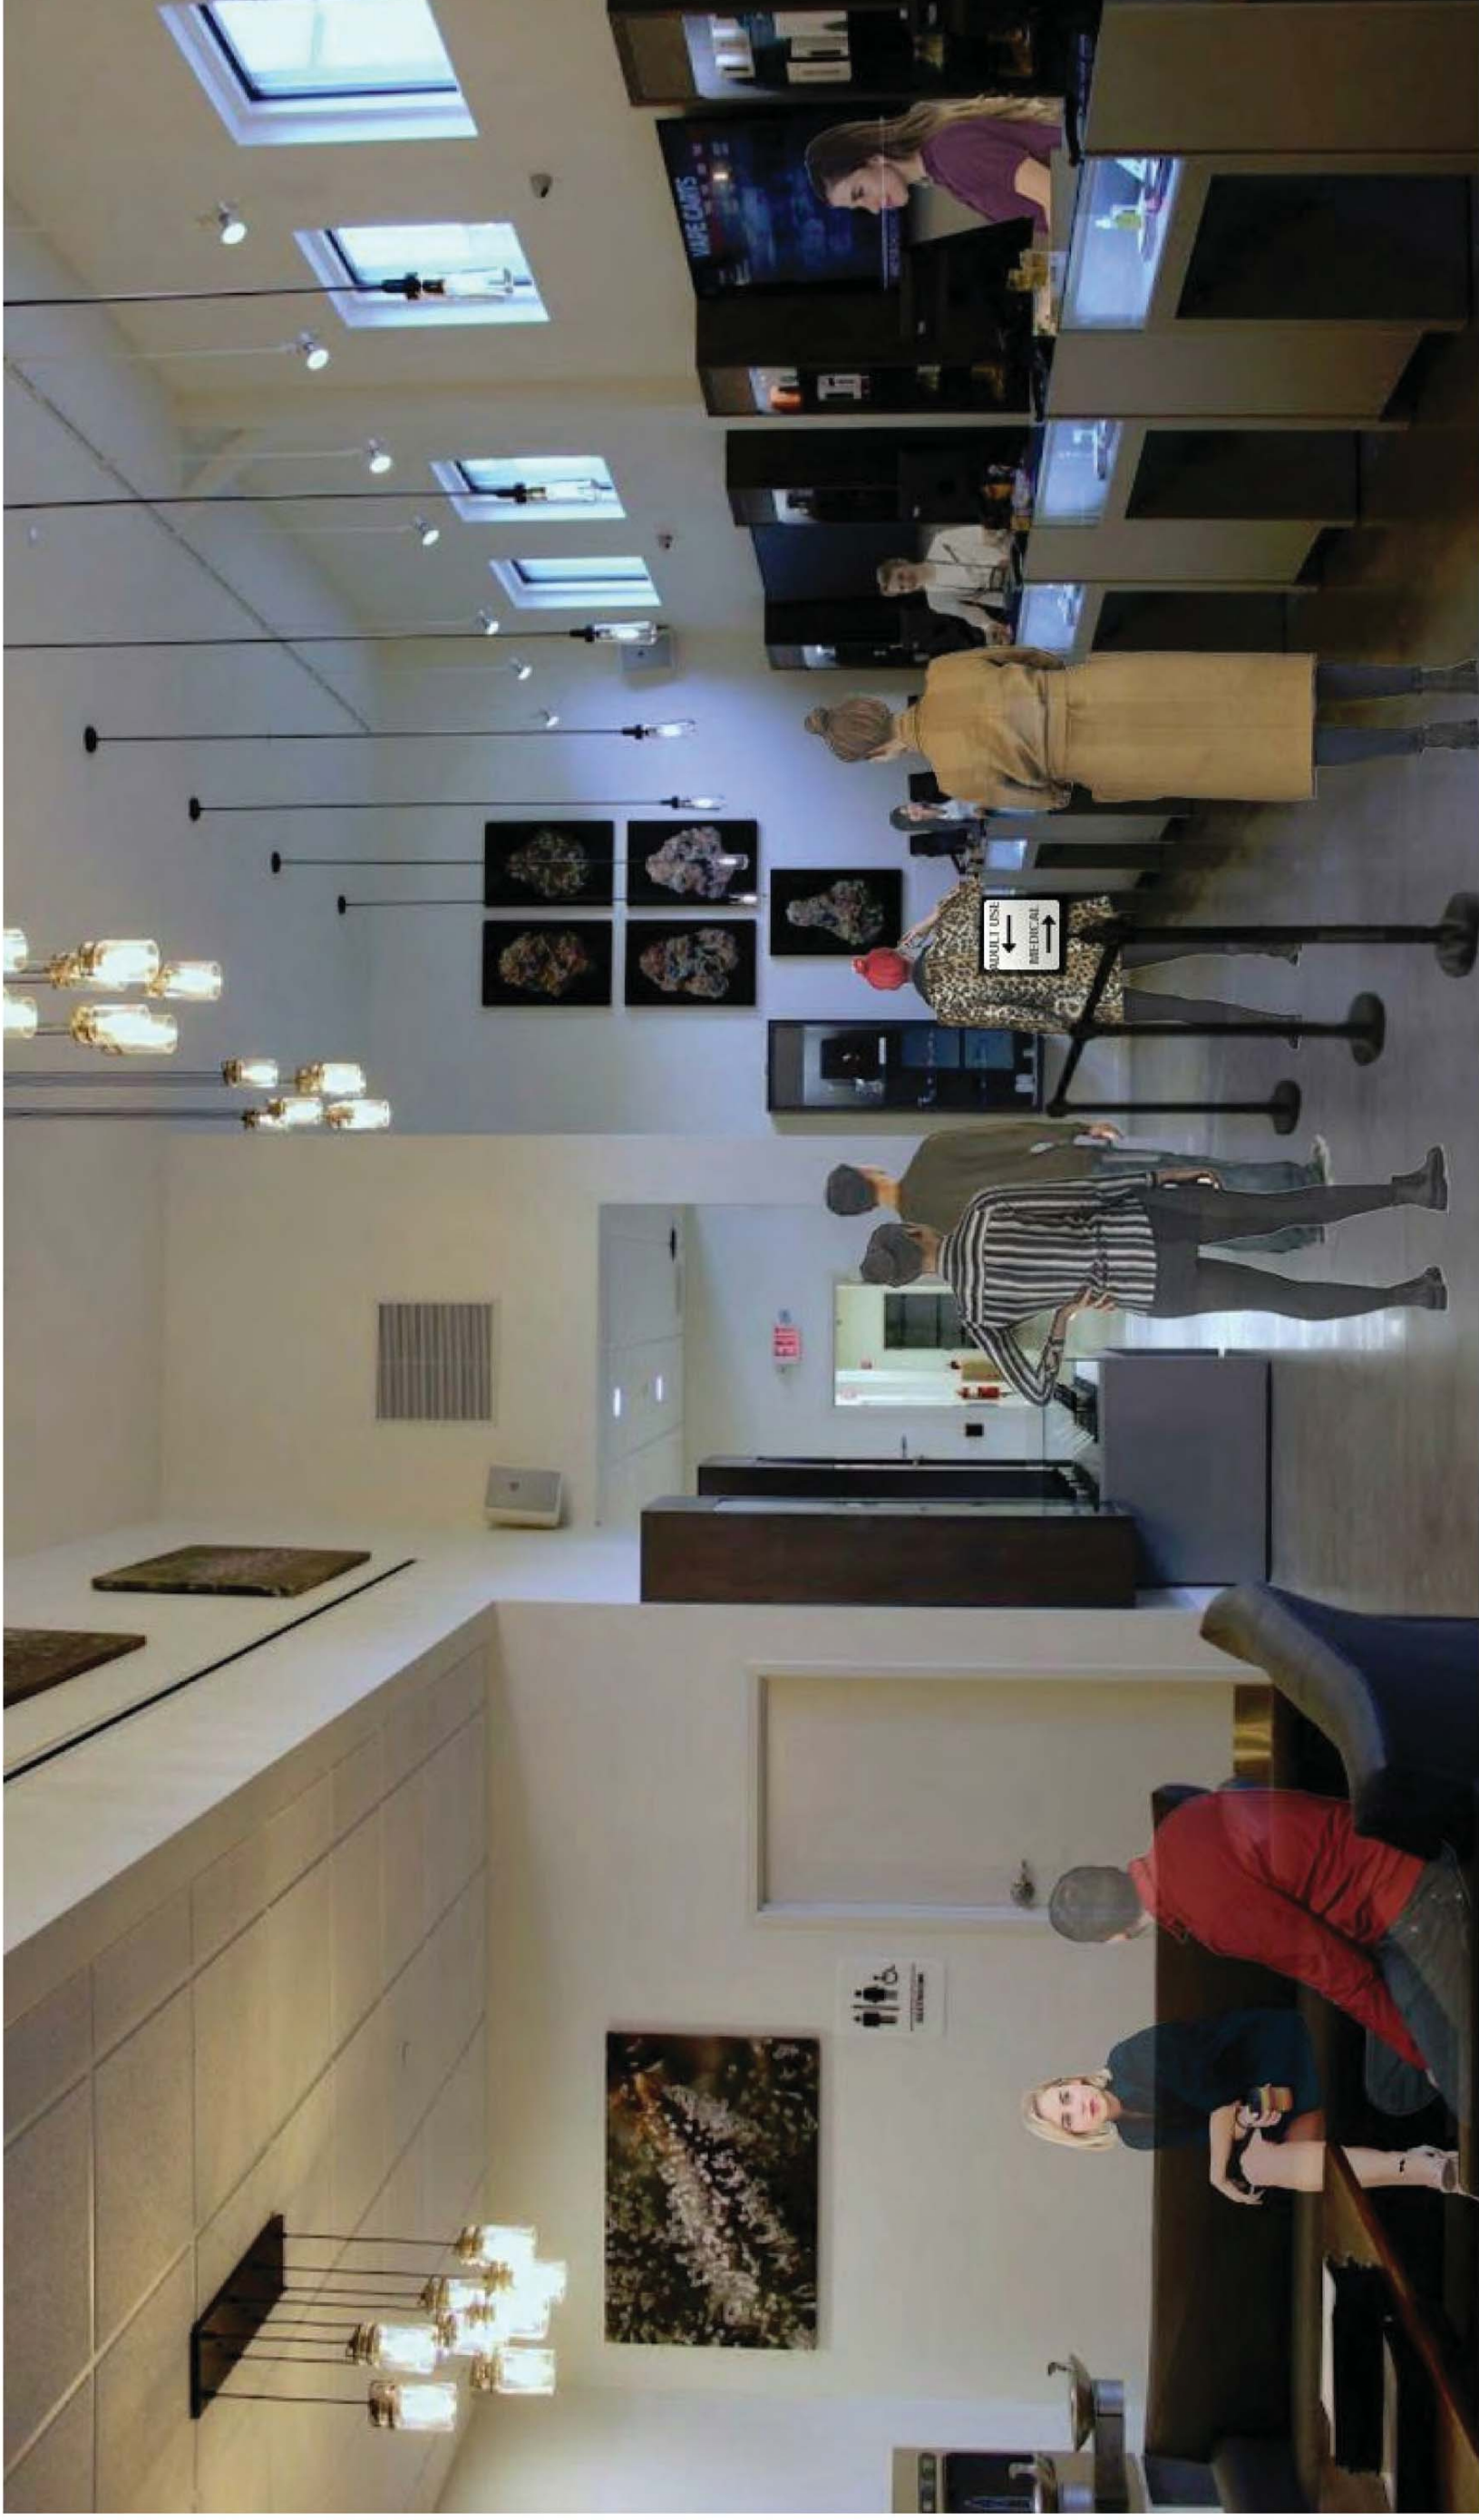






A-127
 1 of 1

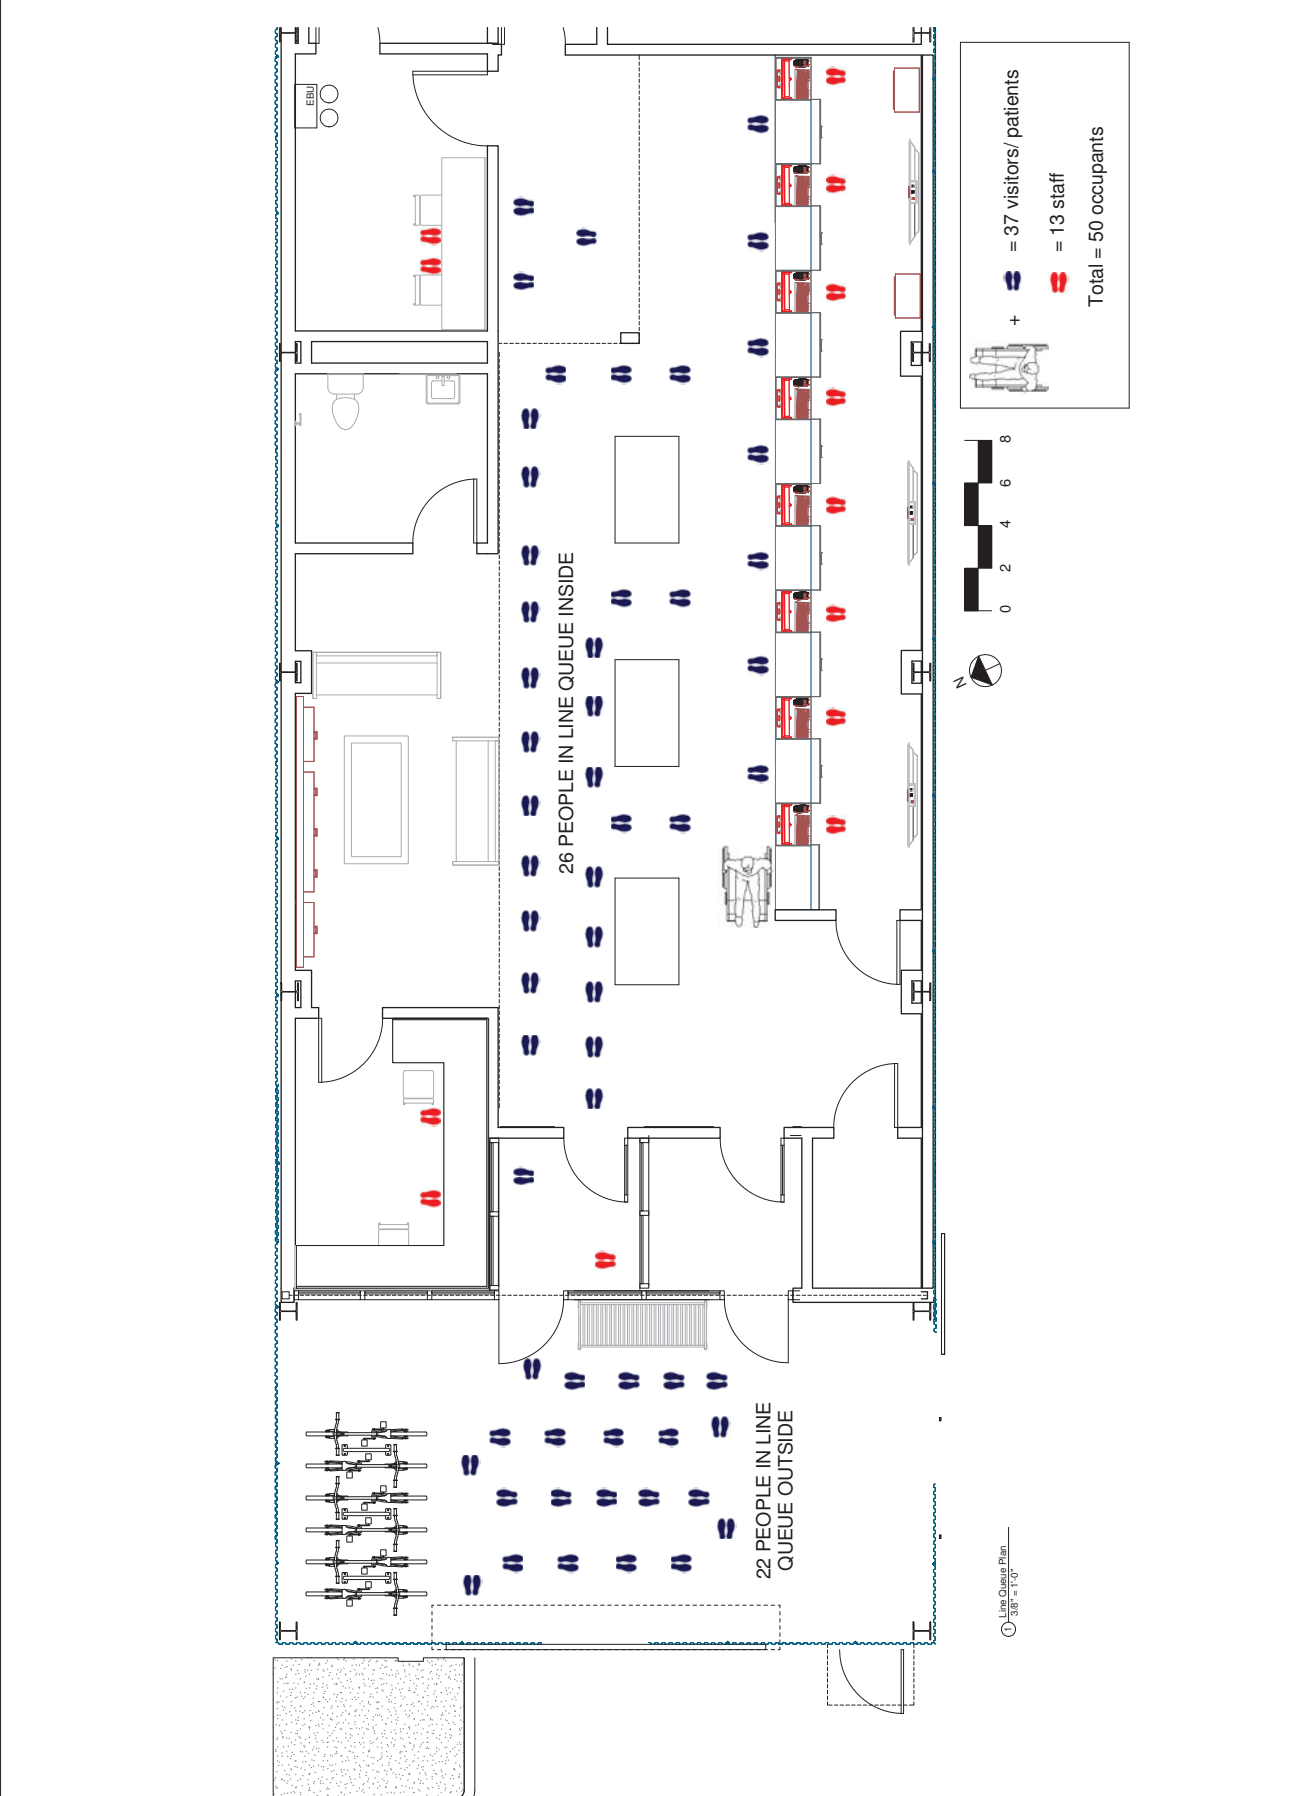

+ = 37 visitors/patients

 = 13 staff

Total = 50 occupants



Line Queue Plan
 3/8" = 1'-0"