


RENDERED PERSPECTIVES OF PROPOSED DESIGN

RENDERED PERSPECTIVES OF PROPOSED DESIGN

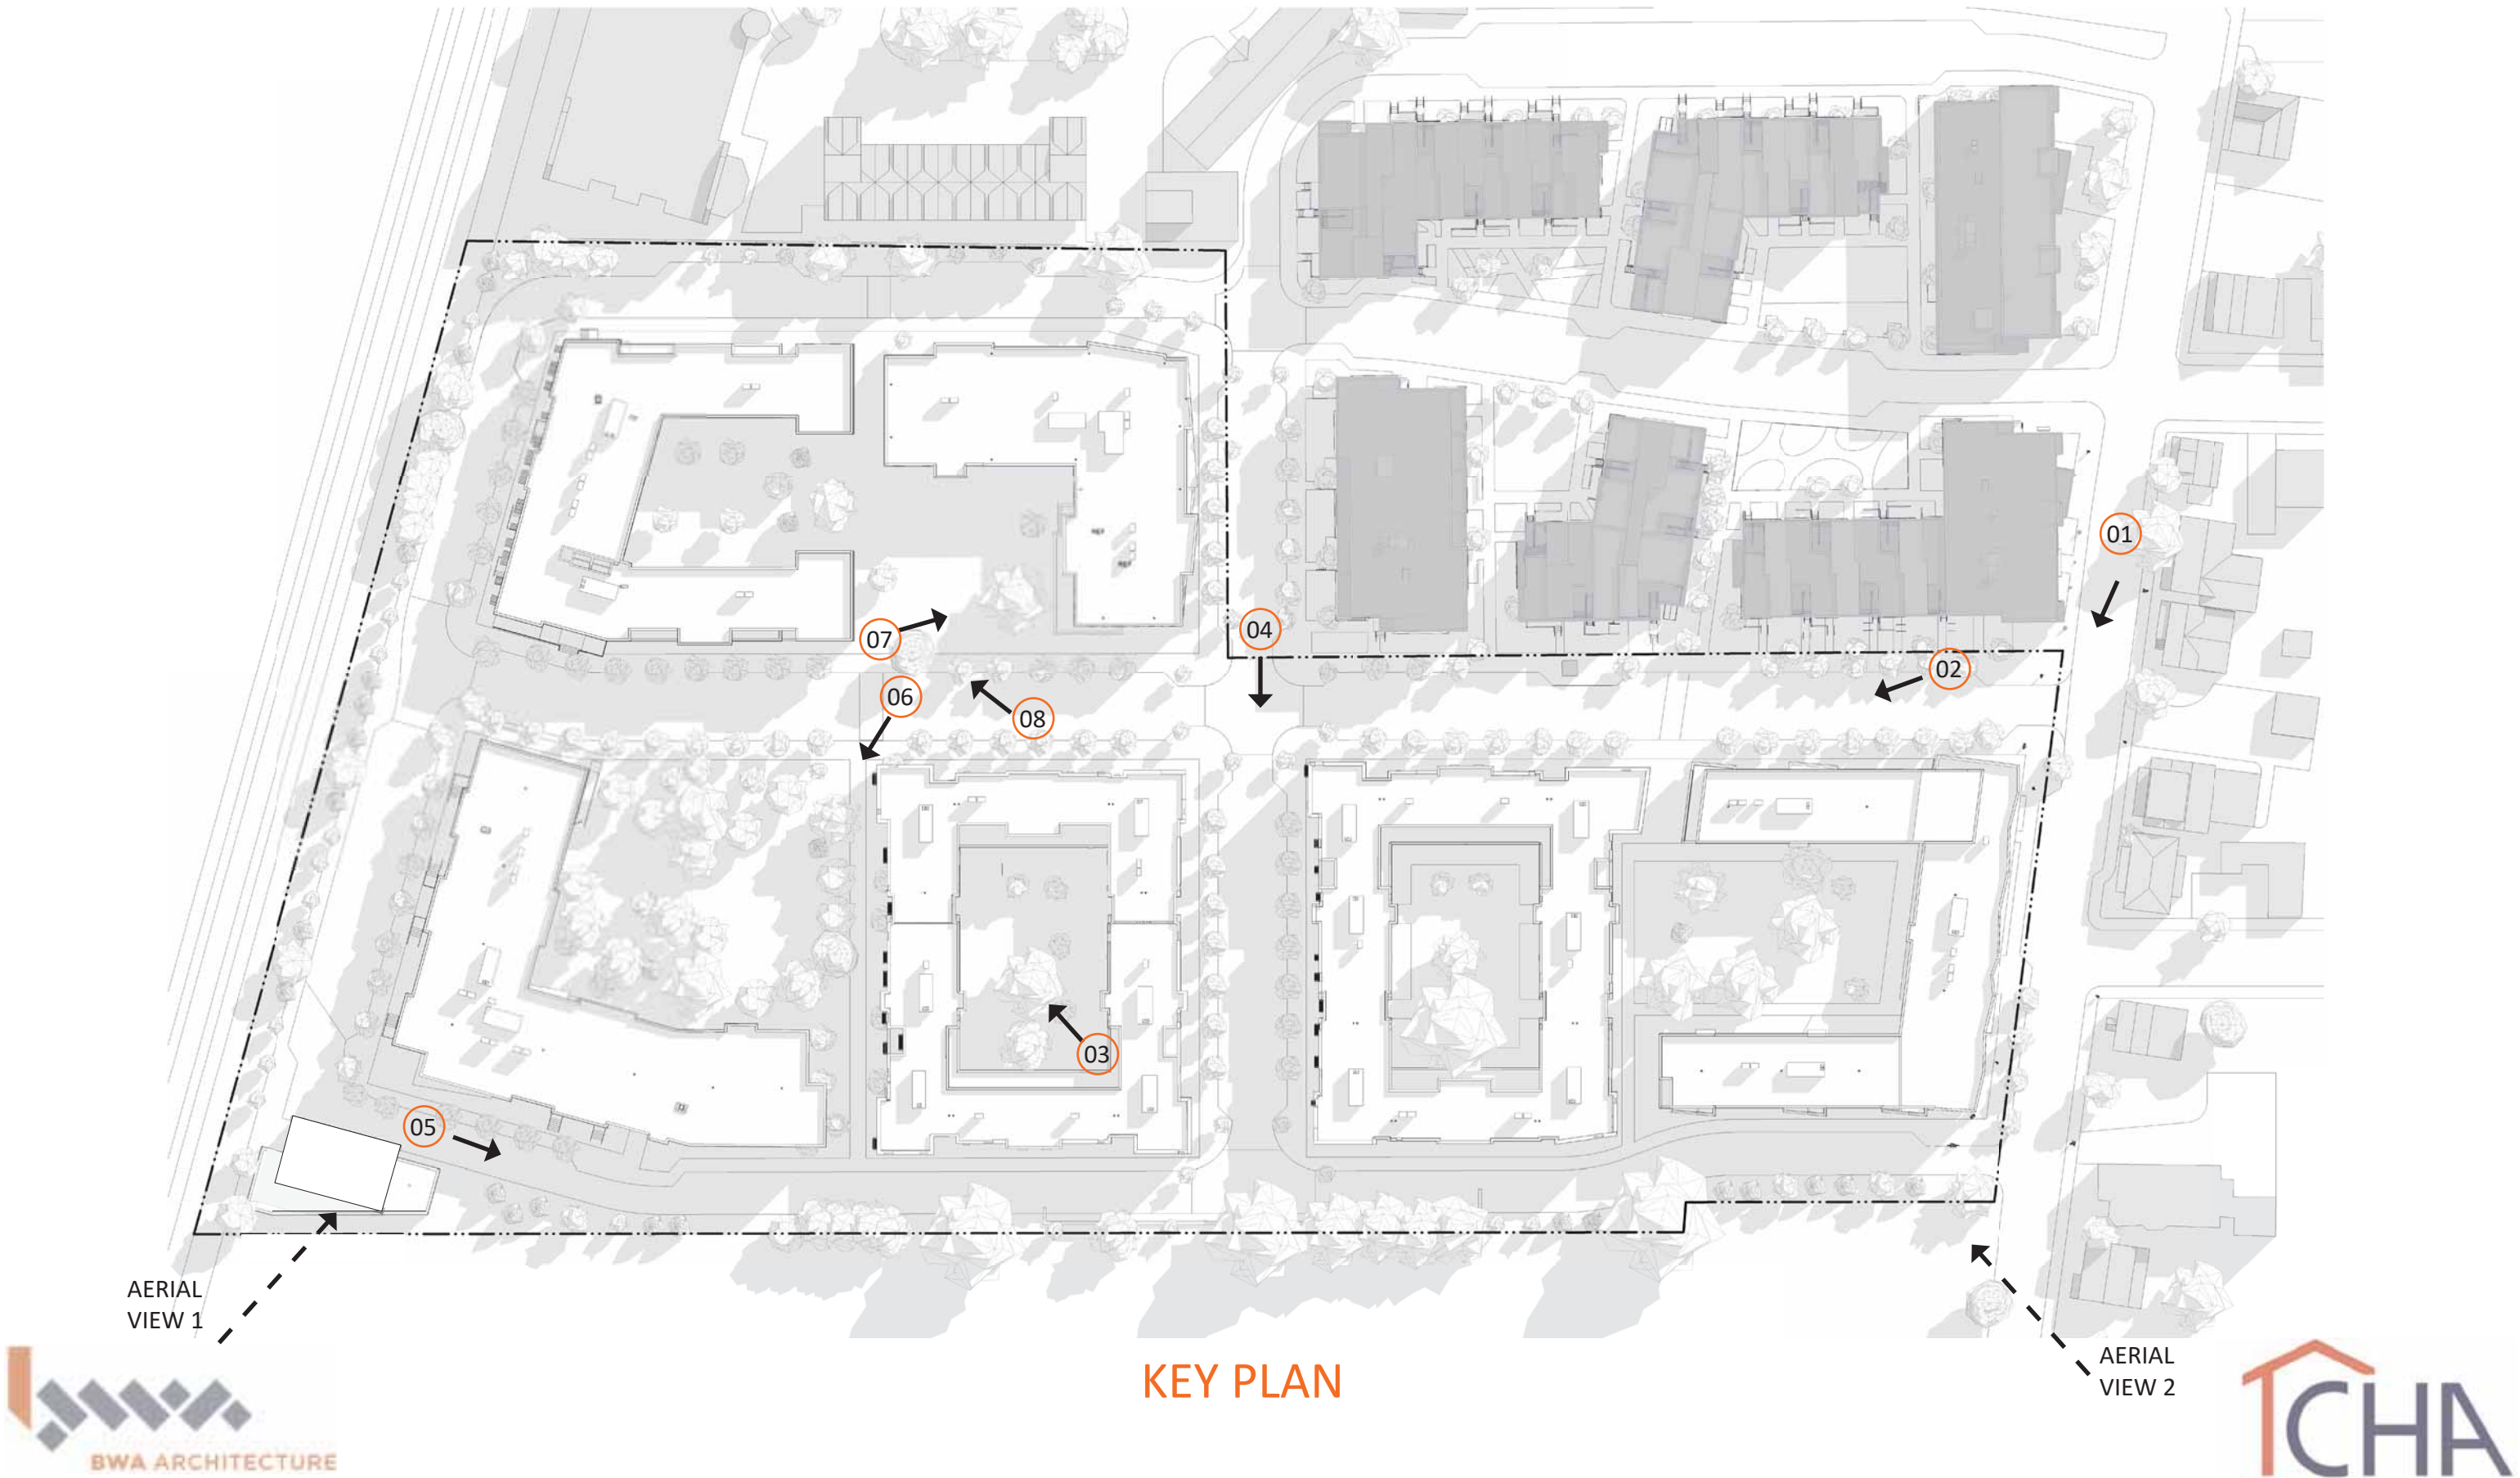

RENDERED PERSPECTIVES OF PROPOSED DESIGN



AERIAL VIEW 1

RENDERED PERSPECTIVES OF PROPOSED DESIGN



AERIAL VIEW 2



RENDERED PERSPECTIVES OF PROPOSED DESIGN




RENDERED PERSPECTIVES OF PROPOSED DESIGN



RENDERED PERSPECTIVES OF PROPOSED DESIGN



RENDERED PERSPECTIVES OF PROPOSED DESIGN

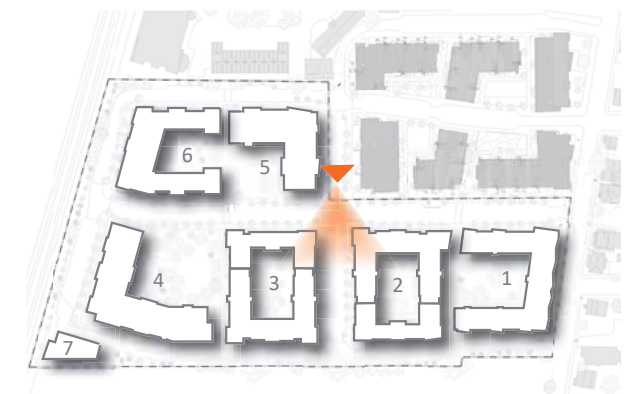

RENDERED PERSPECTIVES OF PROPOSED DESIGN




RENDERED PERSPECTIVES OF PROPOSED DESIGN



RENDERED PERSPECTIVES OF PROPOSED DESIGN




RENDERED PERSPECTIVES OF PROPOSED DESIGN

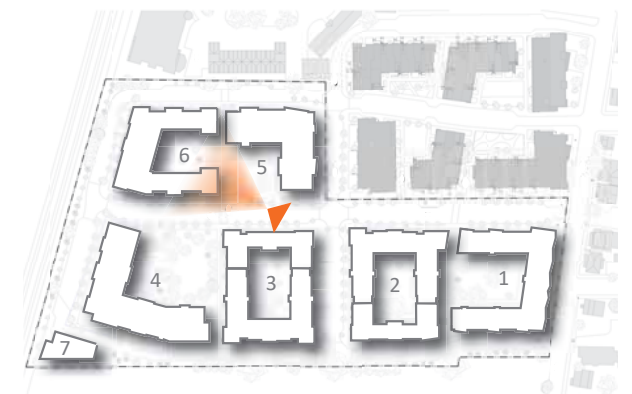

ARCHITECTURAL FLOOR PLANS

ARCHITECTURAL FLOOR PLANS

BUILDING 1

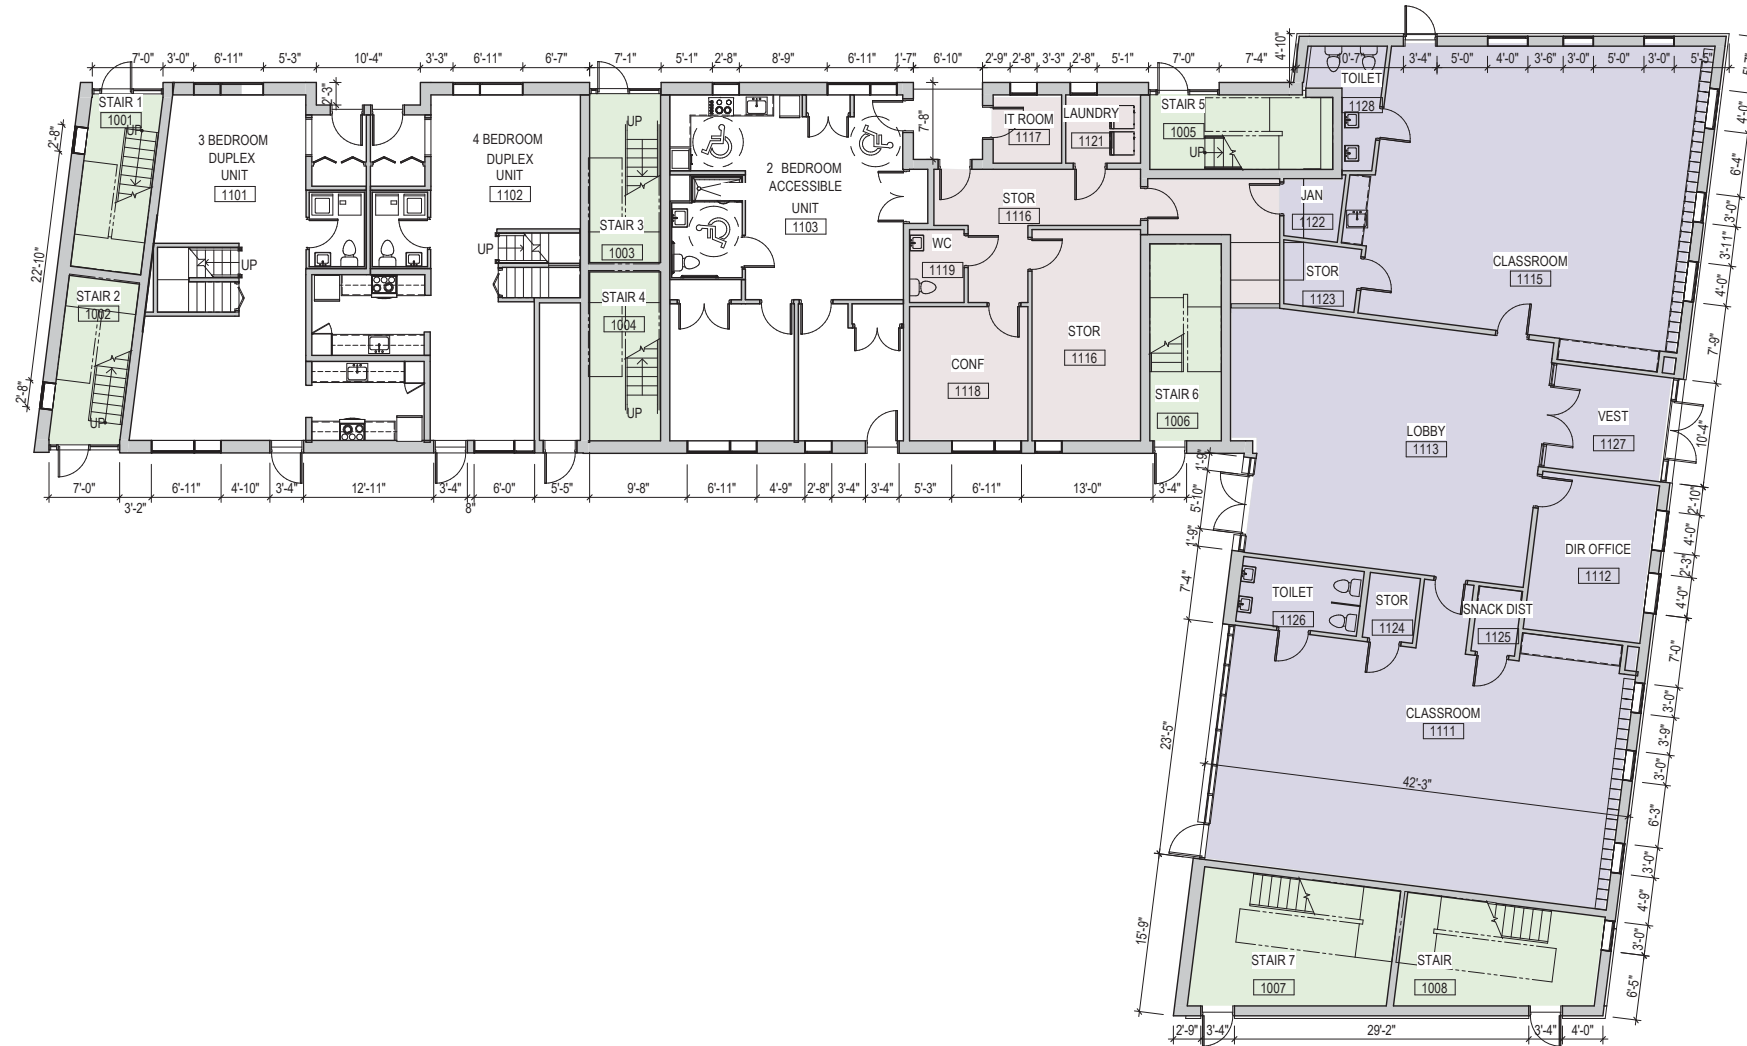

- RESIDENTIAL SPACE
- JANITOR CLOSET
- TRASH
- ELECTRICAL
- MECHANICAL ROOM
- BIKE ROOM
- CIRCULATION
- ACTIVE USE - HEADSTART
- HEADSTART ADMIN SPACE



FIRST FLOOR PLAN



ARCHITECTURAL FLOOR PLANS

BUILDING 1



ARCHITECTURAL FLOOR PLANS

BUILDING 1




ARCHITECTURAL FLOOR PLANS

BUILDING 1




ARCHITECTURAL FLOOR PLANS

BUILDING 1

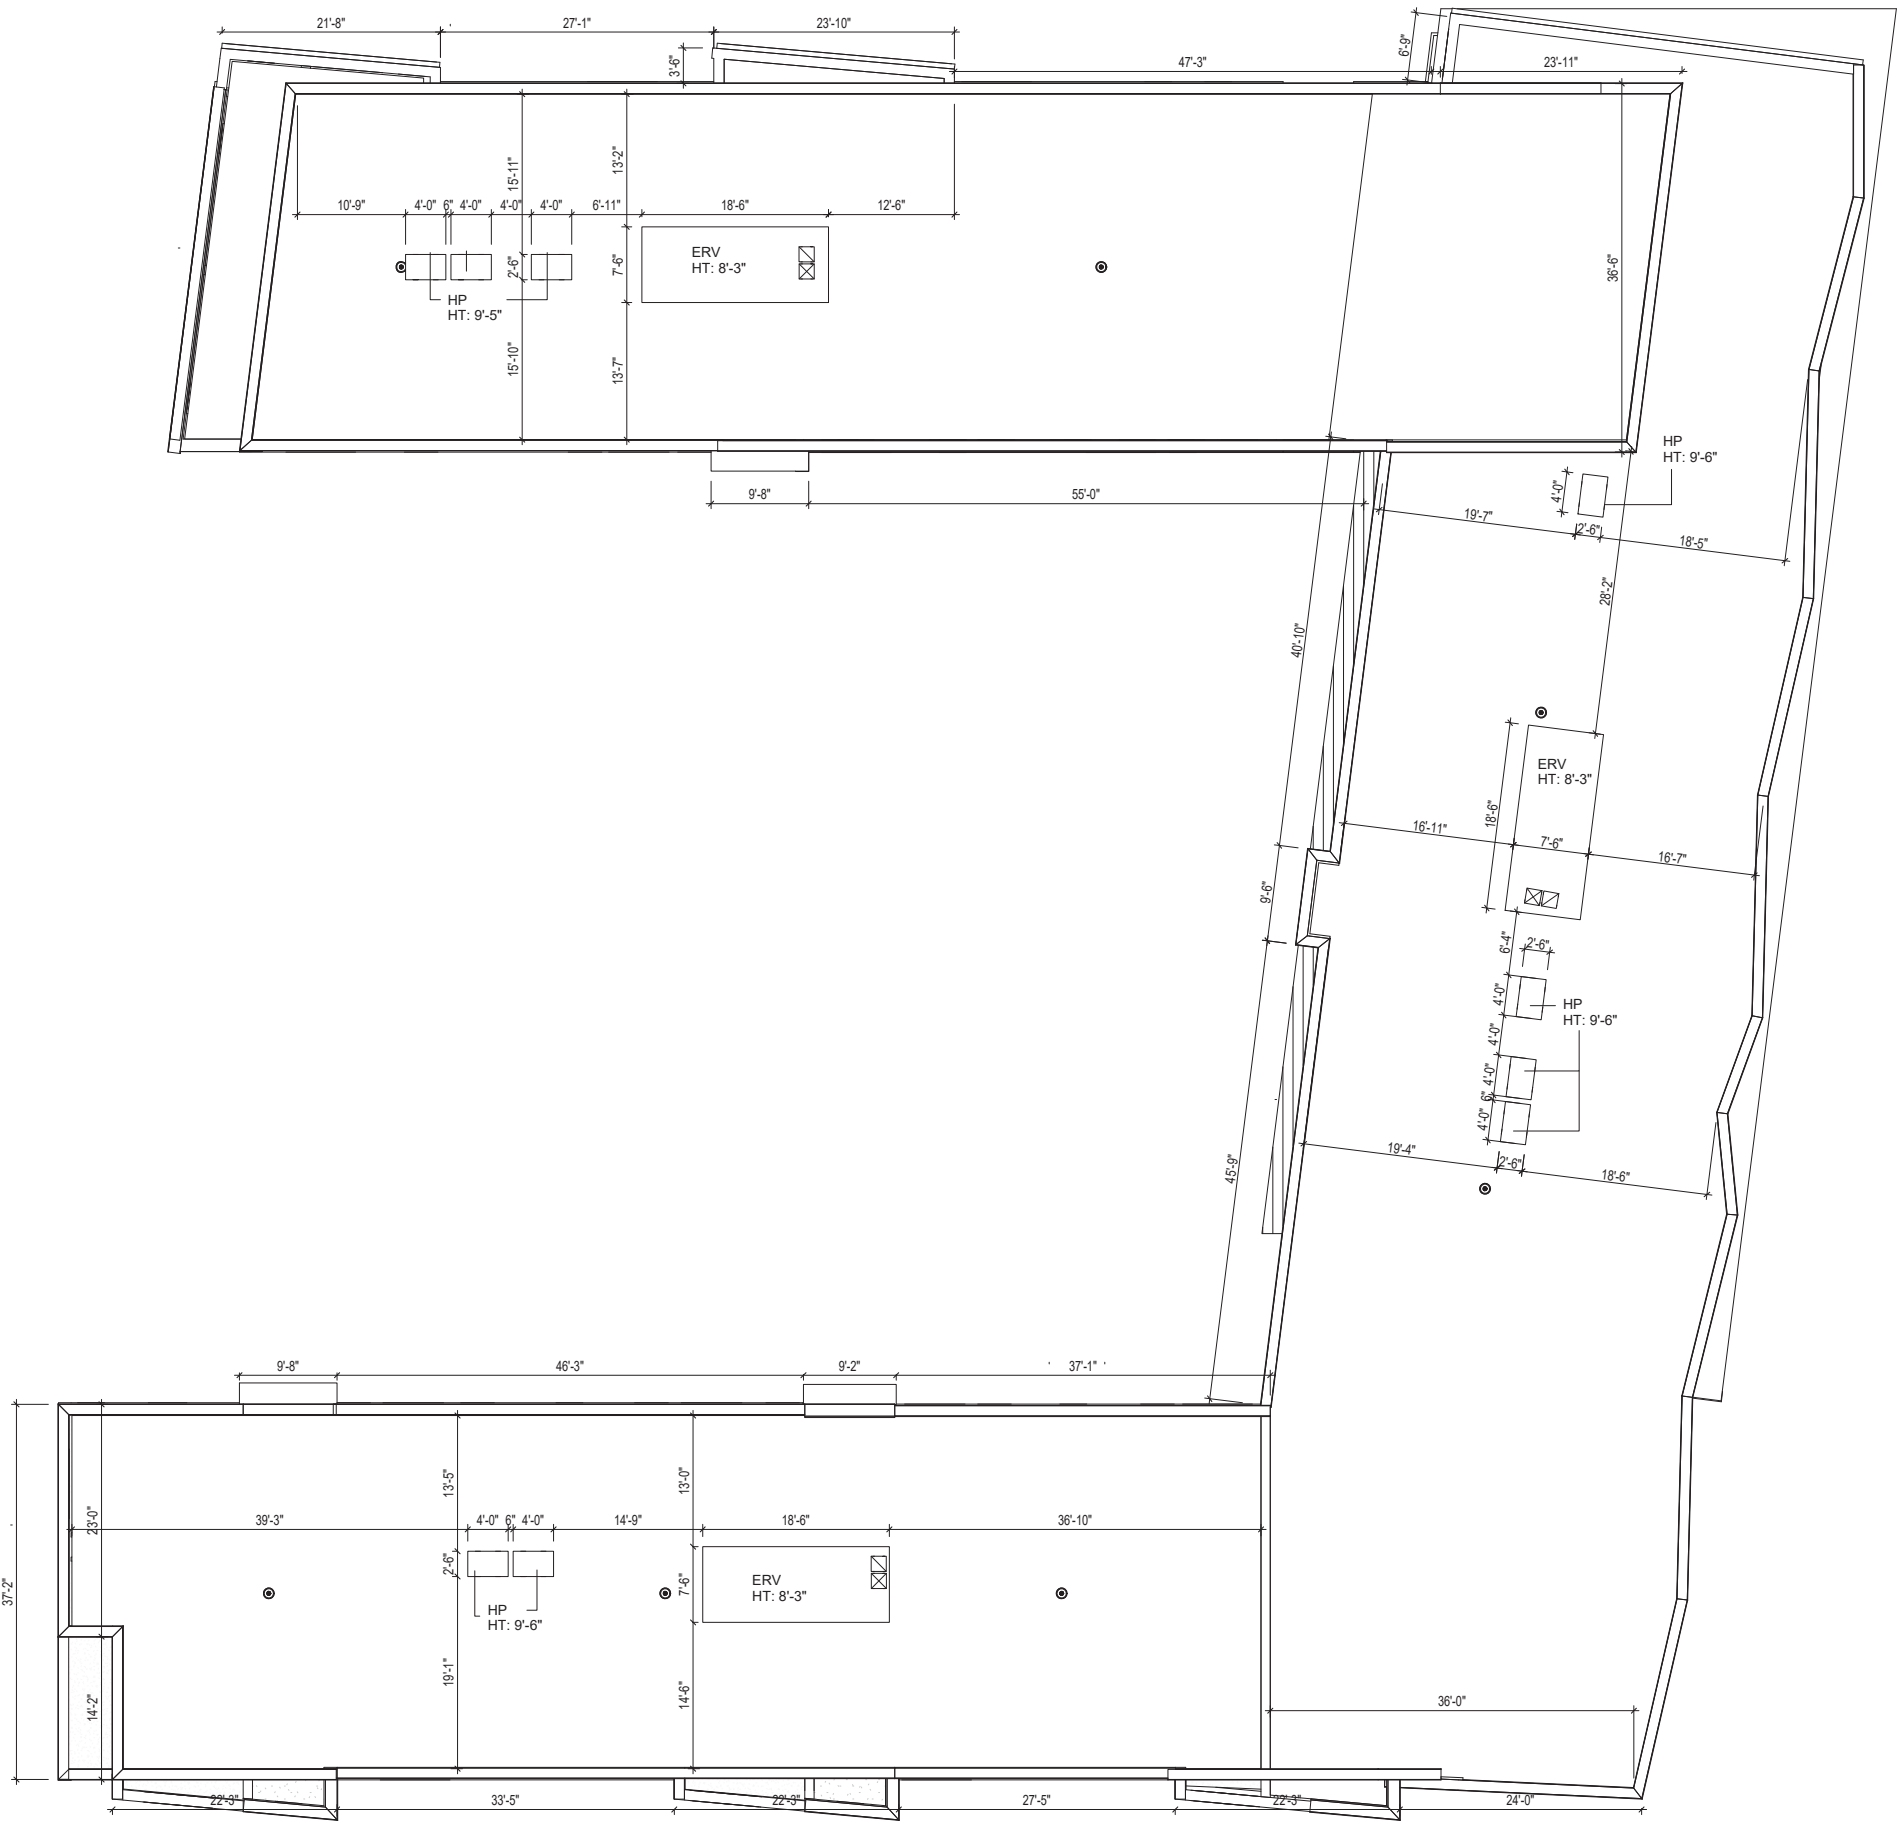


ROOF PLAN


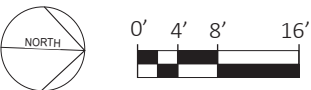


ARCHITECTURAL FLOOR PLANS


BUILDING 2

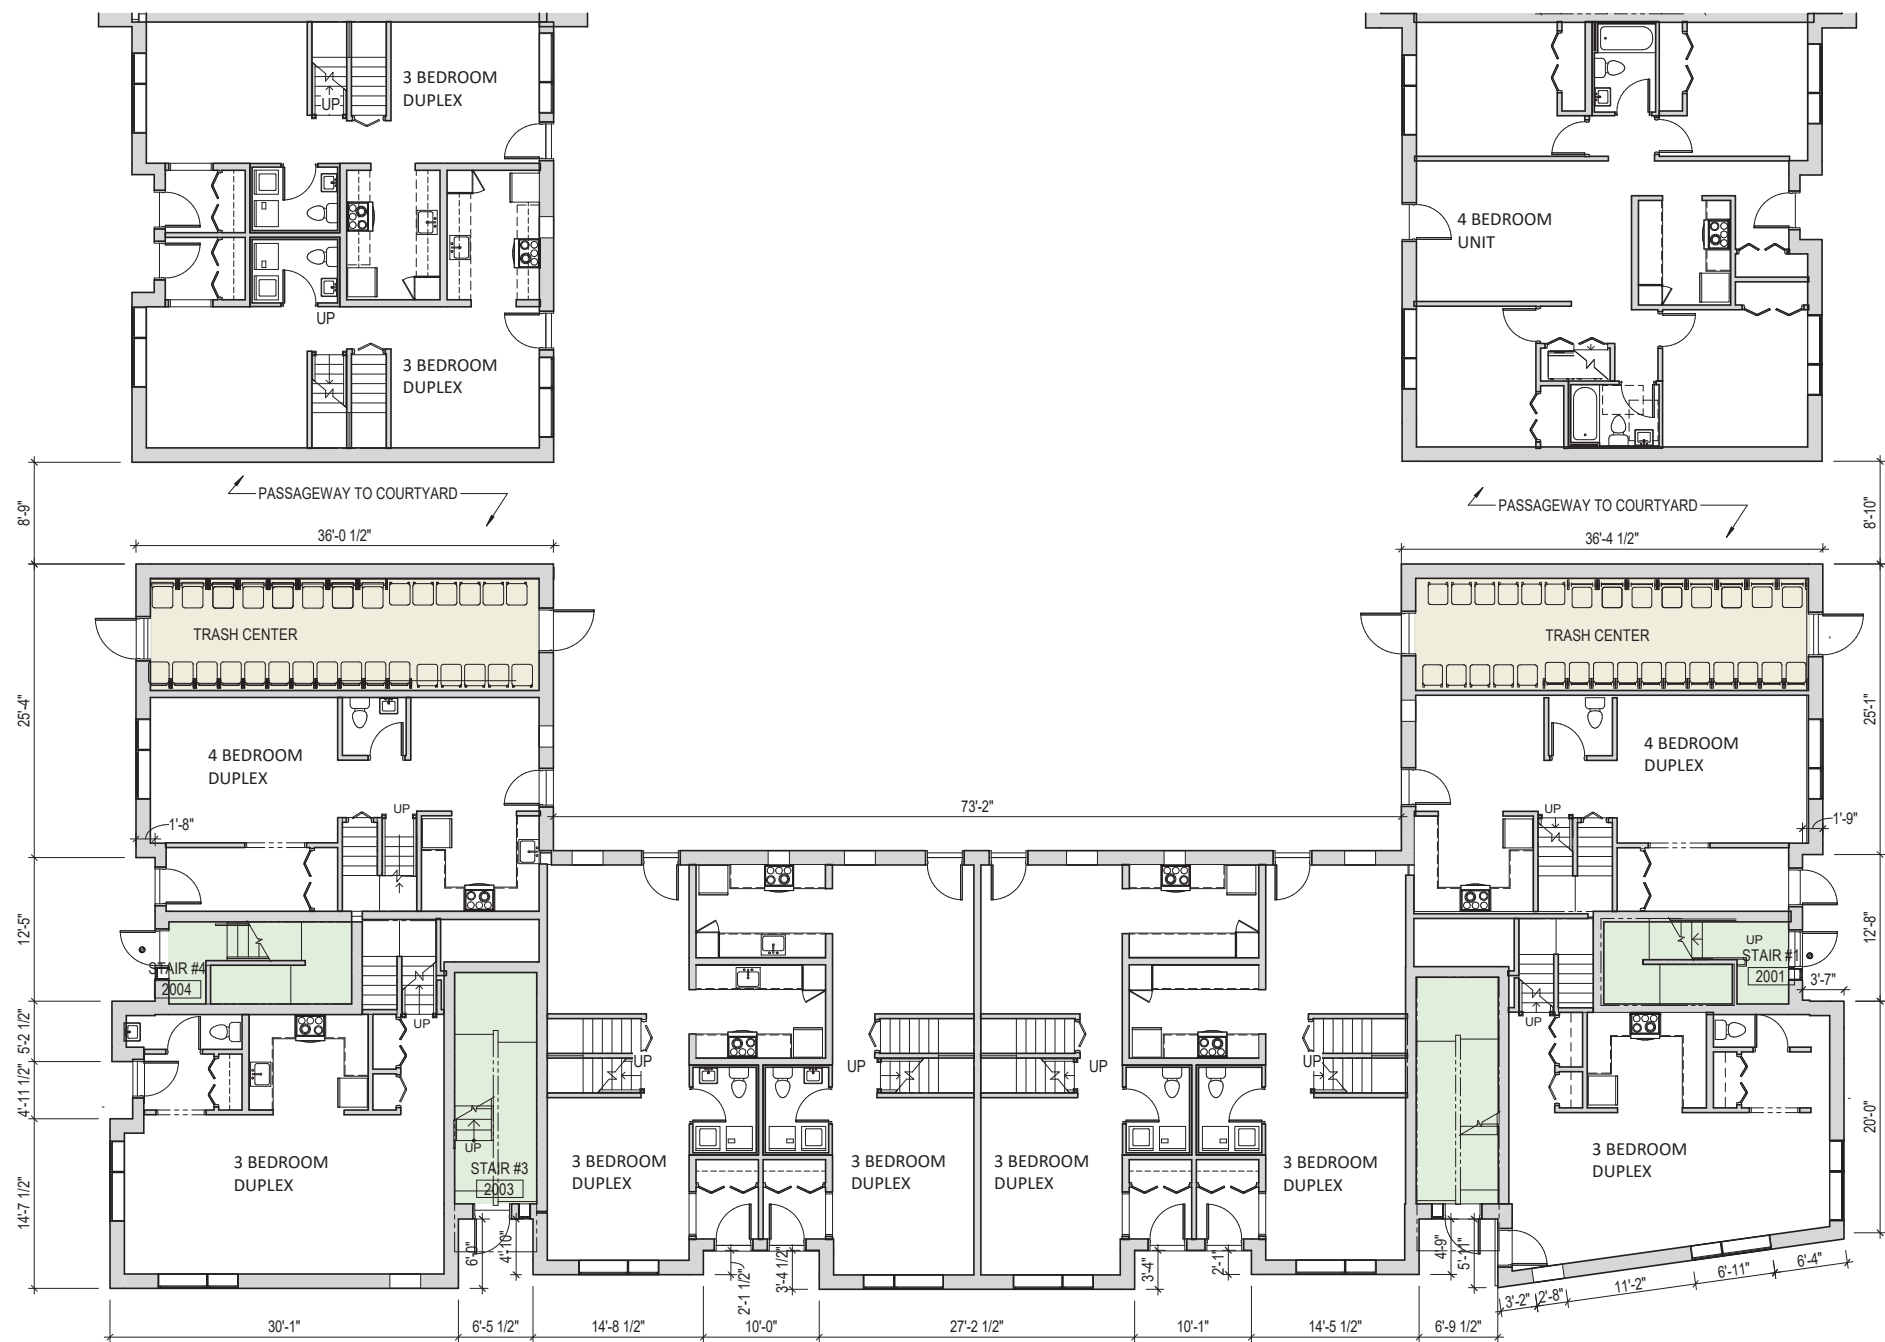

- RESIDENTIAL SPACE
- UTILITY
- JANITOR CLOSET
- TRASH
- ELECTRICAL
- MECHANICAL ROOM
- BIKE ROOM
- CIRCULATION

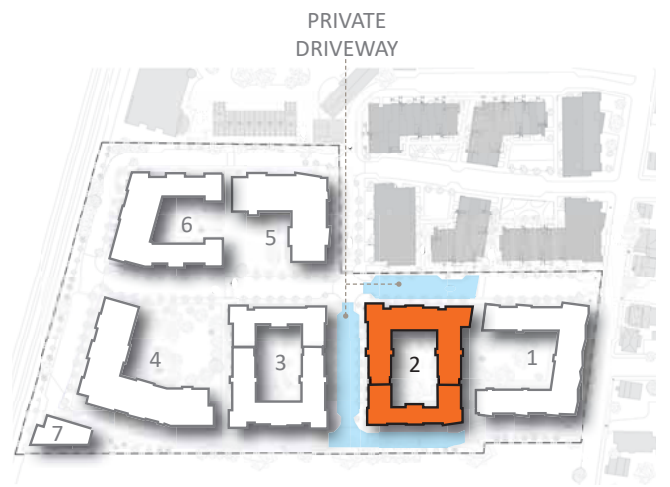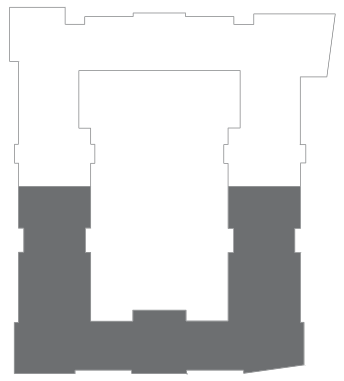


EAST - FIRST FLOOR PLAN

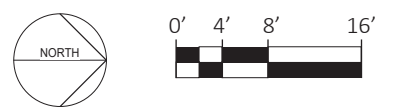


ARCHITECTURAL FLOOR PLANS


BUILDING 2

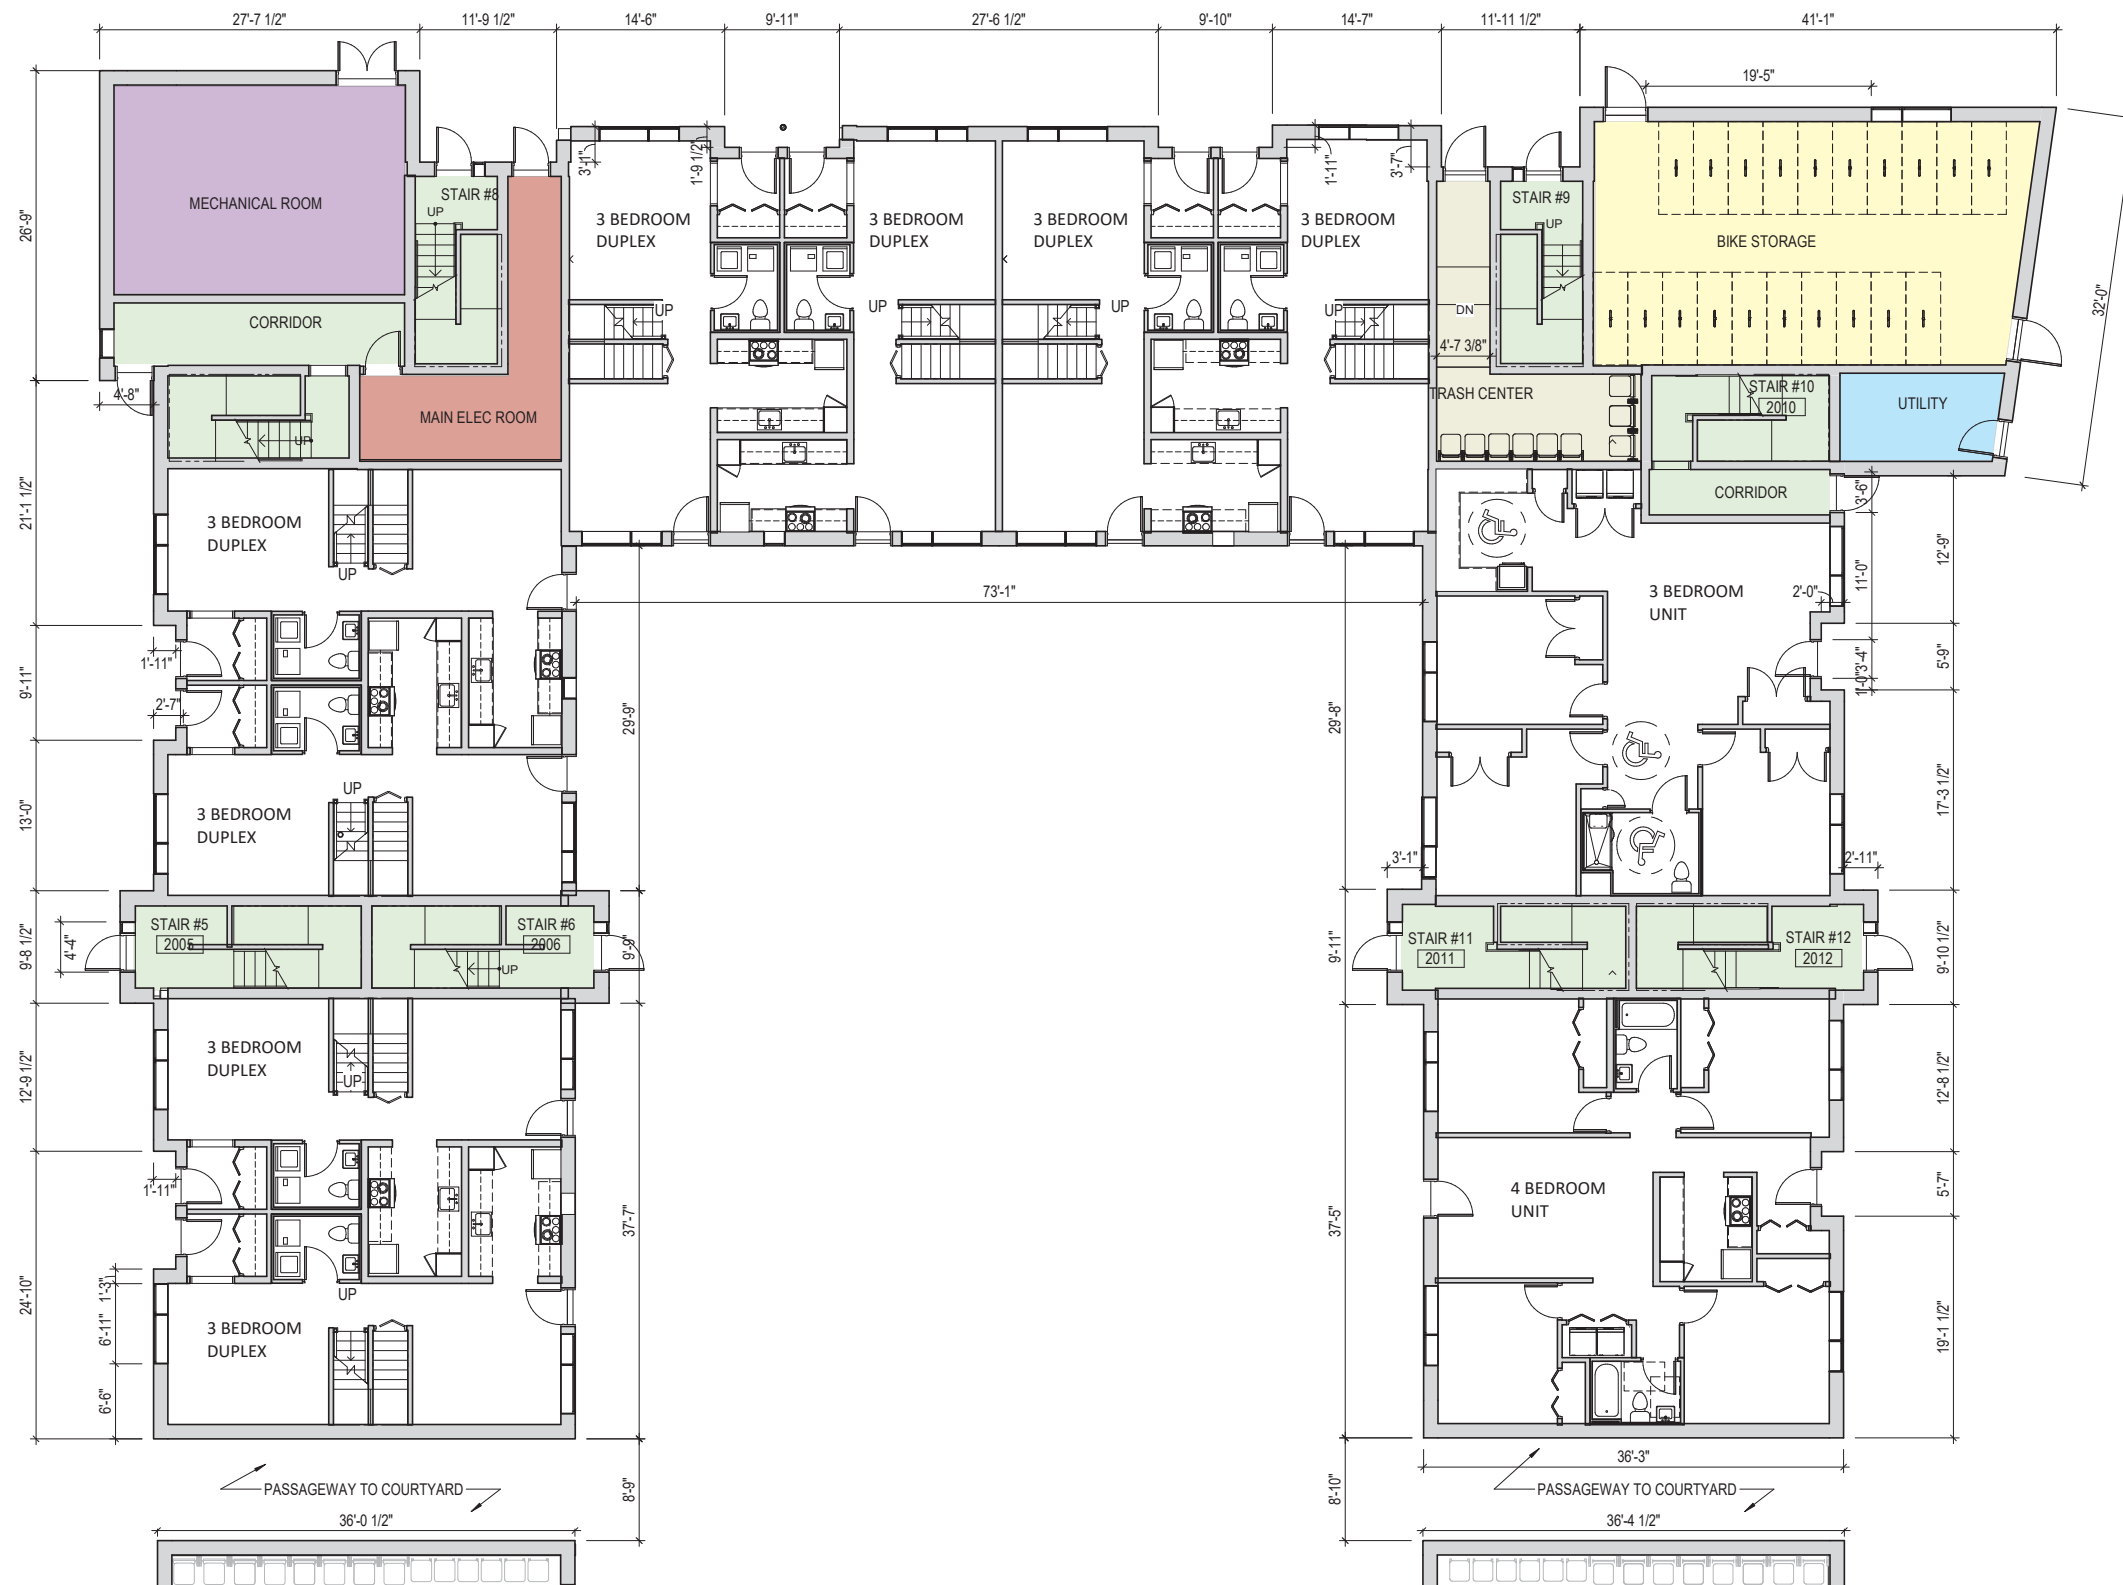


- | | |
|---|-------------------|
|  | RESIDENTIAL SPACE |
|  | UTILITY |
|  | JANITOR CLOSET |
|  | TRASH |
|  | ELECTRICAL |
|  | MECHANICAL ROOM |
|  | BIKE ROOM |
|  | CIRCULATION |

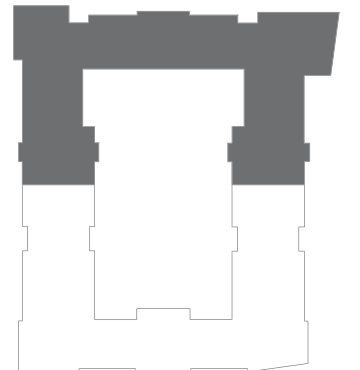

PRIVATE
DRIVEWAY

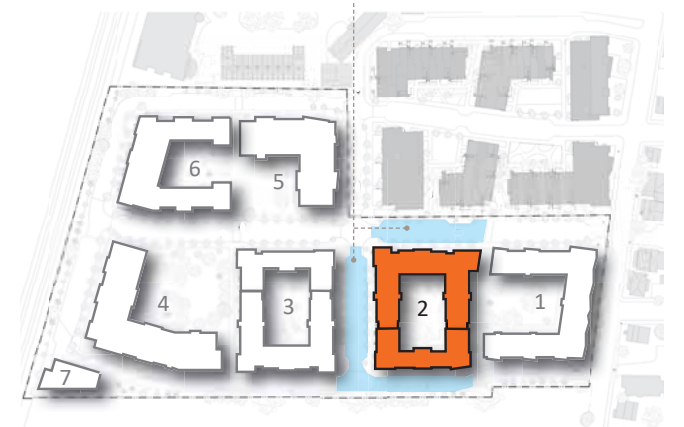

WEST - FIRST FLOOR PLAN


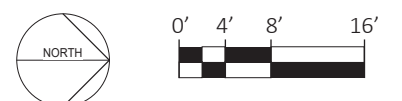


ARCHITECTURAL FLOOR PLANS


BUILDING 2



- RESIDENTIAL SPACE
- UTILITY
- JANITOR CLOSET
- TRASH
- ELECTRICAL
- MECHANICAL ROOM
- BIKE ROOM
- CIRCULATION

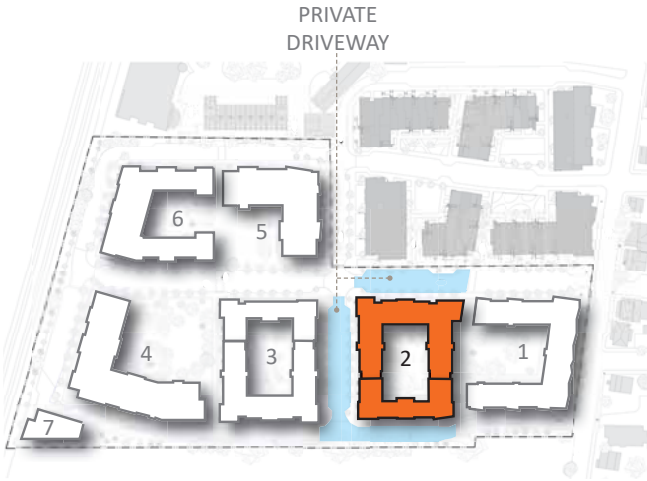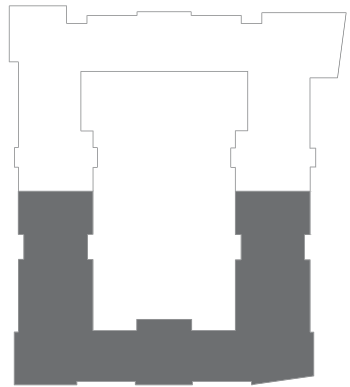


EAST - SECOND FLOOR PLAN


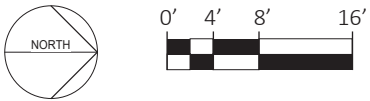


ARCHITECTURAL FLOOR PLANS


BUILDING 2

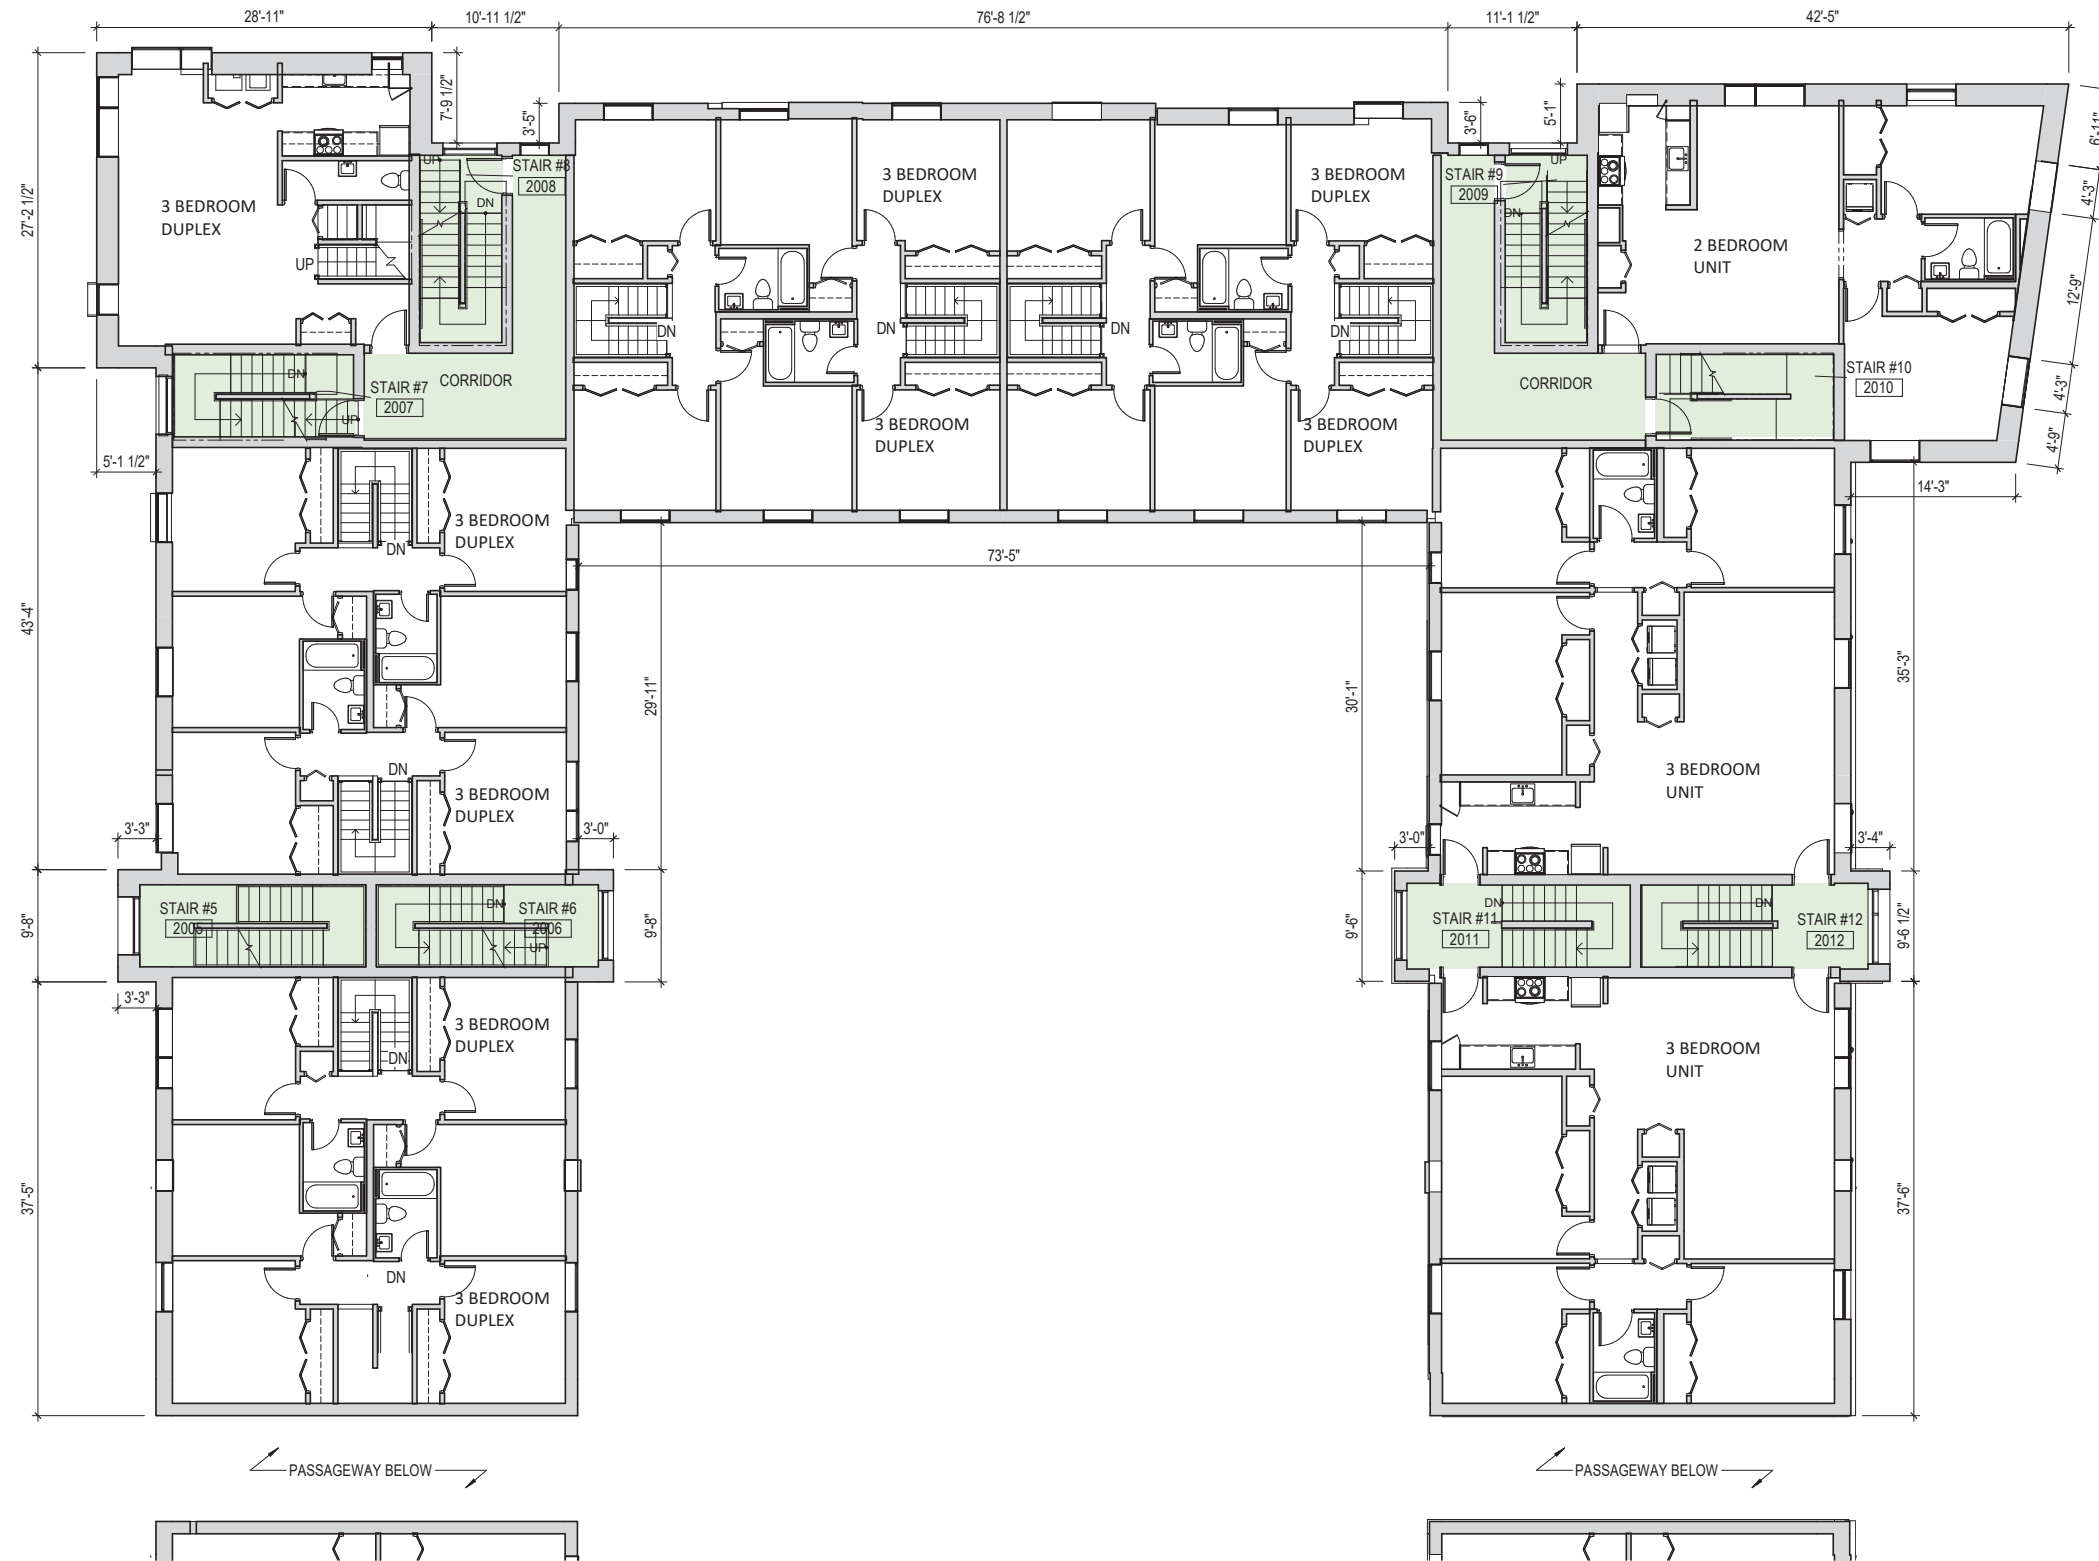

-  RESIDENTIAL SPACE
-  UTILITY
-  JANITOR CLOSET
-  TRASH
-  ELECTRICAL
-  MECHANICAL ROOM
-  BIKE ROOM
-  CIRCULATION

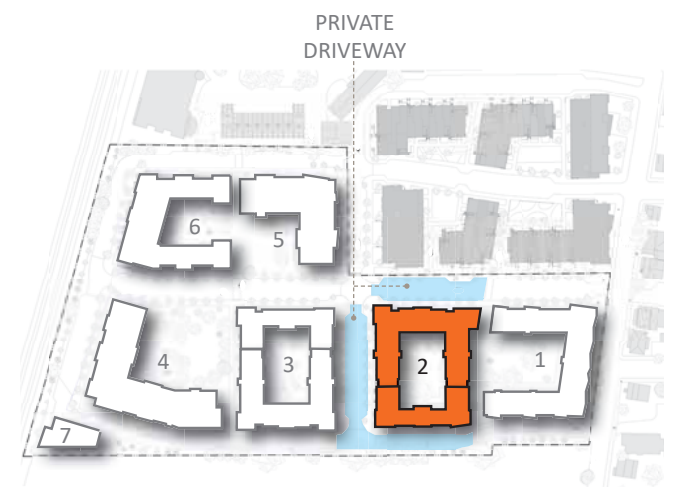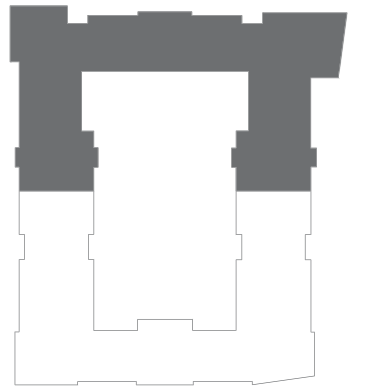


WEST- SECOND FLOOR PLAN

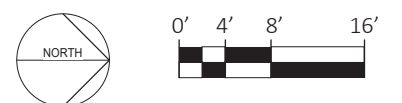


ARCHITECTURAL FLOOR PLANS


BUILDING 2

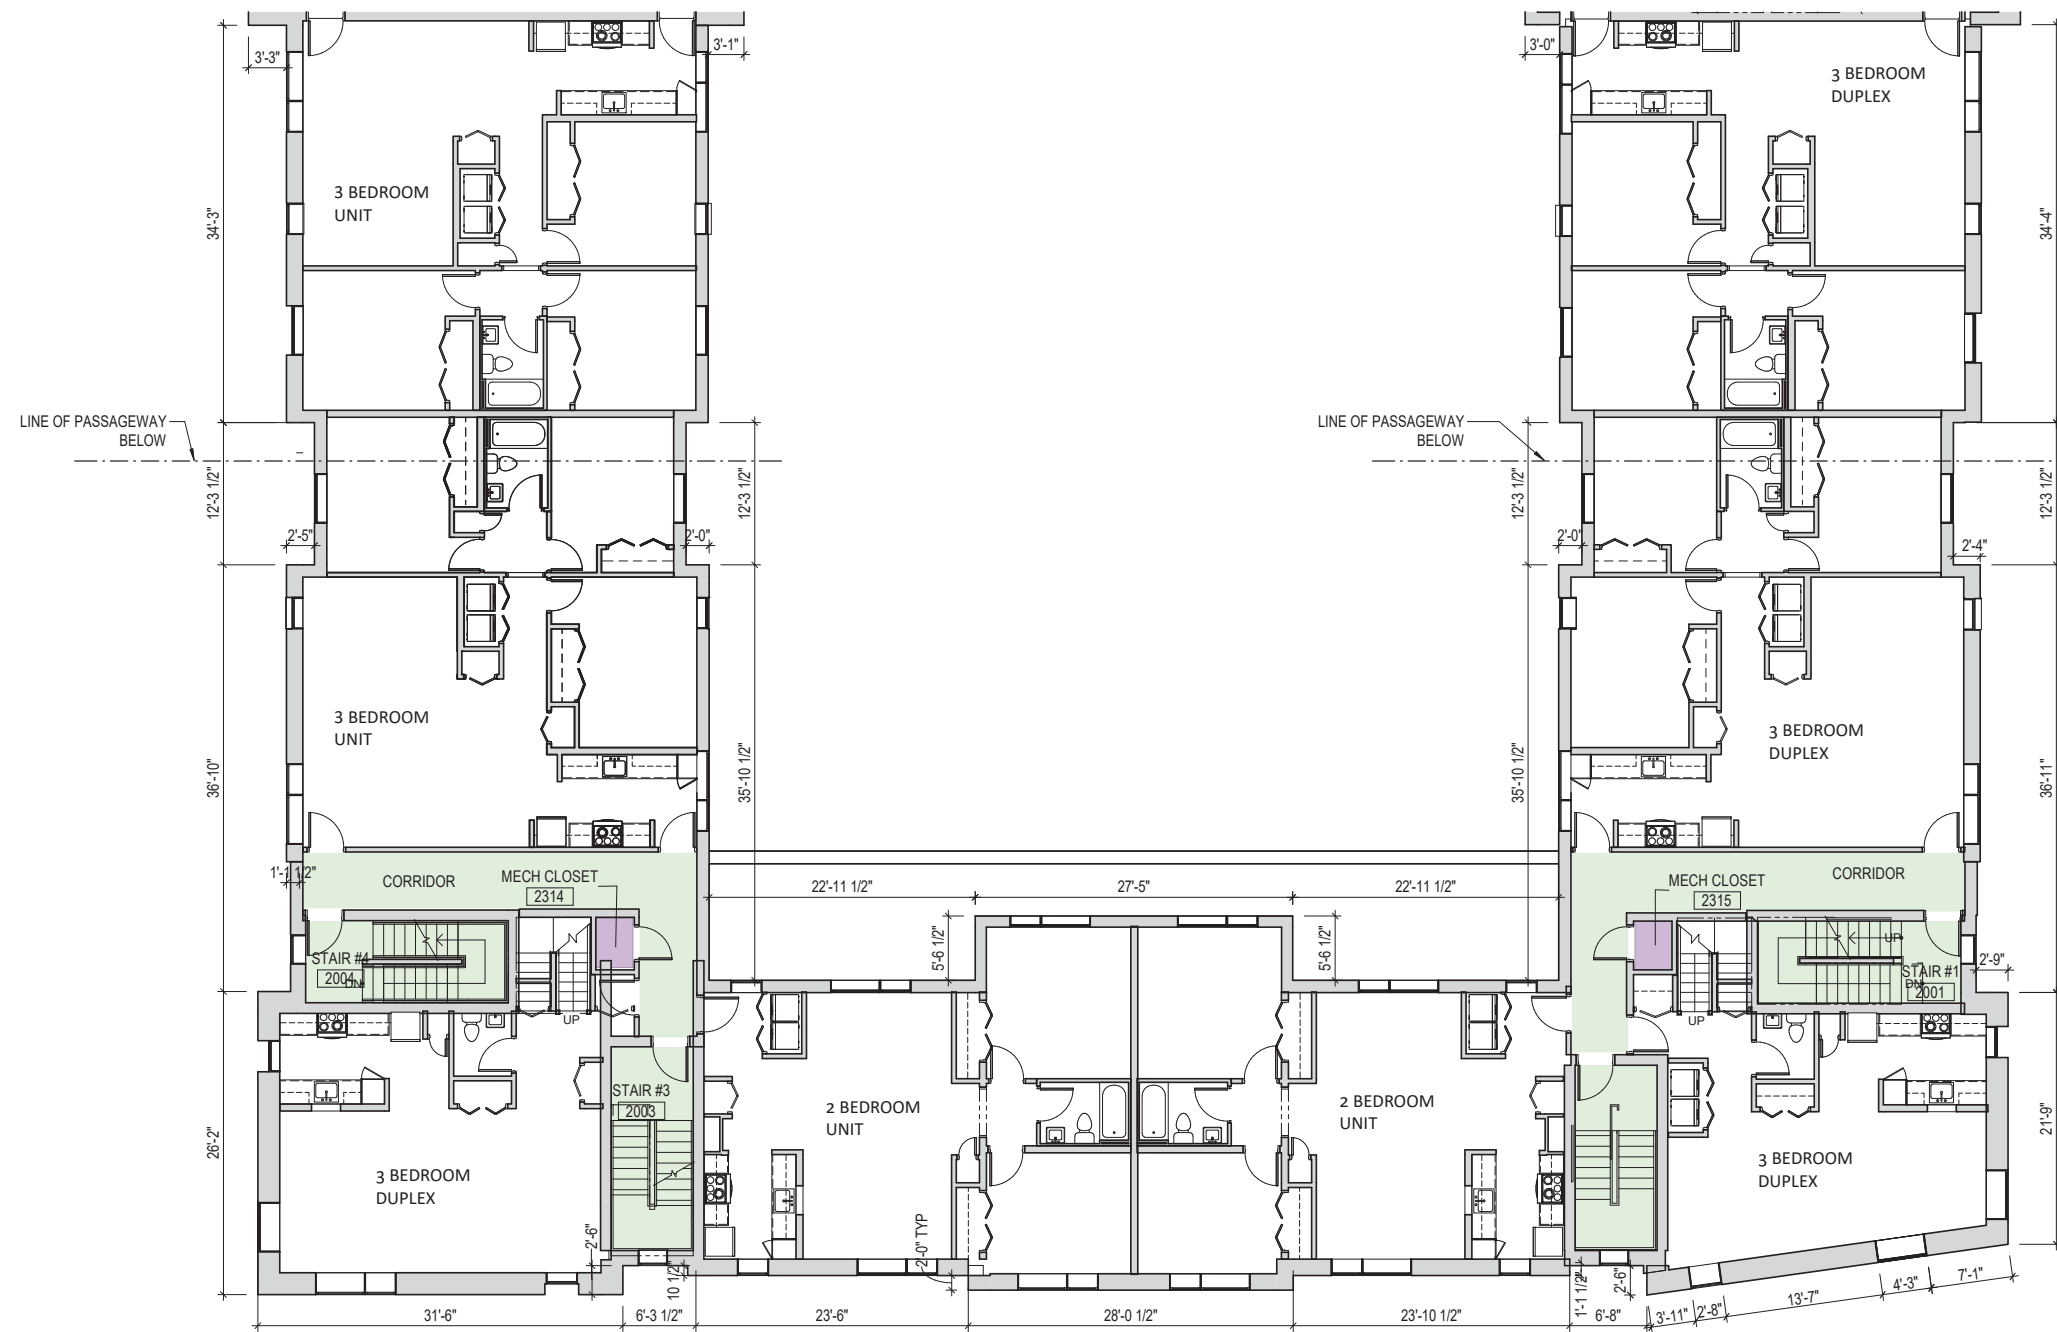

- RESIDENTIAL SPACE
- UTILITY
- JANITOR CLOSET
- TRASH
- ELECTRICAL
- MECHANICAL ROOM
- BIKE ROOM
- CIRCULATION

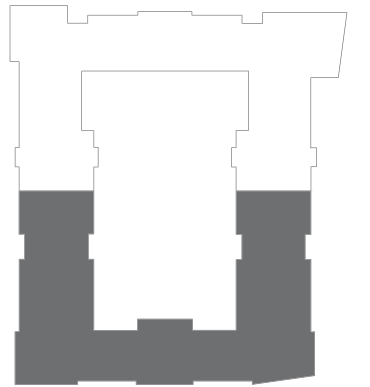


EAST - THIRD FLOOR PLAN


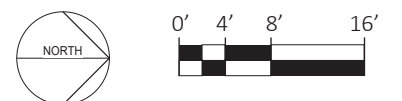


ARCHITECTURAL FLOOR PLANS


BUILDING 2

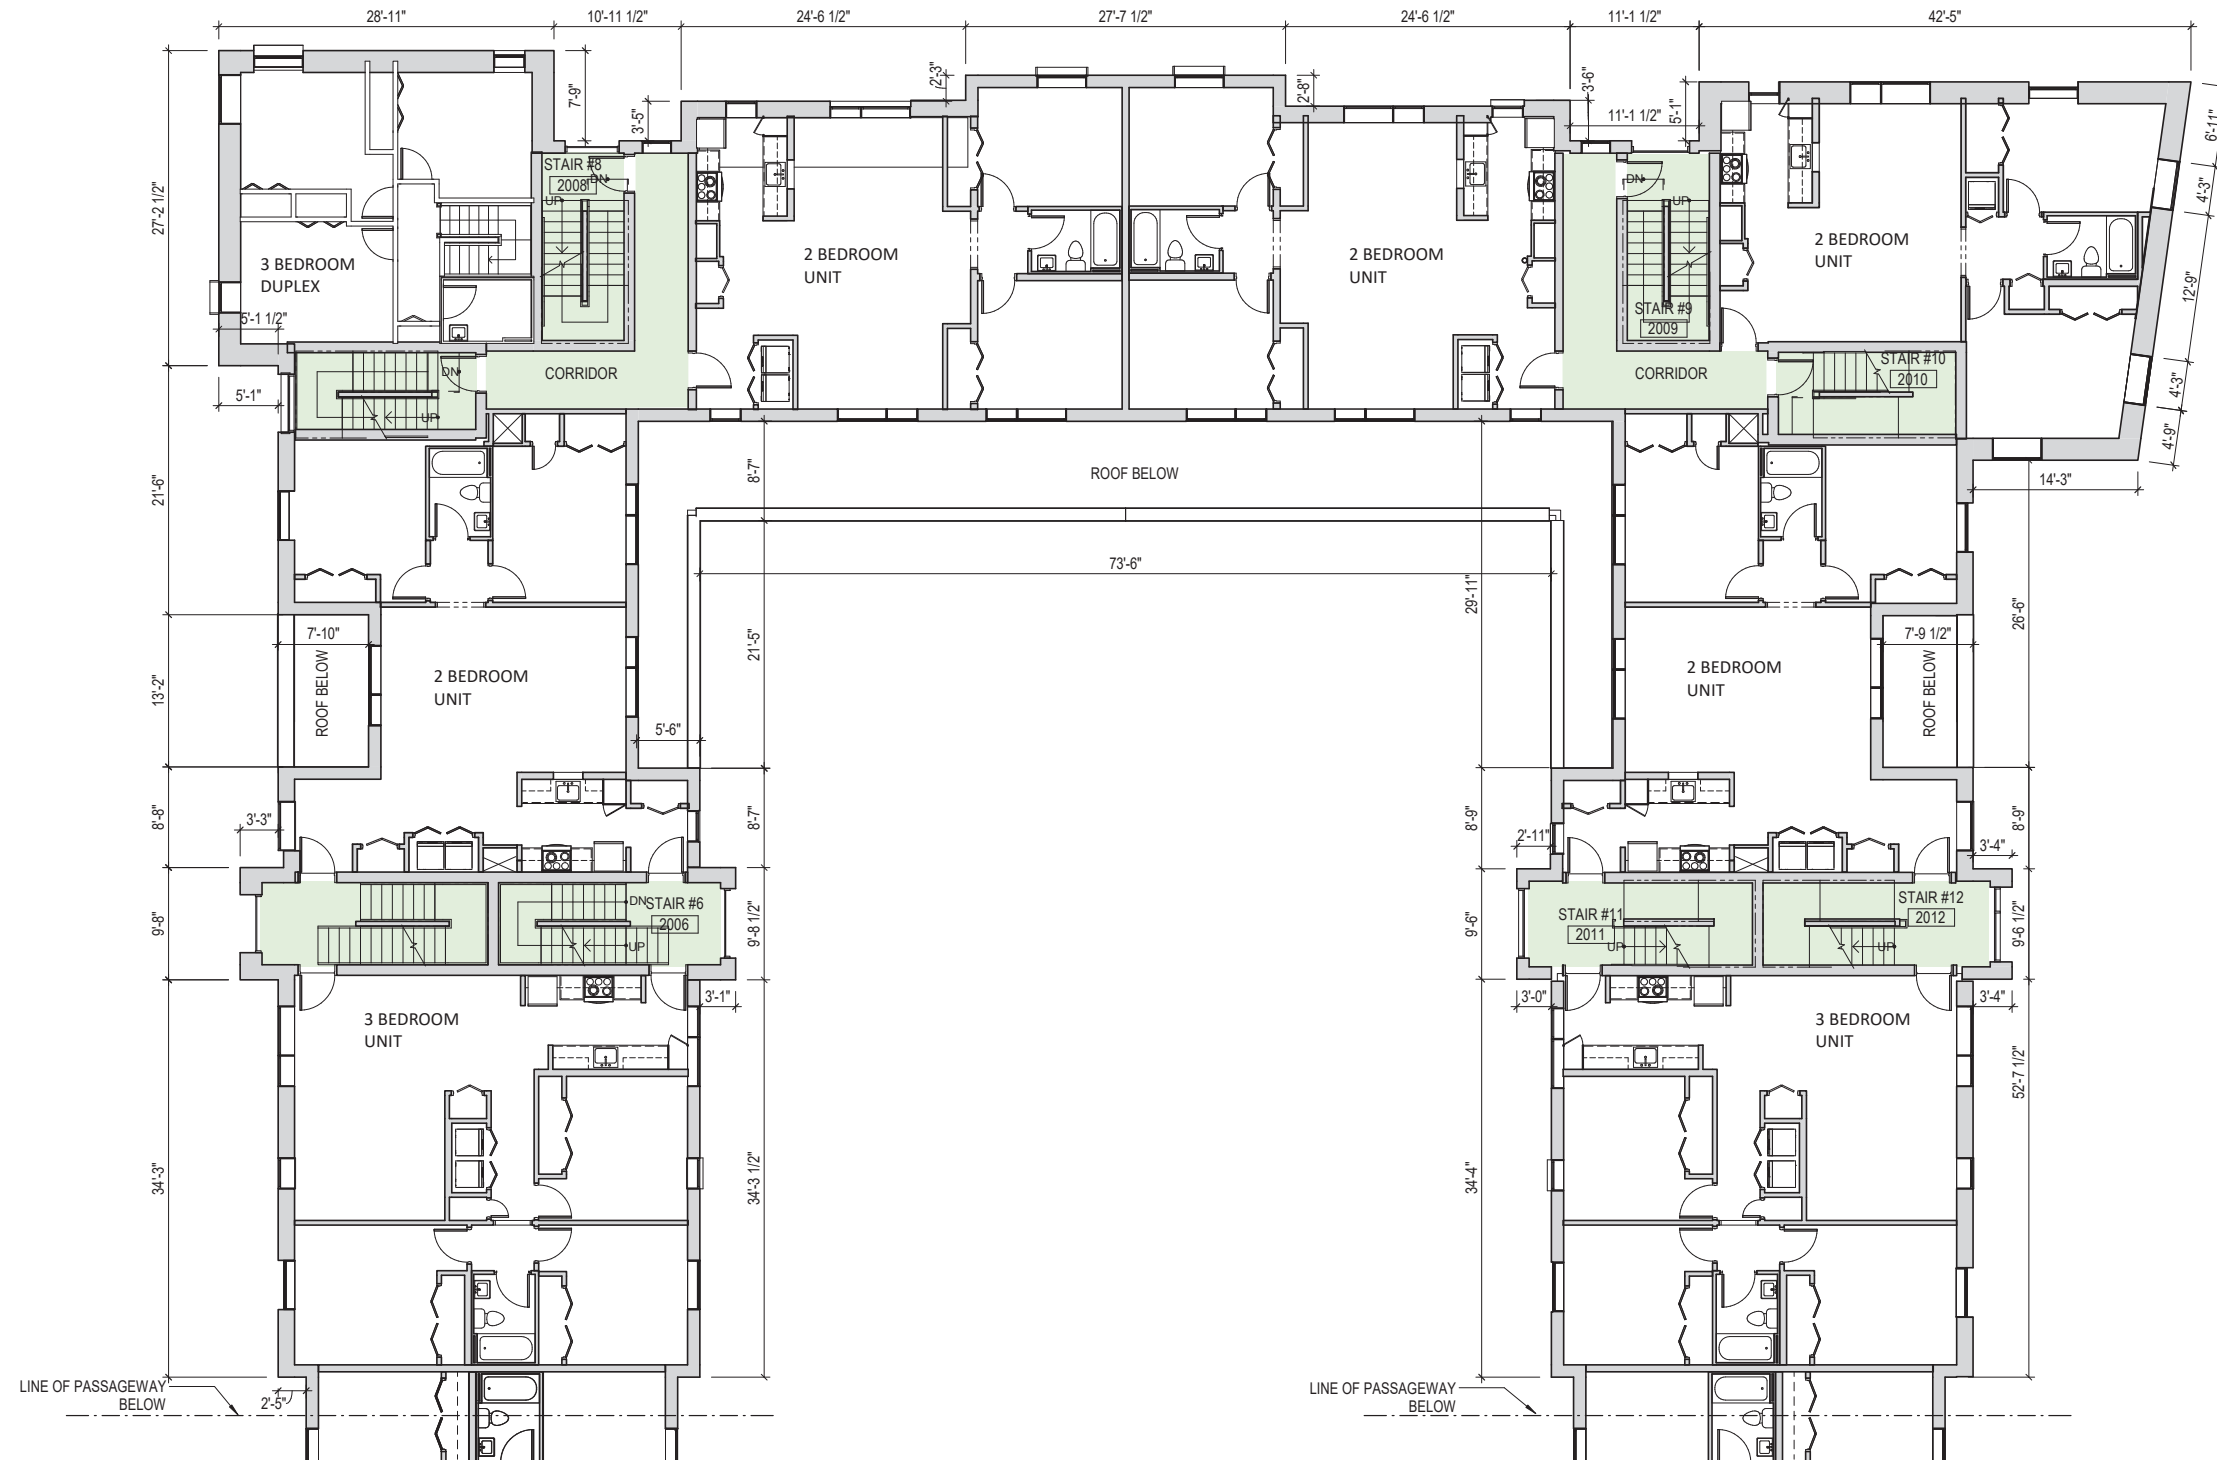

- RESIDENTIAL SPACE
- UTILITY
- JANITOR CLOSET
- TRASH
- ELECTRICAL
- MECHANICAL ROOM
- BIKE ROOM
- CIRCULATION

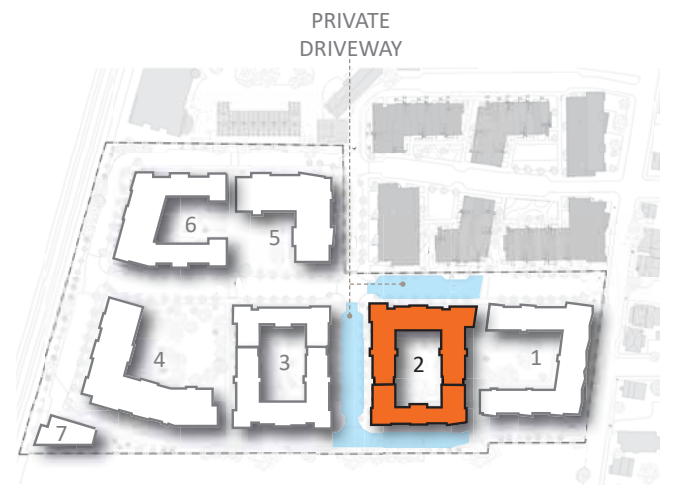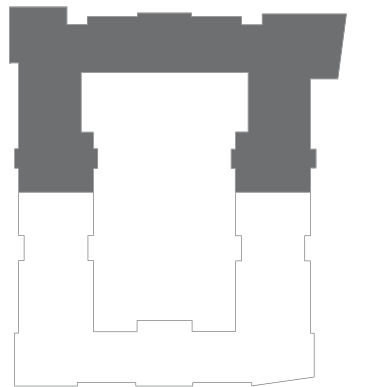


WEST - THIRD FLOOR PLAN


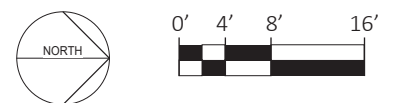


ARCHITECTURAL FLOOR PLANS


BUILDING 2

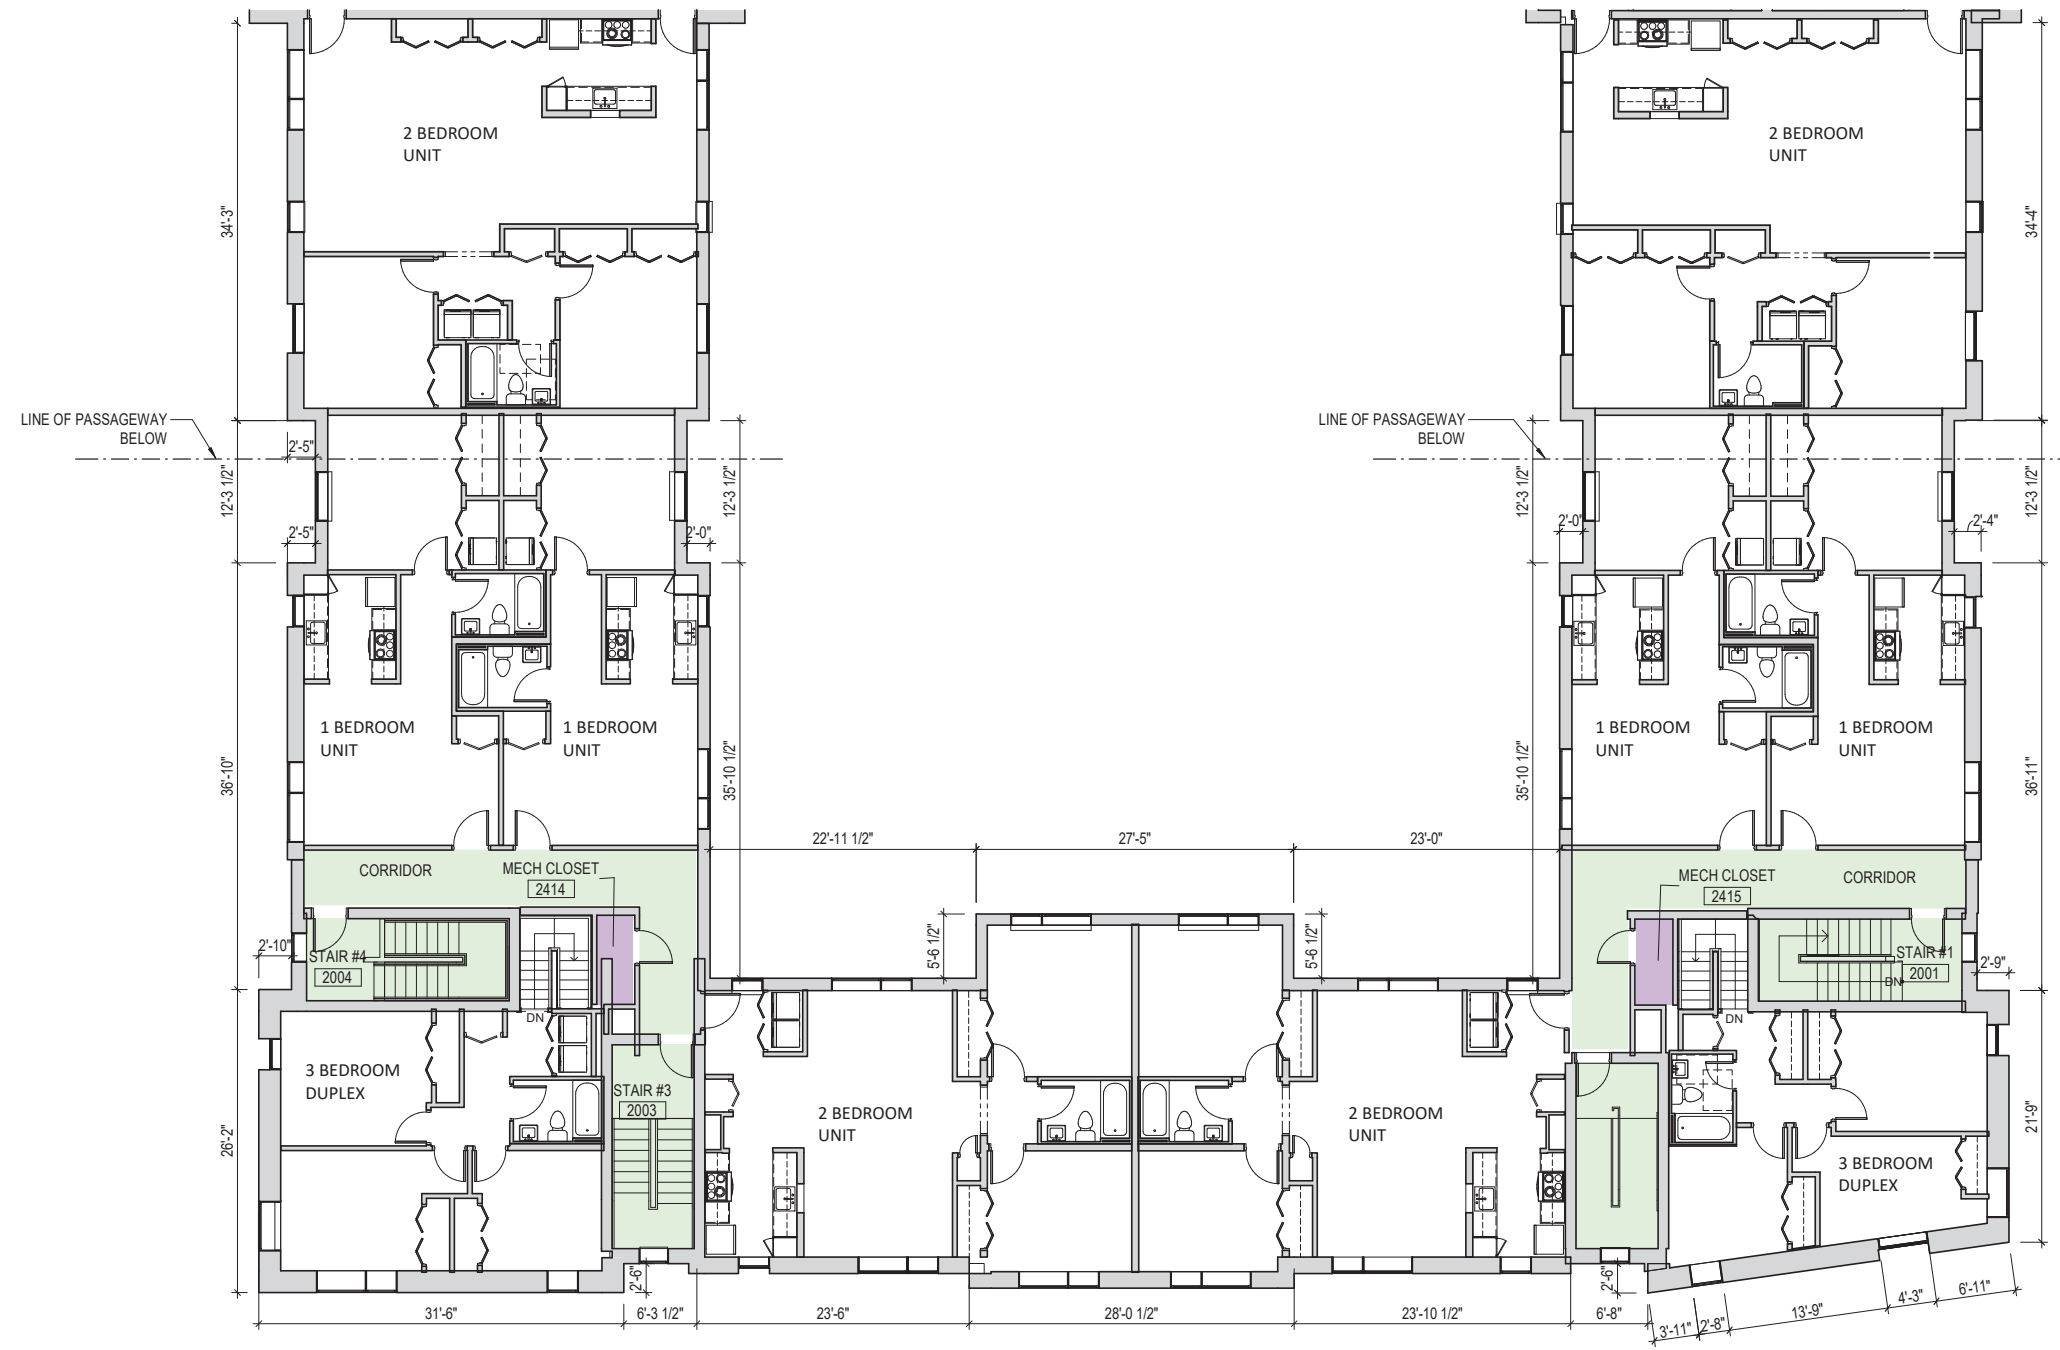

- RESIDENTIAL SPACE
- UTILITY
- JANITOR CLOSET
- TRASH
- ELECTRICAL
- MECHANICAL ROOM
- BIKE ROOM
- CIRCULATION

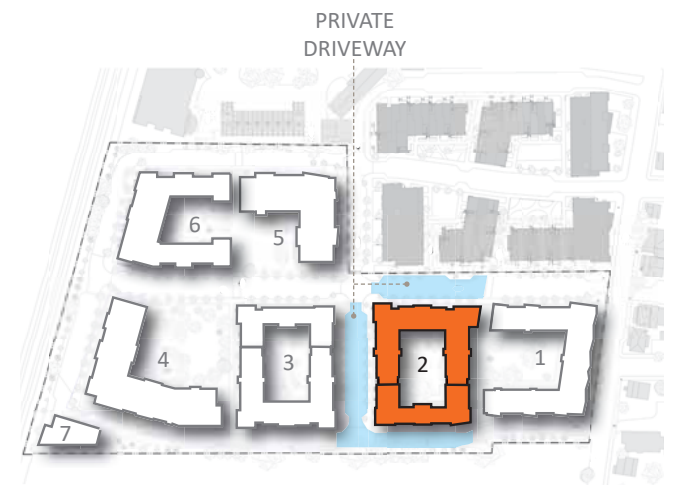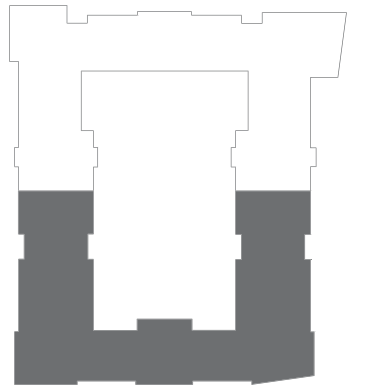


EAST - FOURTH FLOOR PLAN


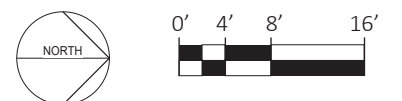


ARCHITECTURAL FLOOR PLANS


BUILDING 2

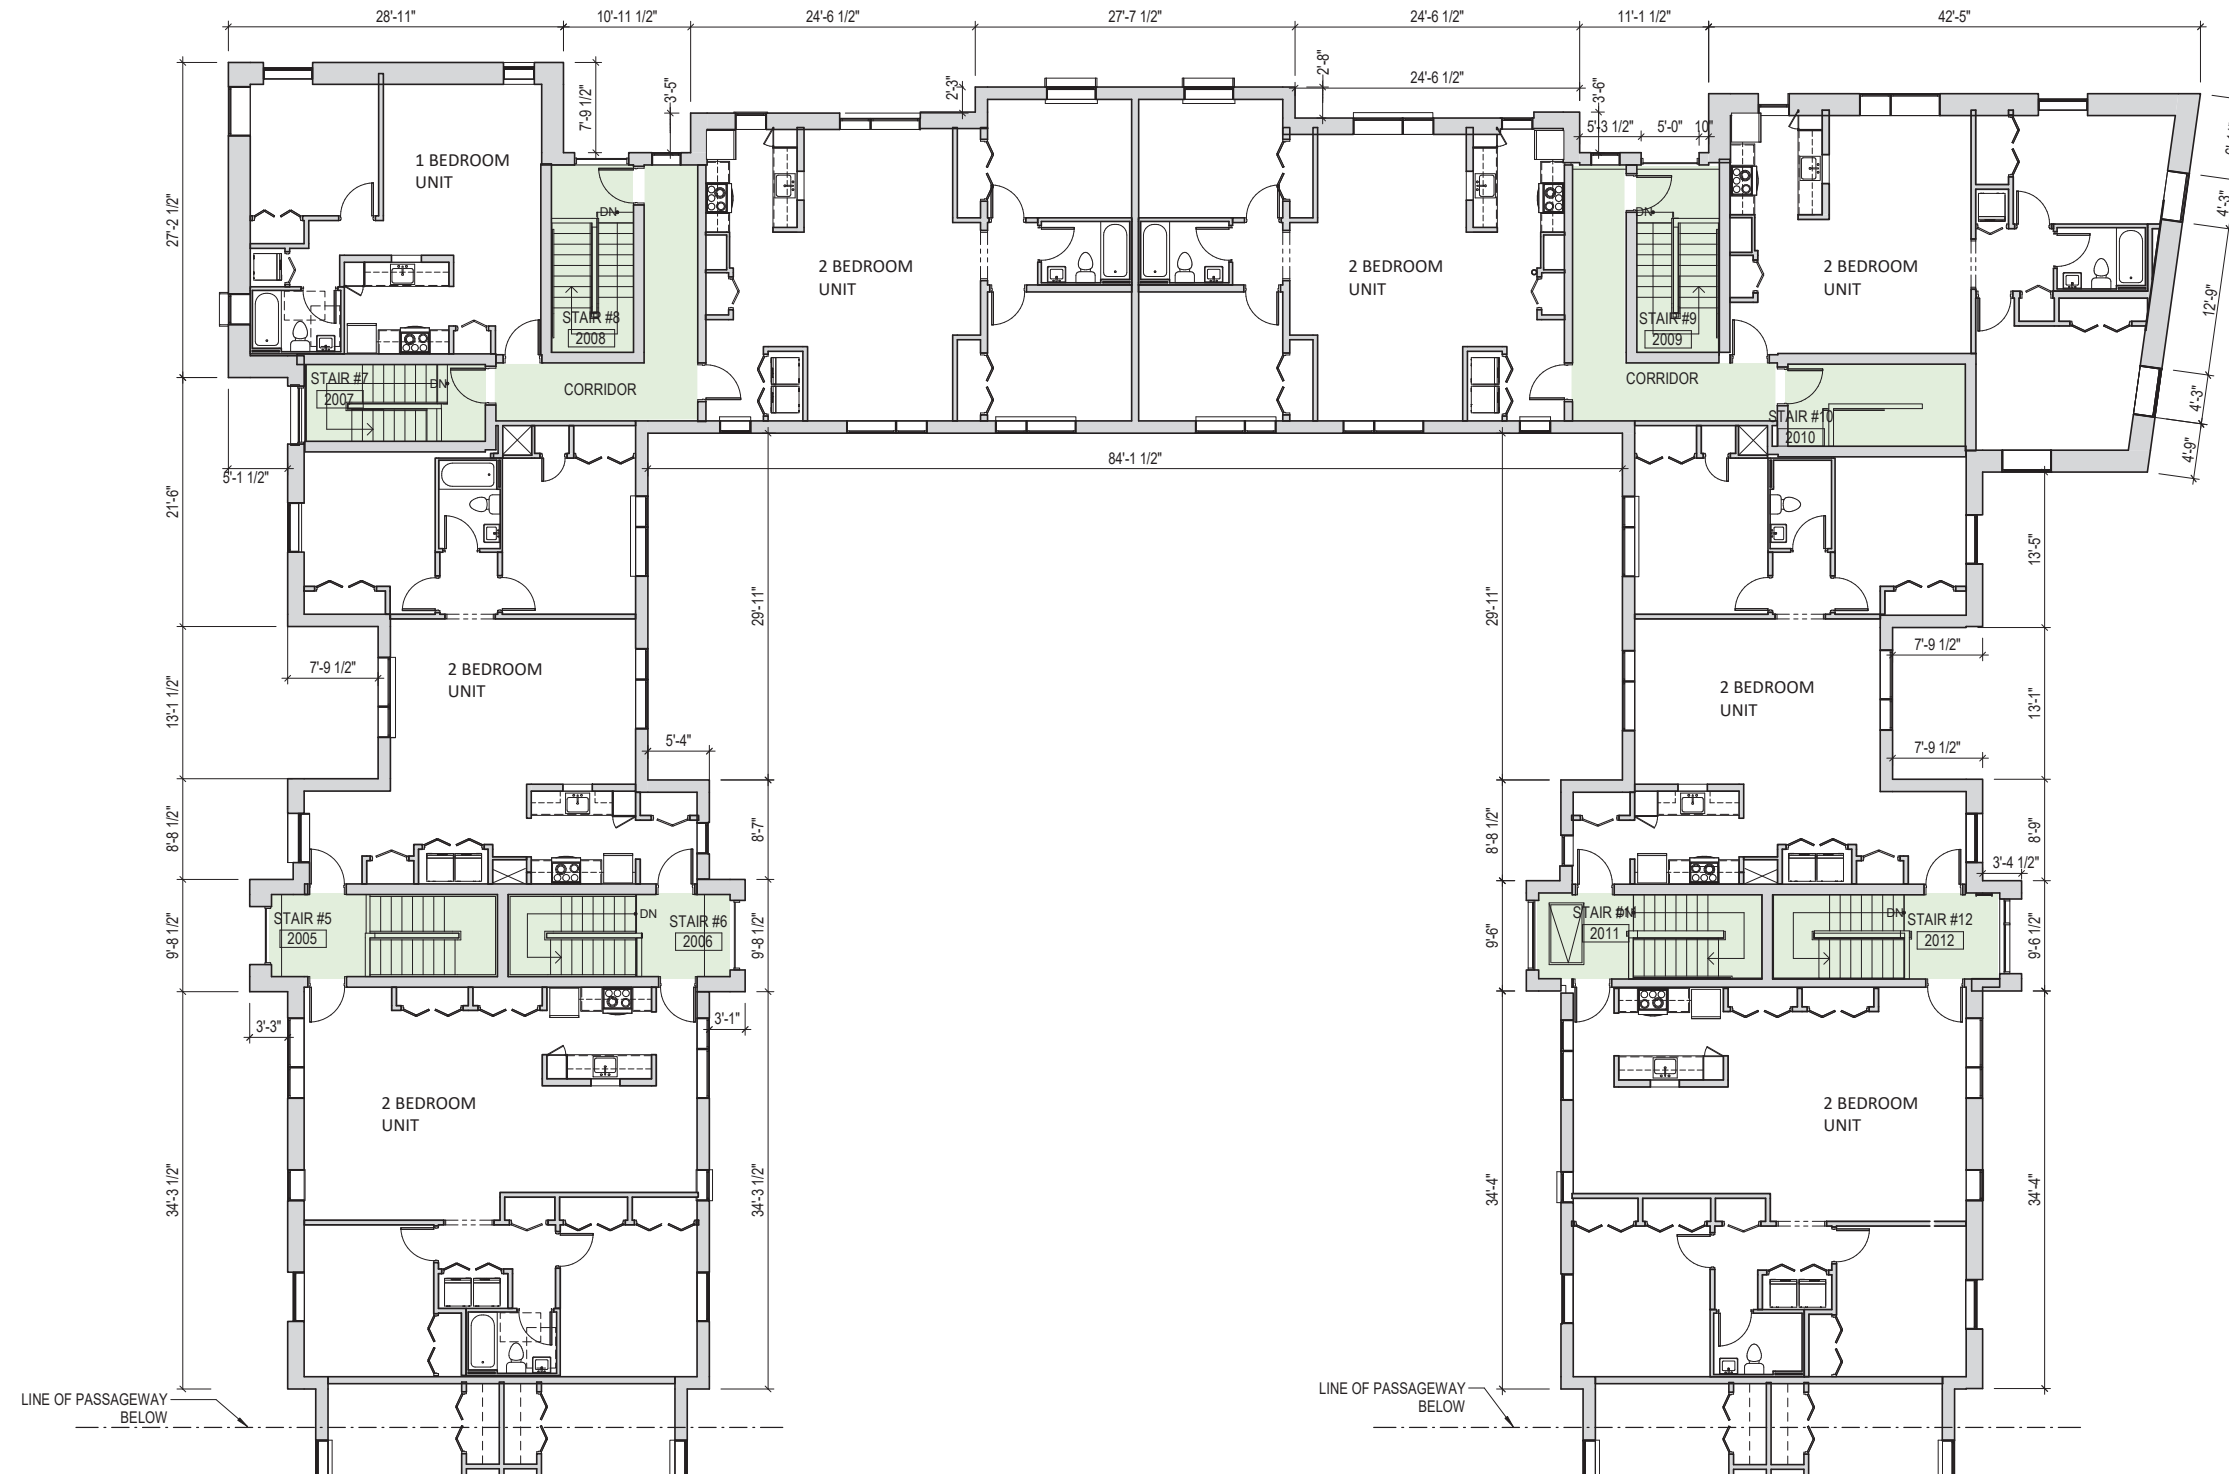

-  RESIDENTIAL SPACE
-  UTILITY
-  JANITOR CLOSET
-  TRASH
-  ELECTRICAL
-  MECHANICAL ROOM
-  BIKE ROOM
-  CIRCULATION

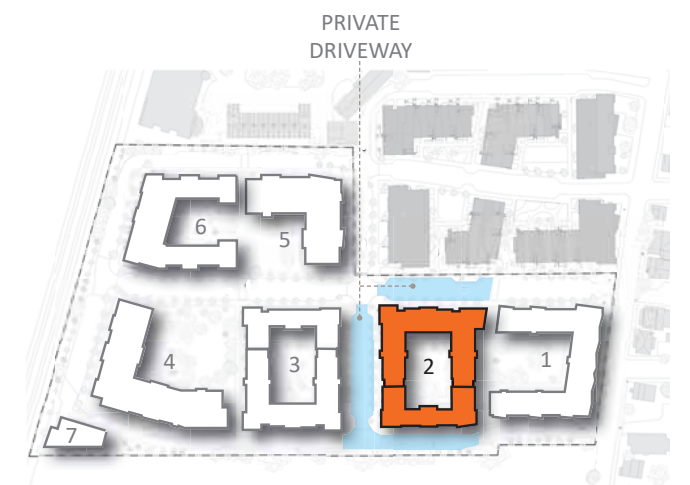
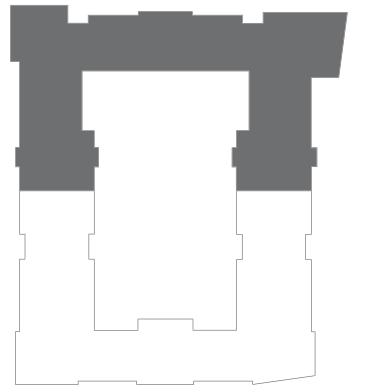


WEST - FOURTH FLOOR PLAN

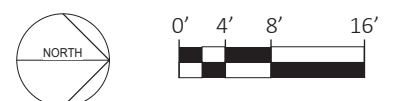


ARCHITECTURAL FLOOR PLANS

BUILDING 2

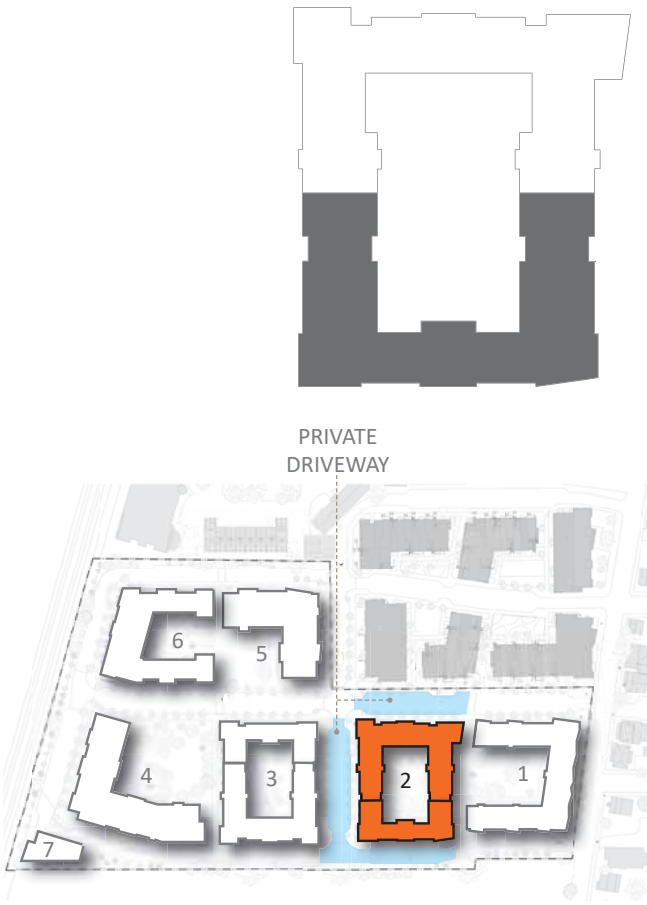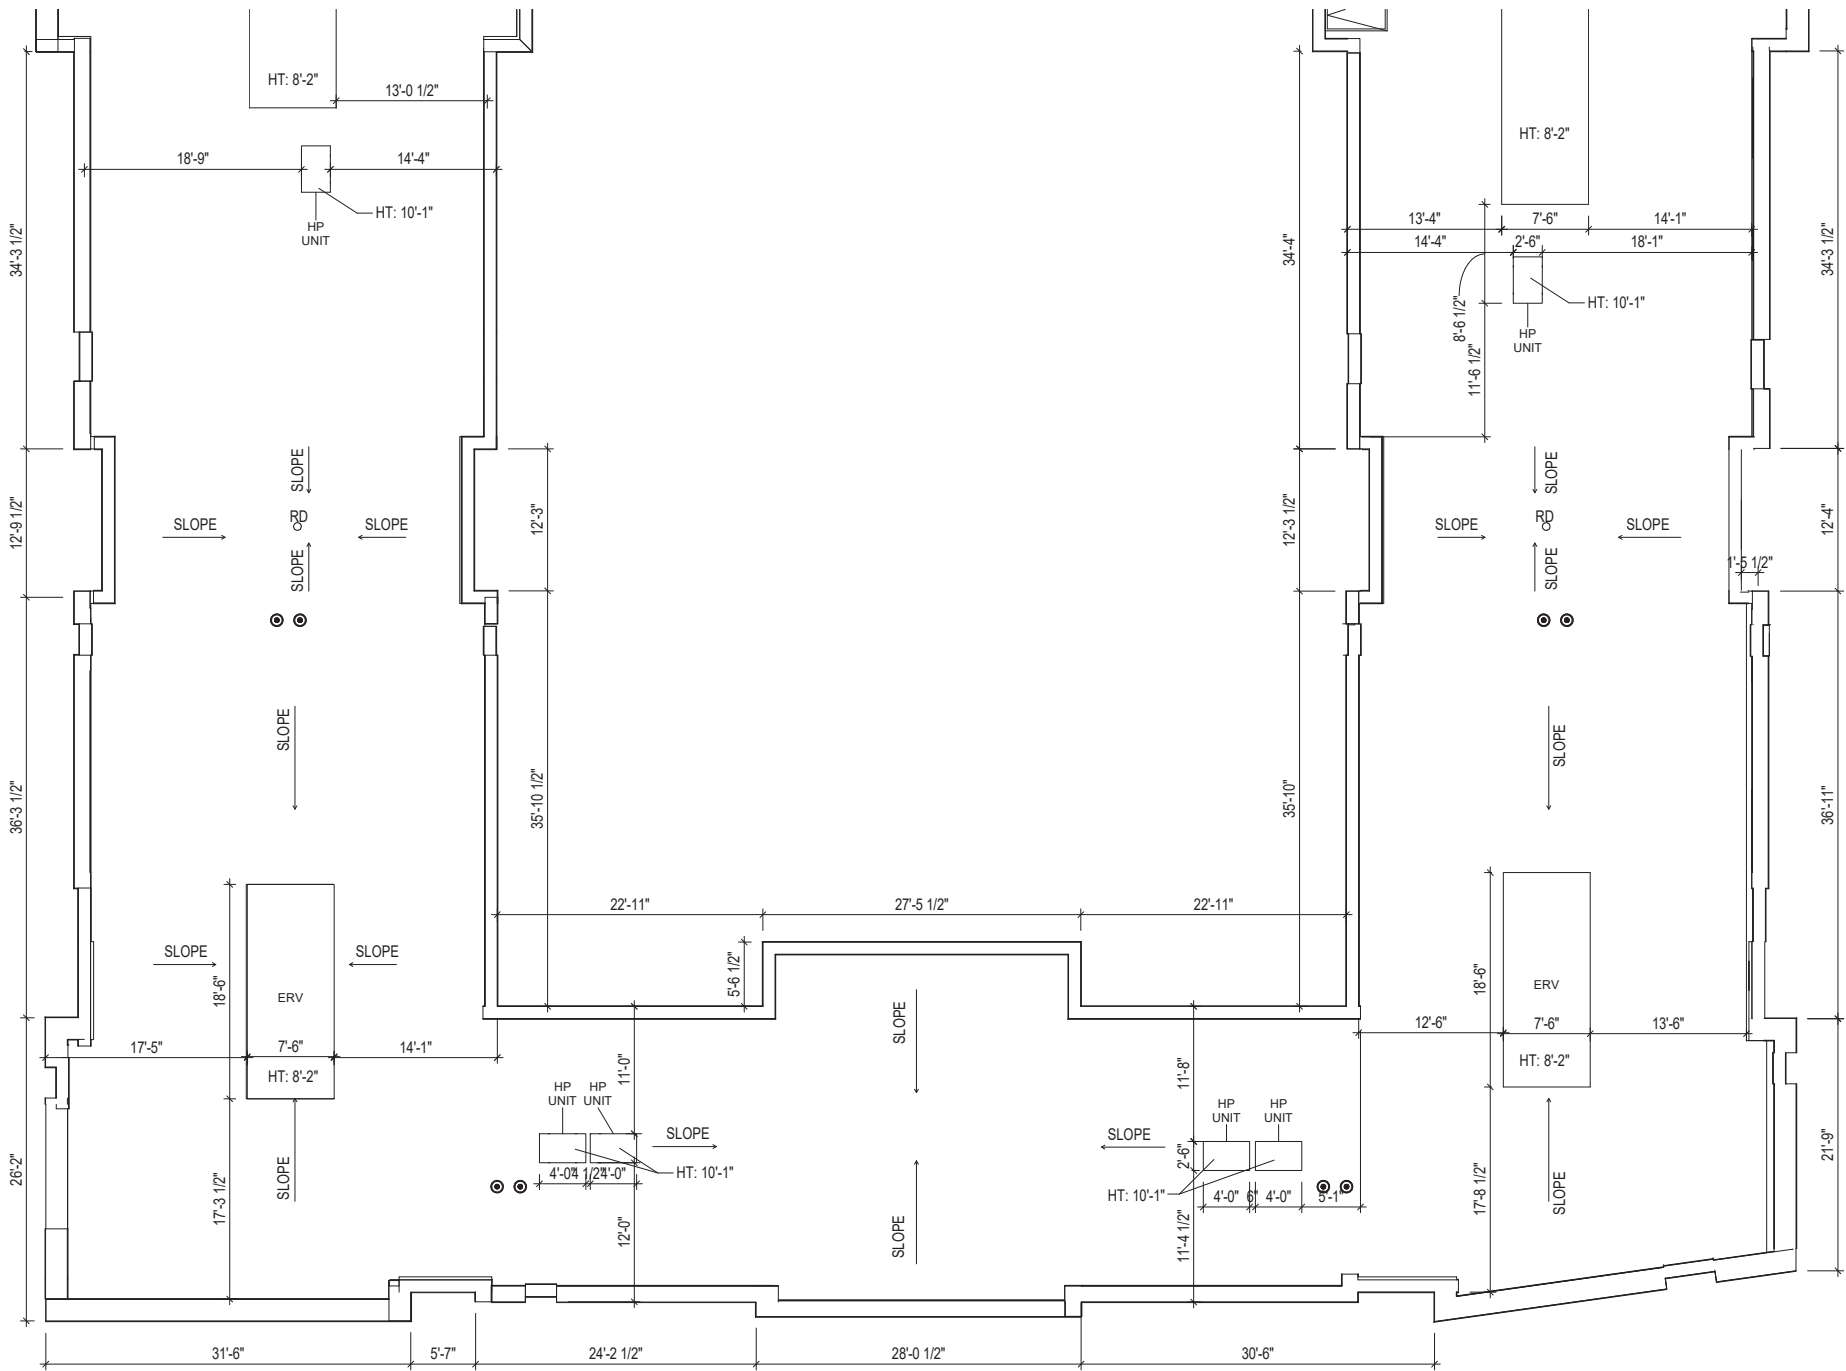


EAST - ROOF PLAN

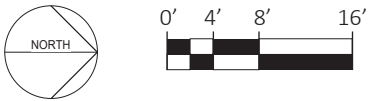


ARCHITECTURAL FLOOR PLANS


BUILDING 3

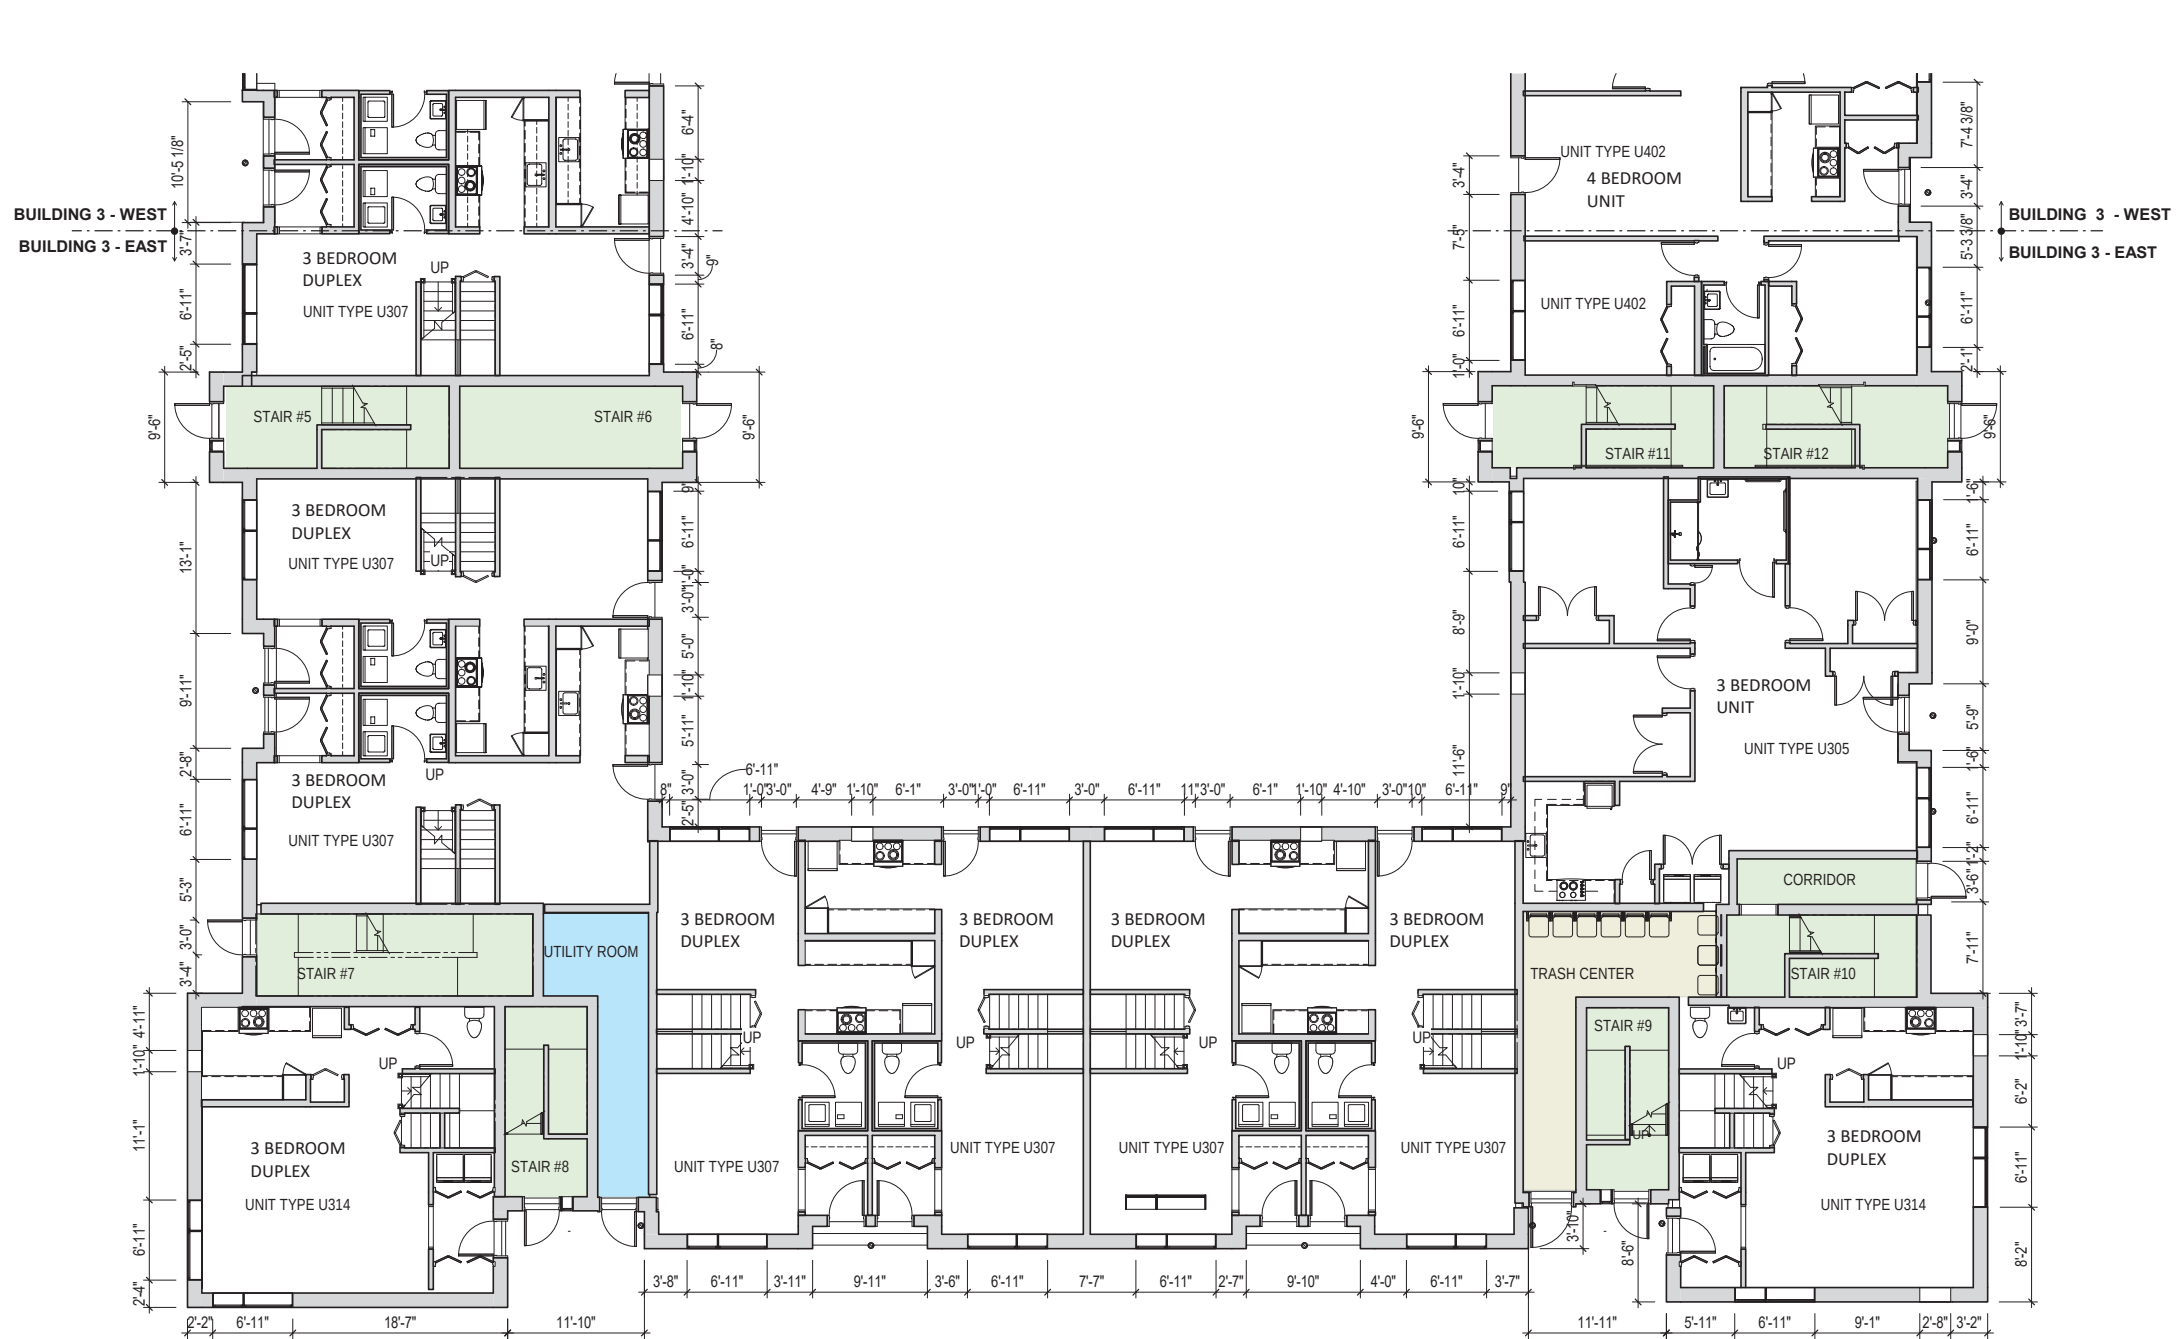

- RESIDENTIAL SPACE
- UTILITY
- JANITOR CLOSET
- TRASH
- ELECTRICAL
- MECHANICAL ROOM
- BIKE ROOM
- CIRCULATION


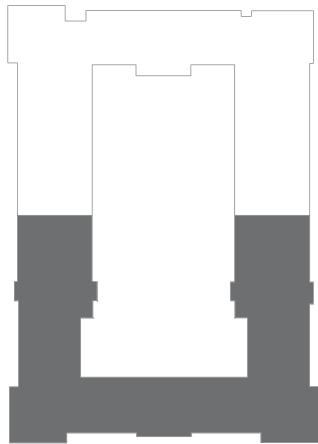


EAST - FIRST FLOOR PLAN

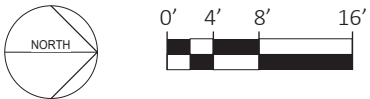


ARCHITECTURAL FLOOR PLANS

BUILDING 3

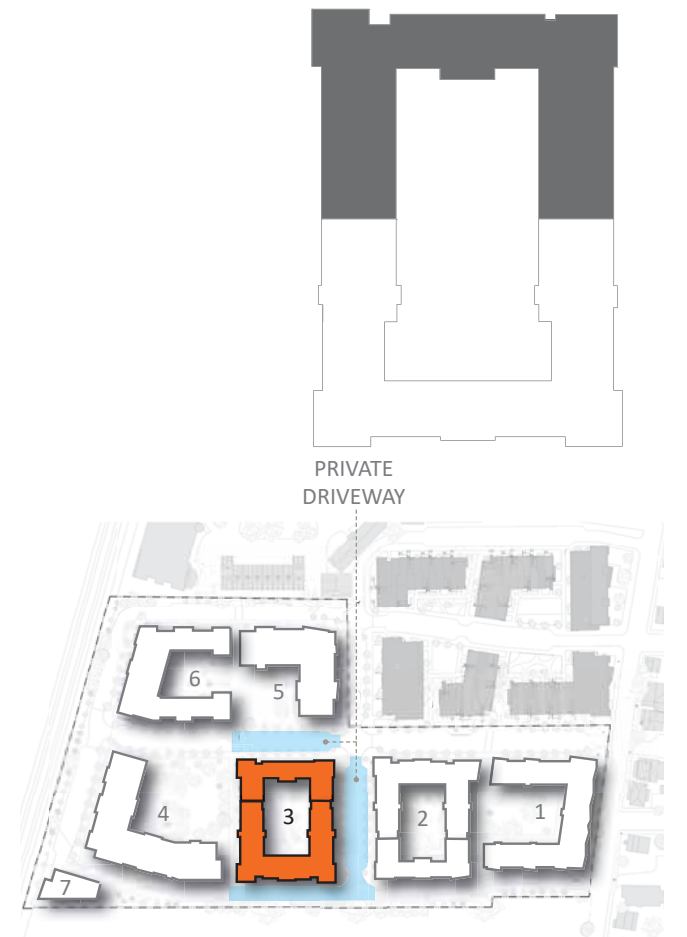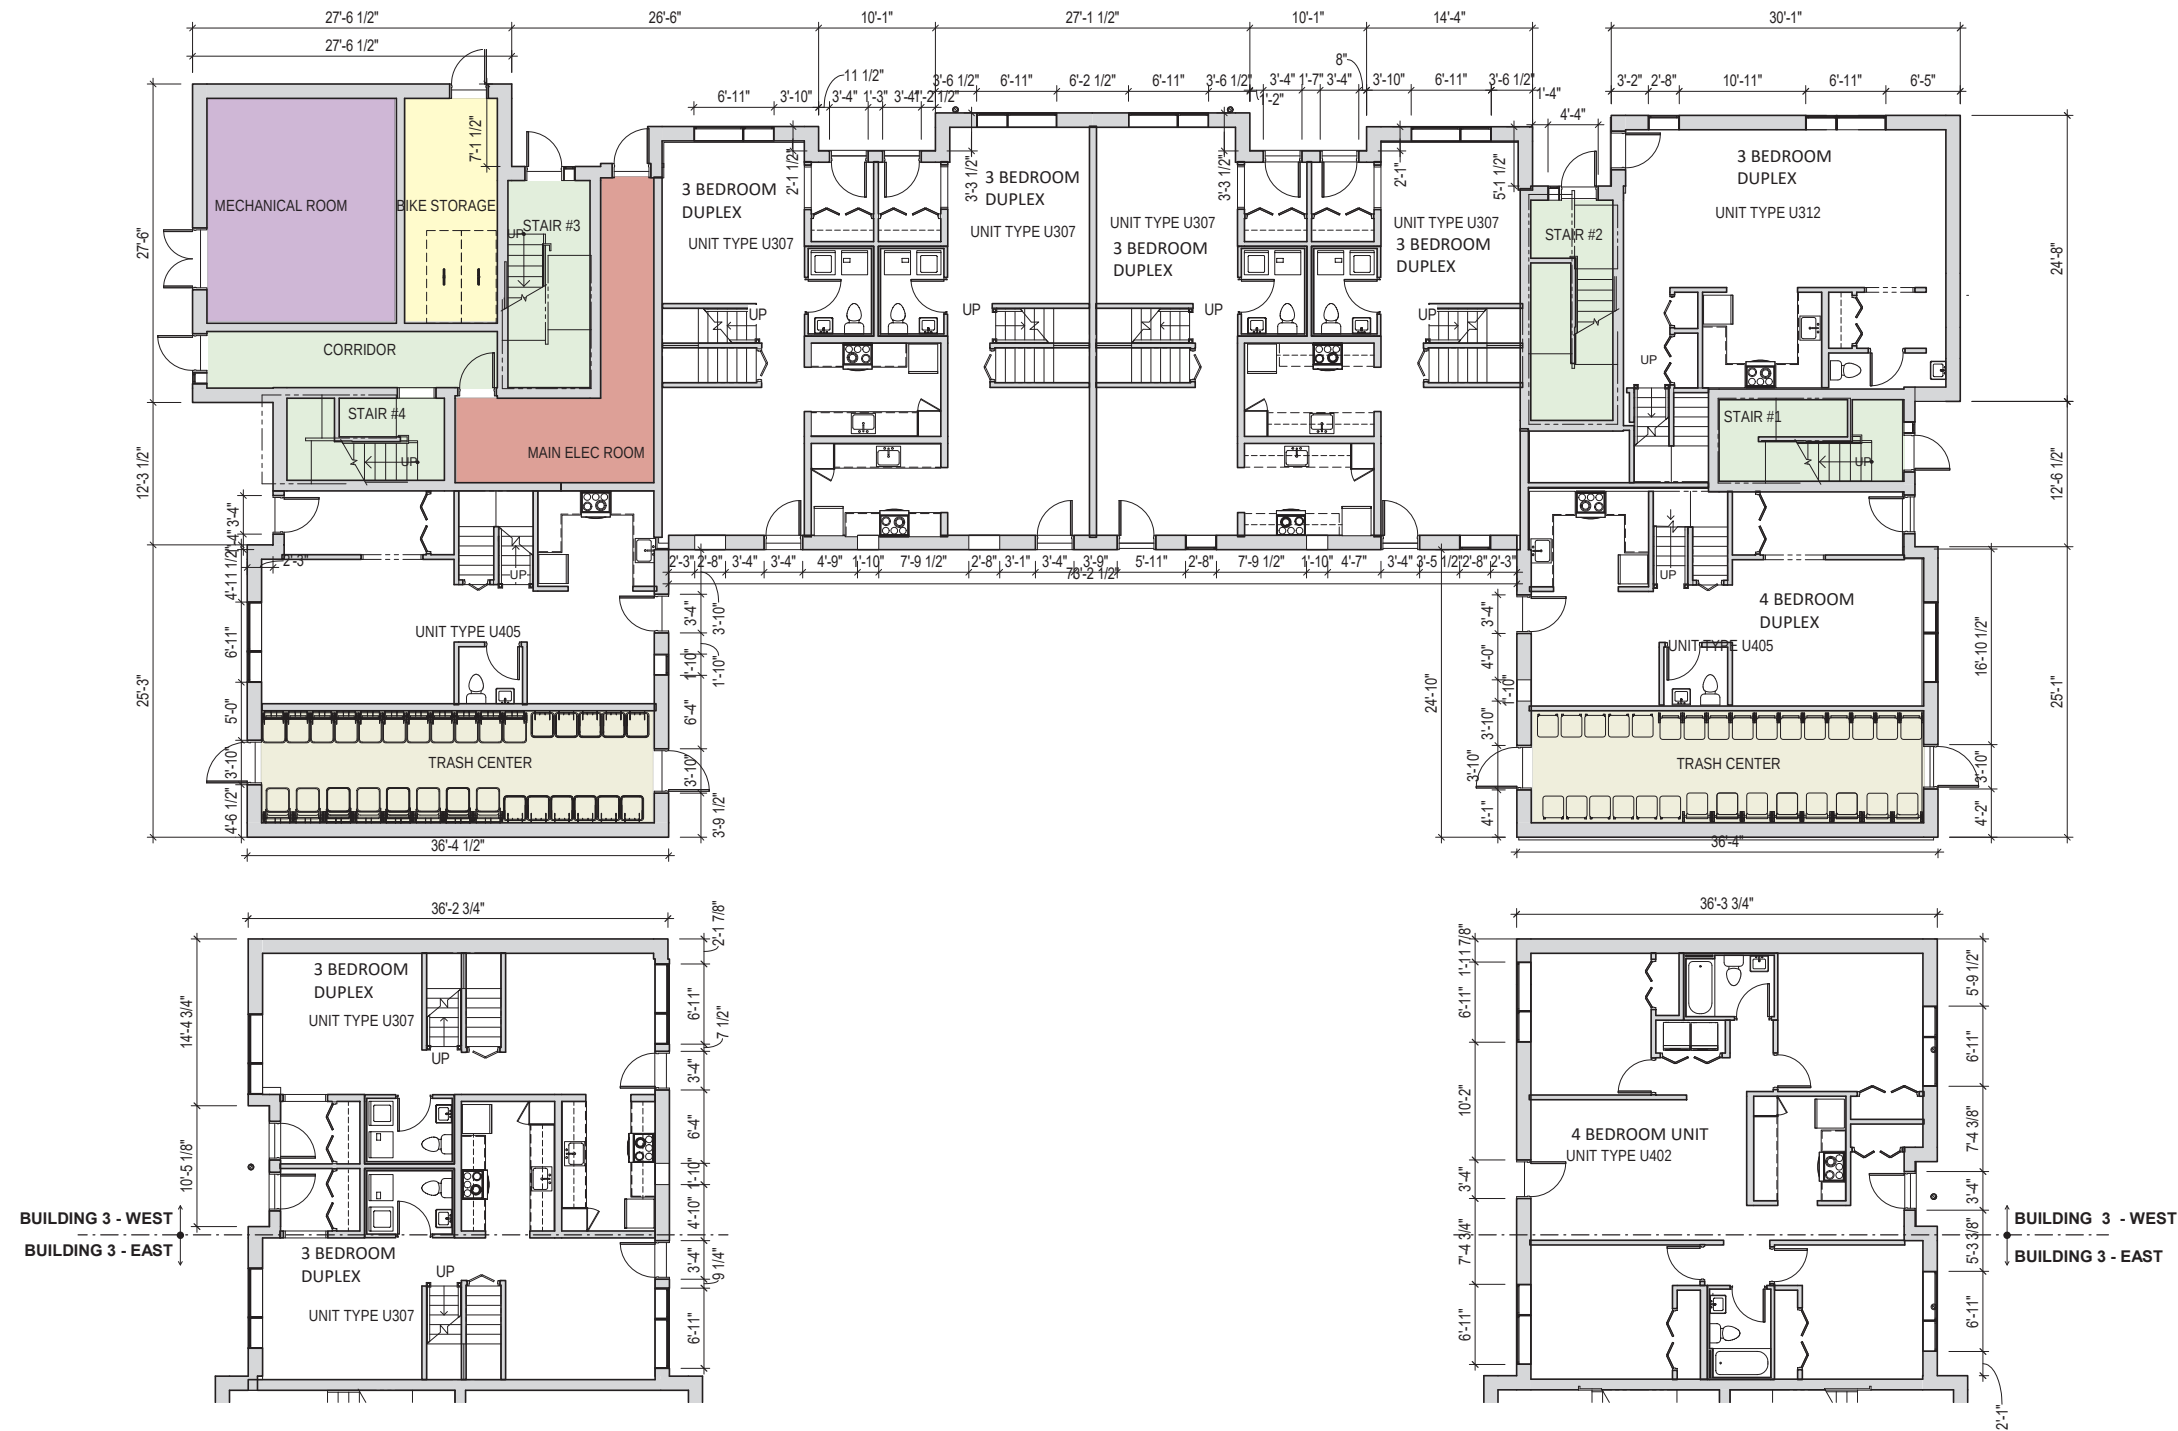


WEST - FIRST FLOOR PLAN

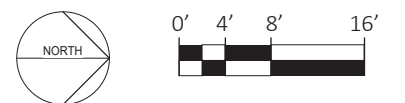


ARCHITECTURAL FLOOR PLANS


BUILDING 3

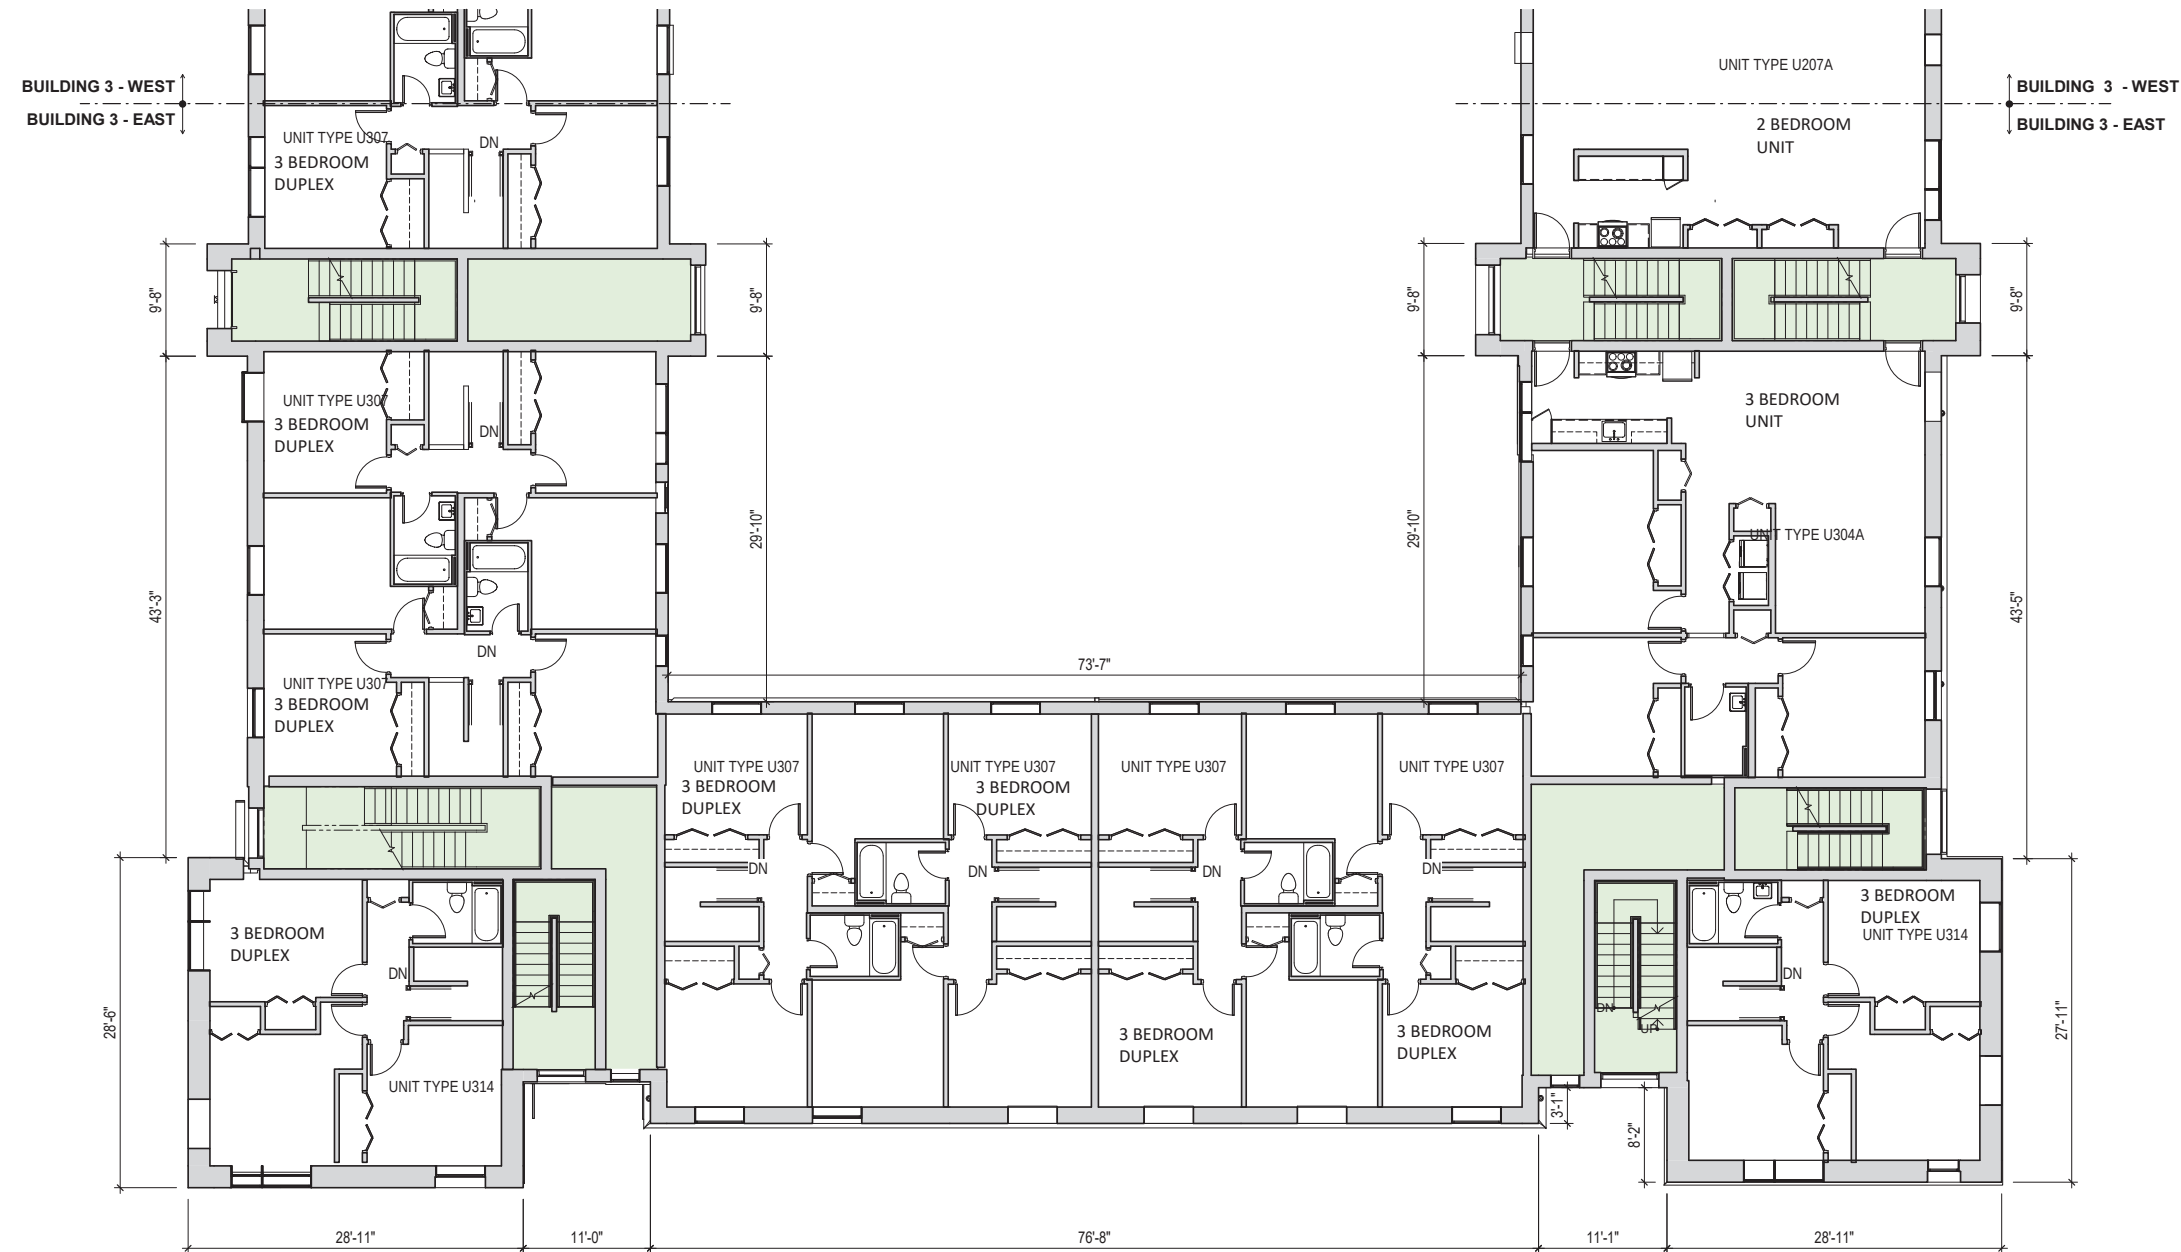


- RESIDENTIAL SPACE
- UTILITY
- JANITOR CLOSET
- TRASH
- ELECTRICAL
- MECHANICAL ROOM
- BIKE ROOM
- CIRCULATION

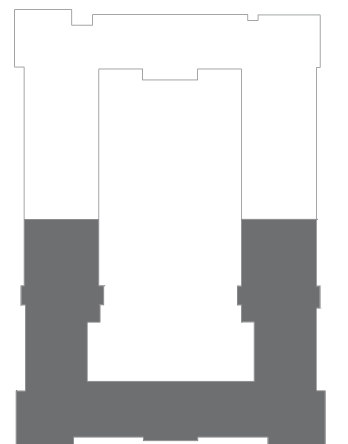

PRIVATE
DRIVEWAY

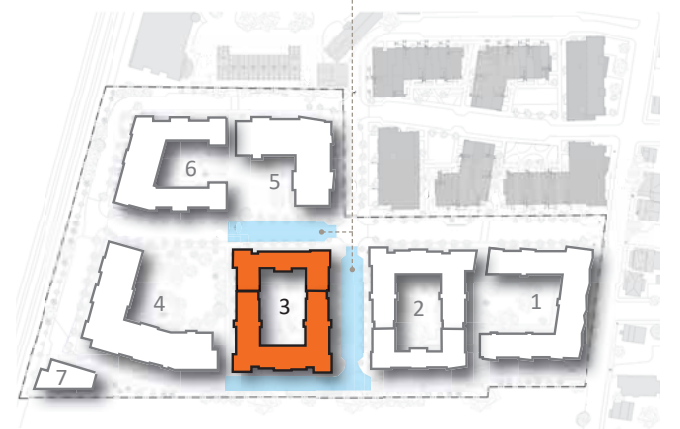


EAST - SECOND FLOOR PLAN

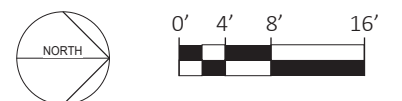


ARCHITECTURAL FLOOR PLANS


BUILDING 3

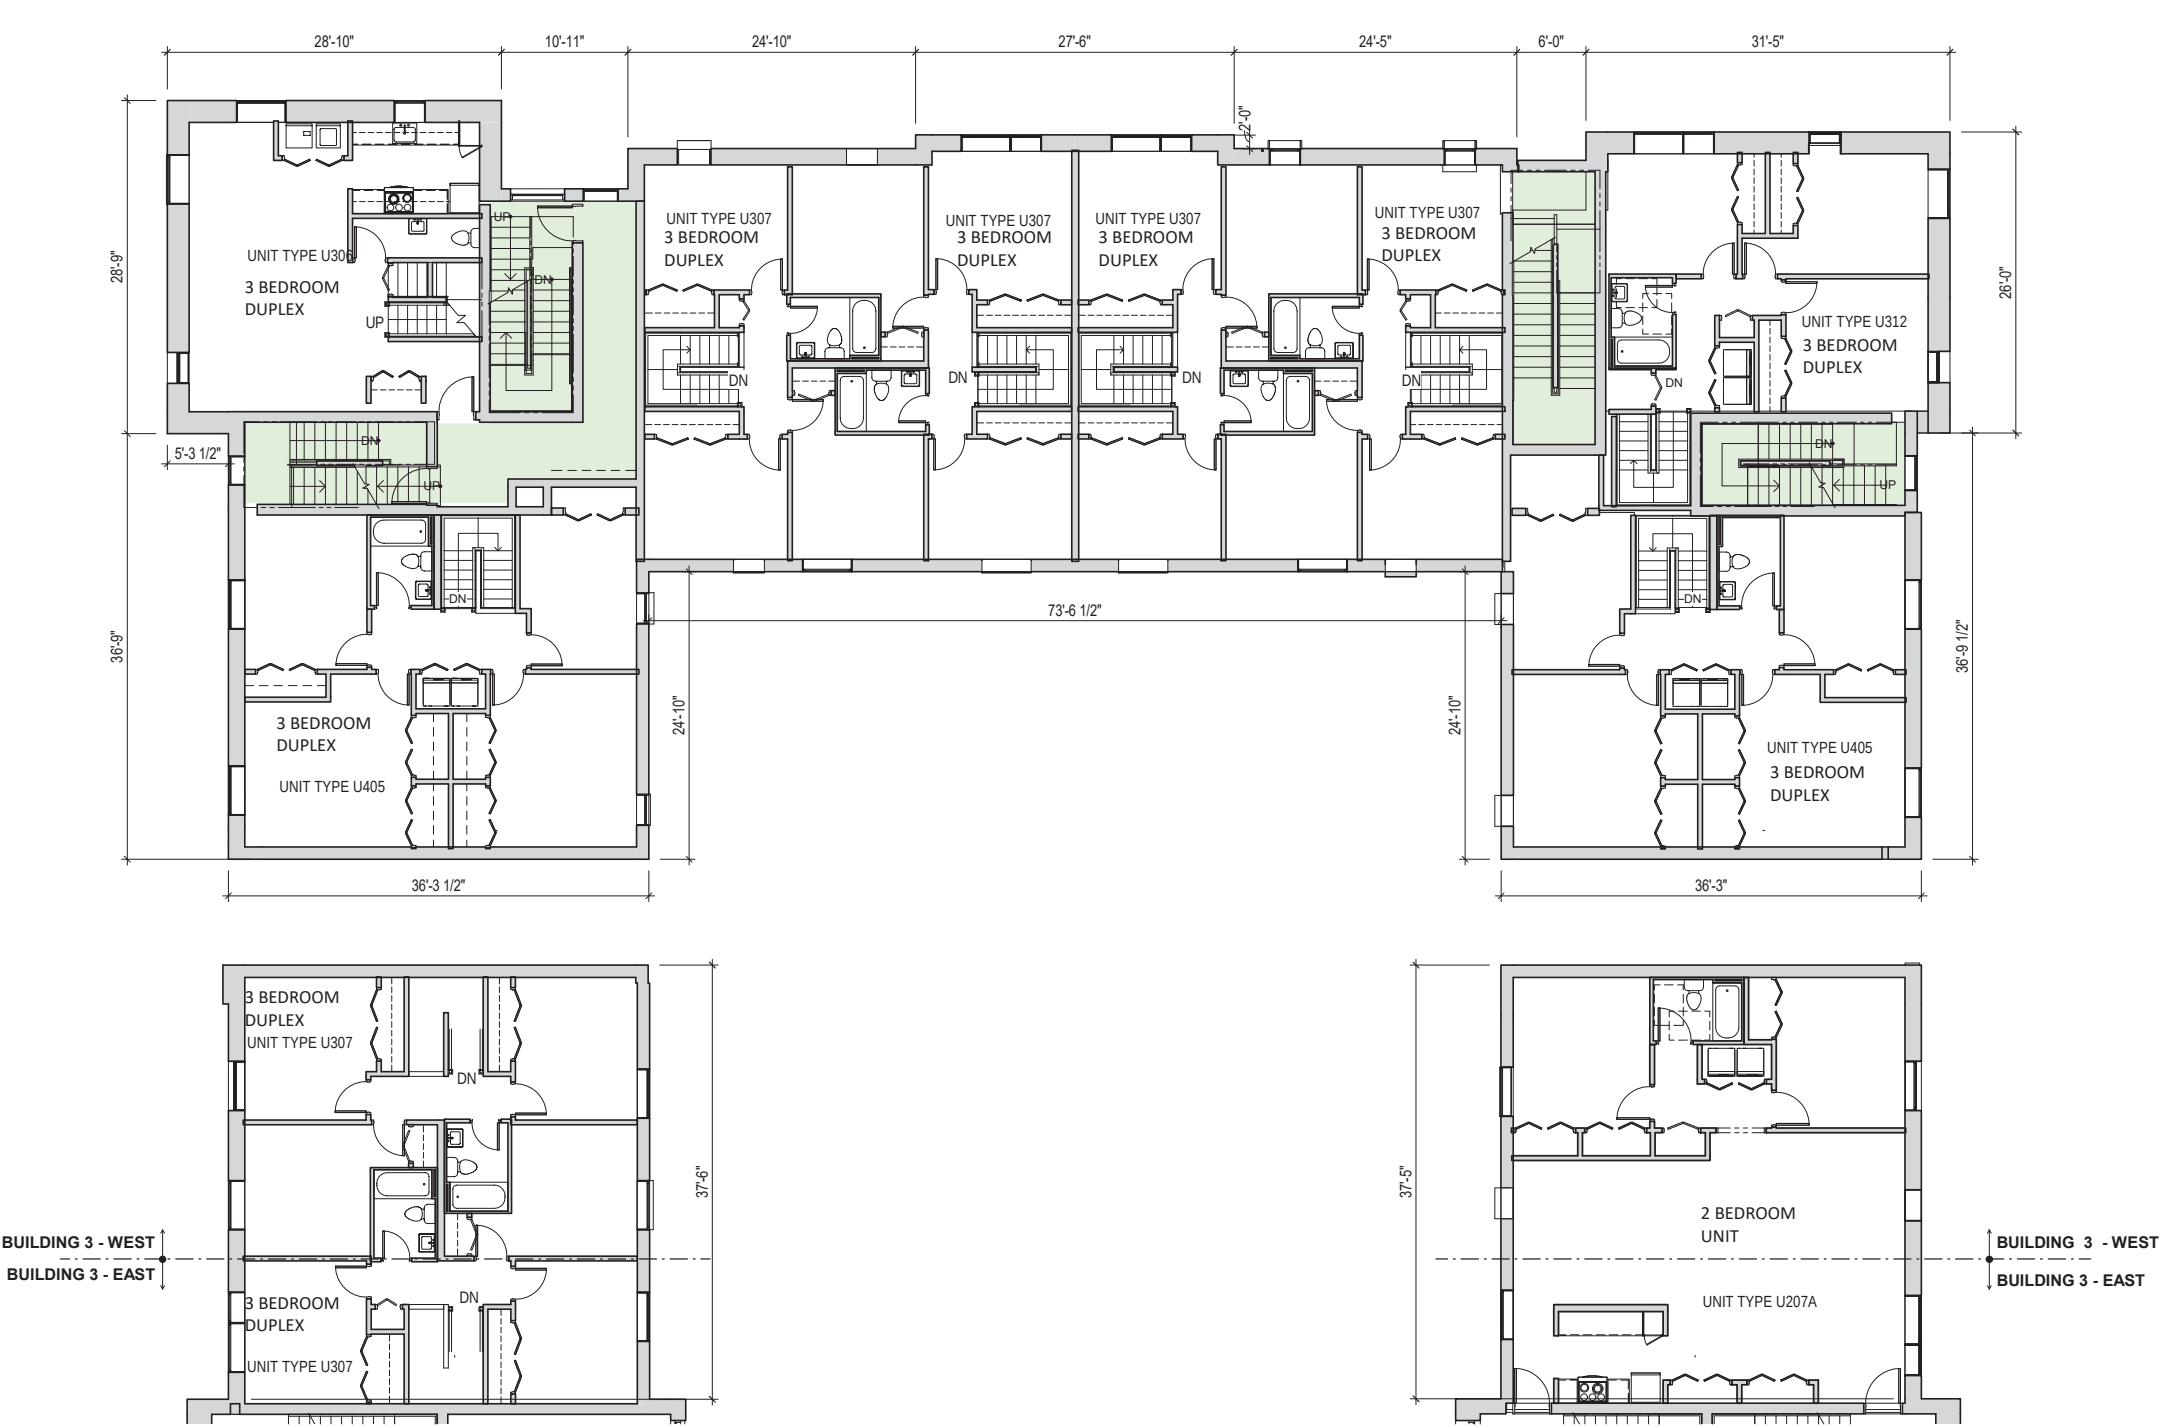

- RESIDENTIAL SPACE
- UTILITY
- JANITOR CLOSET
- TRASH
- ELECTRICAL
- MECHANICAL ROOM
- BIKE ROOM
- CIRCULATION

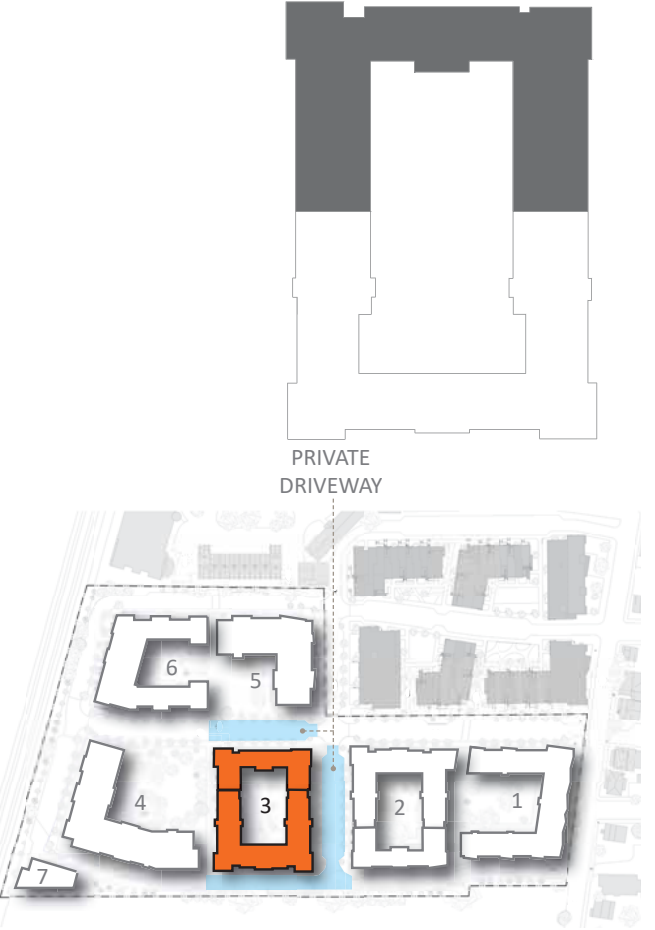


WEST - SECOND FLOOR PLAN


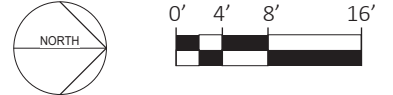


ARCHITECTURAL FLOOR PLANS


BUILDING 3

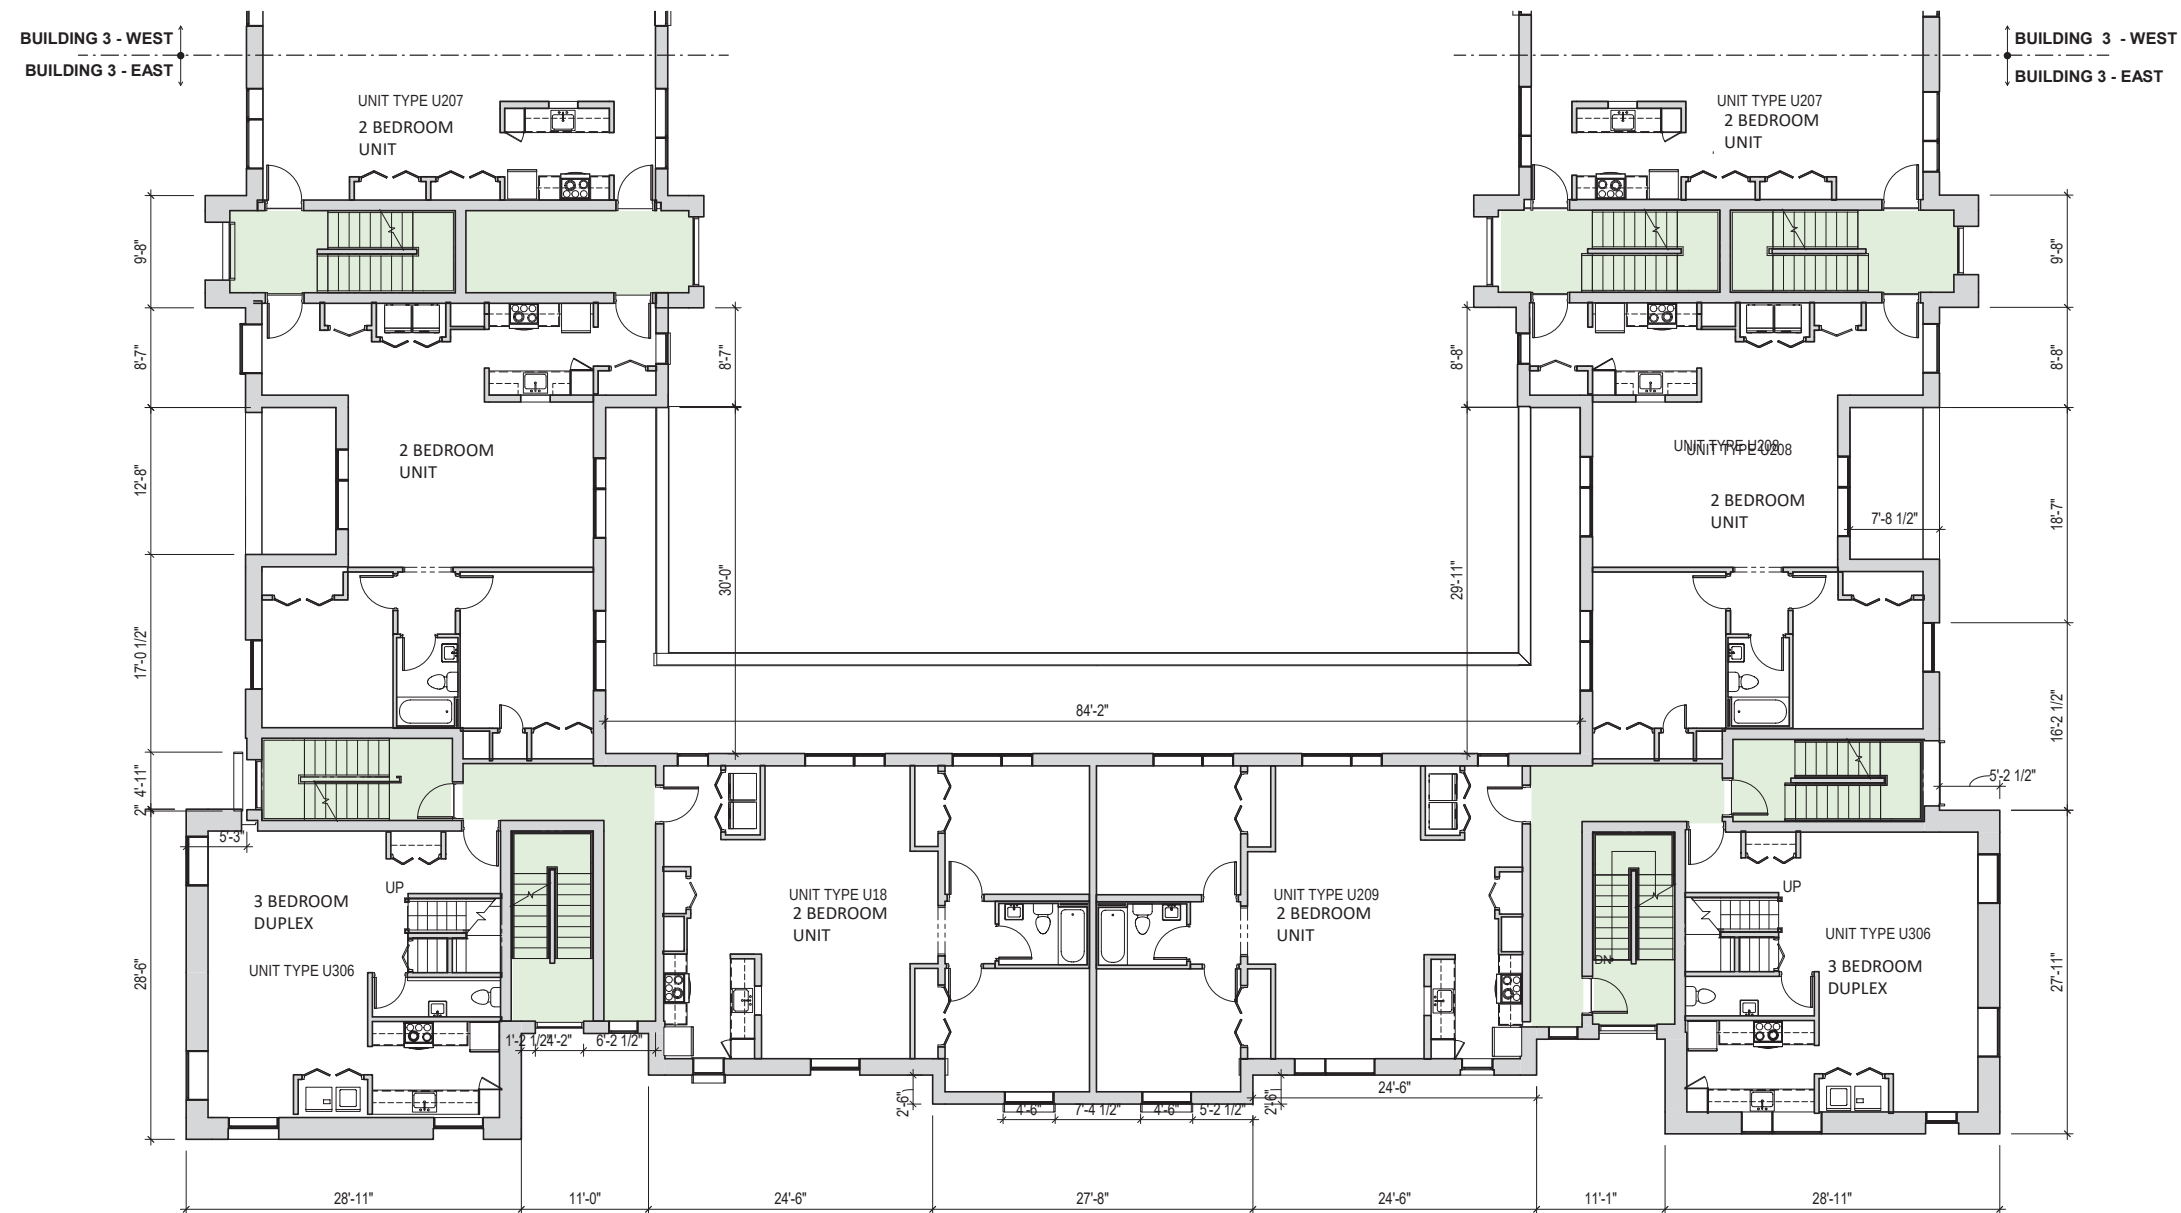

- RESIDENTIAL SPACE
- UTILITY
- JANITOR CLOSET
- TRASH
- ELECTRICAL
- MECHANICAL ROOM
- BIKE ROOM
- CIRCULATION

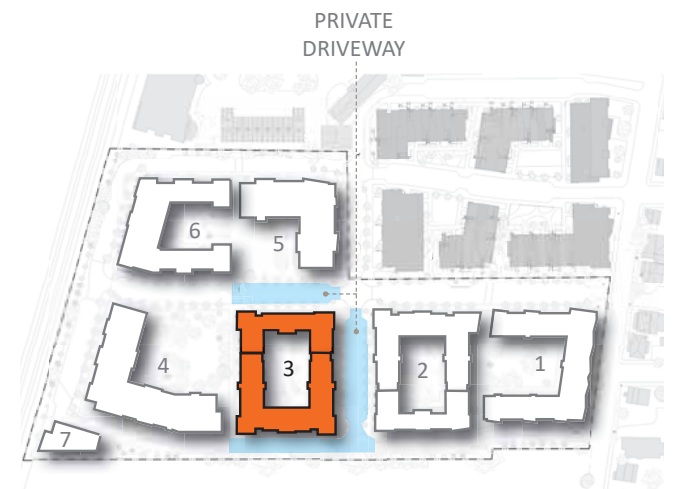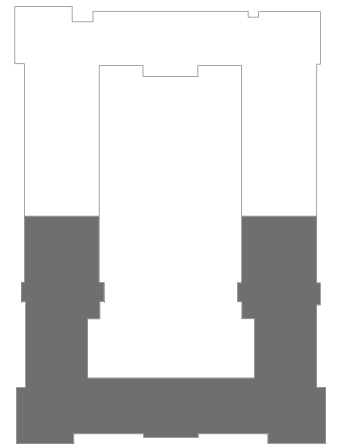


EAST - THIRD FLOOR PLAN

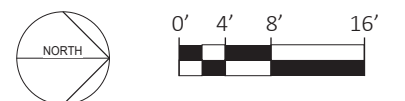


ARCHITECTURAL FLOOR PLANS


BUILDING 3

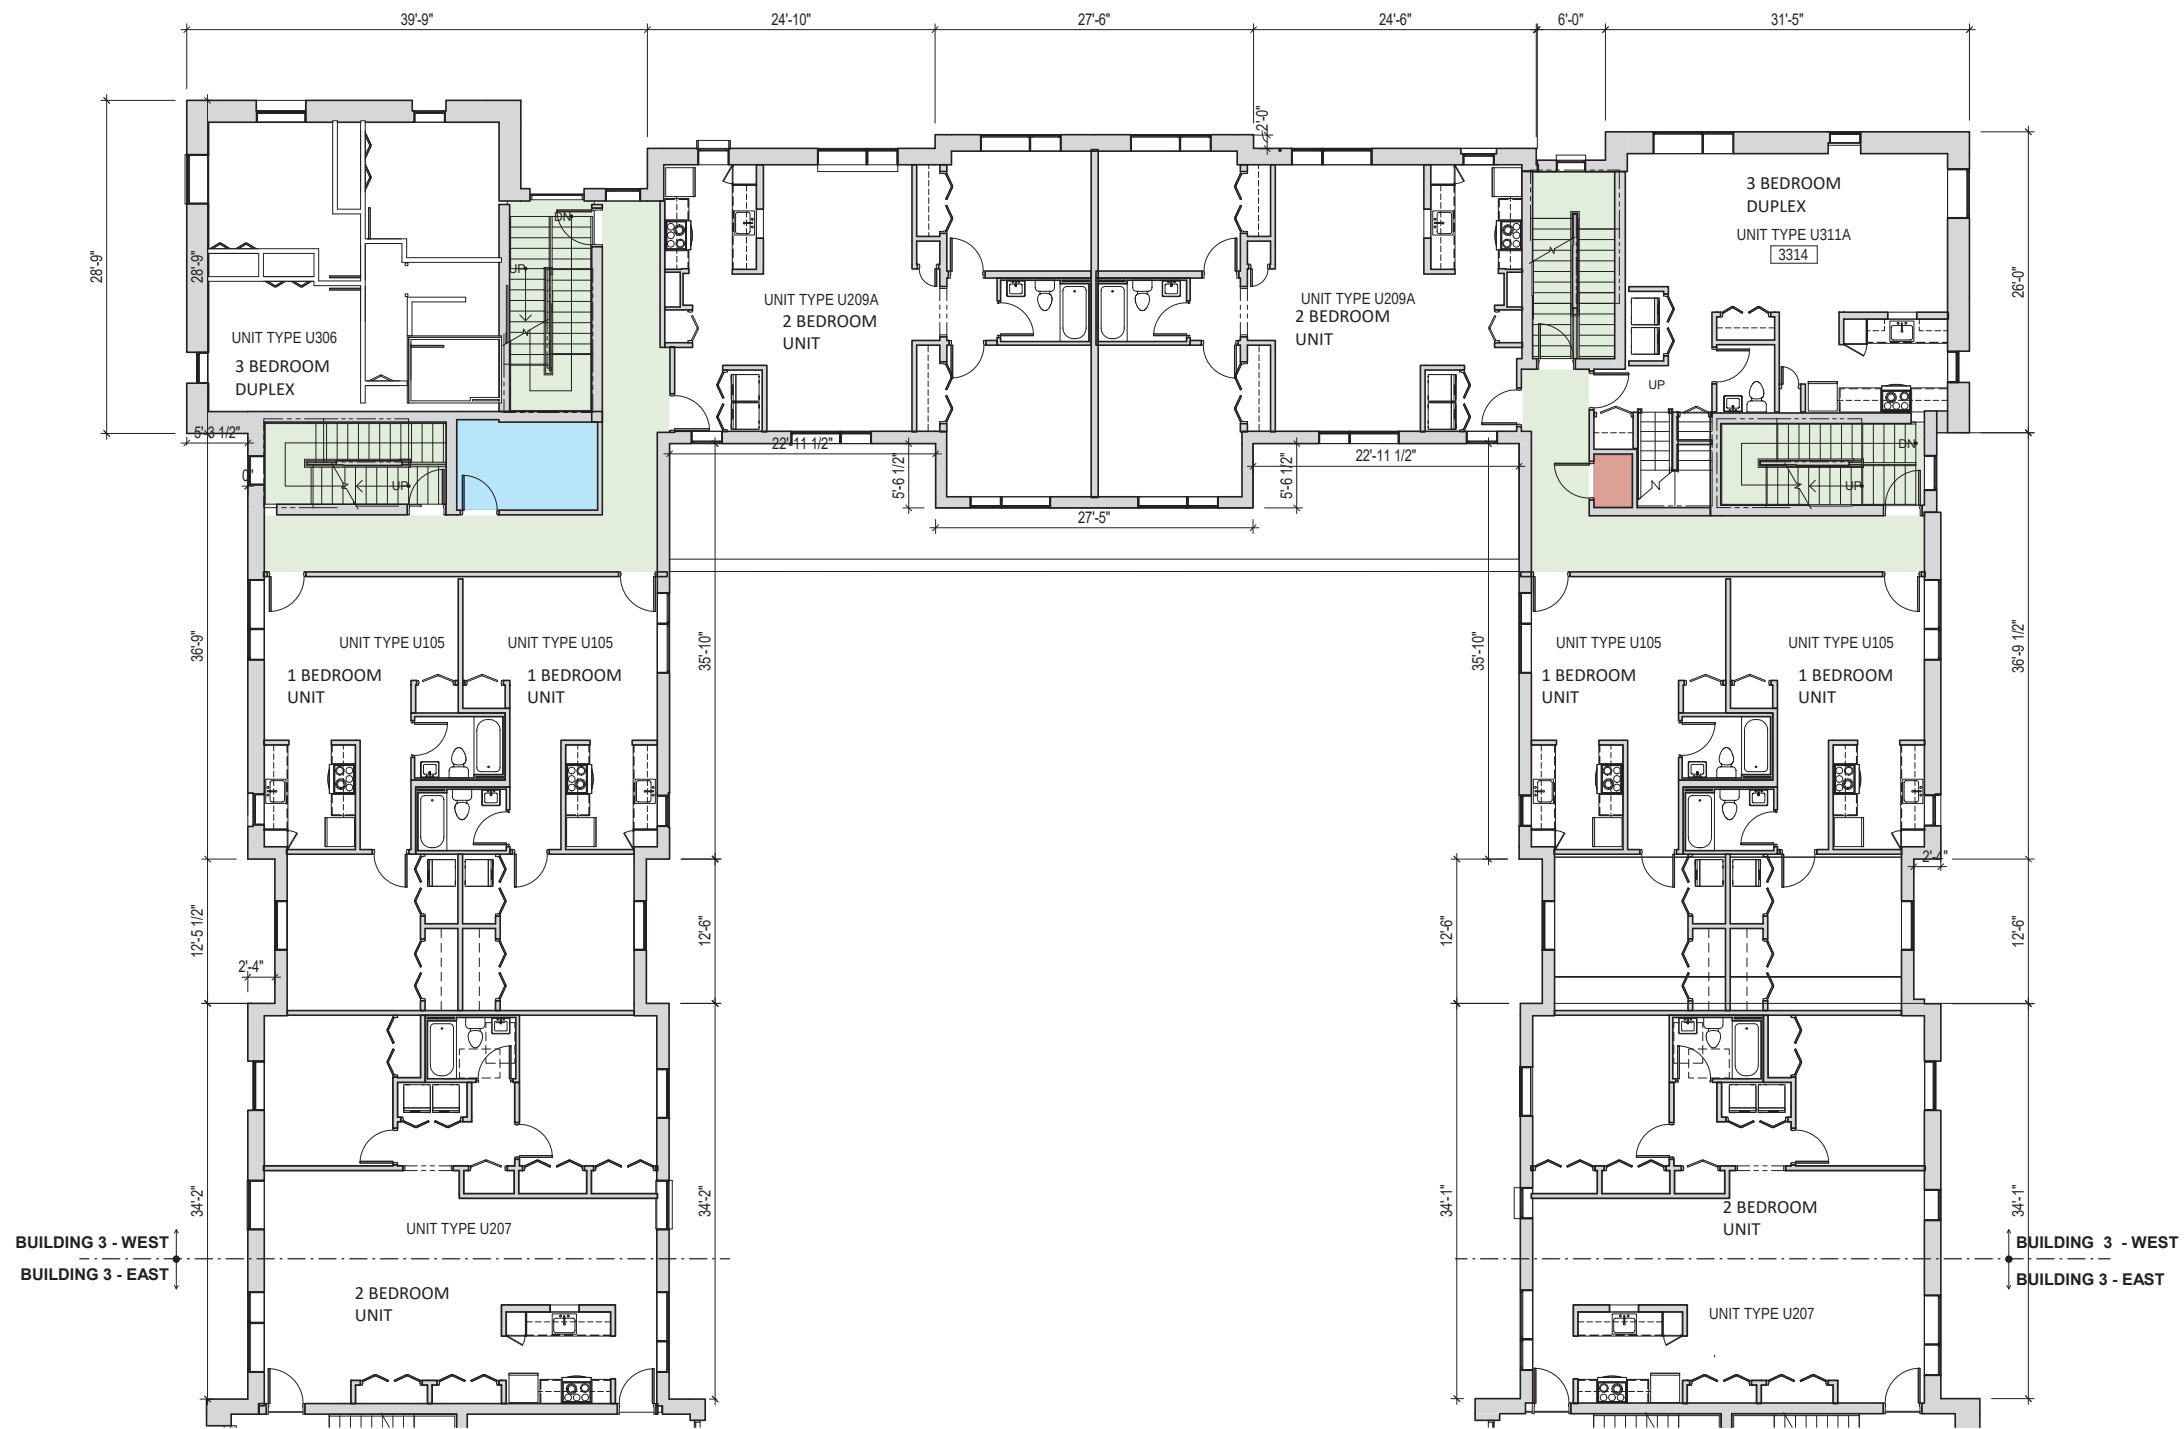

- RESIDENTIAL SPACE
- UTILITY
- JANITOR CLOSET
- TRASH
- ELECTRICAL
- MECHANICAL ROOM
- BIKE ROOM
- CIRCULATION


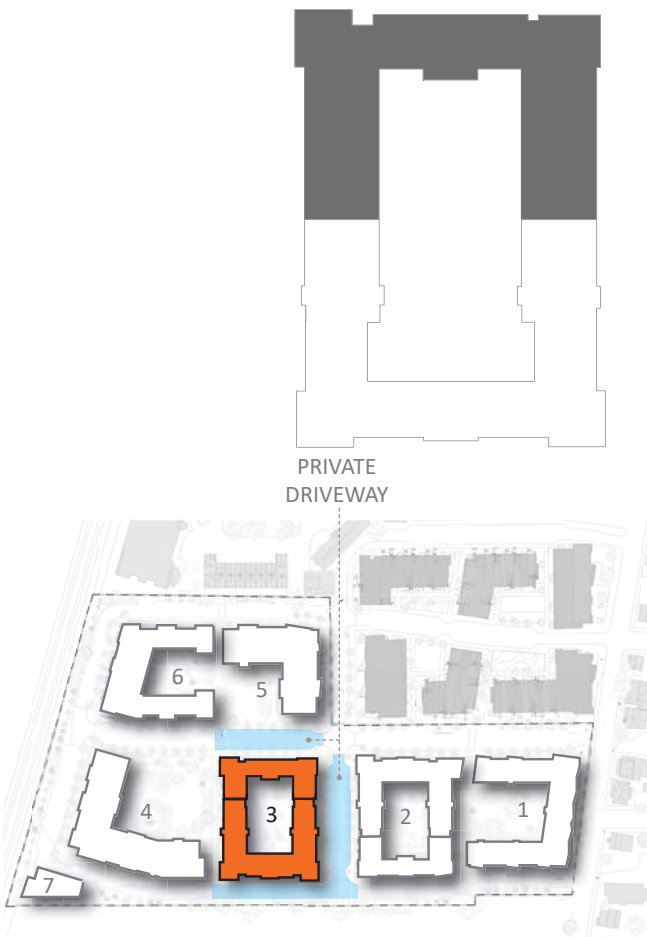


WEST - THIRD FLOOR PLAN

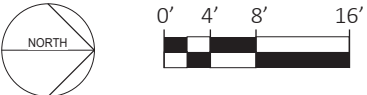


ARCHITECTURAL FLOOR PLANS

BUILDING 3

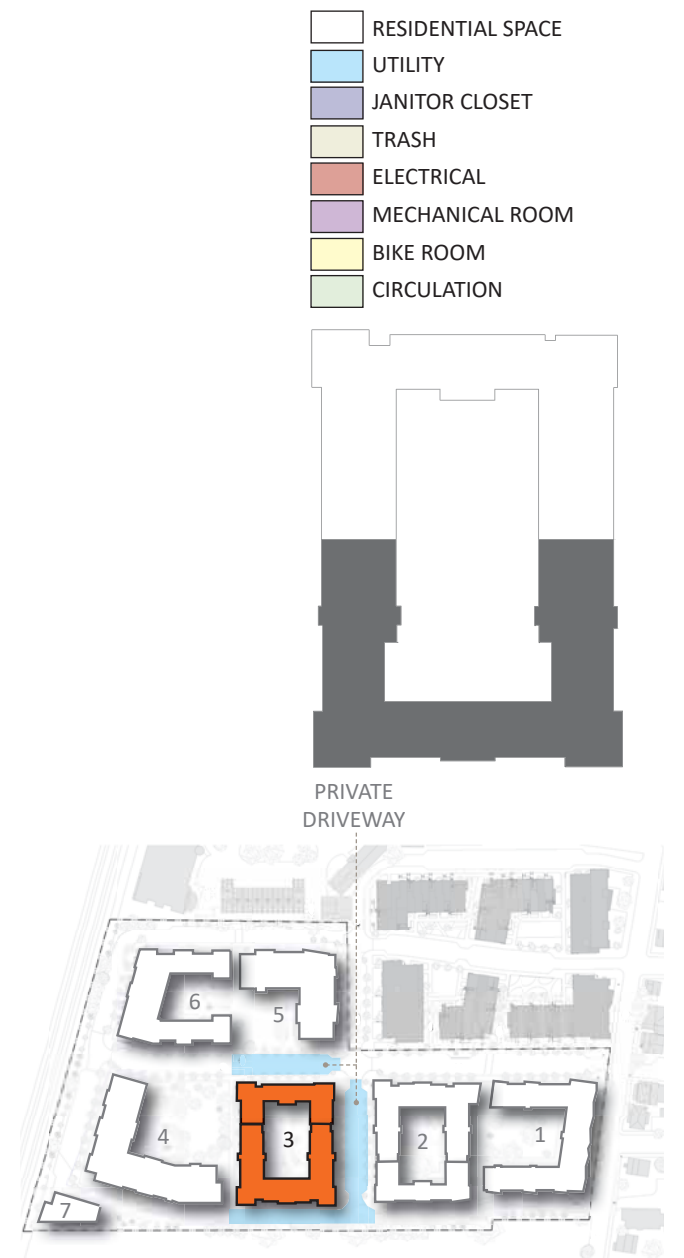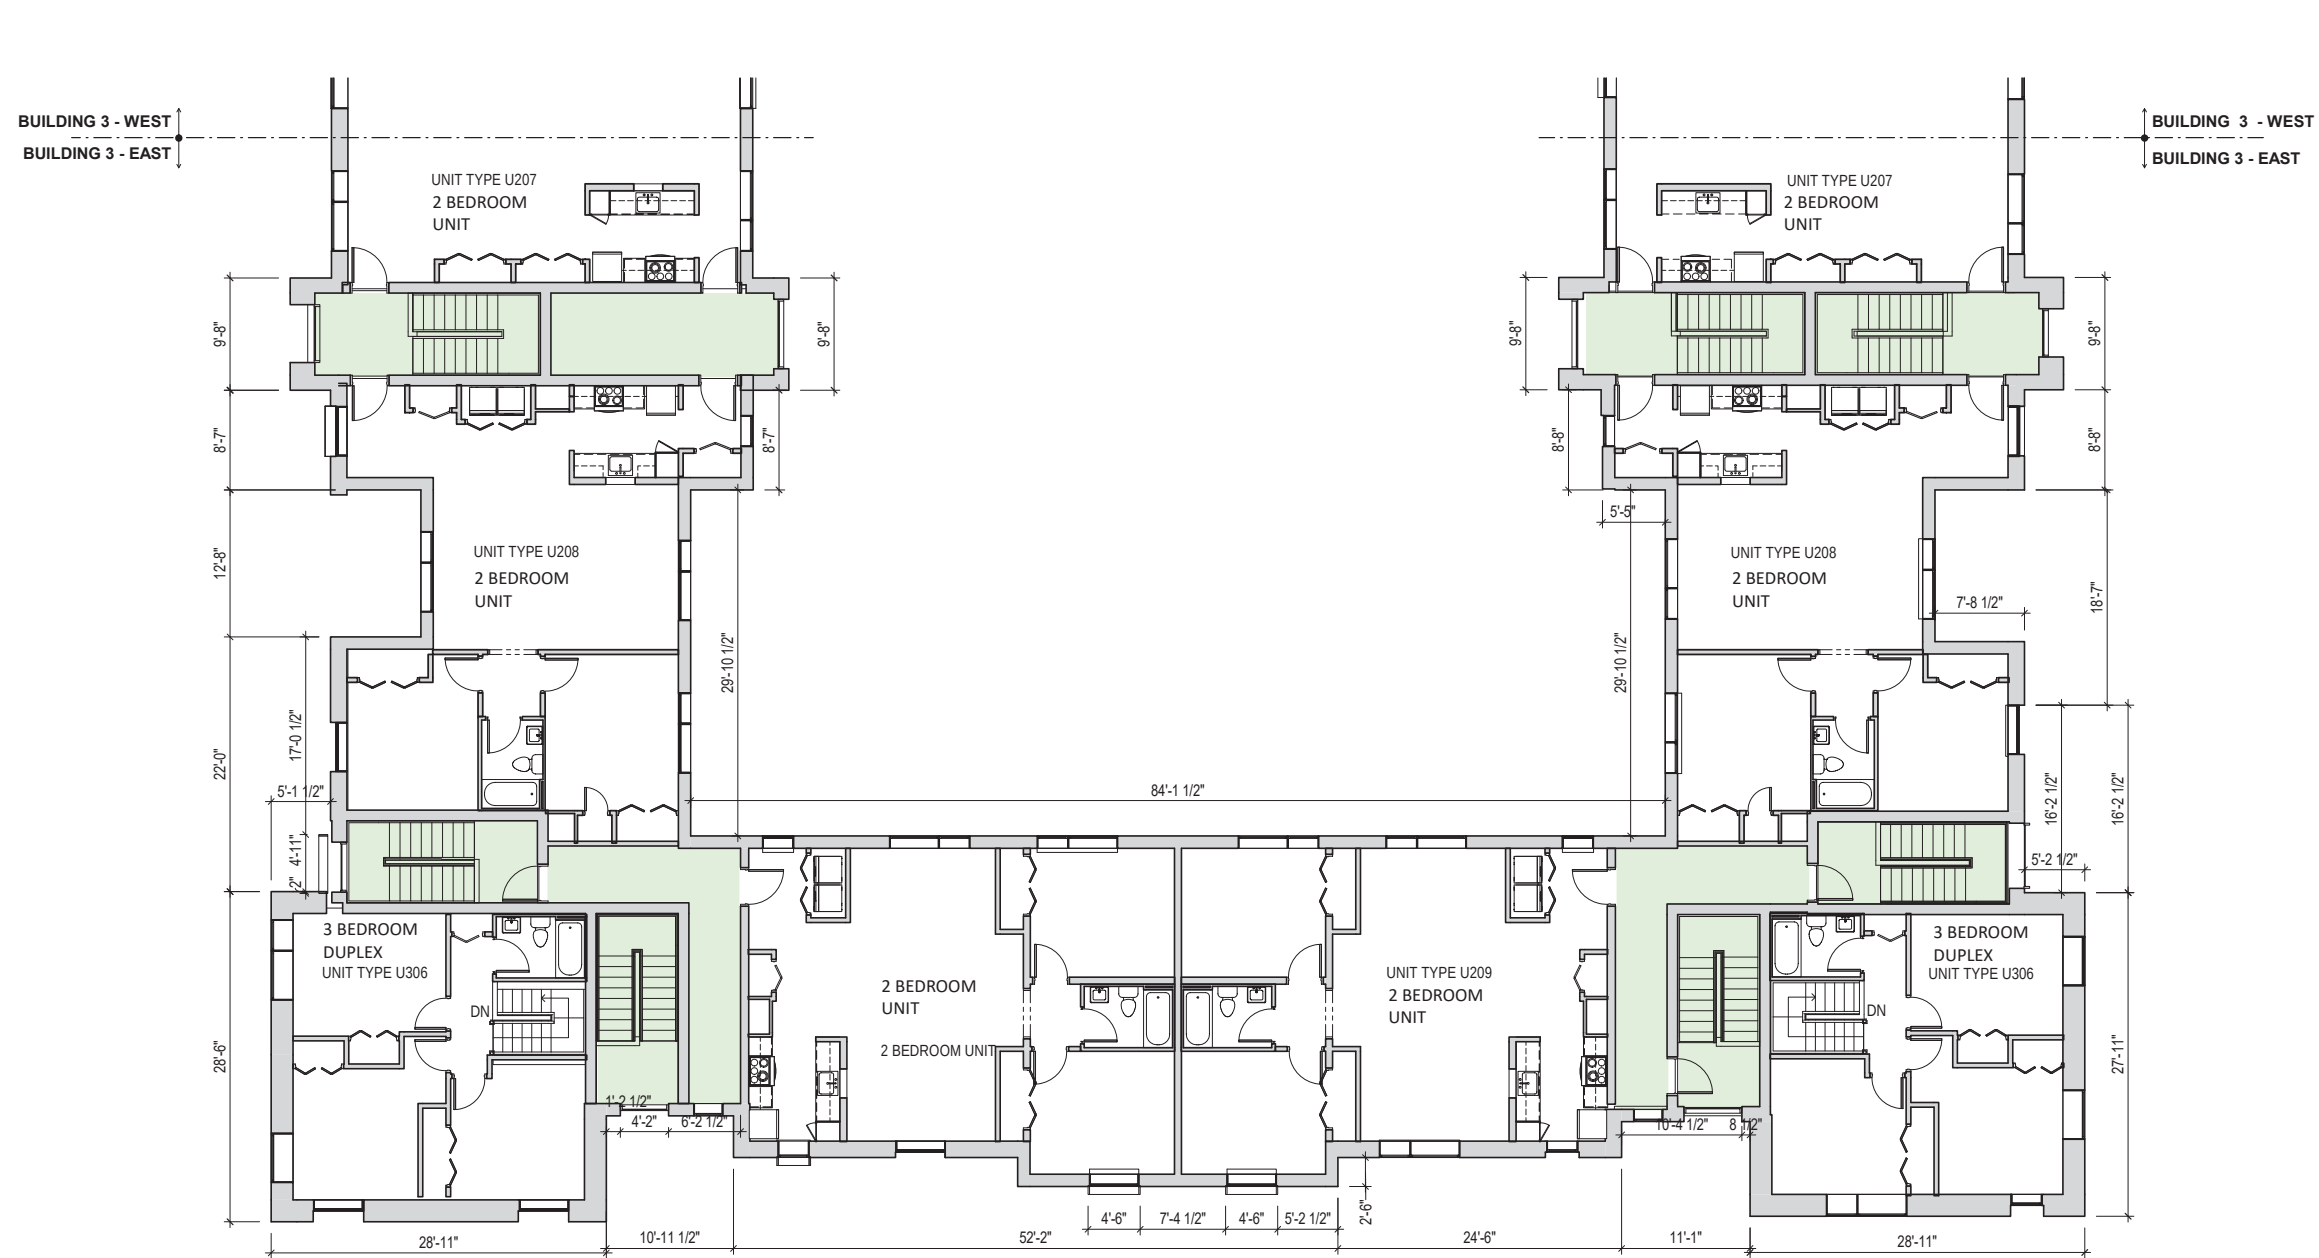


EAST - FOURTH FLOOR PLAN

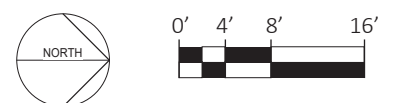


ARCHITECTURAL FLOOR PLANS

BUILDING 3

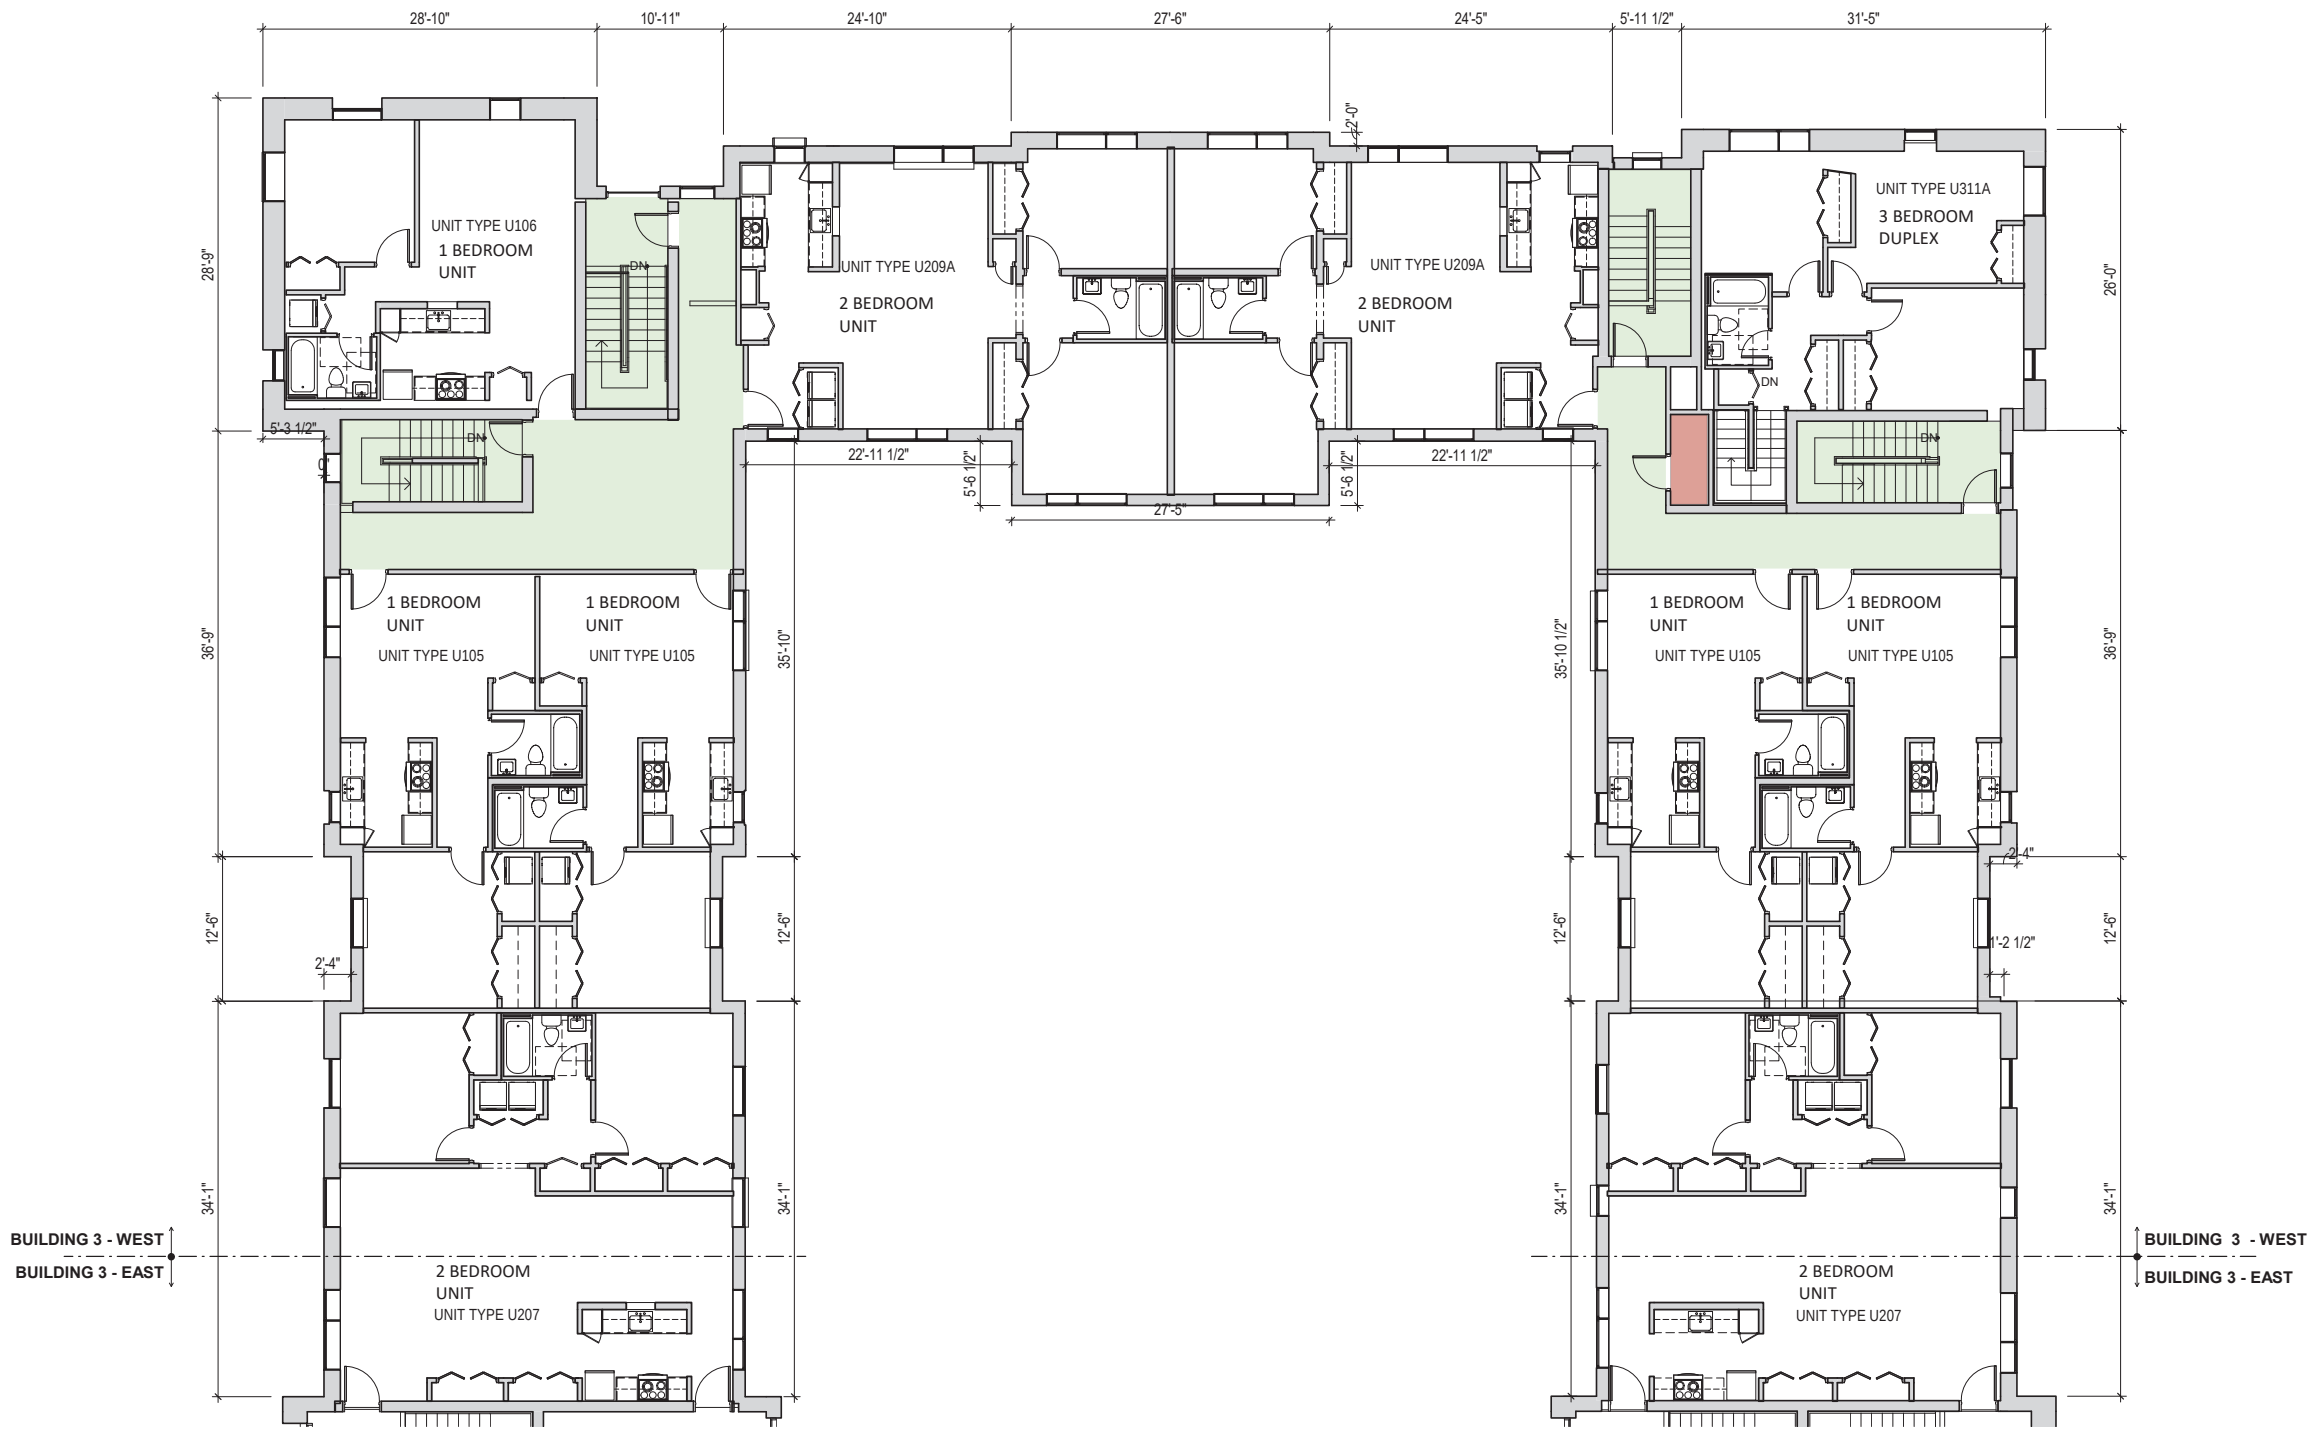



- RESIDENTIAL SPACE
- UTILITY
- JANITOR CLOSET
- TRASH
- ELECTRICAL
- MECHANICAL ROOM
- BIKE ROOM
- CIRCULATION

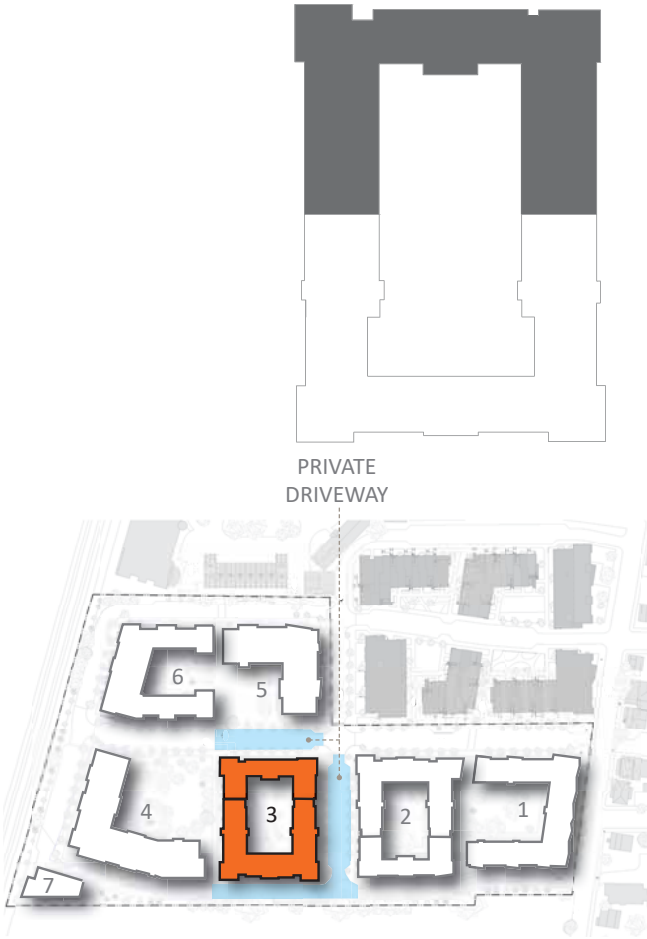


WEST - FOURTH FLOOR PLAN

ARCHITECTURAL FLOOR PLANS

BUILDING 3

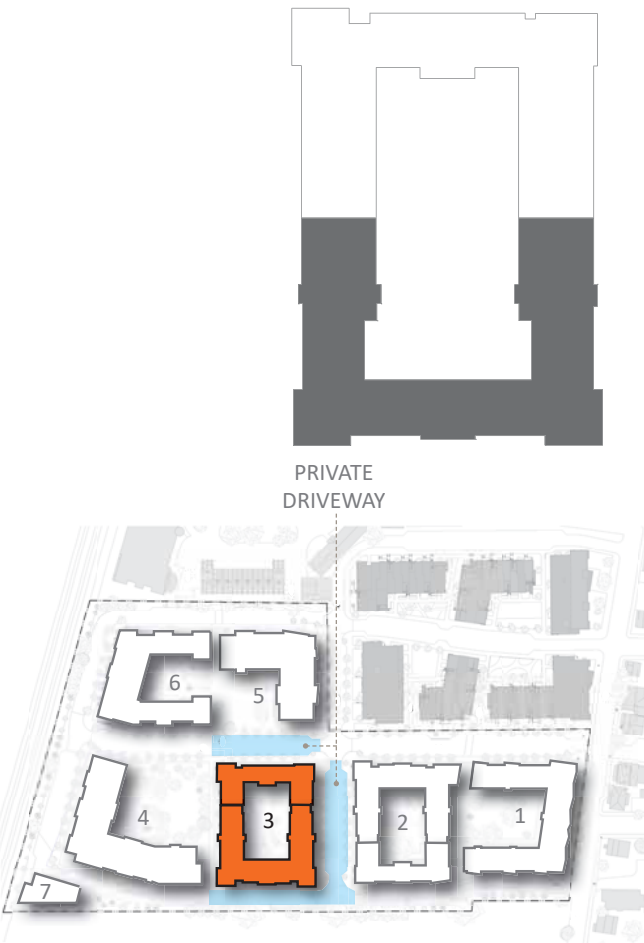
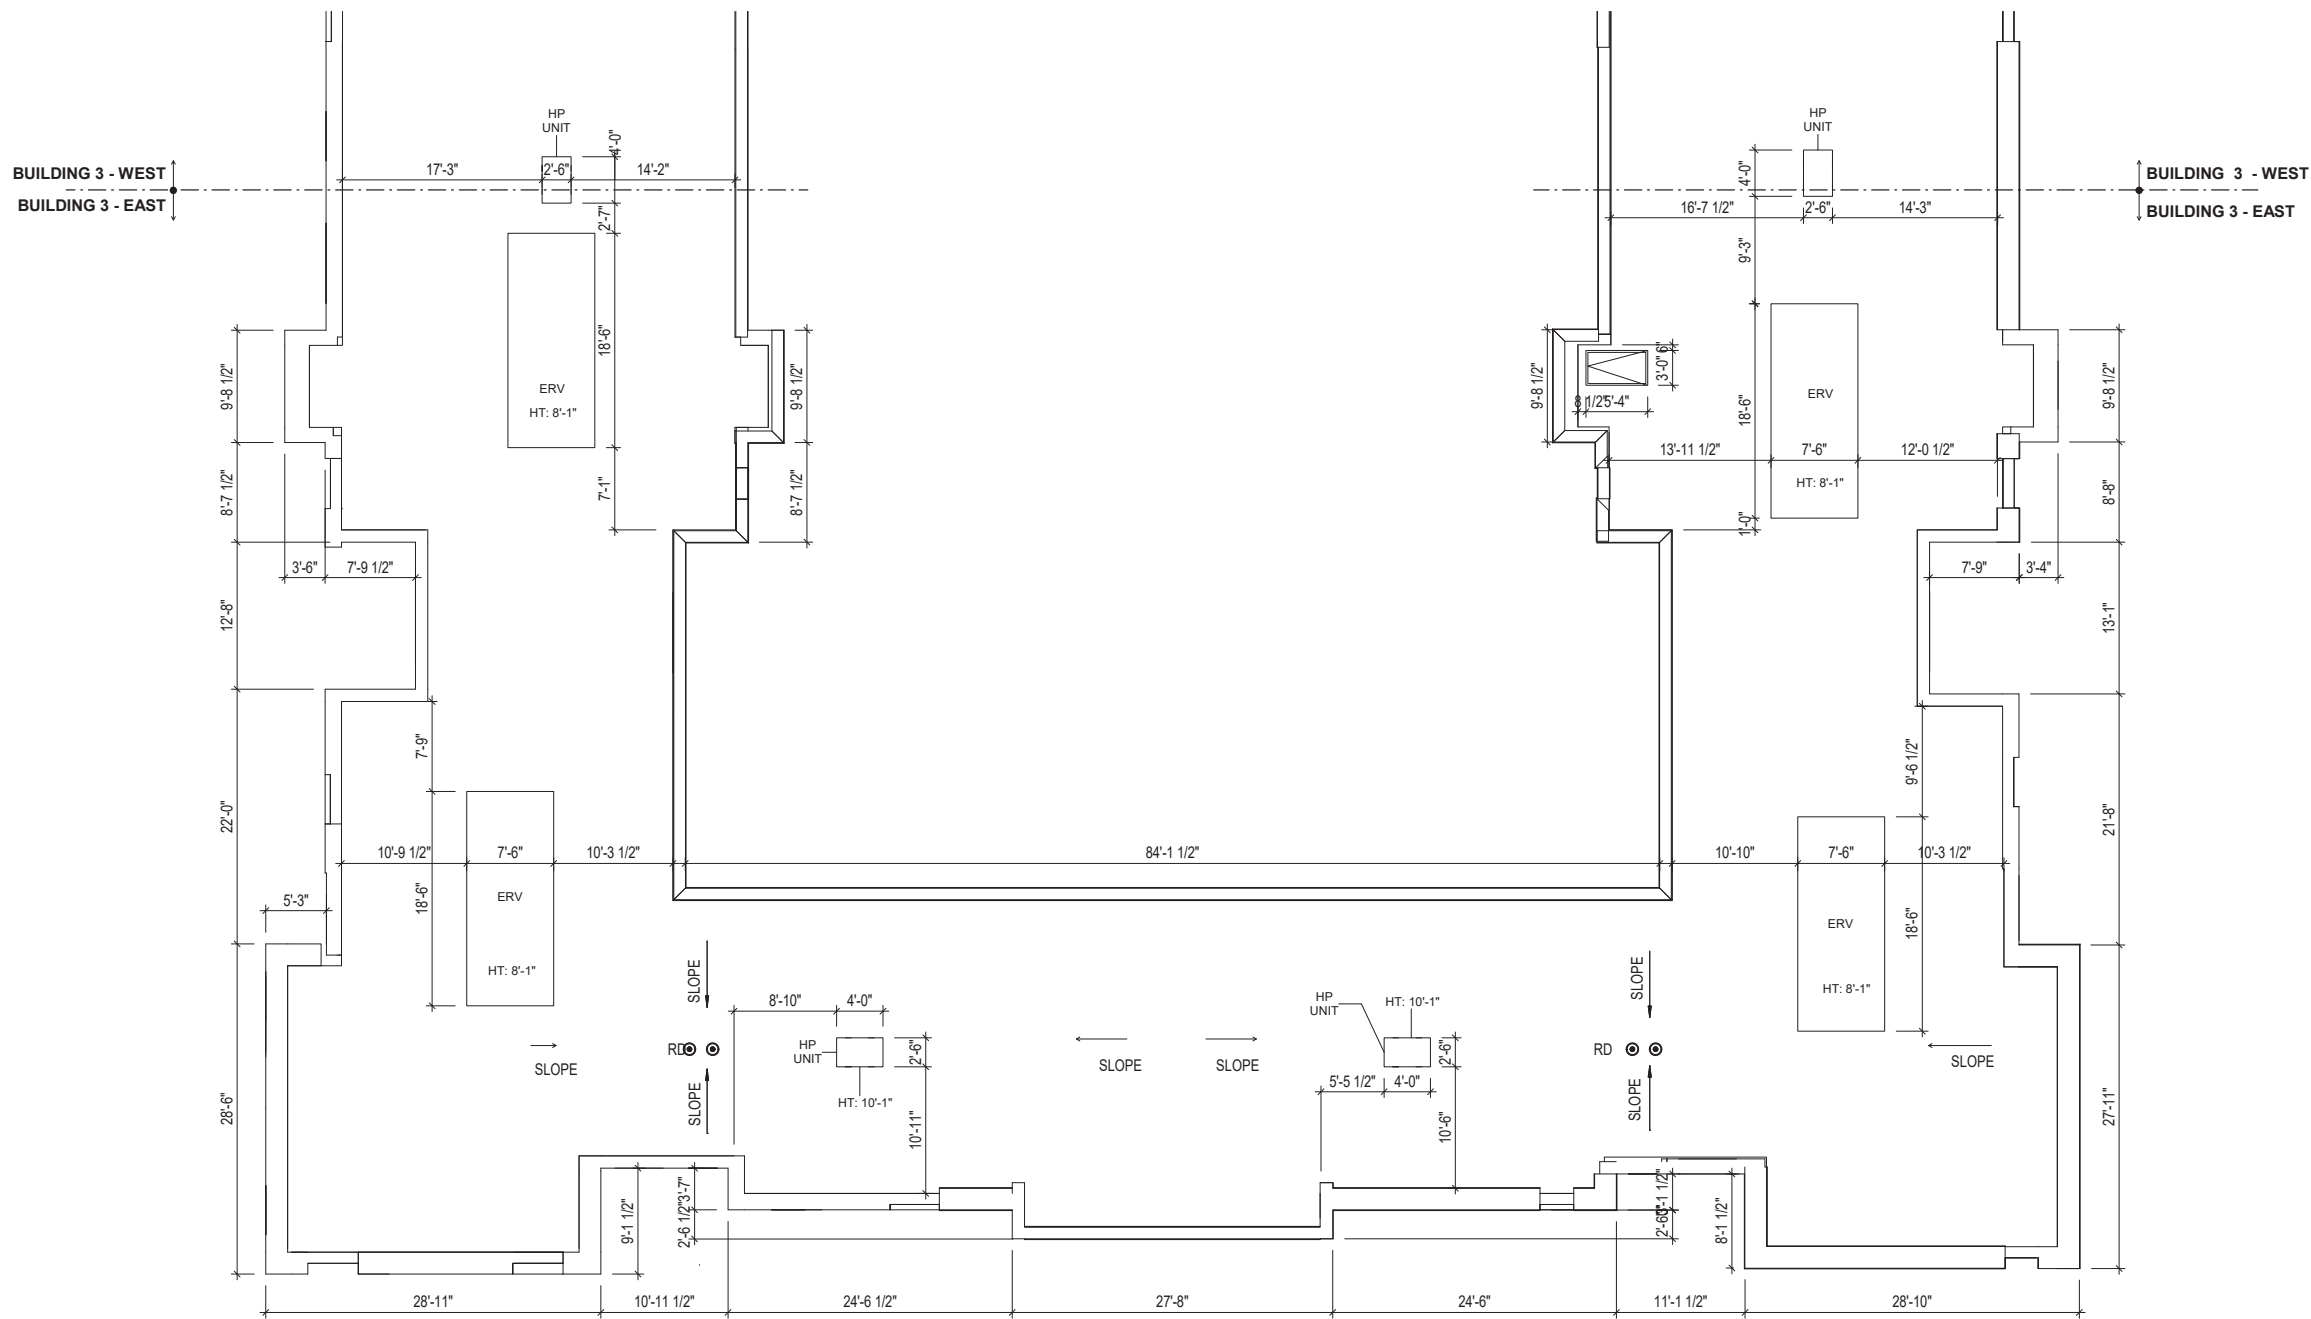


EAST - ROOF PLAN

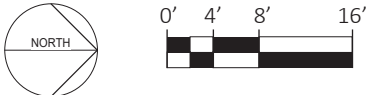


ARCHITECTURAL FLOOR PLANS

BUILDING 3

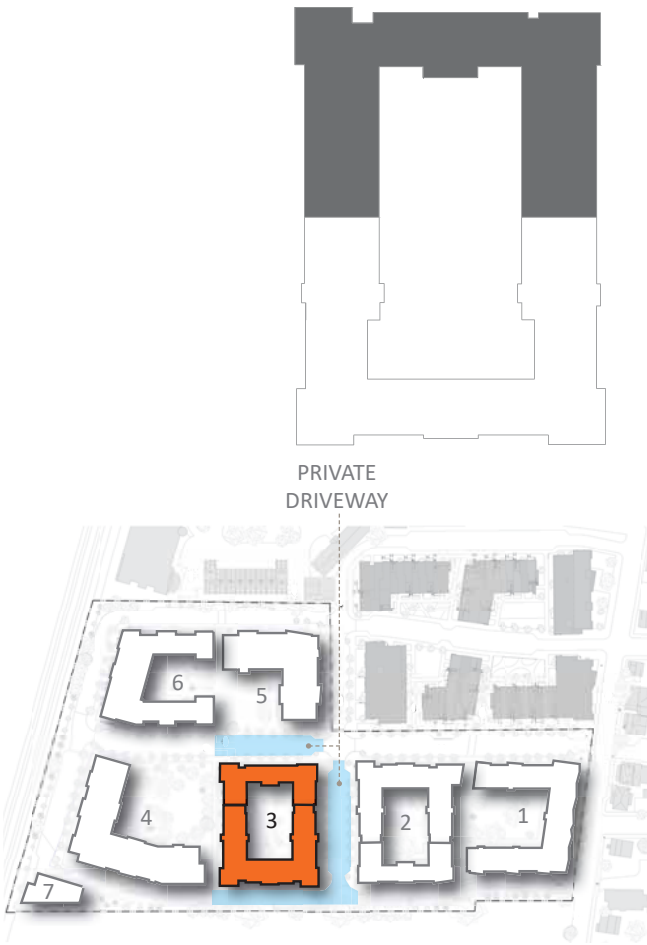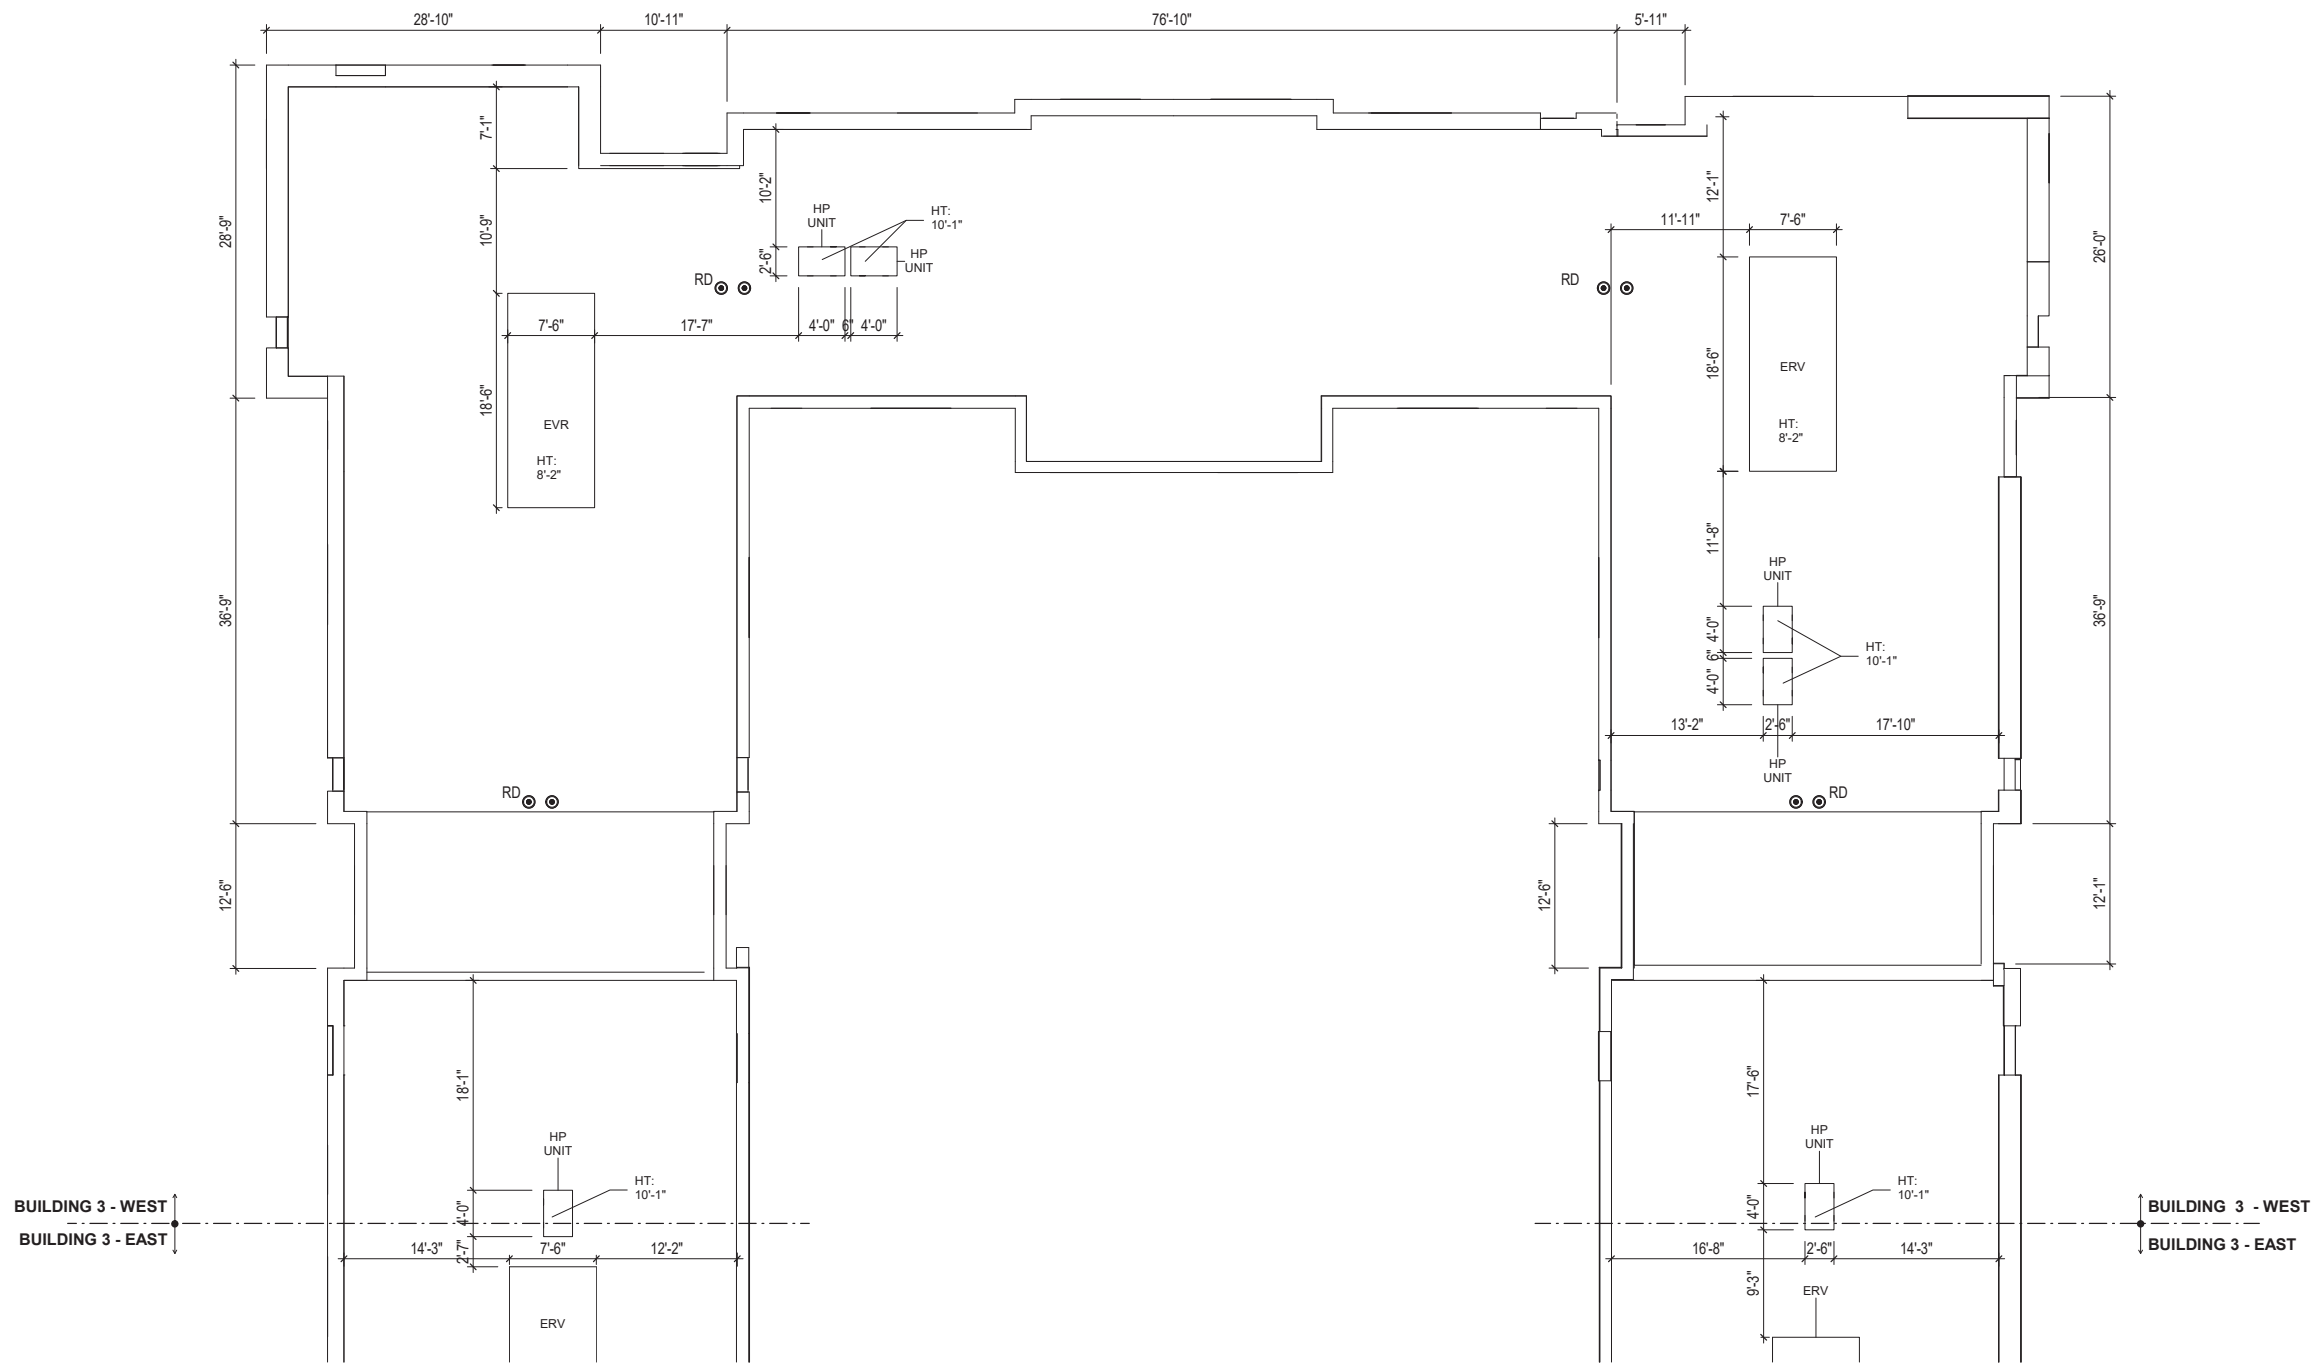


WEST - ROOF PLAN

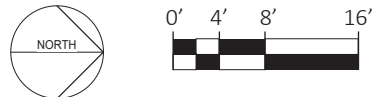


ARCHITECTURAL FLOOR PLANS

BUILDING 4


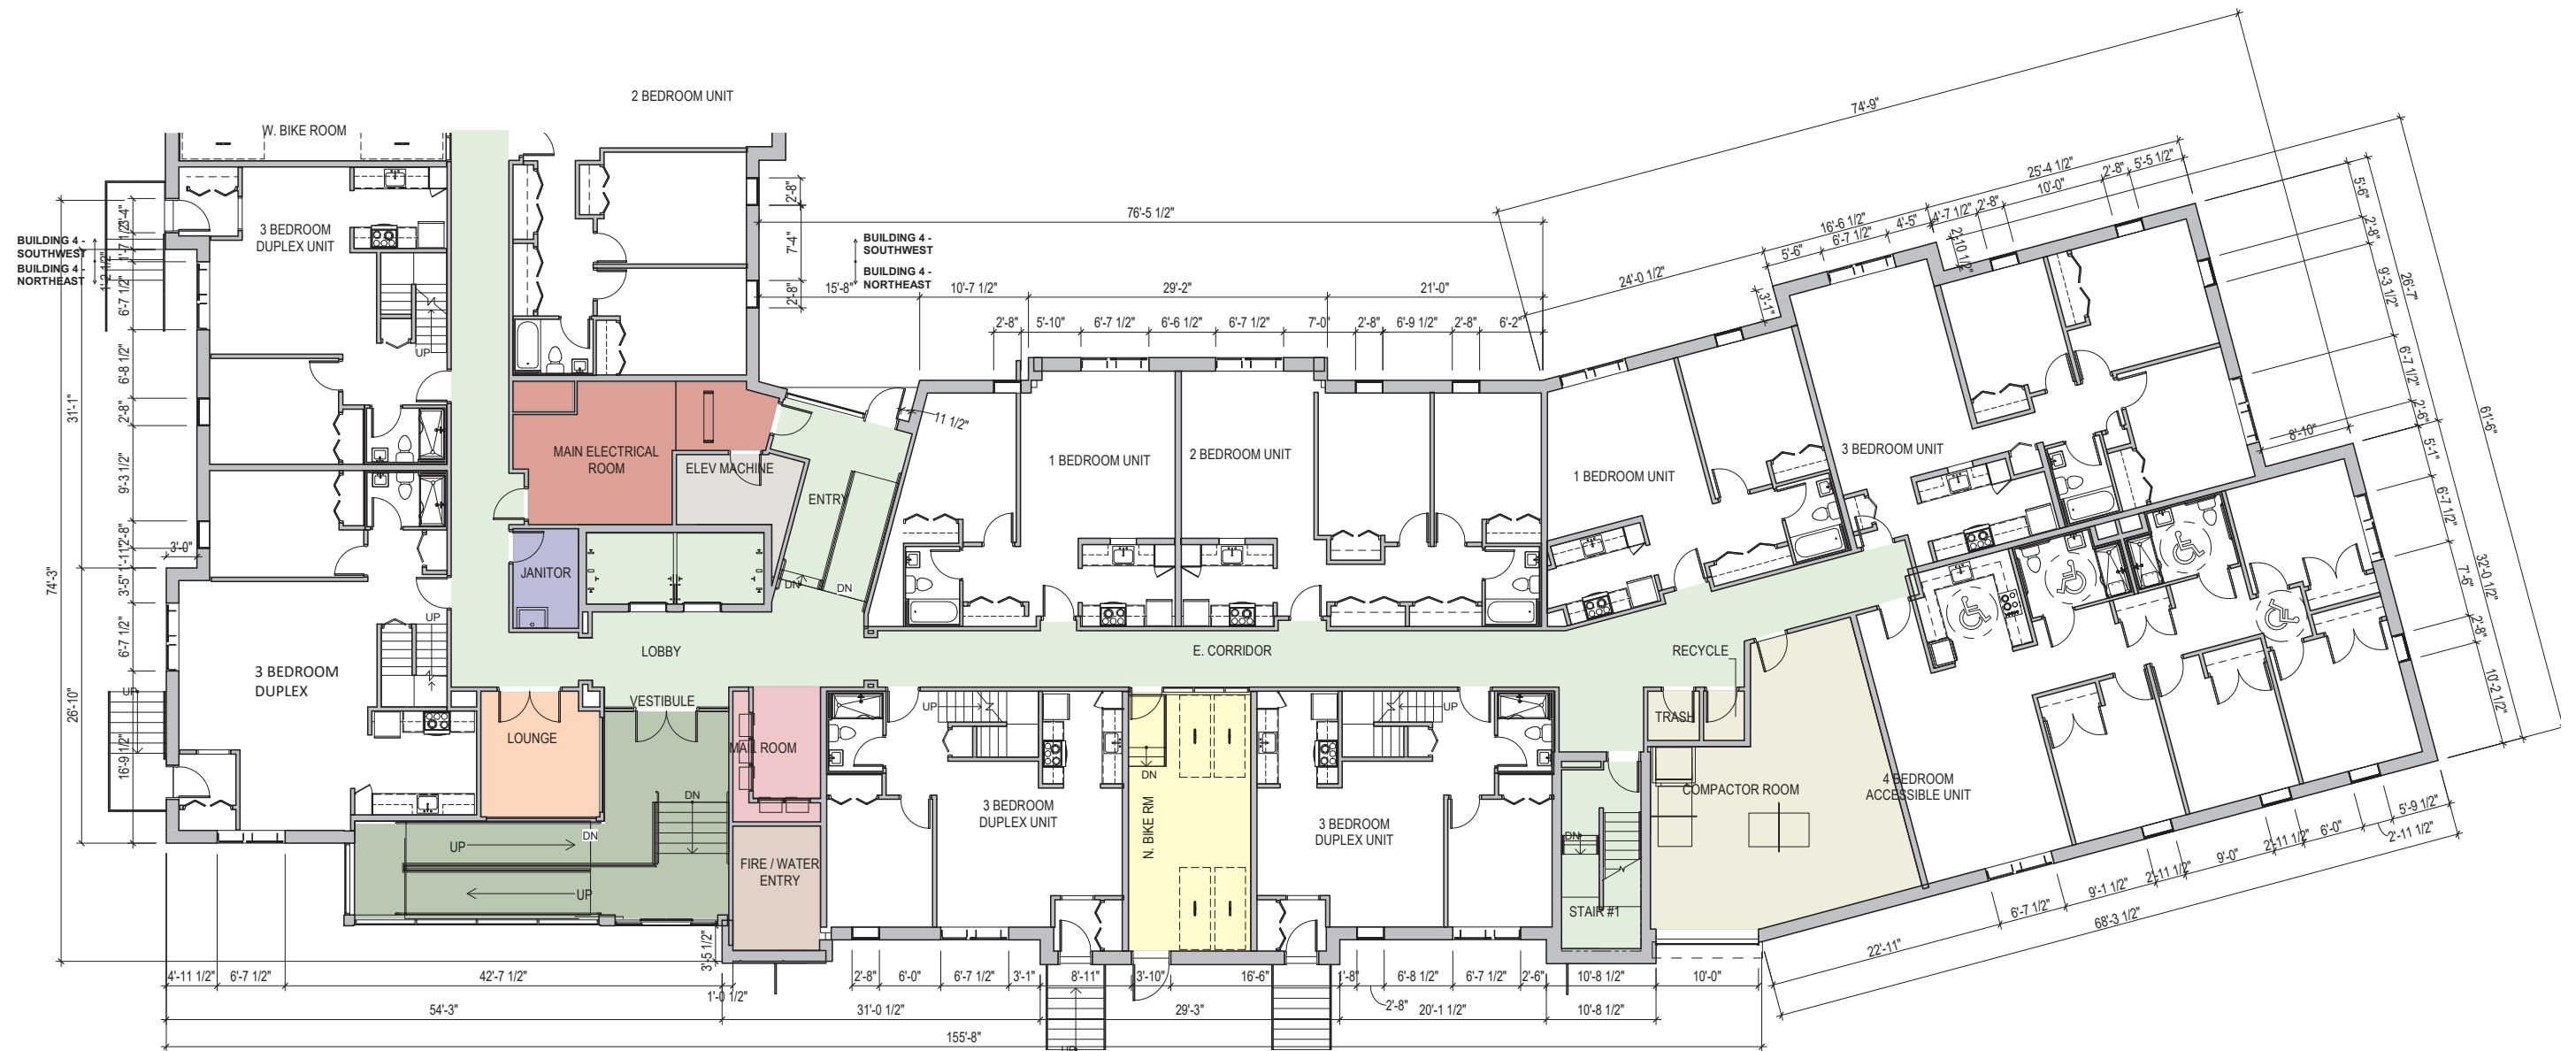


- RESIDENTIAL SPACE
- LAUNDRY
- JANITOR CLOSET
- LOUNGE
- MAIL ROOM
- FIRE/WATER ENTRY
- UTILITY
- TRASH
- ELECTRICAL
- MECHANICAL ROOM
- BIKE ROOM
- CIRCULATION
- VESTIBULE
- ELEVATOR MACHINE ROOM

NORTH EAST -
FIRST FLOOR PLAN

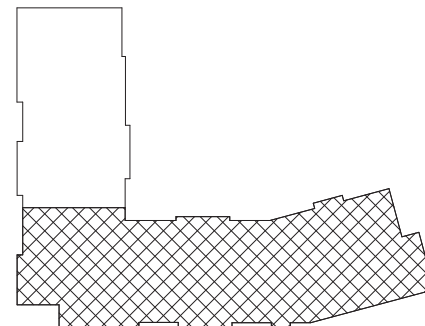


PRIVATE
DRIVEWAY

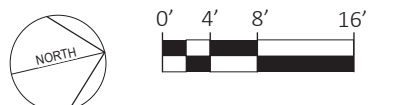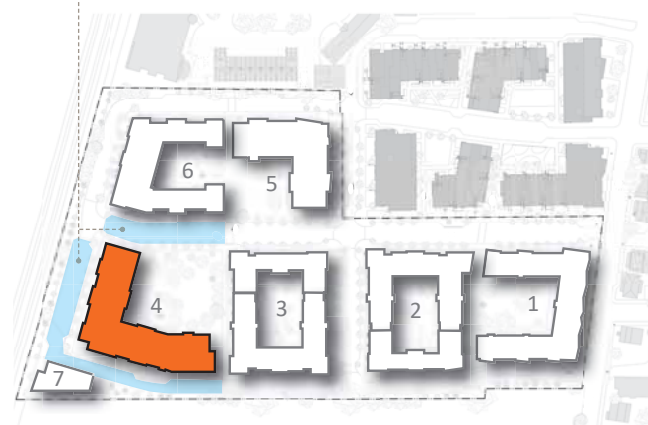


ARCHITECTURAL FLOOR PLANS

BUILDING 4

- RESIDENTIAL SPACE
- LAUNDRY
- JANITOR CLOSET
- LOUNGE
- MAIL ROOM
- FIRE/WATER ENTRY
- UTILITY
- TRASH
- ELECTRICAL
- MECHANICAL ROOM
- BIKE ROOM
- CIRCULATION
- VESTIBULE
- ELEVATOR MACHINE ROOM

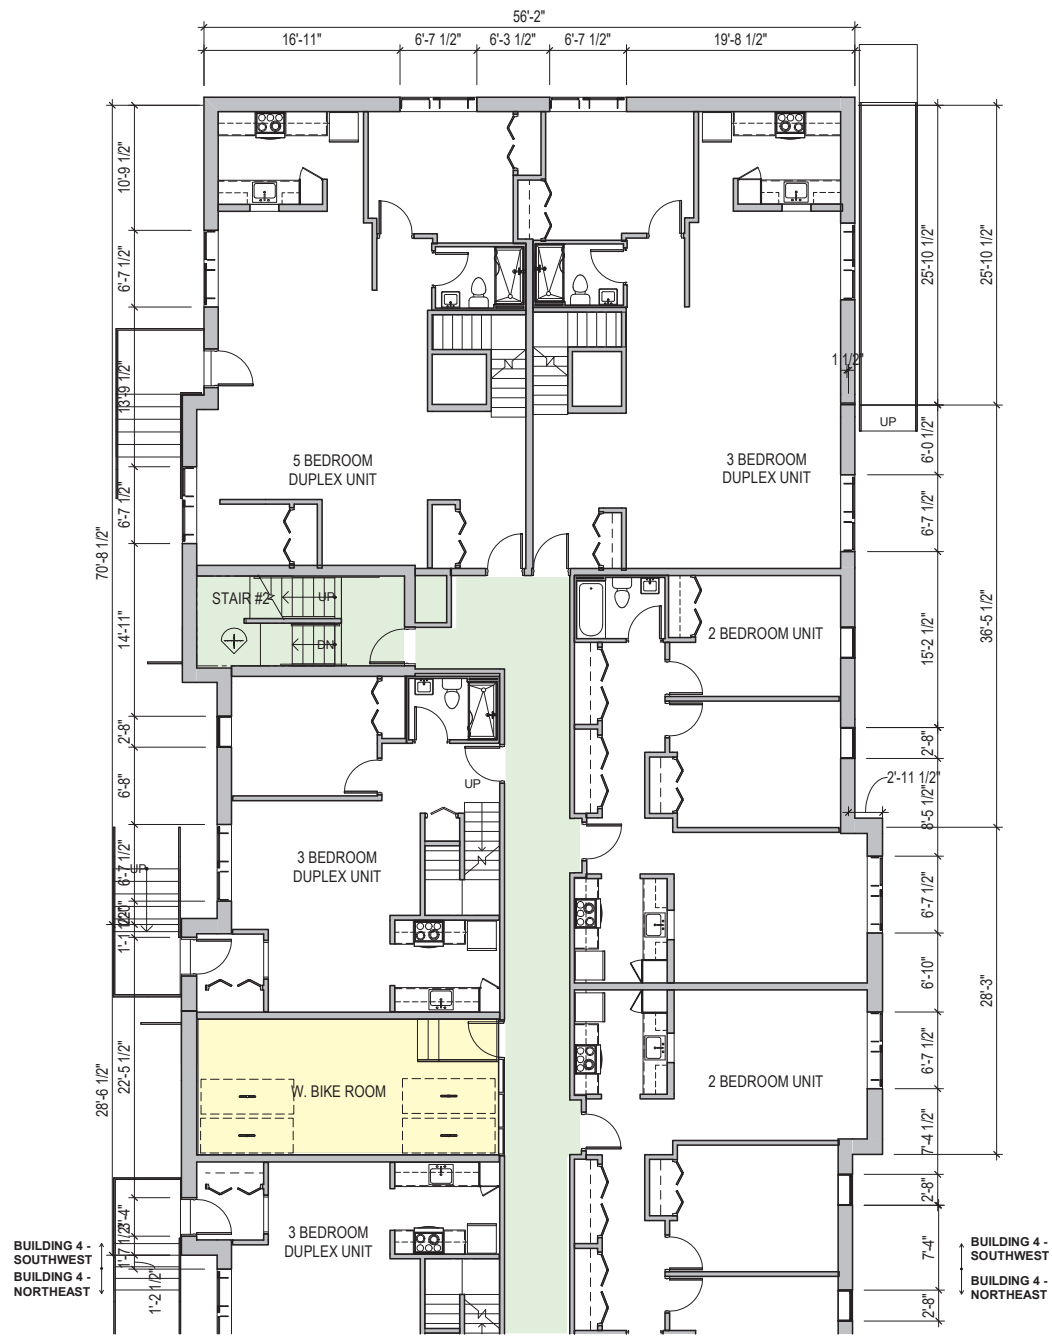

SOUTHWEST-
FIRST FLOOR PLAN

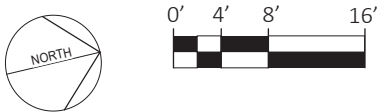



ARCHITECTURAL FLOOR PLANS

BUILDING 4



- | | |
|---|-----------------------|
|  | RESIDENTIAL SPACE |
|  | LAUNDRY |
|  | JANITOR CLOSET |
|  | LOUNGE |
|  | MAIL ROOM |
|  | FIRE/WATER ENTRY |
|  | UTILITY |
|  | TRASH |
|  | ELECTRICAL |
|  | MECHANICAL ROOM |
|  | BIKE ROOM |
|  | CIRCULATION |
|  | VESTIBULE |
|  | ELEVATOR MACHINE ROOM |


NORTH EAST - SECOND FLOOR PLAN

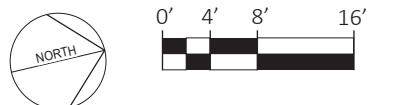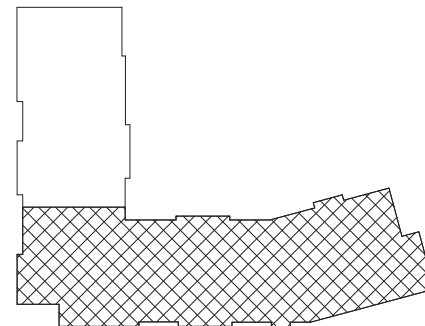


ARCHITECTURAL FLOOR PLANS

BUILDING 4

- RESIDENTIAL SPACE
- LAUNDRY
- JANITOR CLOSET
- LOUNGE
- MAIL ROOM
- FIRE/WATER ENTRY
- UTILITY
- TRASH
- ELECTRICAL
- MECHANICAL ROOM
- BIKE ROOM
- CIRCULATION
- VESTIBULE
- ELEVATOR MACHINE ROOM

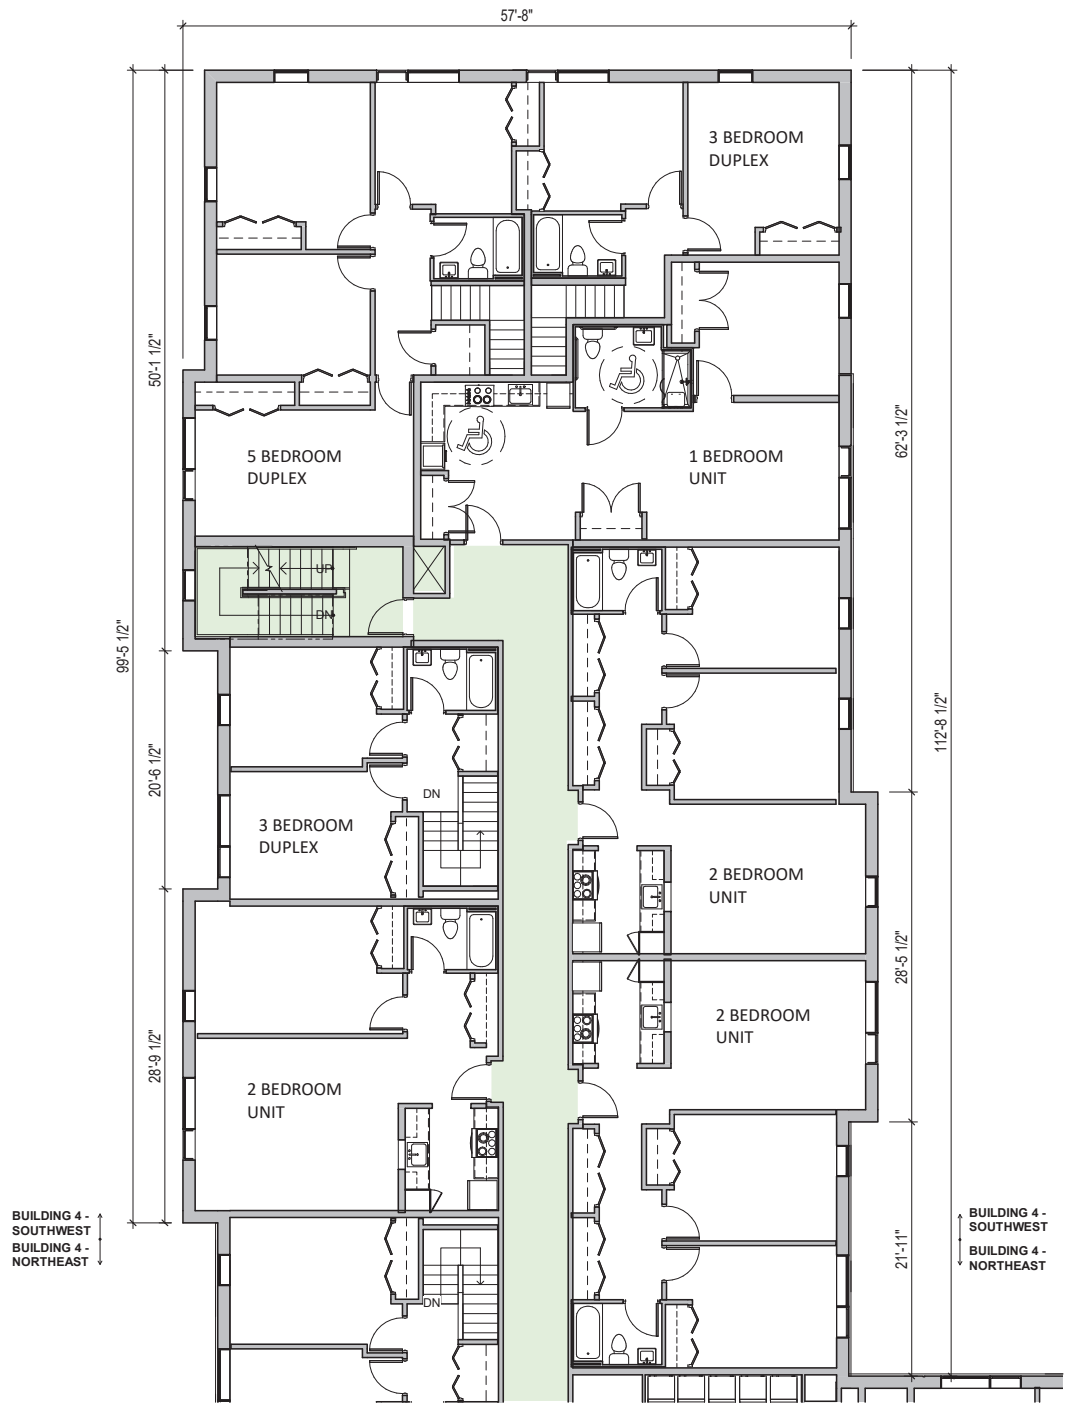

SOUTHWEST-
SECOND FLOOR PLAN

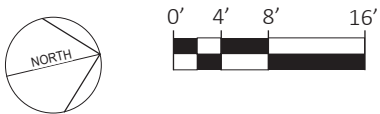


ARCHITECTURAL FLOOR PLANS

BUILDING 4





- RESIDENTIAL SPACE
- LAUNDRY
- JANITOR CLOSET
- LOUNGE
- MAIL ROOM
- FIRE/WATER ENTRY
- UTILITY
- TRASH
- ELECTRICAL
- MECHANICAL ROOM
- BIKE ROOM
- CIRCULATION
- VESTIBULE
- ELEVATOR MACHINE ROOM

NORTH EAST -
THIRD FLOOR PLAN

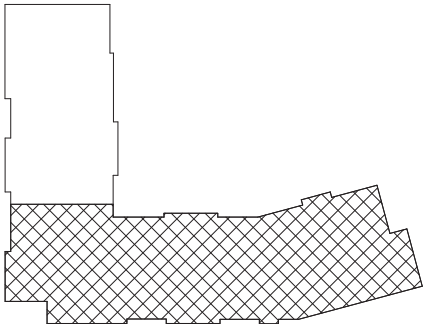



PRIVATE
DRIVEWAY

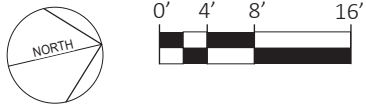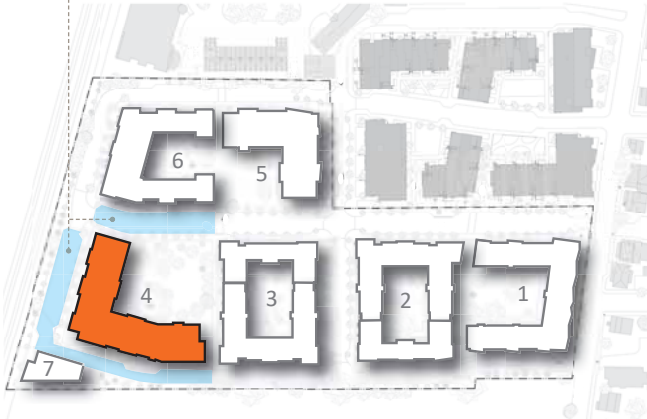


ARCHITECTURAL FLOOR PLANS

BUILDING 4

- RESIDENTIAL SPACE
- LAUNDRY
- JANITOR CLOSET
- LOUNGE
- MAIL ROOM
- FIRE/WATER ENTRY
- UTILITY
- TRASH
- ELECTRICAL
- MECHANICAL ROOM
- BIKE ROOM
- CIRCULATION
- VESTIBULE
- ELEVATOR MACHINE ROOM

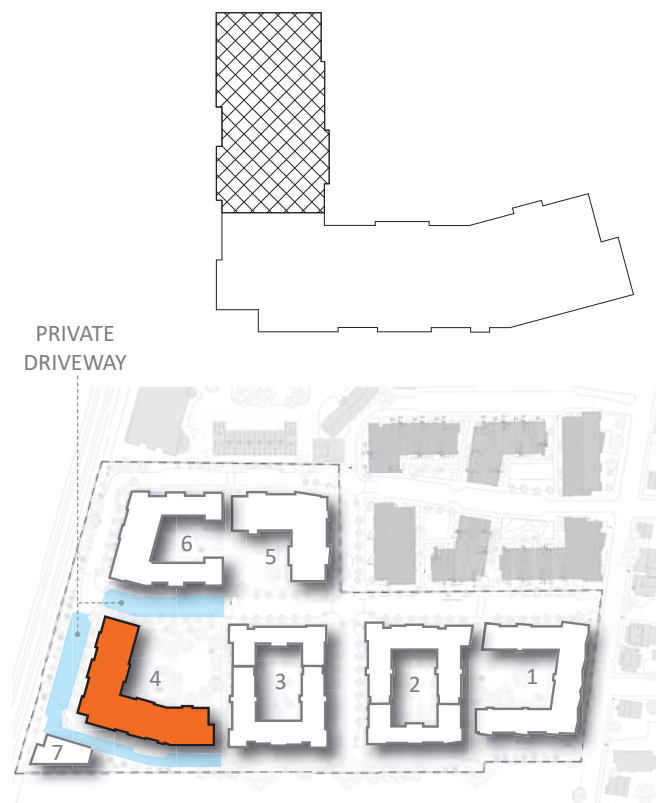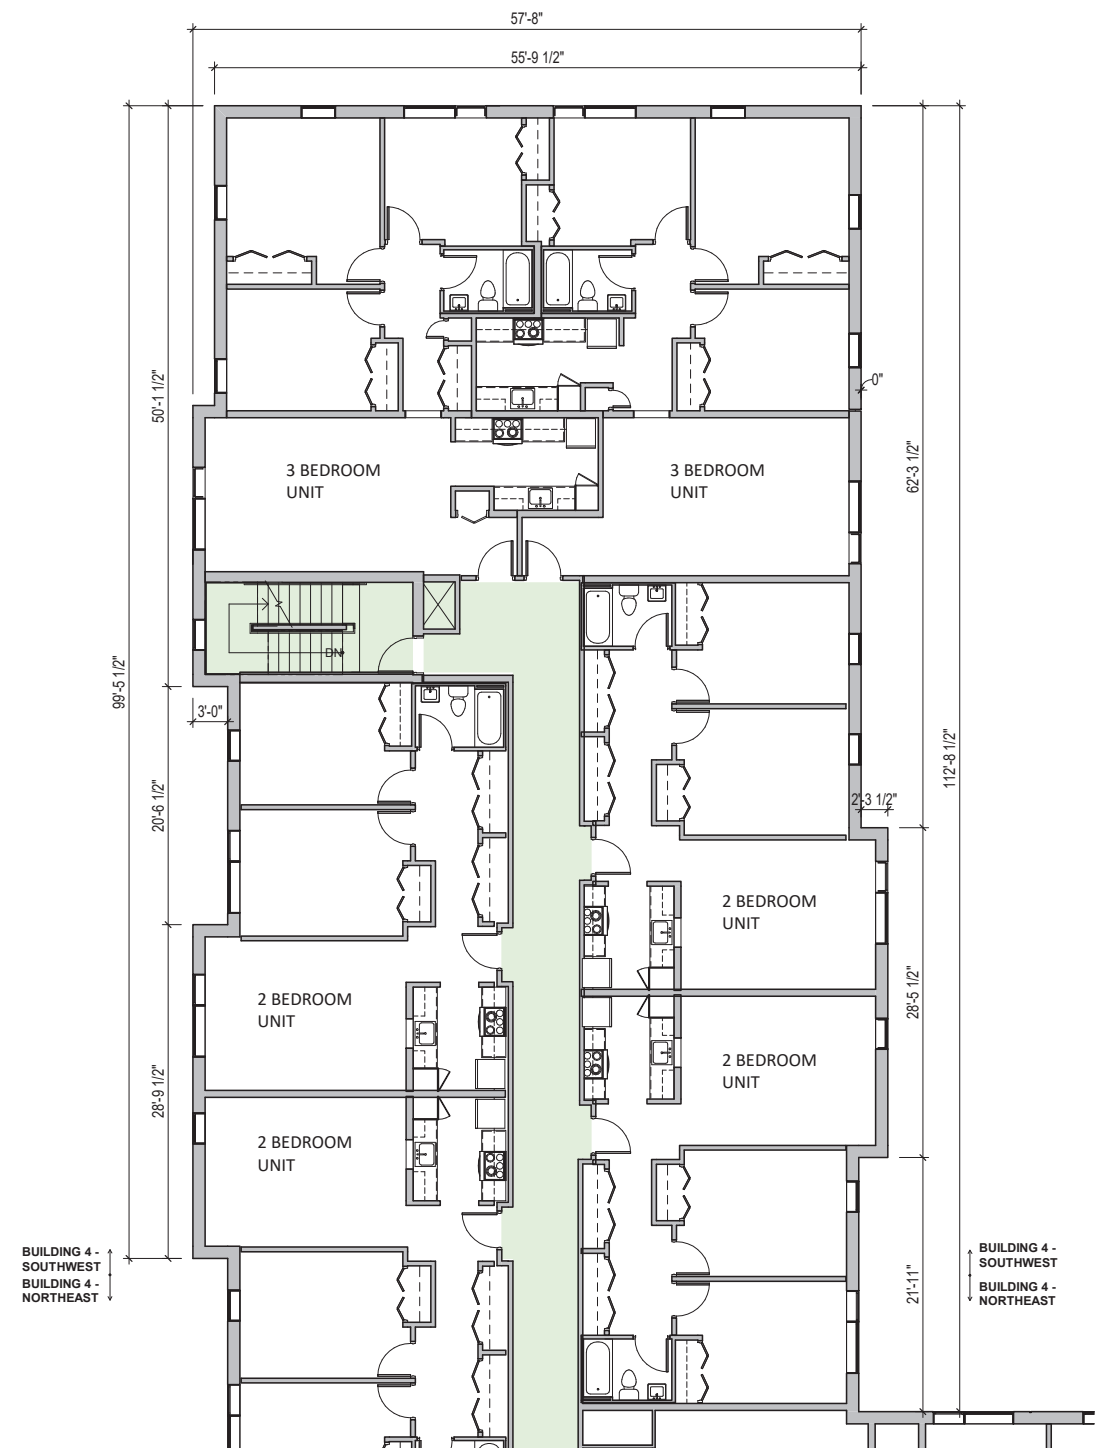


SOUTHWEST-THIRD FLOOR PLAN

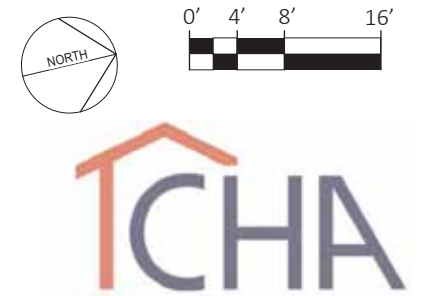



ARCHITECTURAL FLOOR PLANS

BUILDING 4

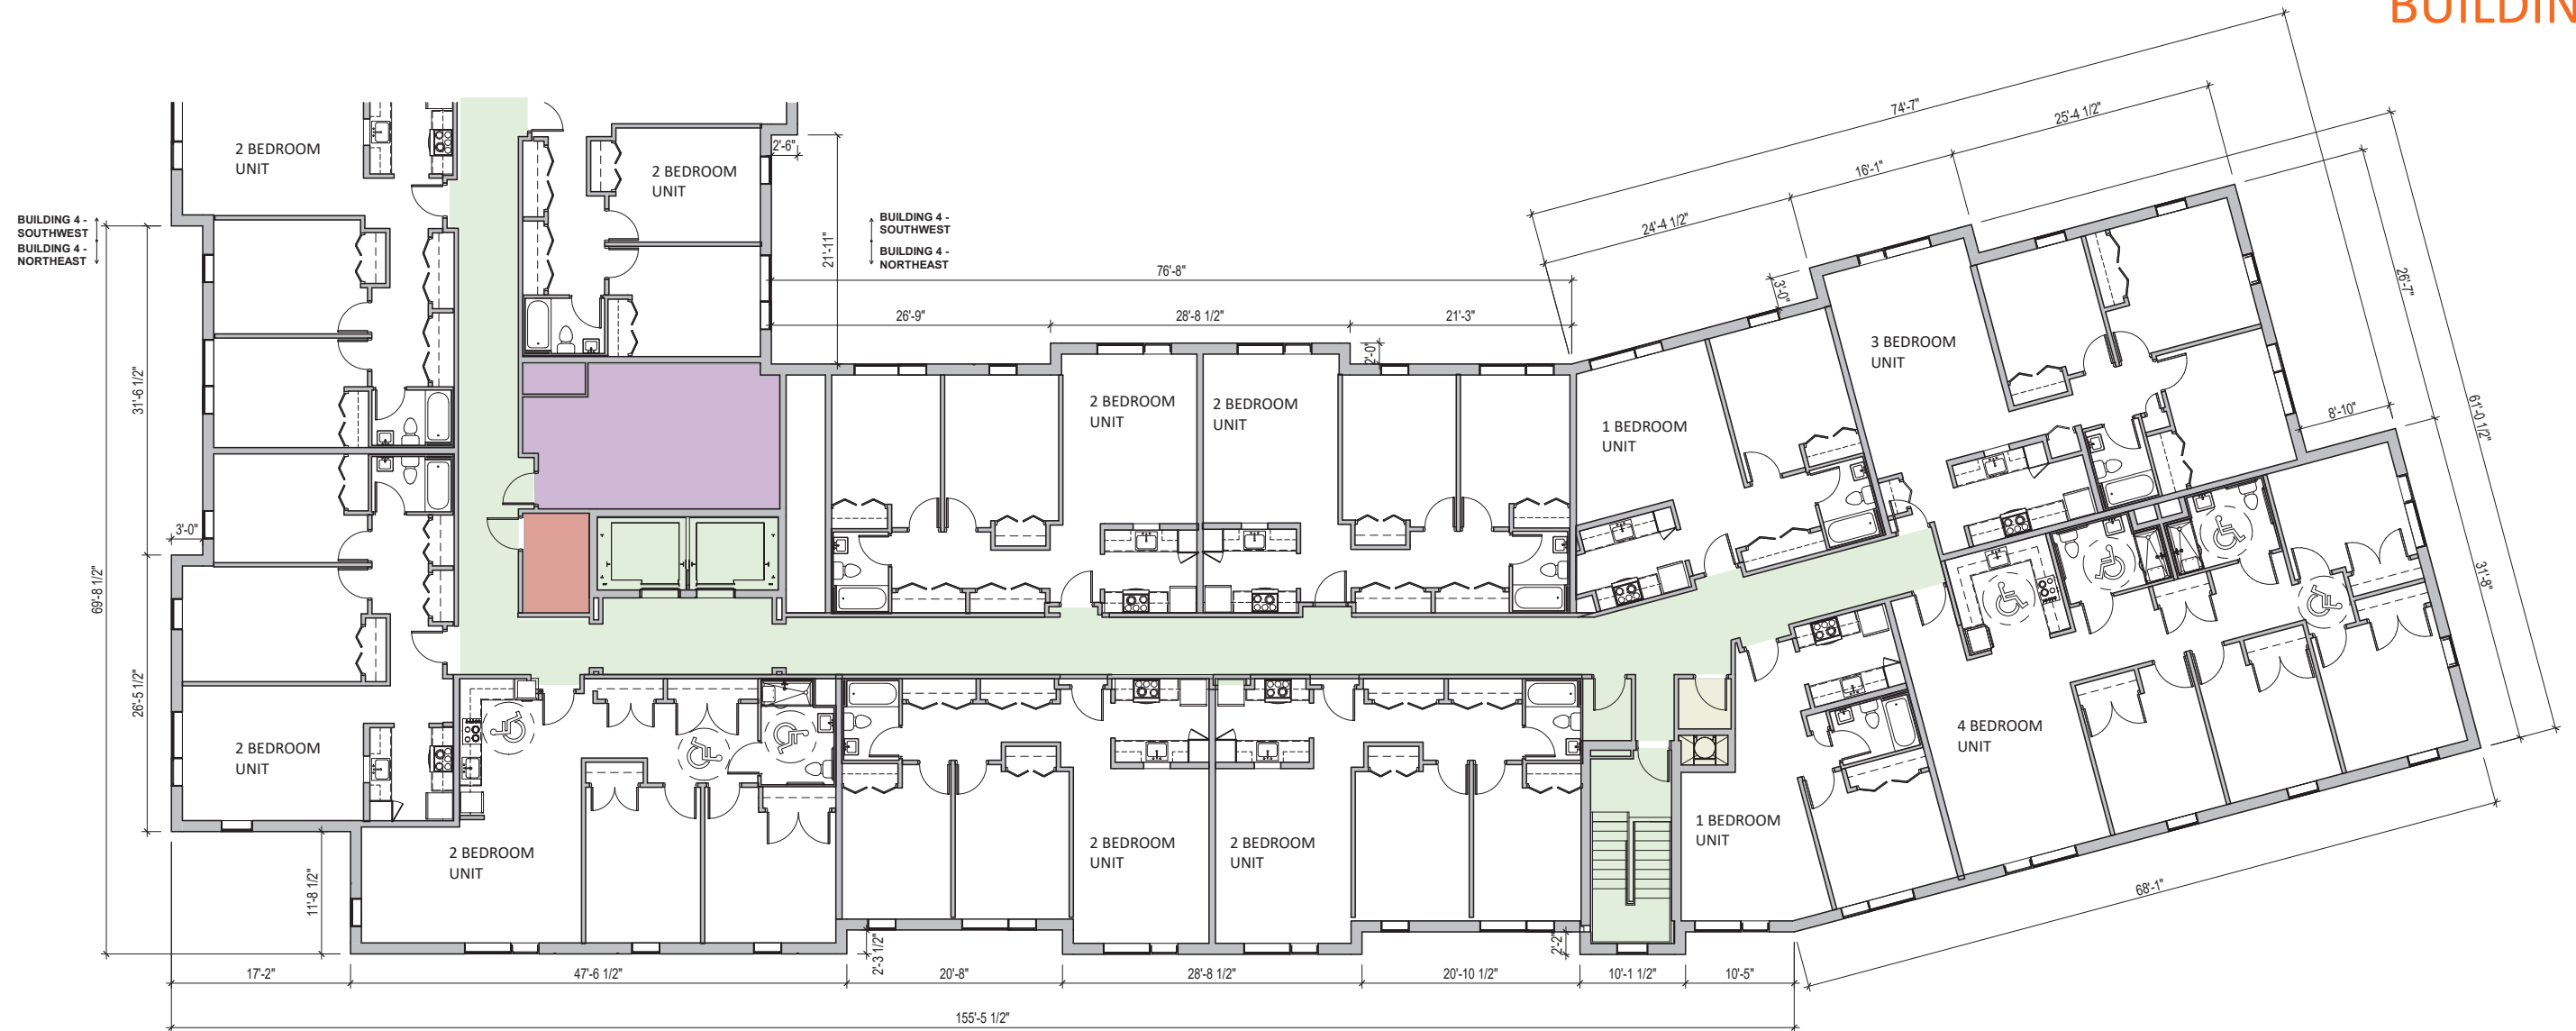

- | | |
|---|-----------------------|
|  | RESIDENTIAL SPACE |
|  | LAUNDRY |
|  | JANITOR CLOSET |
|  | LOUNGE |
|  | MAIL ROOM |
|  | FIRE/WATER ENTRY |
|  | UTILITY |
|  | TRASH |
|  | ELECTRICAL |
|  | MECHANICAL ROOM |
|  | BIKE ROOM |
|  | CIRCULATION |
|  | VESTIBULE |
|  | ELEVATOR MACHINE ROOM |


NORTH EAST -
FOURTH FLOOR PLAN

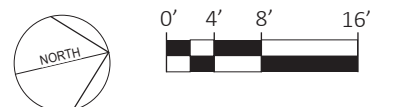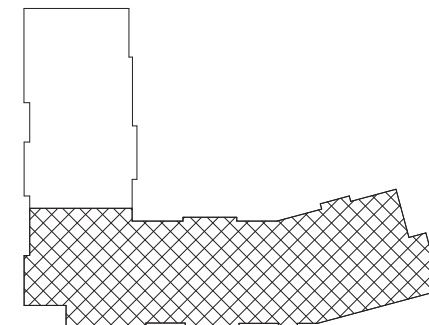


ARCHITECTURAL FLOOR PLANS

BUILDING 4

- RESIDENTIAL SPACE
- LAUNDRY
- JANITOR CLOSET
- LOUNGE
- MAIL ROOM
- FIRE/WATER ENTRY
- UTILITY
- TRASH
- ELECTRICAL
- MECHANICAL ROOM
- BIKE ROOM
- CIRCULATION
- VESTIBULE
- ELEVATOR MACHINE ROOM

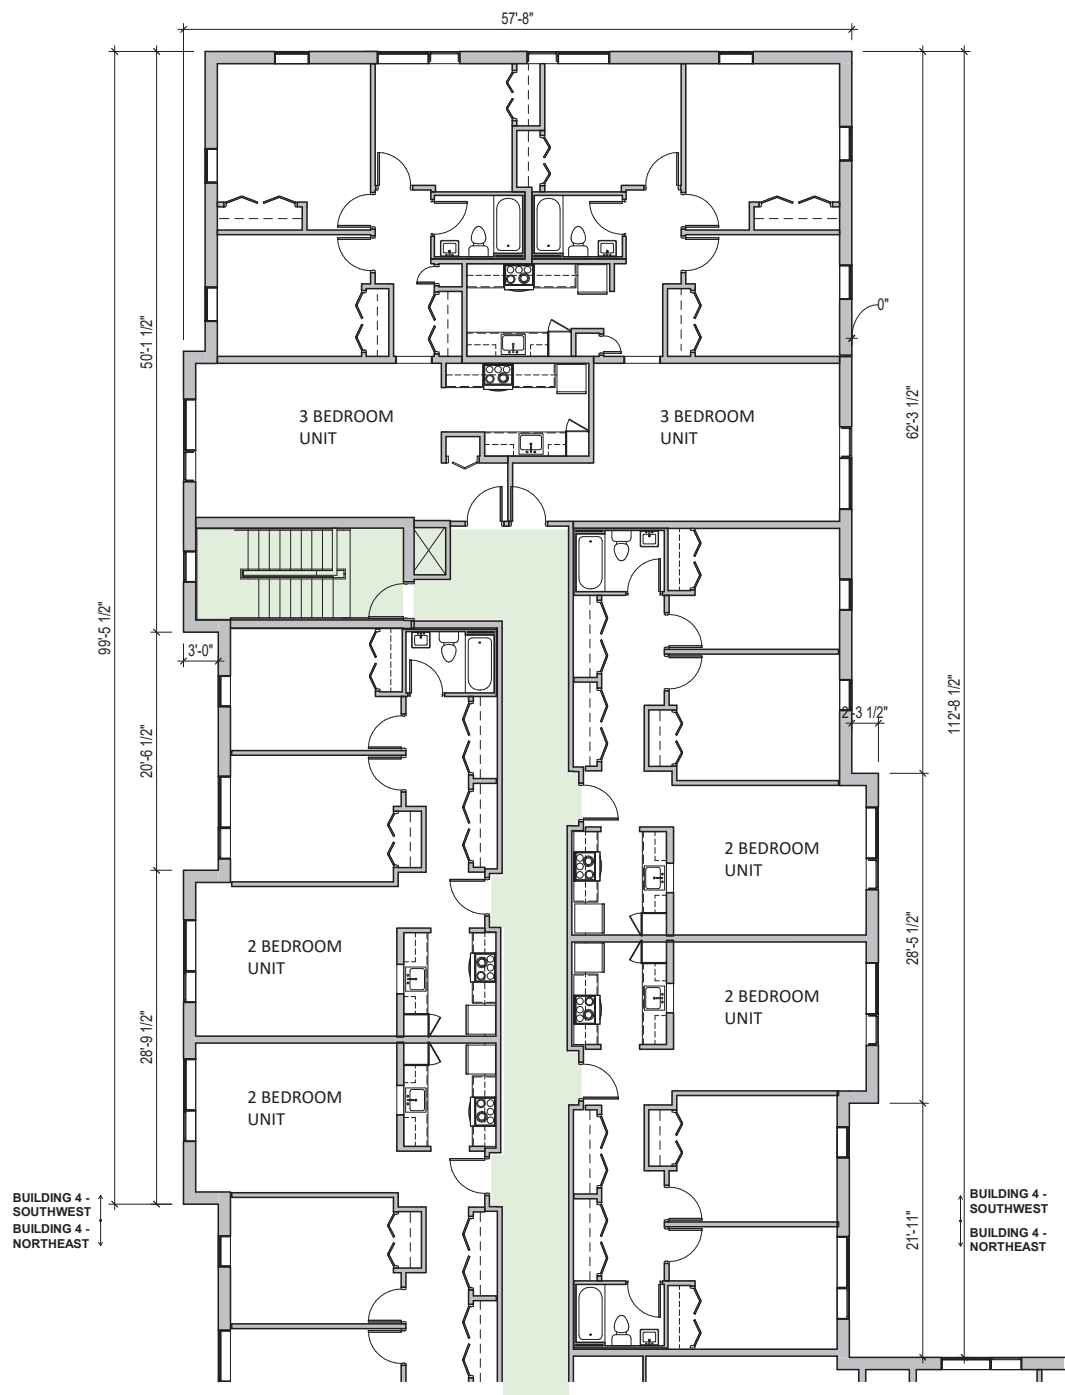


SOUTHWEST-
FOURTH FLOOR PLAN


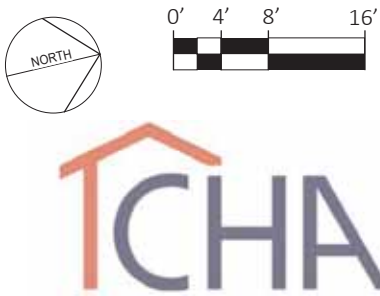


ARCHITECTURAL FLOOR PLANS


BUILDING 4

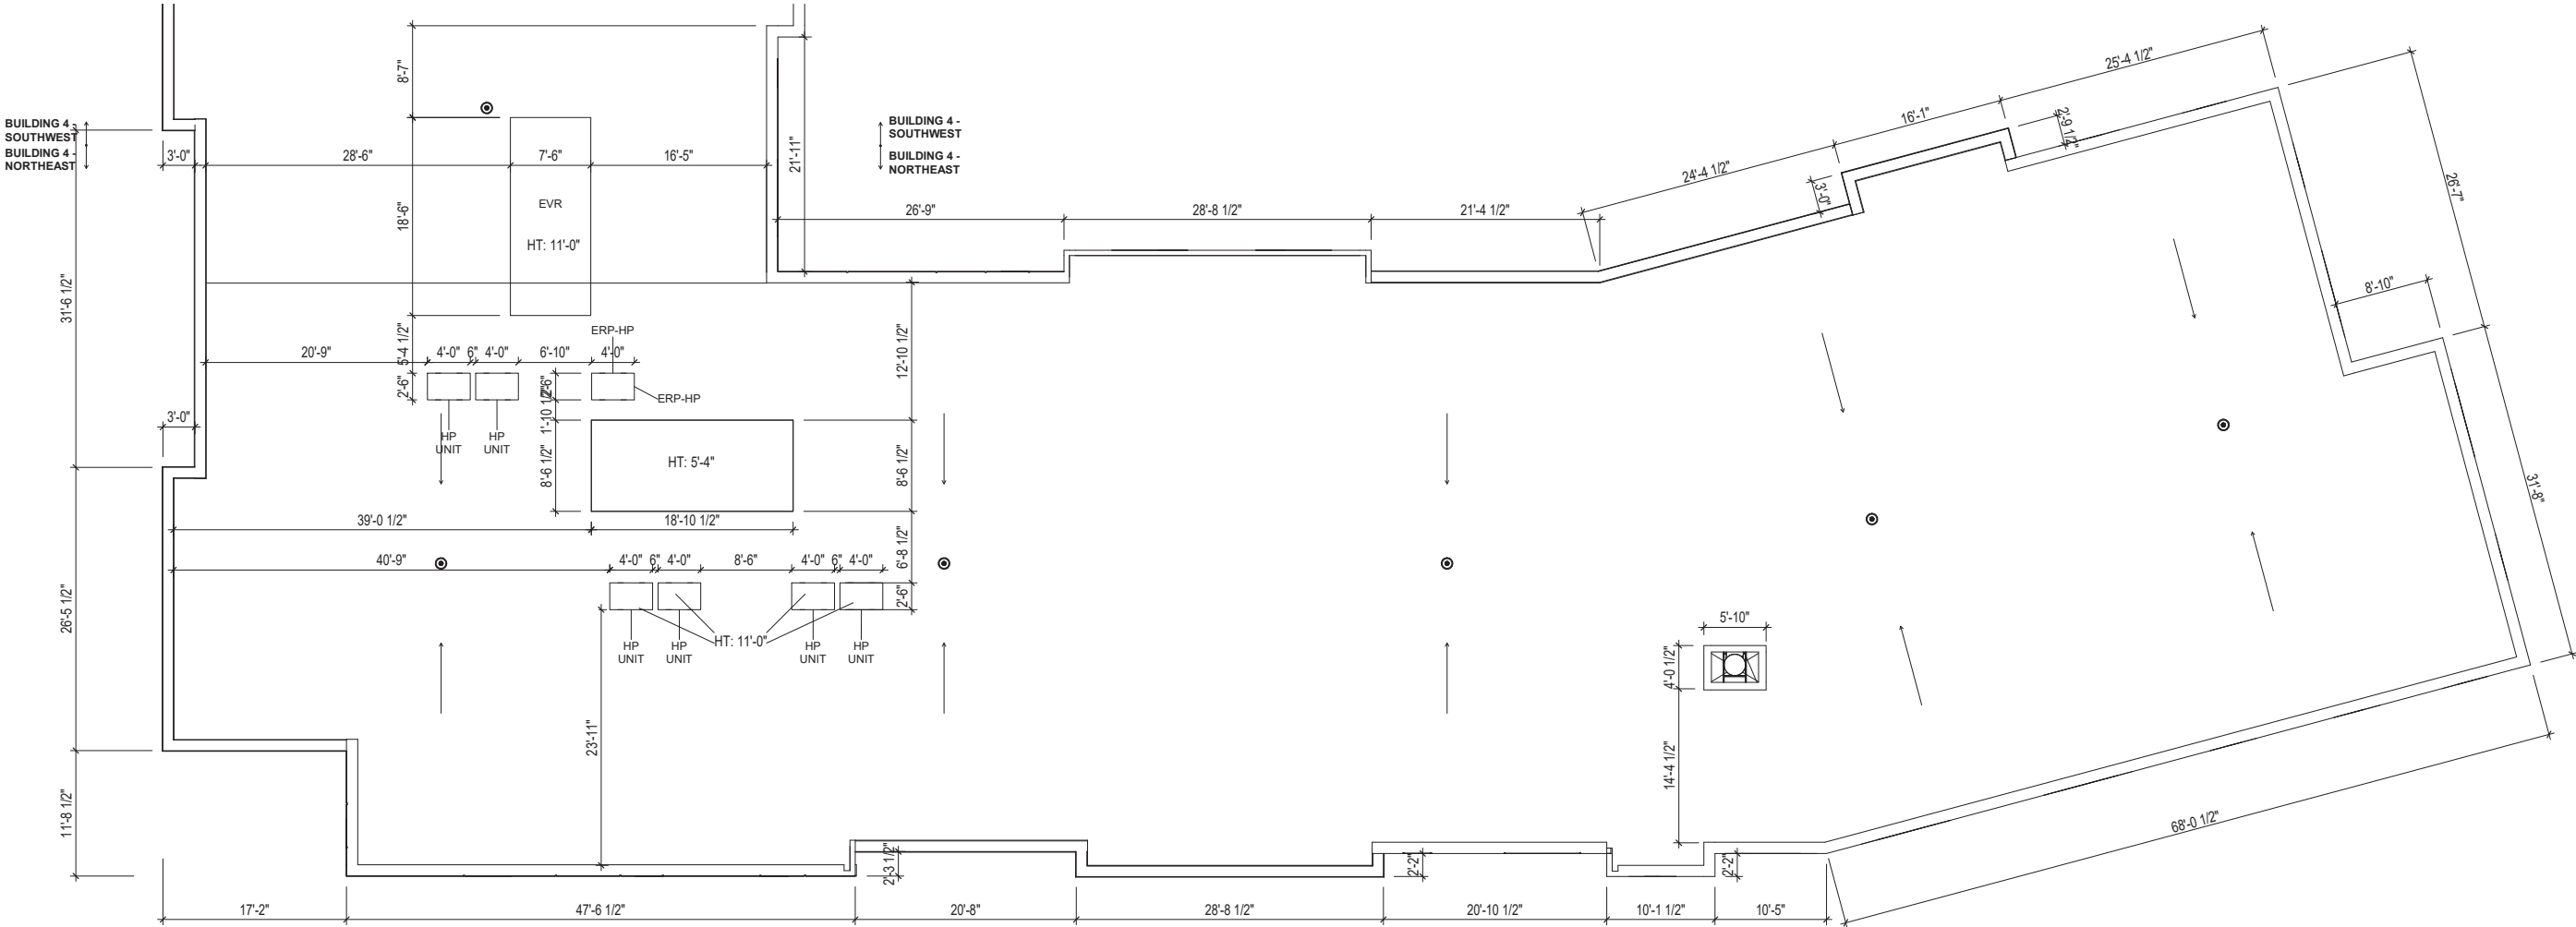


NORTH EAST -
ROOF PLAN

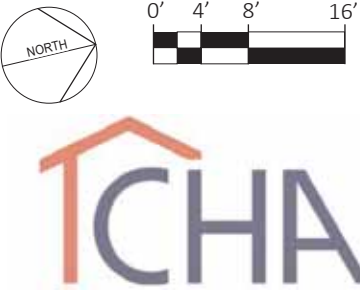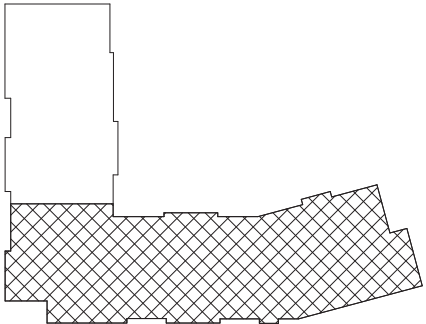

ARCHITECTURAL FLOOR PLANS
BUILDING 4

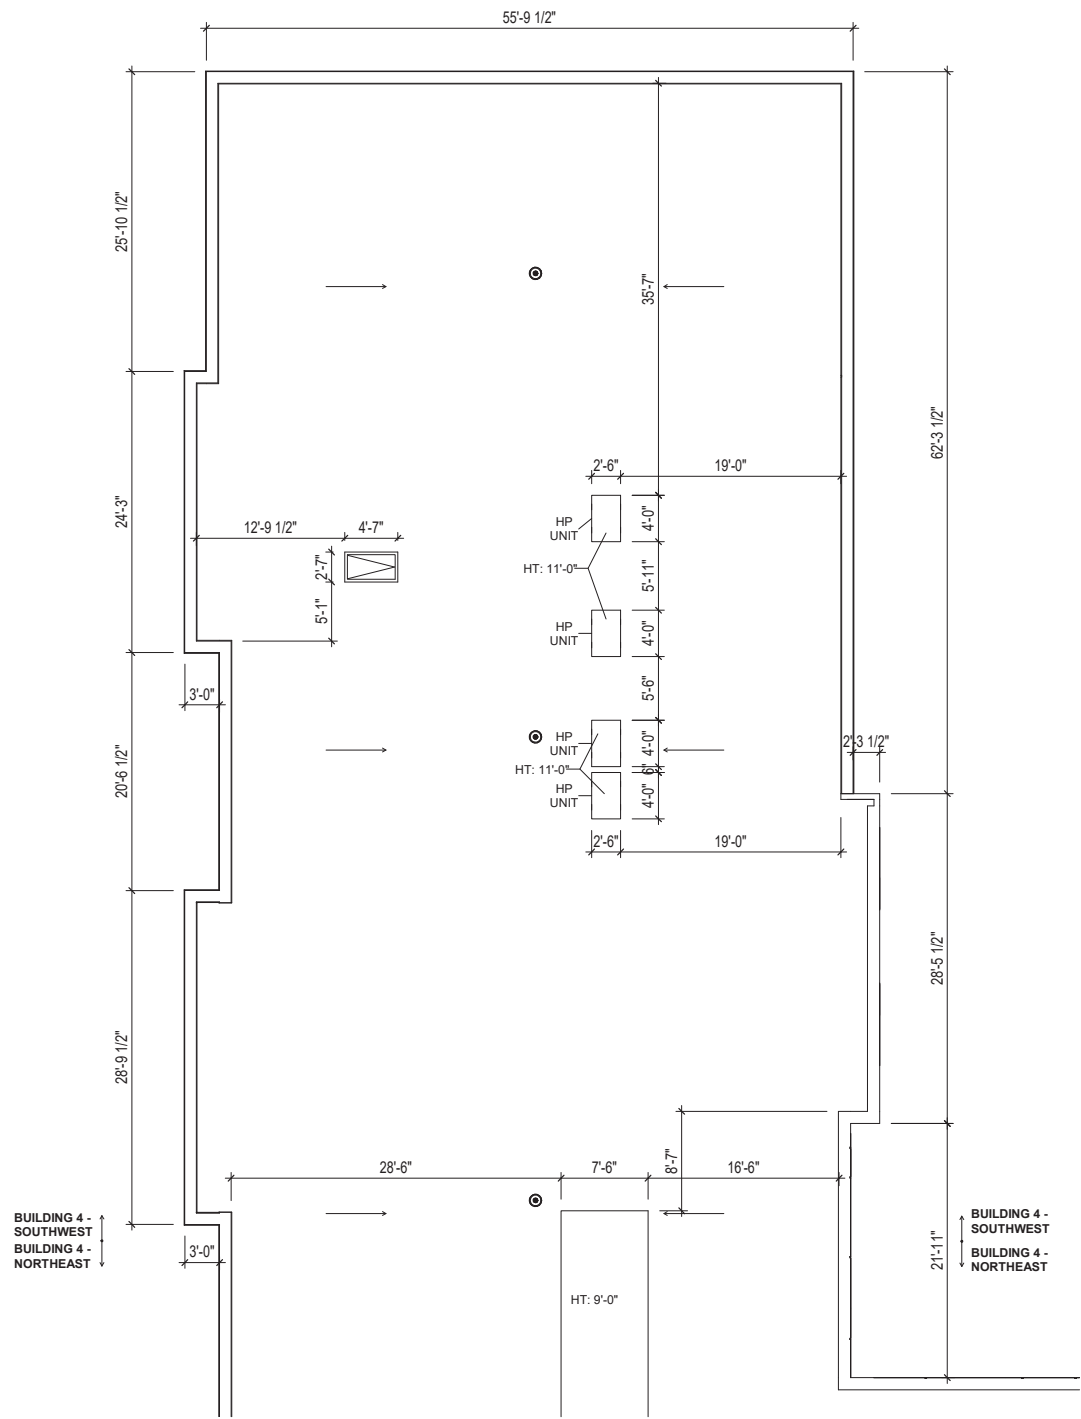


SOUTHWEST-
ROOF PLAN

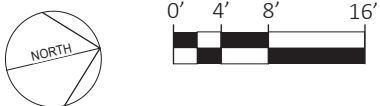


ARCHITECTURAL FLOOR PLANS

BUILDING 5

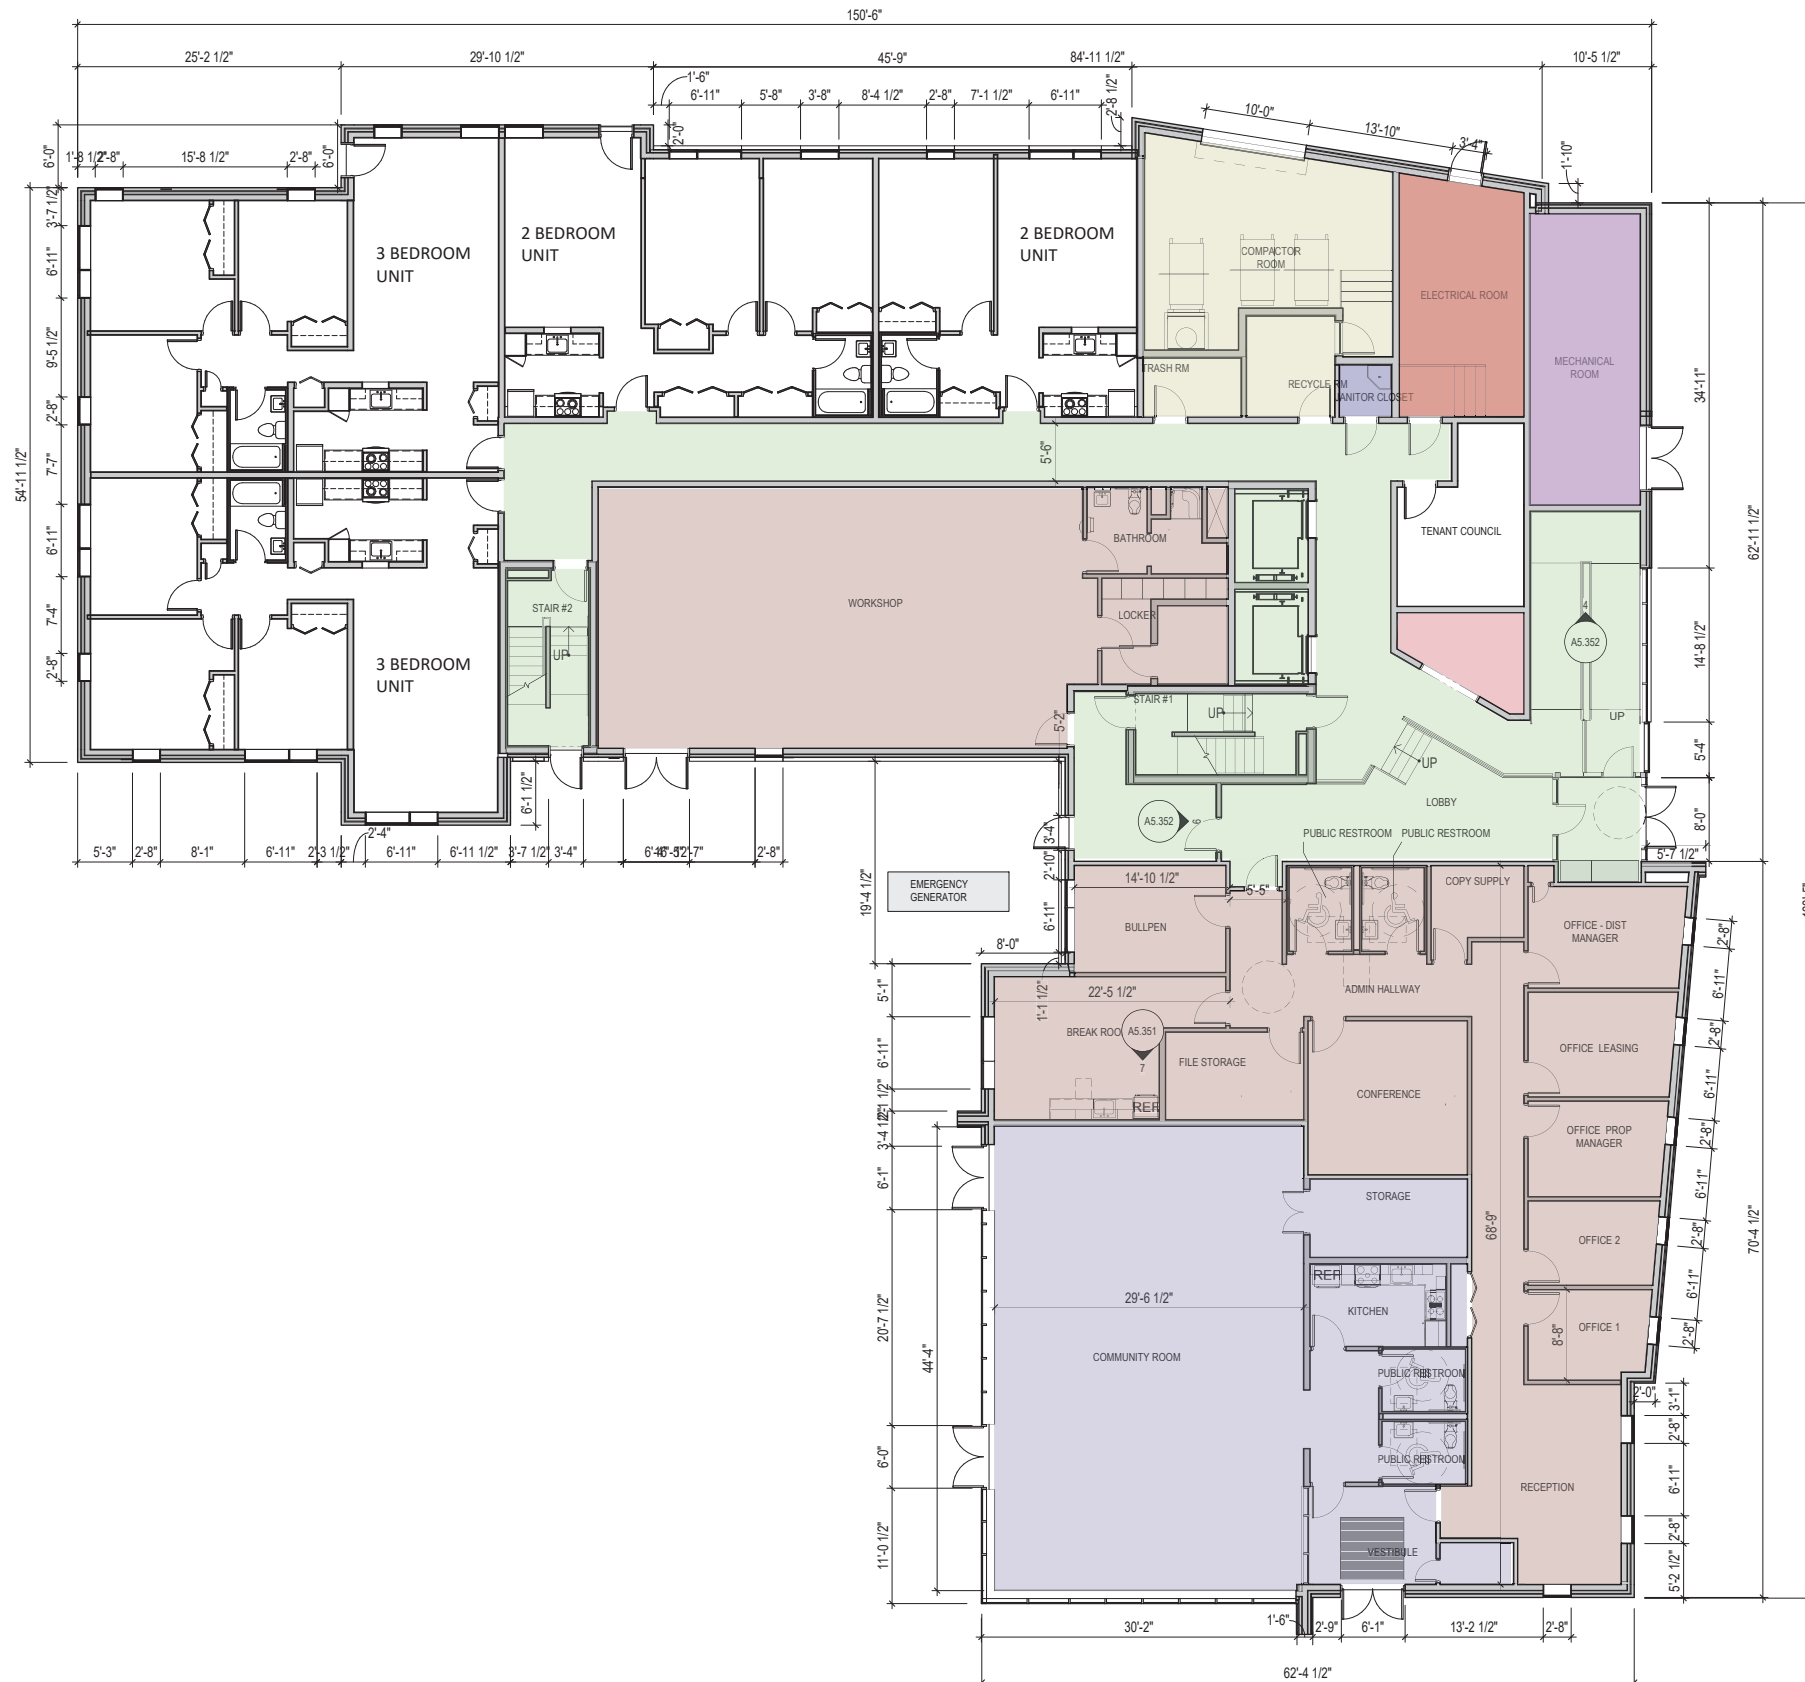

- RESIDENTIAL SPACE
- LAUNDRY
- JANITOR CLOSET
- LOUNGE
- MAIL ROOM
- FIRE/WATER ENTRY
- UTILITY
- TRASH
- ELECTRICAL
- MECHANICAL ROOM
- BIKE ROOM
- CIRCULATION
- VESTIBULE
- ELEVATOR MACHINE ROOM
- COMMUNITY ROOM
- MAINTENANCE SPACES

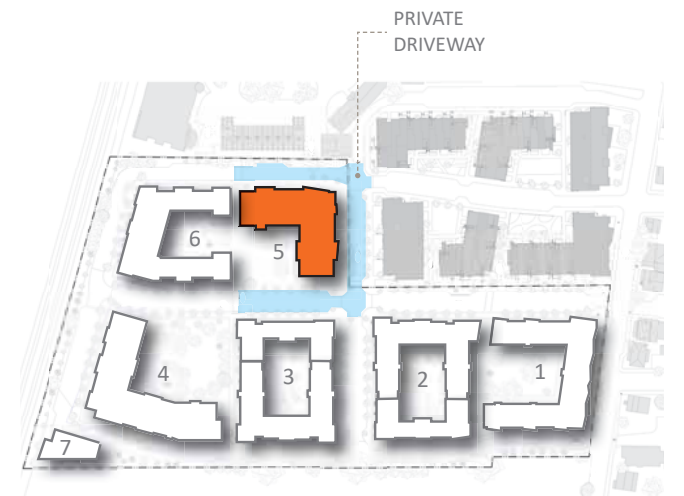

FIRST FLOOR PLAN




ARCHITECTURAL FLOOR PLANS

BUILDING 5



- RESIDENTIAL SPACE
- LAUNDRY
- JANITOR CLOSET
- LOUNGE
- MAIL ROOM
- FIRE/WATER ENTRY
- UTILITY
- TRASH
- ELECTRICAL
- MECHANICAL ROOM
- BIKE ROOM
- CIRCULATION
- VESTIBULE
- ELEVATOR MACHINE ROOM
- COMMUNITY ROOM
- MAINTENANCE SPACES

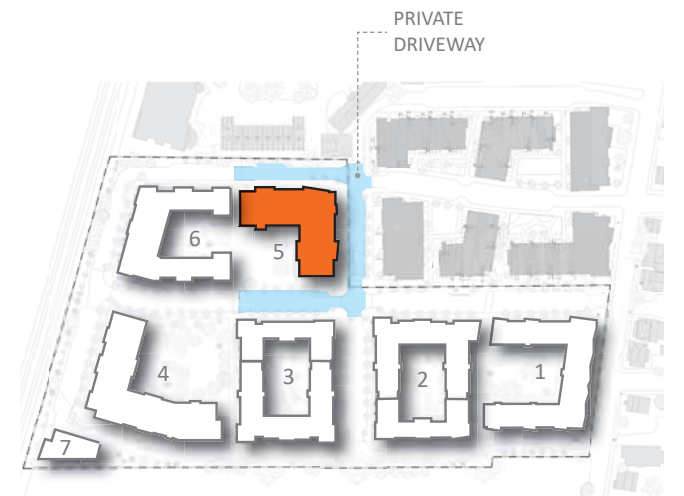

SECOND FLOOR PLAN




ARCHITECTURAL FLOOR PLANS

BUILDING 5



- RESIDENTIAL SPACE
- LAUNDRY
- JANITOR CLOSET
- LOUNGE
- MAIL ROOM
- FIRE/WATER ENTRY
- UTILITY
- TRASH
- ELECTRICAL
- MECHANICAL ROOM
- BIKE ROOM
- CIRCULATION
- VESTIBULE
- ELEVATOR MACHINE ROOM
- COMMUNITY ROOM
- MAINTENANCE SPACES

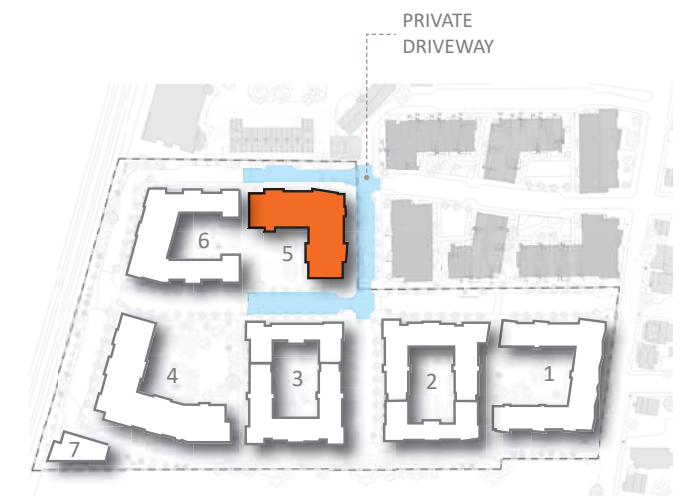


THIRD FLOOR PLAN




ARCHITECTURAL FLOOR PLANS

BUILDING 5

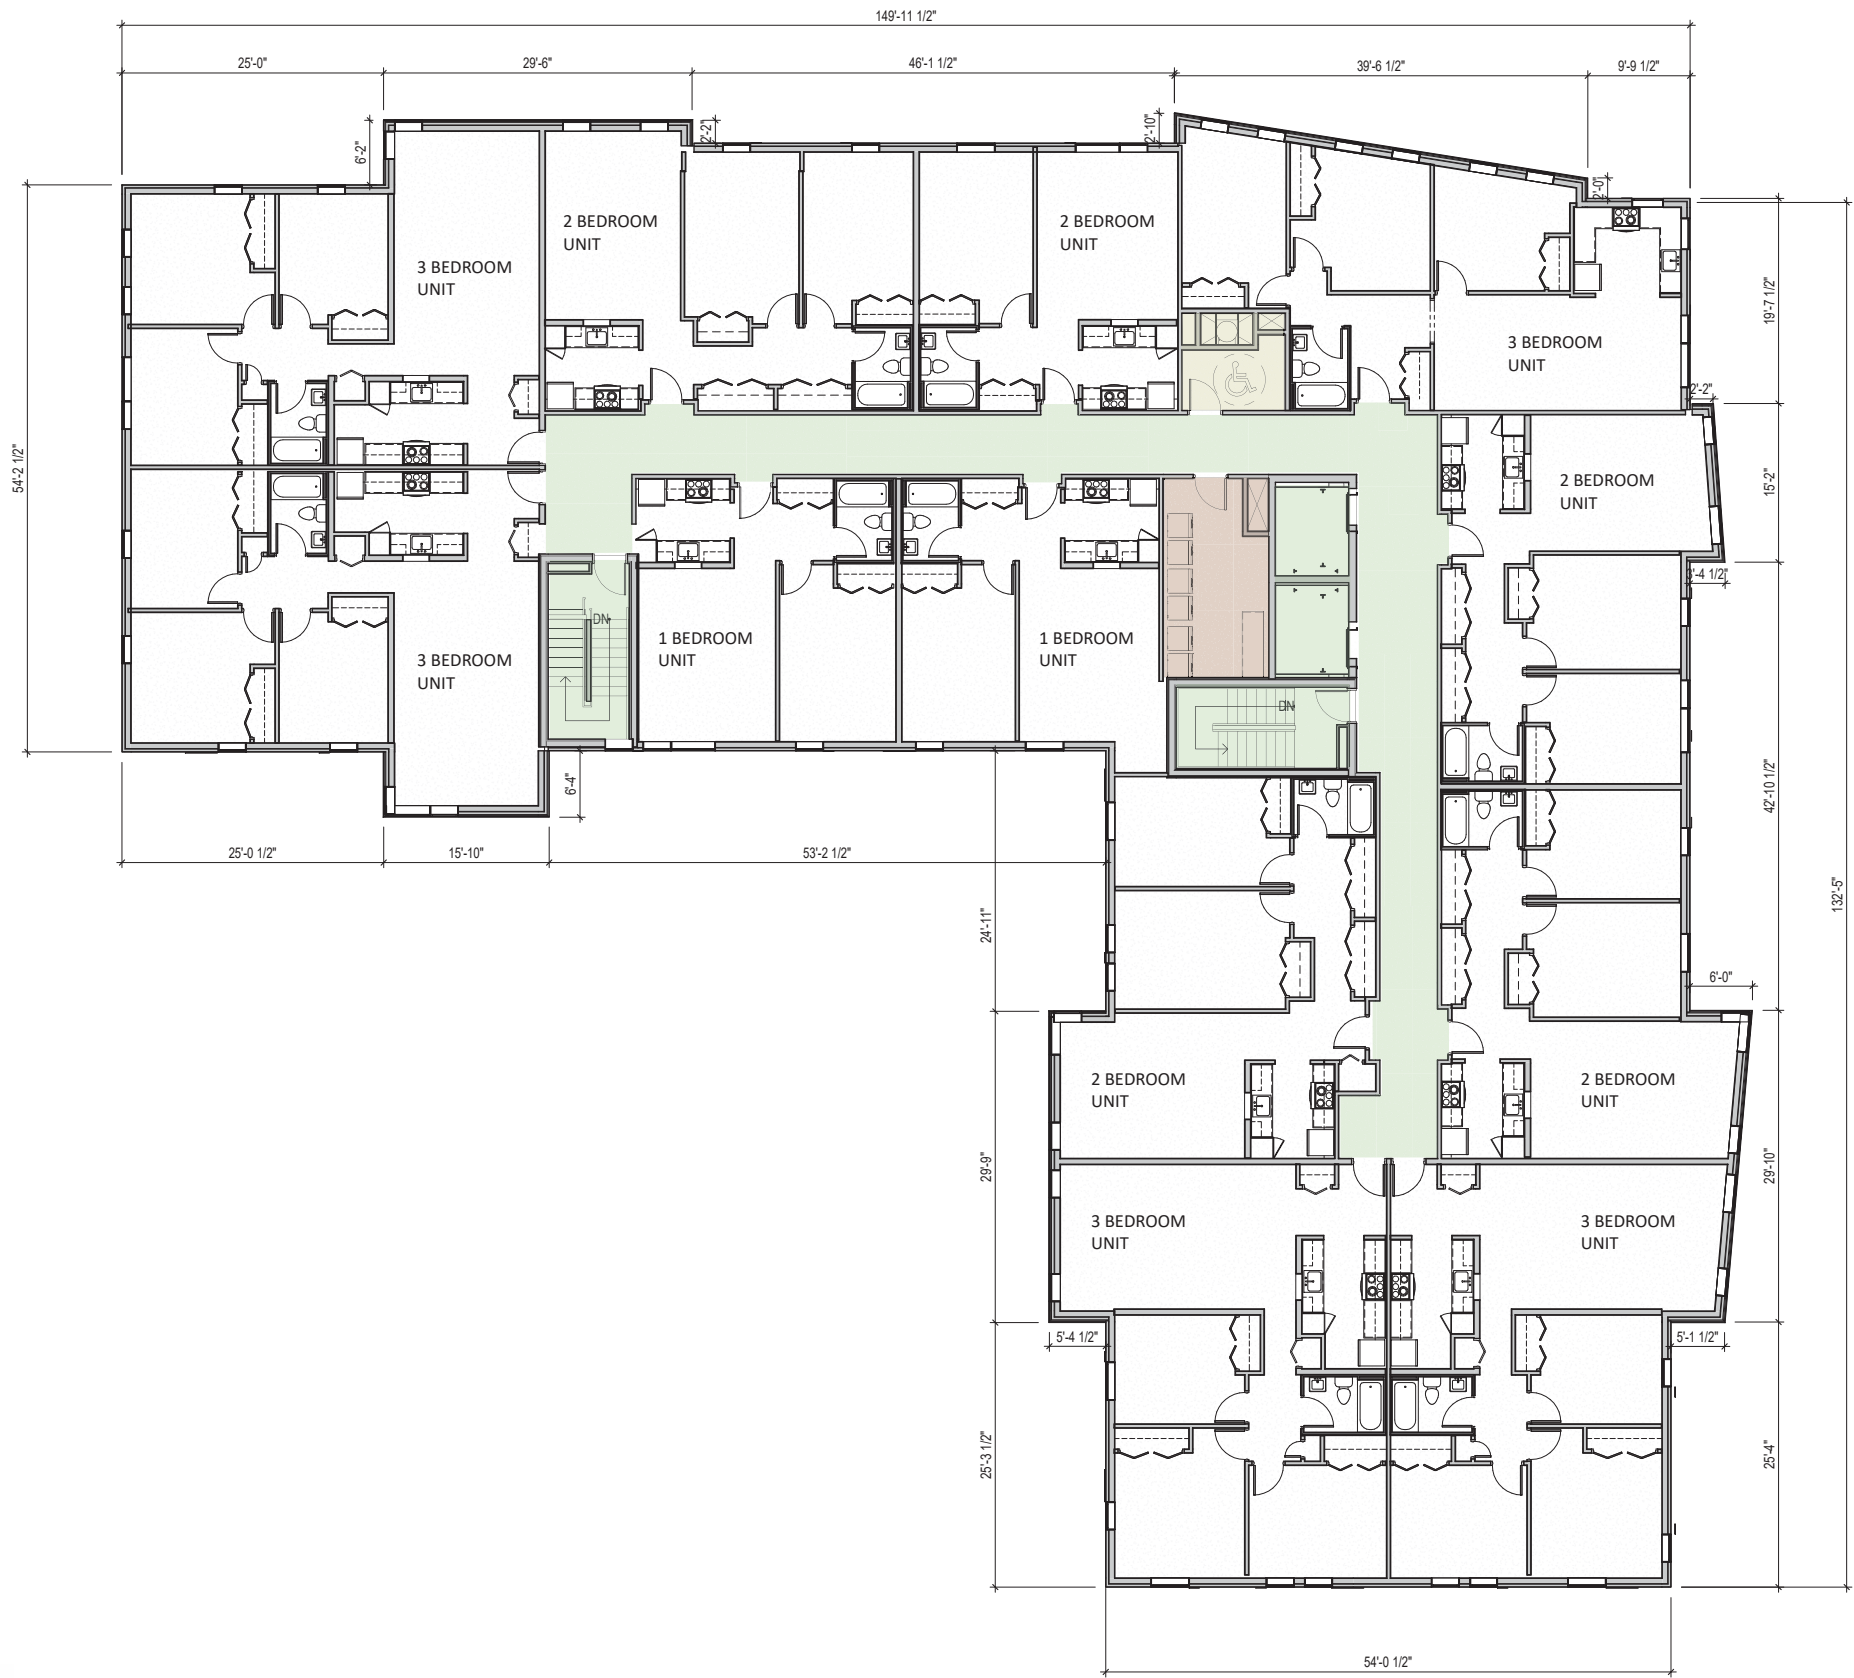

- RESIDENTIAL SPACE
- LAUNDRY
- JANITOR CLOSET
- LOUNGE
- MAIL ROOM
- FIRE/WATER ENTRY
- UTILITY
- TRASH
- ELECTRICAL
- MECHANICAL ROOM
- BIKE ROOM
- CIRCULATION
- VESTIBULE
- ELEVATOR MACHINE ROOM
- COMMUNITY ROOM
- MAINTENANCE SPACES


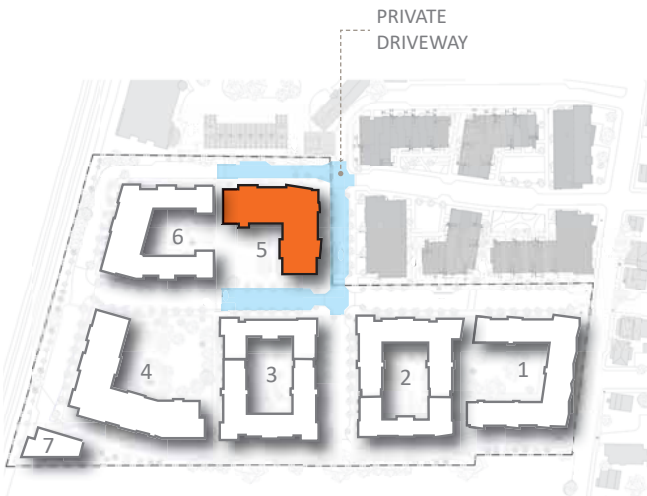


FOURTH FLOOR PLAN




ARCHITECTURAL FLOOR PLANS

BUILDING 5

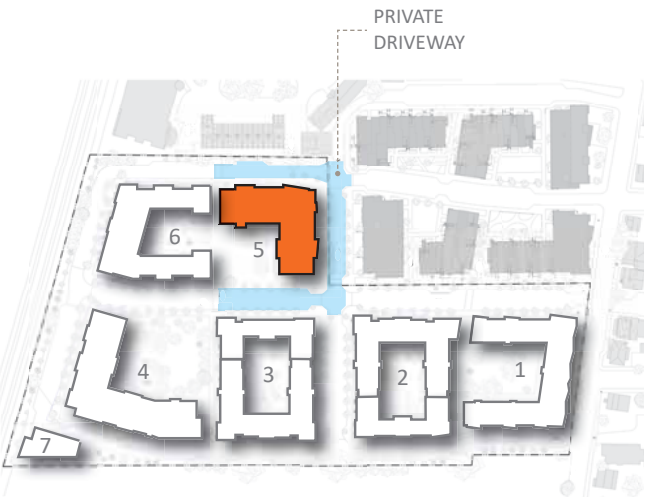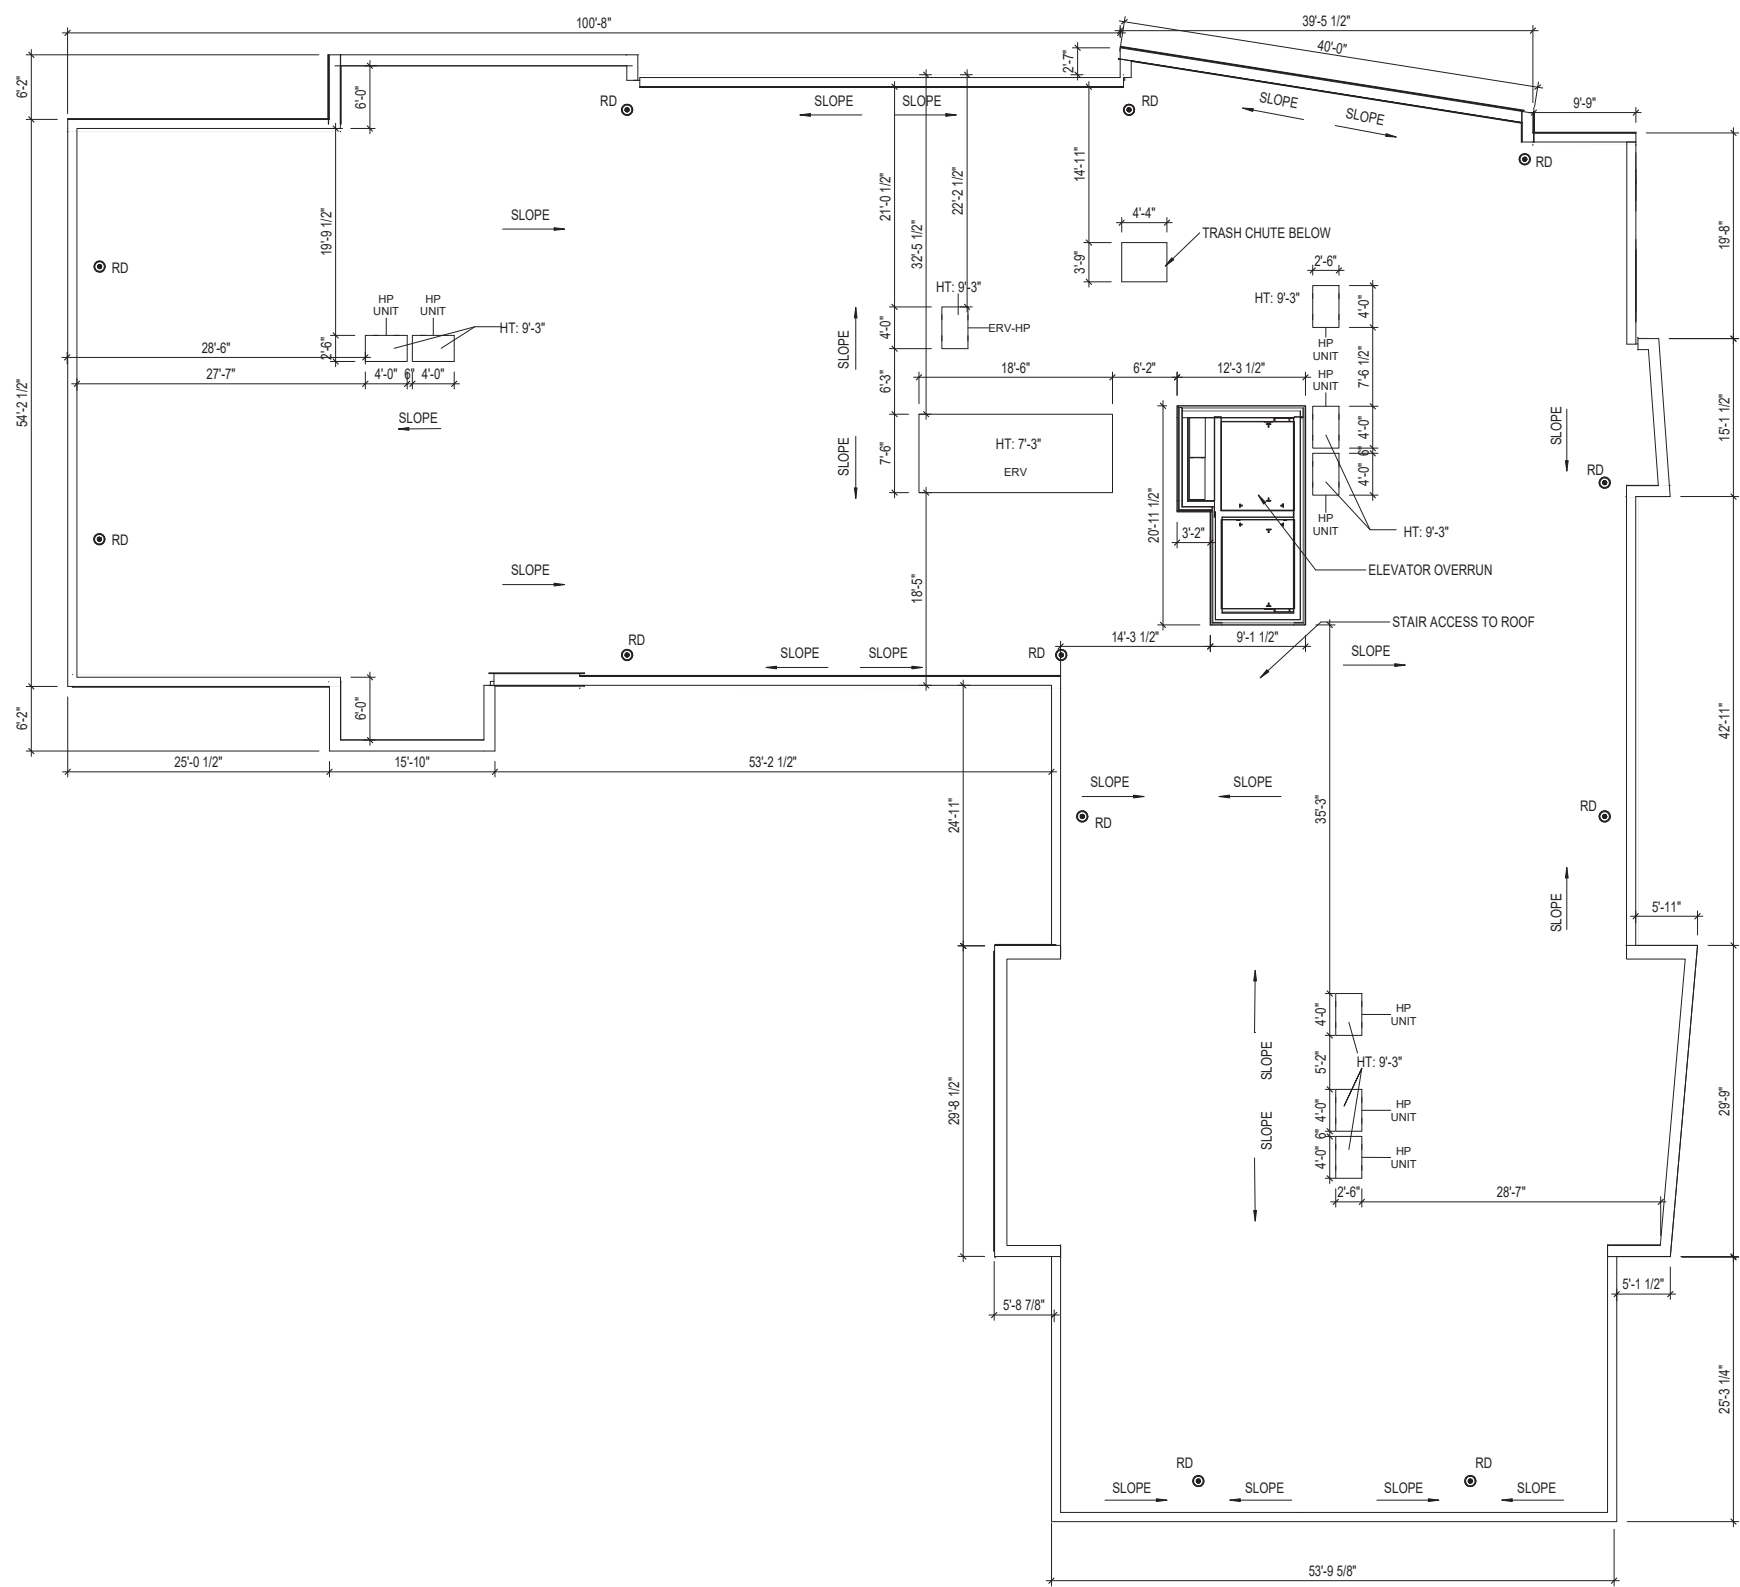


ROOF PLAN

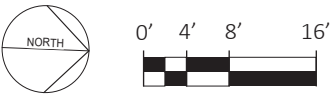

ARCHITECTURAL FLOOR PLANS

BUILDING 6

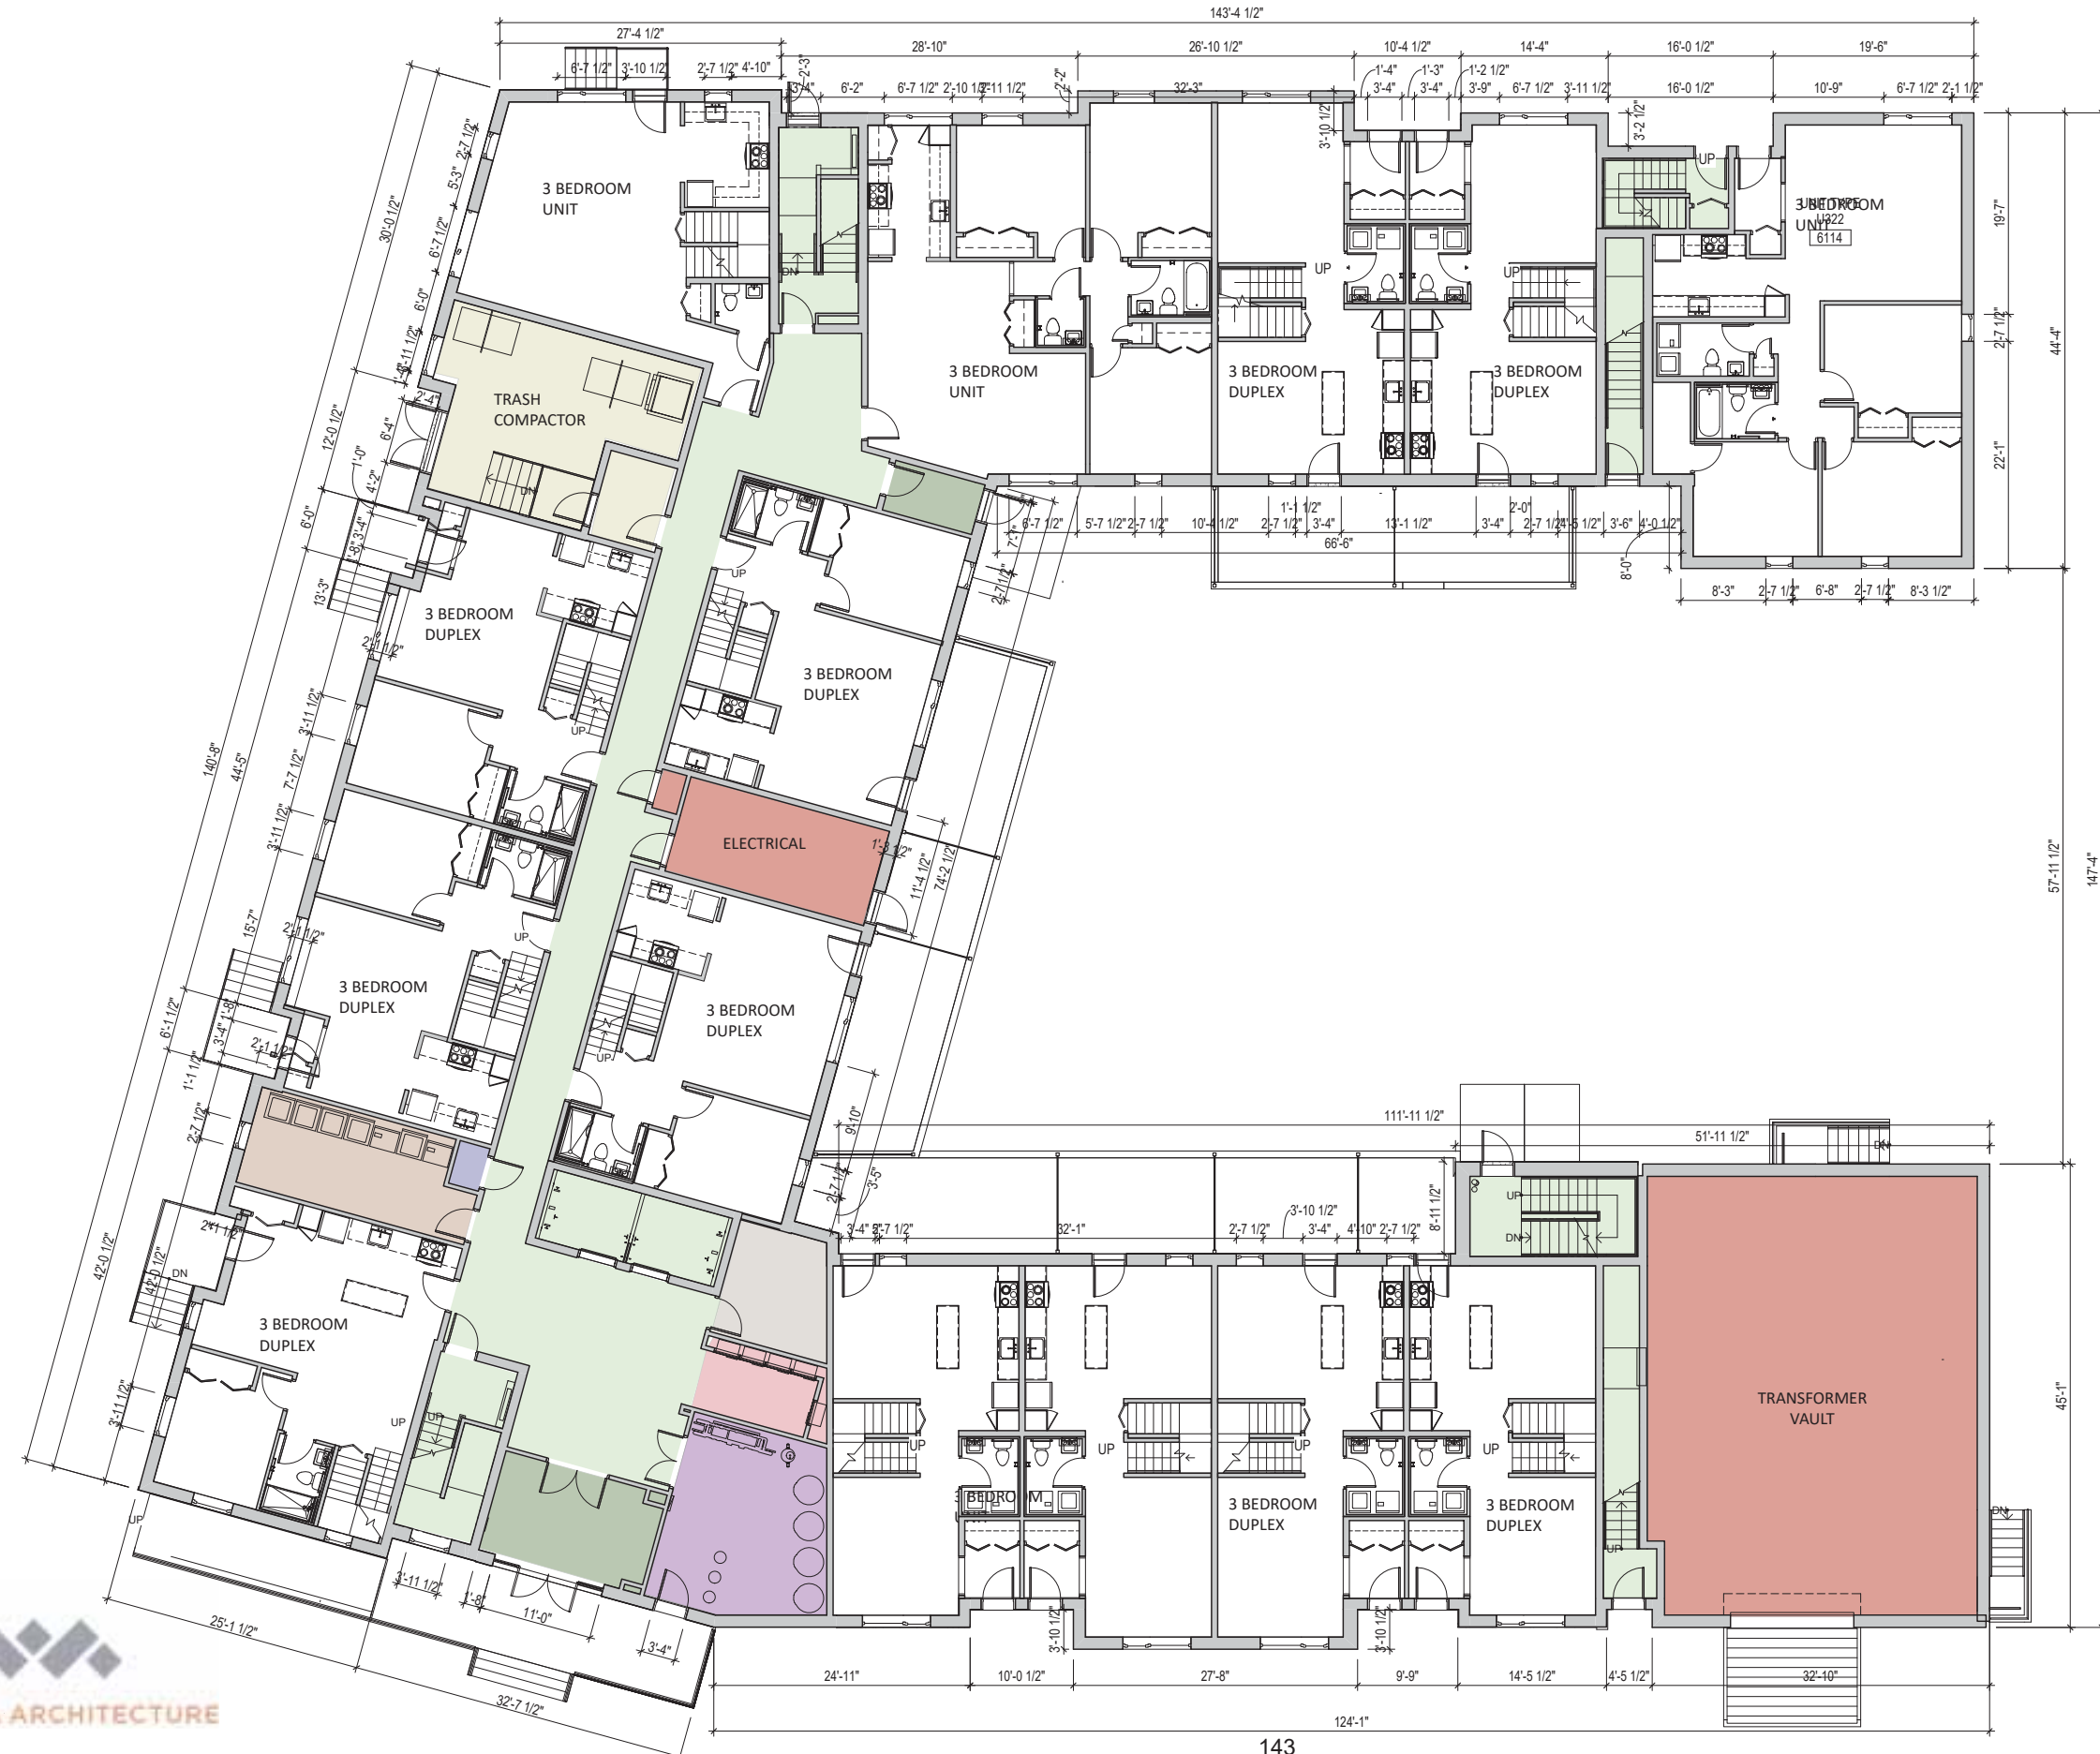

- RESIDENTIAL SPACE
- LAUNDRY
- JANITOR CLOSET
- LOUNGE
- MAIL ROOM
- FIRE/WATER ENTRY
- UTILITY
- TRASH
- ELECTRICAL
- MECHANICAL ROOM
- BIKE ROOM
- CIRCULATION
- VESTIBULE
- ELEVATOR MACHINE ROOM



FIRST FLOOR
PLAN




ARCHITECTURAL FLOOR PLANS

BUILDING 6



- RESIDENTIAL SPACE
- LAUNDRY
- JANITOR CLOSET
- LOUNGE
- MAIL ROOM
- FIRE/WATER ENTRY
- UTILITY
- TRASH
- ELECTRICAL
- MECHANICAL ROOM
- BIKE ROOM
- CIRCULATION
- VESTIBULE
- ELEVATOR MACHINE ROOM

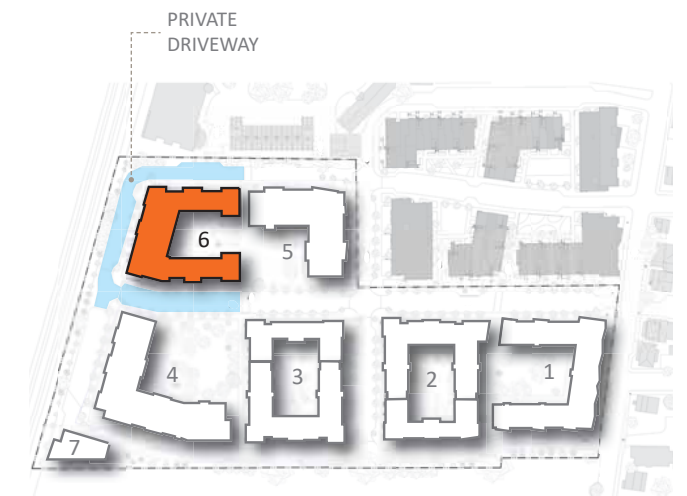


SECOND FLOOR
PLAN




ARCHITECTURAL FLOOR PLANS

27'-10"


BUILDING 6

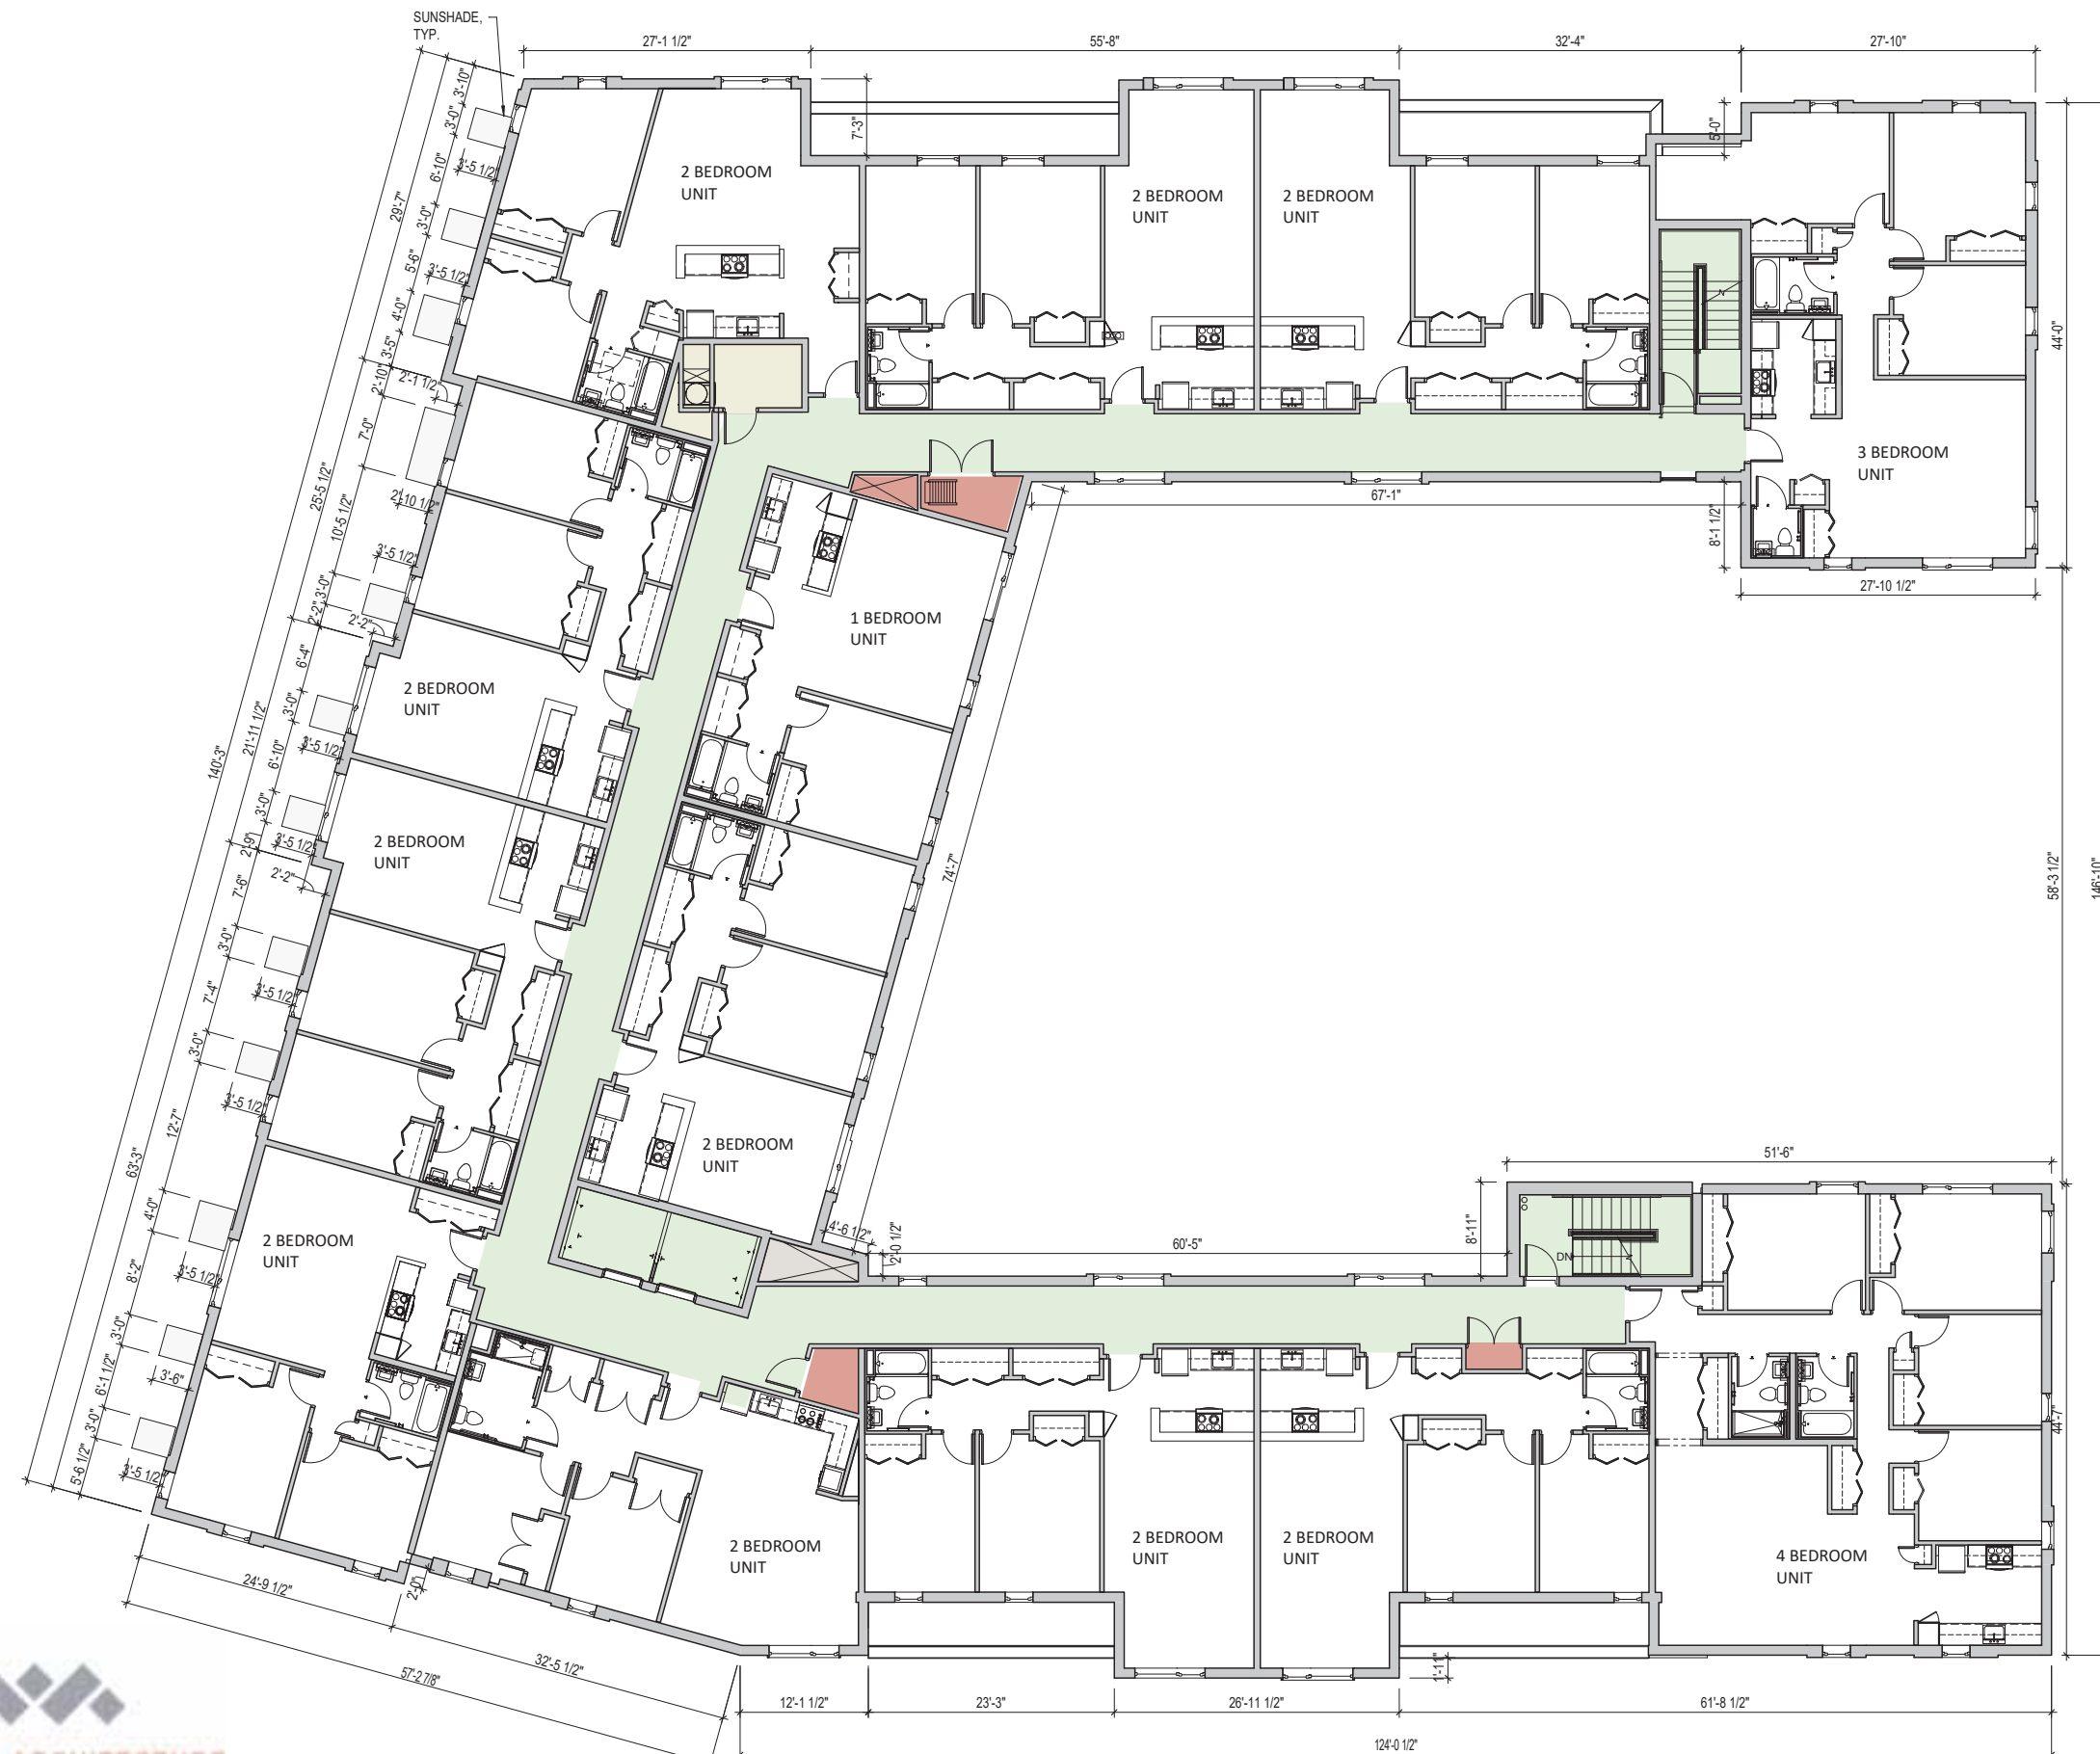


- RESIDENTIAL SPACE
- LAUNDRY
- JANITOR CLOSET
- LOUNGE
- MAIL ROOM
- FIRE/WATER ENTRY
- UTILITY
- TRASH
- ELECTRICAL
- MECHANICAL ROOM
- BIKE ROOM
- CIRCULATION
- VESTIBULE
- ELEVATOR MACHINE ROOM

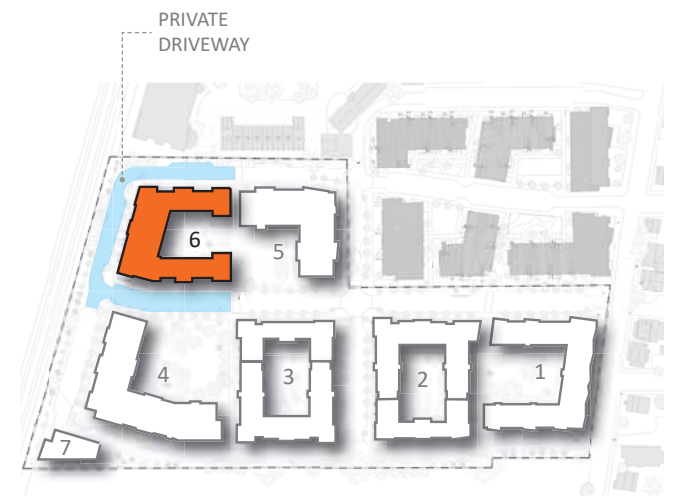


THIRD FLOOR PLAN

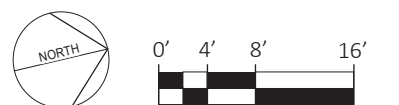


ARCHITECTURAL FLOOR PLANS

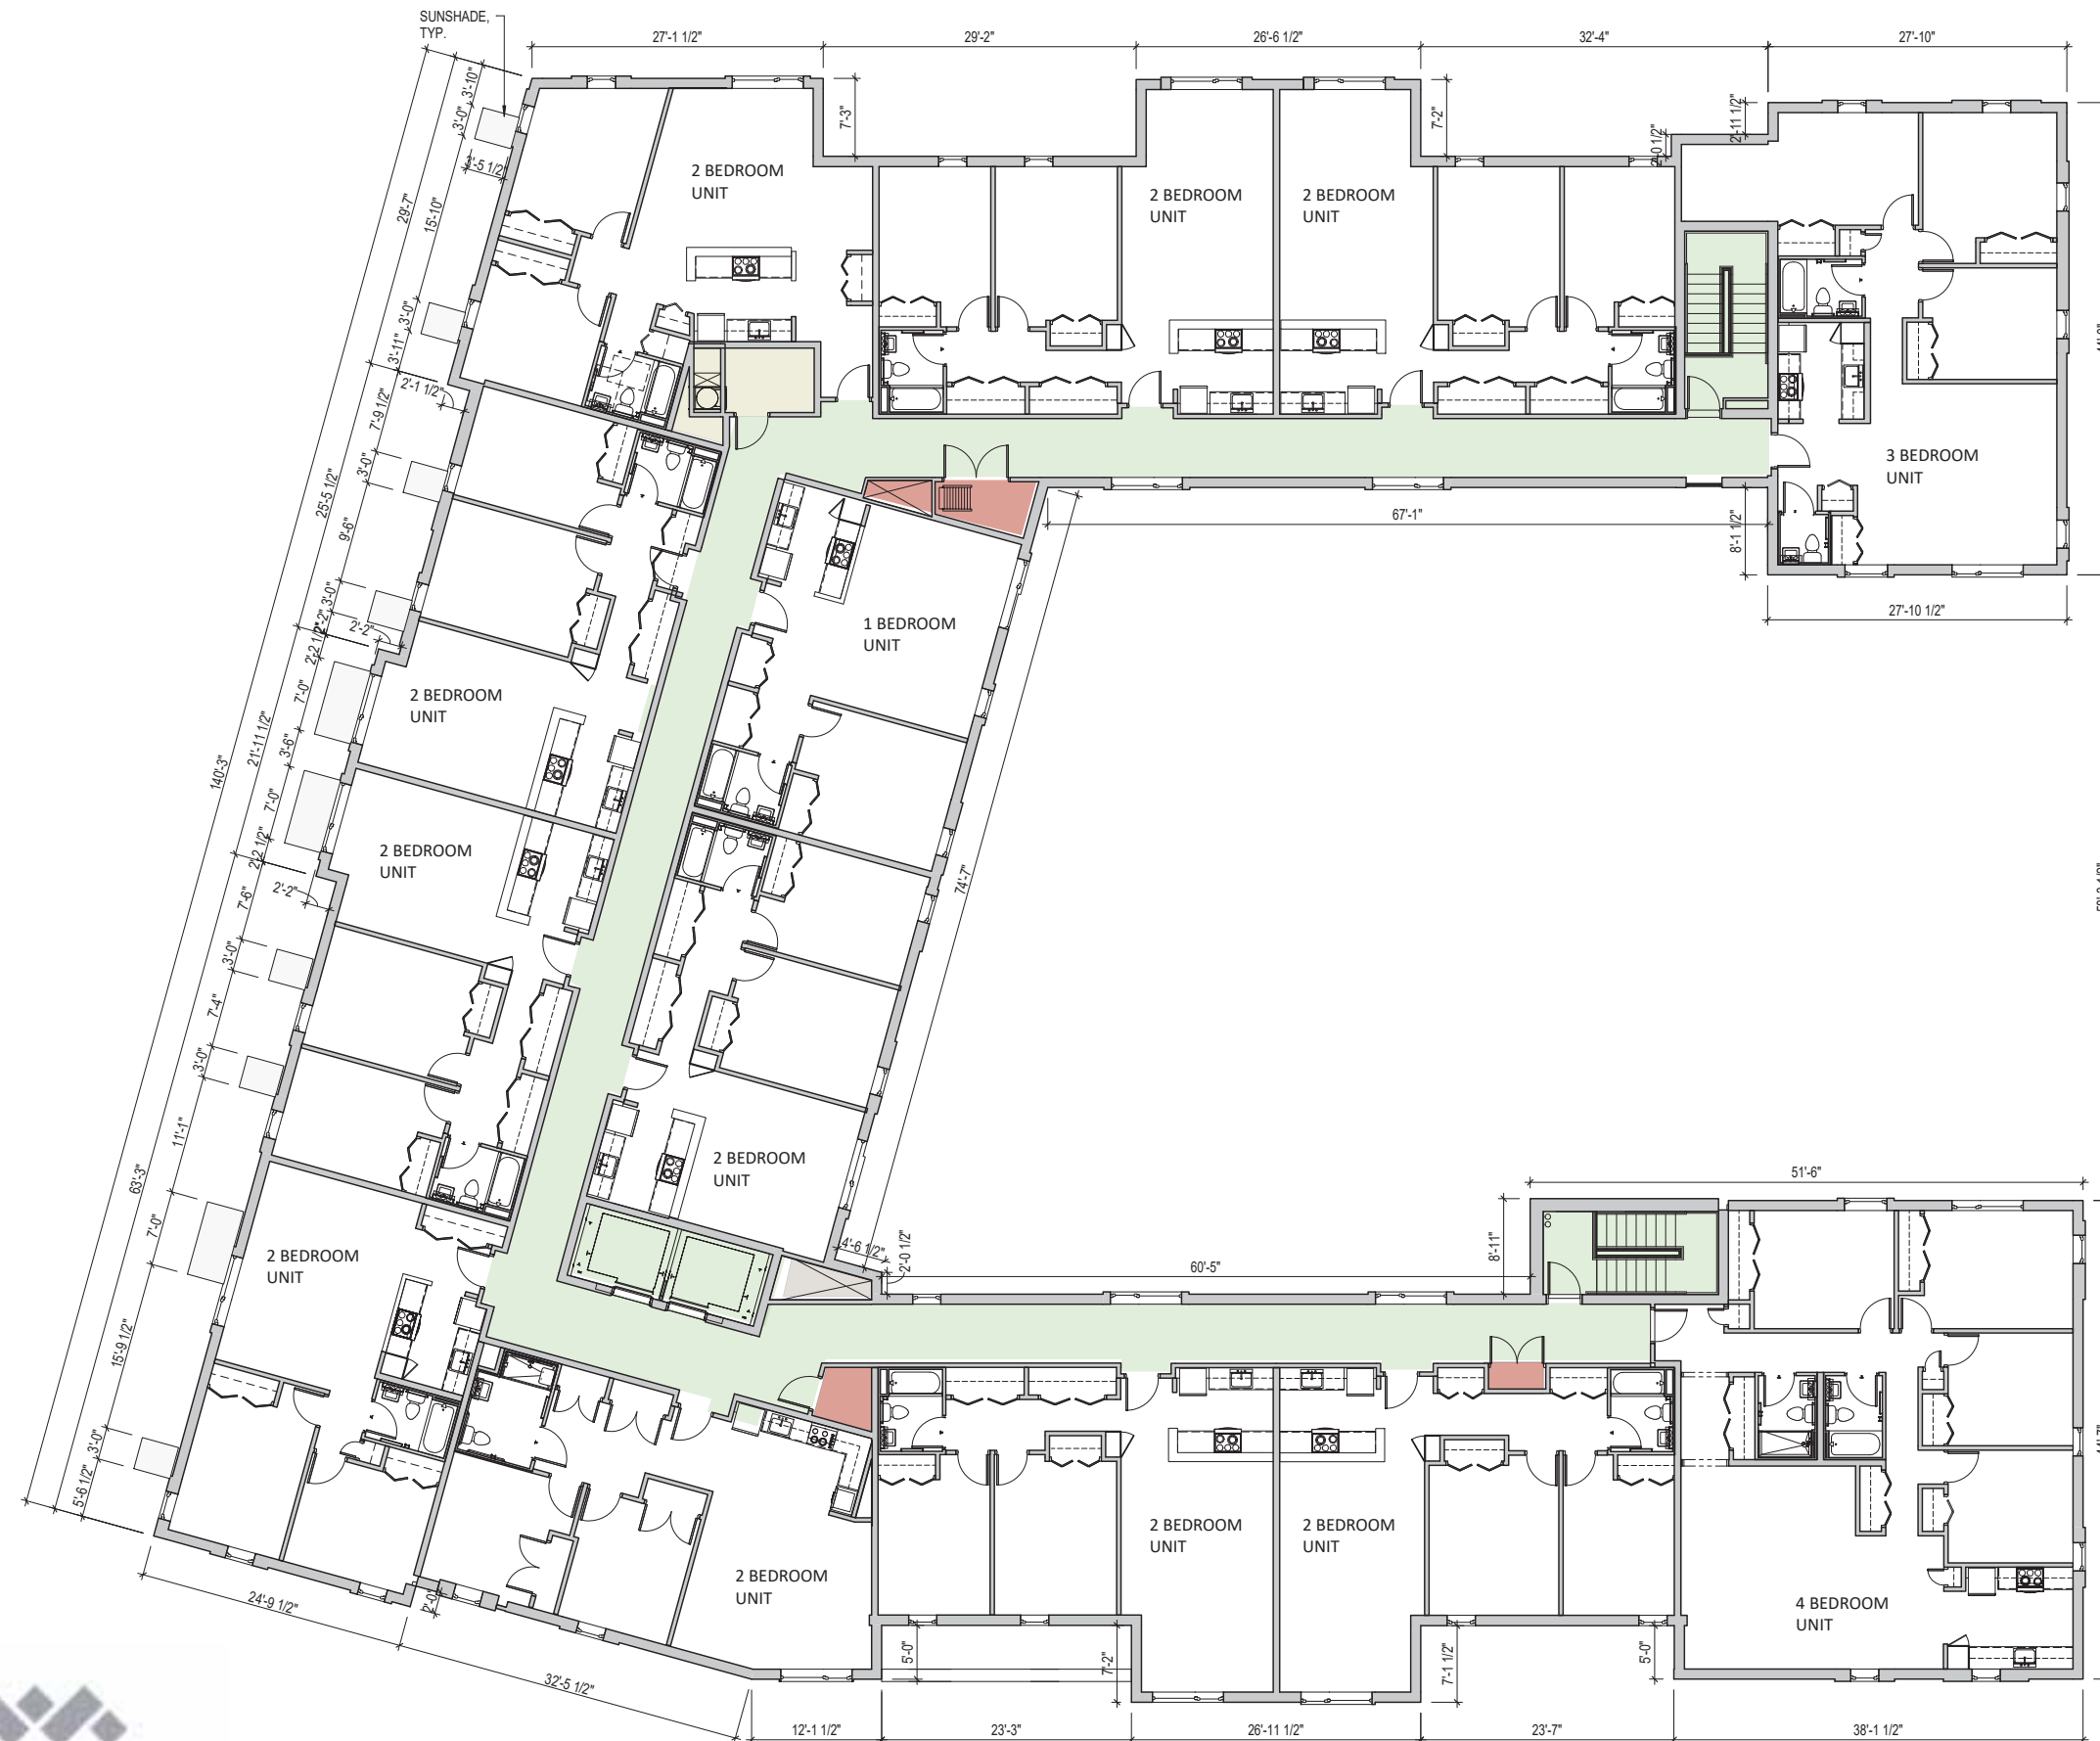

- RESIDENTIAL SPACE
- LAUNDRY
- JANITOR CLOSET
- LOUNGE
- MAIL ROOM
- FIRE/WATER ENTRY
- UTILITY
- TRASH
- ELECTRICAL
- MECHANICAL ROOM
- BIKE ROOM
- CIRCULATION
- VESTIBULE
- ELEVATOR MACHINE ROOM

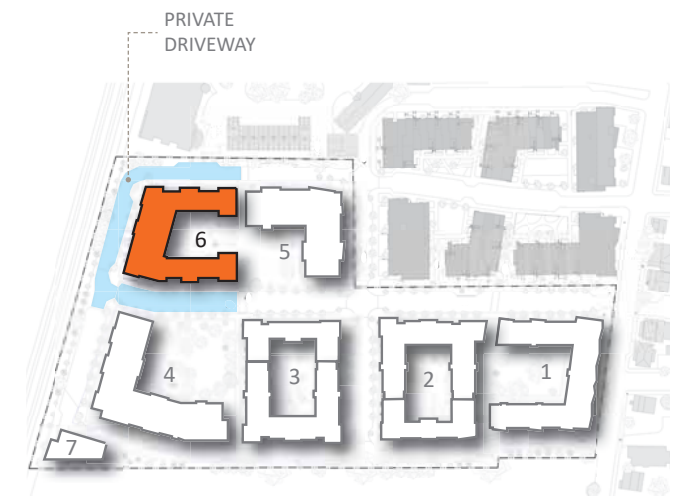


FOURTH FLOOR PLAN

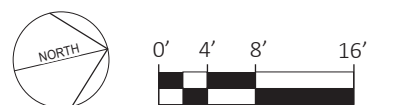


ARCHITECTURAL FLOOR PLANS


BUILDING 6

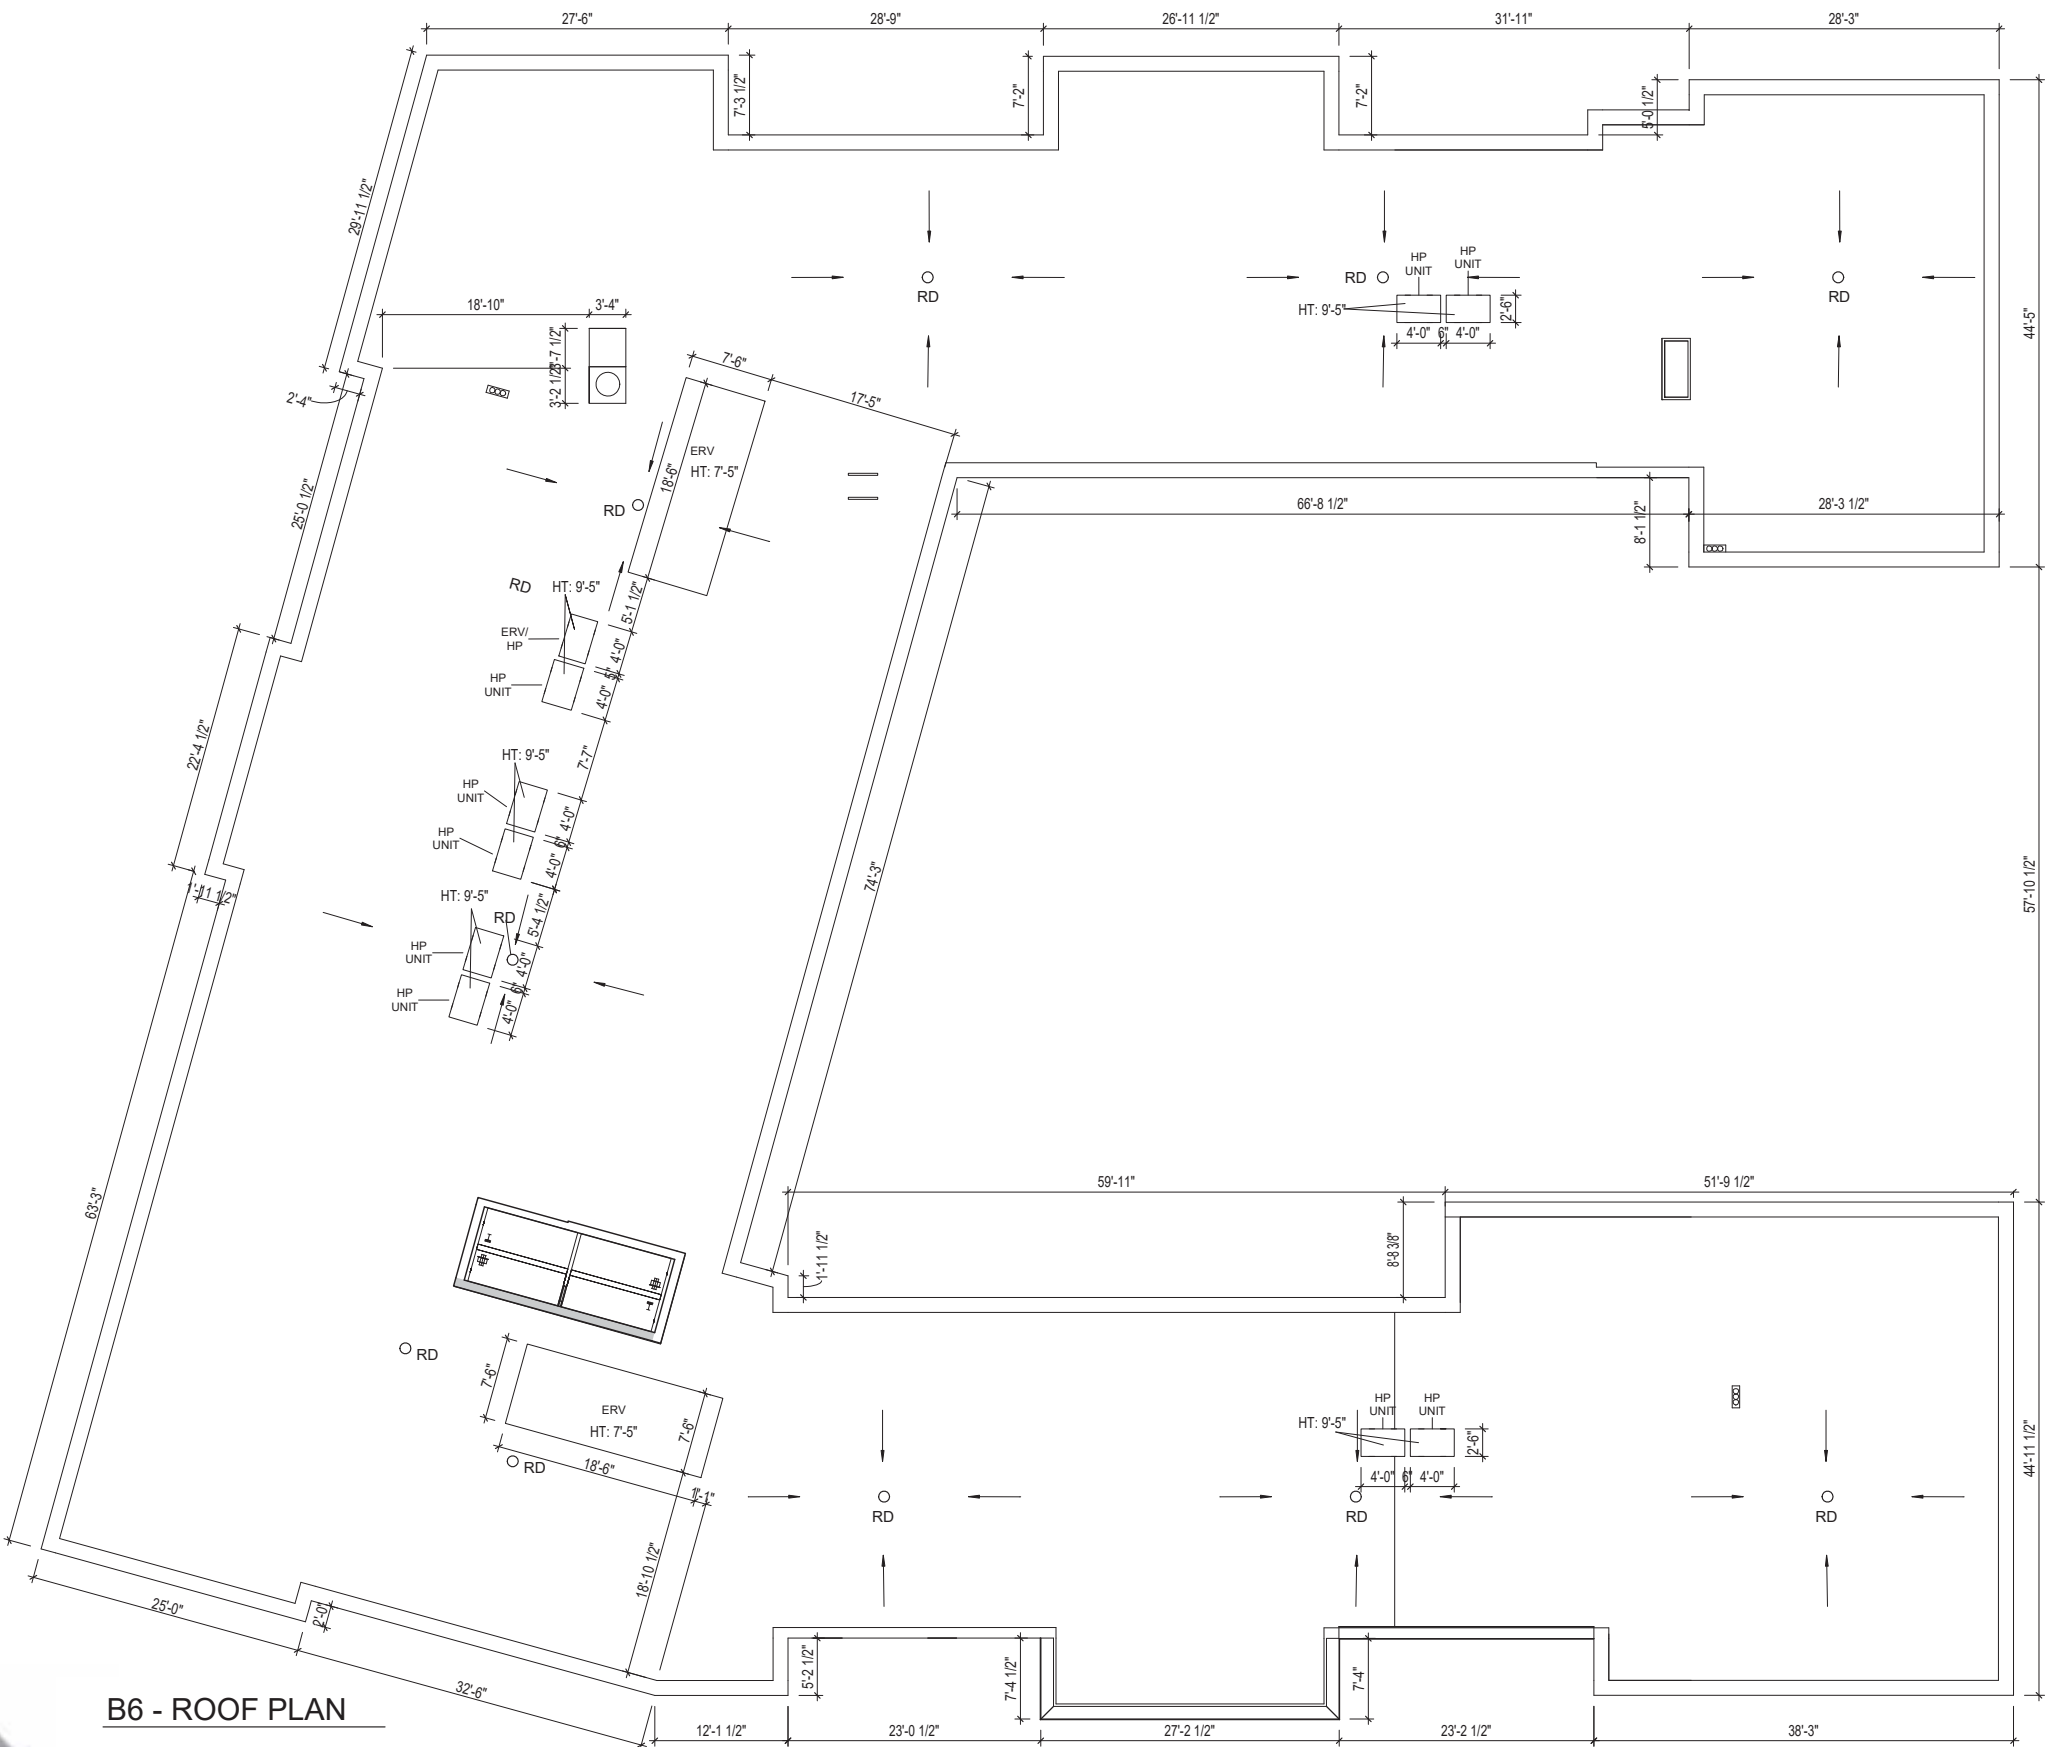

B6 - ROOF PLAN


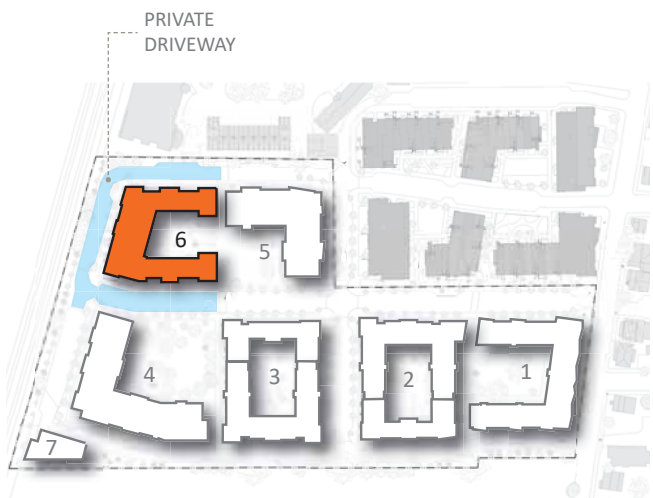


ROOF PLAN

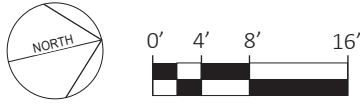


ARCHITECTURAL FLOOR PLANS

BUILDING 7 - VESS

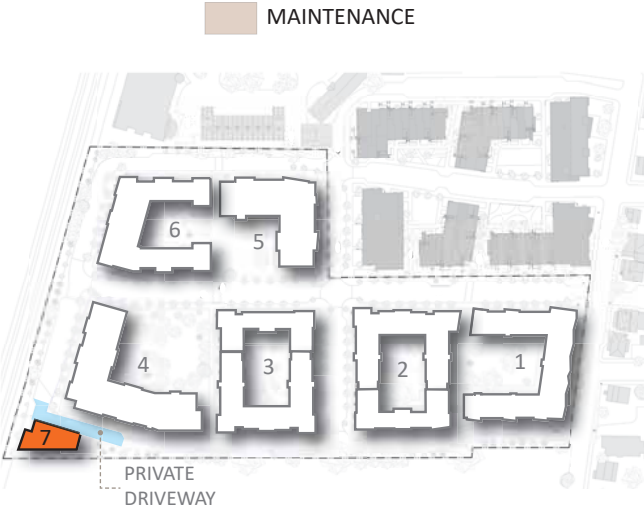
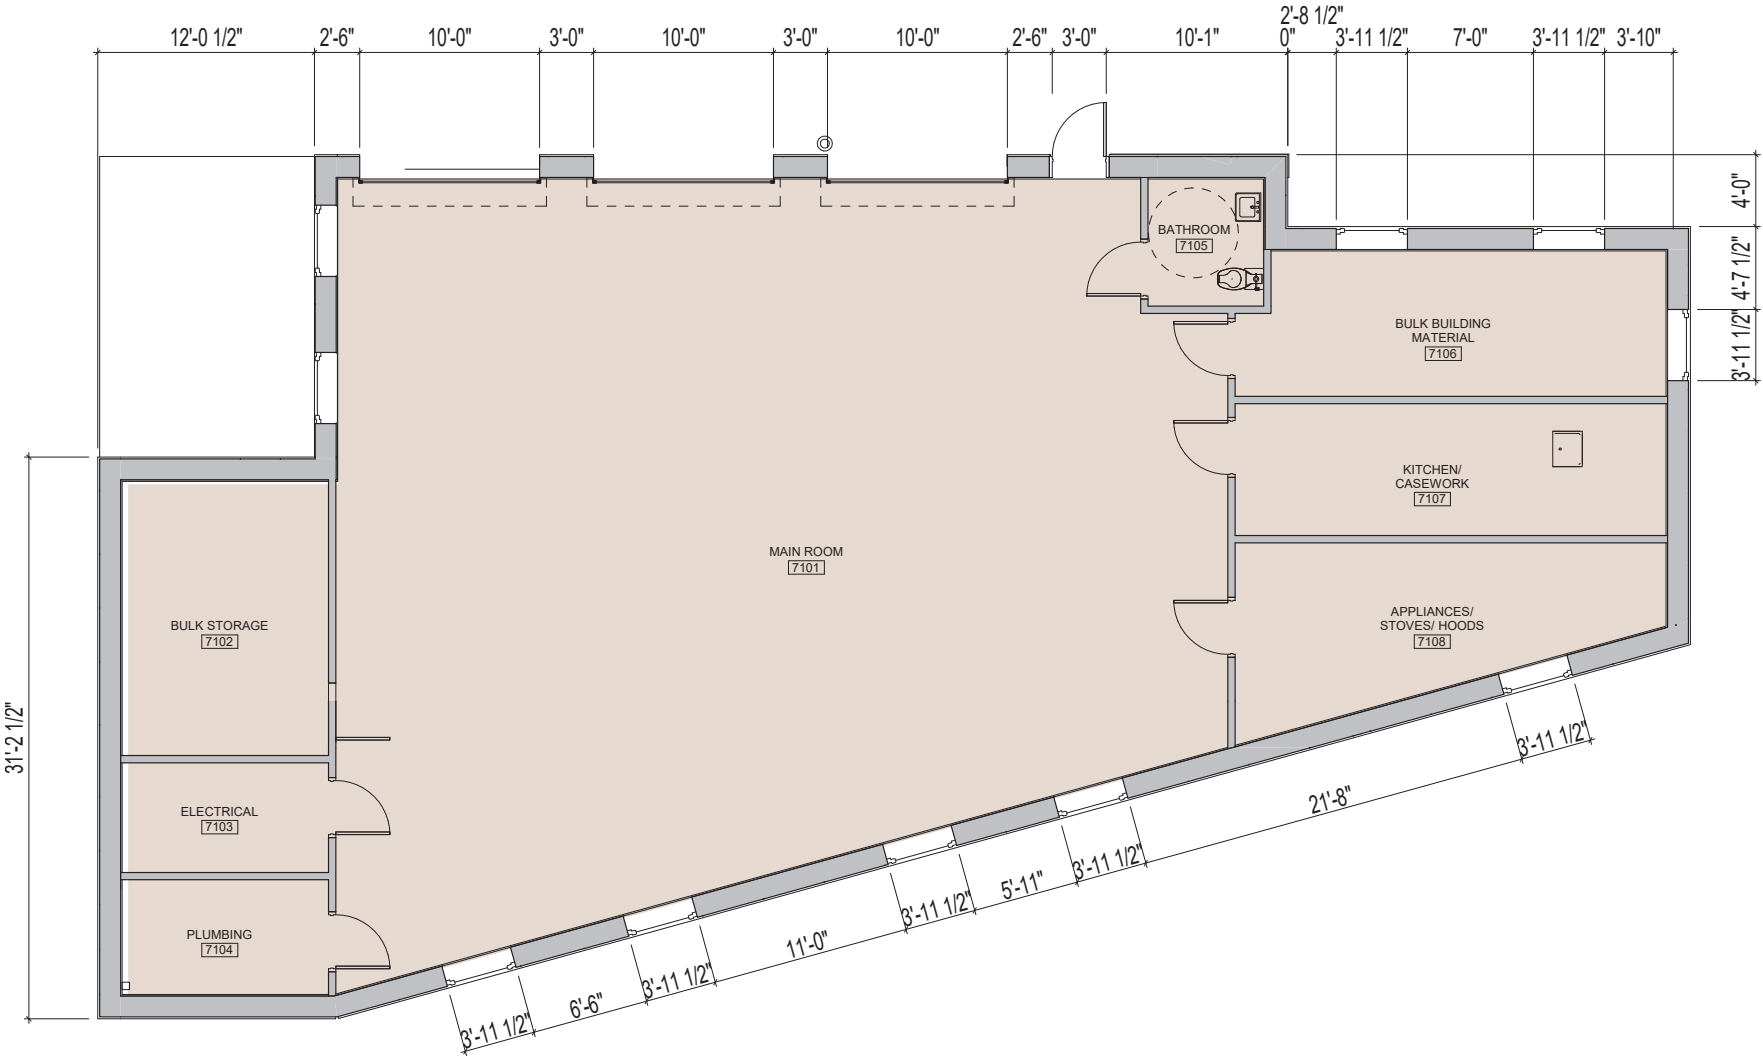


FIRST FLOOR PLAN

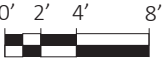

ARCHITECTURAL FLOOR PLANS

BUILDING 7 - VESS

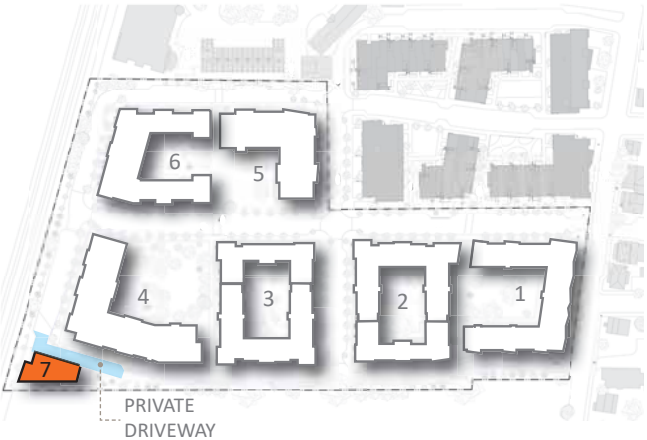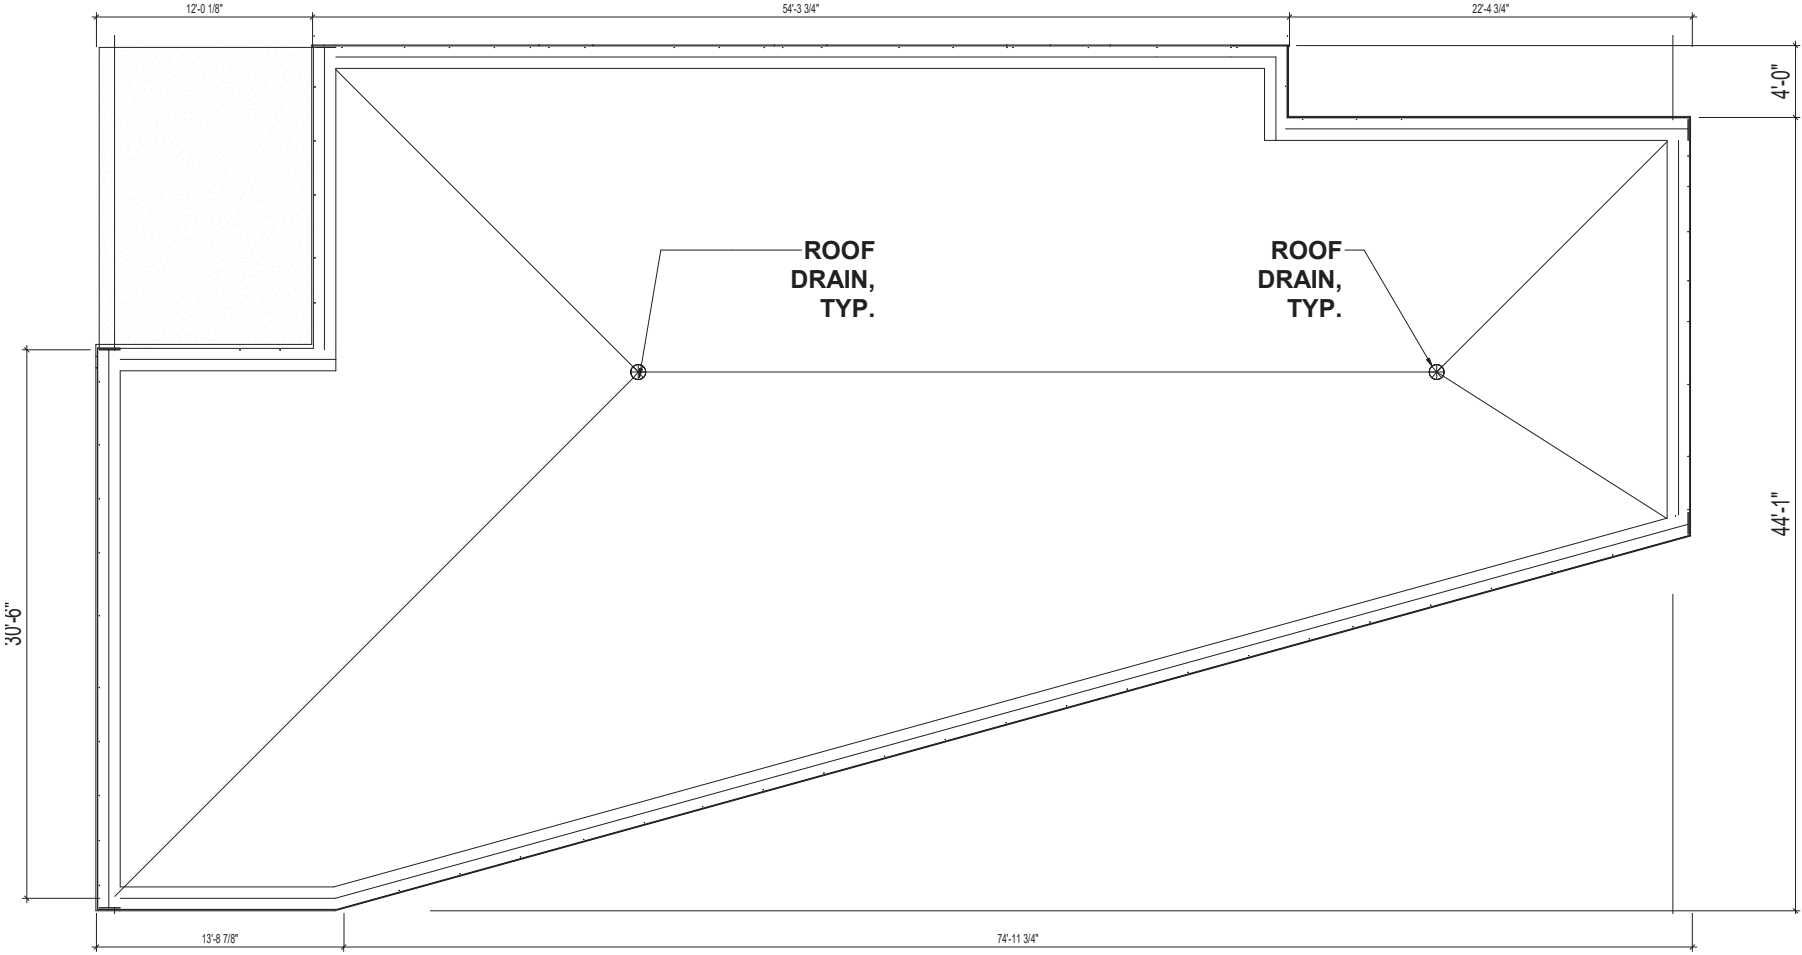

ROOF PLAN

