# **ATTACHMENT 4: Tree Study**



#### CITY OF CAMBRIDGE, MASSACHUSETTS

### PLANNING BOARD

CITY HALL ANNEX, 344 BROADWAY, CAMBRIDGE, MA 02139

# CERTIFICATION OF RECEIPT OF PLANS BY CITY OF CAMBRIDGE TREE ARBORIST

City Department/Office: Department of Public Works/ Urban Forestry

Project Address:

Mass + Main

Applicant Name:

**Twining Properties** 


For the purpose of fulfilling the requirements of Section 4.26, 19.20 or 11.10 of the Cambridge Zoning Ordinance, this is to certify that this Department is in receipt of the application documents submitted to the Planning Board for approval of a MultiFamily, Project Review or Townhouse Special Permit for the above referenced development project: a Tree Study which shall include (a) Tree Survey, (b) Tree Protection Plan and if applicable, (c) Mitigation Plan, twenty one days before the Special Permit application to Community Development.

Diplo


7-15.16

Signature of City Department/Office Representative

Date

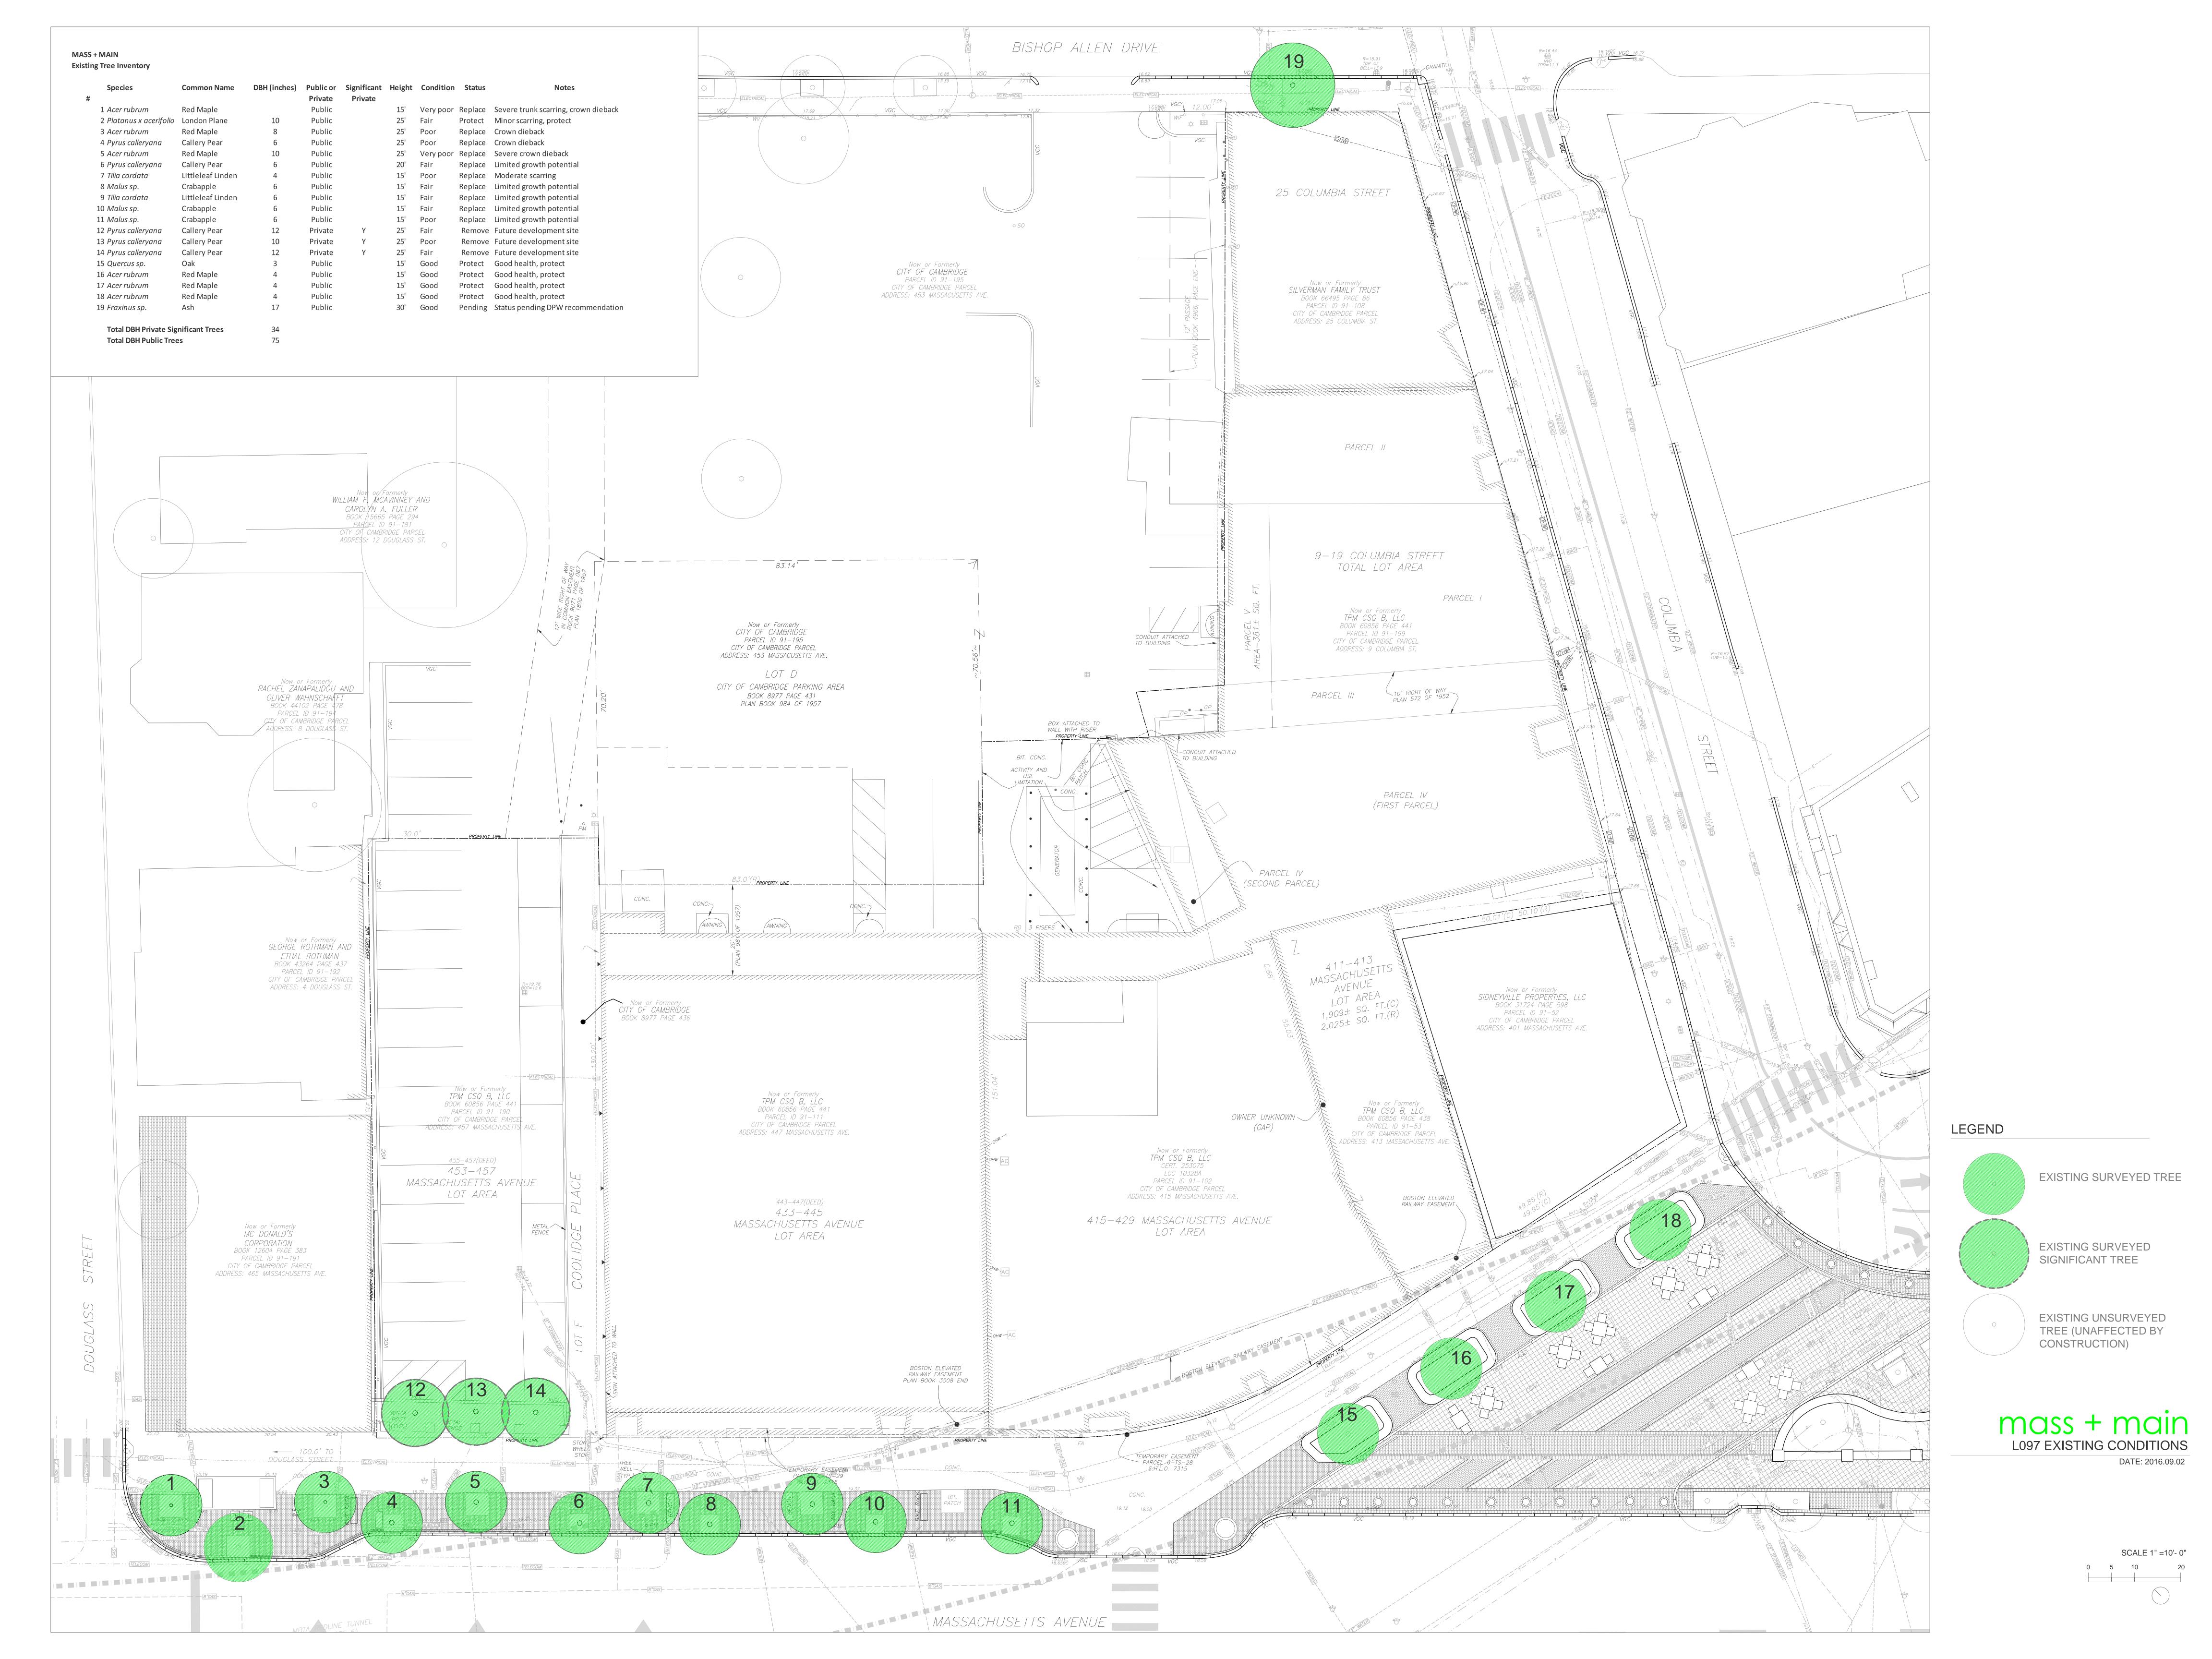



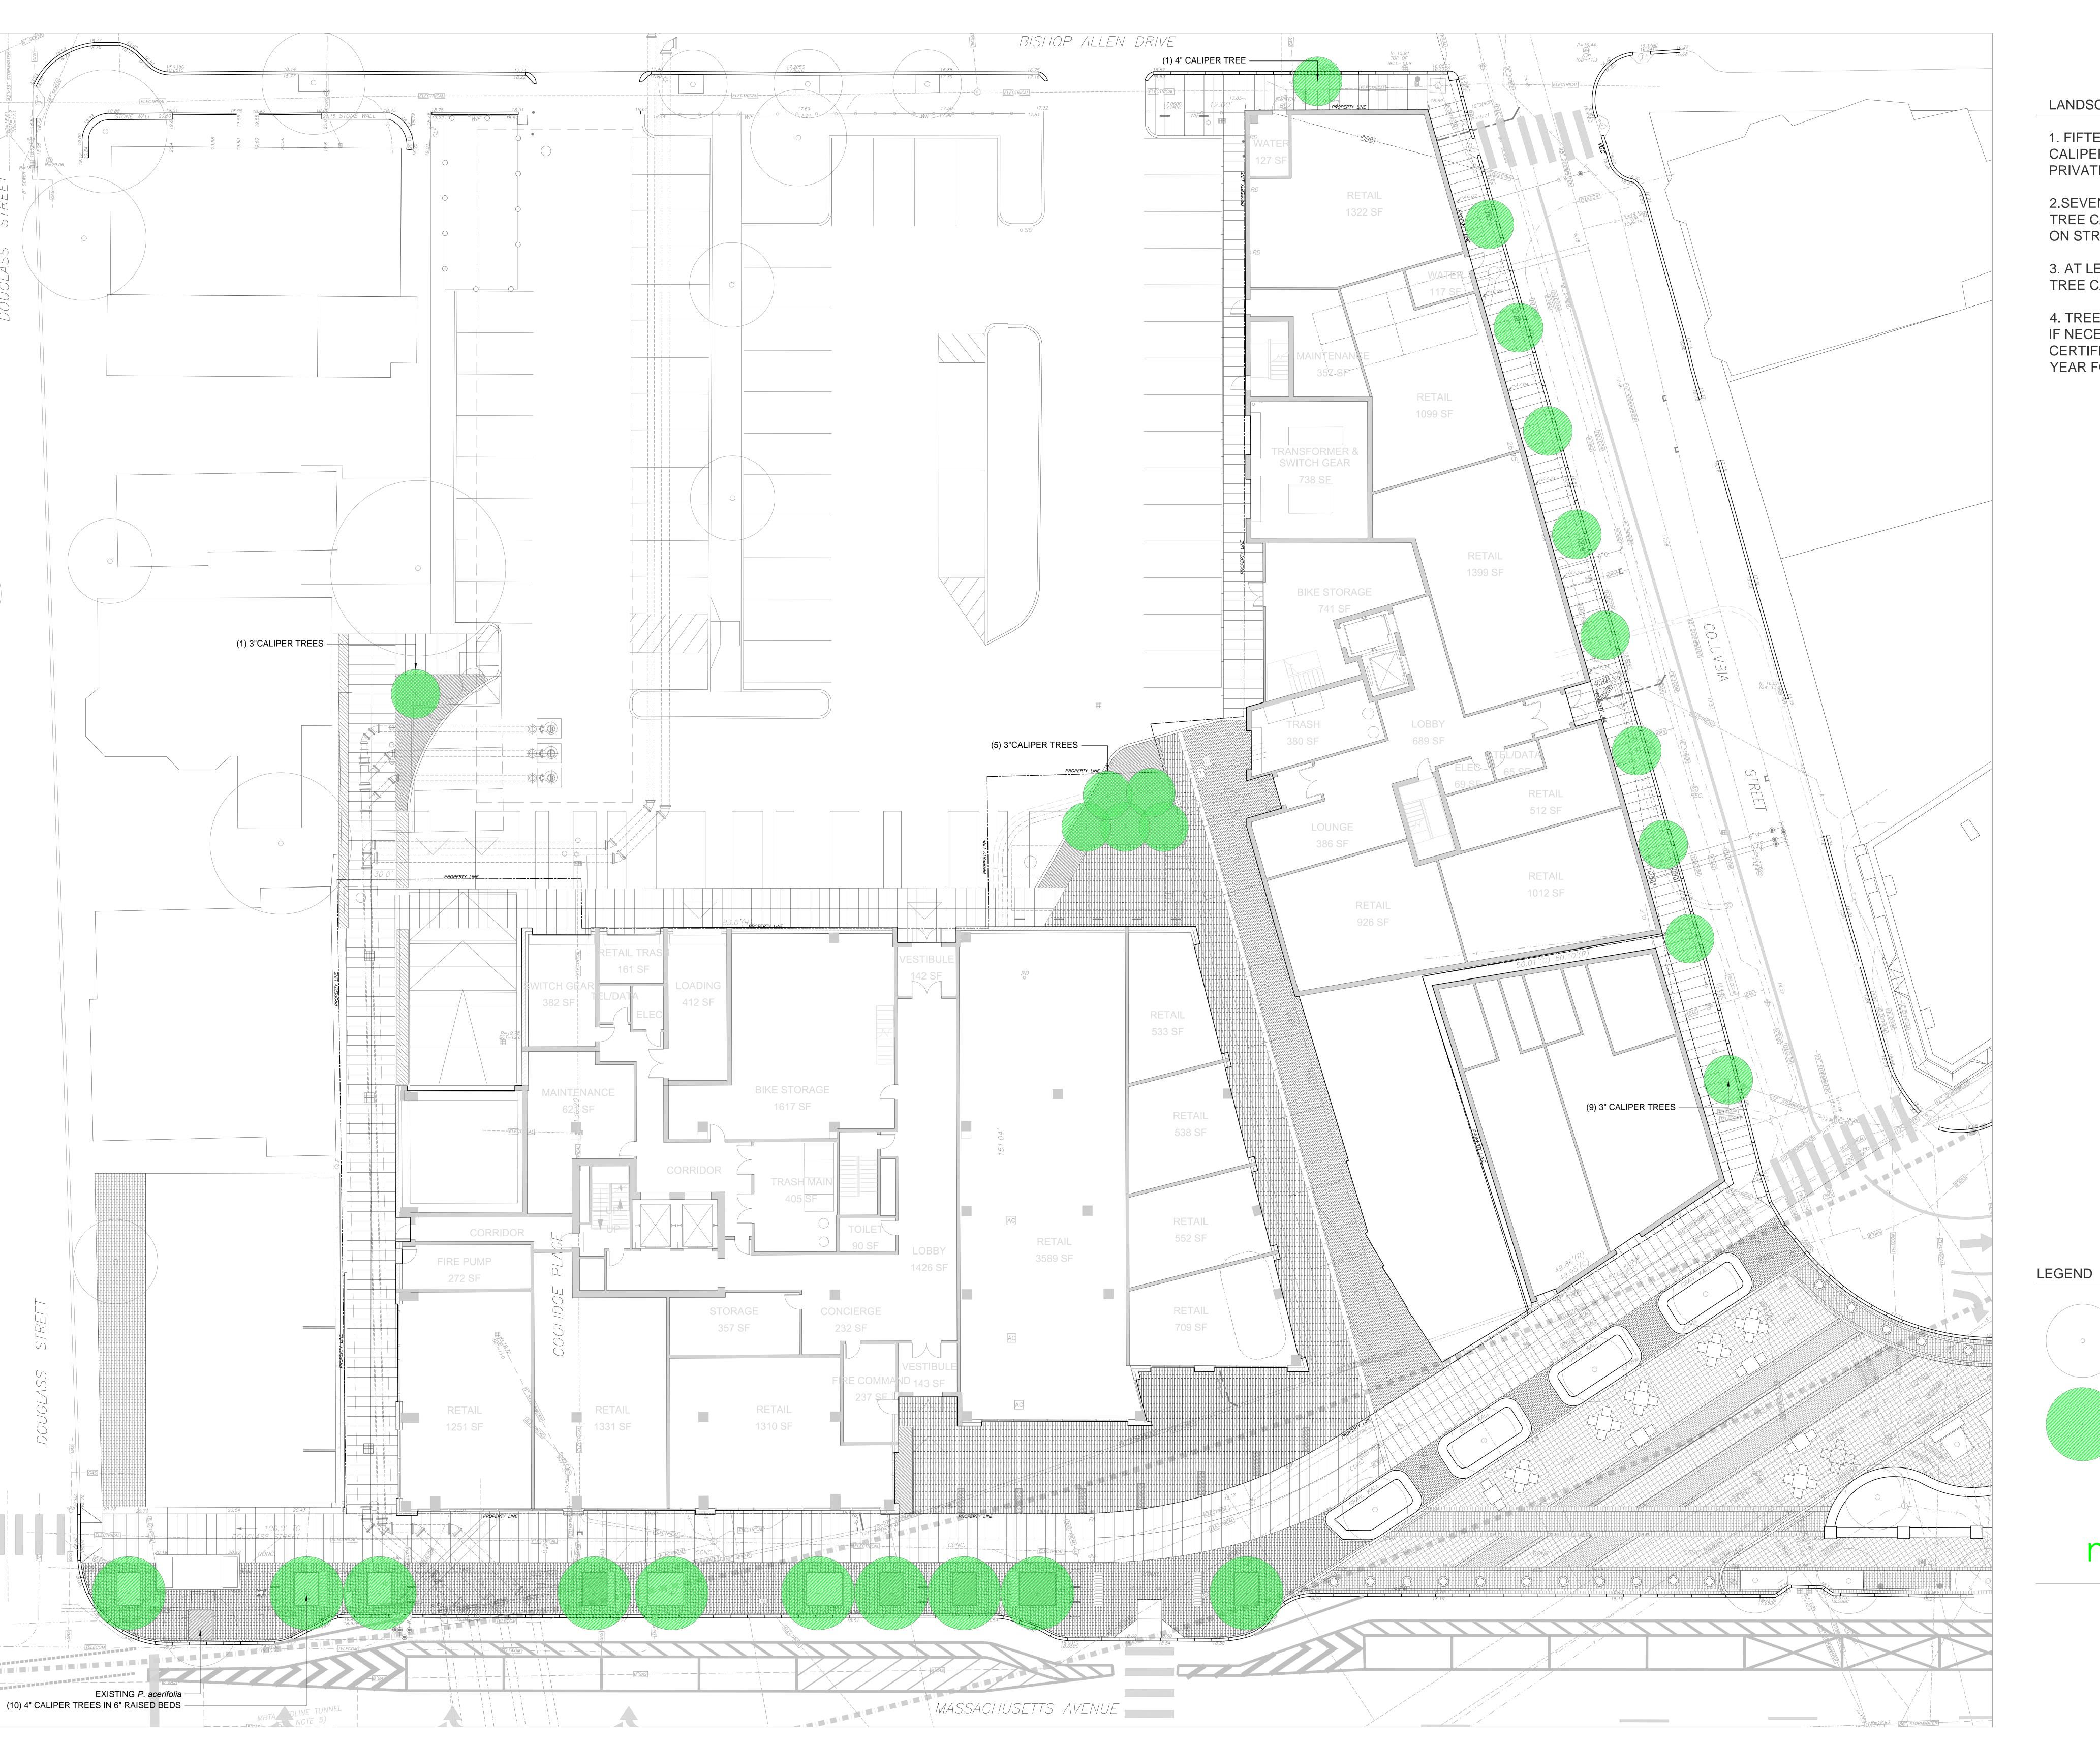

## LANDSCAPE NOTES

1. FIFTEEN INCHES (15") OF TREES CALIPER TO BE REPLANTED ON PRIVATE PROPERTY.

2.SEVENTY-ONE INCHES (71") OF TREE CALIPER TO BE REPLANTED ON STREETSCAPE.

3. AT LEAST THREE INCHES (3") OF TREE CALIPER IN THE LOT 6.

4. TREES WILL BE INSPECTED AND, IF NECESSARY, TREATED BE A CERTIFIED ARBORIST ONCE A YEAR FOR FIVE YEARS.







L099 PROPOSED LAYOUT DATE: 2016.09.02

SCALE 1" =10'- 0"