


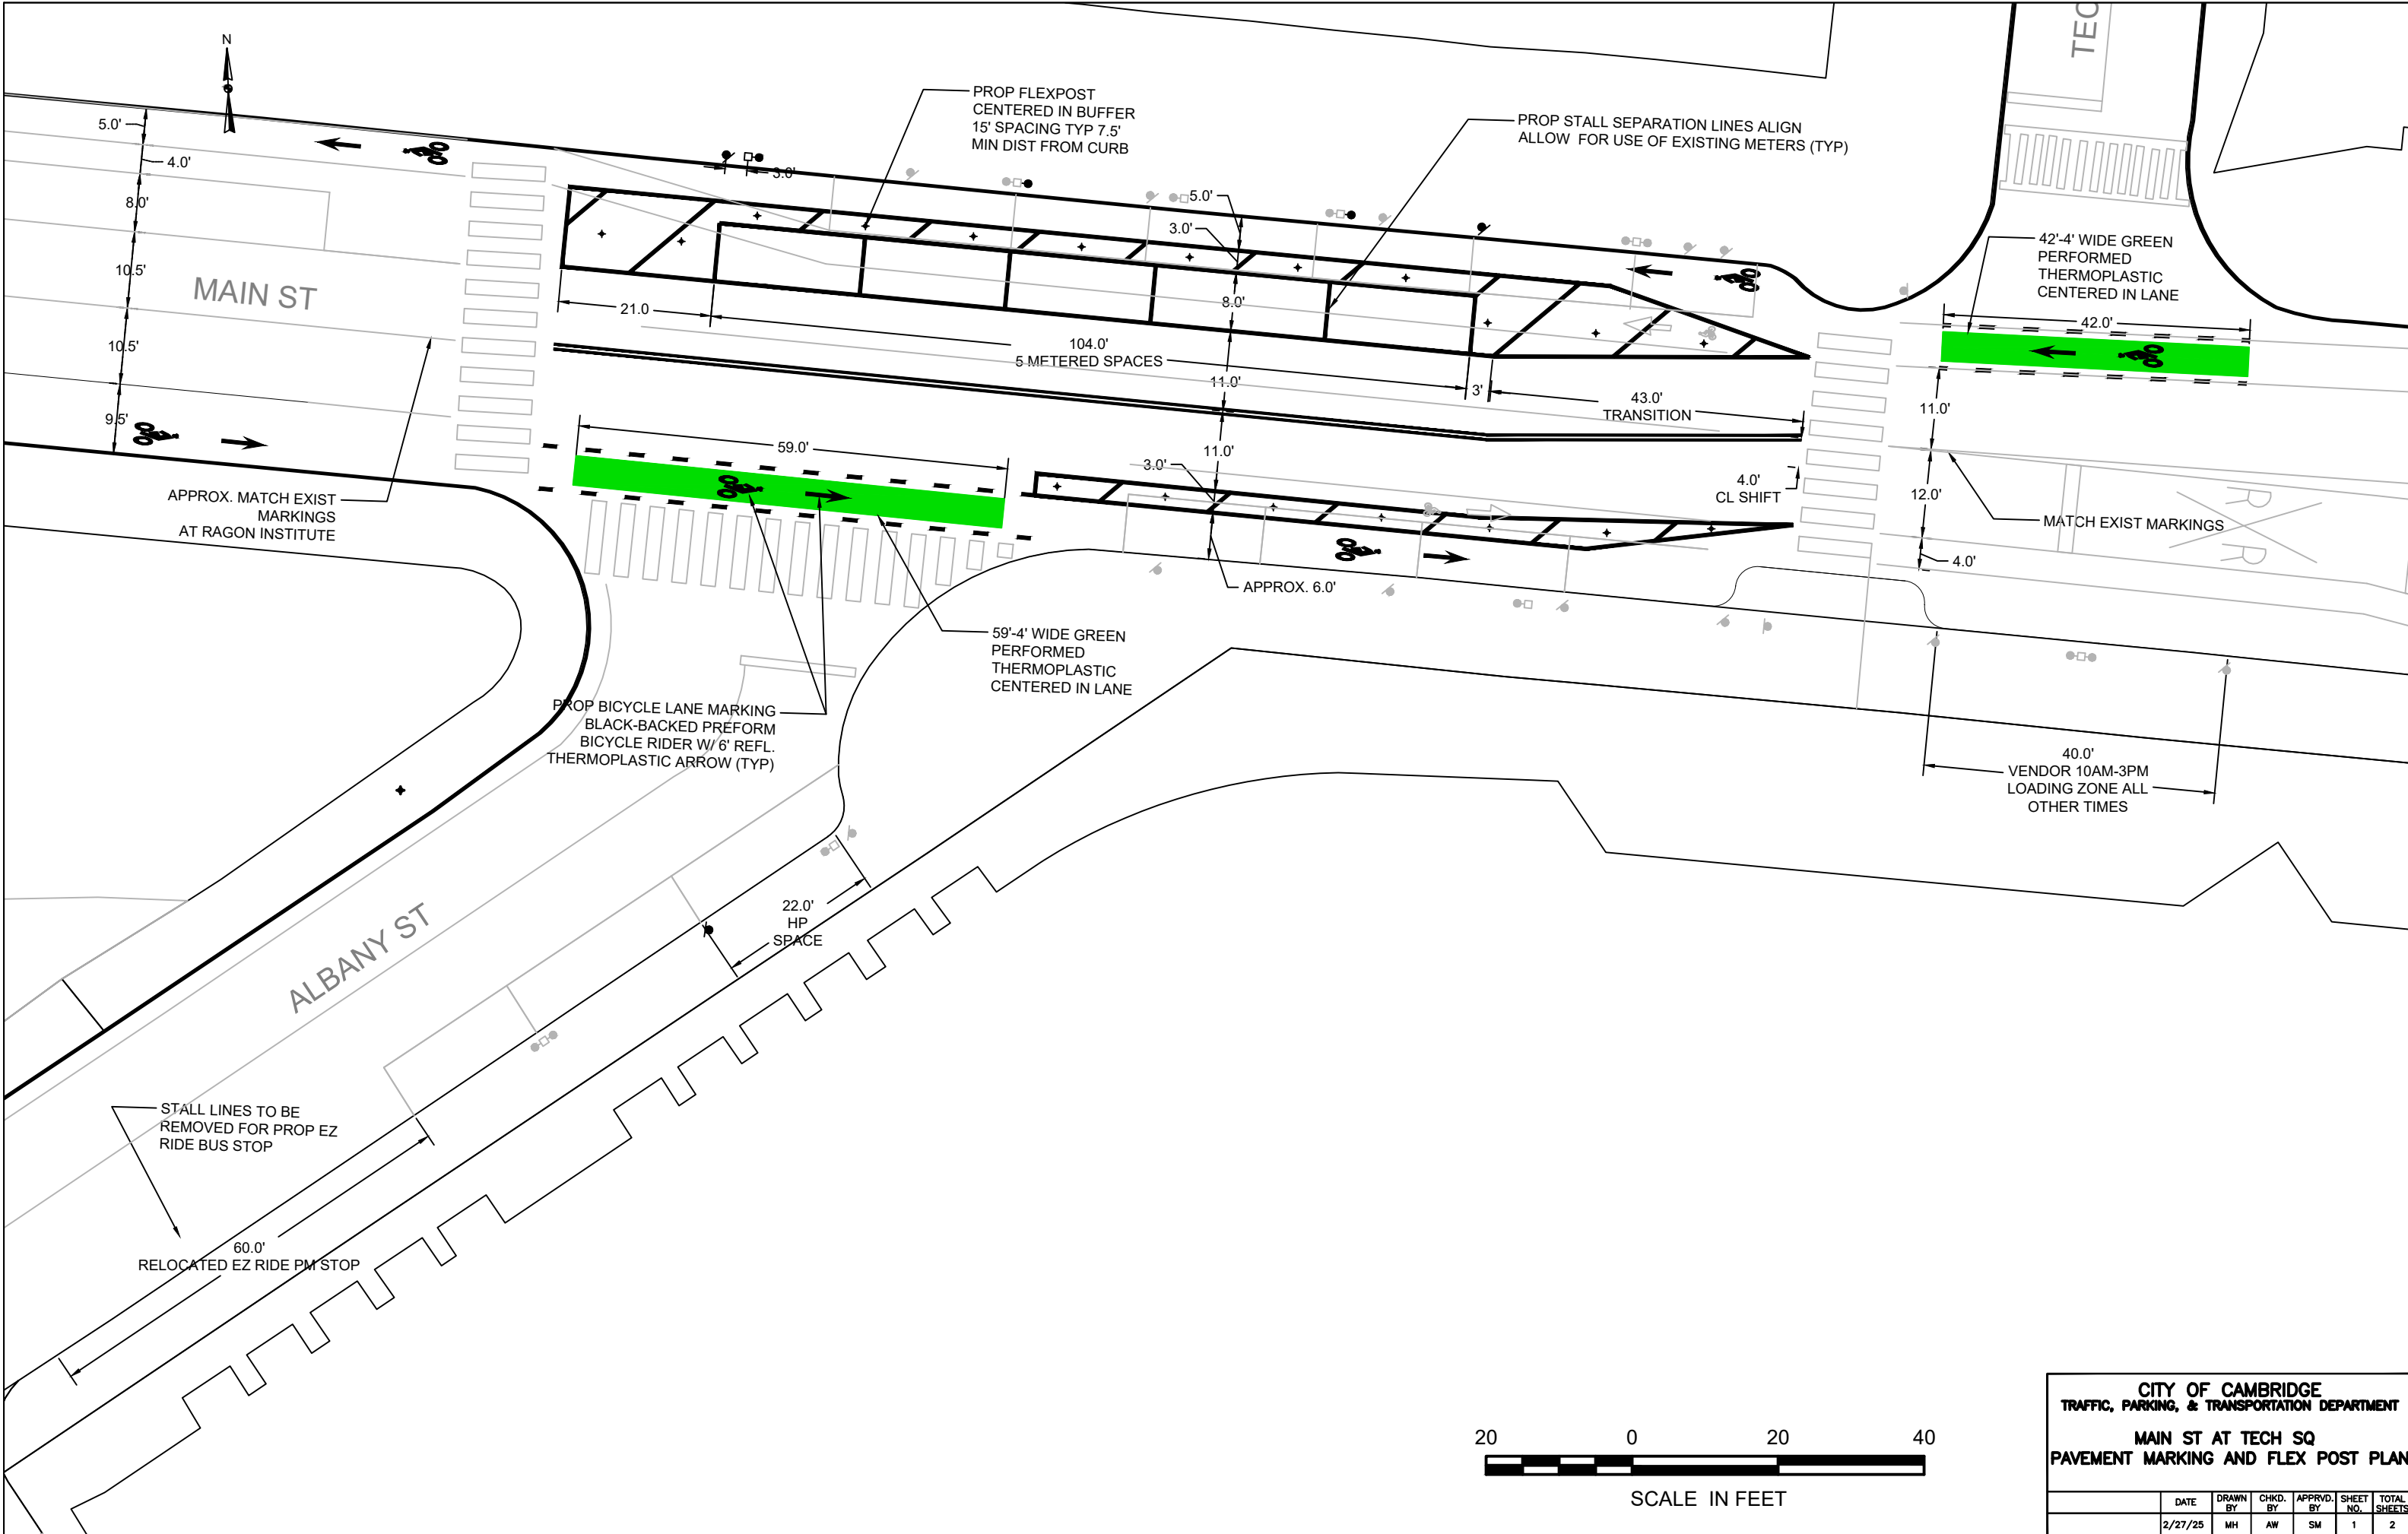

SCALE IN FEET

CITY OF CAMBRIDGE TRAFFIC, PARKING, & TRANSPORTATION DEPARTMENT						
MAIN ST AT TECH SQ PAVEMENT MARKING AND FLEX POST PLAN						
	DATE	DRAWN BY	CHKD. BY	APPRVD. BY	SHEET NO.	TOTAL SHEETS
	2/27/25	MH	AW	SM	1	2