



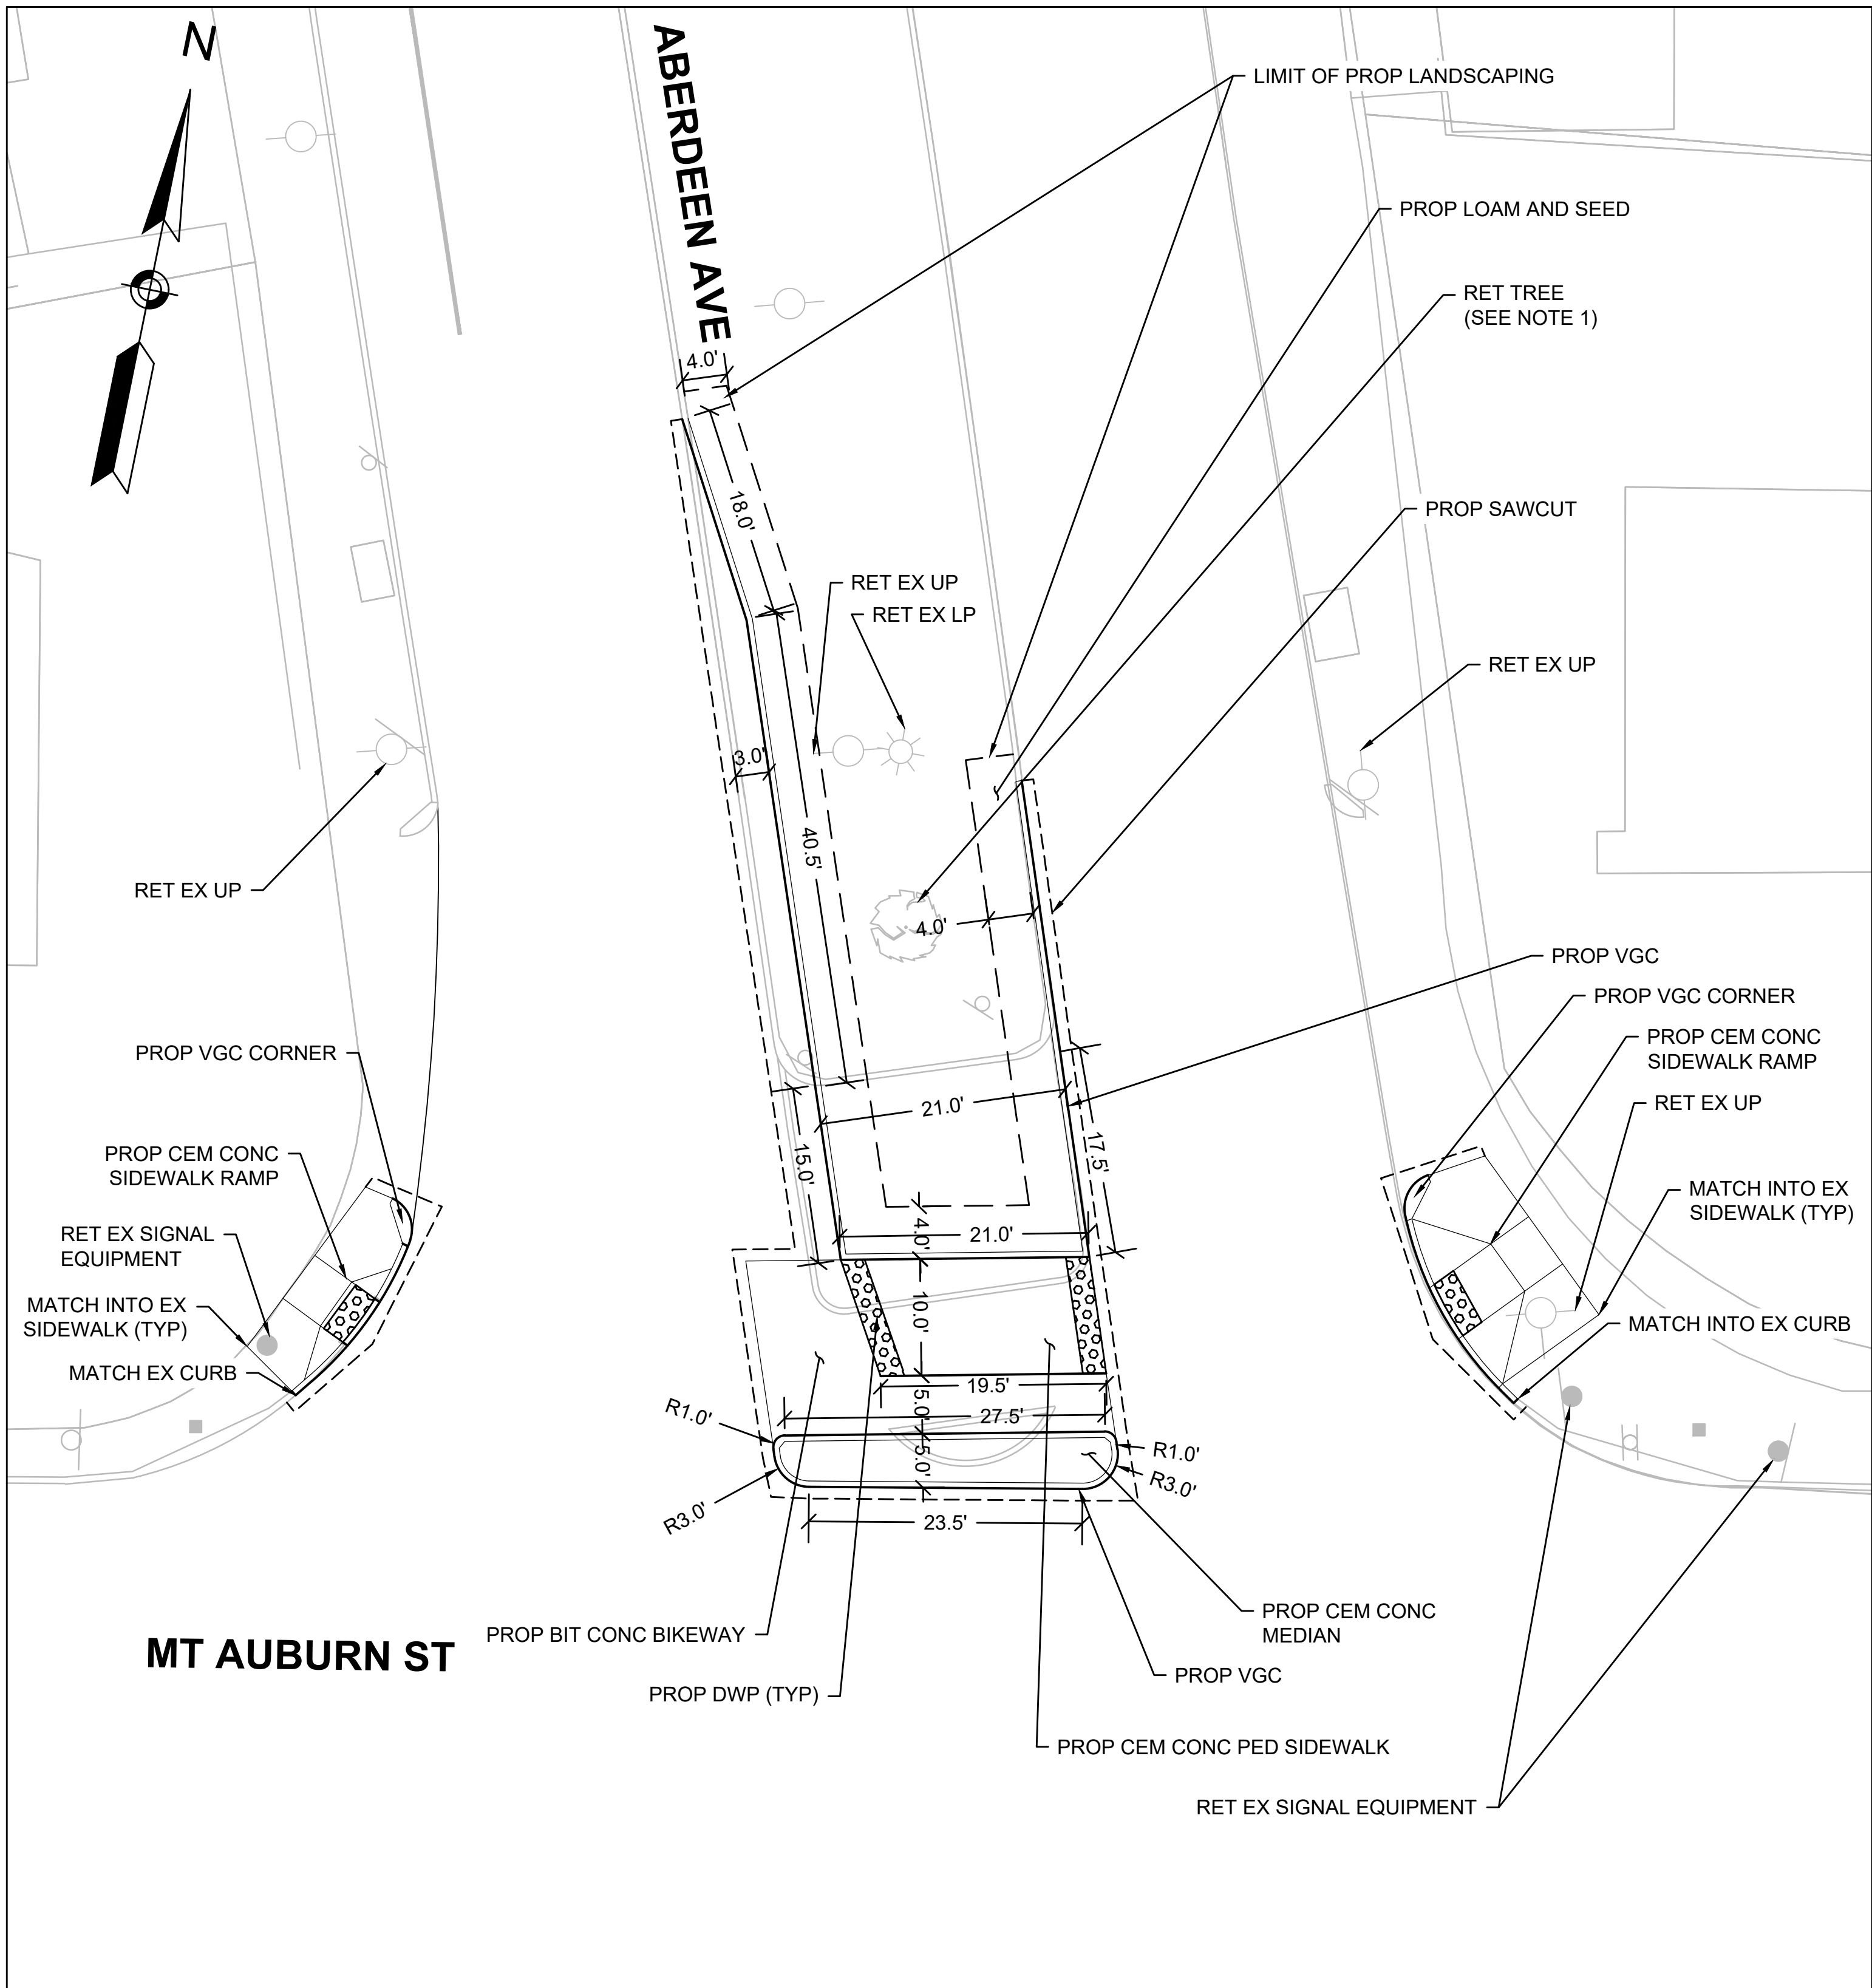



CONSTRUCTION PLAN

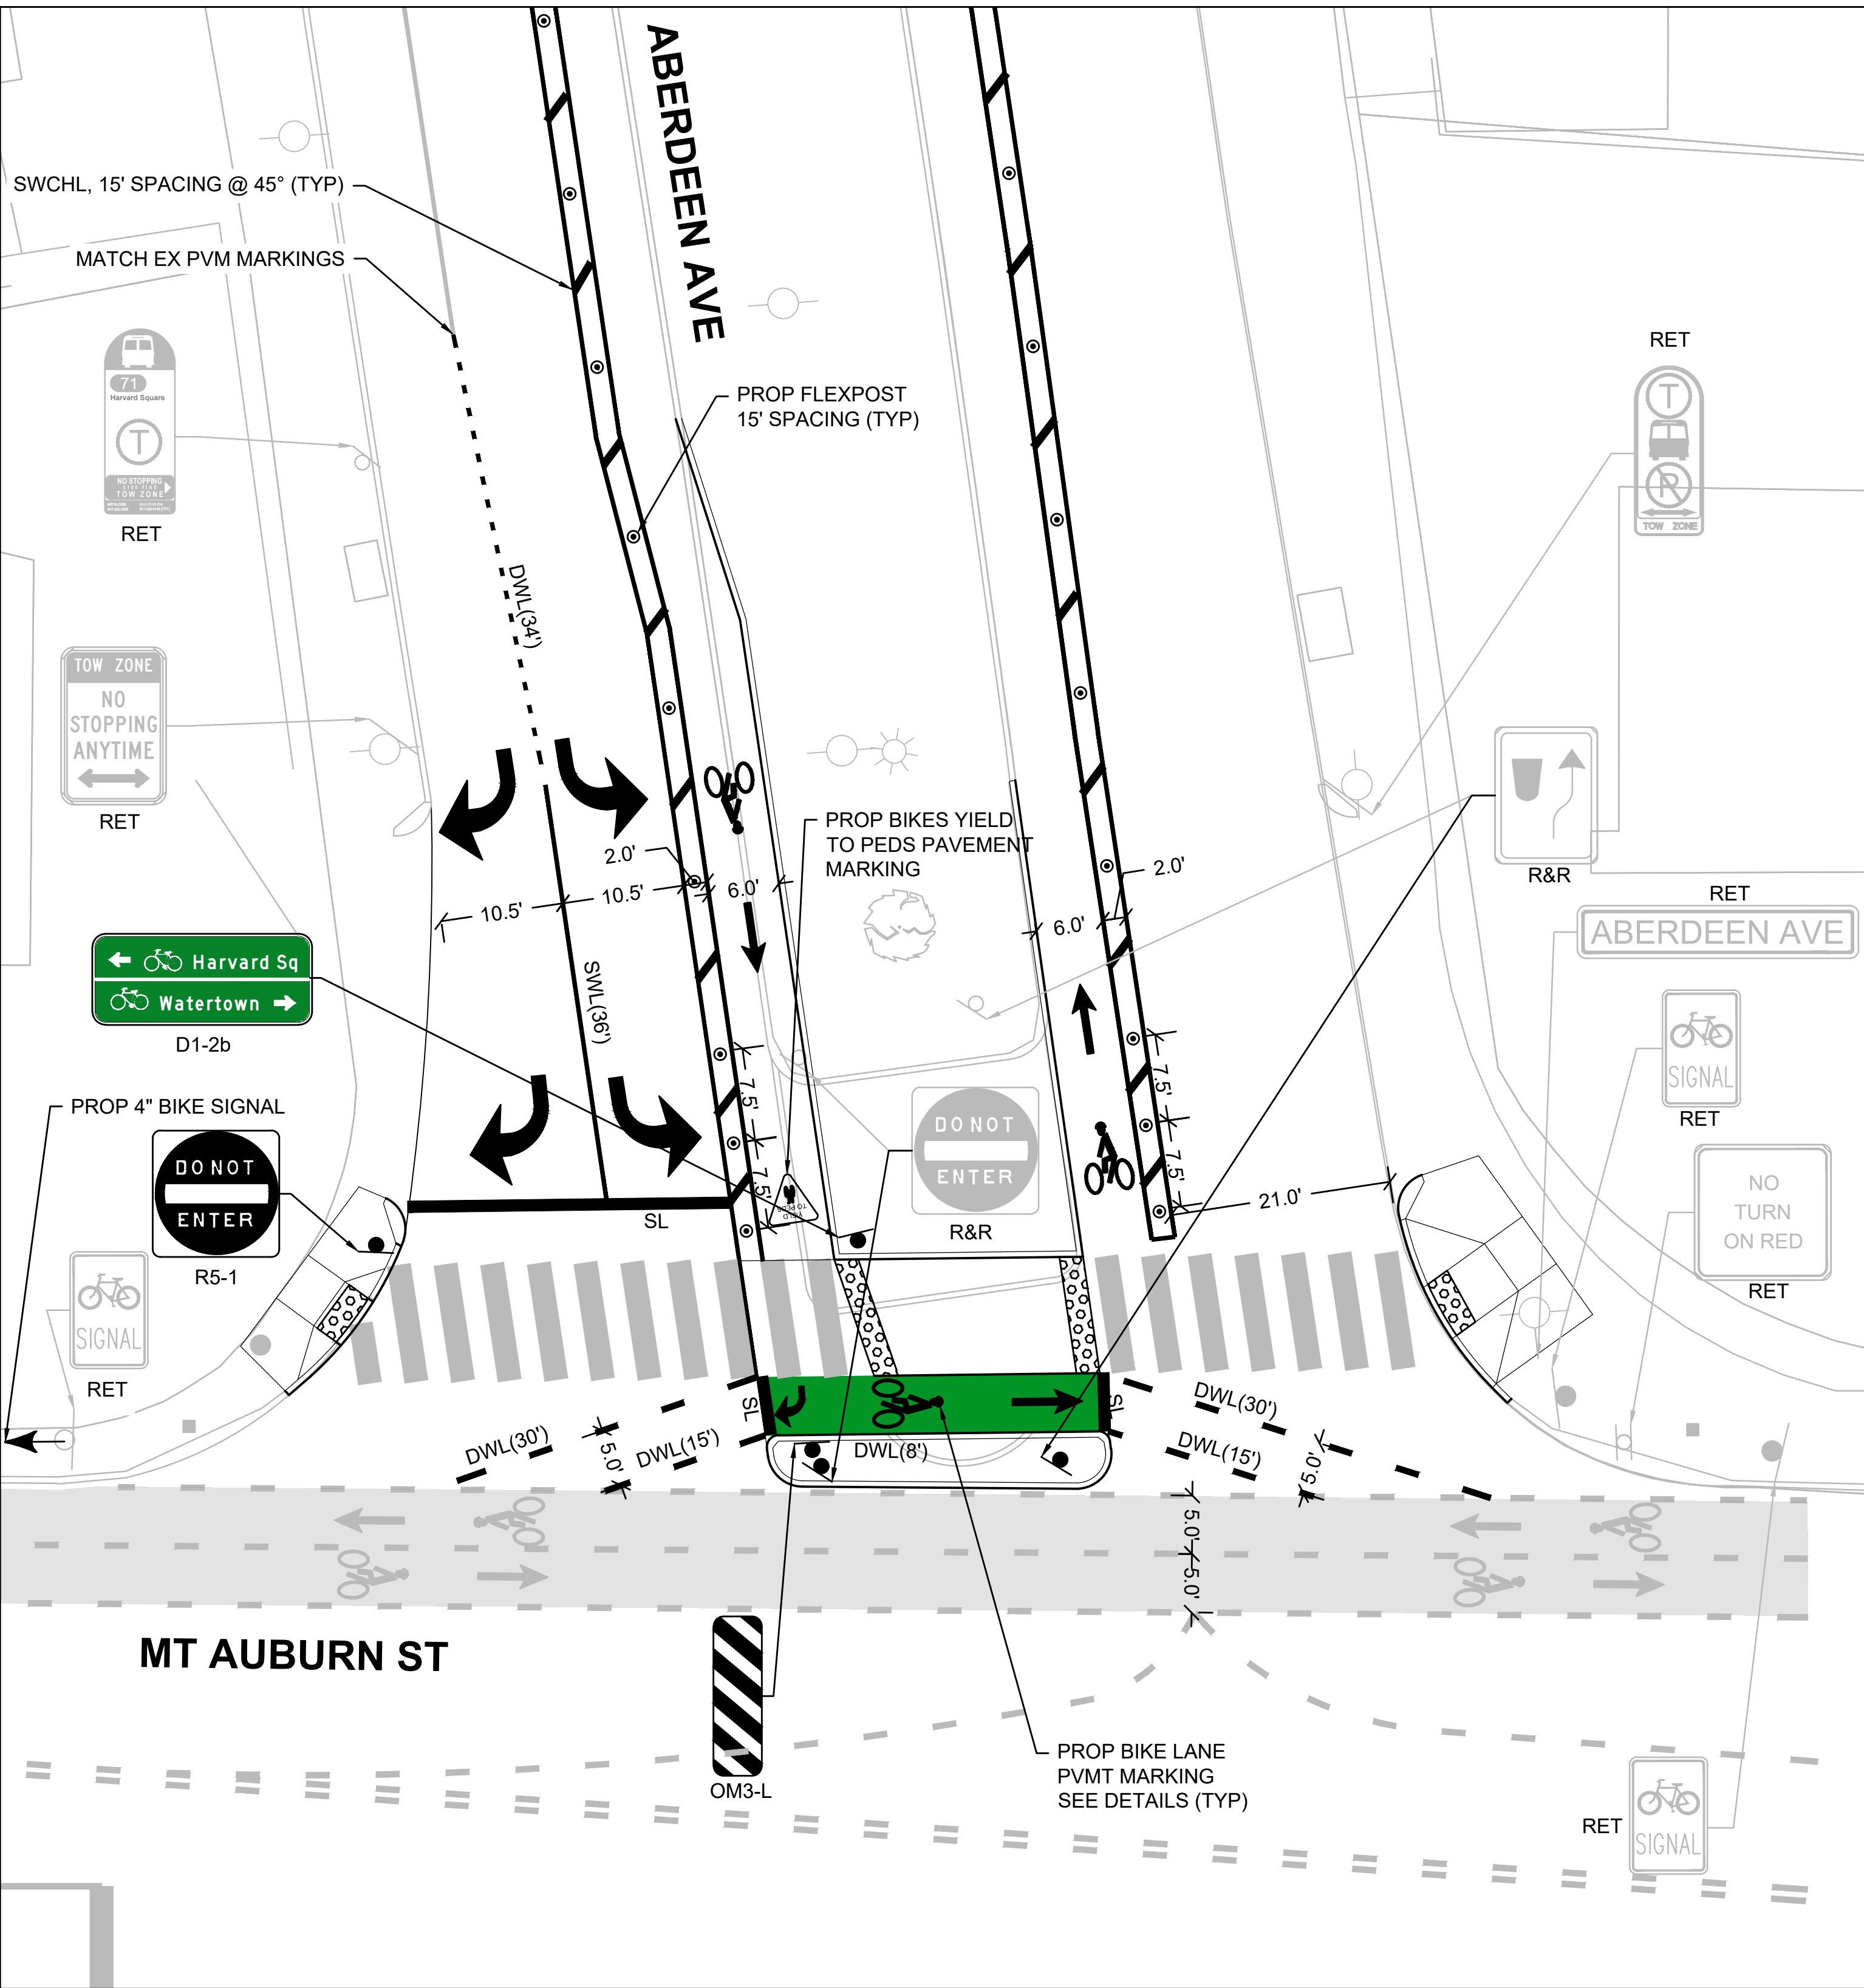

SIGN AND PAVEMENT MARKING PLAN
FOR REFERENCE (TO BE CONSTRUCTED BY OTHERS)

NOTE:
1. EXISTING TREES TO BE RETAINED IN PLACE AND PROTECTED DURING STAGING AND CONSTRUCTION PERIOD.

0 10 20 30 40
SCALE: 1" = 10'

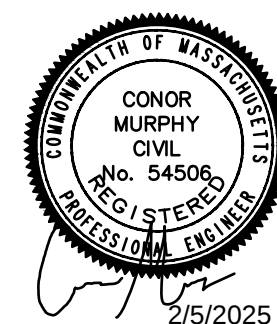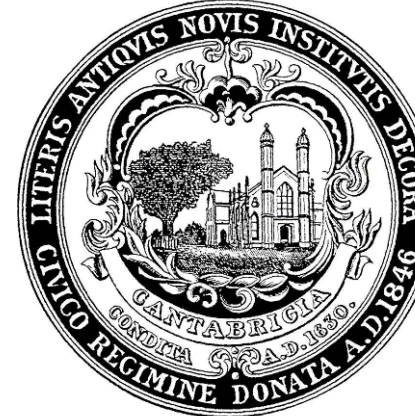 	PROJECT #: DATE: DESIGNER: DRAFTER: REVIEWER:	312638-01-001 FEBRUARY 2025 S. MCLAUGHLIN A. KLEINER C. MURPHY	350 MYLES STANDISH BLVD SUITE 103 TAUNTON, MA TELE: (508) 823 - 2245 14 BREAKNECK HILL RD SUITE 201 LINCOLN, RI 02865 TELE: (401) 648 - 7200	120 WATER ST 4TH FLOOR BOSTON, MA 02109 TELE: (617) 556 - 0020 FAX: (617) 556 - 0025 94 NORTH ELM STREET SUITE 210 WESTFIELD, MA TELE: (413) 875 - 8855	REVISIONS		REV #	DATE
					CONSTRUCTION & SIGN & PVMT MARKING PLAN ABERDEEN SIGNAL IMPROVEMENTS - PHASE 2 ABERDEEN AVENUE CAMBRIDGE, MA		SHEET #	TOTAL SHEETS
							1	1