



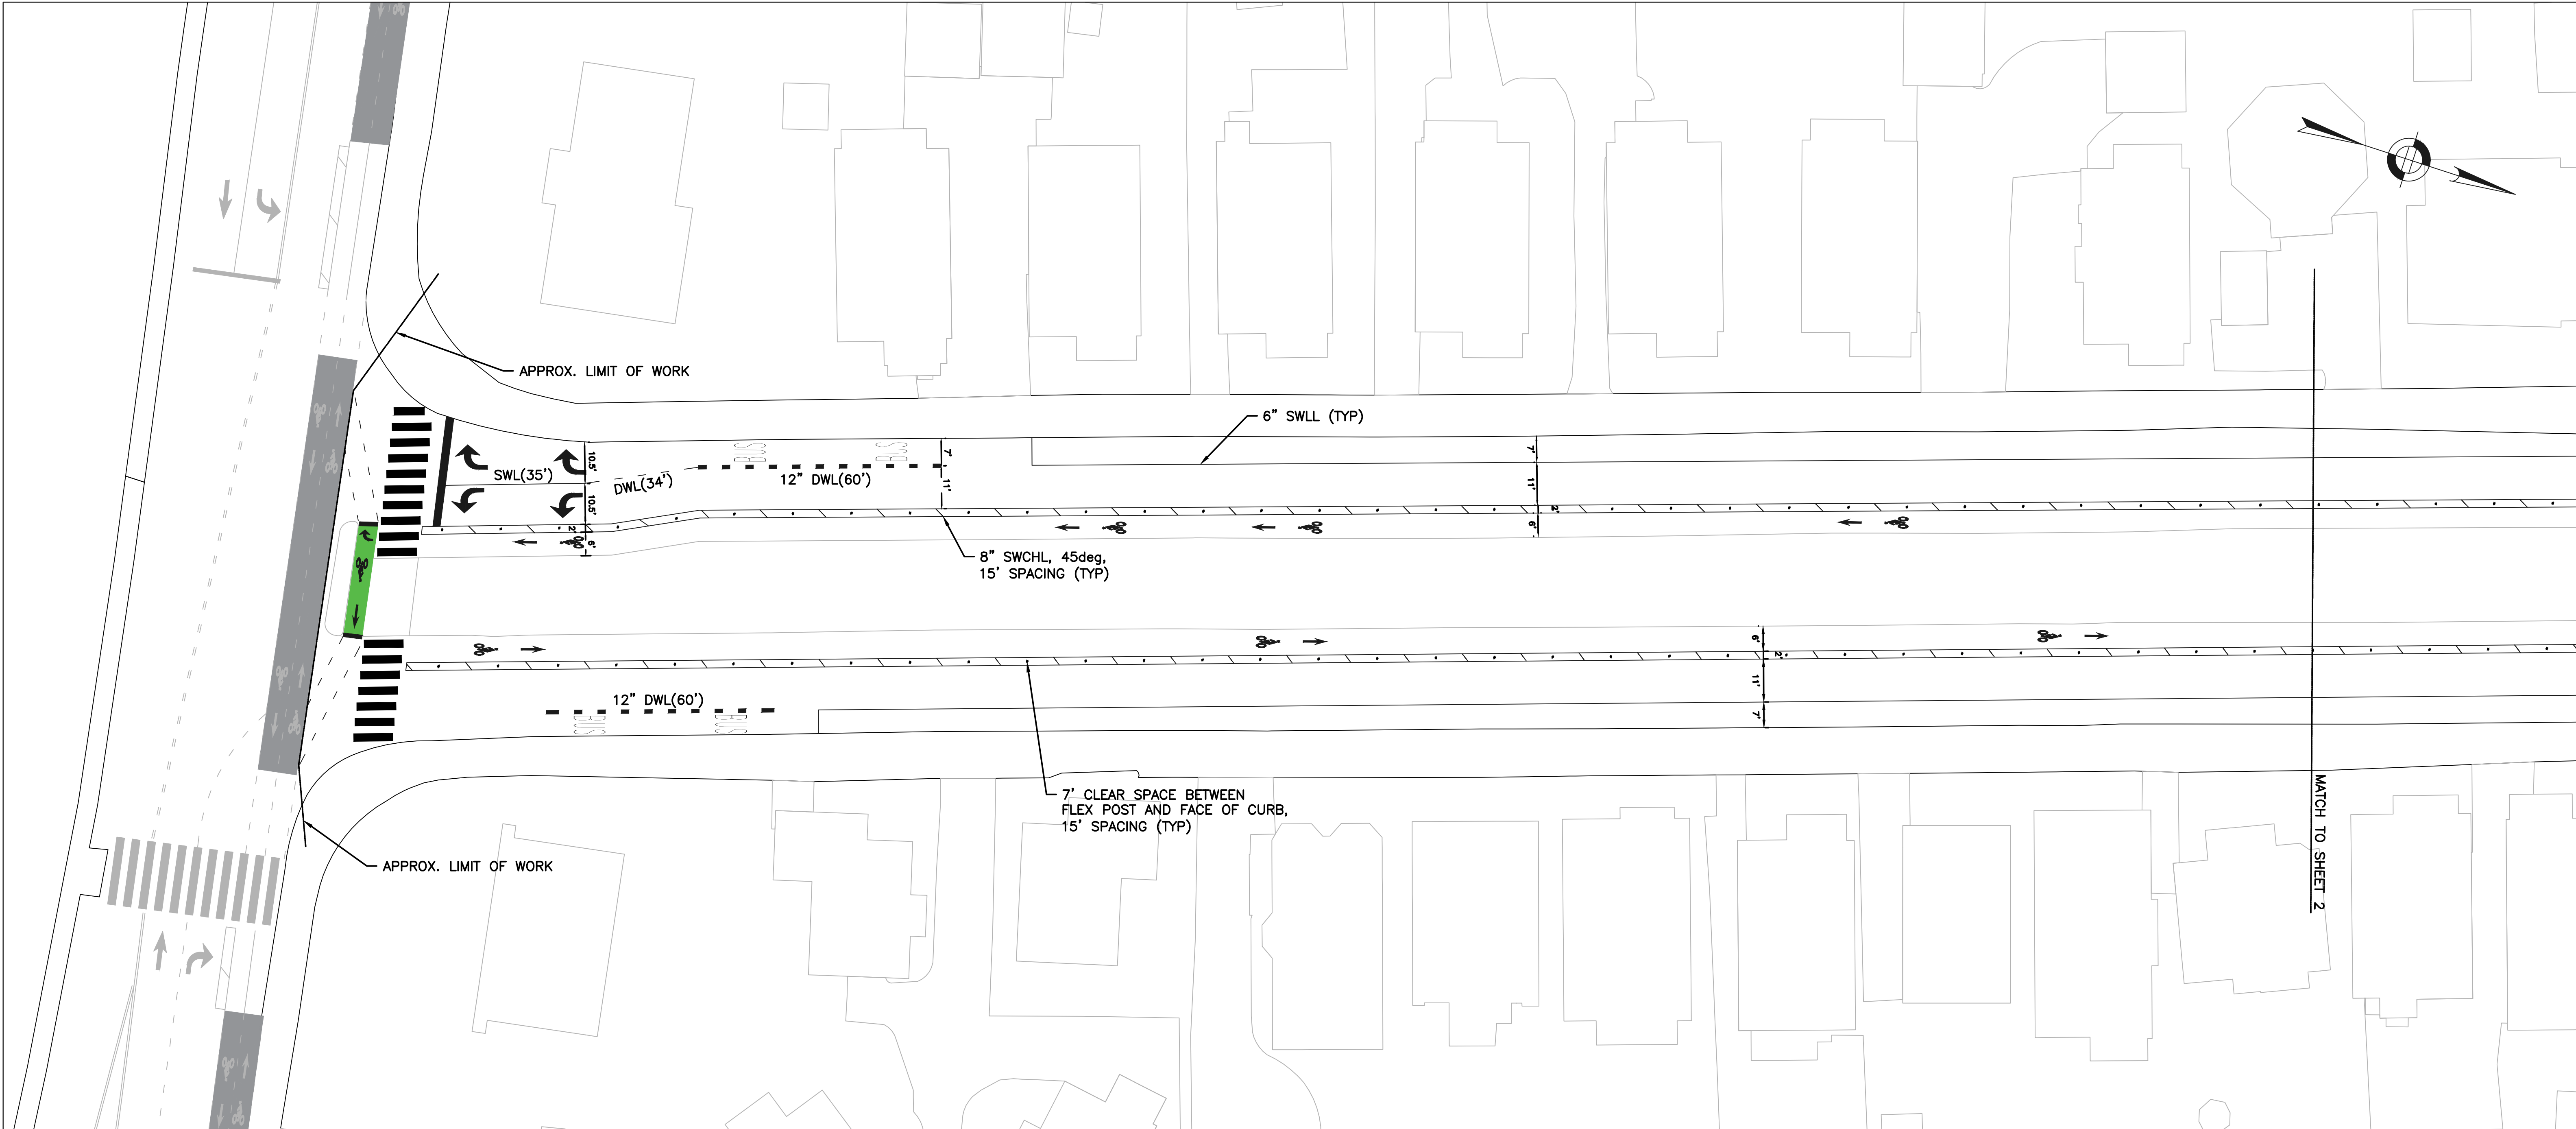


NOTES:

- 1. ALL CONFLICTING PAVEMENT MARKINGS TO BE ERADICATED BEFORE INSTALLING NEW MARKINGS
- 2. EXISTING PREFORMED THERMOPLASTIC MARKINGS TO REMAIN UNLESS IDENTIFIED FOR REMOVAL BY ENGINEER.



CITY OF CAMBRIDGE TRAFFIC, PARKING, & TRANSPORTATION DEPARTMENT						
ABERDEEN AVENUE PAVEMENT MARKING PLAN						
	DATE	DRAWN BY	CHKD. BY	APPRVD. BY	SHEET NO.	TOTAL SHEETS
	05/06/25	JB	AW	SM	1	3

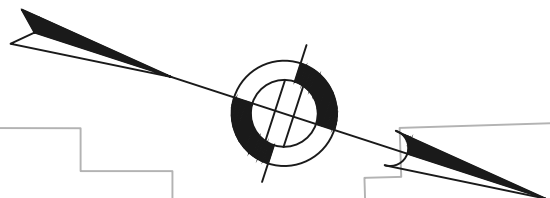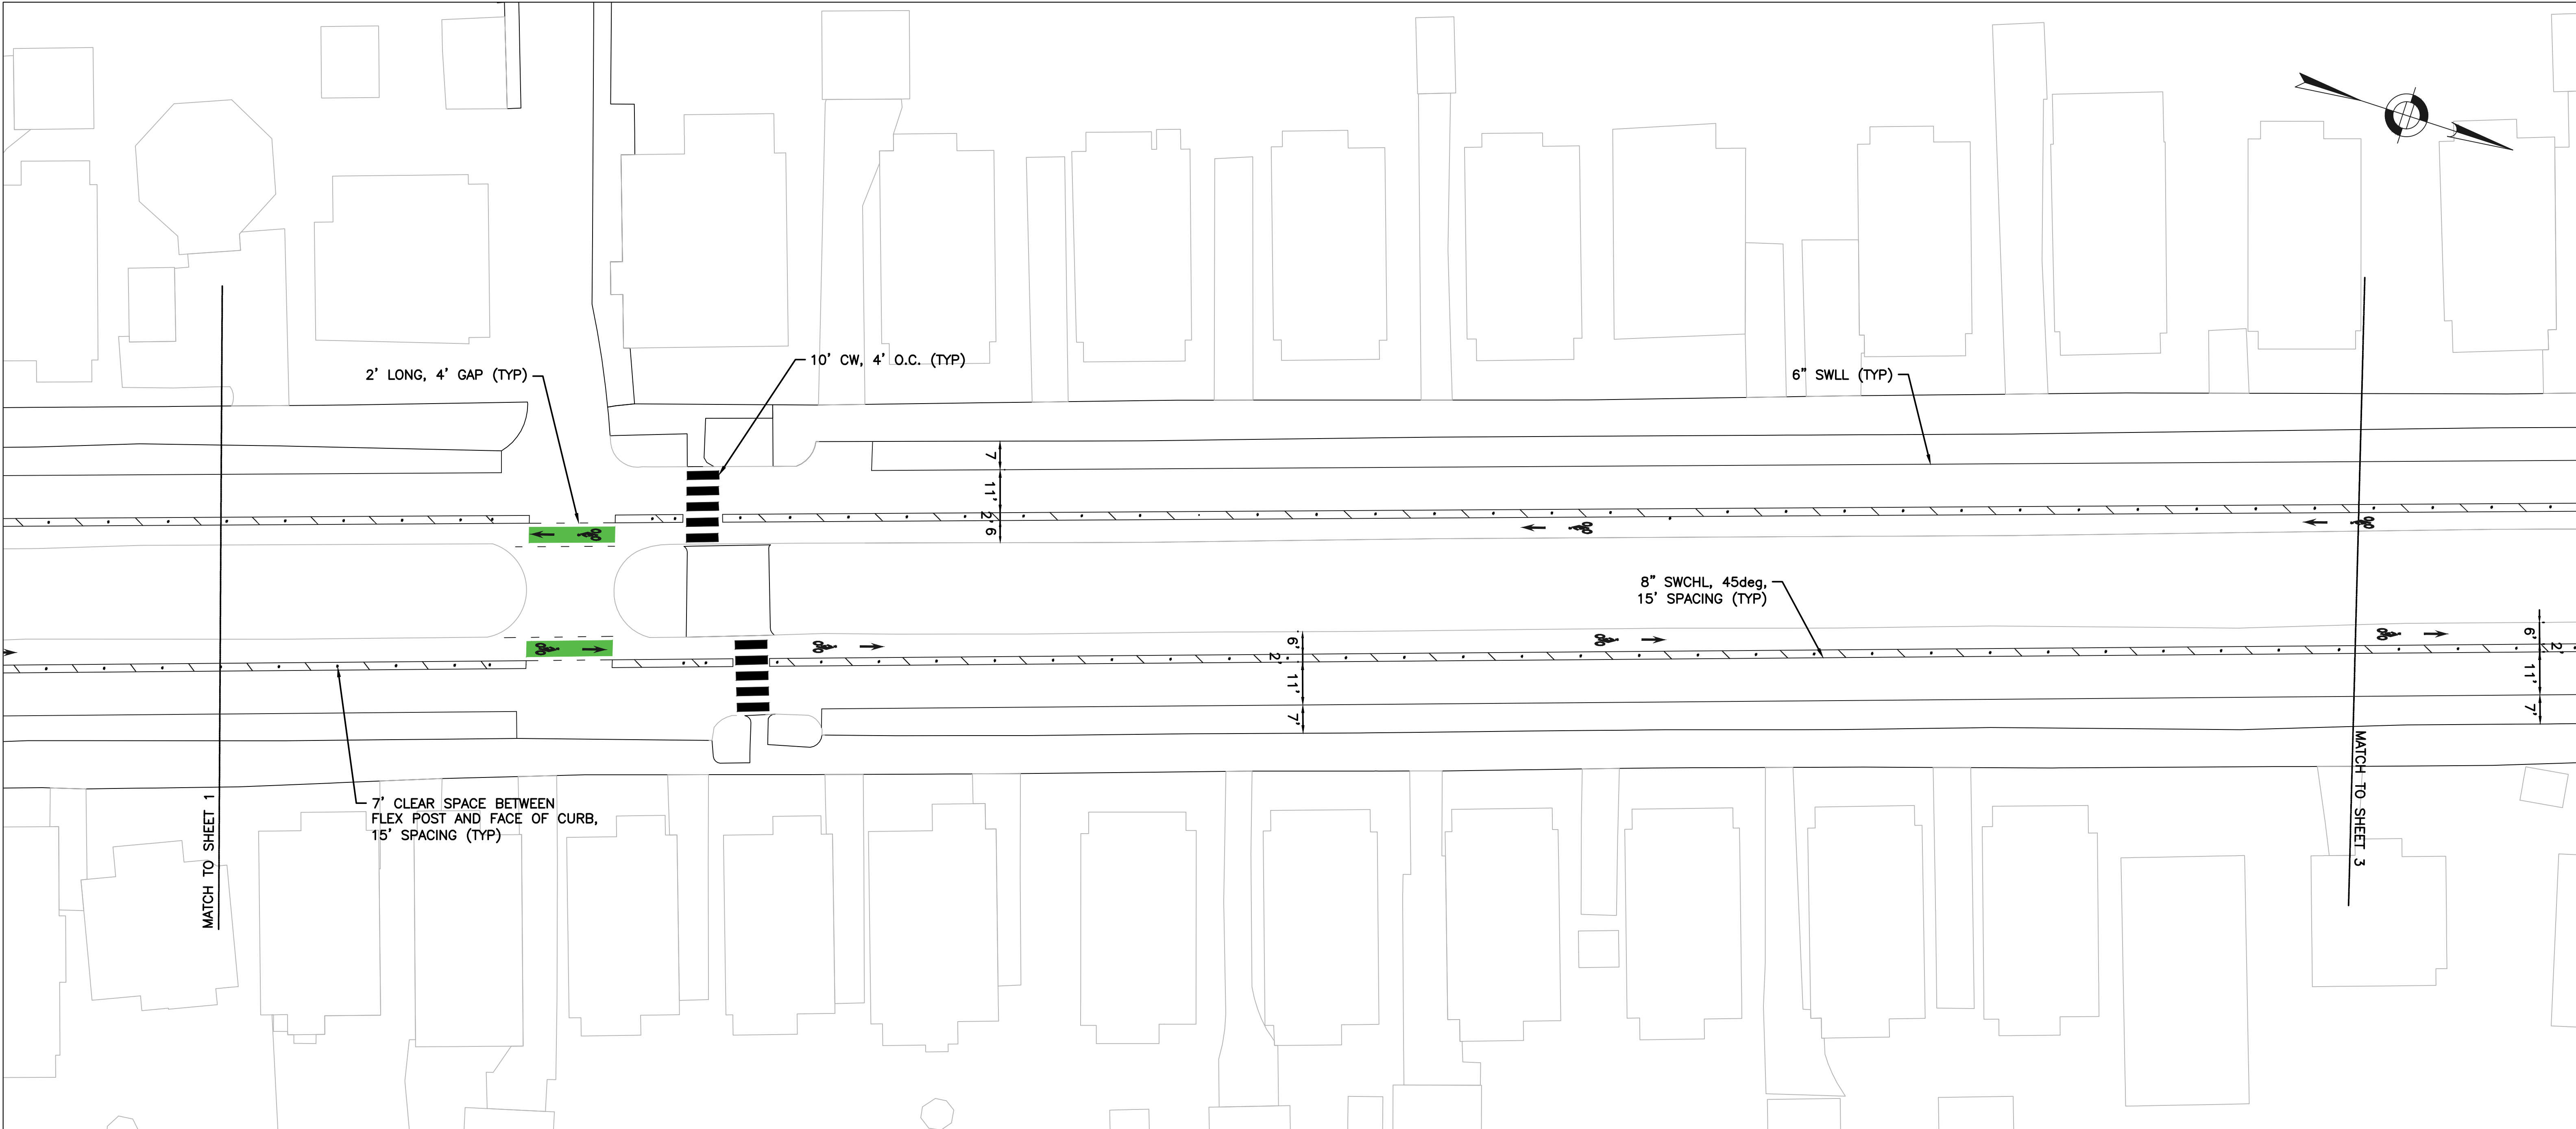

NOTES:



1. ALL CONFLICTING PAVEMENT MARKINGS TO BE ERADICATED BEFORE INSTALLING NEW MARKINGS
2. EXISTING PREFORMED THERMOPLASTIC MARKINGS TO REMAIN UNLESS IDENTIFIED FOR REMOVAL BY ENGINEER.



CITY OF CAMBRIDGE
DEPARTMENT OF TRANSPORTATION

ABERDEEN AVENUE
PAVEMENT MARKING PLAN

	DATE	DRAWN BY	CHKD. BY	APPRVD. BY	SHEET NO.	TOTAL SHEETS
	05/06/25	JB	AW	SM	2	3

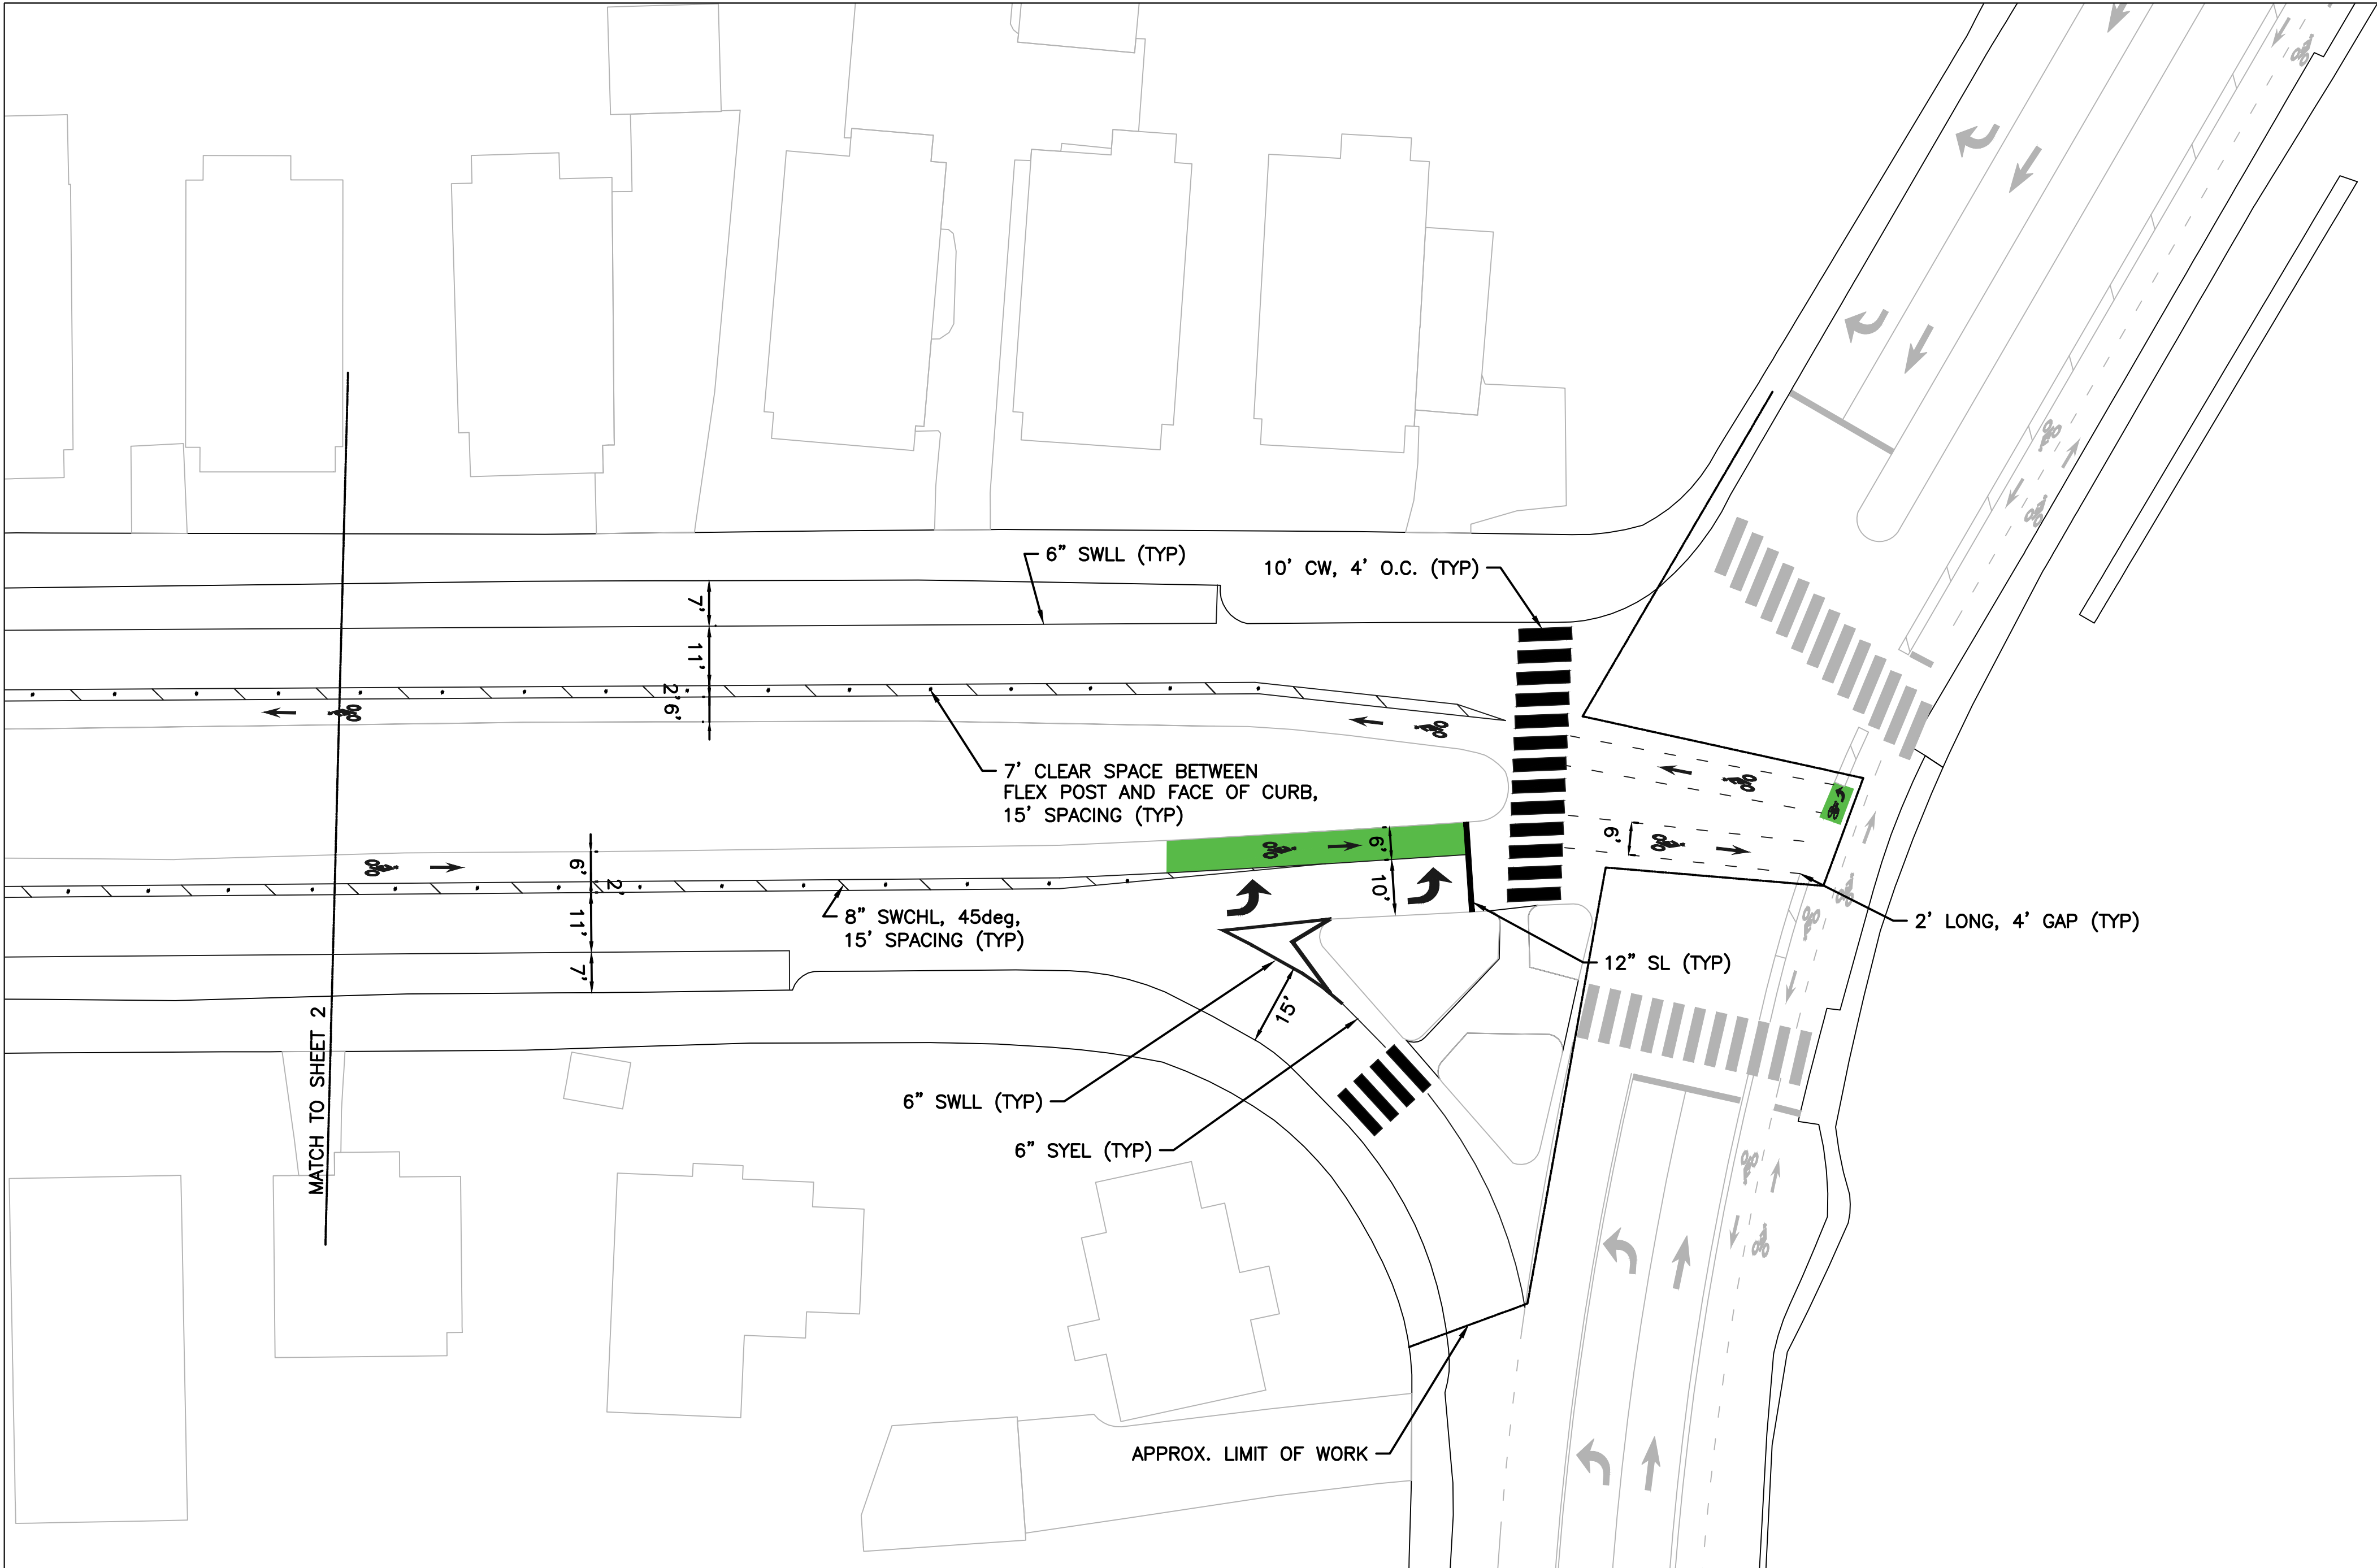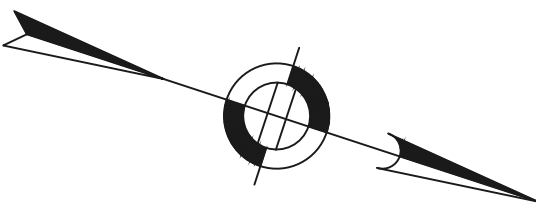

NOTES:

1. ALL CONFLICTING PAVEMENT MARKINGS TO BE ERADICATED BEFORE INSTALLING NEW MARKINGS
2. EXISTING PREFORMED THERMOPLASTIC MARKINGS TO REMAIN UNLESS IDENTIFIED FOR REMOVAL BY ENGINEER.



CITY OF CAMBRIDGE TRAFFIC, PARKING, & TRANSPORTATION DEPARTMENT						
ABERDEEN AVENUE PAVEMENT MARKING PLAN						
	DATE	DRAWN BY	CHKD. BY	APPRVD. BY	SHEET NO.	TOTAL SHEETS
	05/06/25	JB	AW	SM	3	3