
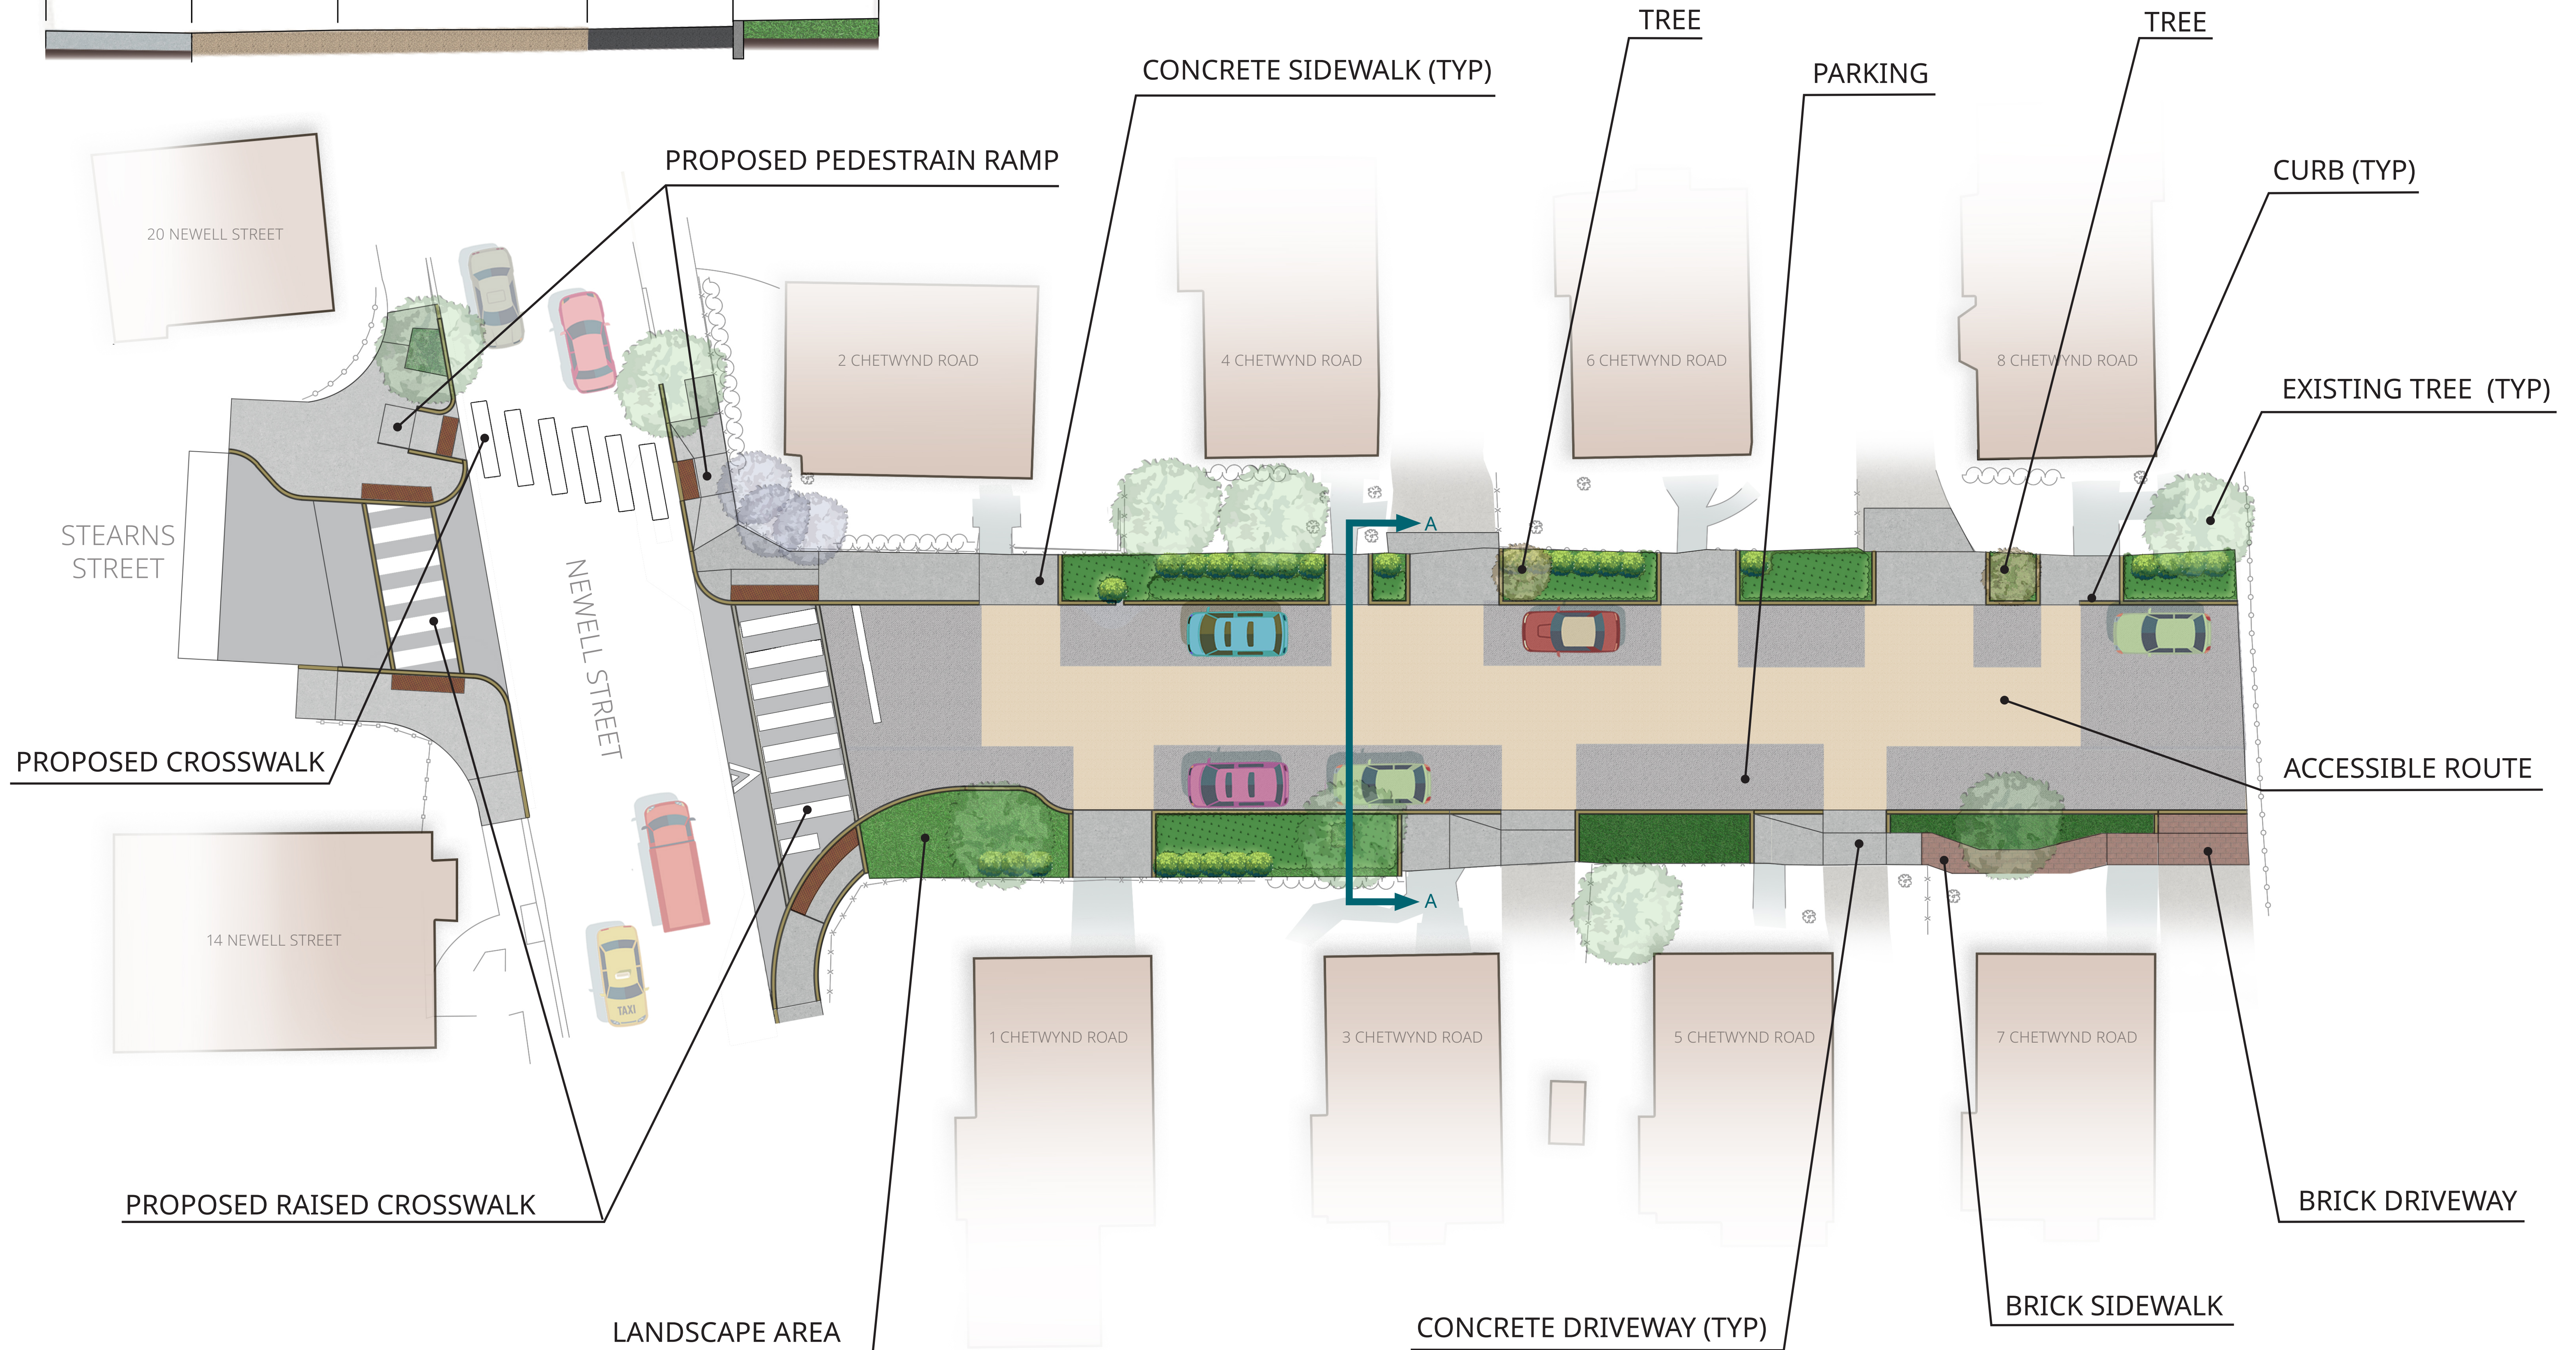


CHETWYND ROAD



For Illustrative Purposes Only.

TYP. SECTION CUT A-A CHETWYND ROAD

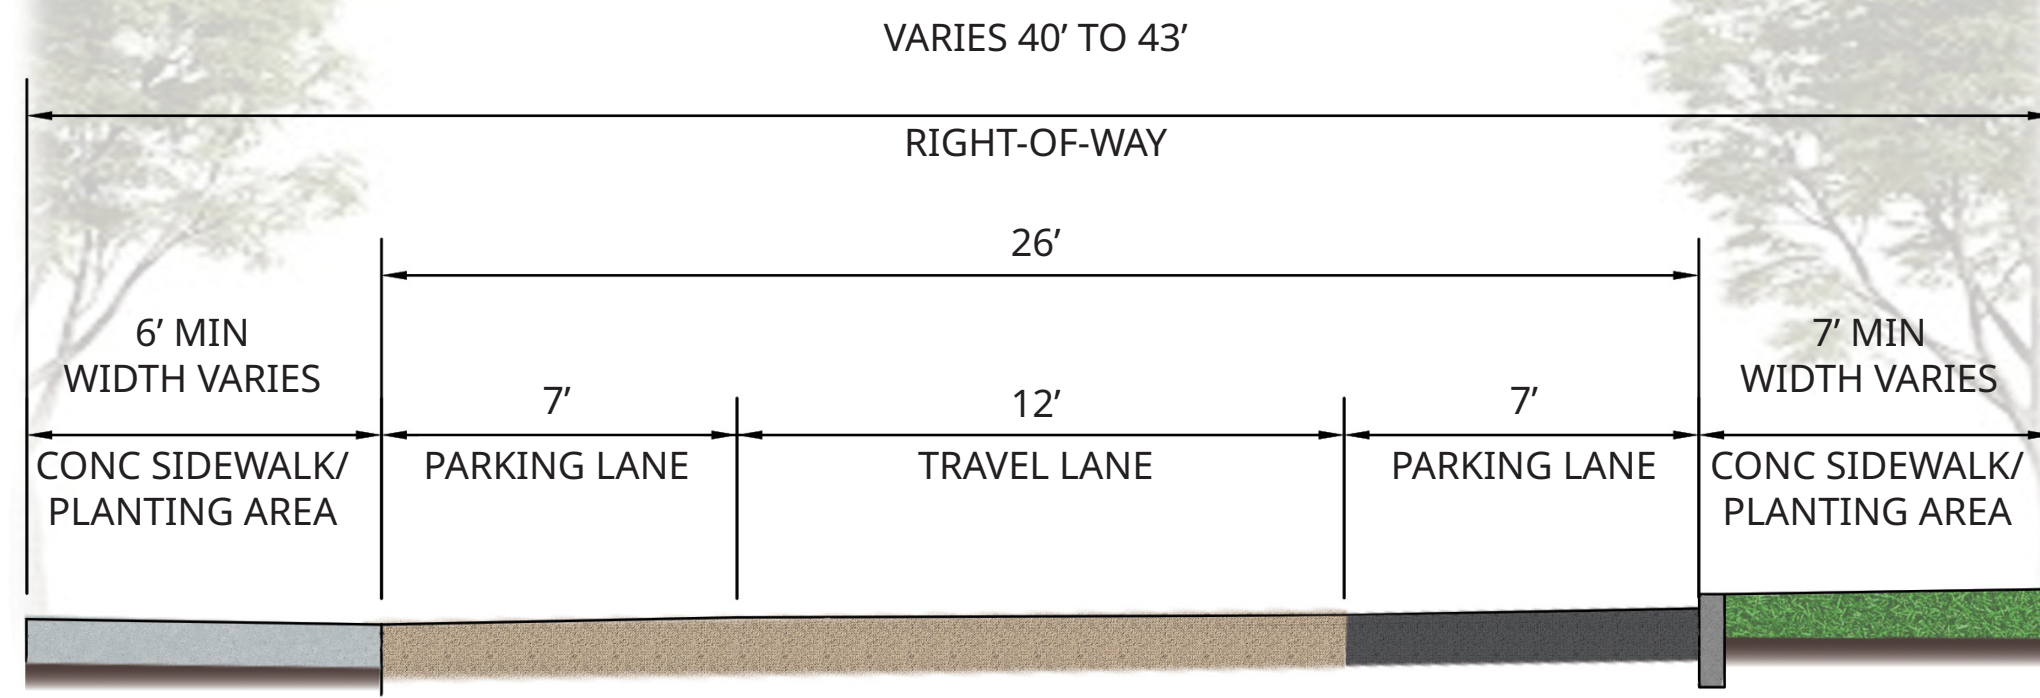

CHETWYND ROAD

CAMBRIDGE, MASSACHUSETTS

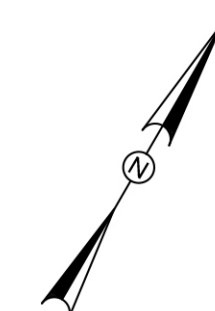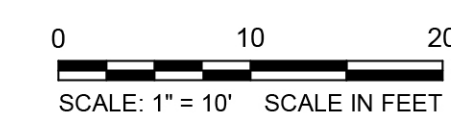

March, 2026