





TYP. SECTION CUT A-A
CHETWYND ROAD

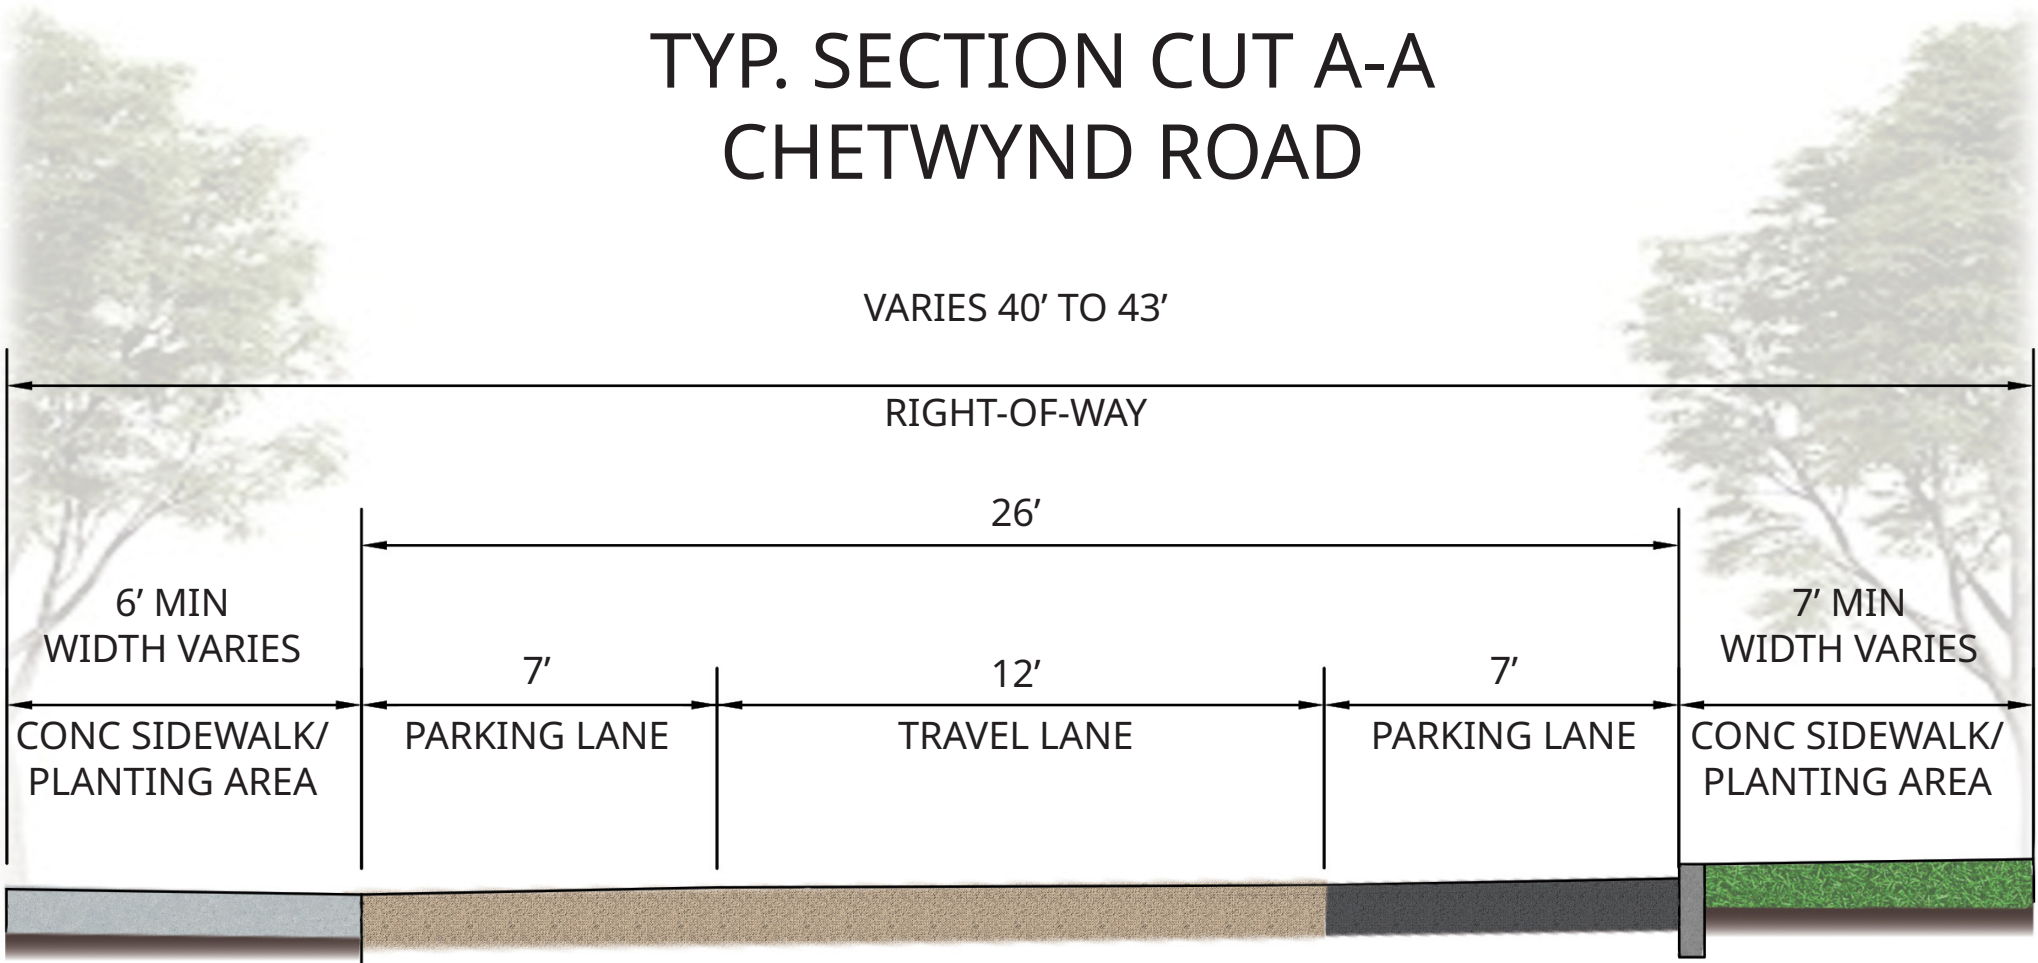

CHETWYND ROAD
For Illustrative Purposes Only.

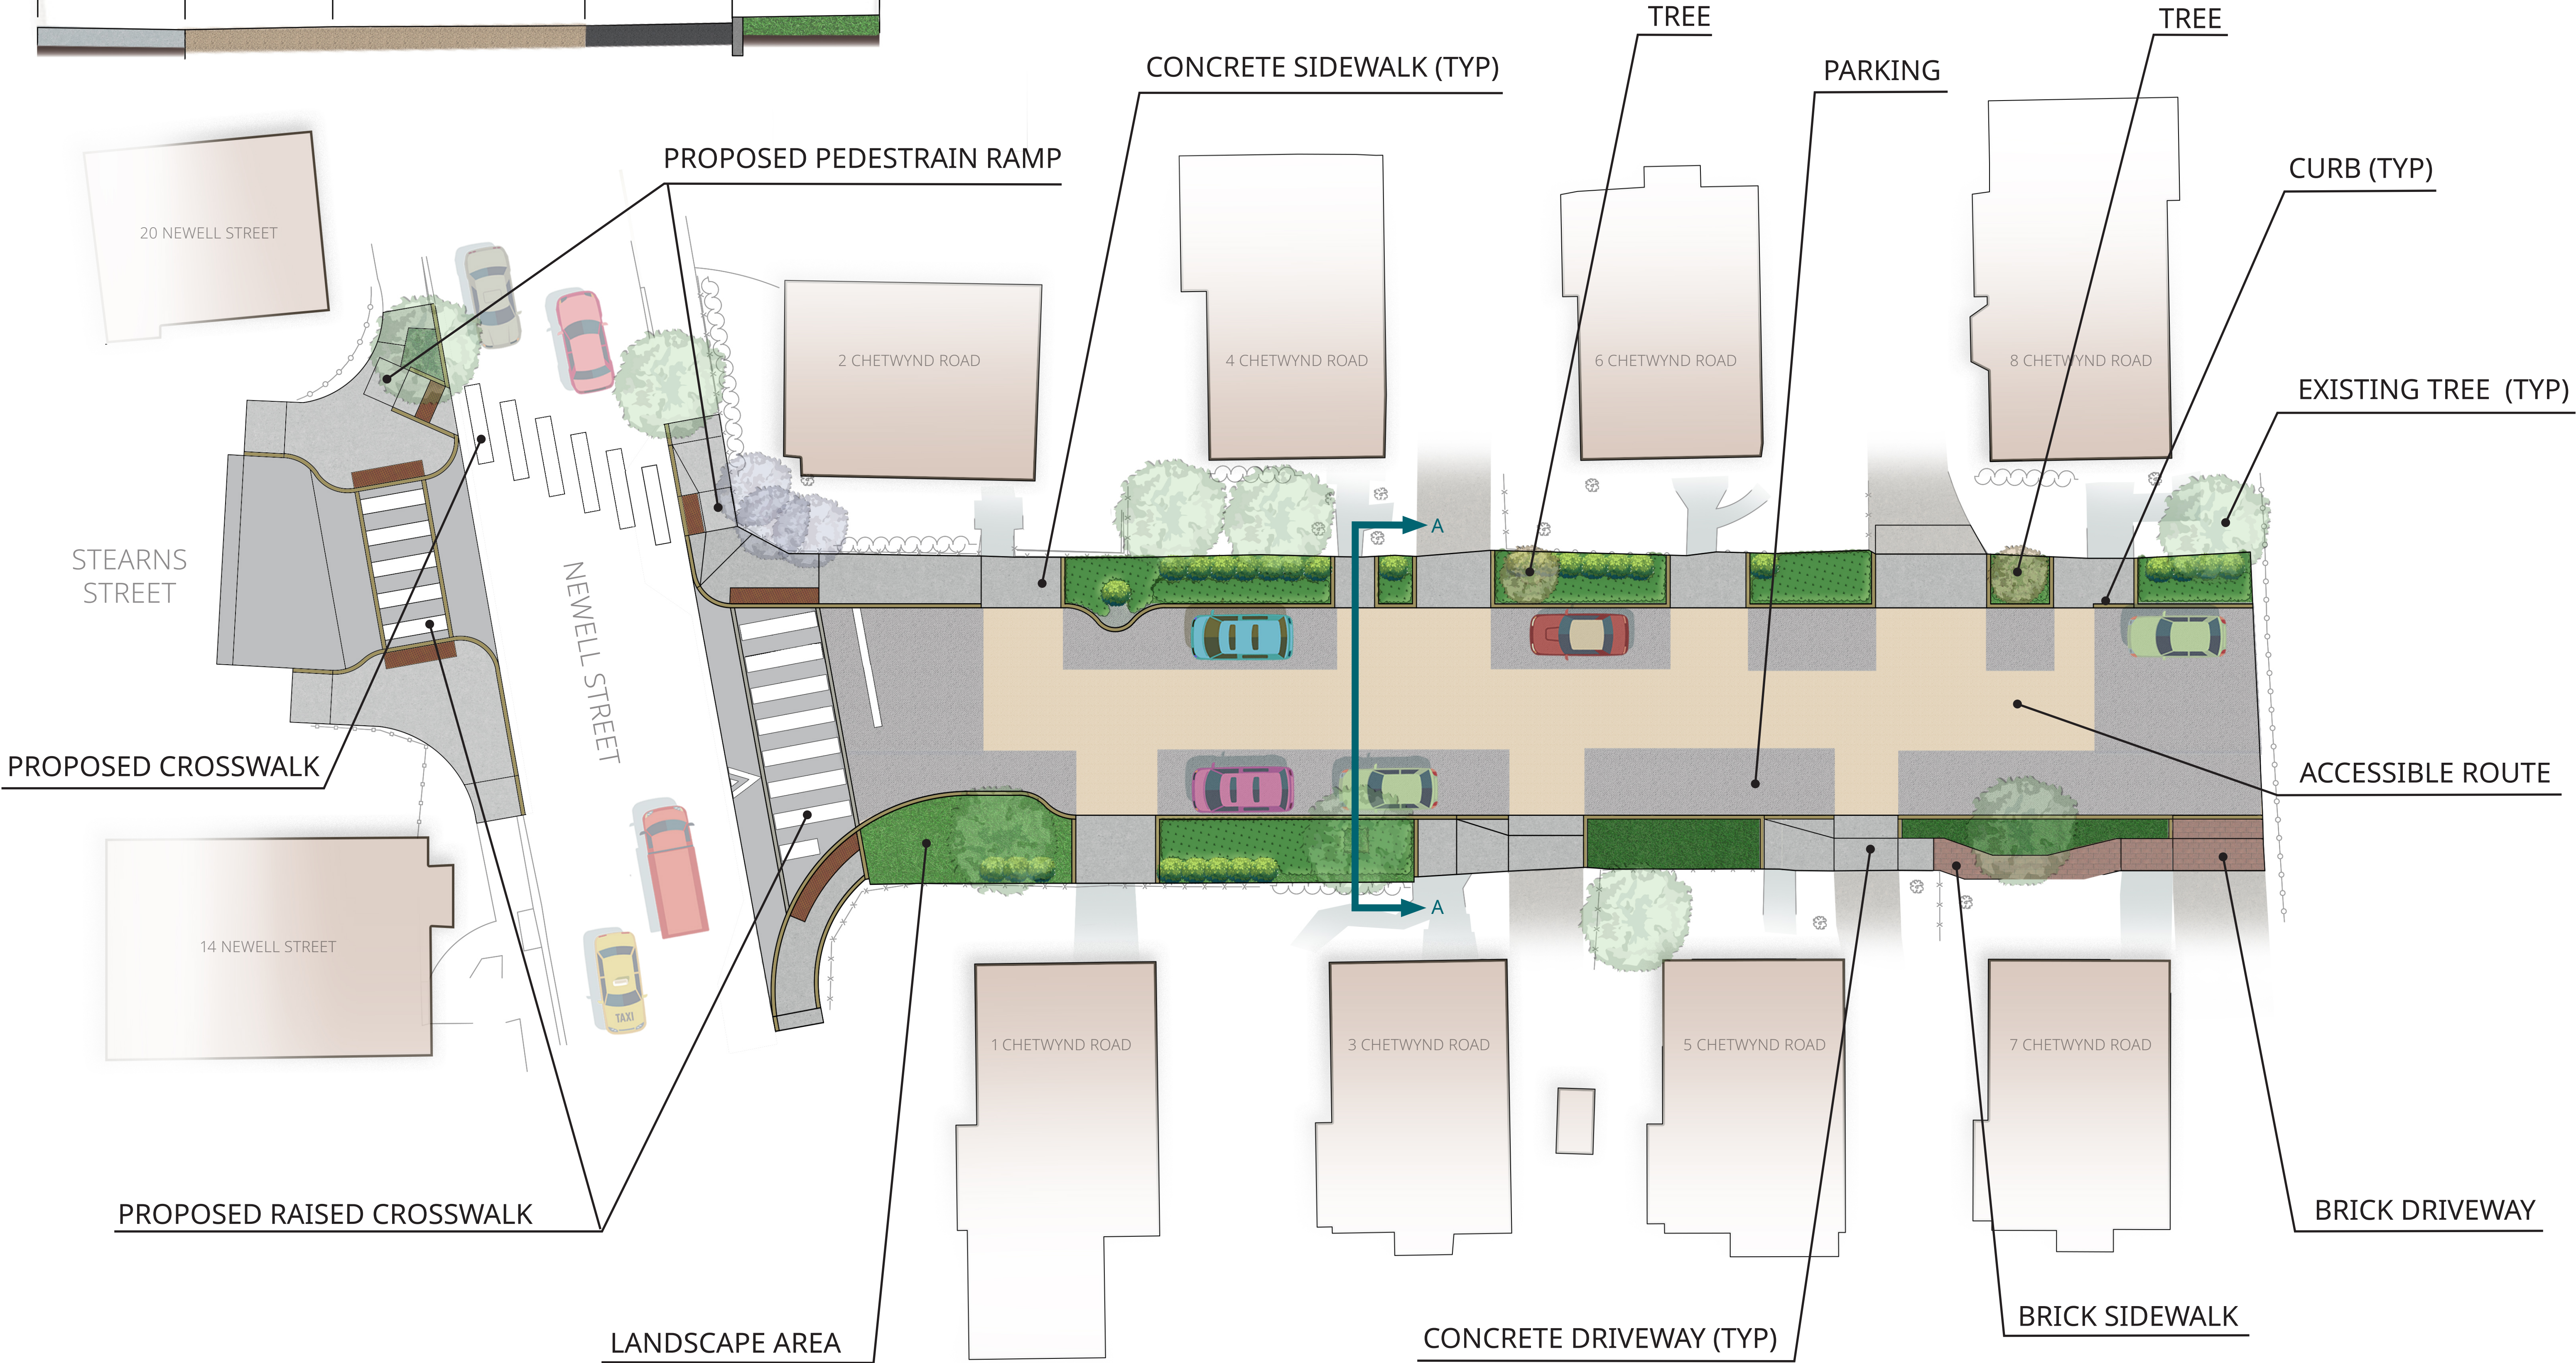

CHETWYND ROAD
CAMBRIDGE, MASSACHUSETTS

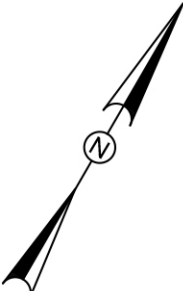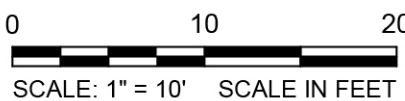

June, 2025