
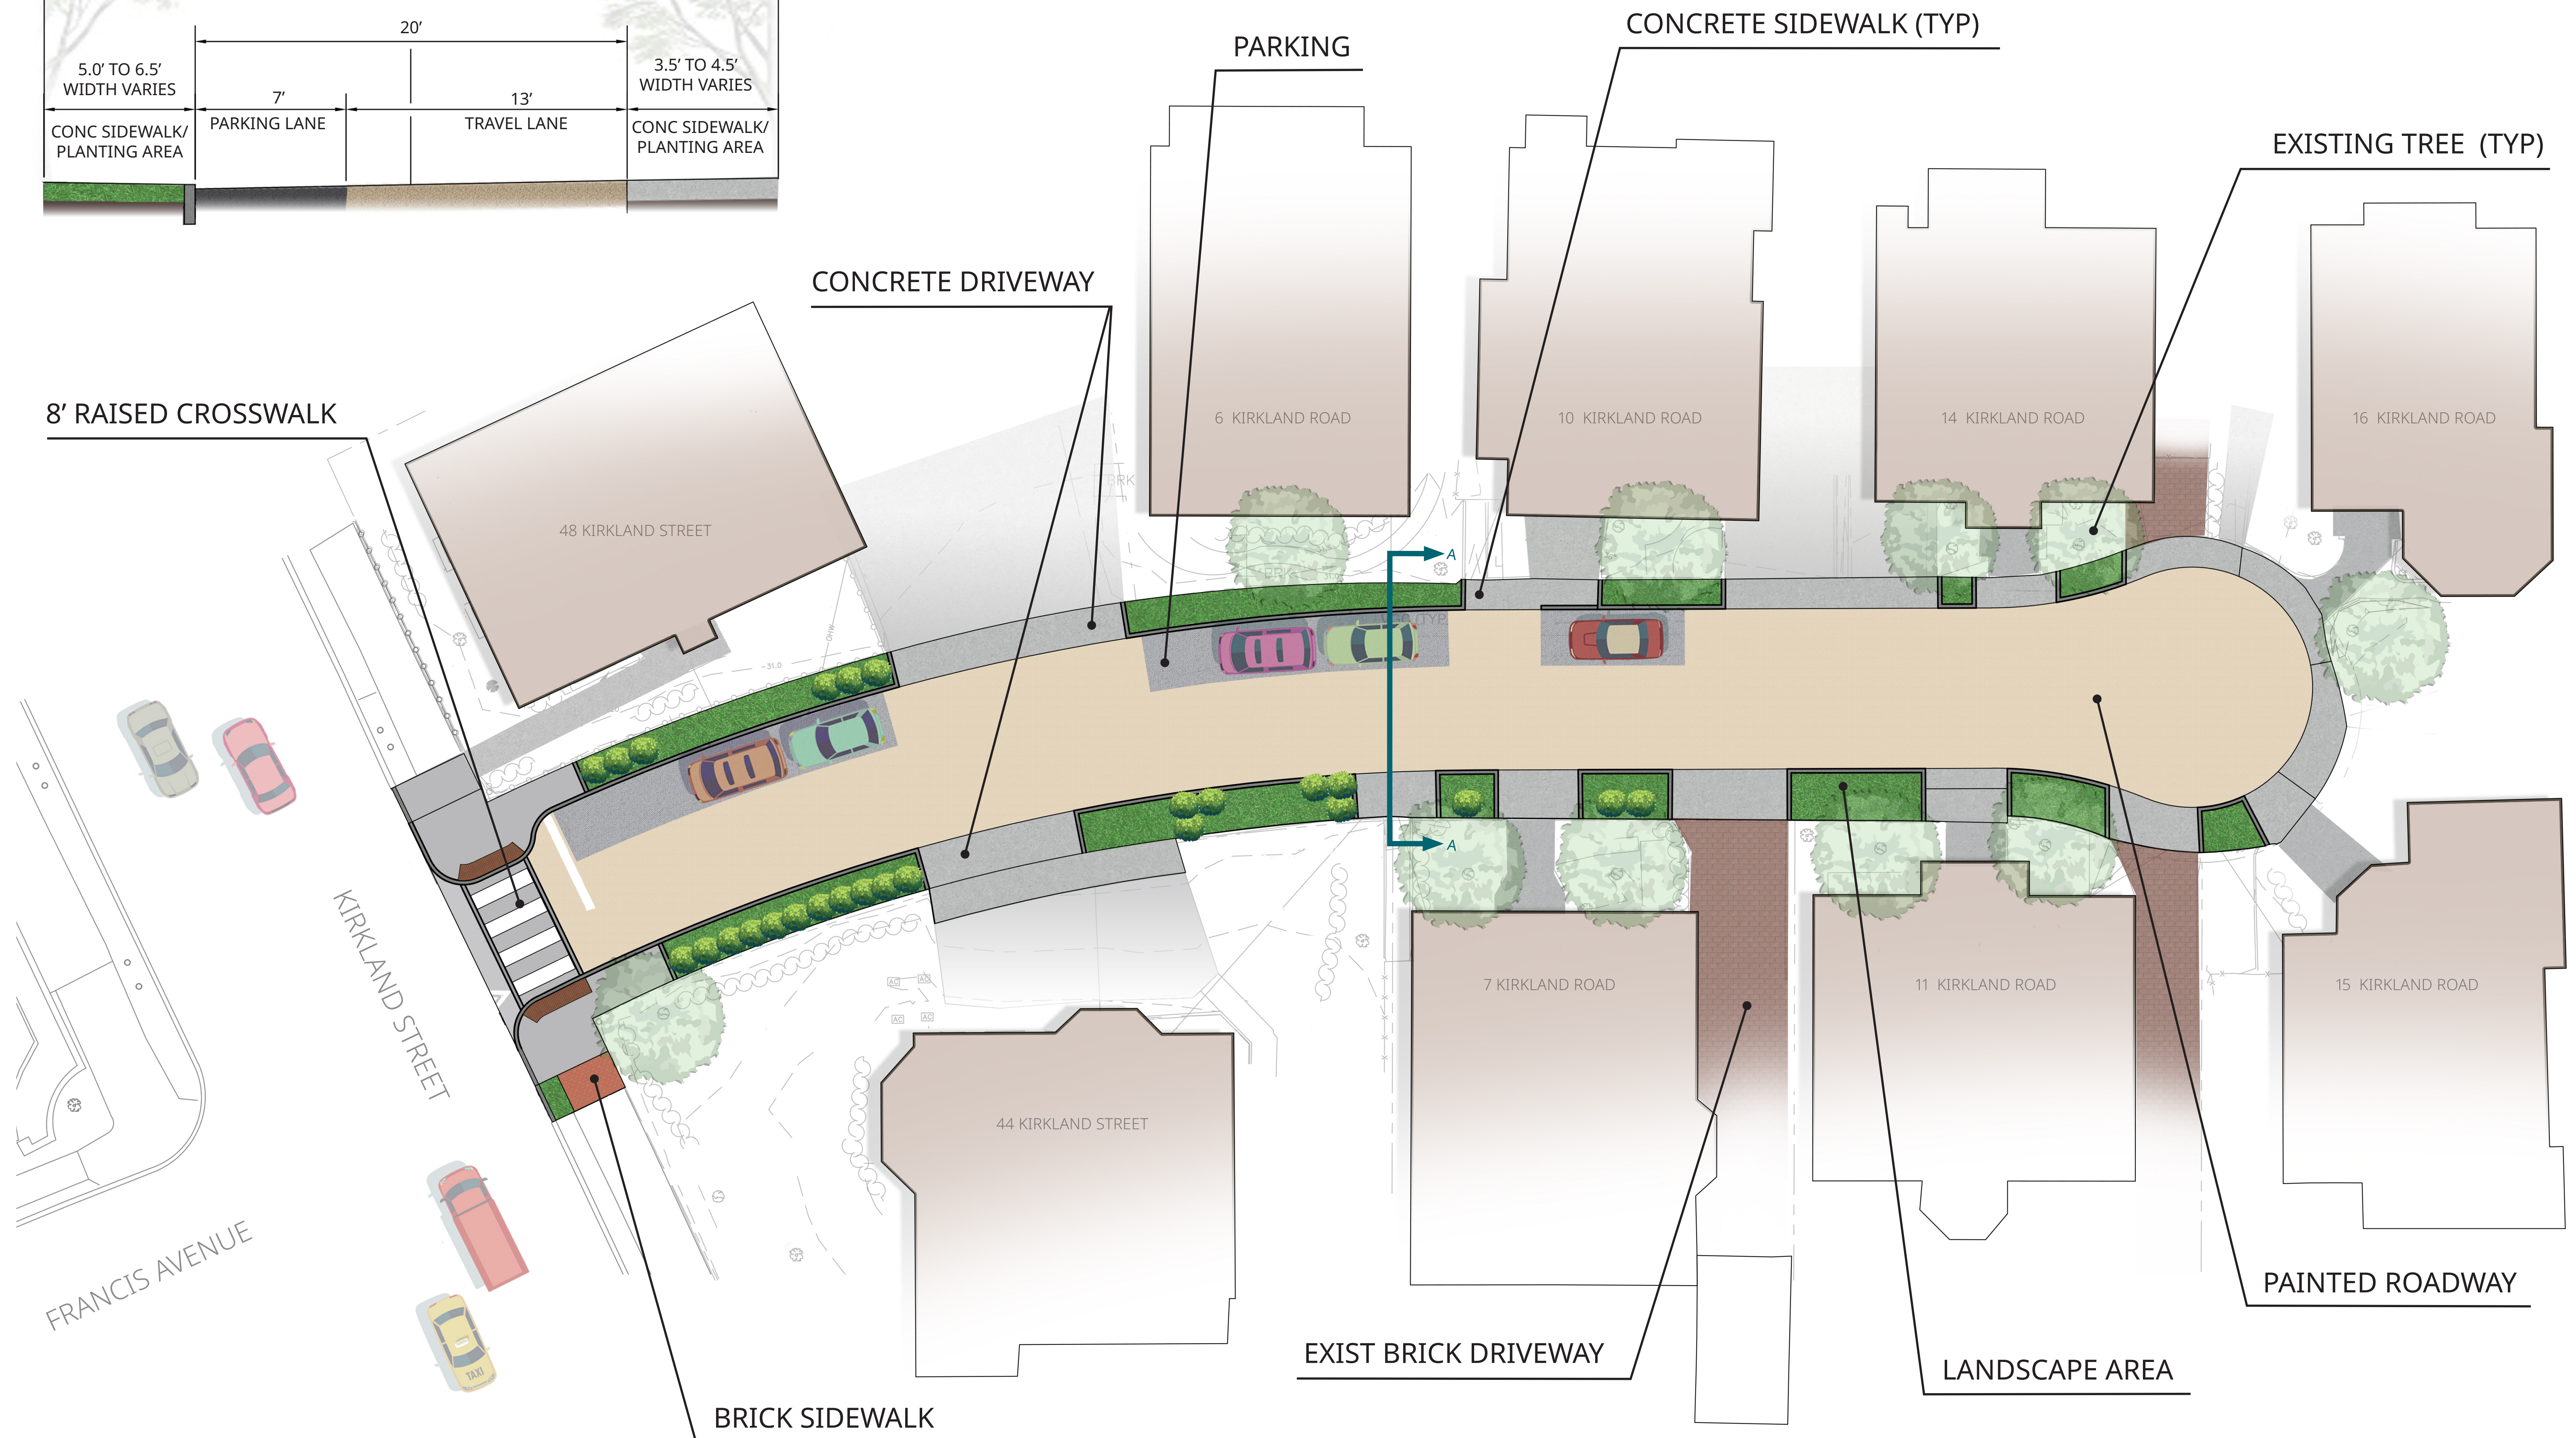


# KIRKLAND ROAD



For Illustrative Purposes Only

TYP. SECTION CUT A-A  
KIRKLAND ROAD

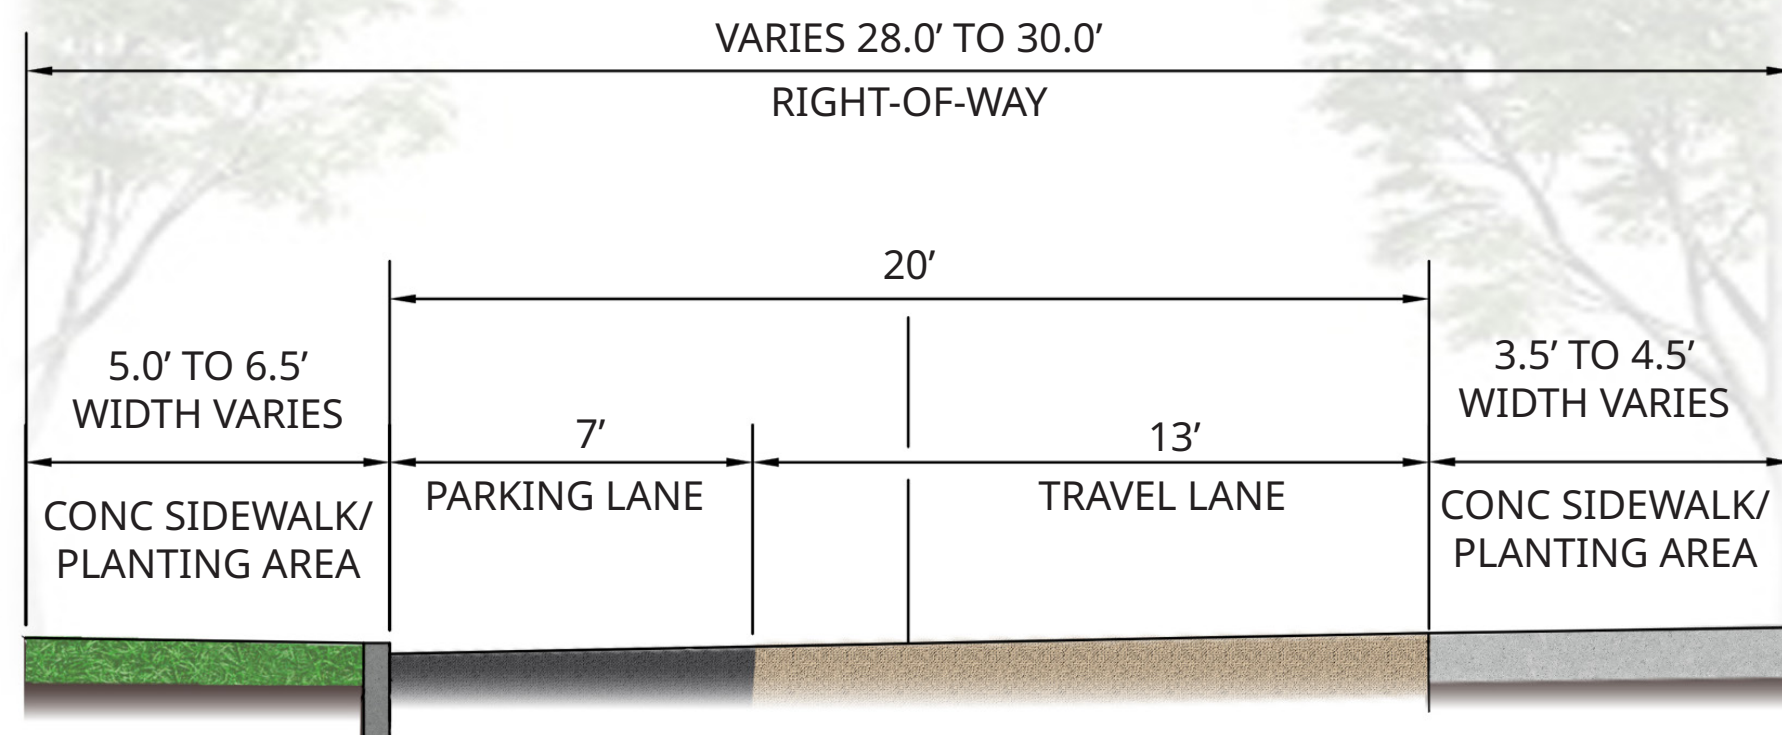

# KIRKLAND ROAD

## CAMBRIDGE, MASSACHUSETTS

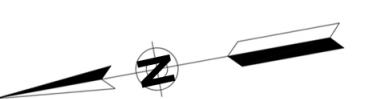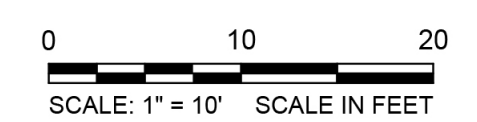

March 2026