
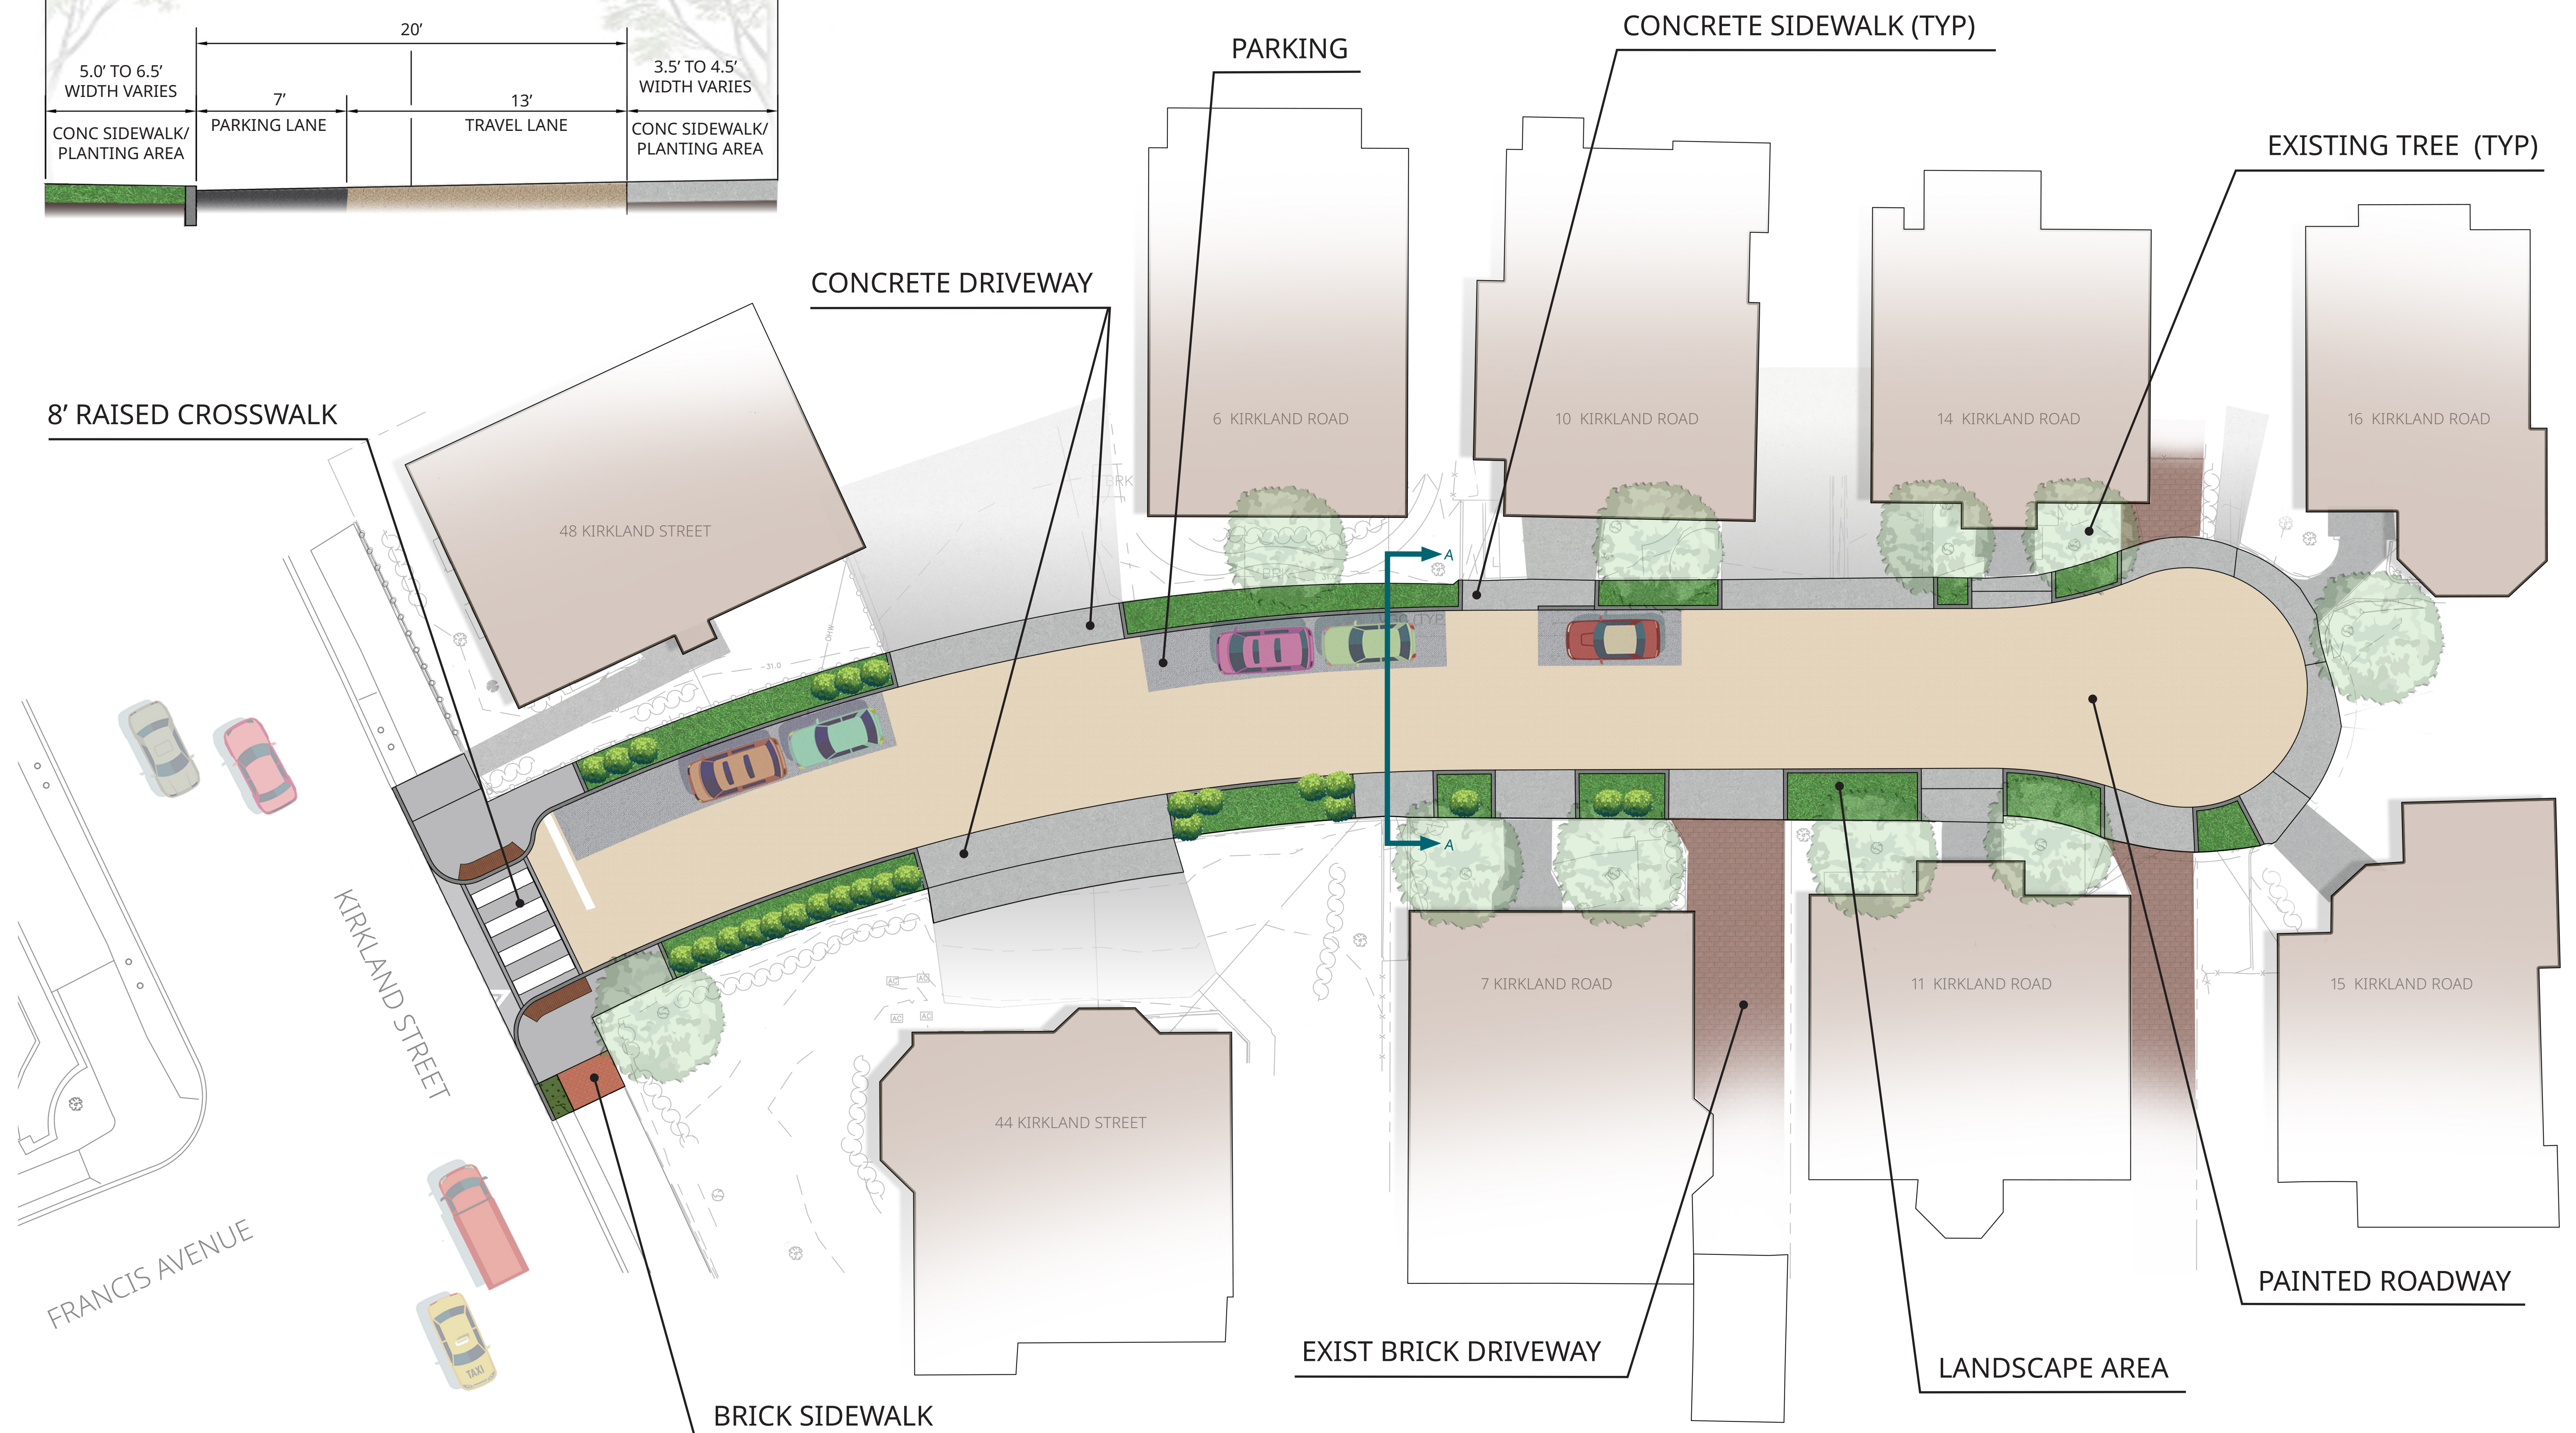


# KIRKLAND ROAD



For Illustrative Purposes Only

TYP. SECTION CUT A-A  
KIRKLAND ROAD

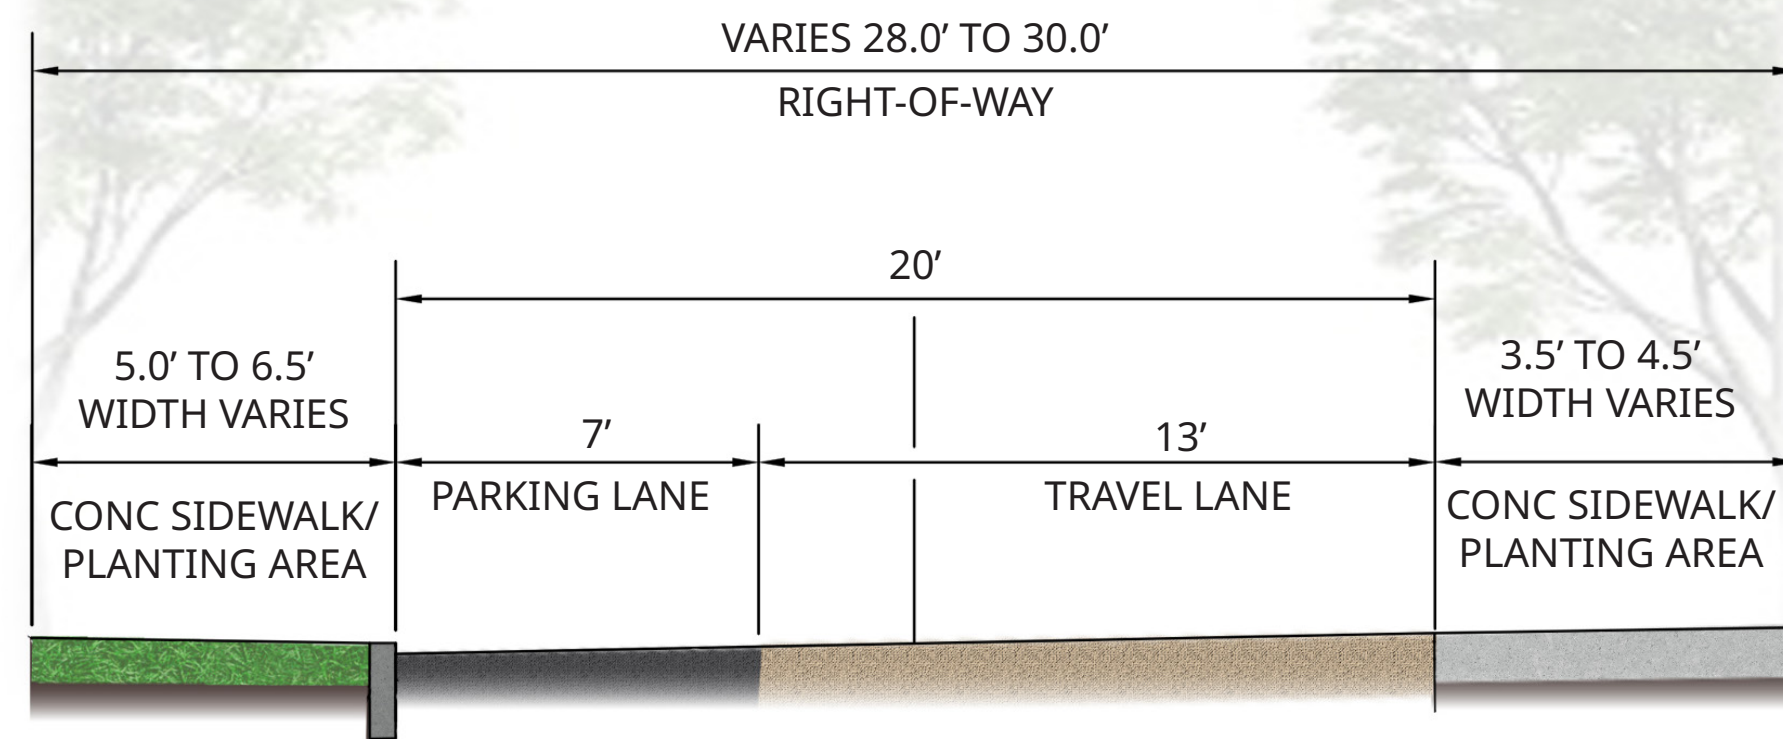

## KIRKLAND ROAD

### CAMBRIDGE, MASSACHUSETTS

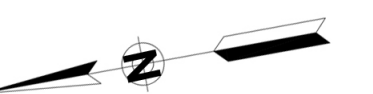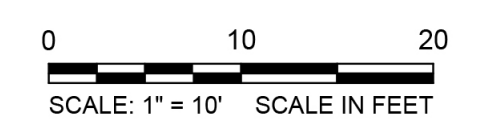

April, 2025