
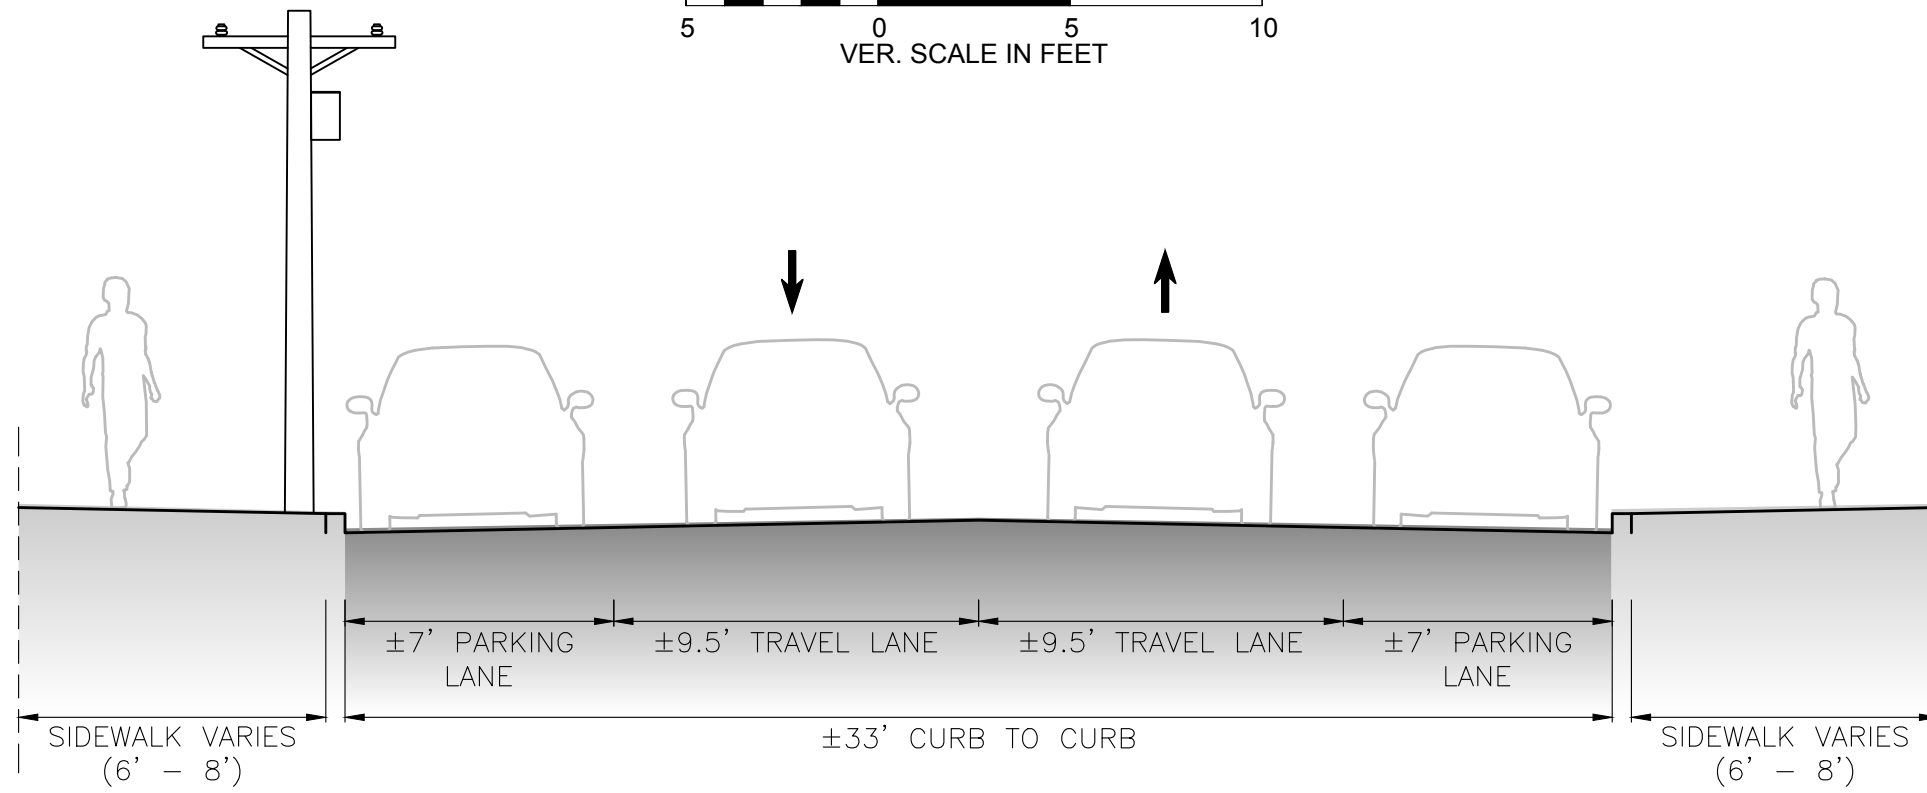
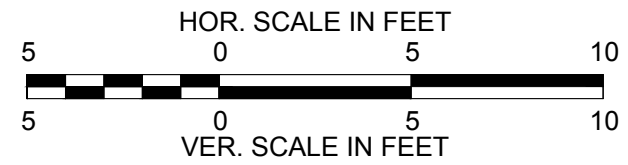


Section A – Gore Street

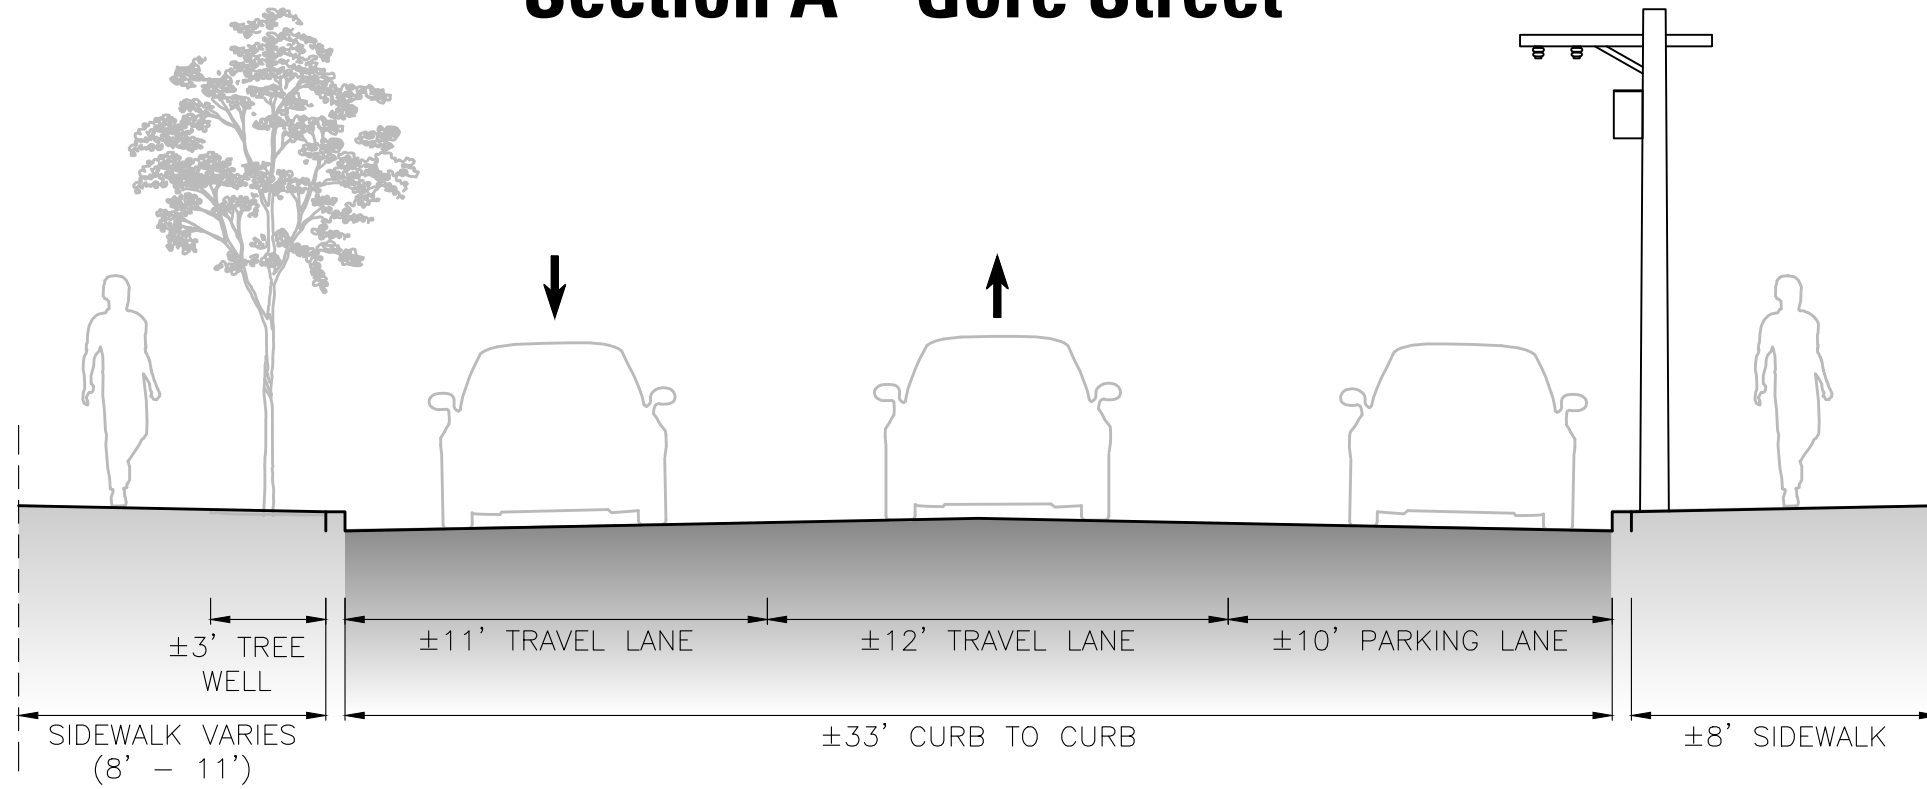

Section B – Gore Street