

39.83

**EXISTING CONDITIONS LEGEND**


- L.O.W. — LIMIT OF WORK
- ○ — HANDRAIL
- ○ — EXISTING TREE
- △ SPOT ELEVATION
- ⊗ WATER VALVE
- ⊠ BENCHMARK
- ▲— BUILDING DOOR & THRESHOLD

**GENERAL NOTES**

1. THE EXISTING CONDITIONS SHOWN ON THIS BASEMAP ARE THE RESULT OF AN INSTRUMENT SURVEY PERFORMED ON THE GROUND BY WESTON & SAMPPSON ENGINEERS ON AUGUST 7, 2014.
2. HORIZONTAL DATUM IS MASSACHUSETTS STATE PLANE COORDINATE SYSTEM (NAD83) ESTABLISHED BY GPS METHODS. VERTICAL DATUM IS CAMBRIDGE CITY BASE ESTABLISHED BY GPS METHODS.

**SITE PREPARATION AND DEMOLITION LEGEND**

- L.O.W. — LIMIT OF WORK LINE
- — R&D SITE FEATURES, TYP.
- — R&D HANDRAILS, TYP.
- — STRAW WATTLES, TYP.
- — CONSTRUCTION FENCE, TYP.
- — PROTECT SITE FEATURES TO REMAIN, TYP.
- ▨ R&D BLUESTONE PAVING, TYP.
- ▩ R&D CONCRETE PAVING, TYP.
- ⊗ EXISTING TREES TO BE PROTECTED & PRUNED, TYP.
- ⊠ TYPICAL REMOVE AND DISPOSE R & D REMOVE AND RESET R & S

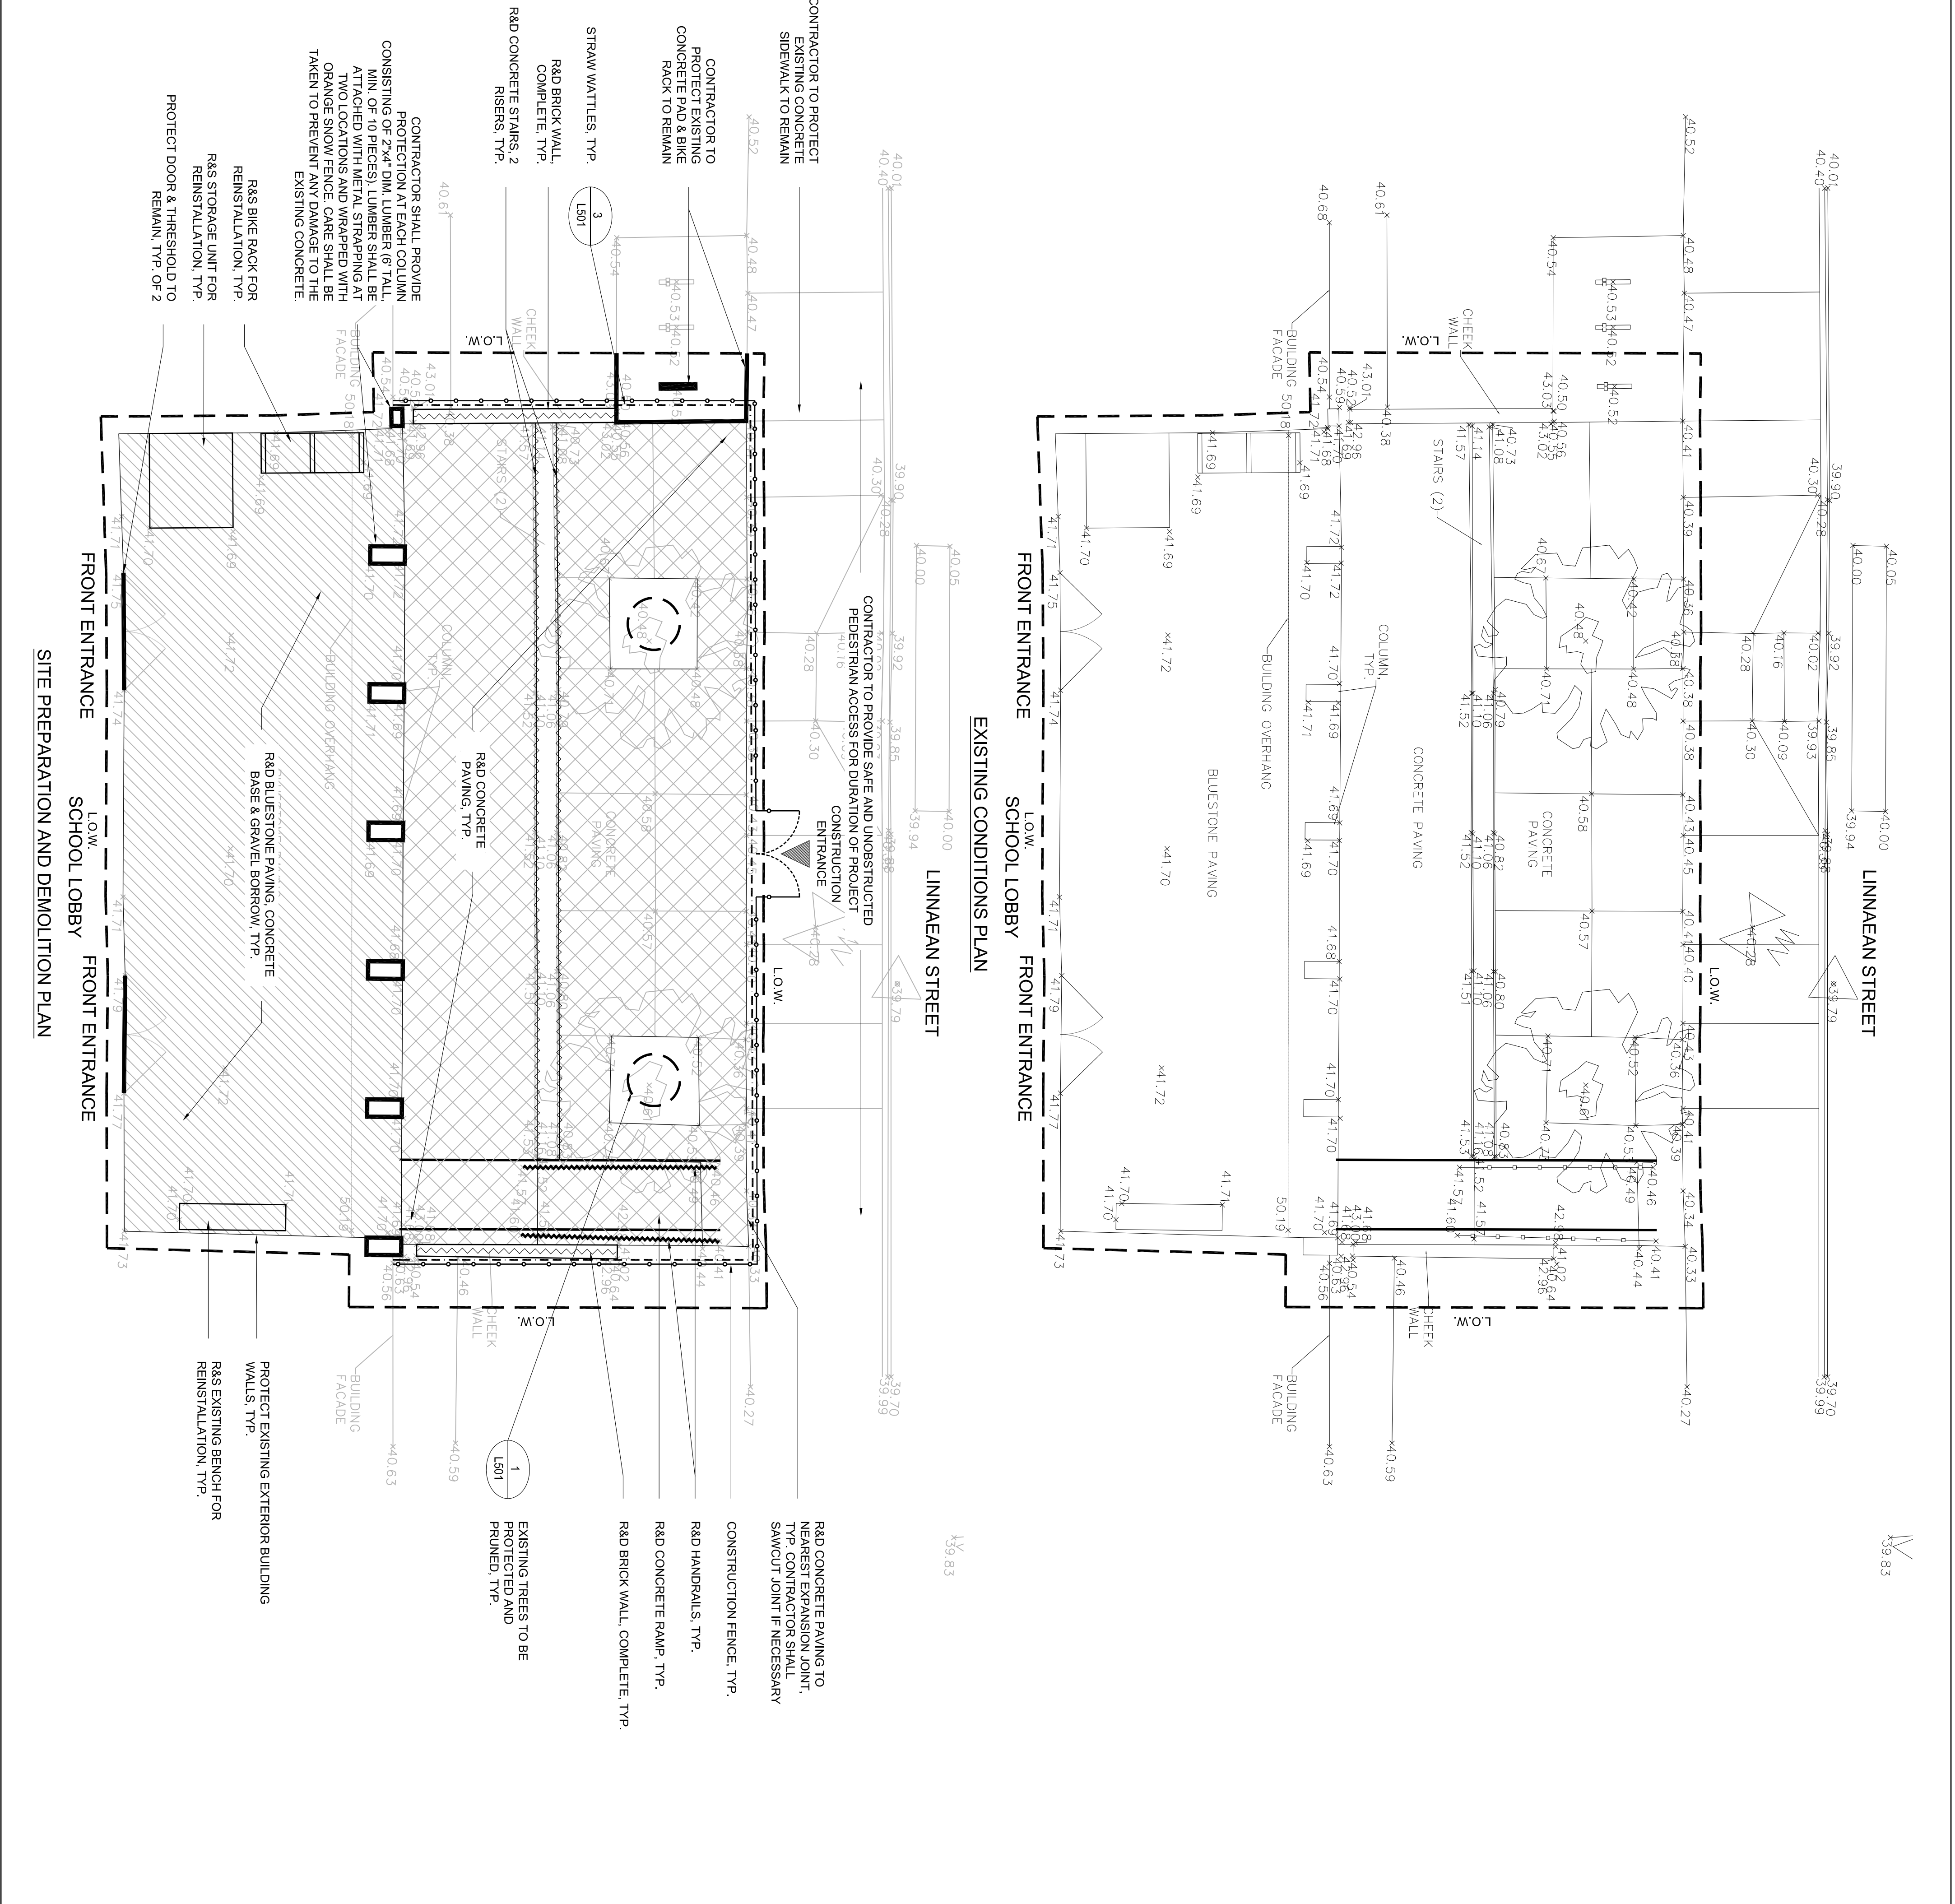

Project:  
**CITY OF CAMBRIDGE**

Graham & Parks  
School Front Entry and Back  
Schoolyard Improvements

85 Devonshire Street, 3rd Floor  
Boston, MA 02109  
(617) 412-4460 (800) Sampson  
www.westonsamspons.com

Revisions:

Rev. Date	Description

Seal:

**CONSTRUCTION DOCUMENTS**

Date:	05.14.15
Scale:	AS SHOWN
Drawn By:	CB
Reviewed By:	ERB
Checked By:	CFR
Approved By:	ERB

Drawing Title:  
**FRONT ENTRANCE  
EXISTING CONDITIONS &  
SITE PREPARATION AND  
DEMOLITION PLAN**

Sheet Number:  
**L1.01-F**