


River Street: Putnam Avenue to Auburn Street

Example of North and South Side Flex Space Redistribution

(bikeway buffer on south side, landscape buffer on north side)

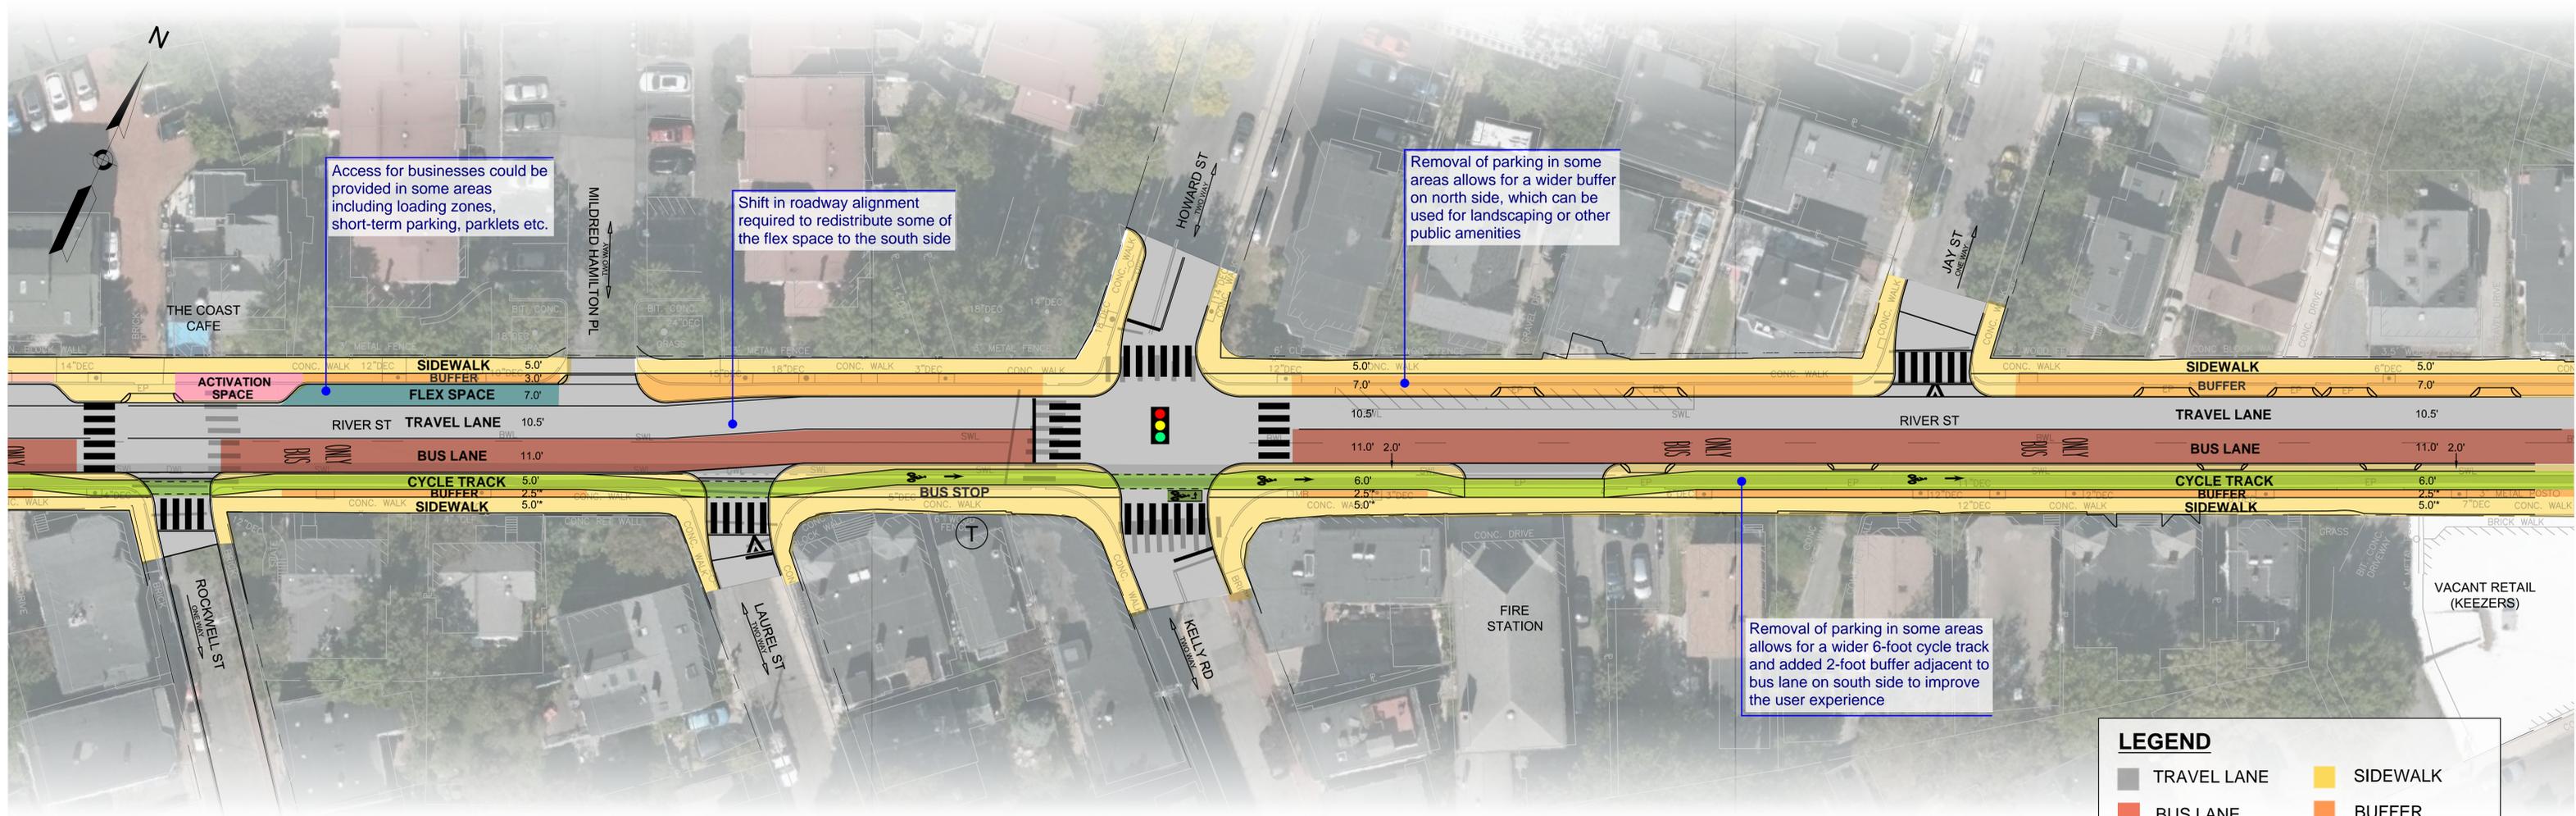

Redistribution of the flex space may be possible on other parts of the River Street corridor