

DANA SQUARE CONCEPT PLANS


ESTABLISHED 1856 ~ CITY OF CAMBRIDGE ~ NOVEMBER 2003

PLAN

COMMUNITY DEVELOPMENT DEPARTMENT

SCALE:

CORPORAL MCTERNAN STREET

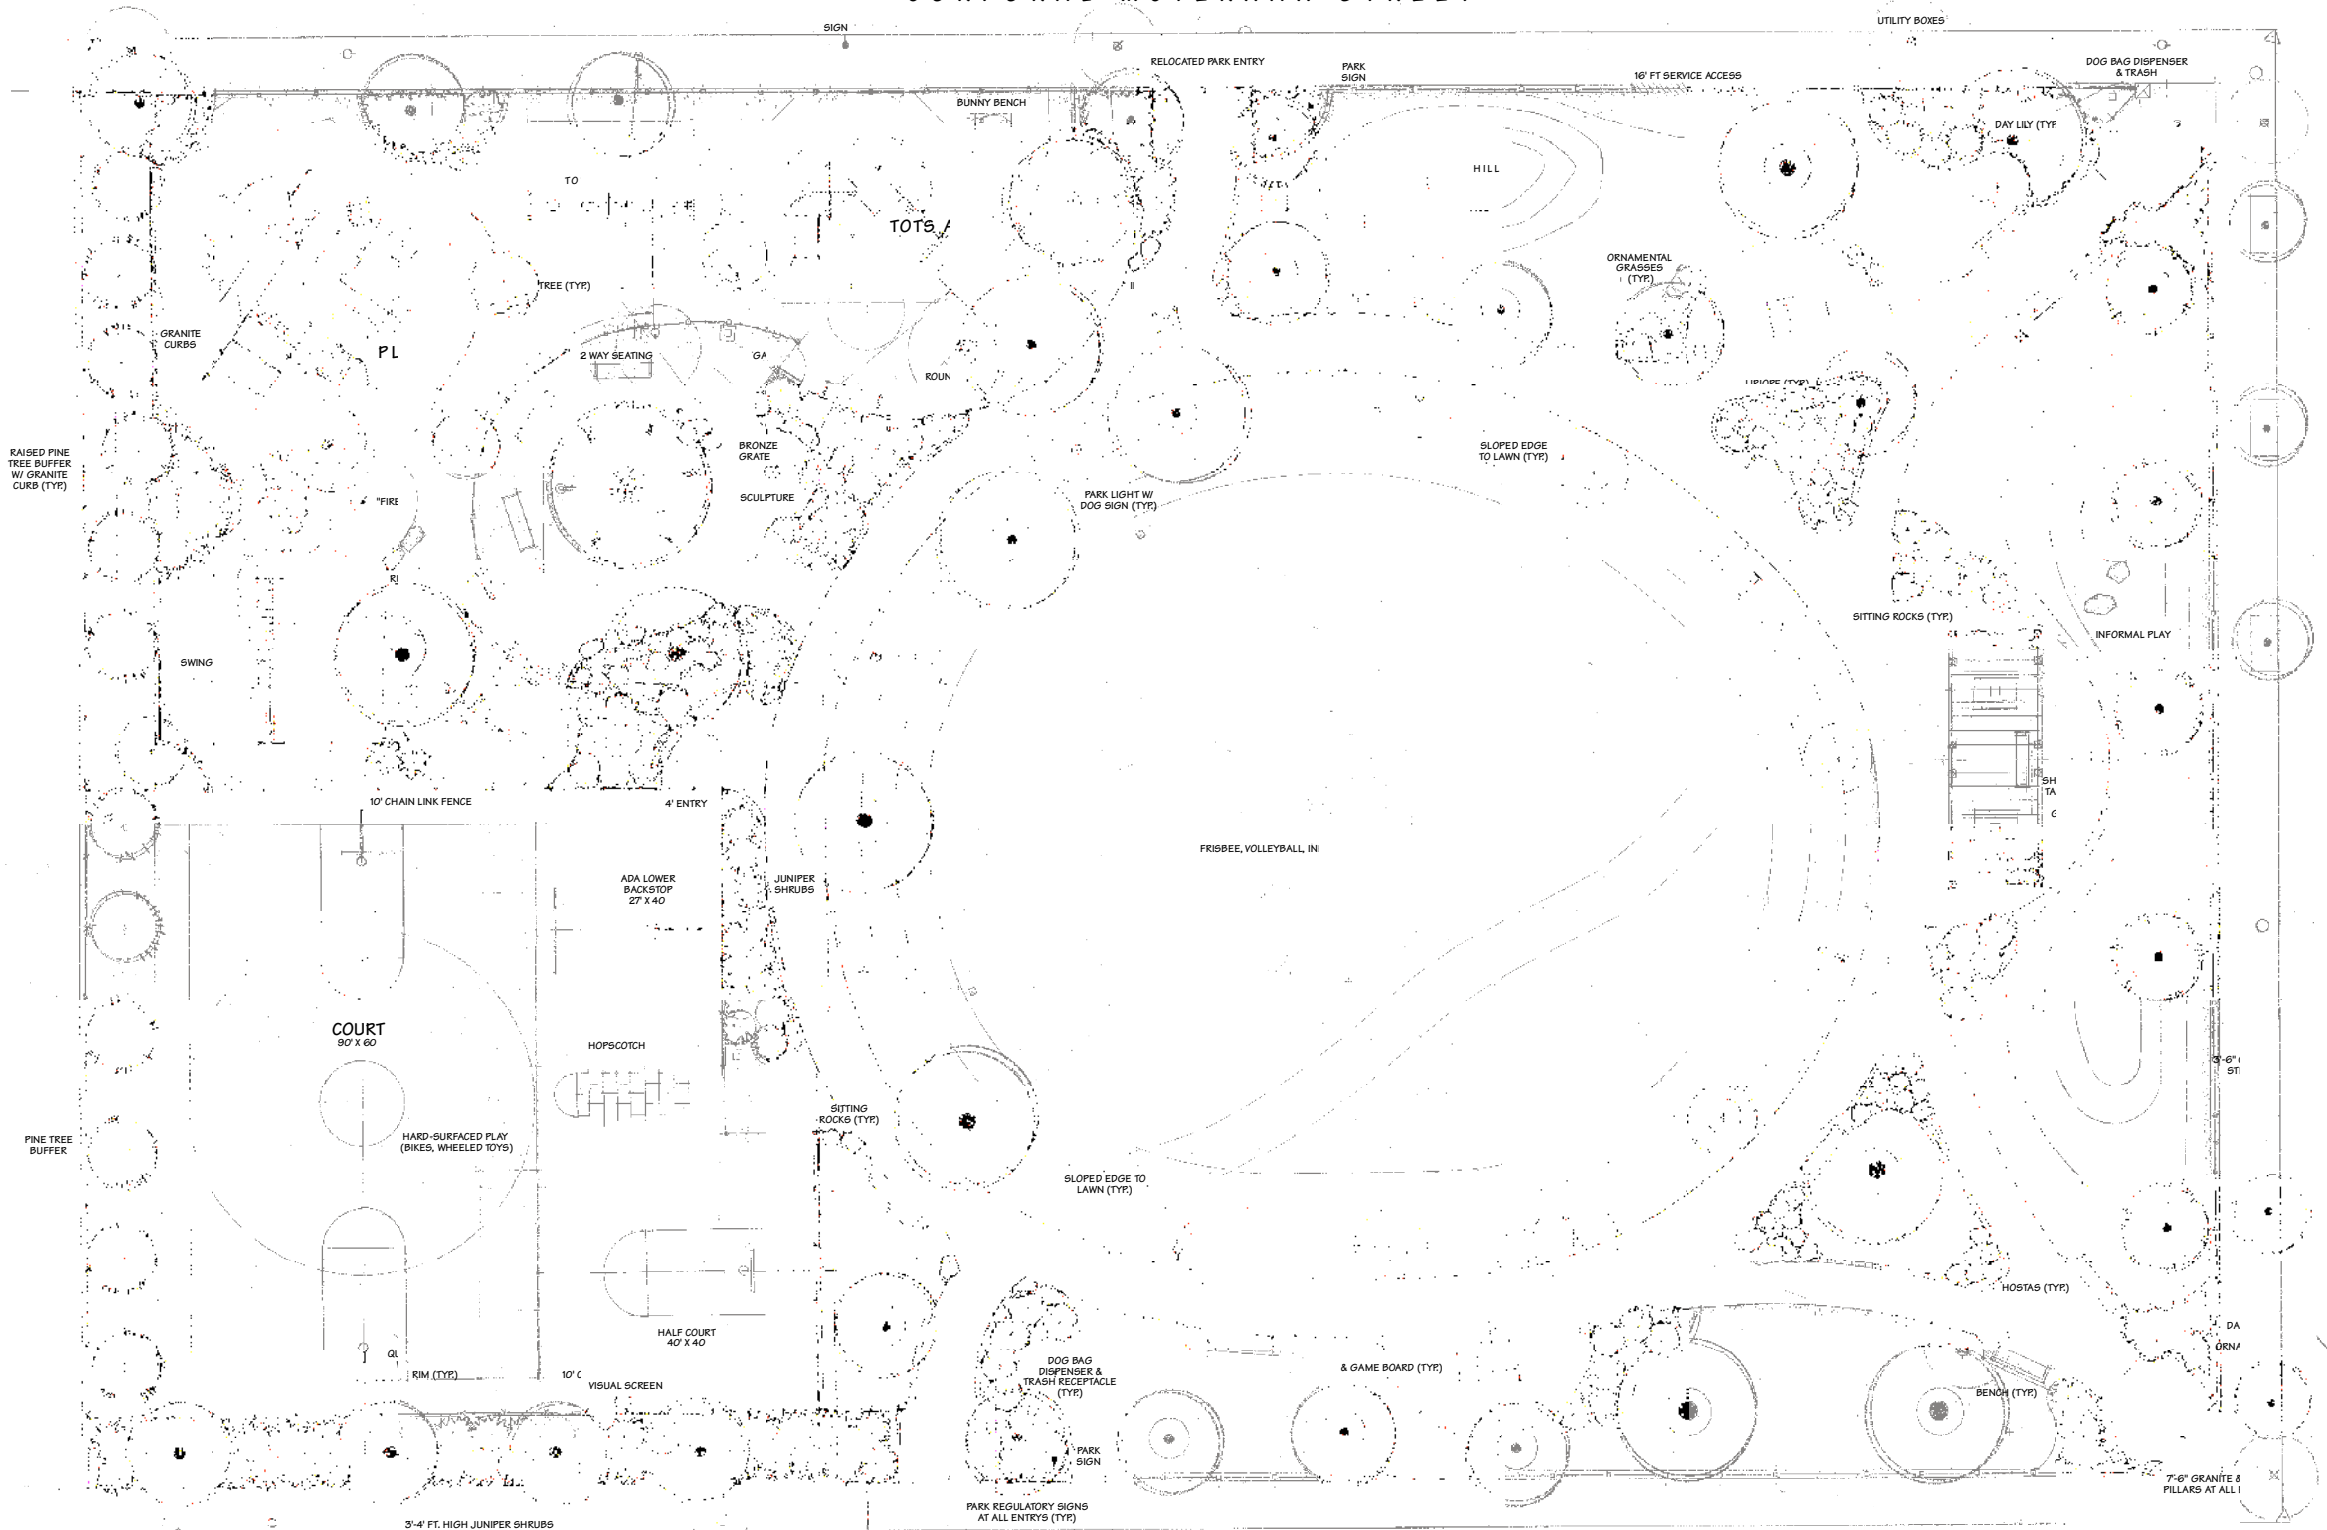

LAWRENCE STRE