
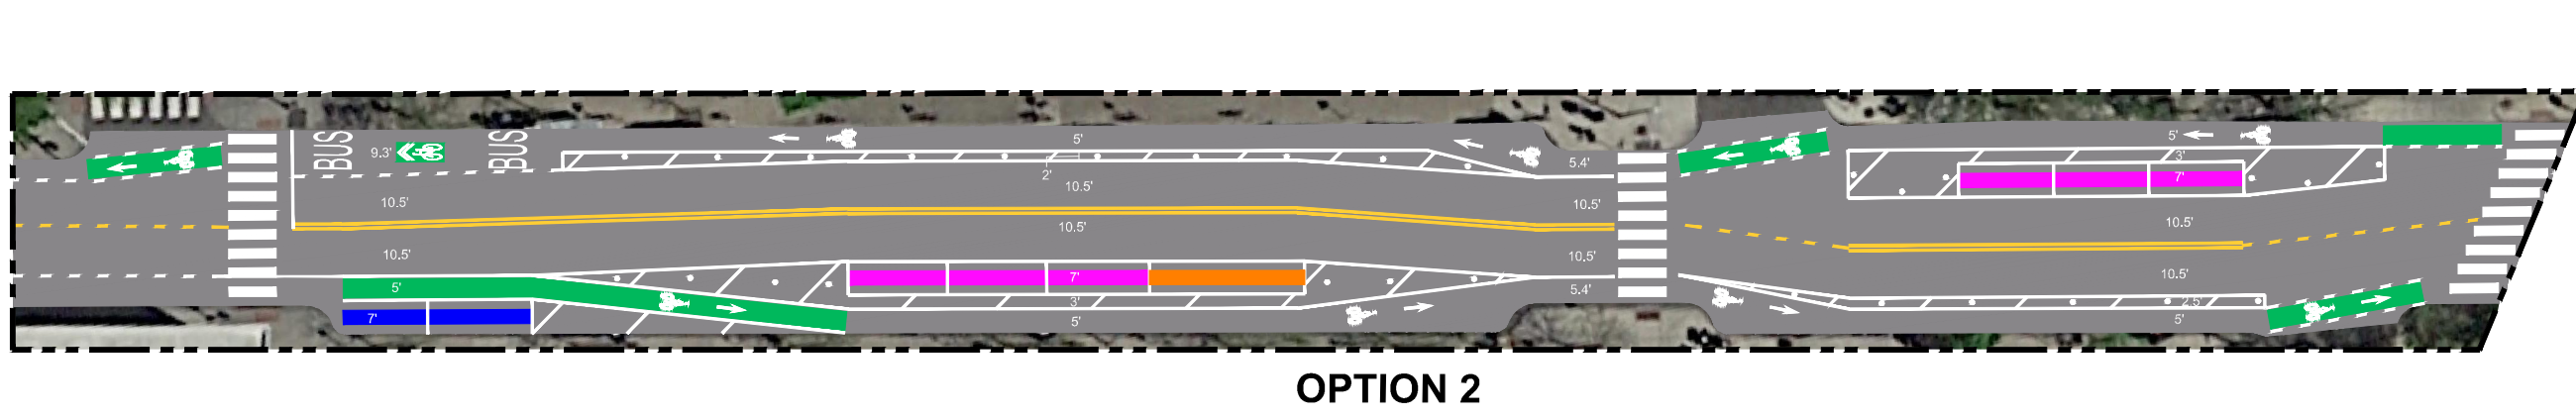
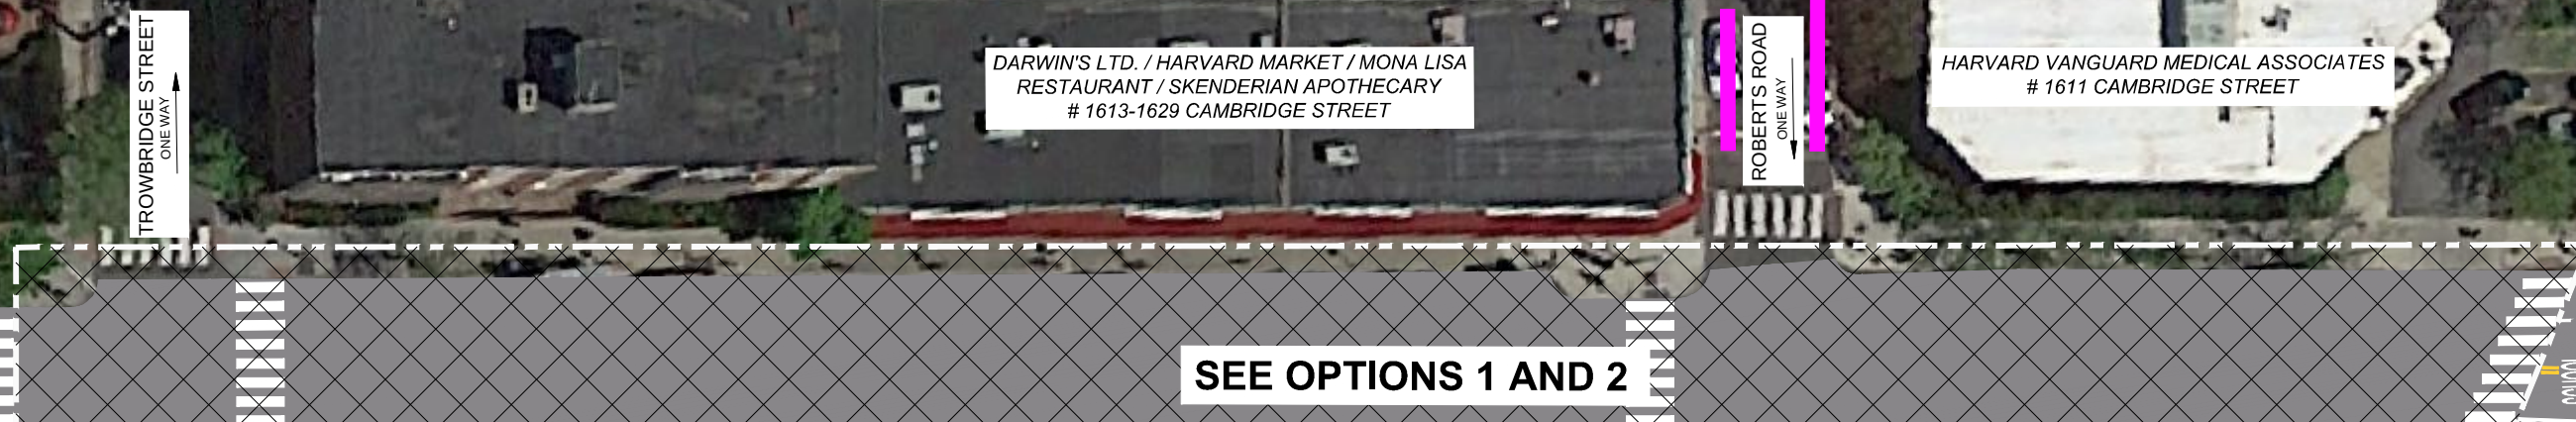
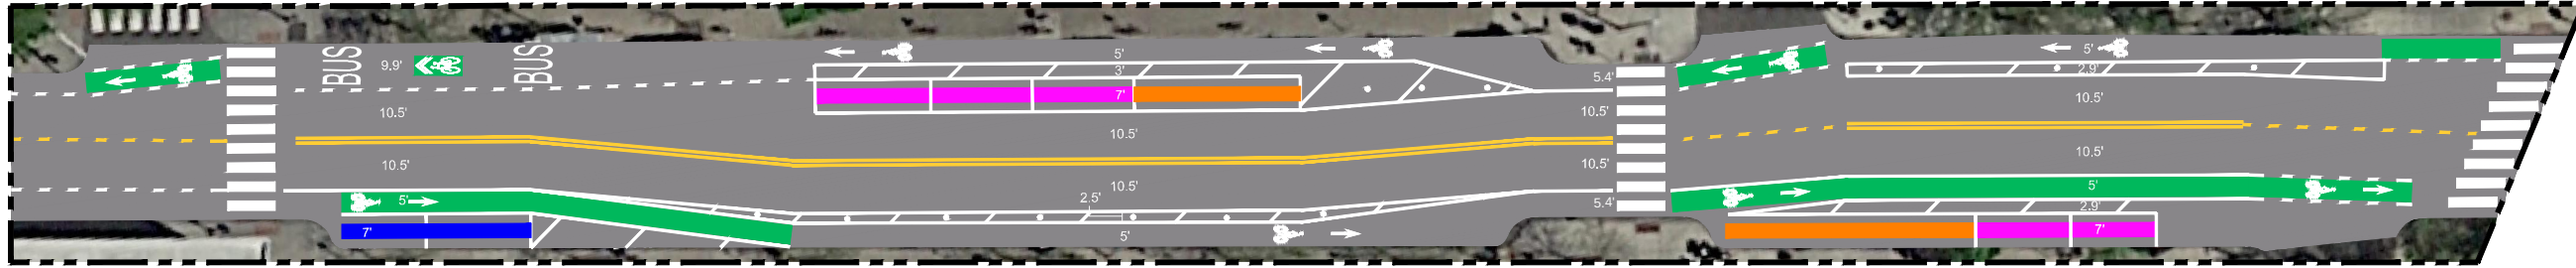


NOTE:
1. VALUES INDICATE DIMENSIONS OF THE BIKE LANE, BUFFER, BUS STOP, PARKING, OR TRAVEL LANE.

- LEGEND
- METER PARKING SPACE
 - RESIDENTIAL PARKING SPACE
 - HANDICAP PARKING SPACE
 - LOADING ZONE

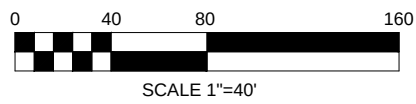

CAMBRIDGE STREET
QUINCY STREET TO FAYETTE STREET
CAMBRIDGE, MA

PREPARED: WH
CHECKED: MD
DATE
05/17/2017
REV. 1 -
REV. 2 -
REV. 3 -

SHEET NAME
DRAFT
CONCEPTUAL
DESIGN
DRAWING NUMBER

SHEET NUMBER
1 OF 1