


NOTES:

1. PRECAST REINFORCED CONCRETE BOX SECTIONS MANUFACTURED IN ACCORDANCE WITH PRECAST REINFORCED STORAGE TANK. WATERTIGHT GASKET JOINTS TO BE PROVIDED AS SPECIFIED.
2. TRENCH PAY LIMIT FOR STORAGE TANK IS OUTSIDE DIMENSION (WIDTH) PLUS 3' FOR TEMPORARY SUPPORT OF EXCAVATION PLUS SPACE BETWEEN CULVERT AND TEMPORARY SUPPORT OF EXCAVATION TO A MAXIMUM OF 6' TOTAL.
3. STORAGE TANK WALL, ROOF AND SLAB THICKNESS TO BE DESIGNED BY THE MANUFACTURER
4. FLOATATION SLABS TO BE DESIGNED AND SPECIFIED BY THE MANUFACTURER

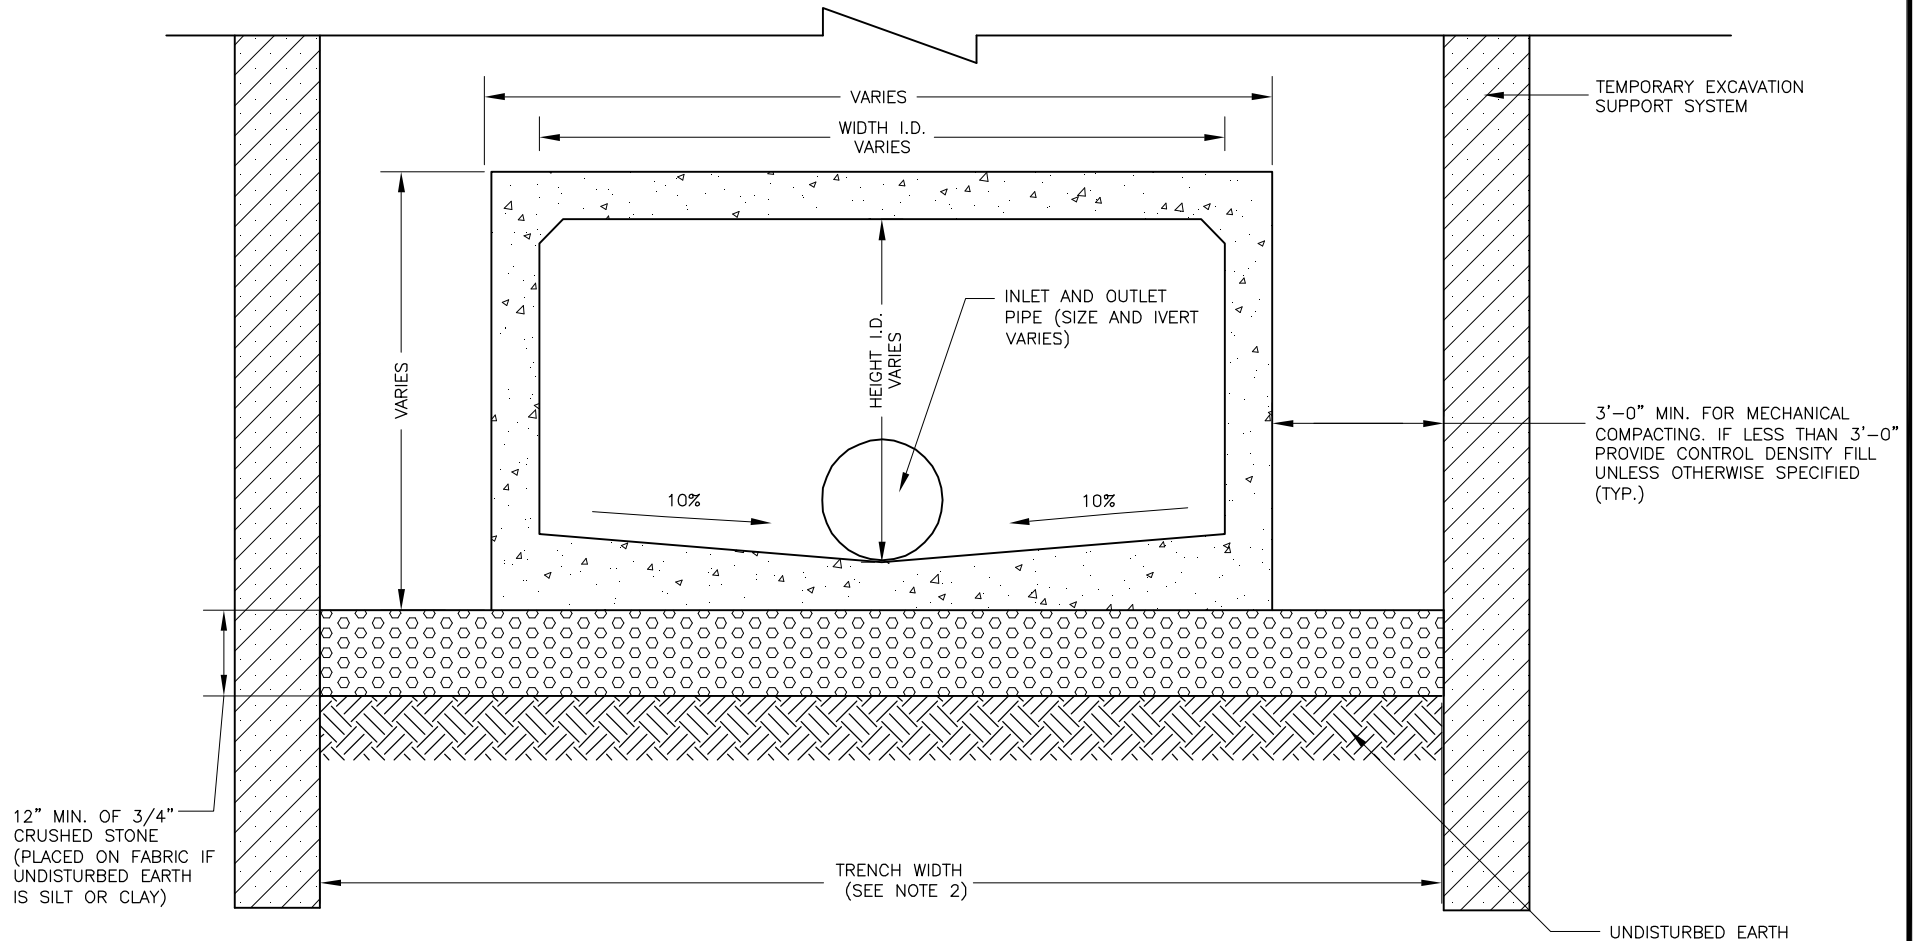

STORAGE TANK DETAIL - SECTION

CITY OF CAMBRIDGE STANDARD SPECIFICATIONS AND DETAILS

SCALE: N.T.S.

DATE OF ISSUE: 02/05

SPEC. SECTION REF#: 02720

2720.2