


CONT. ON SHEET NC-1

CONT. ON SHEET NC-3

- NOTES:**
1. FOR LEGEND, ABBREVIATIONS AND GENERAL NOTES, SEE SHEET G-3.
  2. FOR GRADING, SEE SHEETS NC-7 THROUGH NC-11.
  3. FOR LAYOUT INFORMATION, SEE SHEETS NC-4 THROUGH NC-6.
  4. EXISTING CURB WHICH MEETS THE REQUIREMENTS OF THE SPECIFICATIONS SHALL BE REUSED TO THE MAXIMUM EXTENT POSSIBLE.
  5. ALL DRIVEWAY OPENINGS SHALL BE CONSTRUCTED WITH TRANSITION CURB IN ACCORDANCE WITH DETAILS.
  6. ALL EXISTING TREES NOT INDICATED TO BE REMOVED SHALL BE PRESERVED. SEE SPECIFICATIONS.
  7. MATCH EXISTING CONDITIONS AT LIMIT OF WORK. CONTRACTOR SHALL PROTECT ANY AND ALL FEATURES ON PRIVATE PROPERTY. REPAIR OF DAMAGED PROPERTY SHALL BE AT CONTRACTOR EXPENSE.
  8. GEOMETRIC LAYOUTS SHOWN ARE APPROXIMATE AND SHALL BE STAKED OUT BY THE CONTRACTOR FOR INSPECTION BY THE ENGINEER PRIOR TO CONSTRUCTION.
  9. SEE SPECIFICATIONS FOR TRAFFIC SIGN LEGEND AND DETAILS.
  10. ALL PROPOSED DRAIN LATERALS INCLUDE CONNECTION TO EXISTING PIPE.

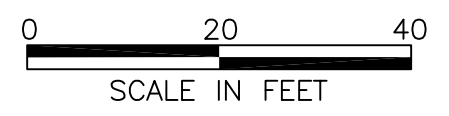


695 Atlantic Avenue, Boston, MA 02111  
 TEL: (617) 357-7700 FAX: (617) 357-7759


Scale	1"=20'	
Date	04/26/12	
Job No.	165678	
Designed by	D.S.	
Drawn by	D.S.	
Checked by	G.F.	
Approved by	G.F.	
No.	DESCRIPTION	DATE
	REVISIONS	

CITY OF CAMBRIDGE, MASSACHUSETTS  
 CHAPTER 90 ROADWAY & SIDEWALK RECONSTRUCTION  
 CONTRACT NO. 15  
 NORTH CAMBRIDGE STREETS  
 CONSTRUCTION PLAN 2

Sheet No.	NC-2
Total Sheets	51
File No.	

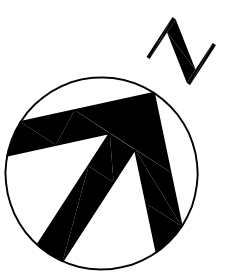


CONT. ON SHEET NC-2

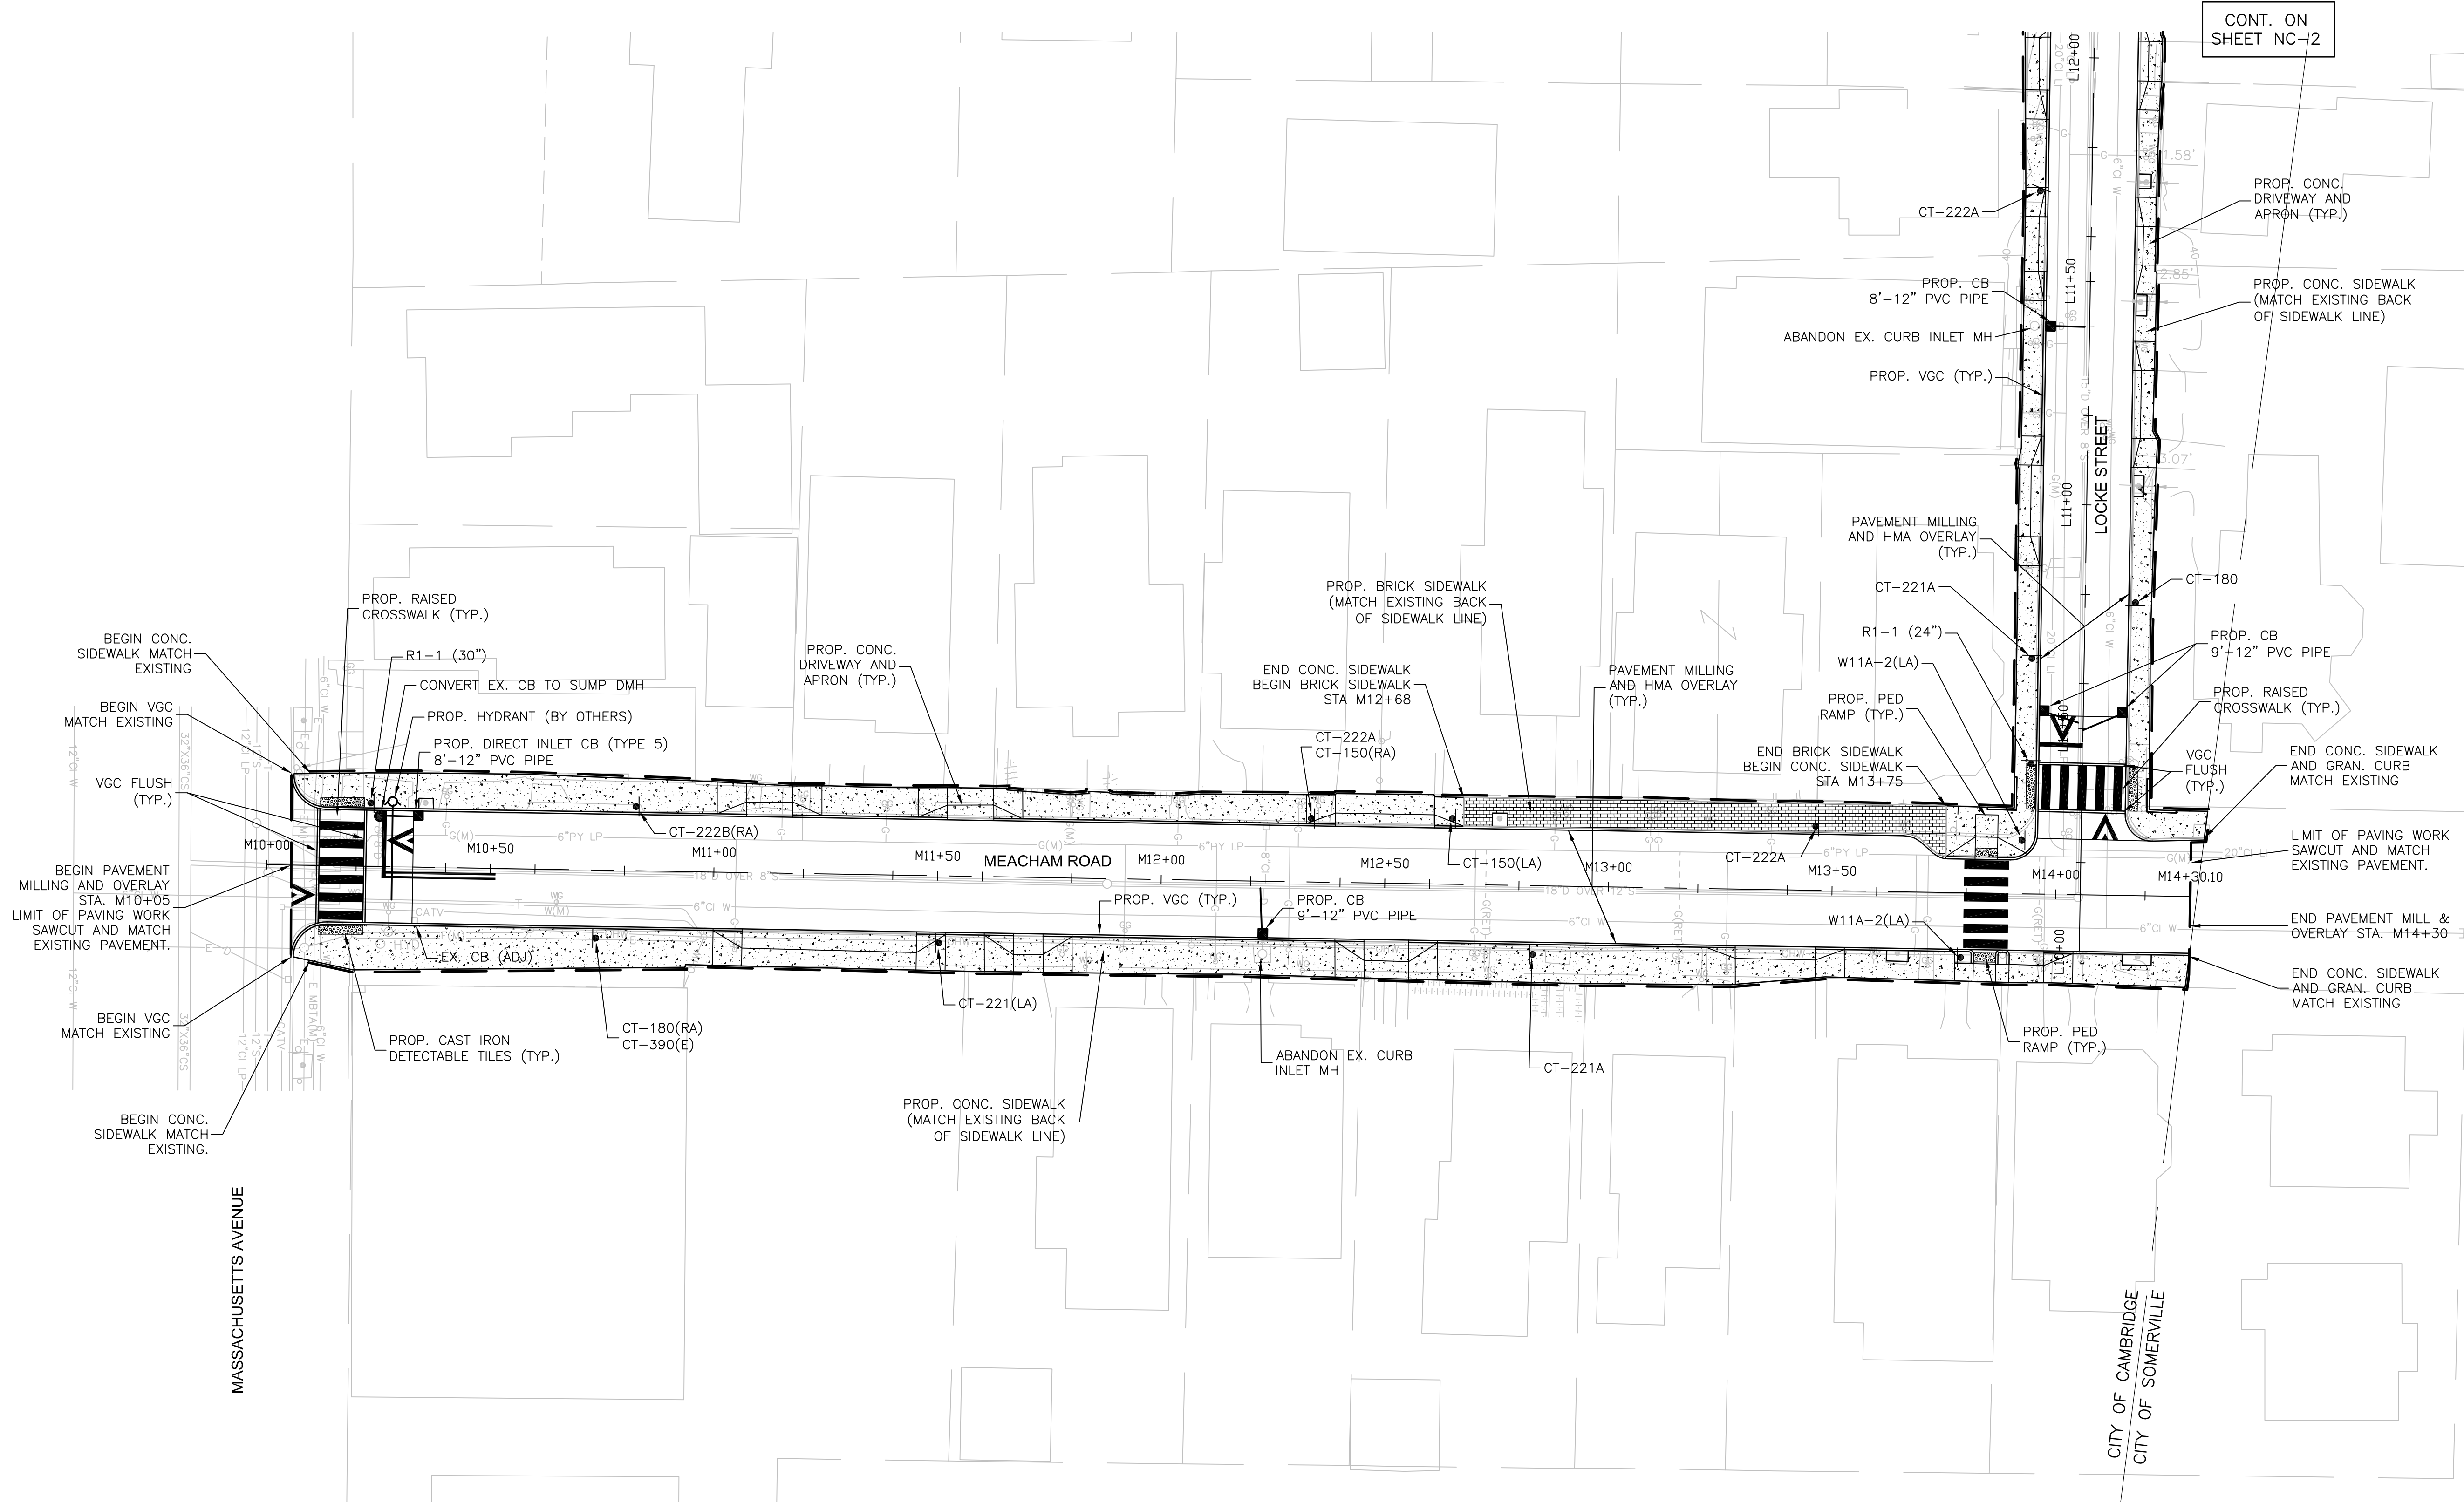

**NOTES:**

1. FOR LEGEND, ABBREVIATIONS AND GENERAL NOTES, SEE SHEET G-3.
2. FOR GRADING, SEE SHEETS NC-7 THROUGH NC-11.
3. FOR LAYOUT INFORMATION, SEE SHEETS NC-4 THROUGH NC-6.
4. EXISTING CURB WHICH MEETS THE REQUIREMENTS OF THE SPECIFICATIONS SHALL BE REUSED TO THE MAXIMUM EXTENT POSSIBLE.
5. ALL DRIVEWAY OPENINGS SHALL BE CONSTRUCTED WITH TRANSITION CURB IN ACCORDANCE WITH DETAILS.
6. ALL EXISTING TREES NOT INDICATED TO BE REMOVED SHALL BE PRESERVED. SEE SPECIFICATIONS.
7. MATCH EXISTING CONDITIONS AT LIMIT OF WORK. CONTRACTOR SHALL PROTECT ANY AND ALL FEATURES ON PRIVATE PROPERTY. REPAIR OF DAMAGED PROPERTY SHALL BE AT CONTRACTOR EXPENSE.
8. GEOMETRIC LAYOUTS SHOWN ARE APPROXIMATE AND SHALL BE STAKED OUT BY THE CONTRACTOR FOR INSPECTION BY THE ENGINEER PRIOR TO CONSTRUCTION.
9. SEE SPECIFICATIONS FOR TRAFFIC SIGN LEGEND AND DETAILS.
10. ALL PROPOSED DRAIN LATERALS INCLUDE CONNECTION TO EXISTING PIPE.

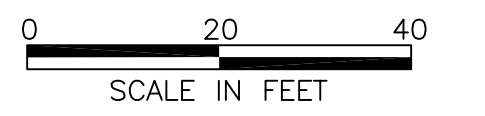

695 Atlantic Avenue, Boston, MA 02111  
 TEL: (617) 357-7700 FAX: (617) 357-7759

	Scale	1"=20'
	Date	04/26/12
	Job No.	165678
	Designed by	D.S.
	Drawn by	D.S.
No.	DESCRIPTION	DATE
	REVISIONS	
	Checked by	G.F.
	Approved by	G.F.

CITY OF CAMBRIDGE, MASSACHUSETTS  
 CHAPTER 90 ROADWAY & SIDEWALK RECONSTRUCTION  
 CONTRACT NO. 15  
 NORTH CAMBRIDGE STREETS  
 CONSTRUCTION PLAN 3

Sheet No.	NC-3
Total Sheets	51
File No.	