
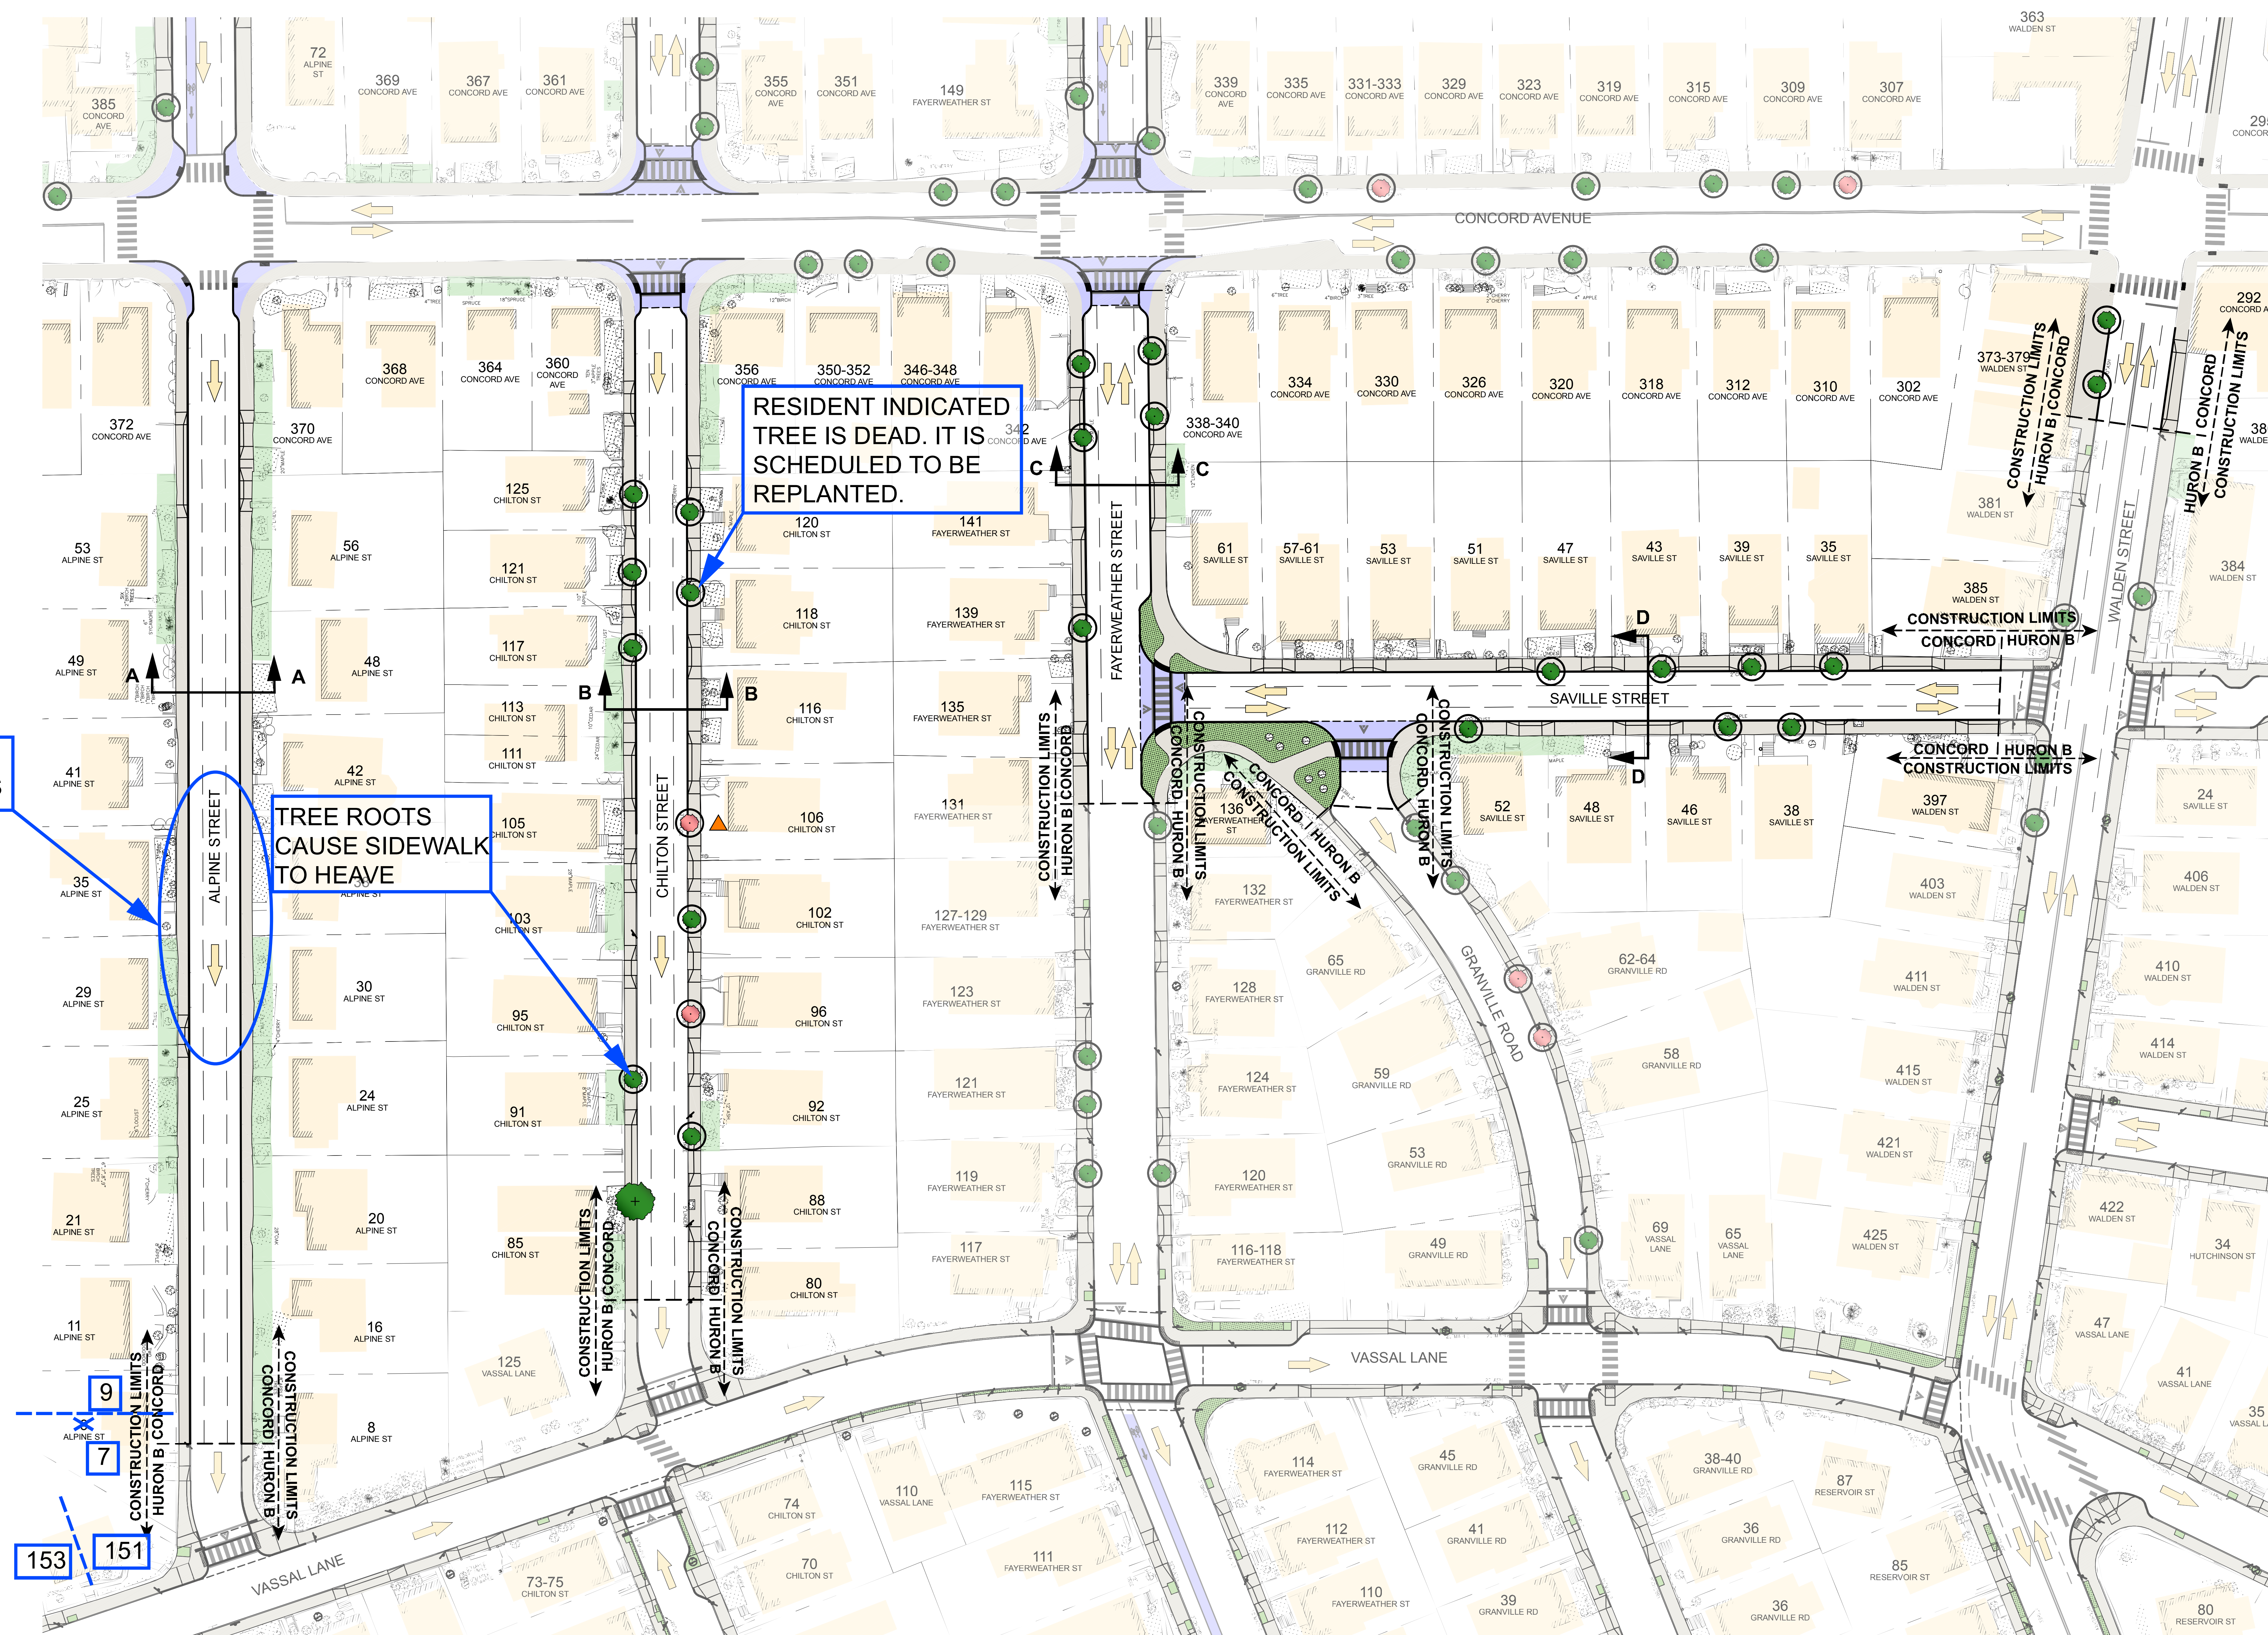
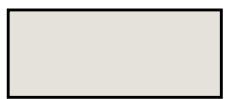


ALPINE STREET (south of Concord Avenue)  
CHILTON STREET (south of Concord Avenue)  
FAYERWEATHER STREET (south of Concord Avenue)  
SAVILLE STREET

Thursday  
April 4, 2013

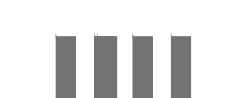

LEGEND

- |                                                                                     |                        |                                                                                     |                                                           |
|-------------------------------------------------------------------------------------|------------------------|-------------------------------------------------------------------------------------|-----------------------------------------------------------|
|  | PROPOSED SIDEWALK      |  | EXISTING TREE TO REMAIN (29)                              |
|  | PROPOSED LAWN AREA     |  | EXISTING TREE TO REMAIN<br>LESS THAN 36" CLEARANCE (2)    |
|  | BUILDING               |  | REMOVE AND REPLACE (0)                                    |
|  | TRAFFIC LANE DIRECTION |  |                                                           |
|  | AT-GRADE CROSSWALK     |  | PROPOSED TREE (STREET: XX)<br>(BACK OF SIDEWALK: XX)      |
|  | RAISED CROSSWALK       |  | EXISTING BACK OF SIDEWALK<br>TREE CANOPY                  |
|  | RAISED INTERSECTION    |  | REQUIRED ACCESSIBILITY                                    |
|  | BIKE LANE              |  | OPTIONAL IMPROVEMENTS                                     |
|                                                                                     |                        |  | OPPORTUNITY FOR SIDEWALK<br>EXTENSION AT BACK OF SIDEWALK |
|                                                                                     |                        |                                                                                     | LOSS OF PARKING: 0                                        |

LOSS OF PARKING: 0

NOTE: Existing conditions are shown on Concord Ave.  
Proposed improvements on Concord Ave to be  
discussed on Thursday April 11, 2013

## GENERAL COMMUNITY COMMENTS

1. REQUEST FROM SOME RESIDENTS FOR FIOS OR MUNICIPAL WIFI.
2. REVIEW BUILDING ADDRESSSES WITHIN THIS PROJECT AREA.

