


EXAMPLES OF RAIL WITH TRAIL MULTI-USE PATHS

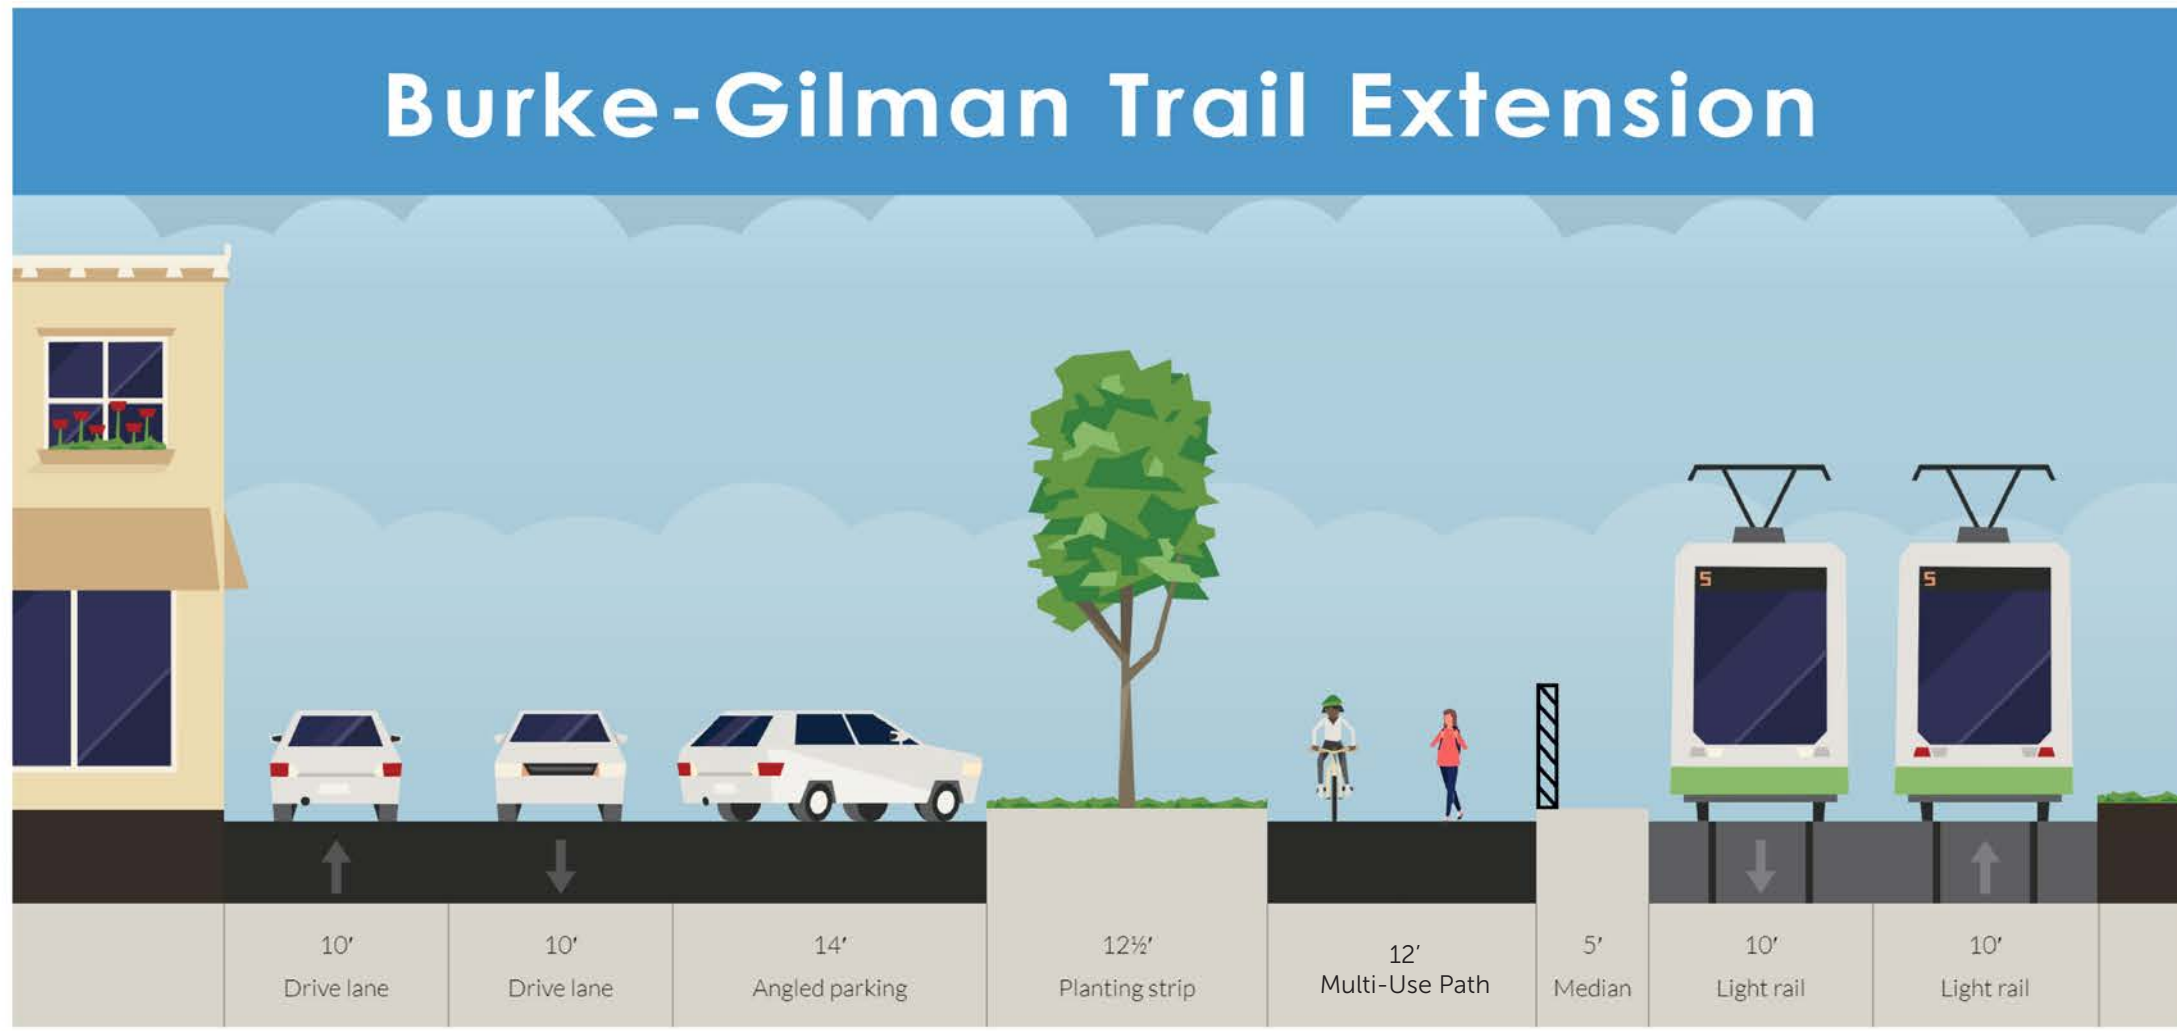

Typical cross-section of Burke-Gilman Trail



Burke-Gilman's rail element, Seattle, WA



Typical cross-section of East Boston Greenway



East Boston Greenway, Boston, MA




Typical cross-section of Schuylkill River Trail



Schuylkill River Valley Trail, Philadelphia, PA

Typical Double Track Right-of-Way Design

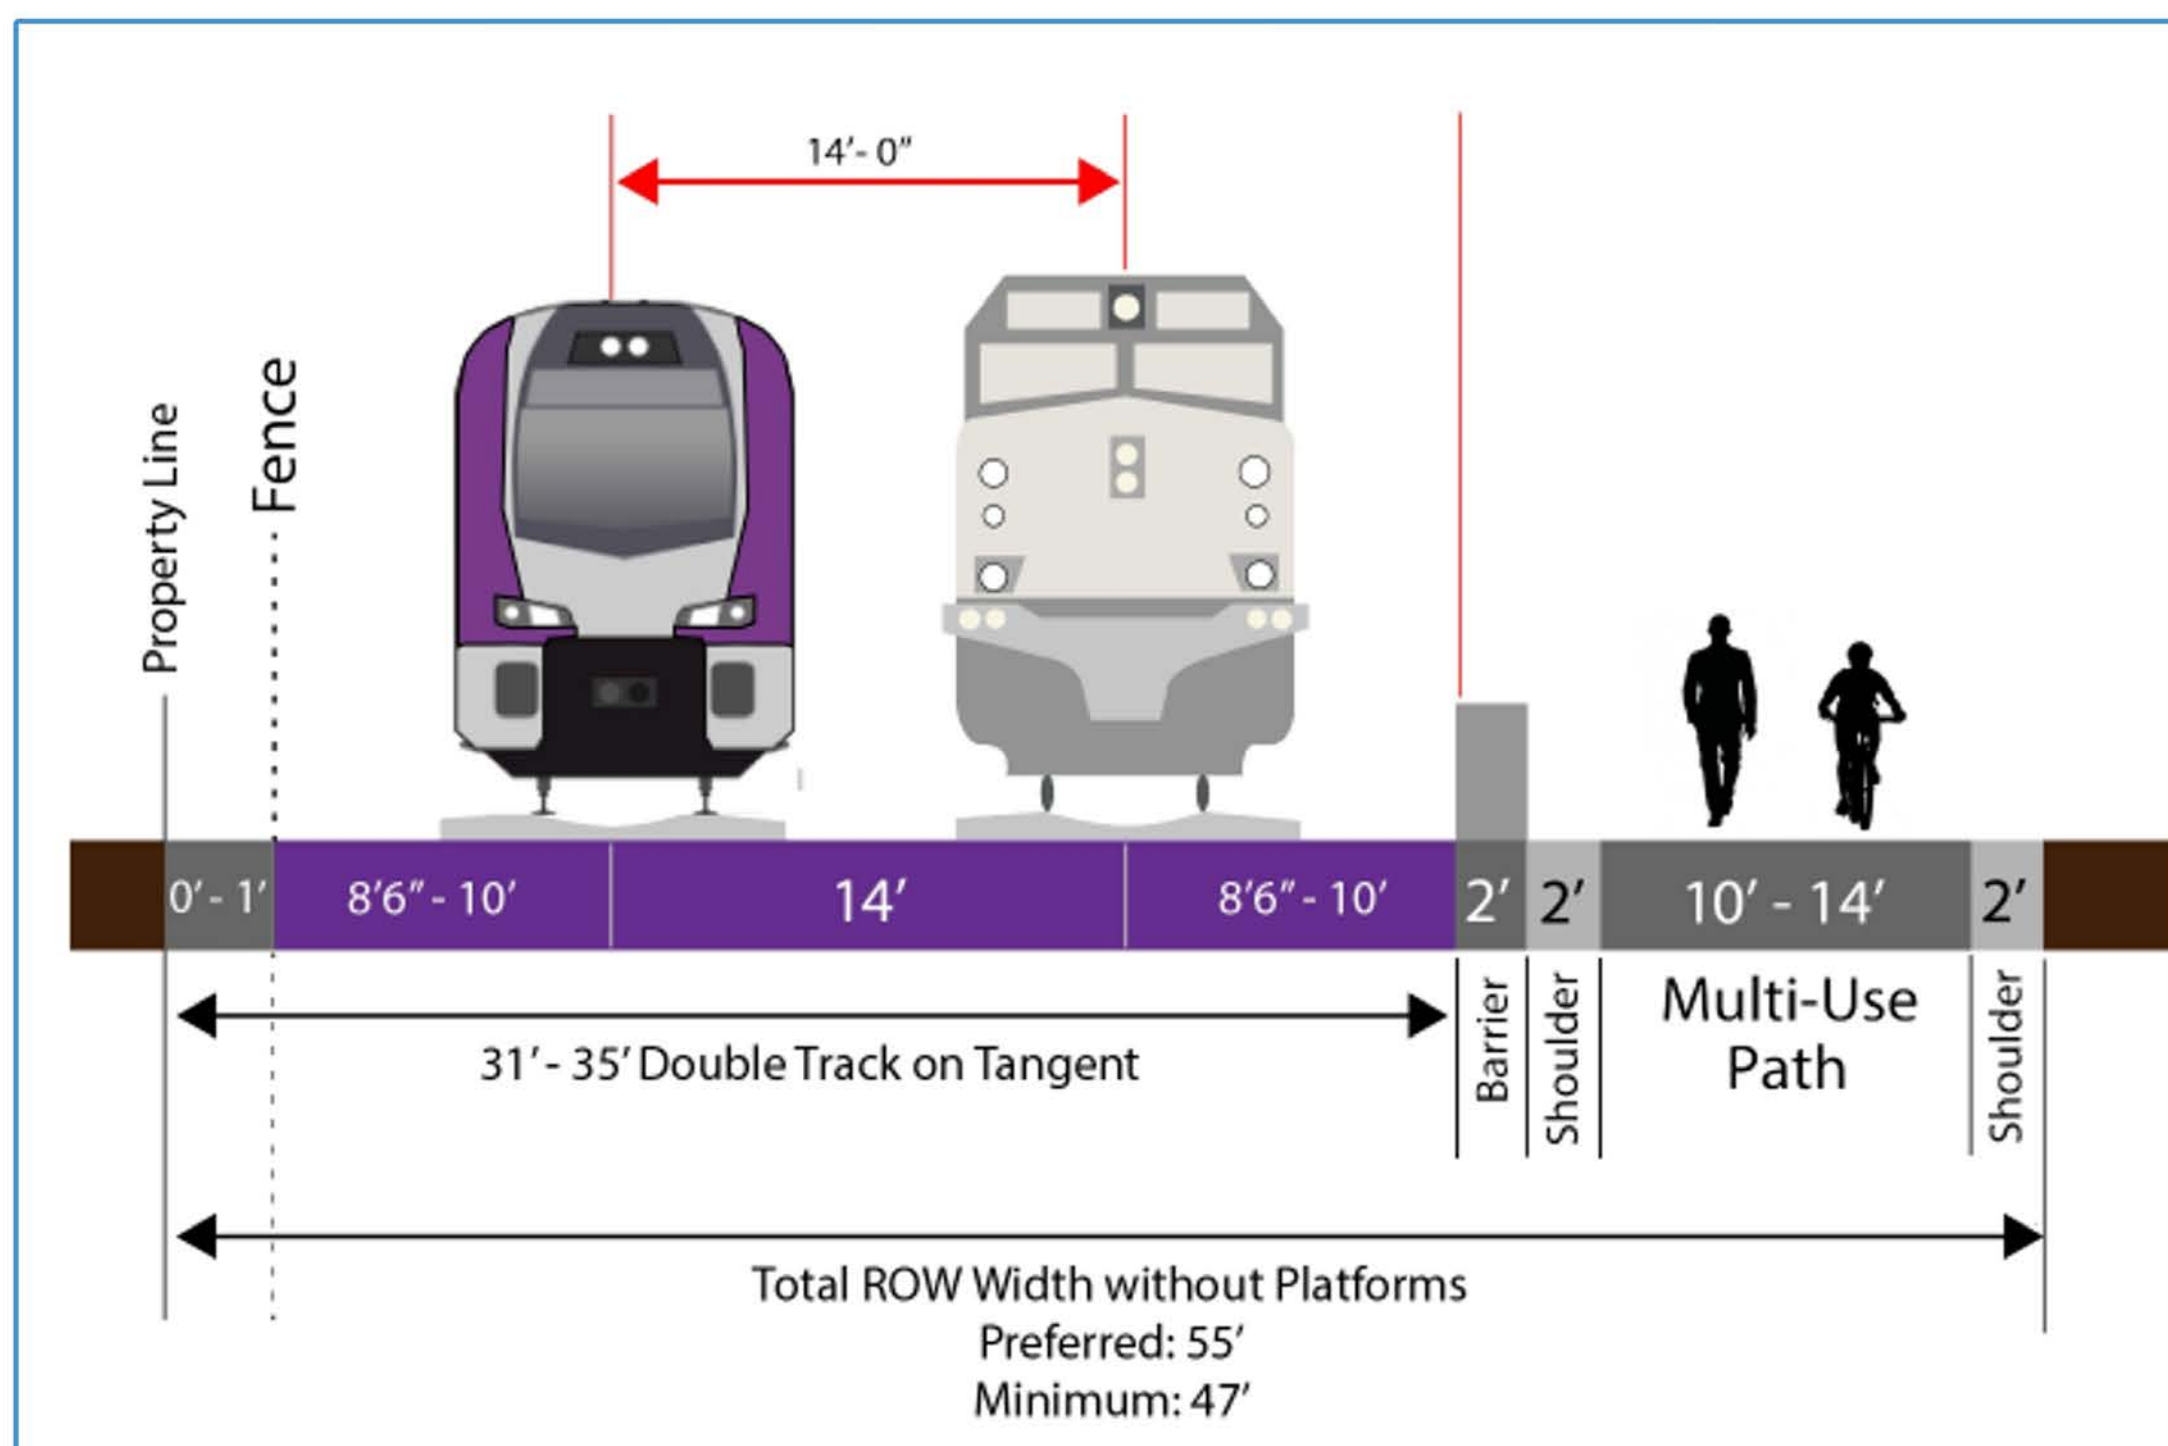

Typical Double Track Rendering

