
300 Massachusetts Avenue Cambridge, MA

Volume 2: Special Permit Application June 10, 2013

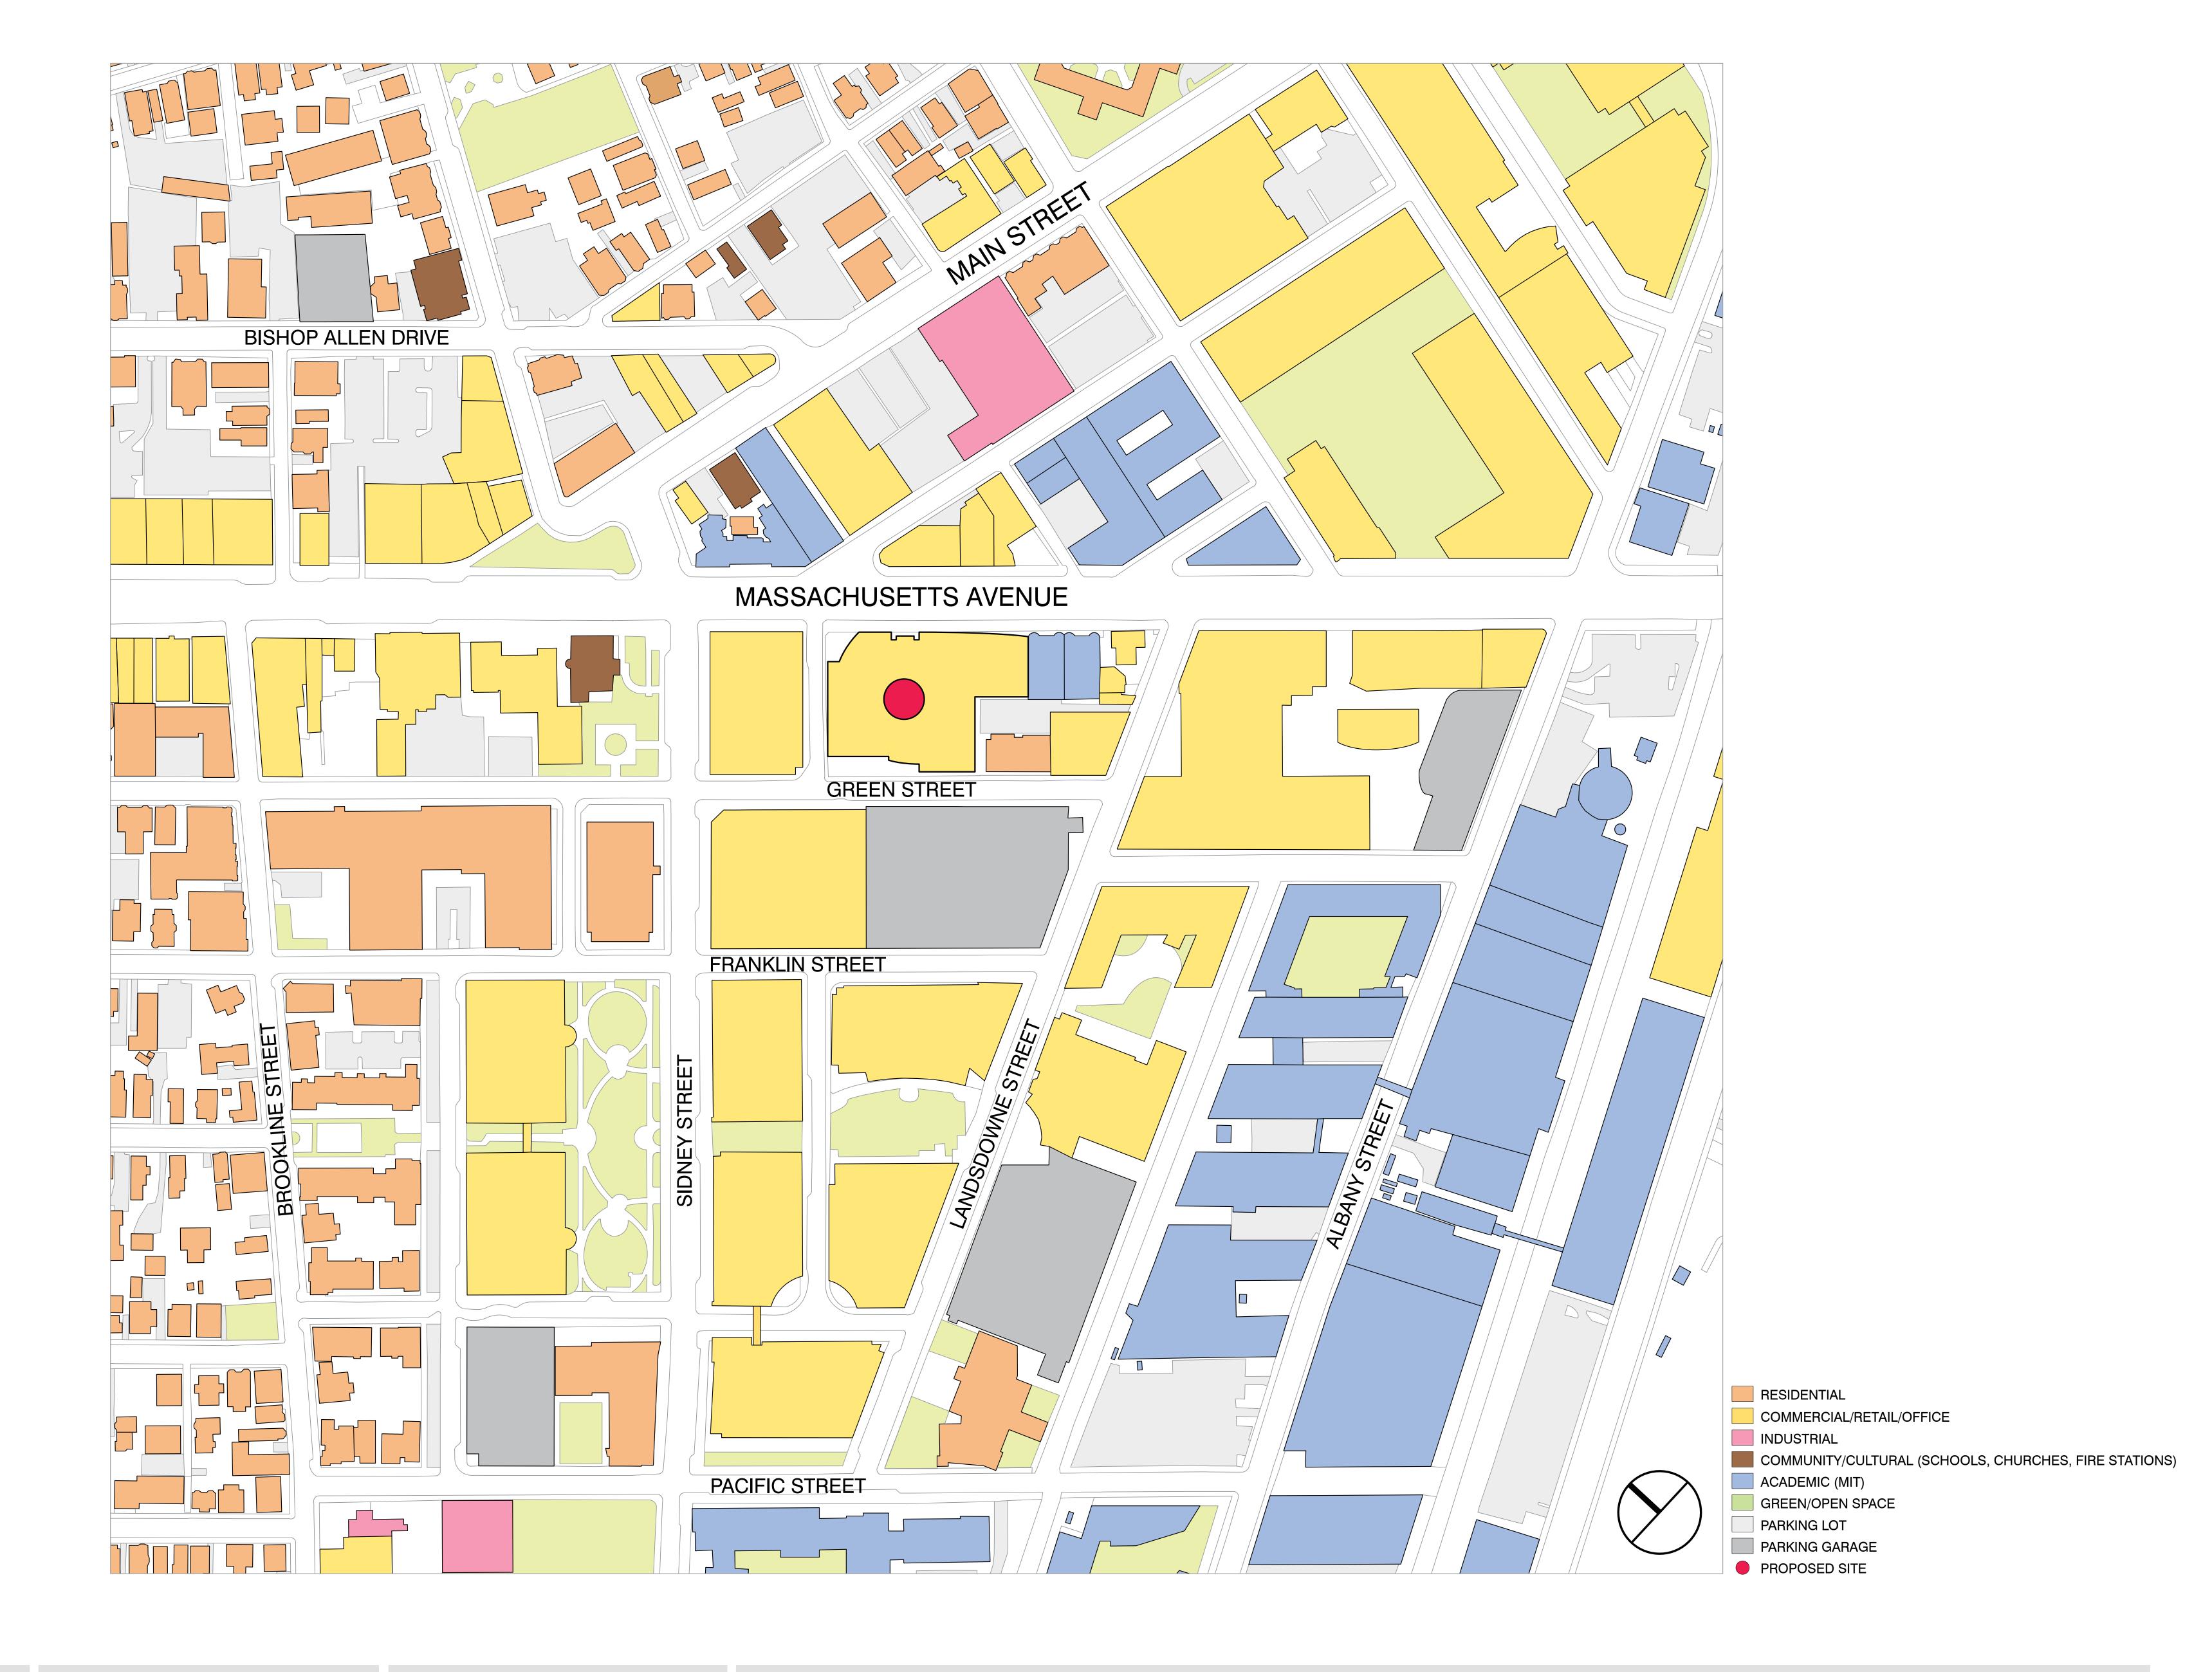





















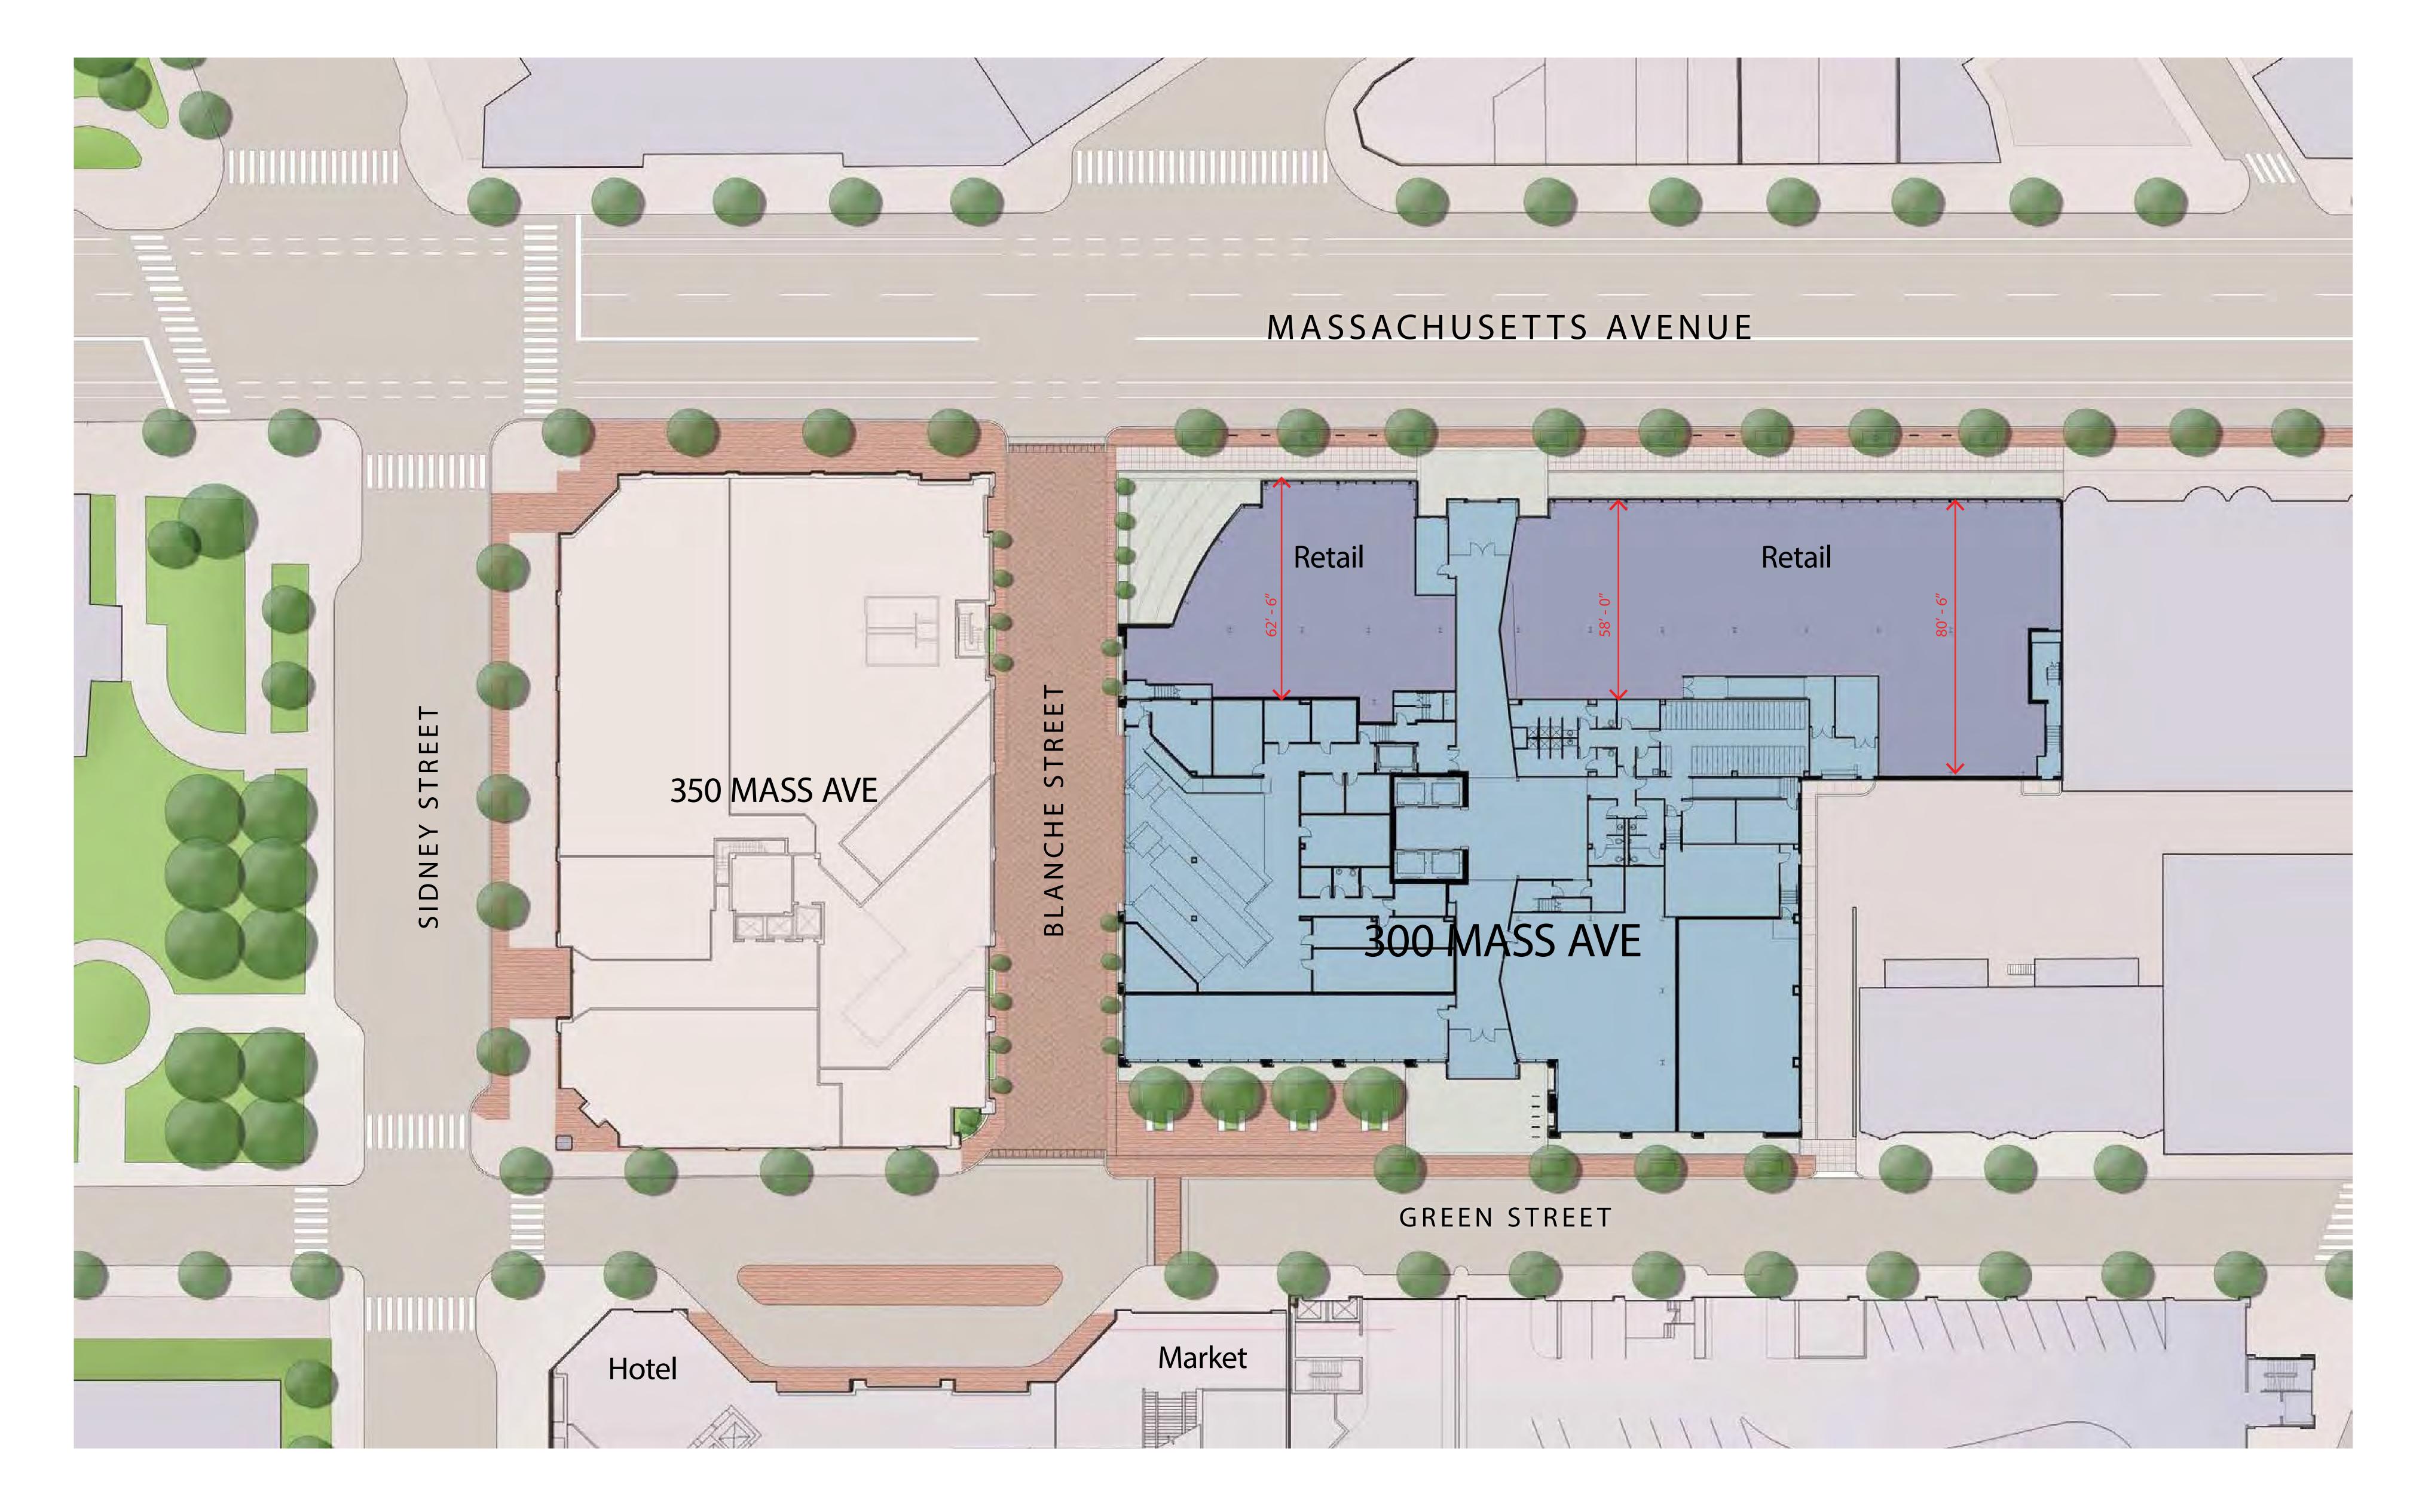






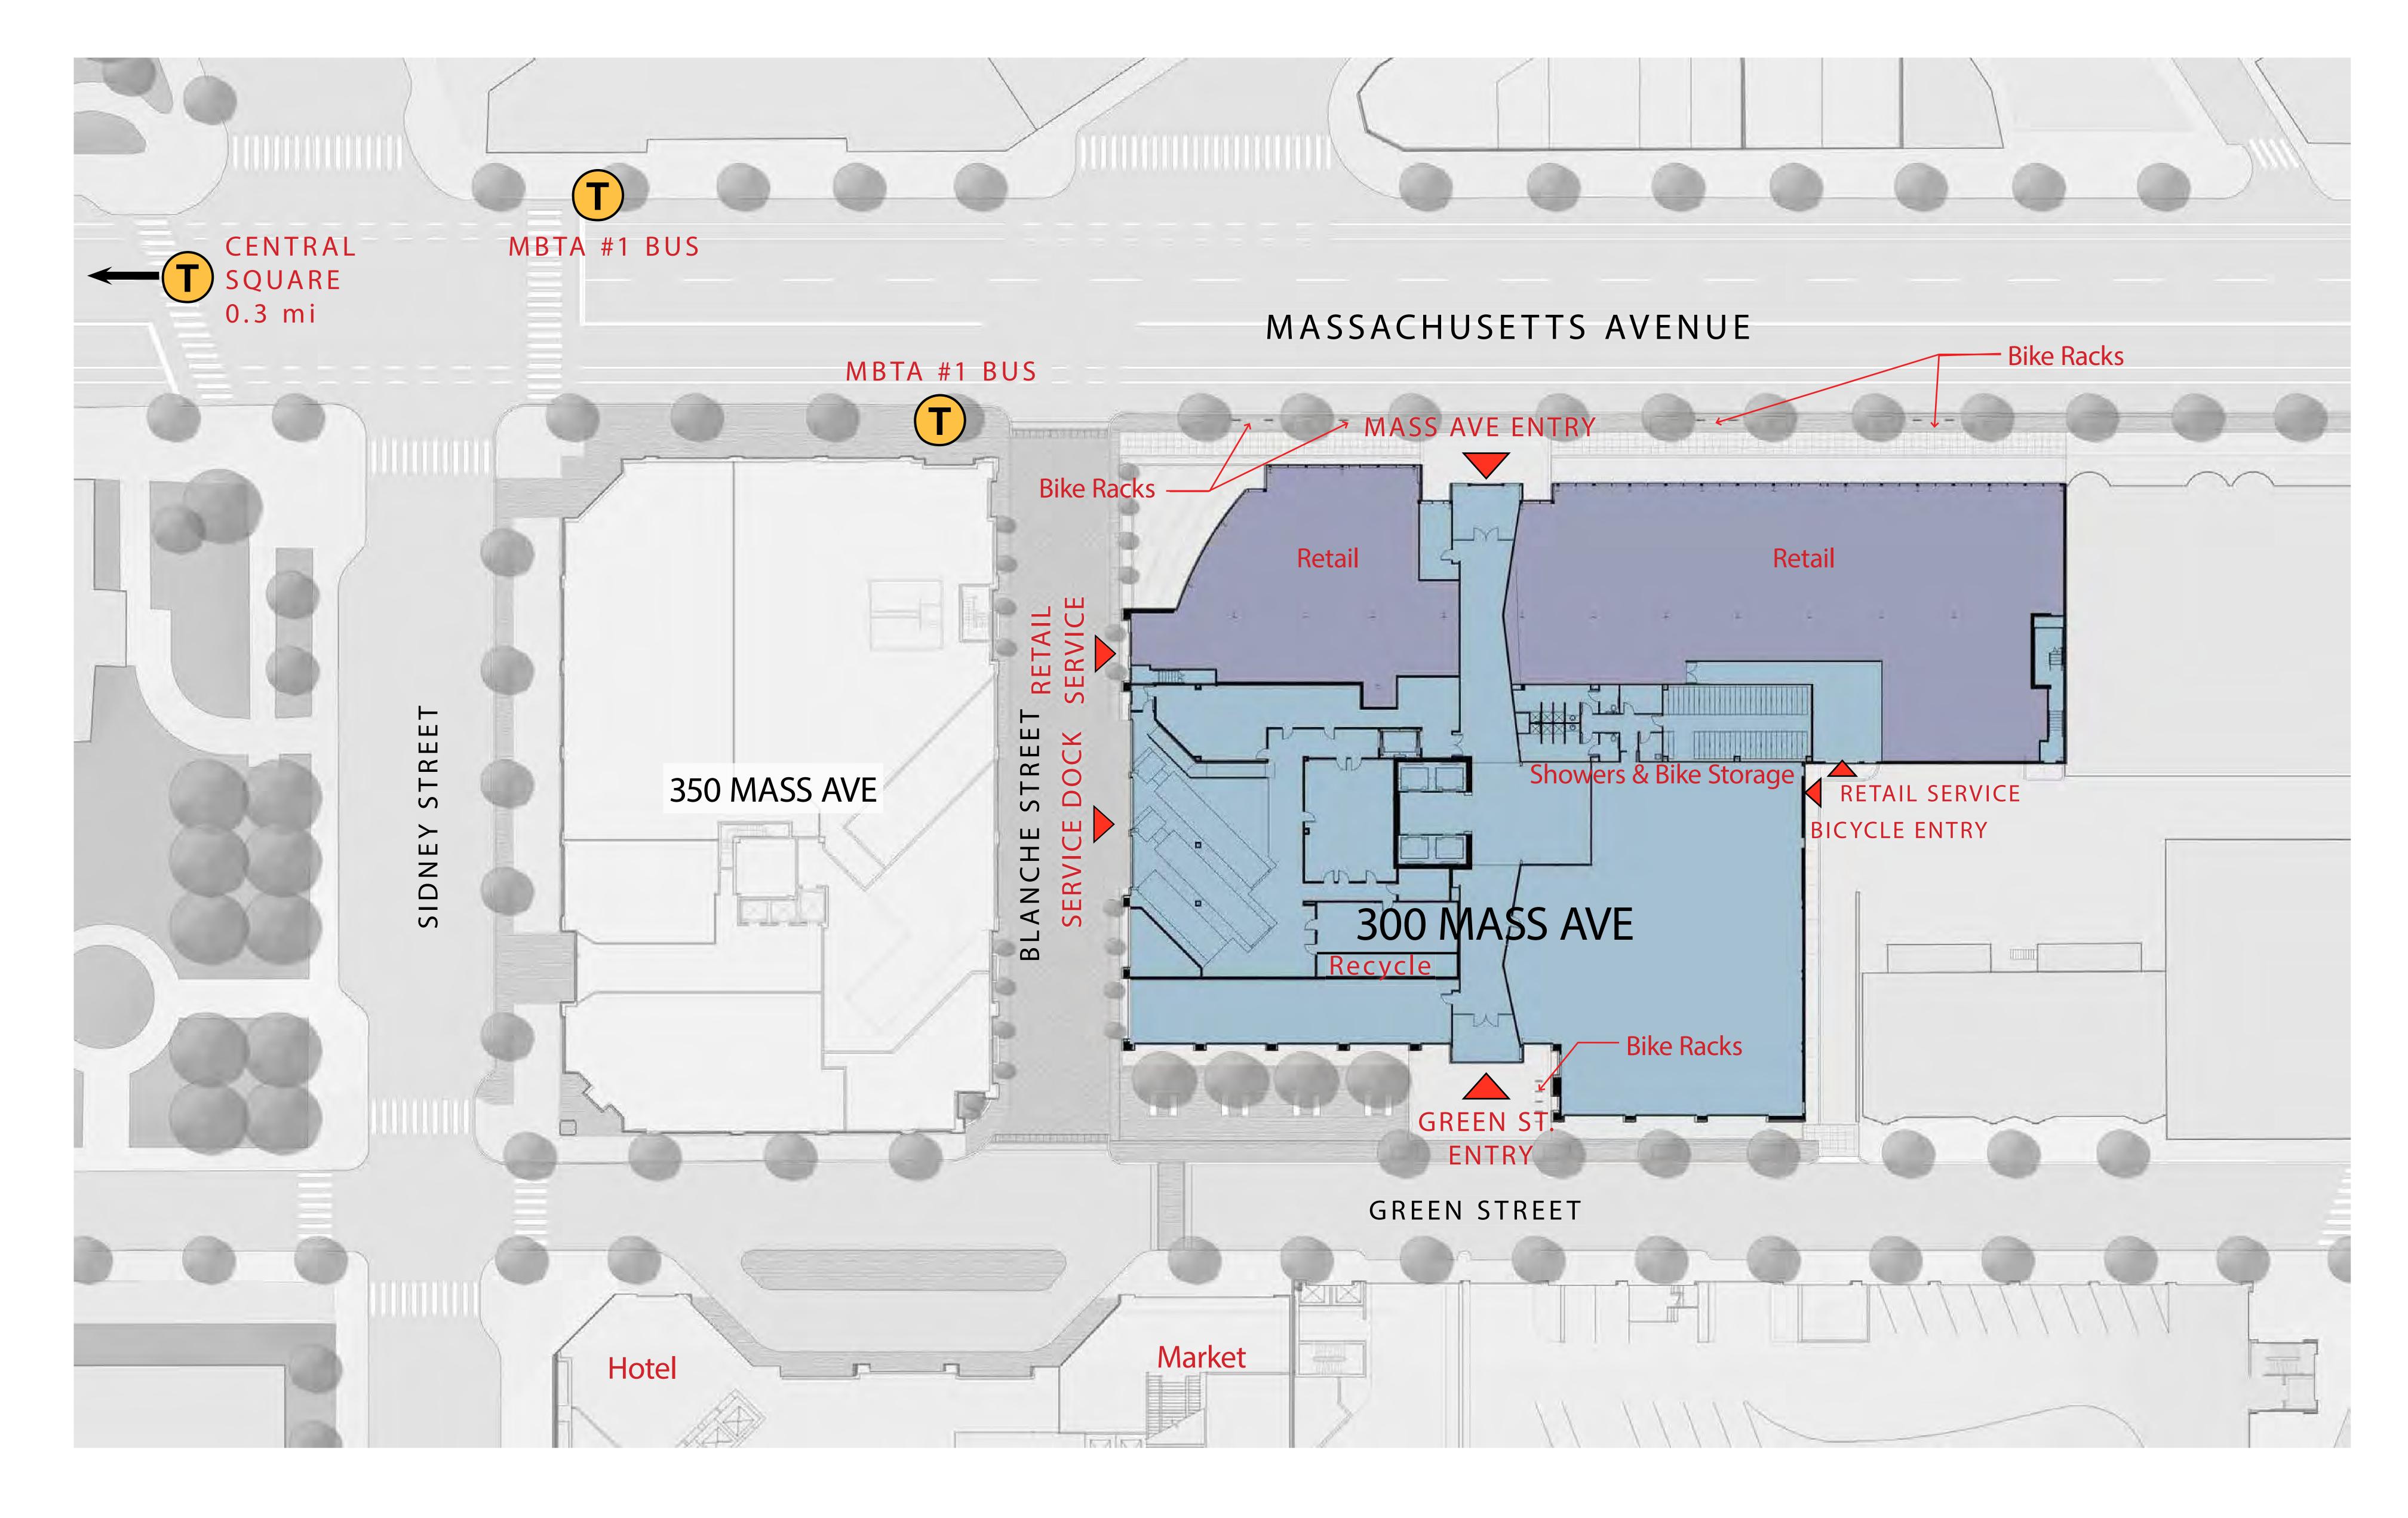






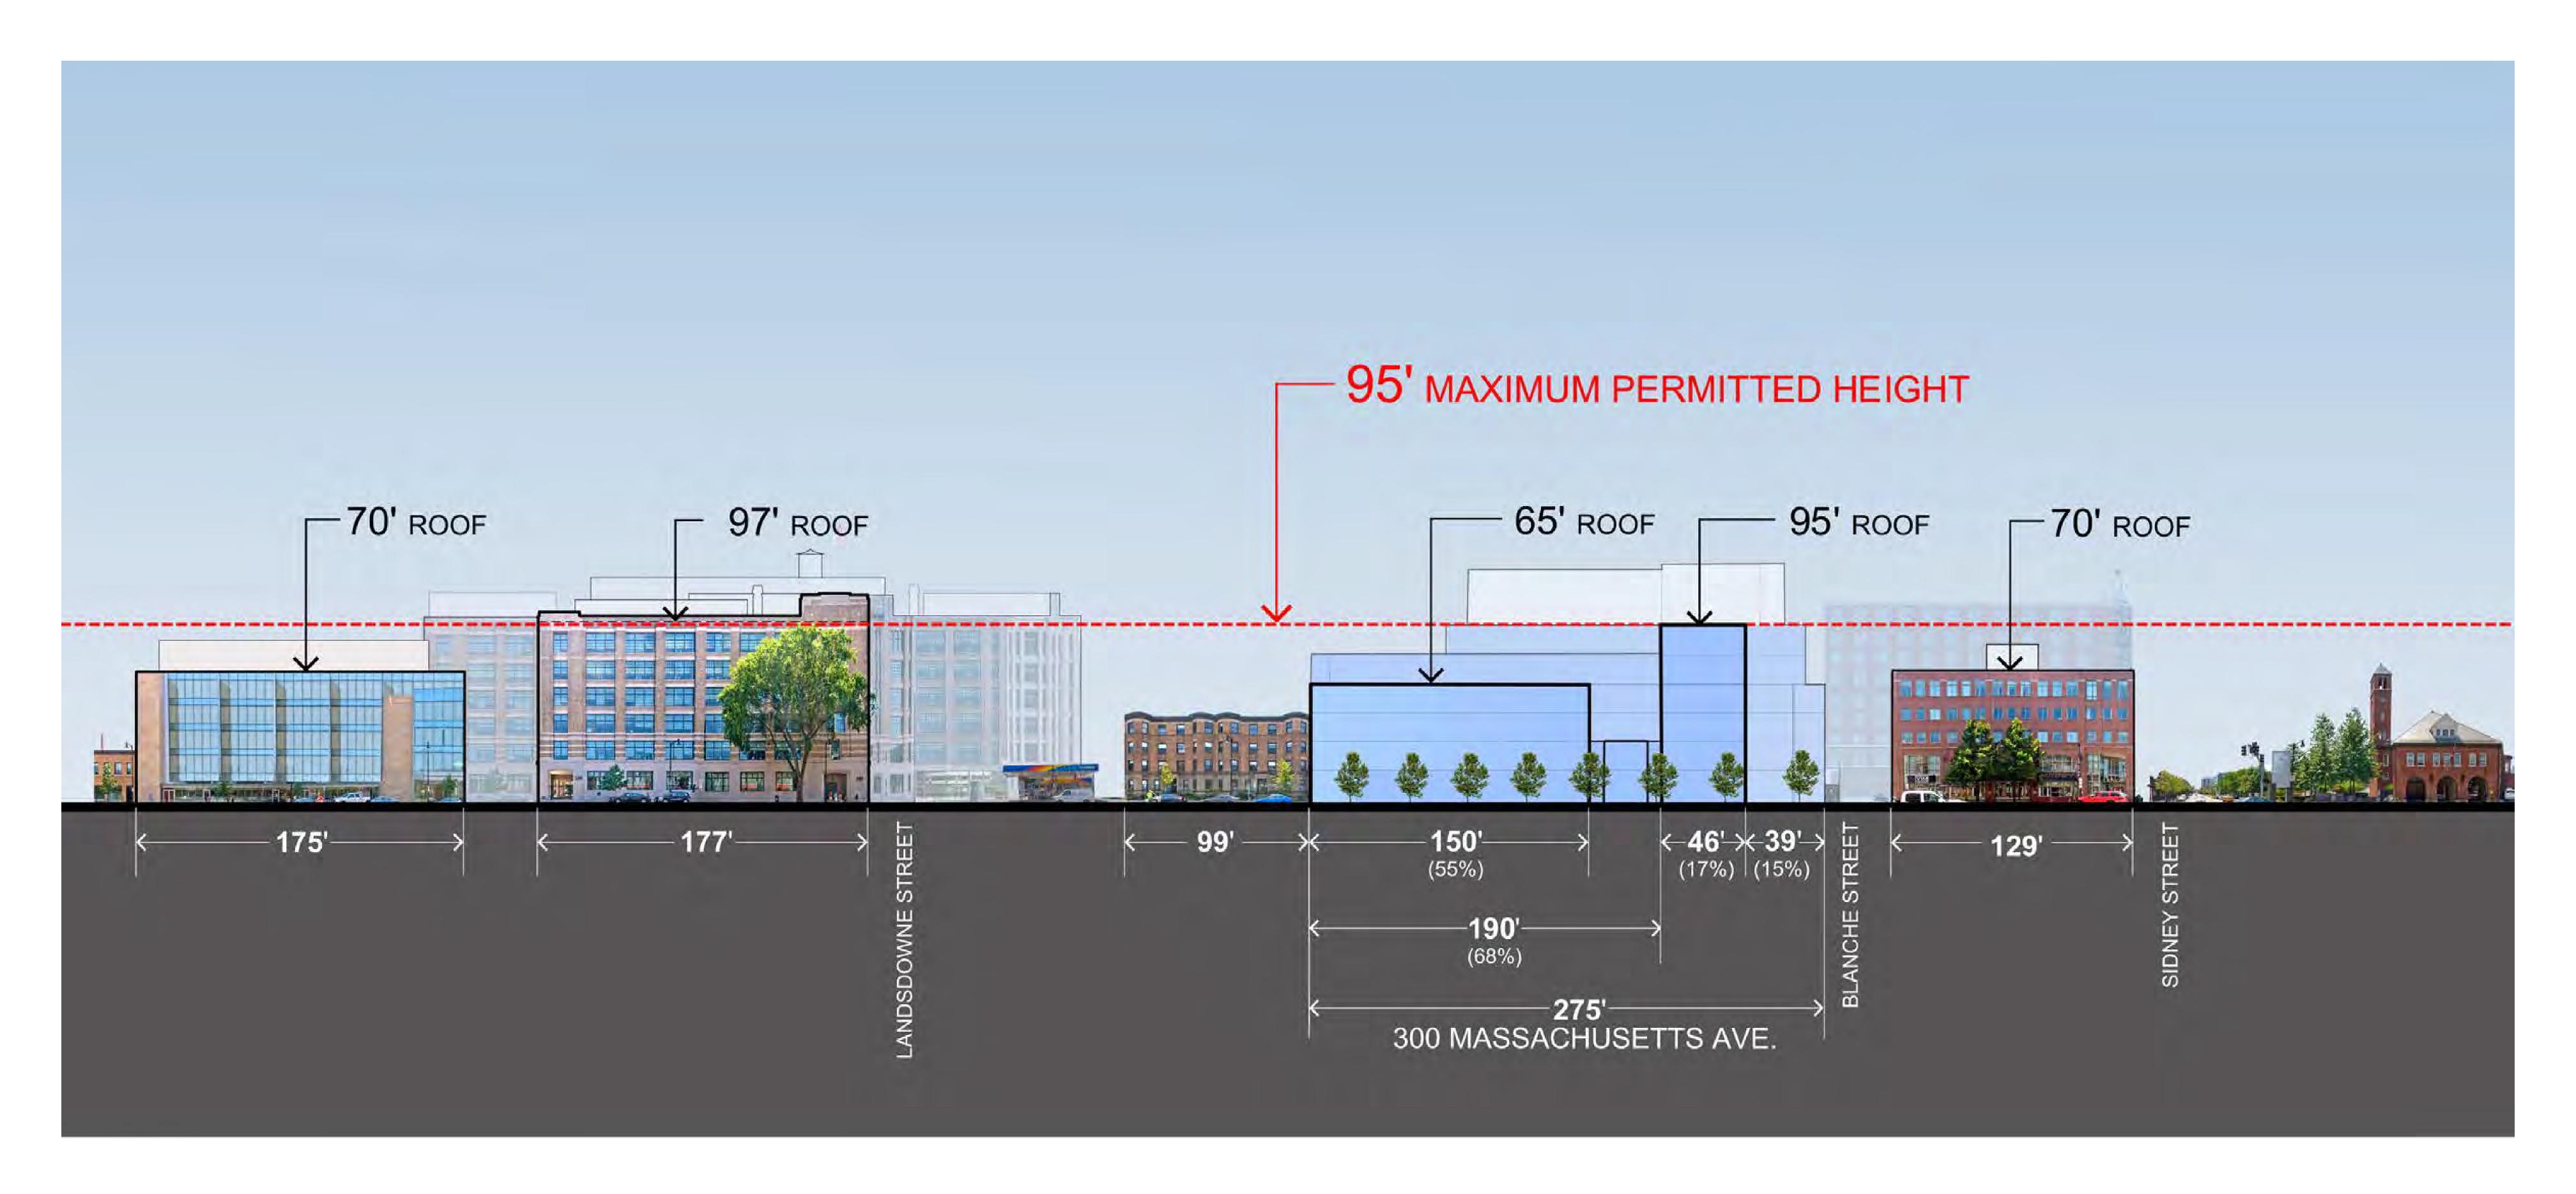







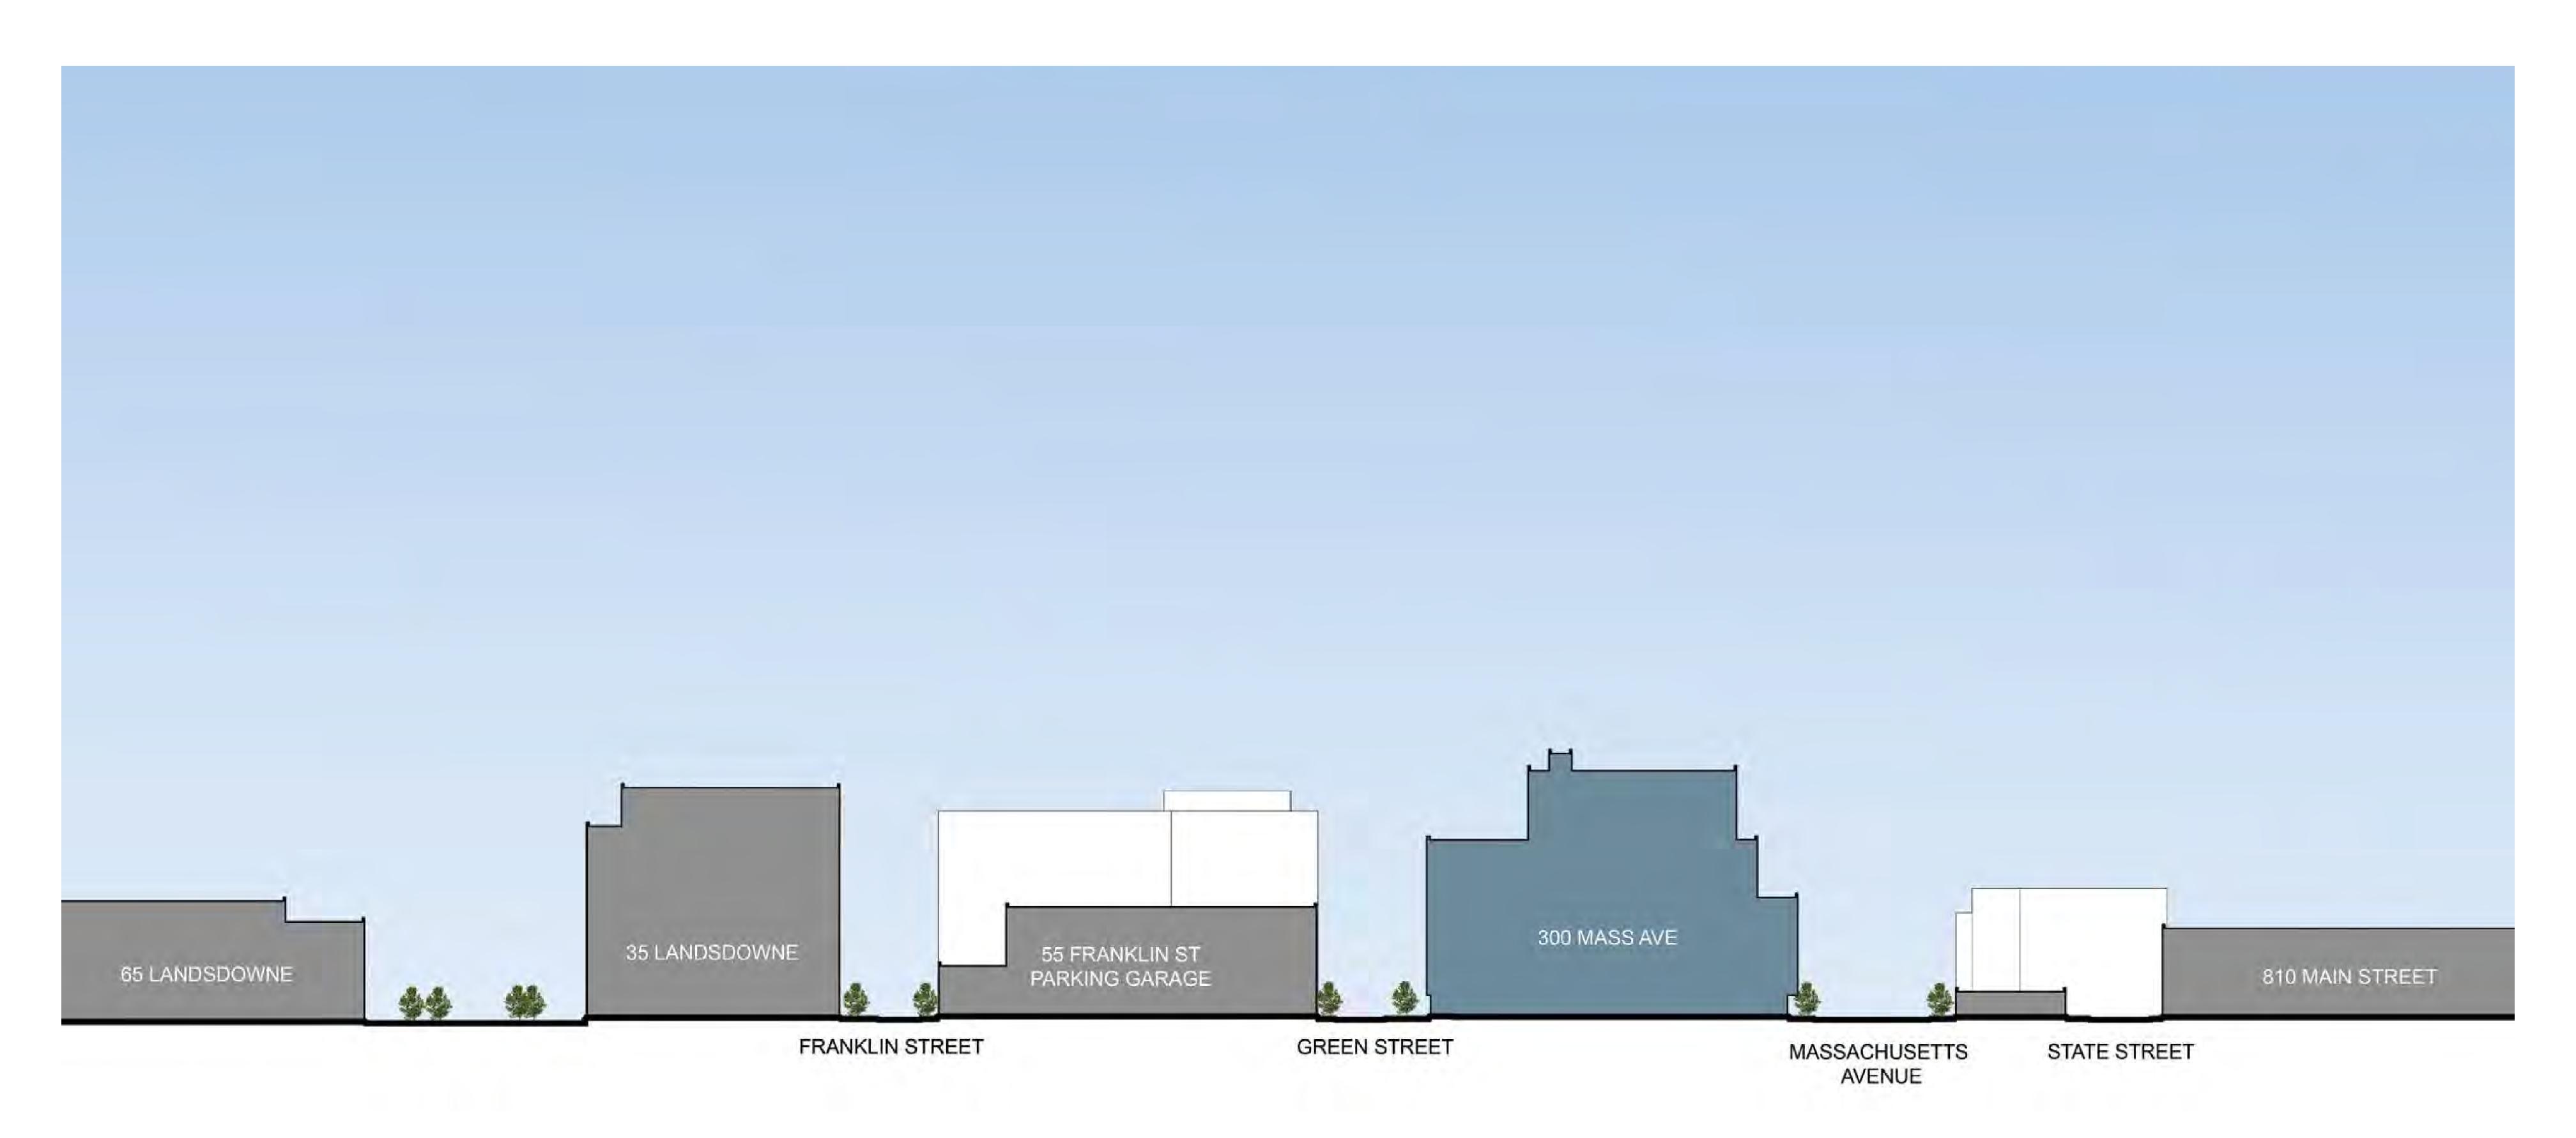





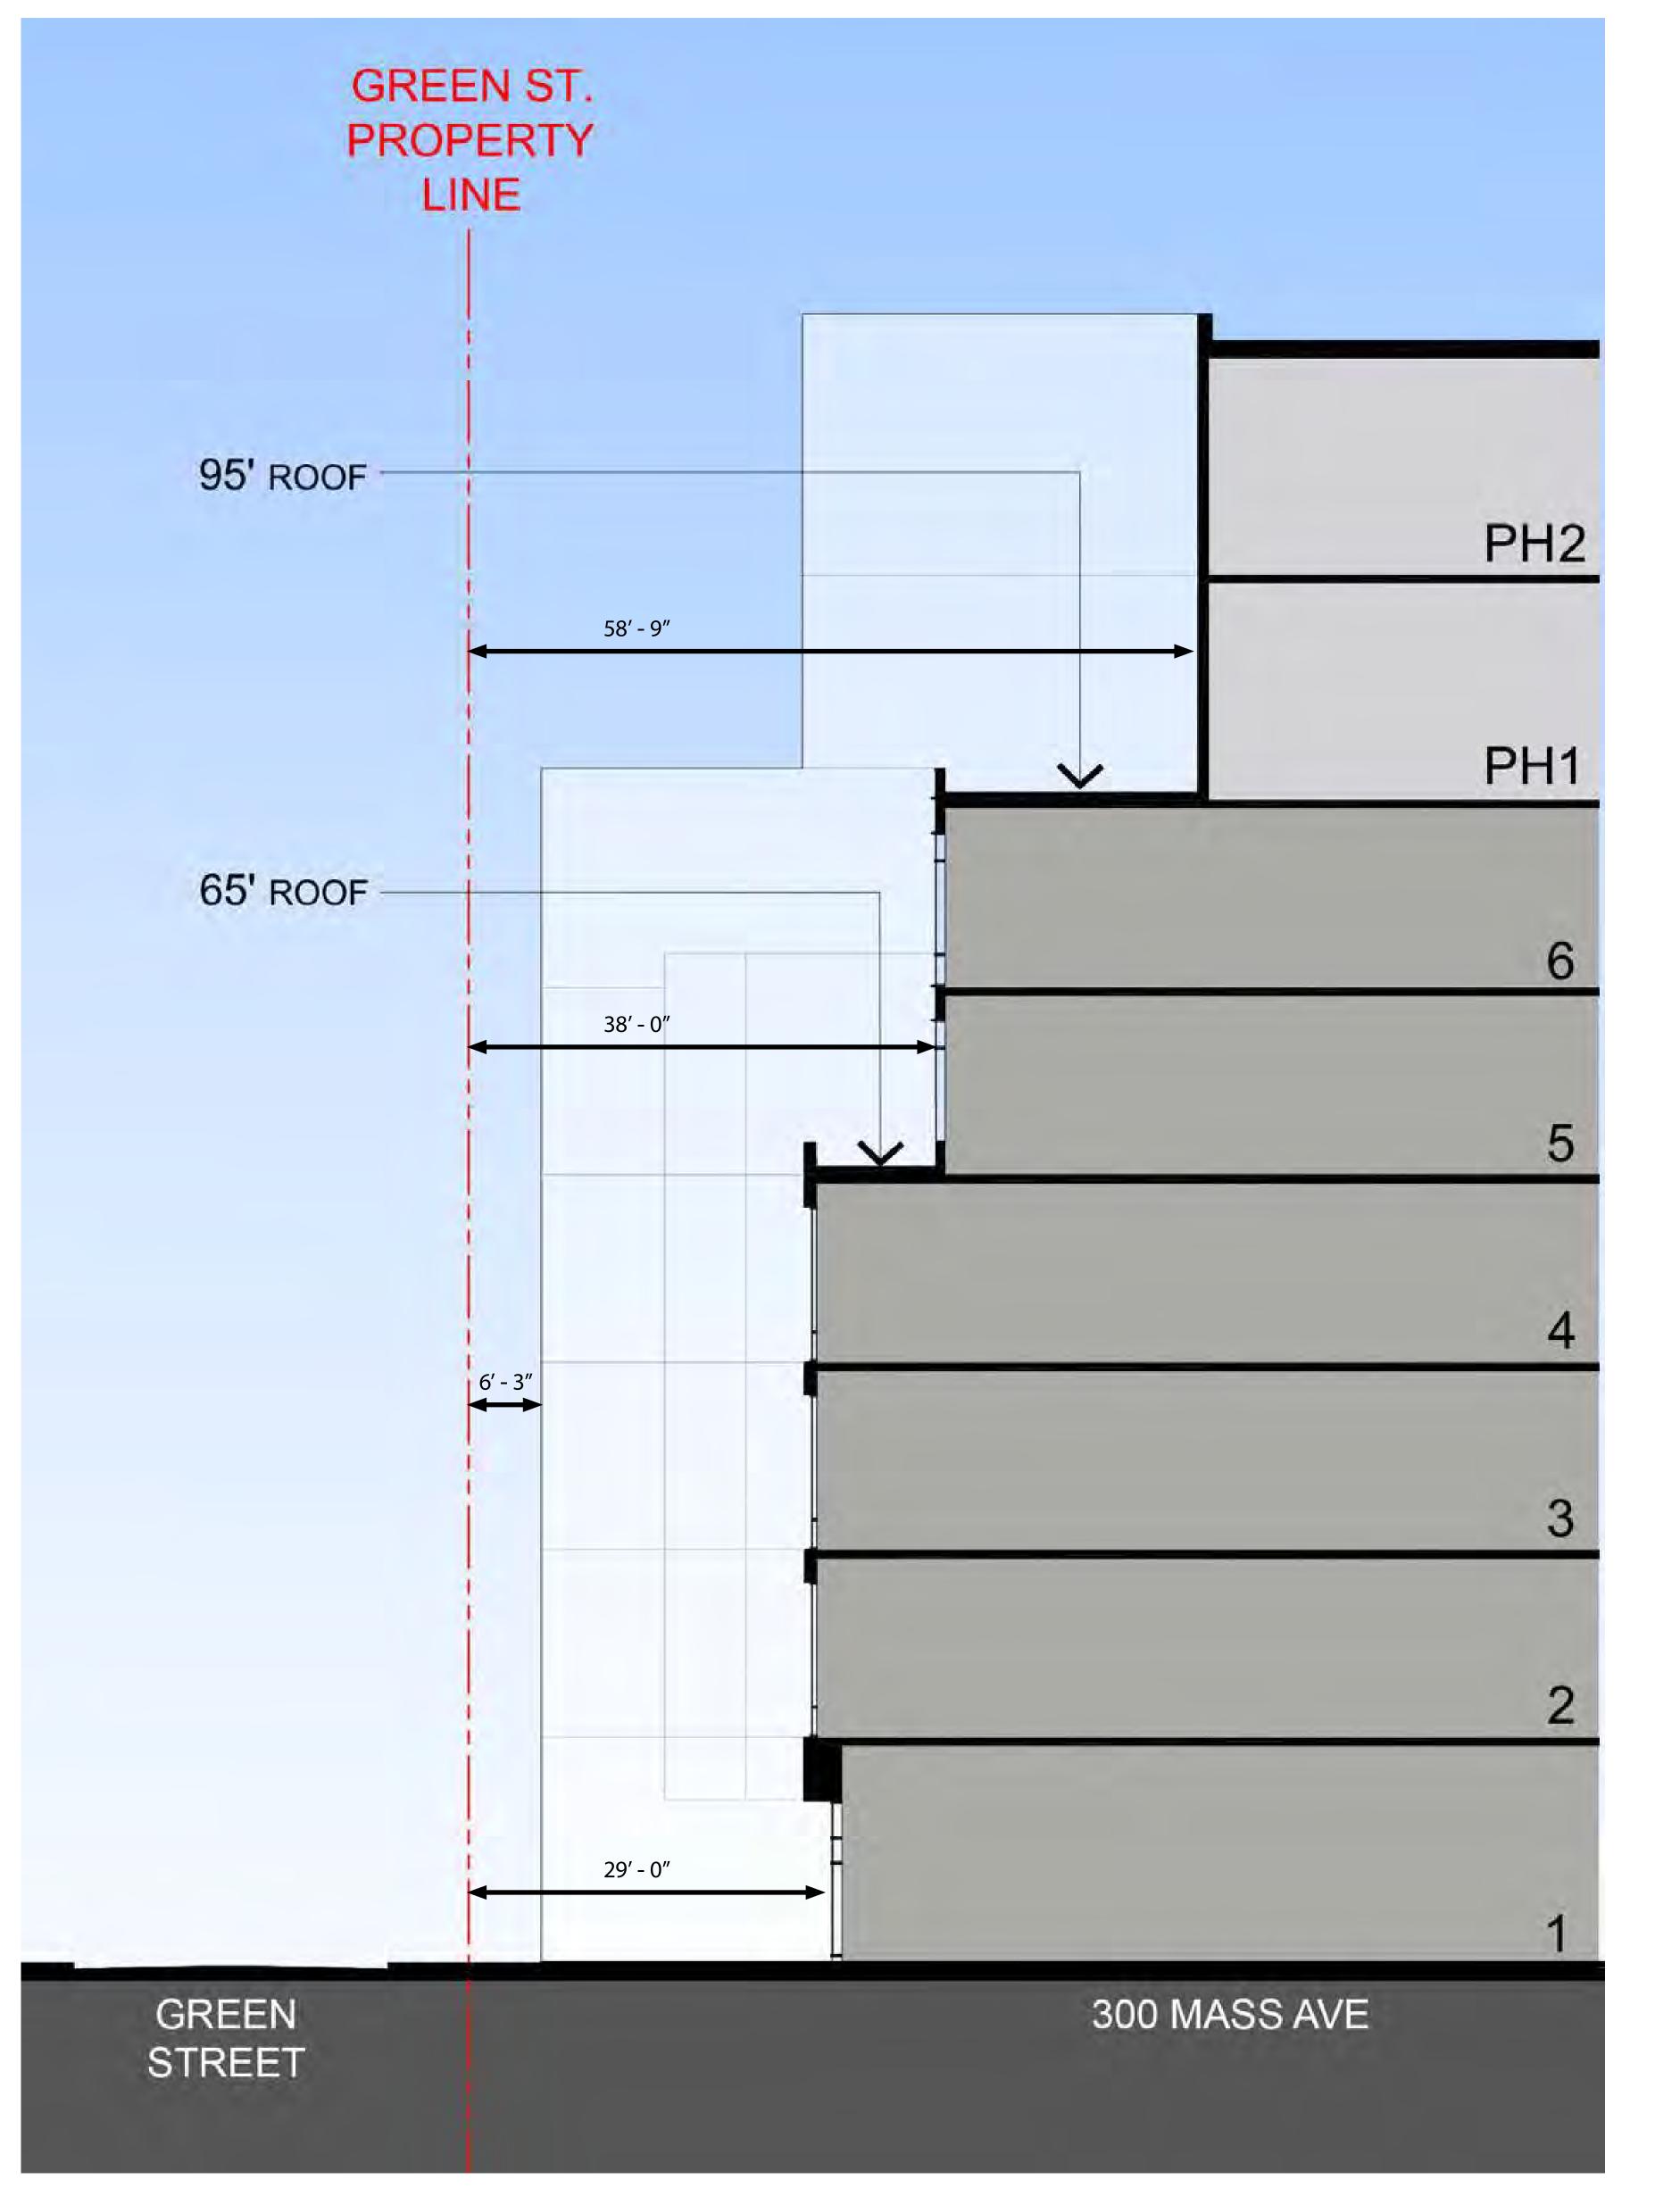

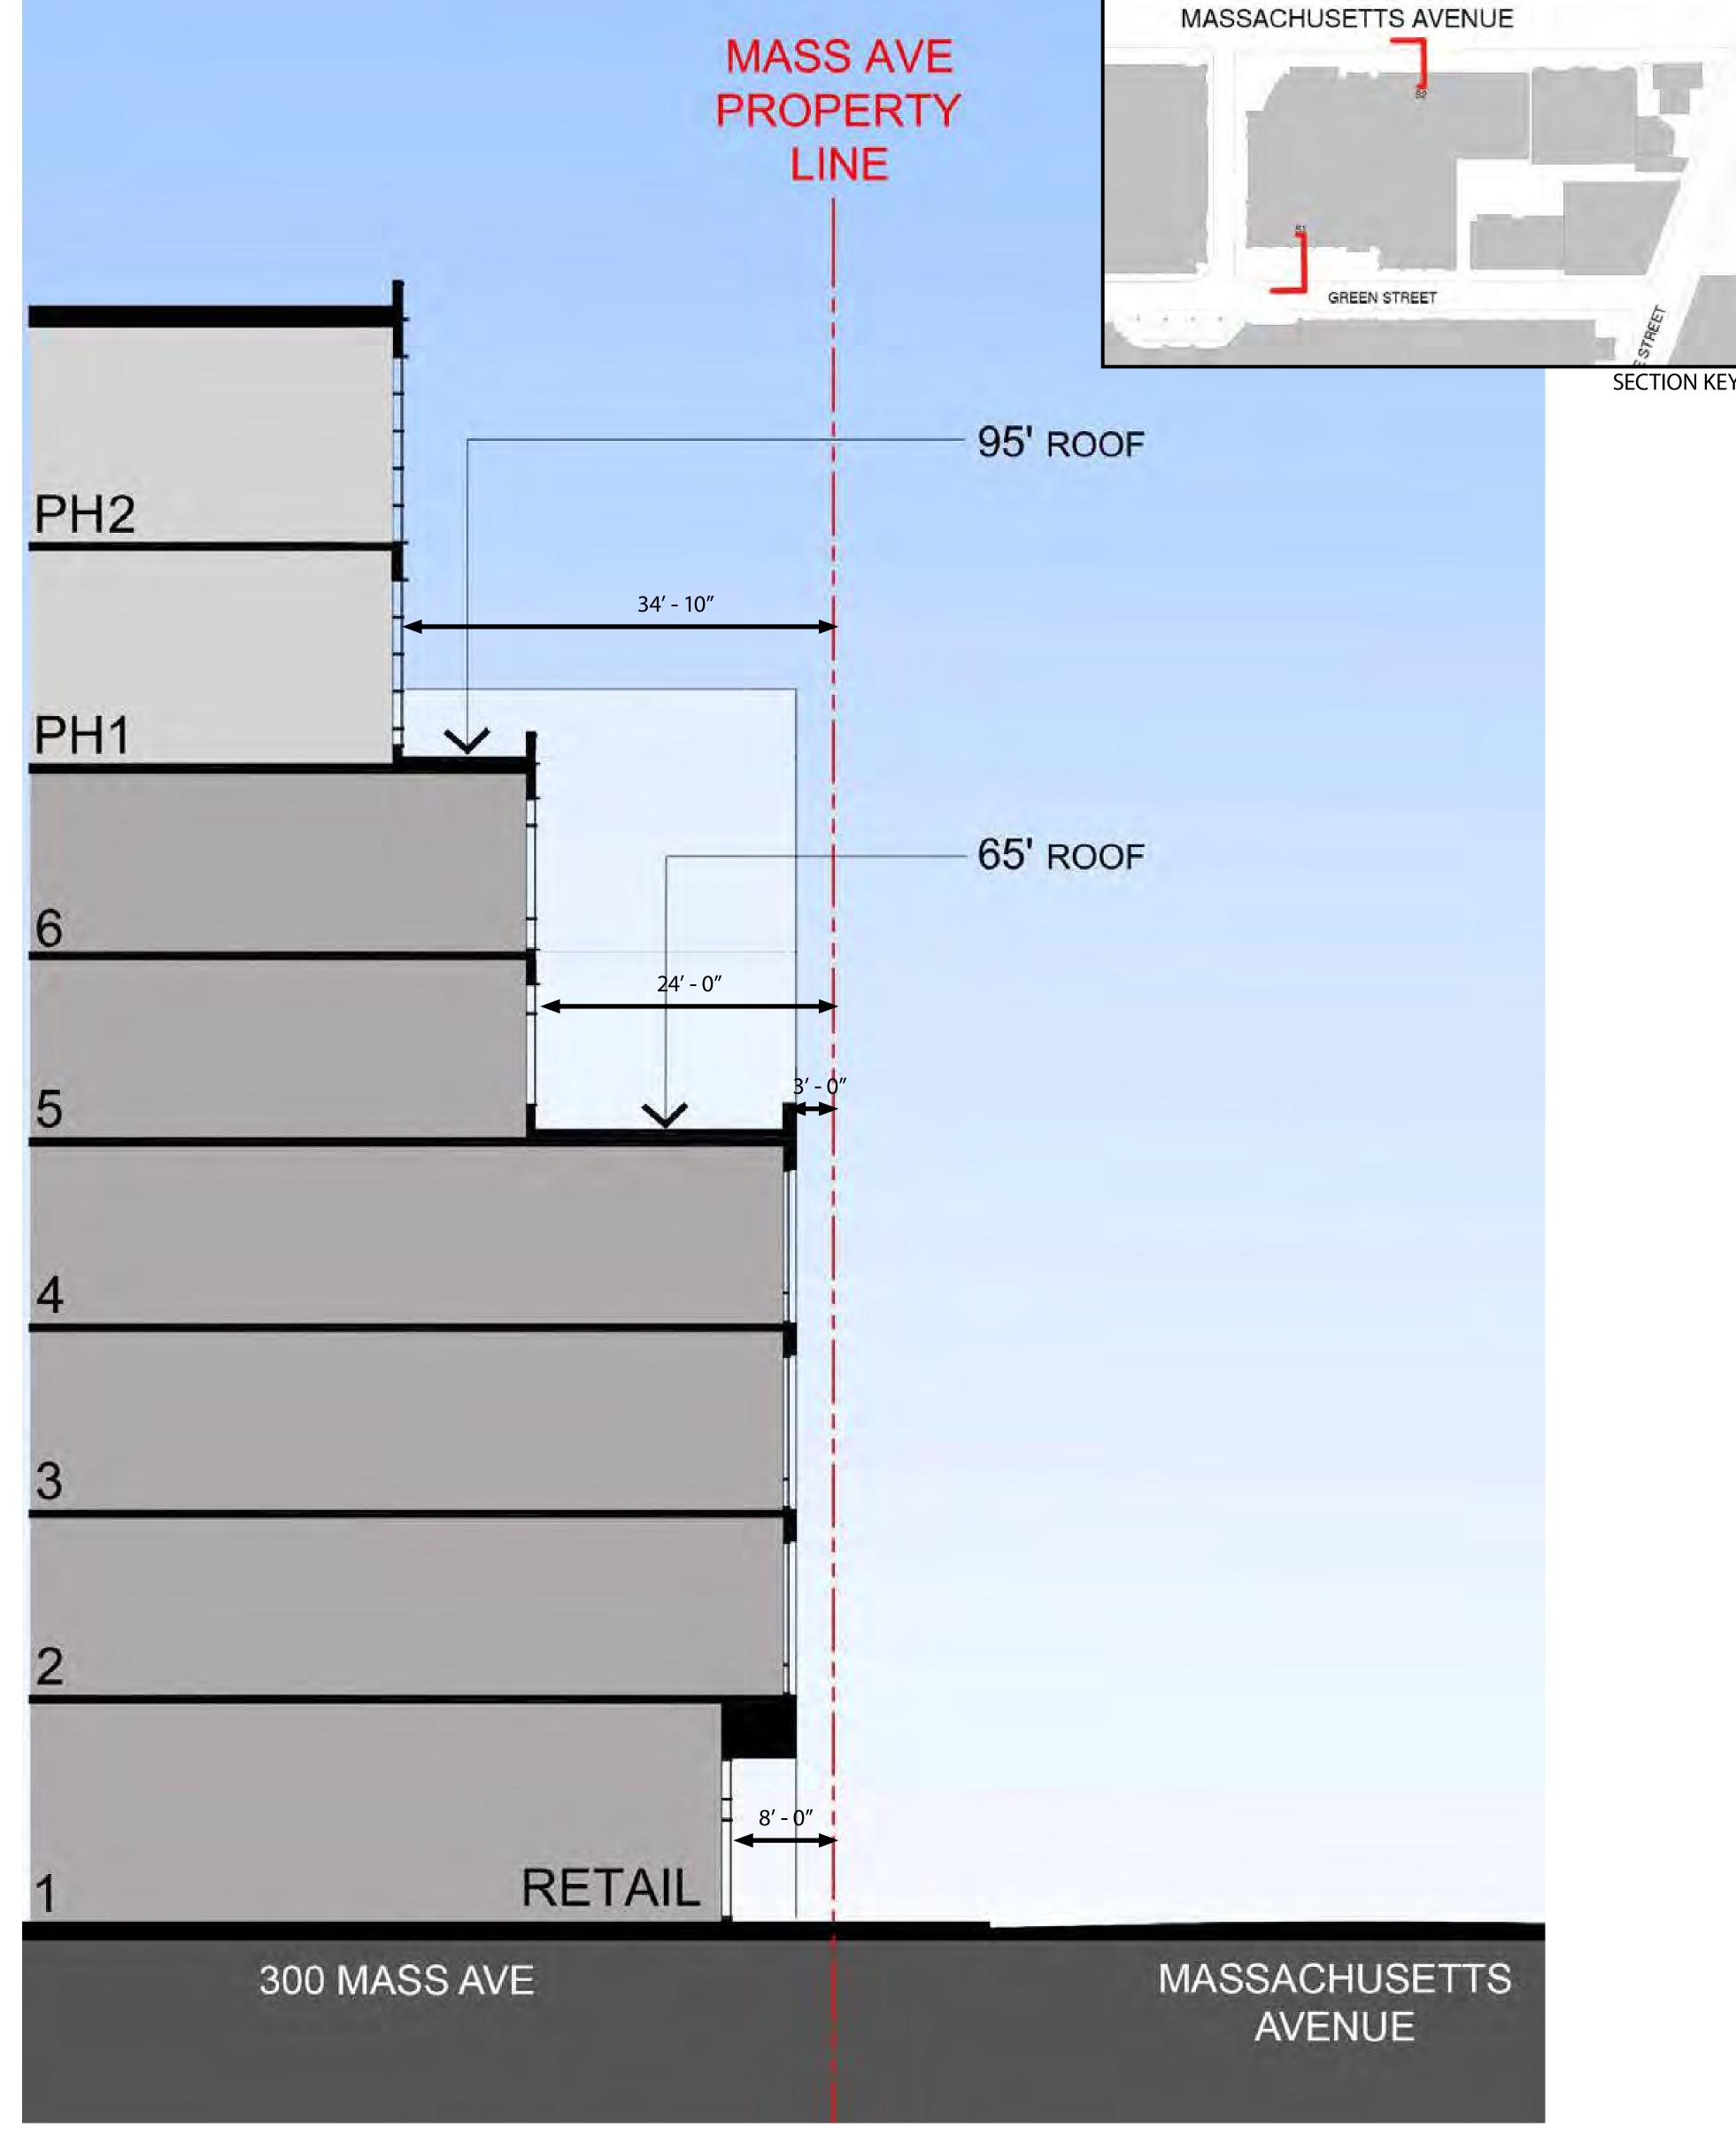






































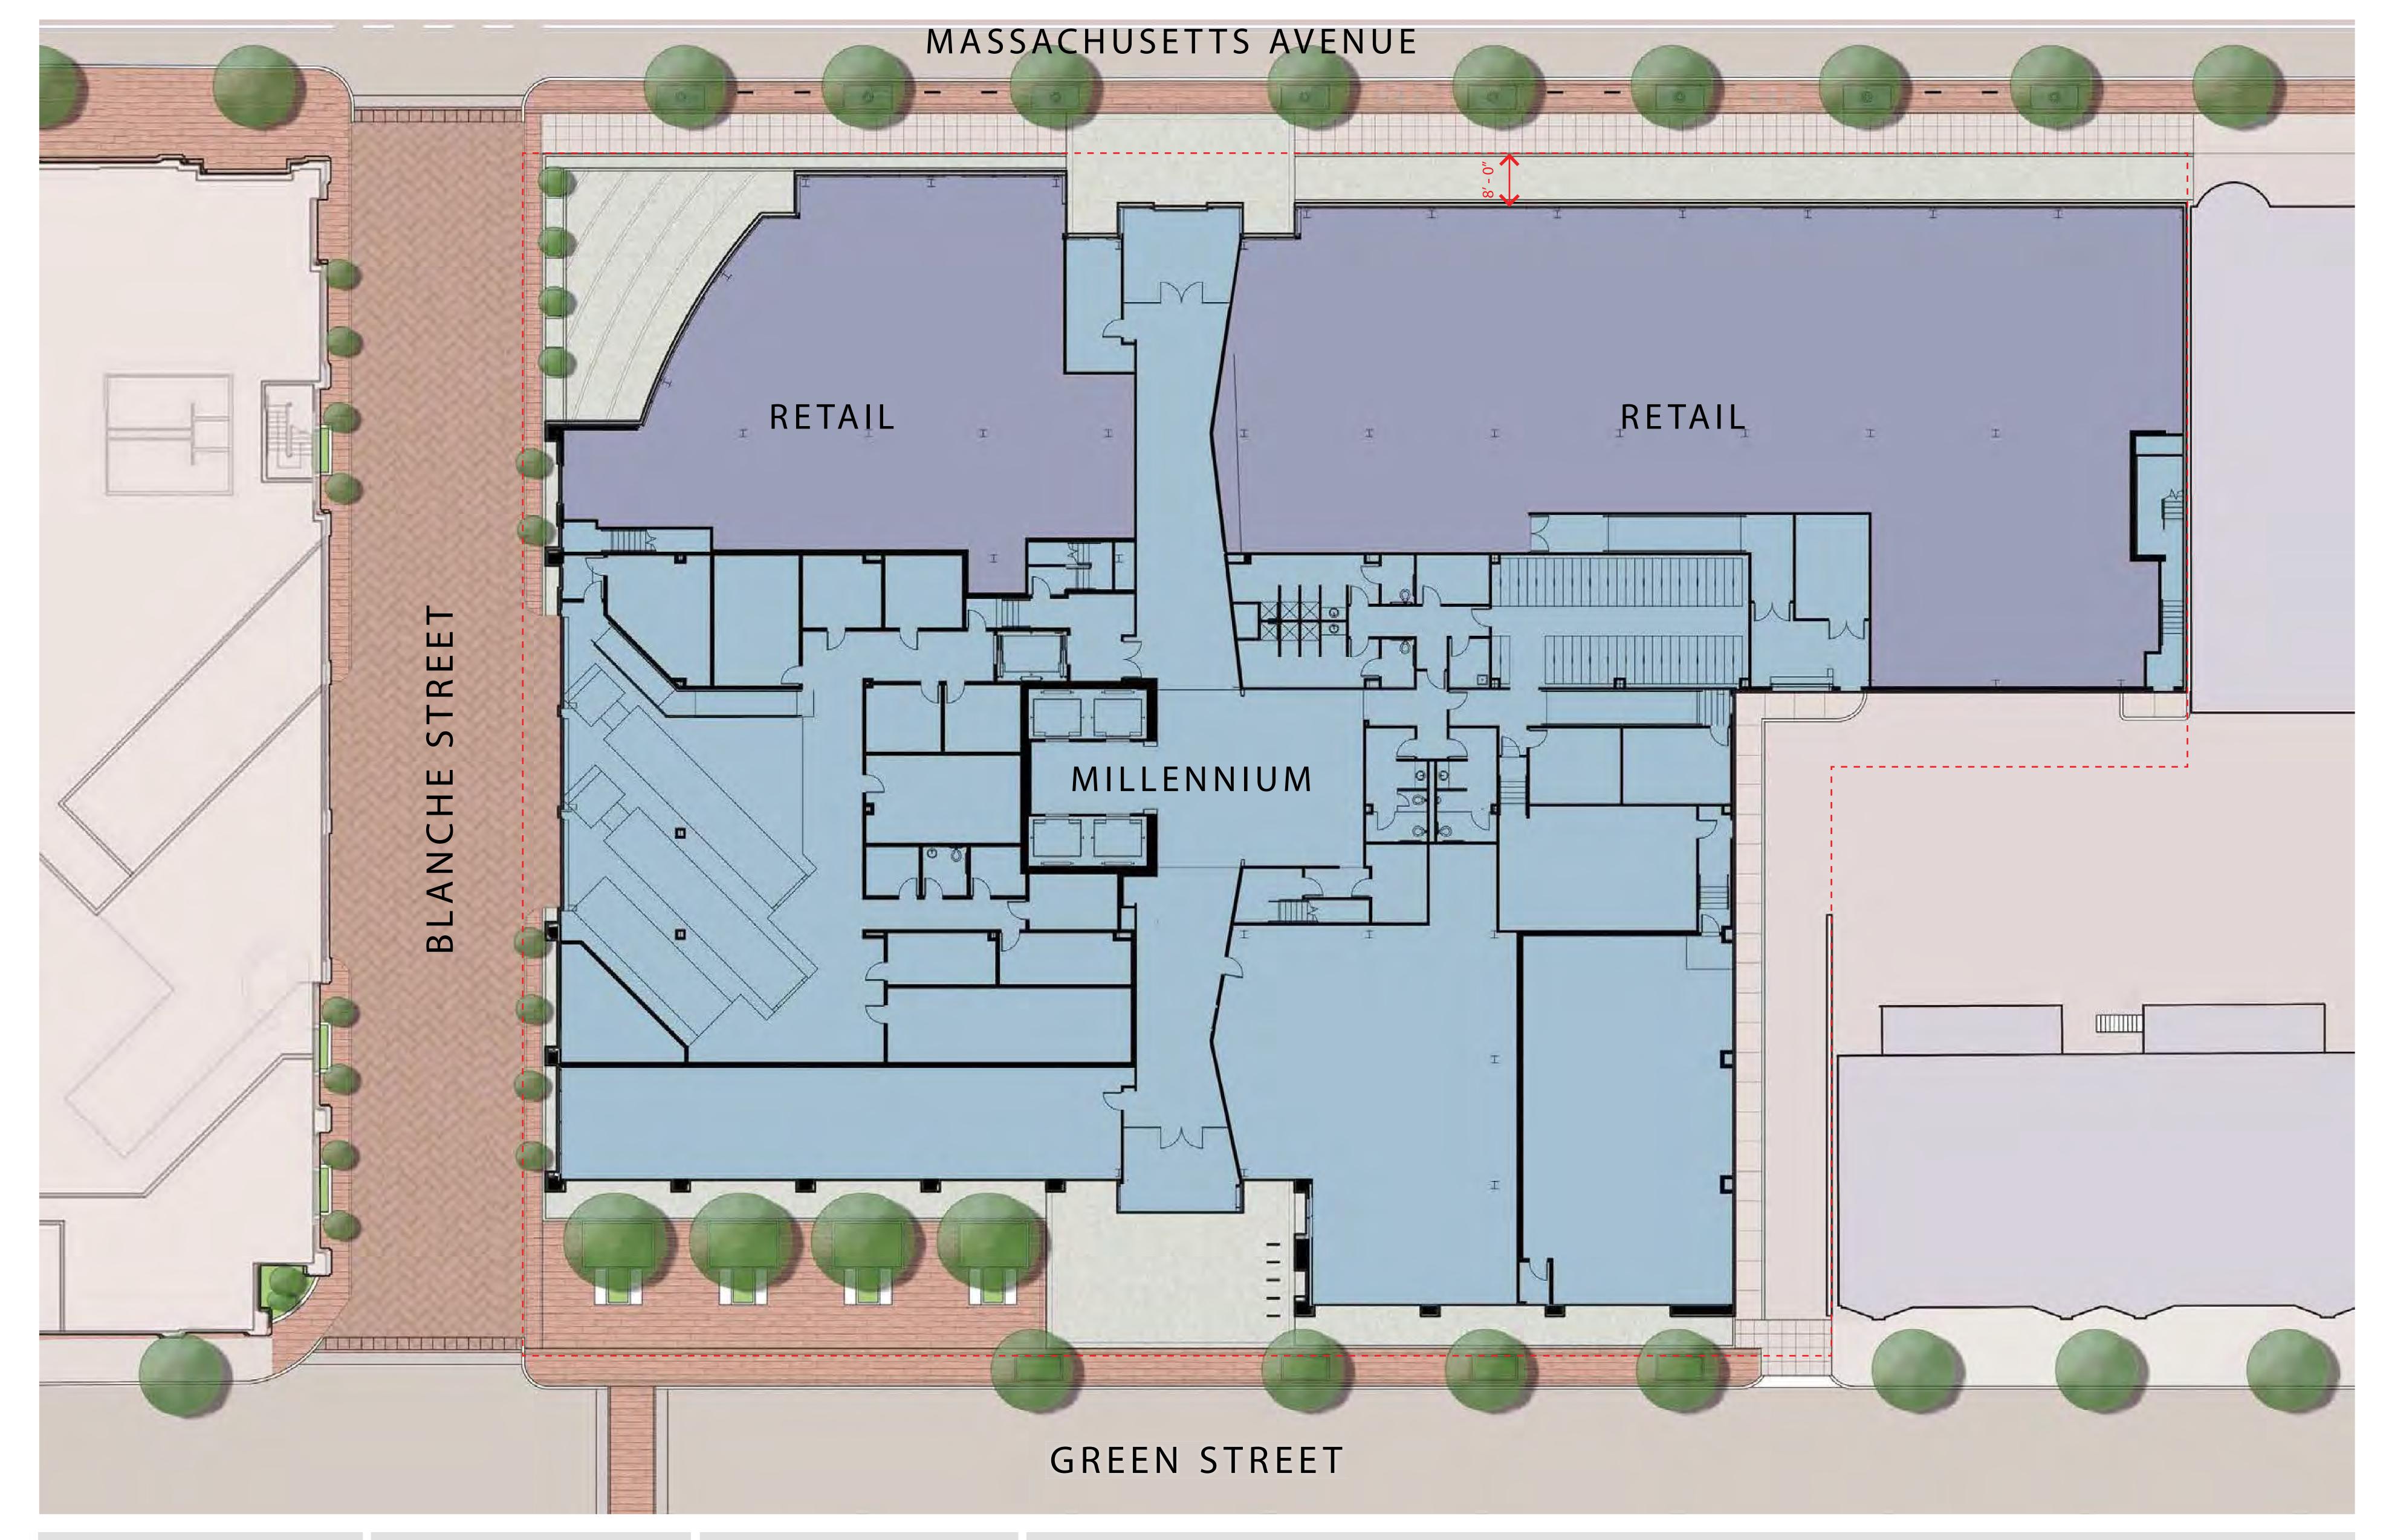






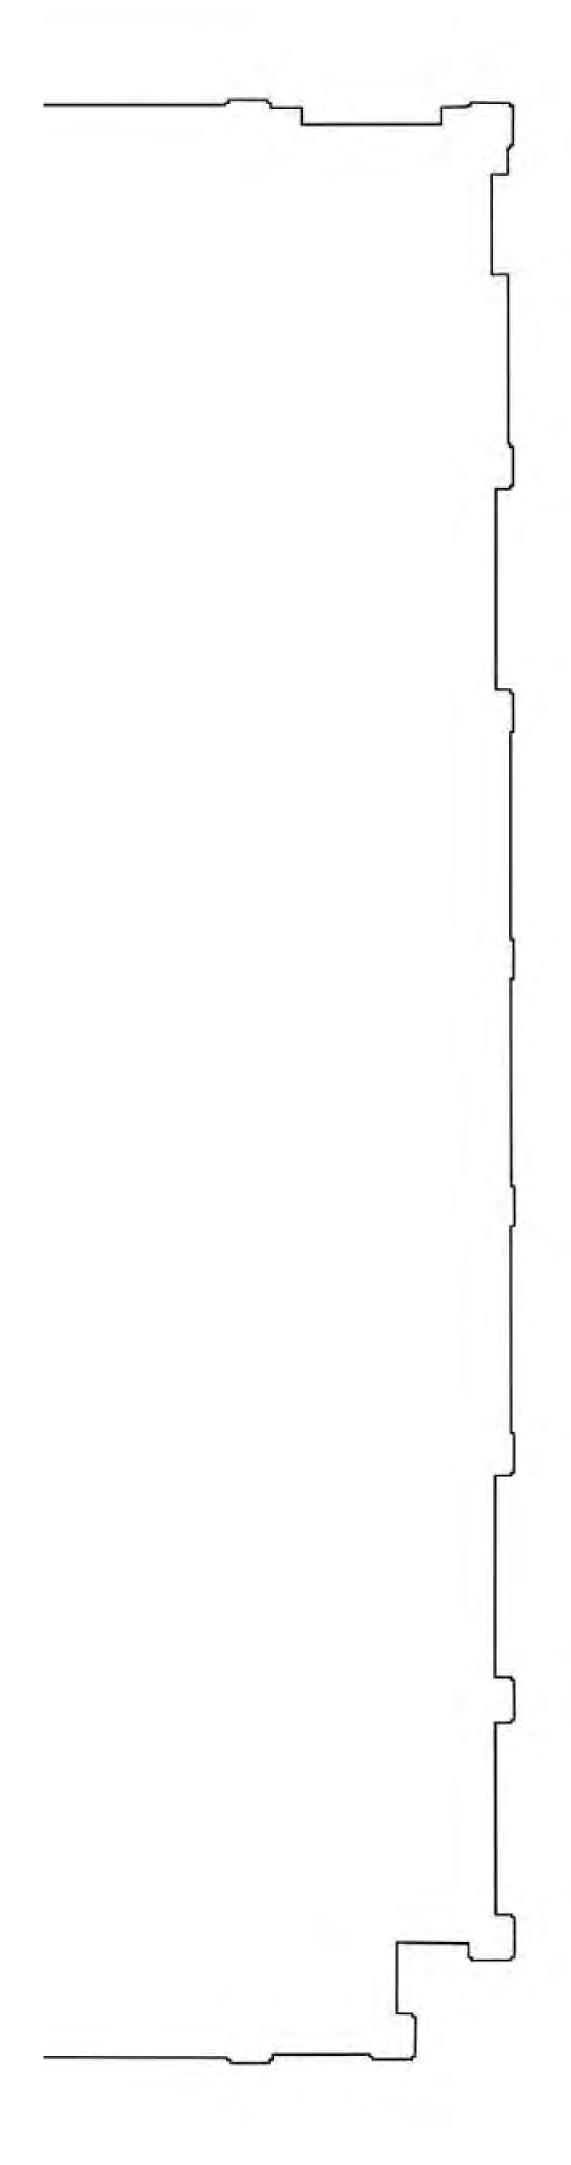


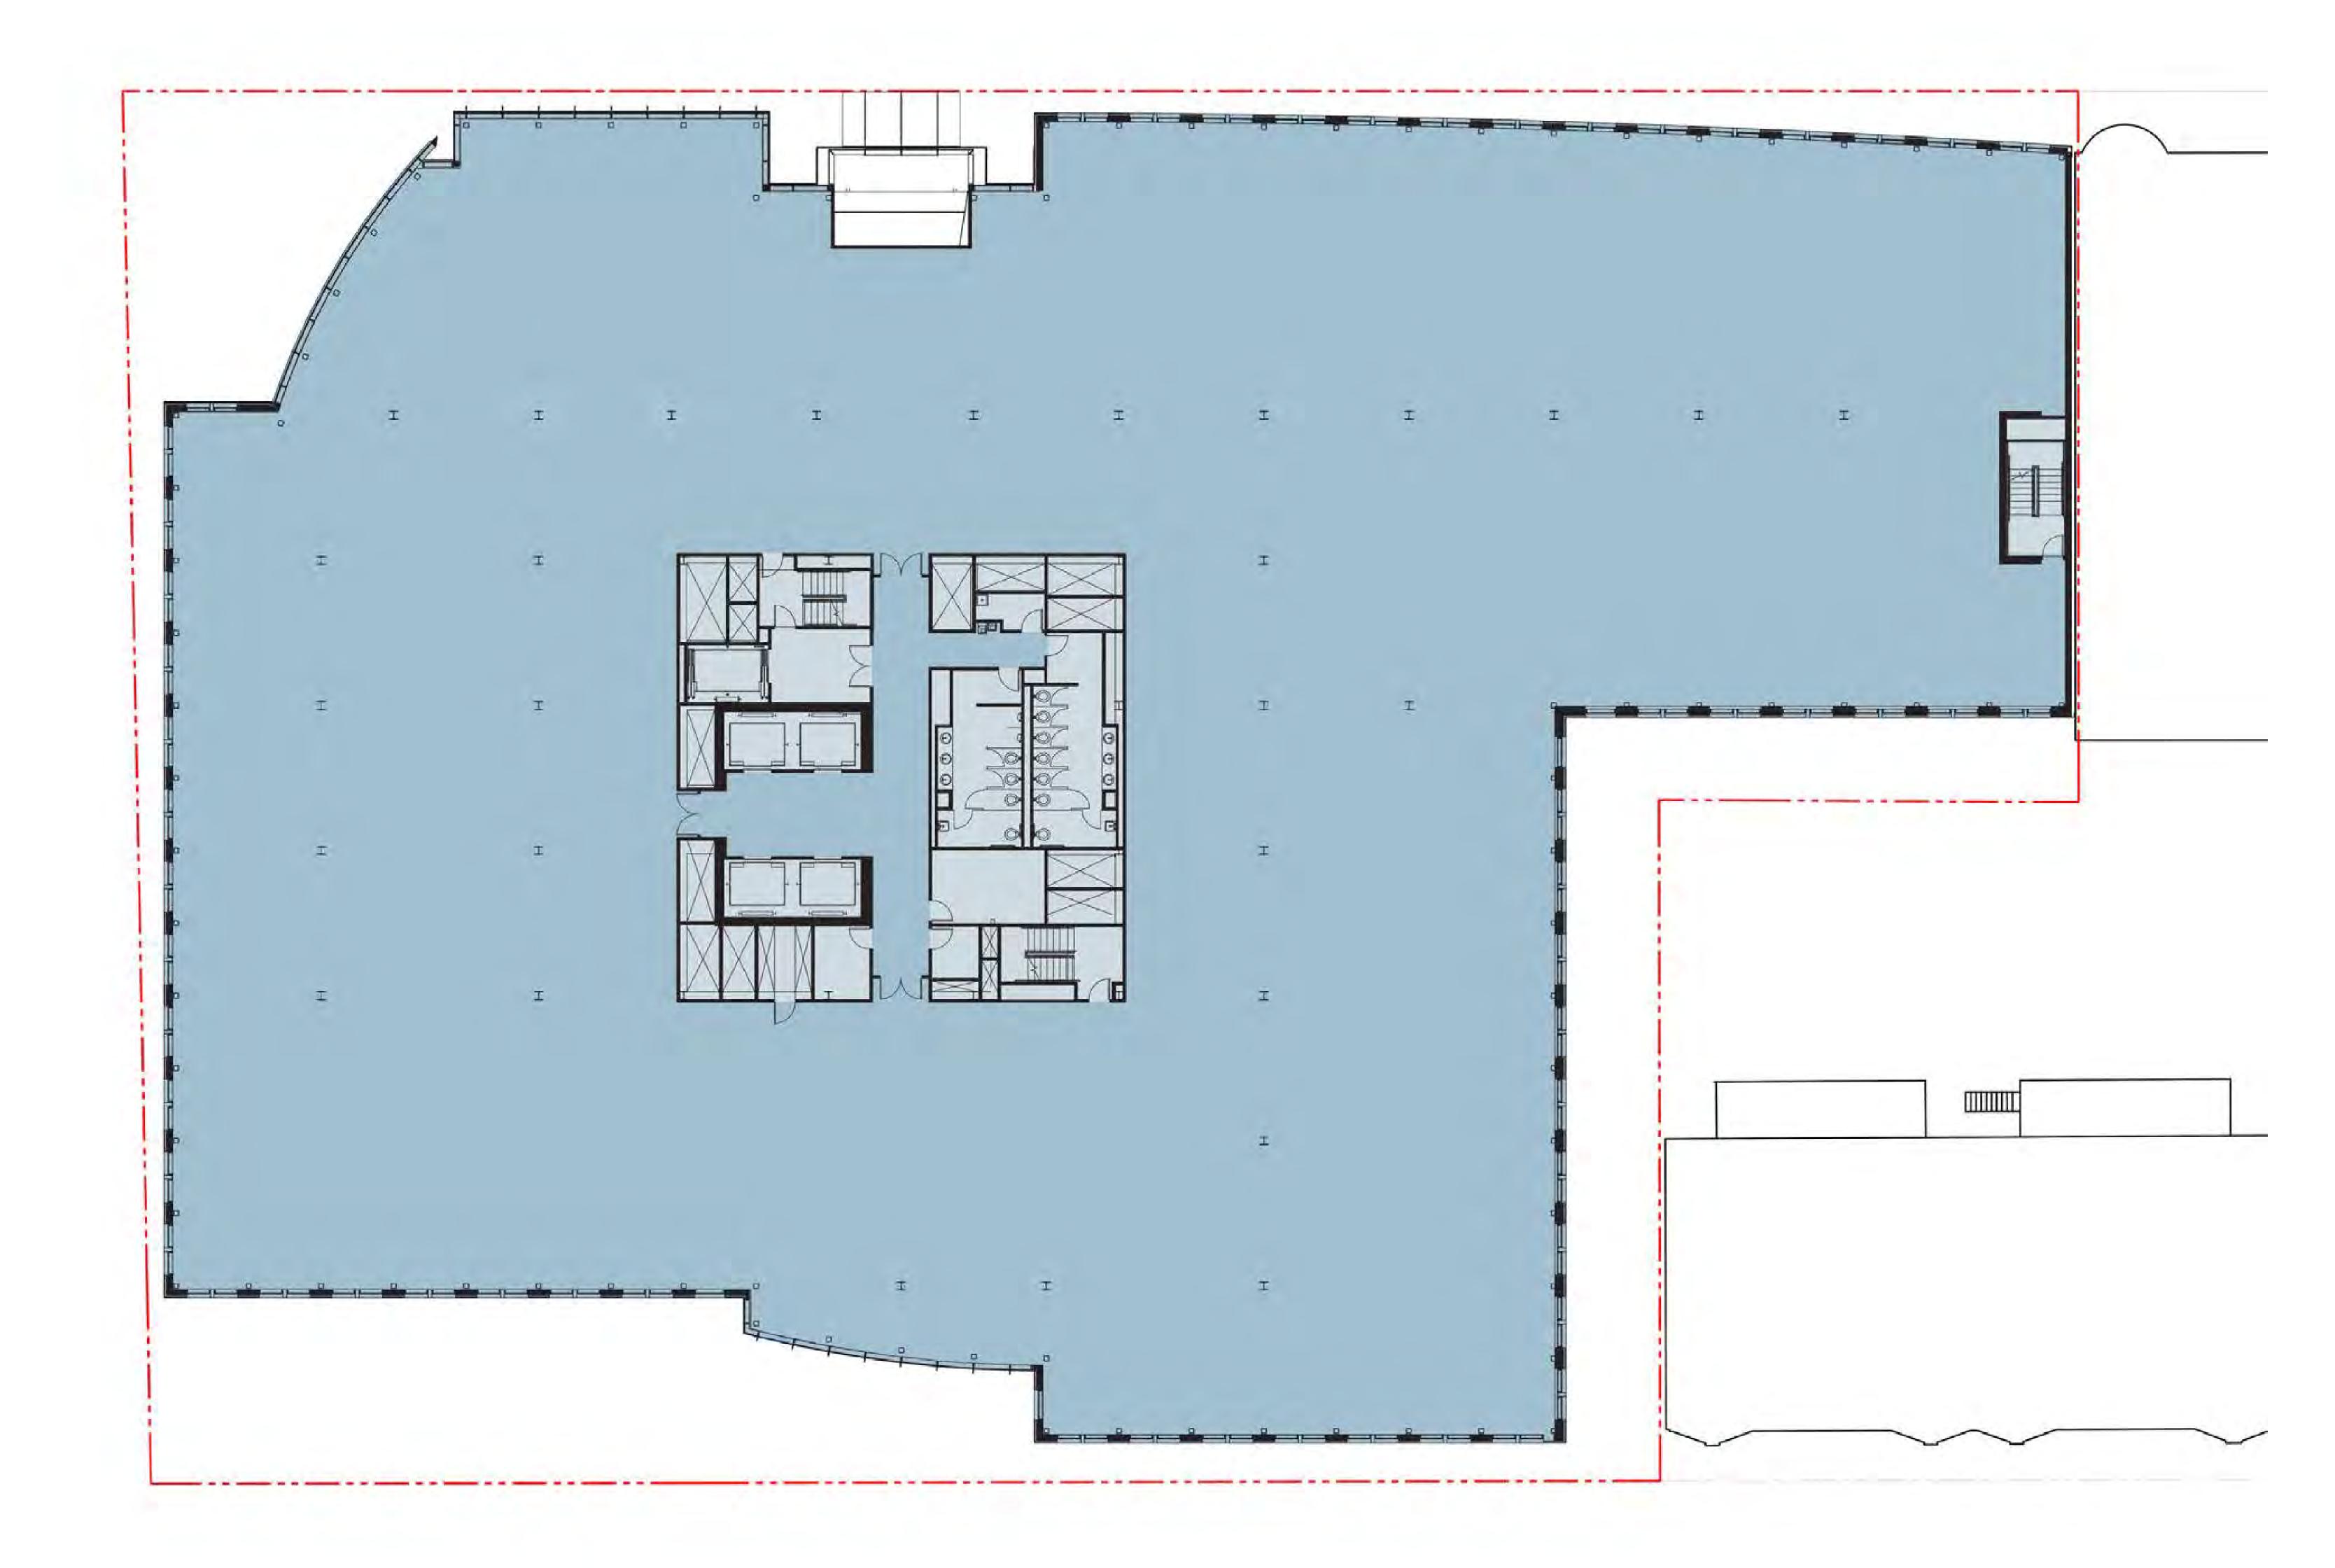






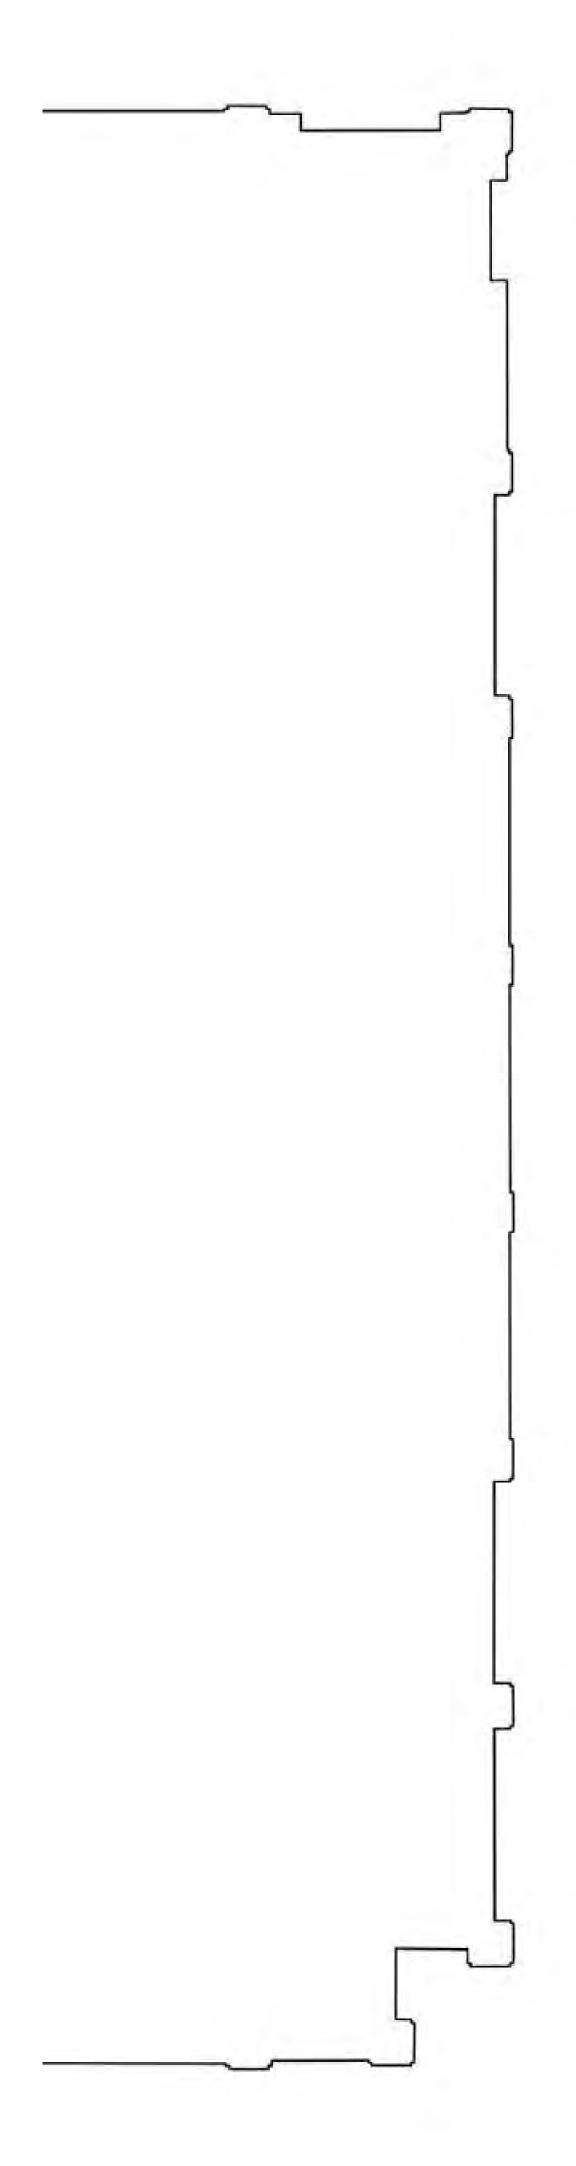


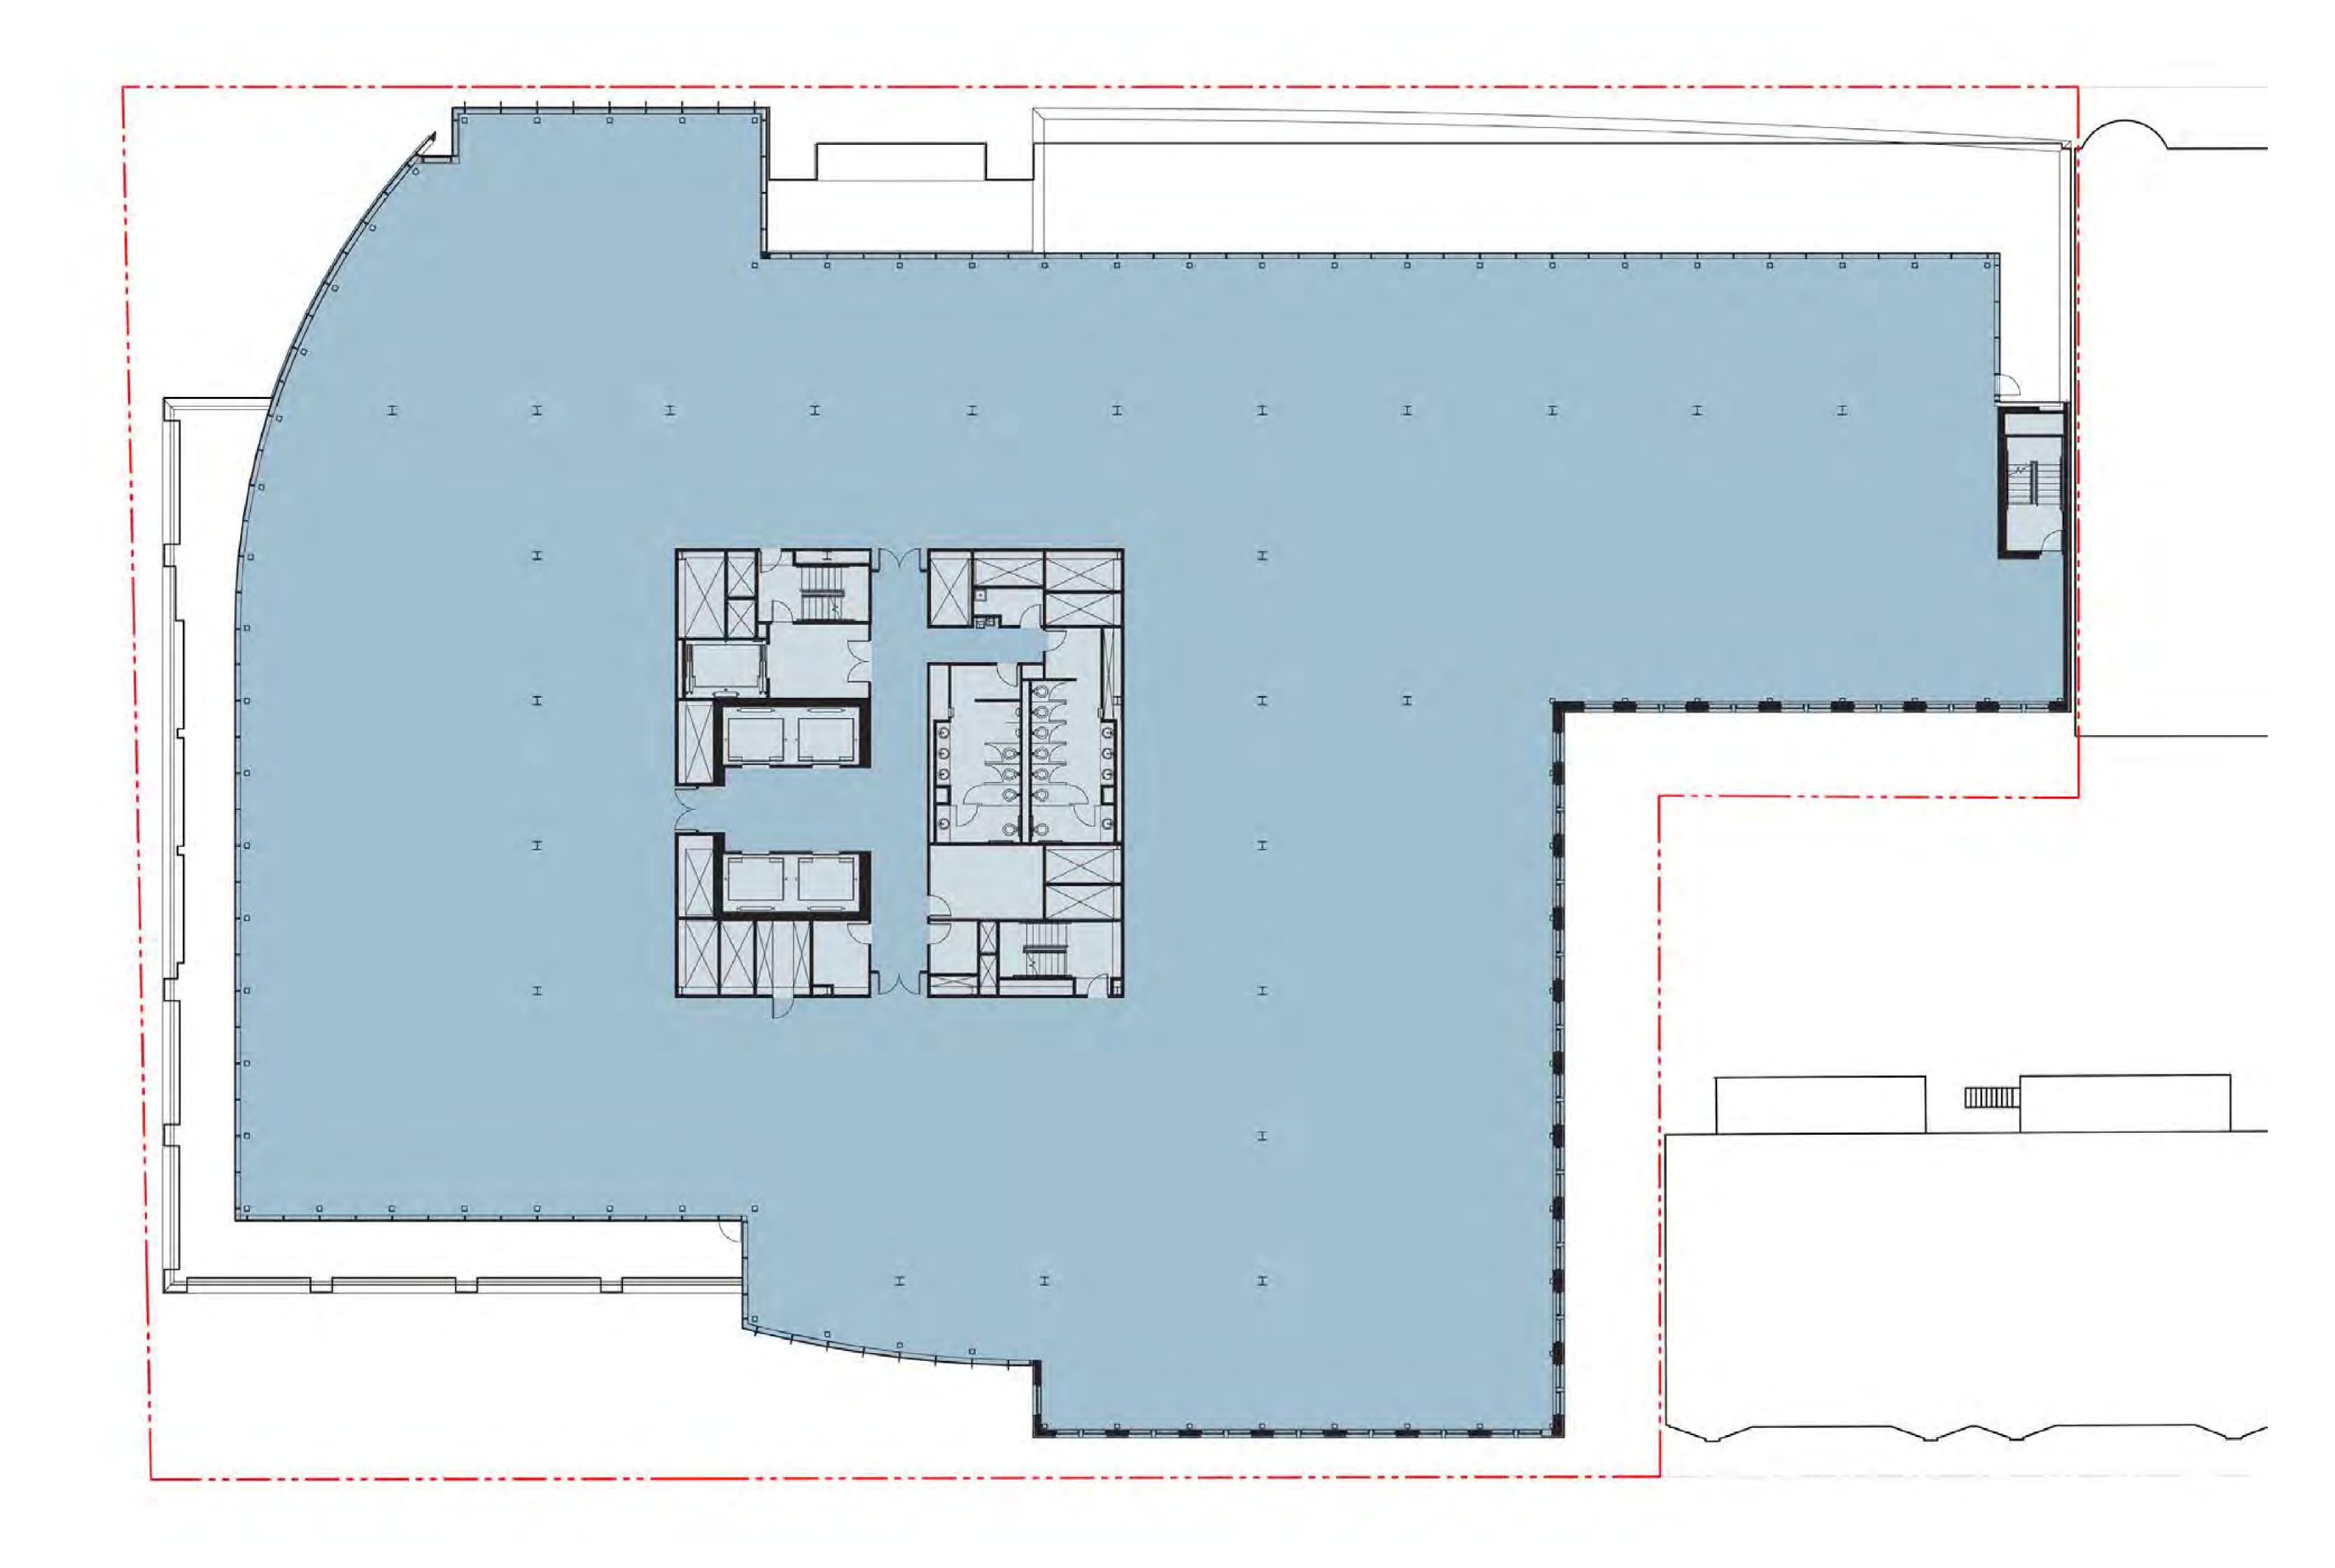






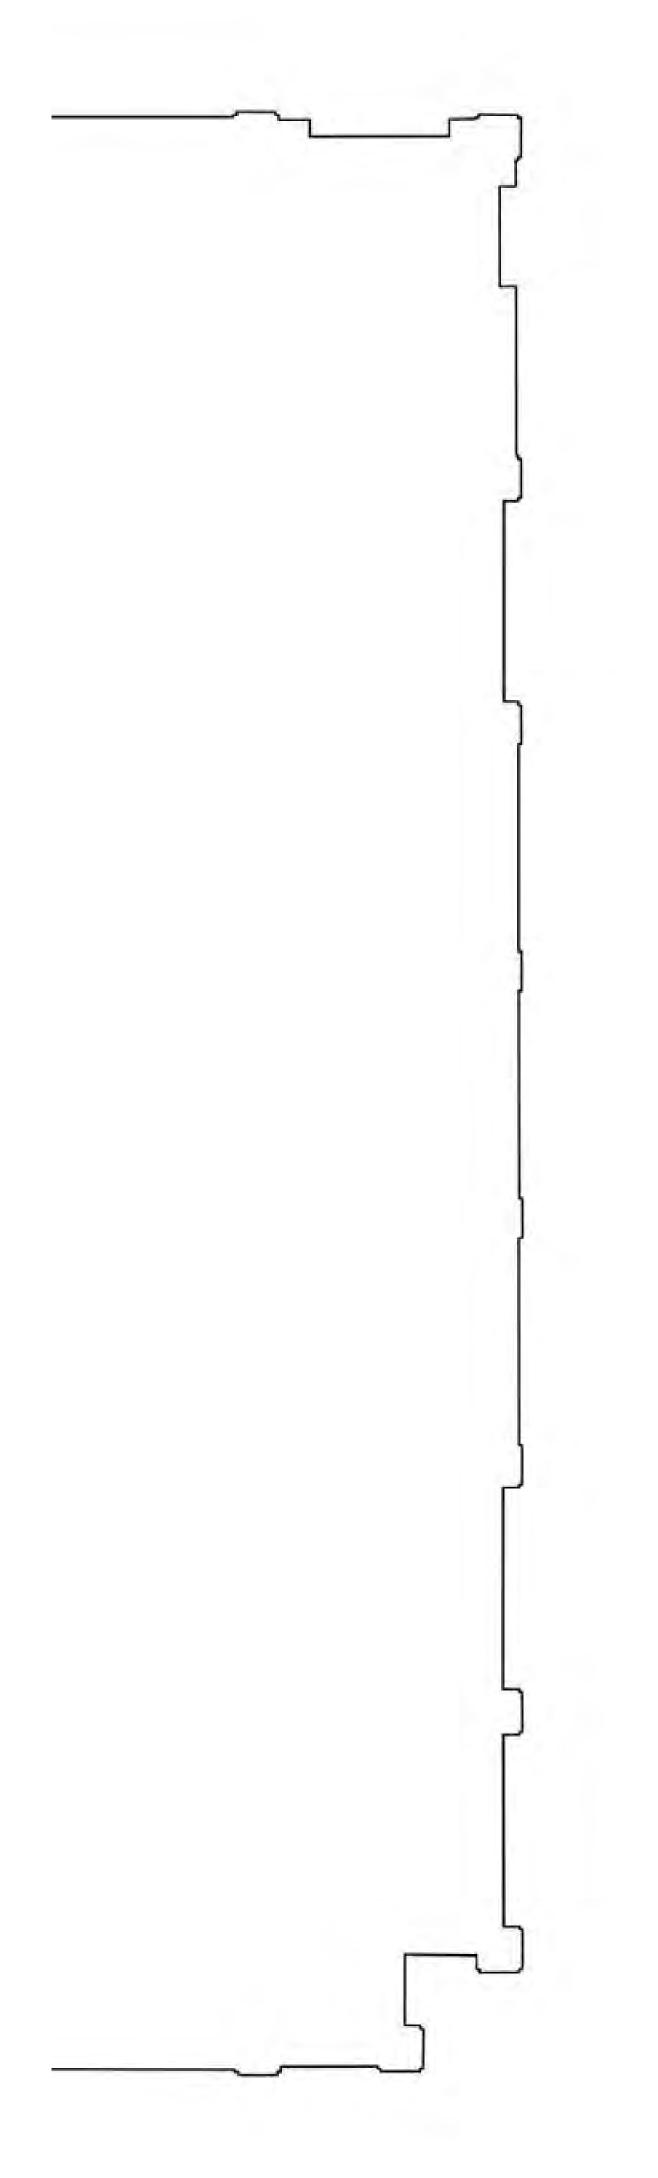


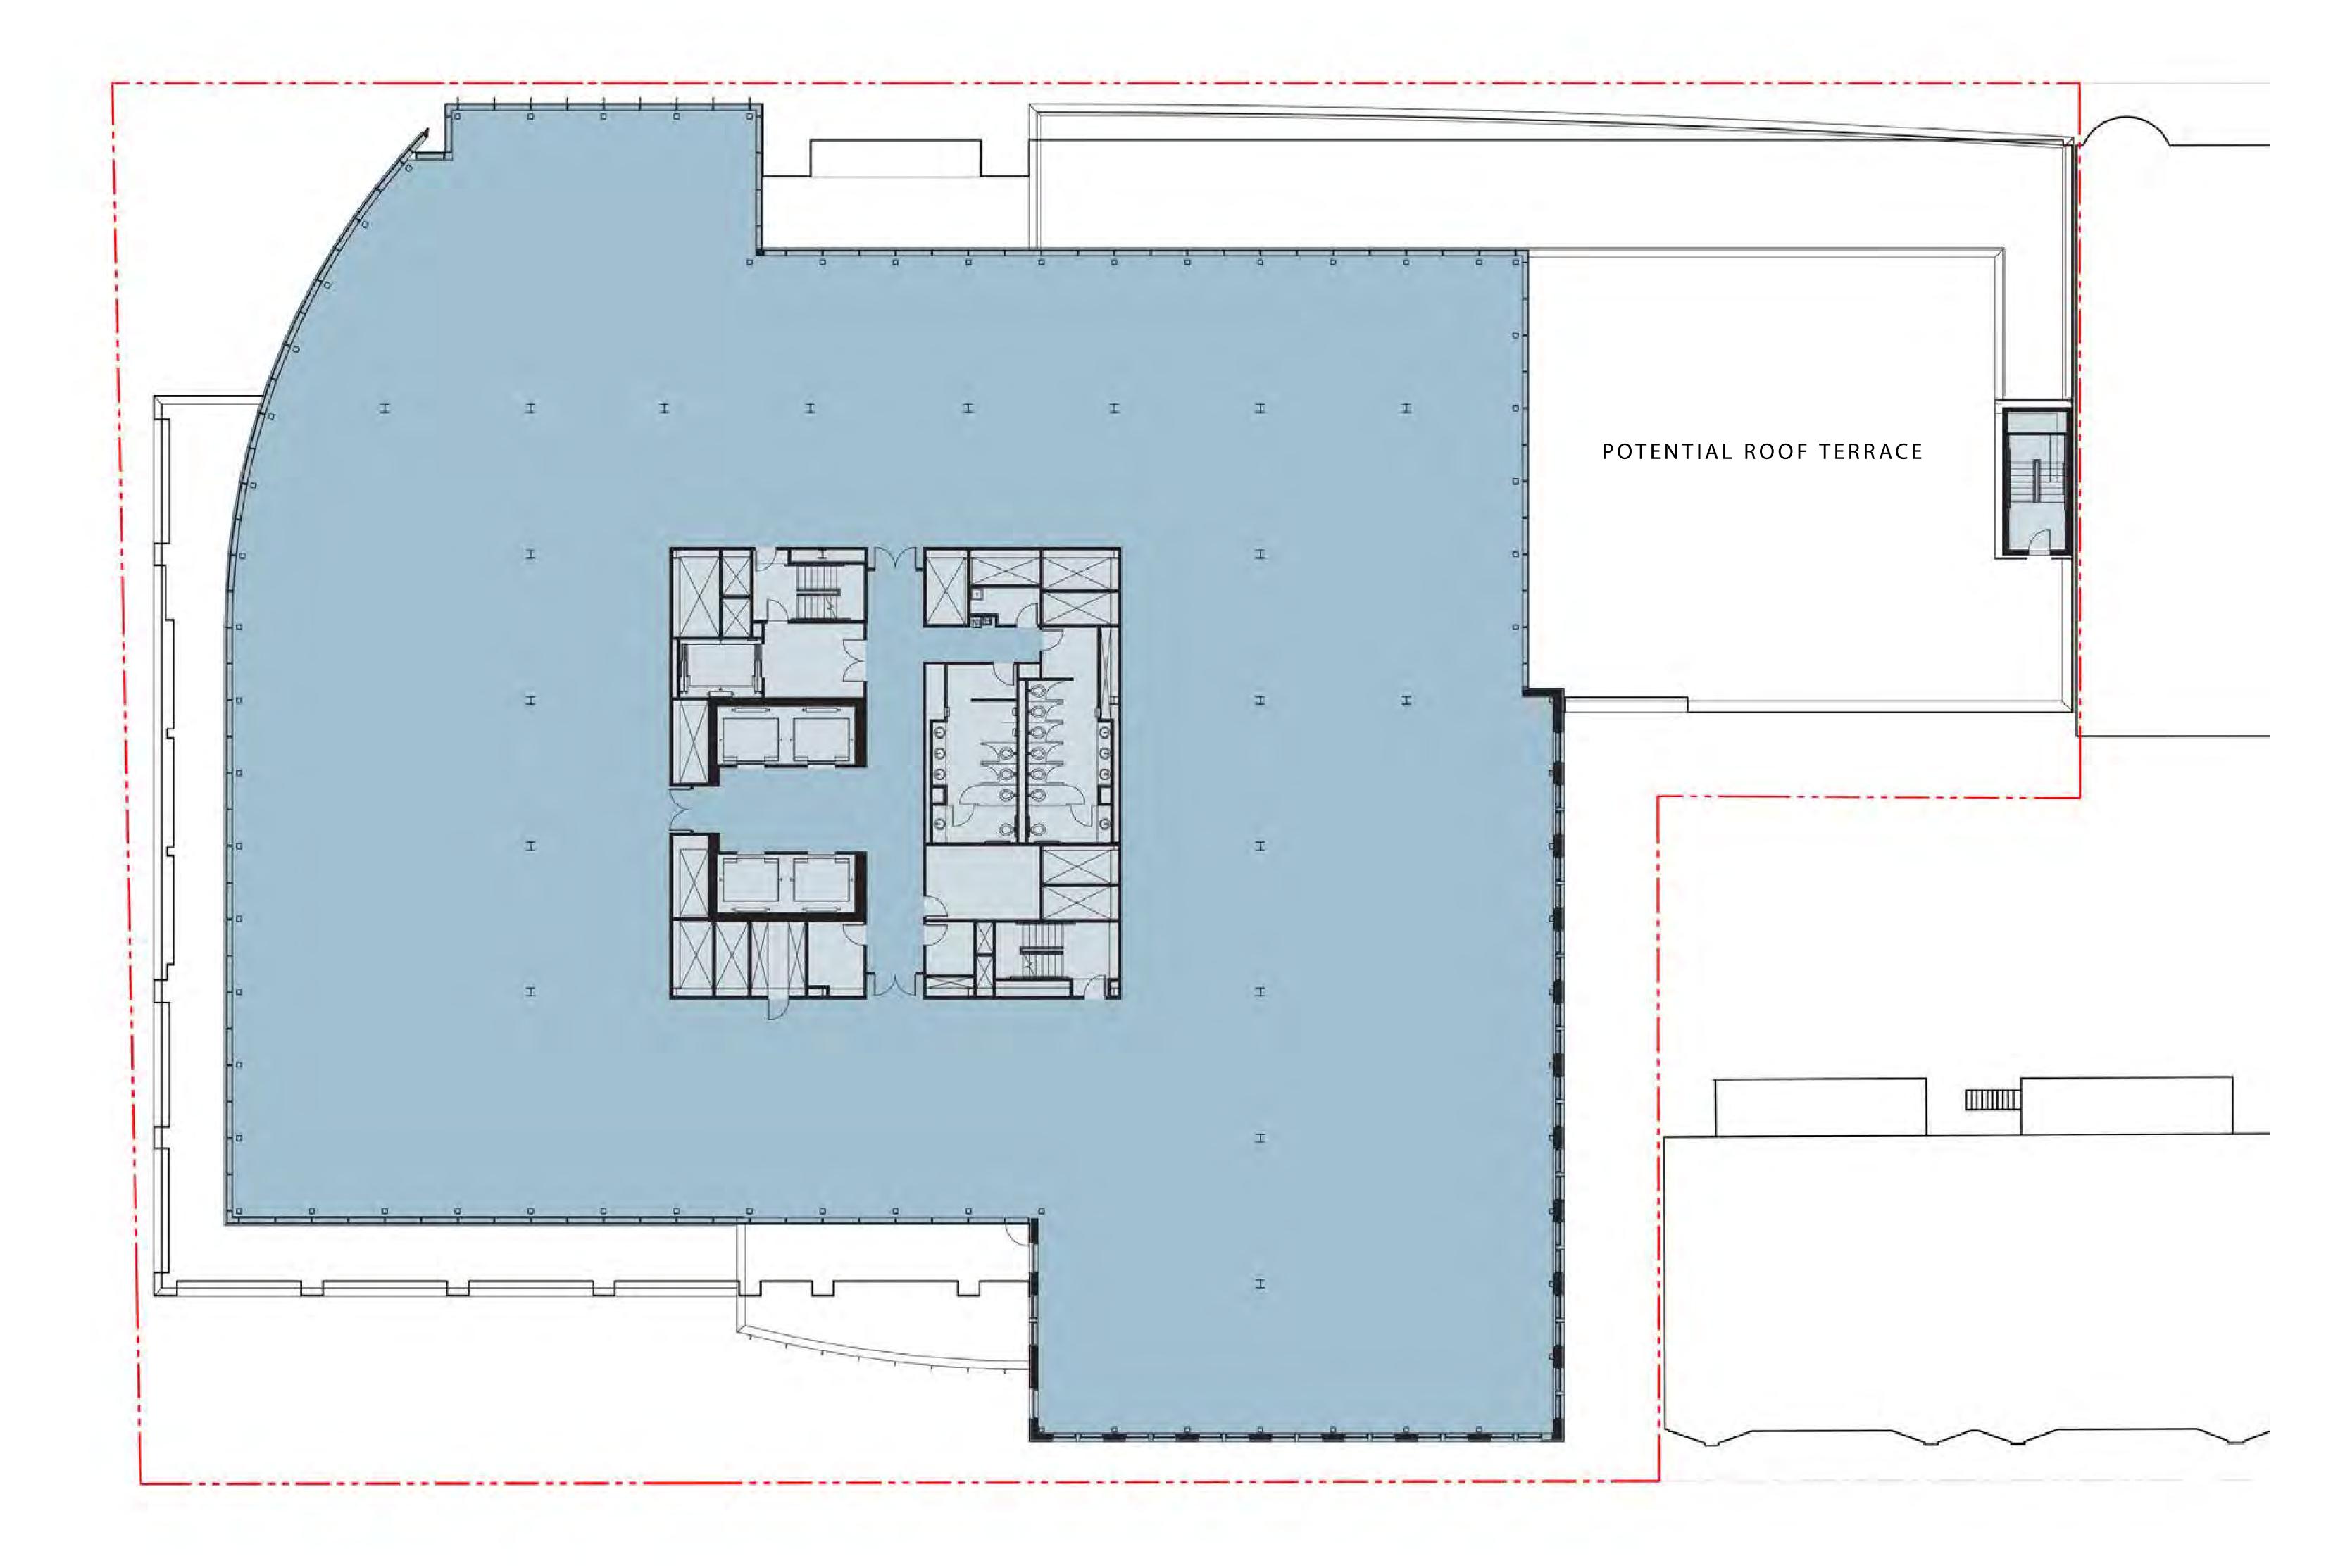






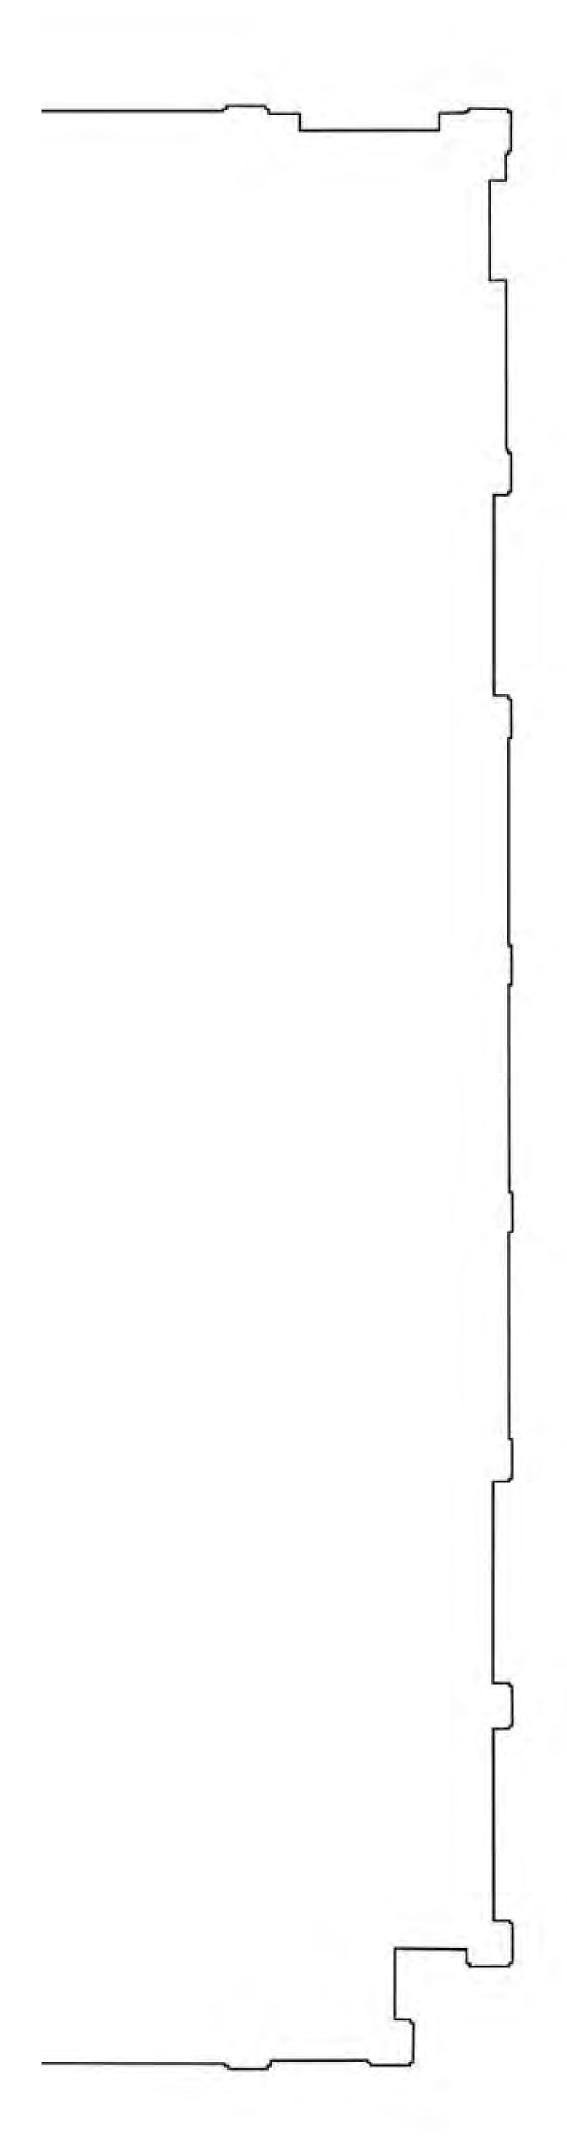


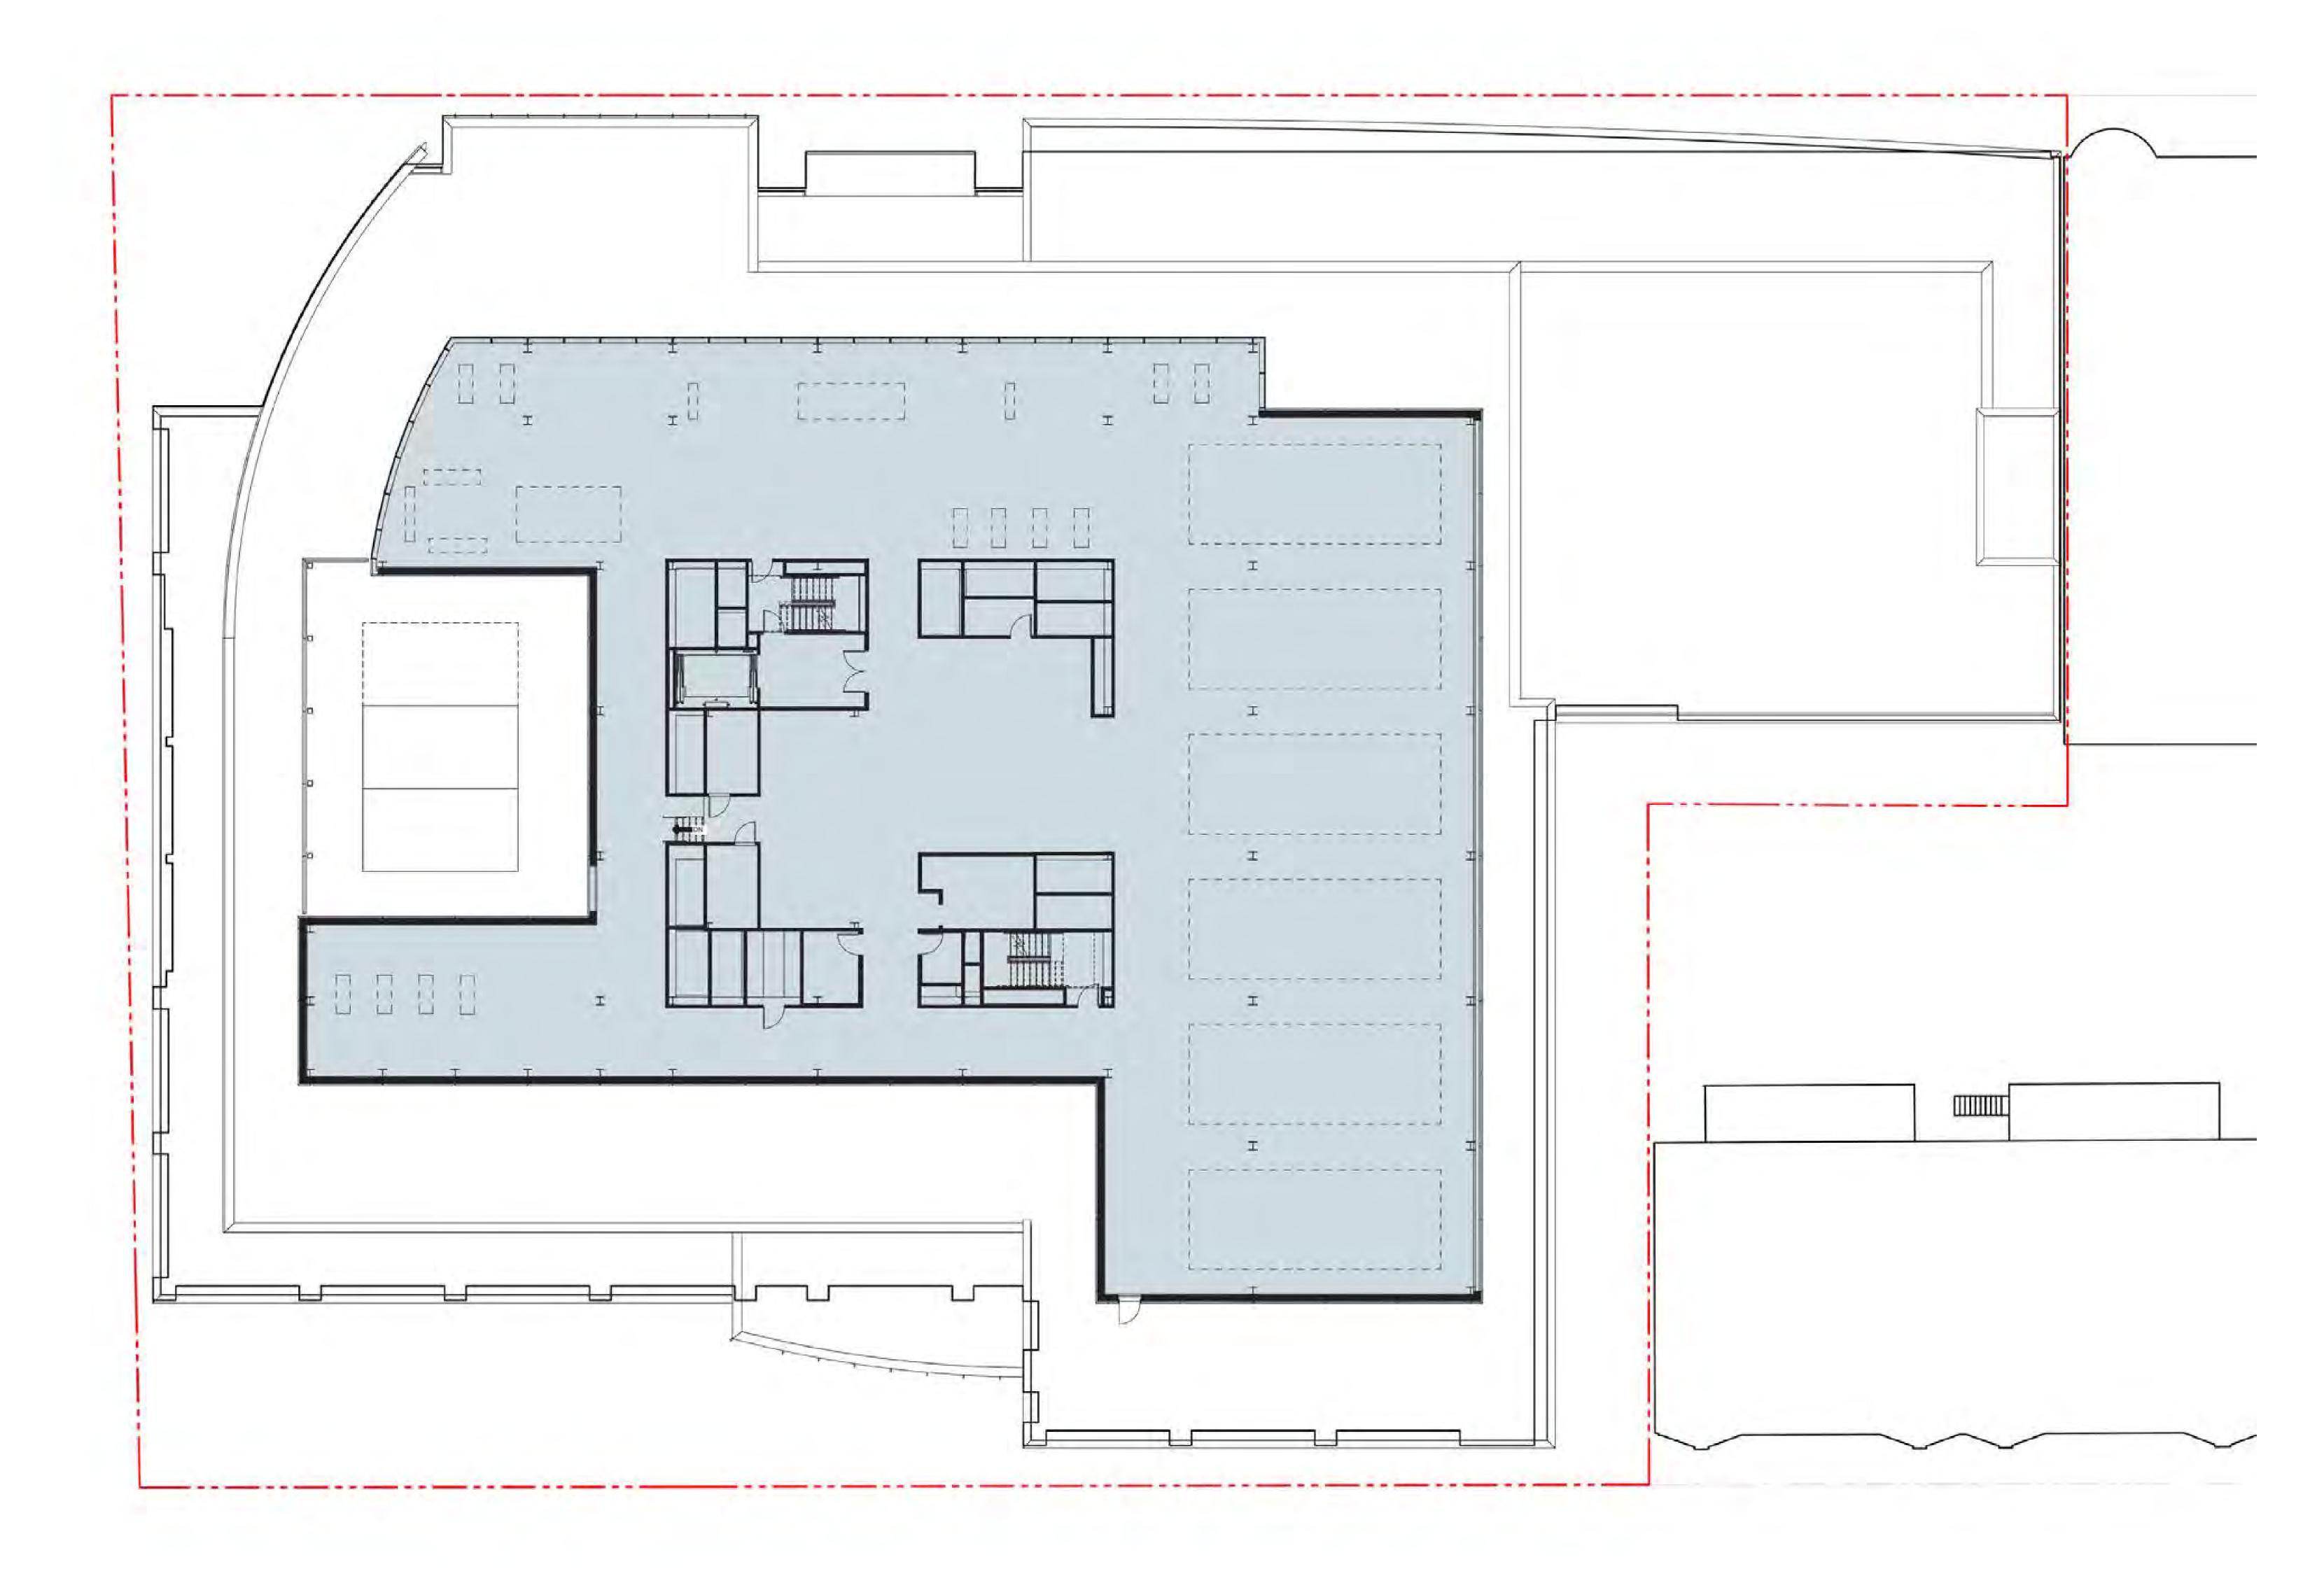






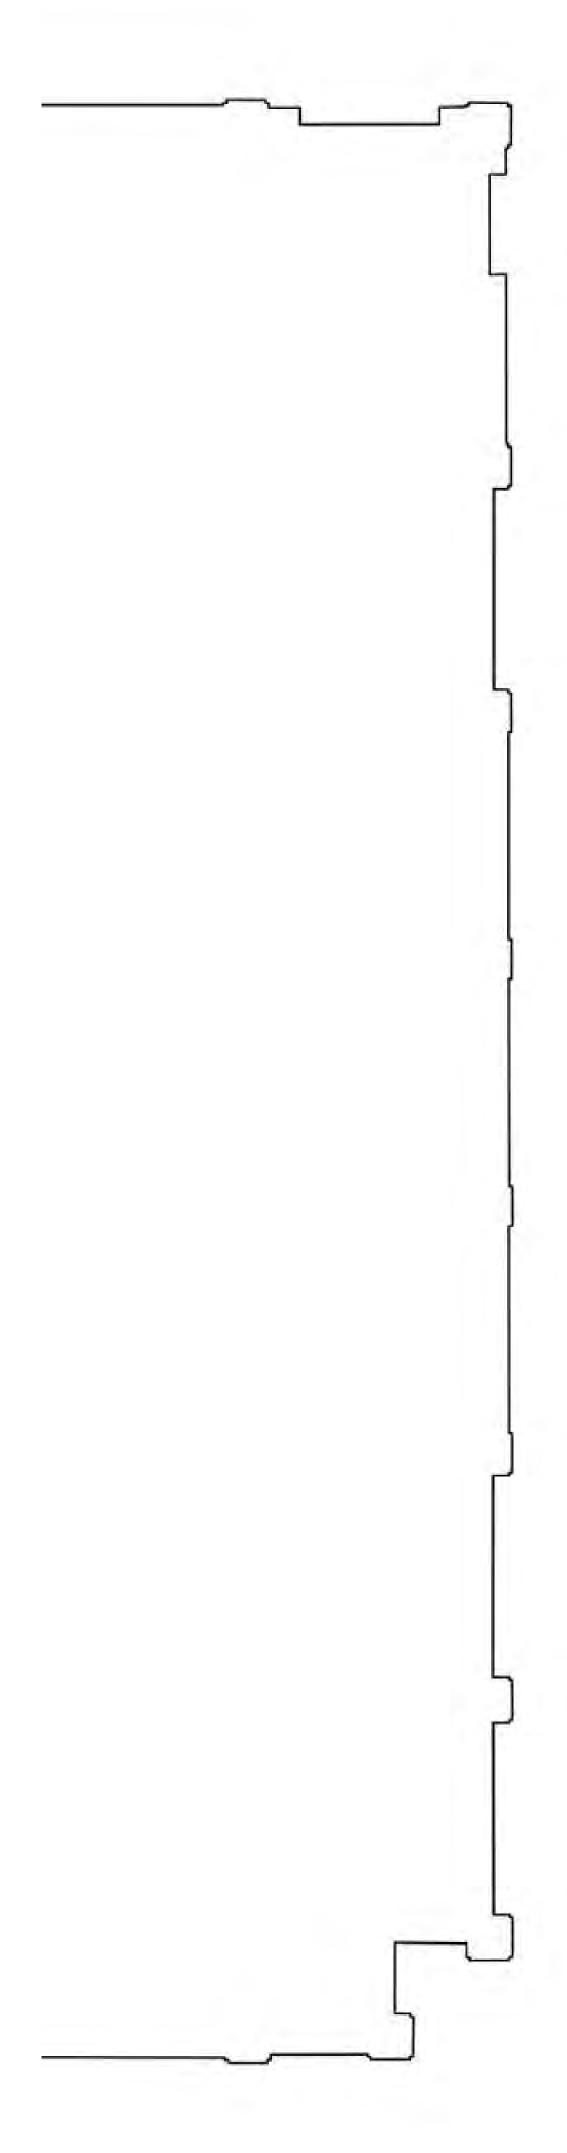

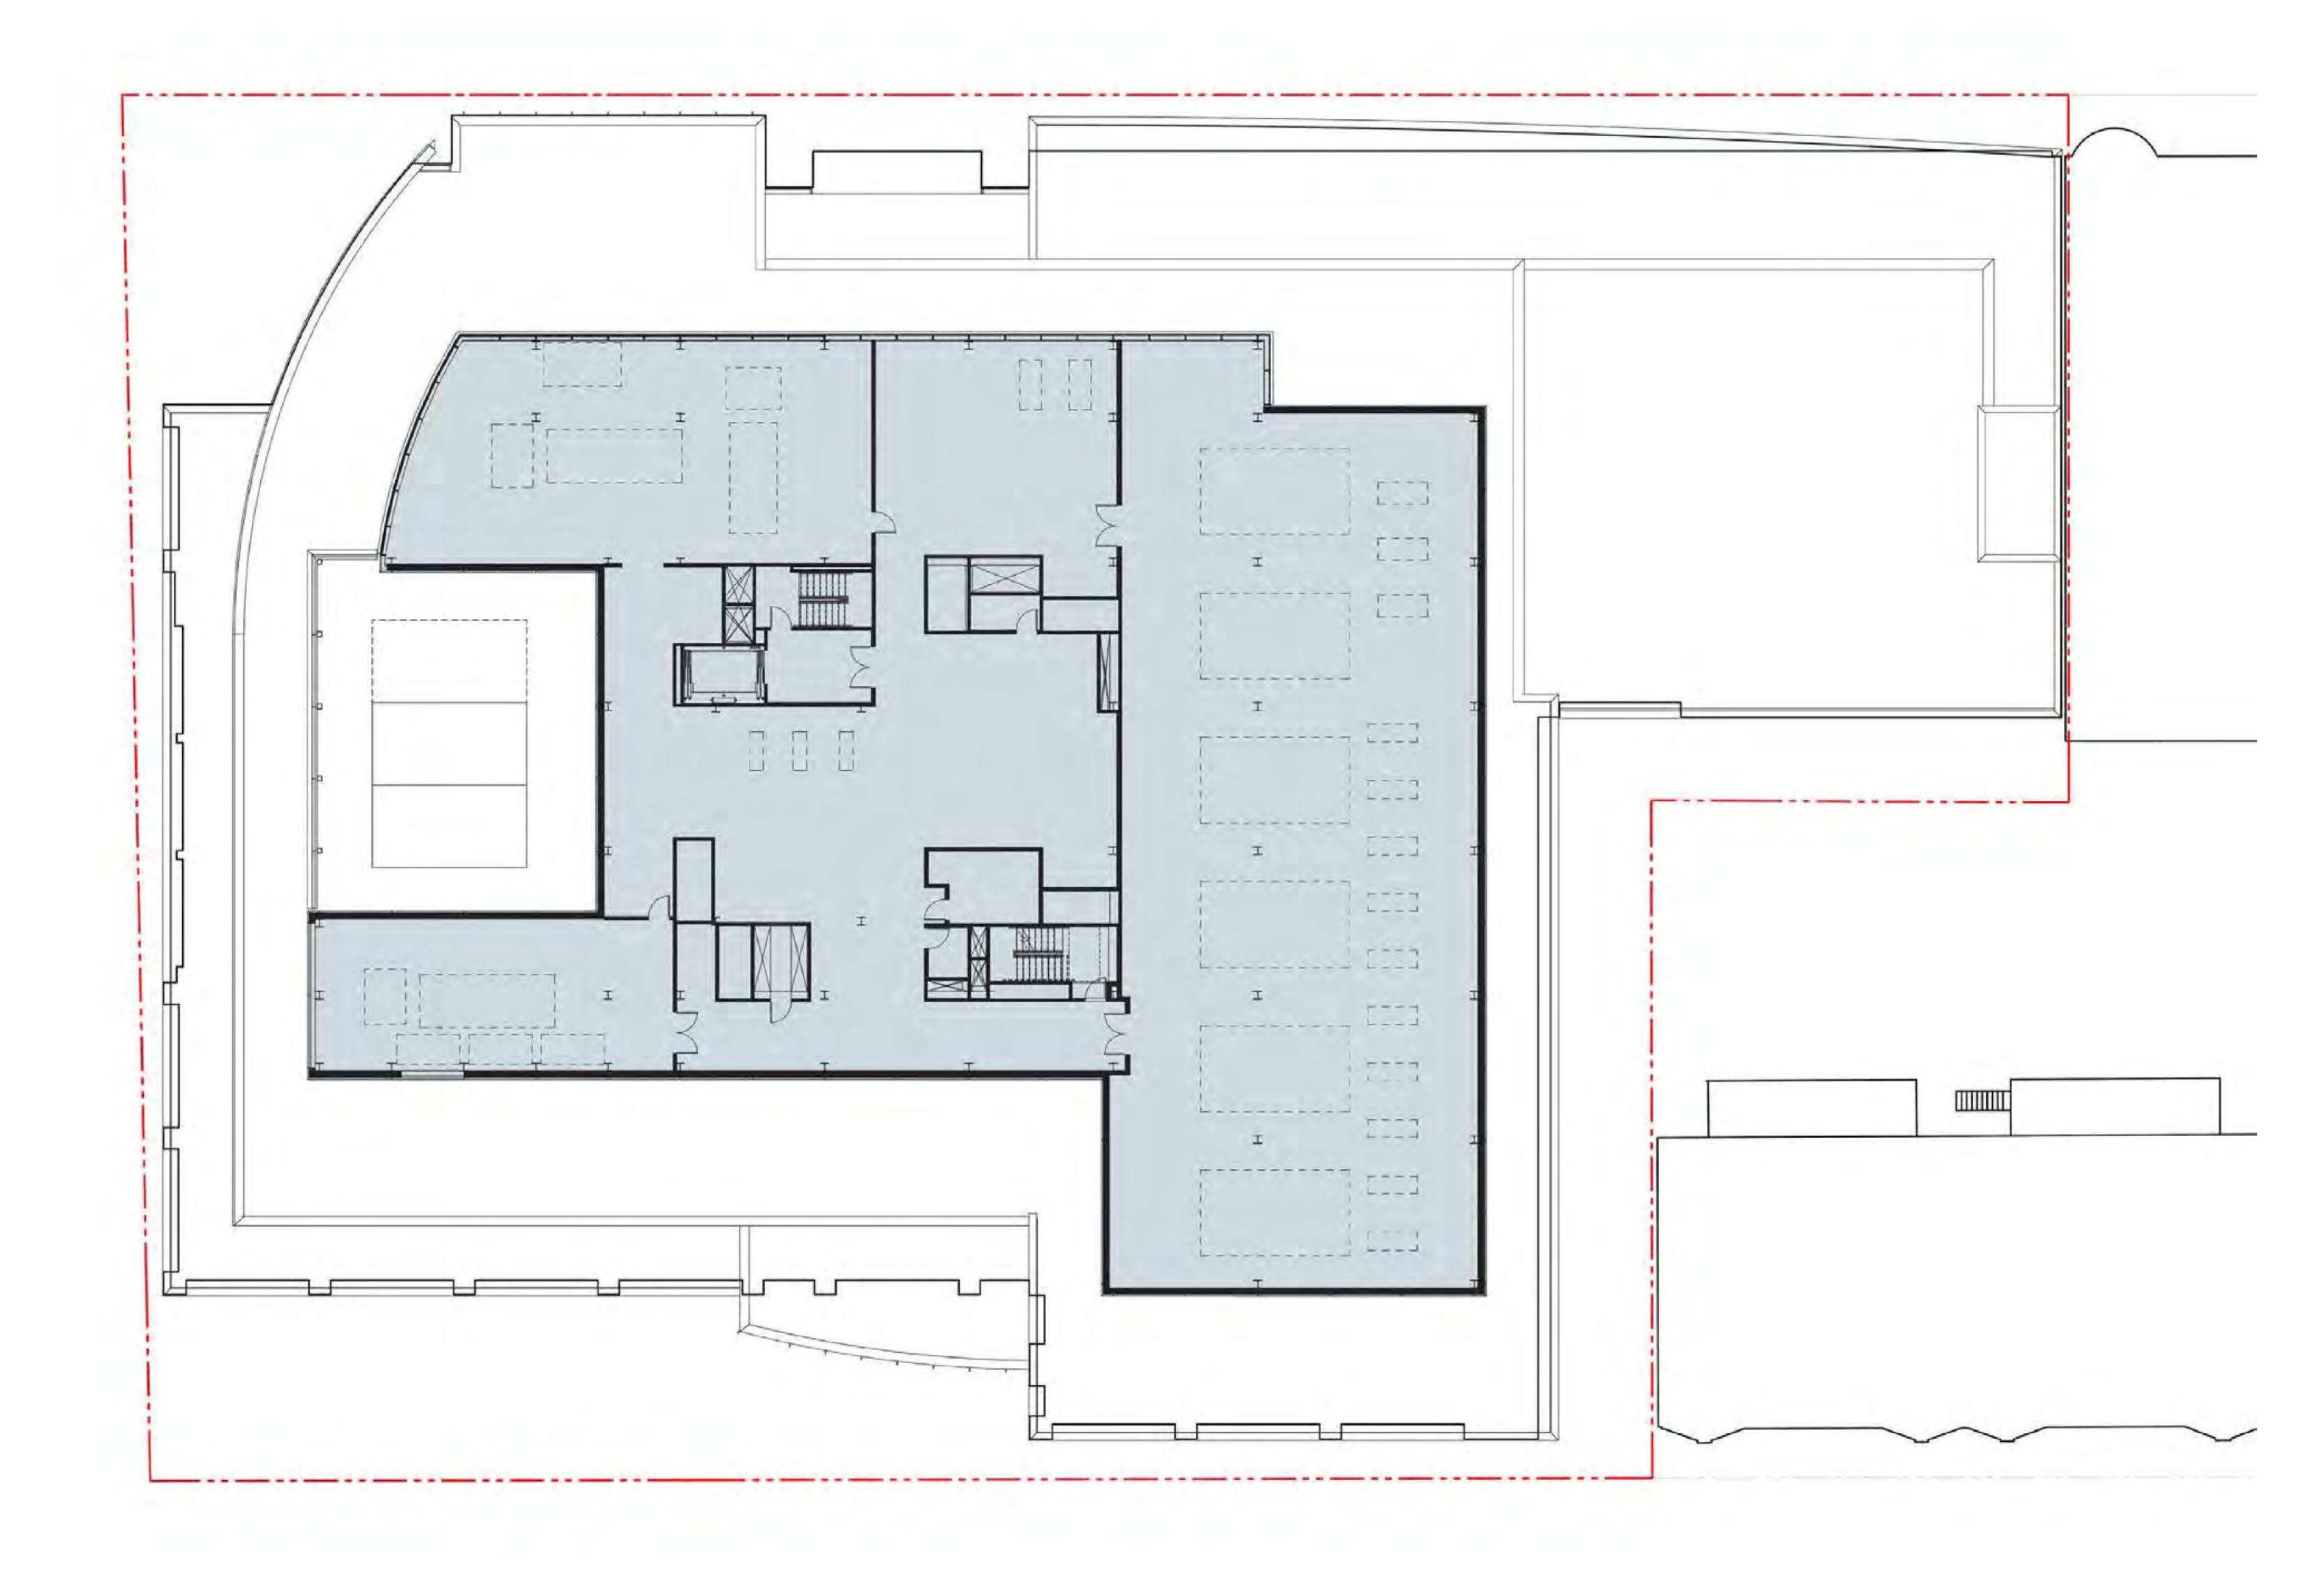






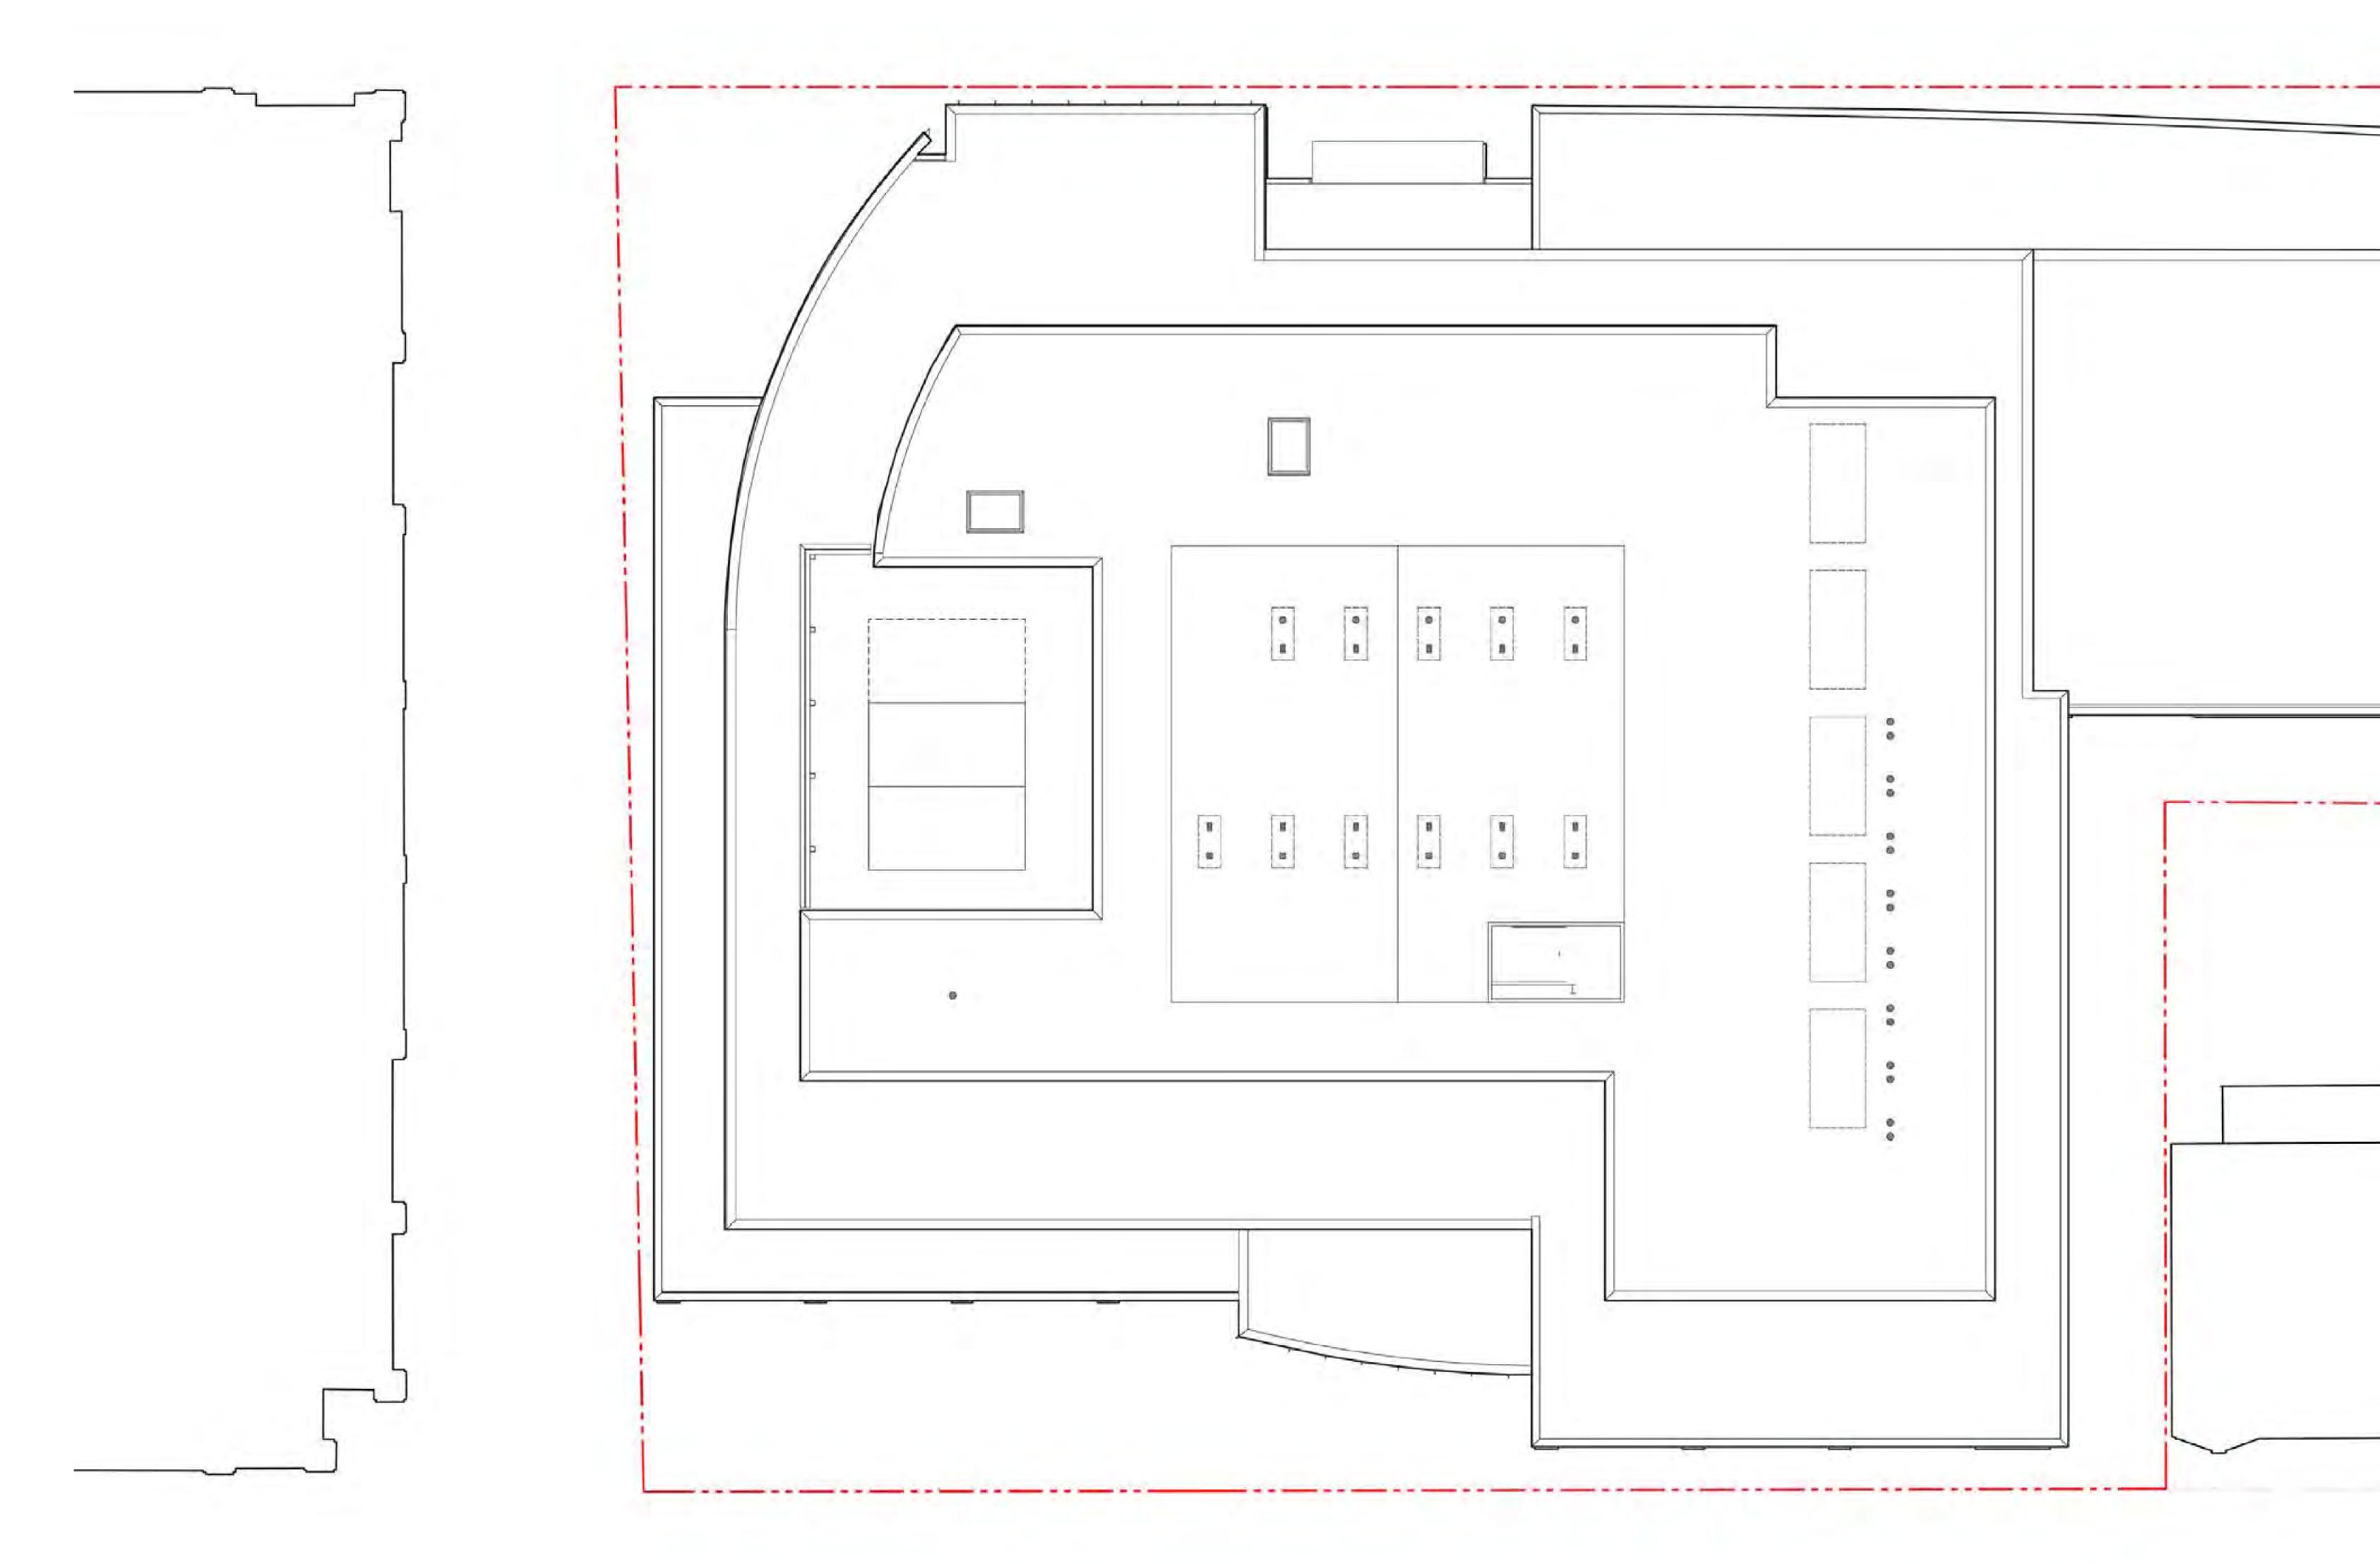







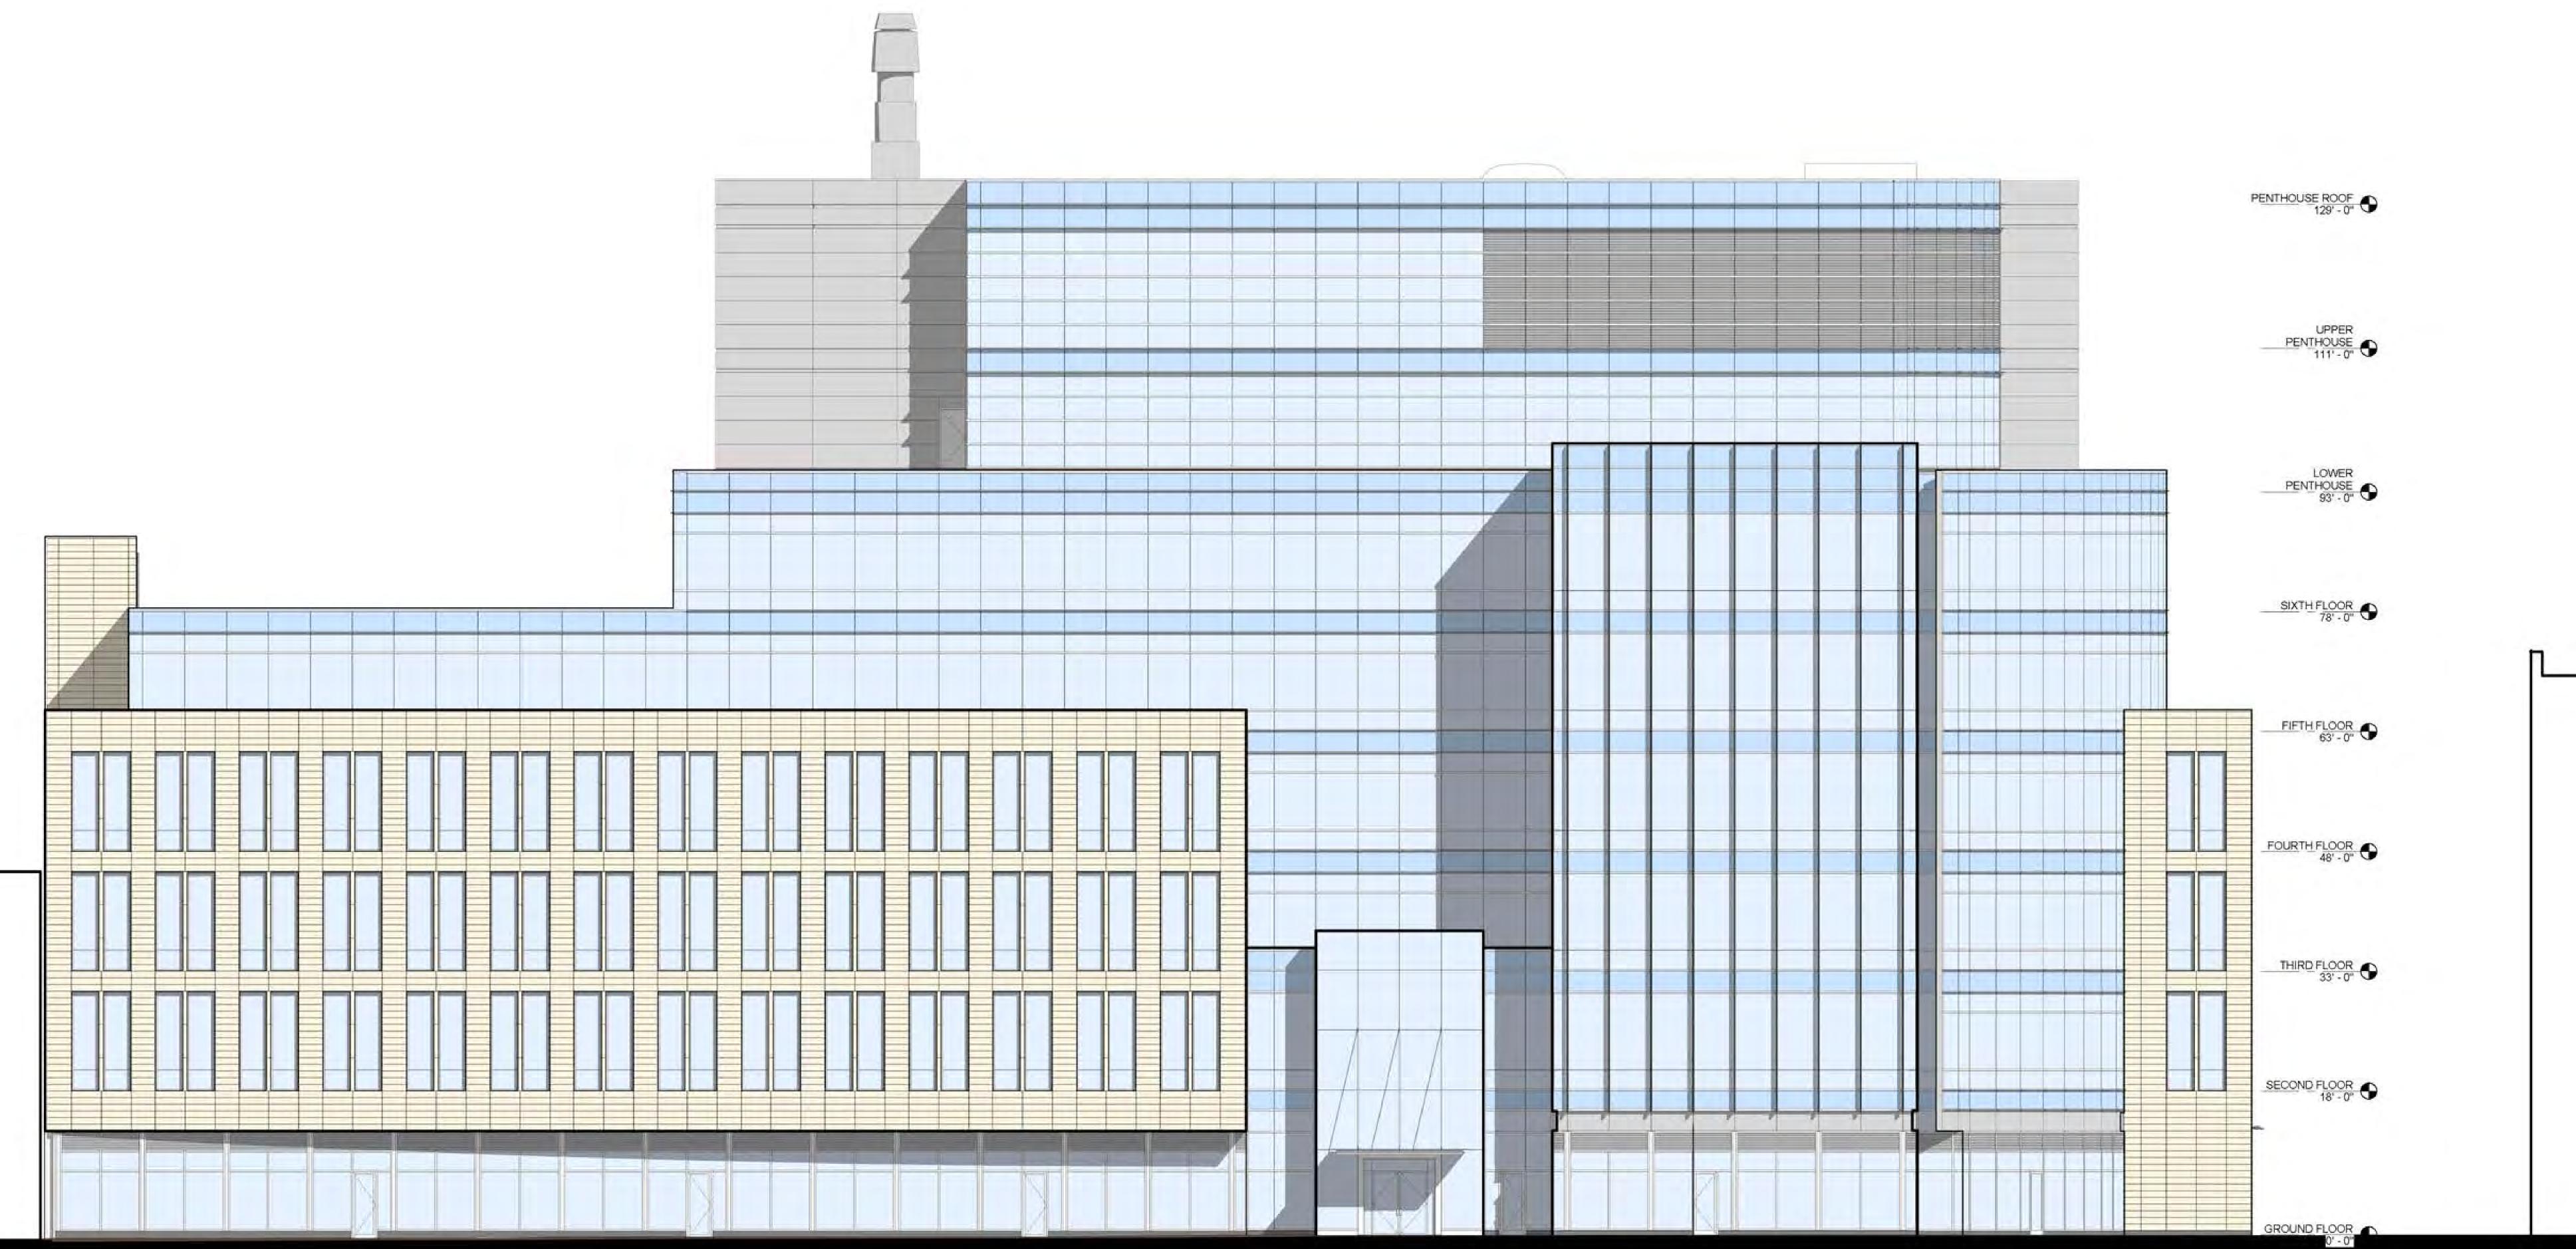


BLANCHE STREET







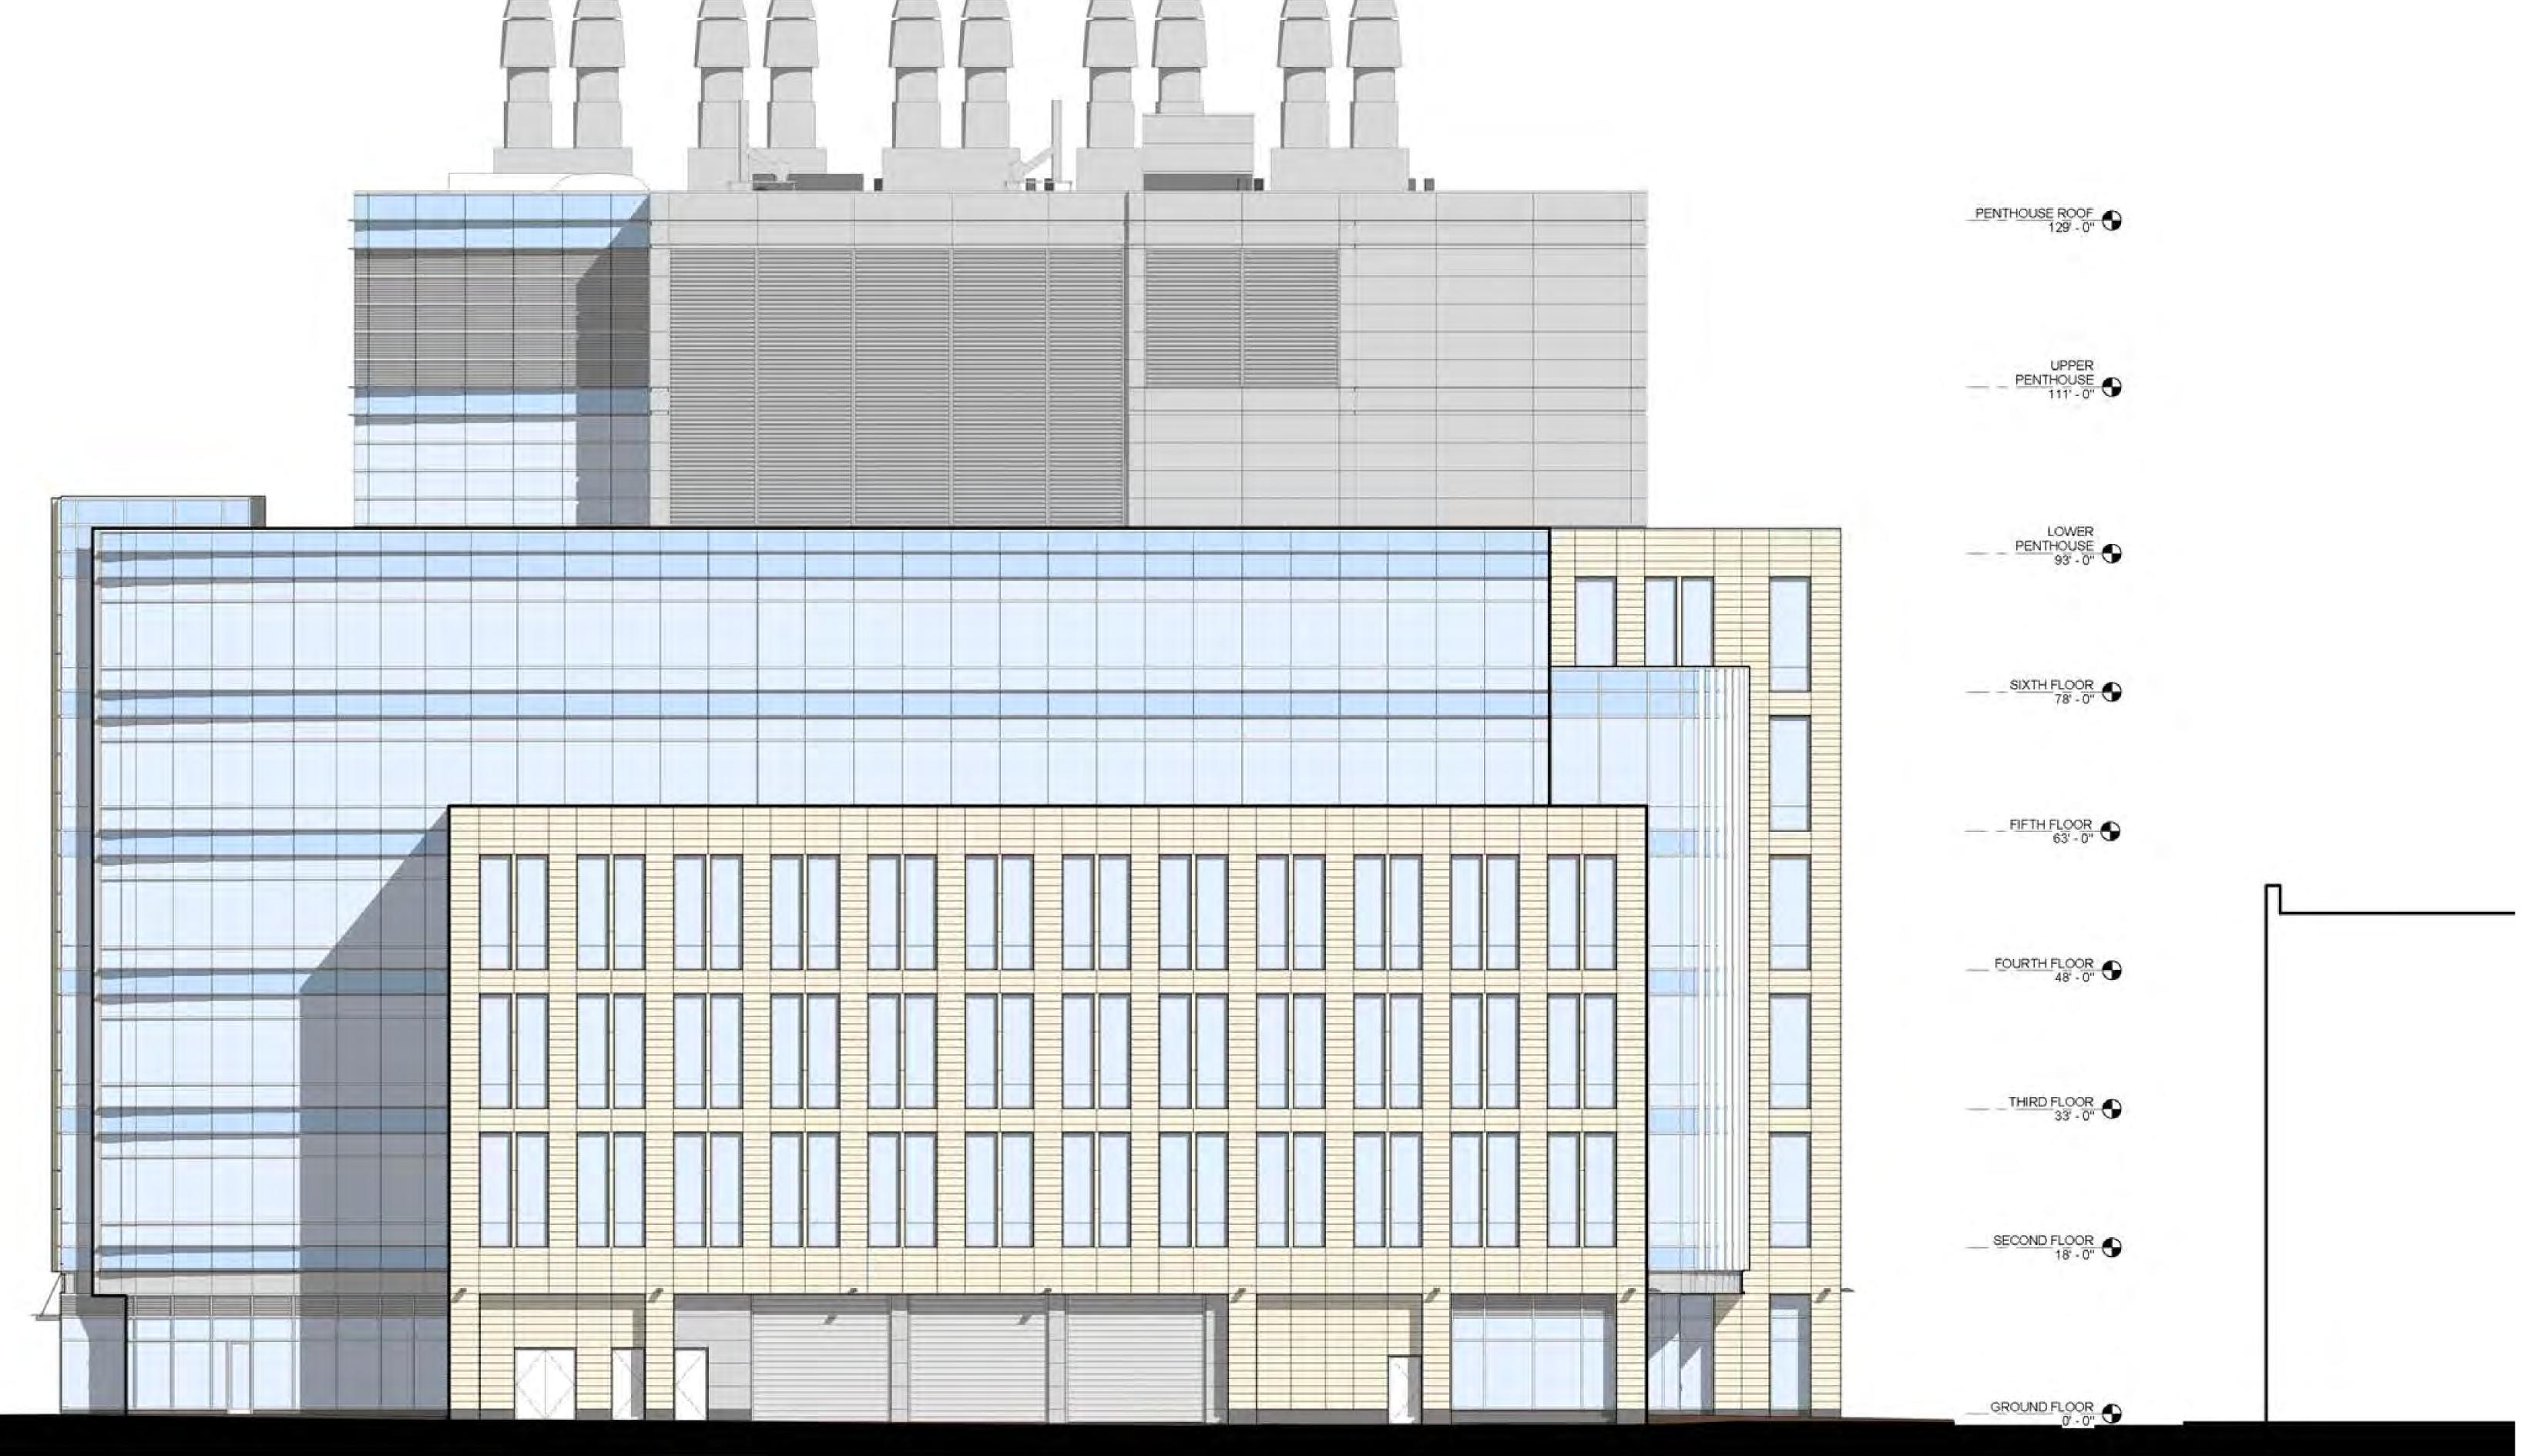

MASSACHUSETTES AVENUE

FORESTCITY

Takeda ////
MILLENNIUM
THE TAKEDA ONCOLOGY COMPANY

KLING STUBBINS

GREEN STREET






BLANCHE STREET





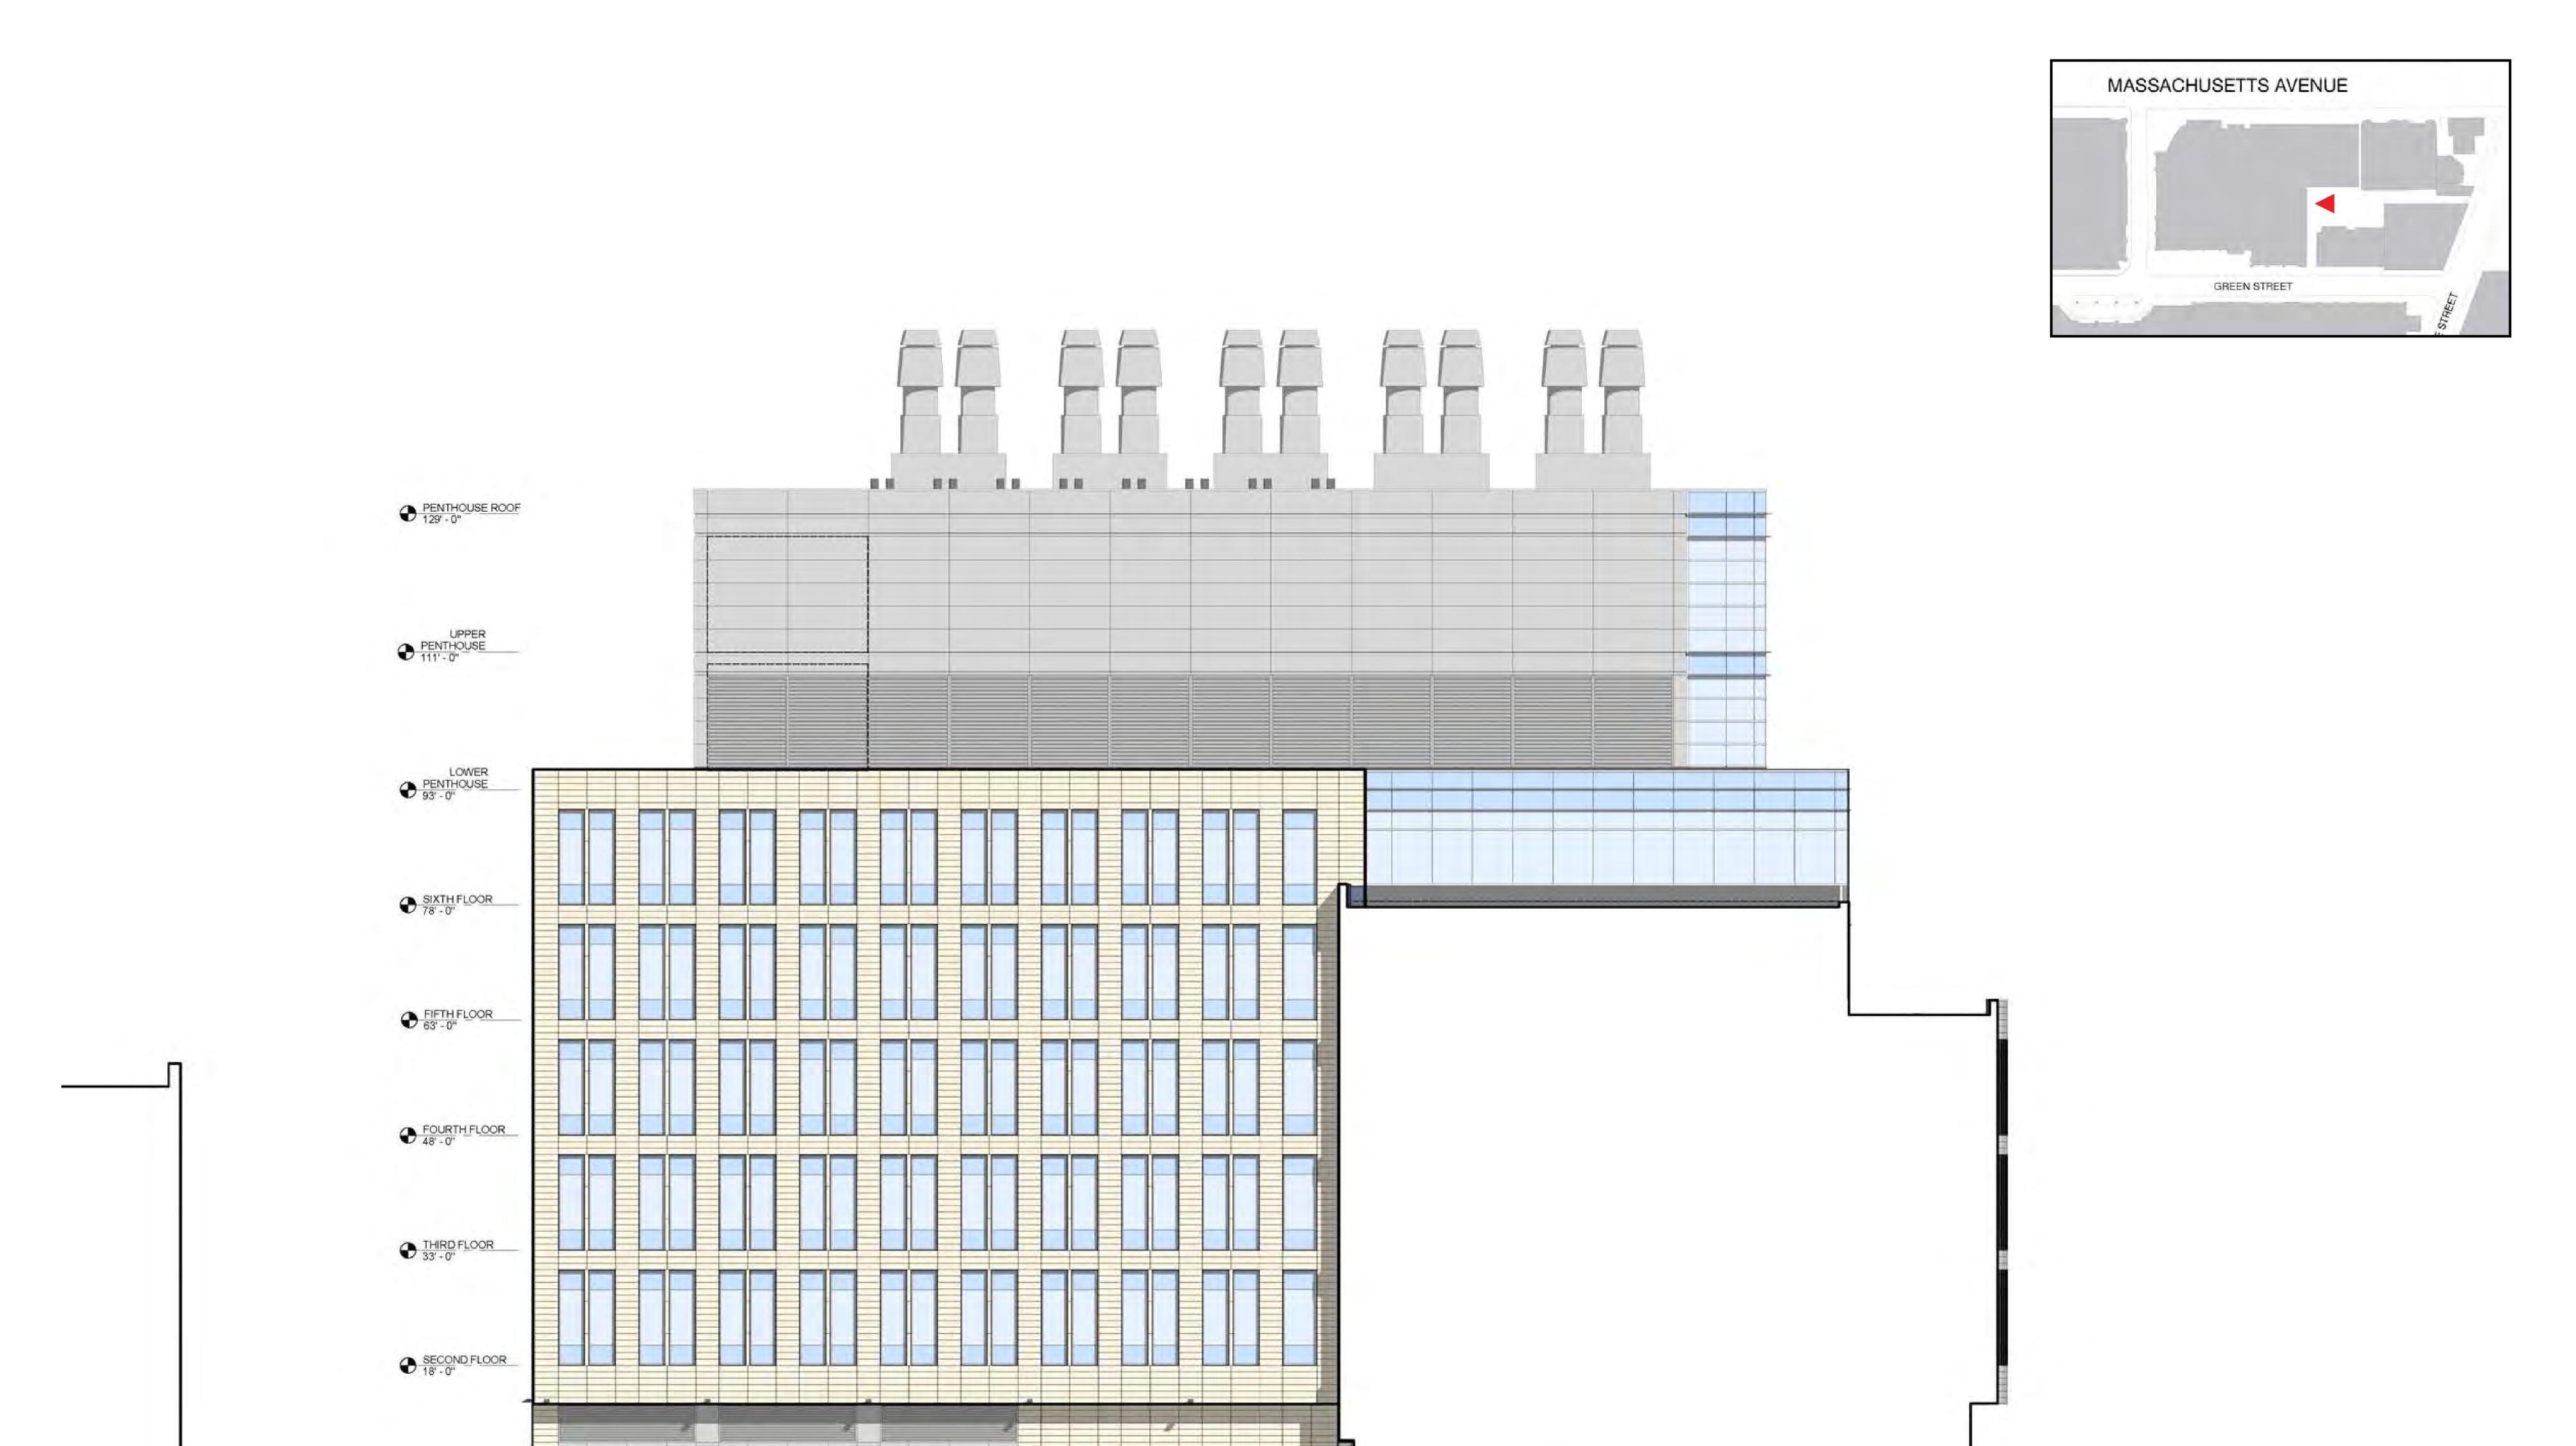

GREEN STREET MASSACHUSETTES AVENUE







