



MIT Kendall Square - SoMa Project

Parcel C, Building 5

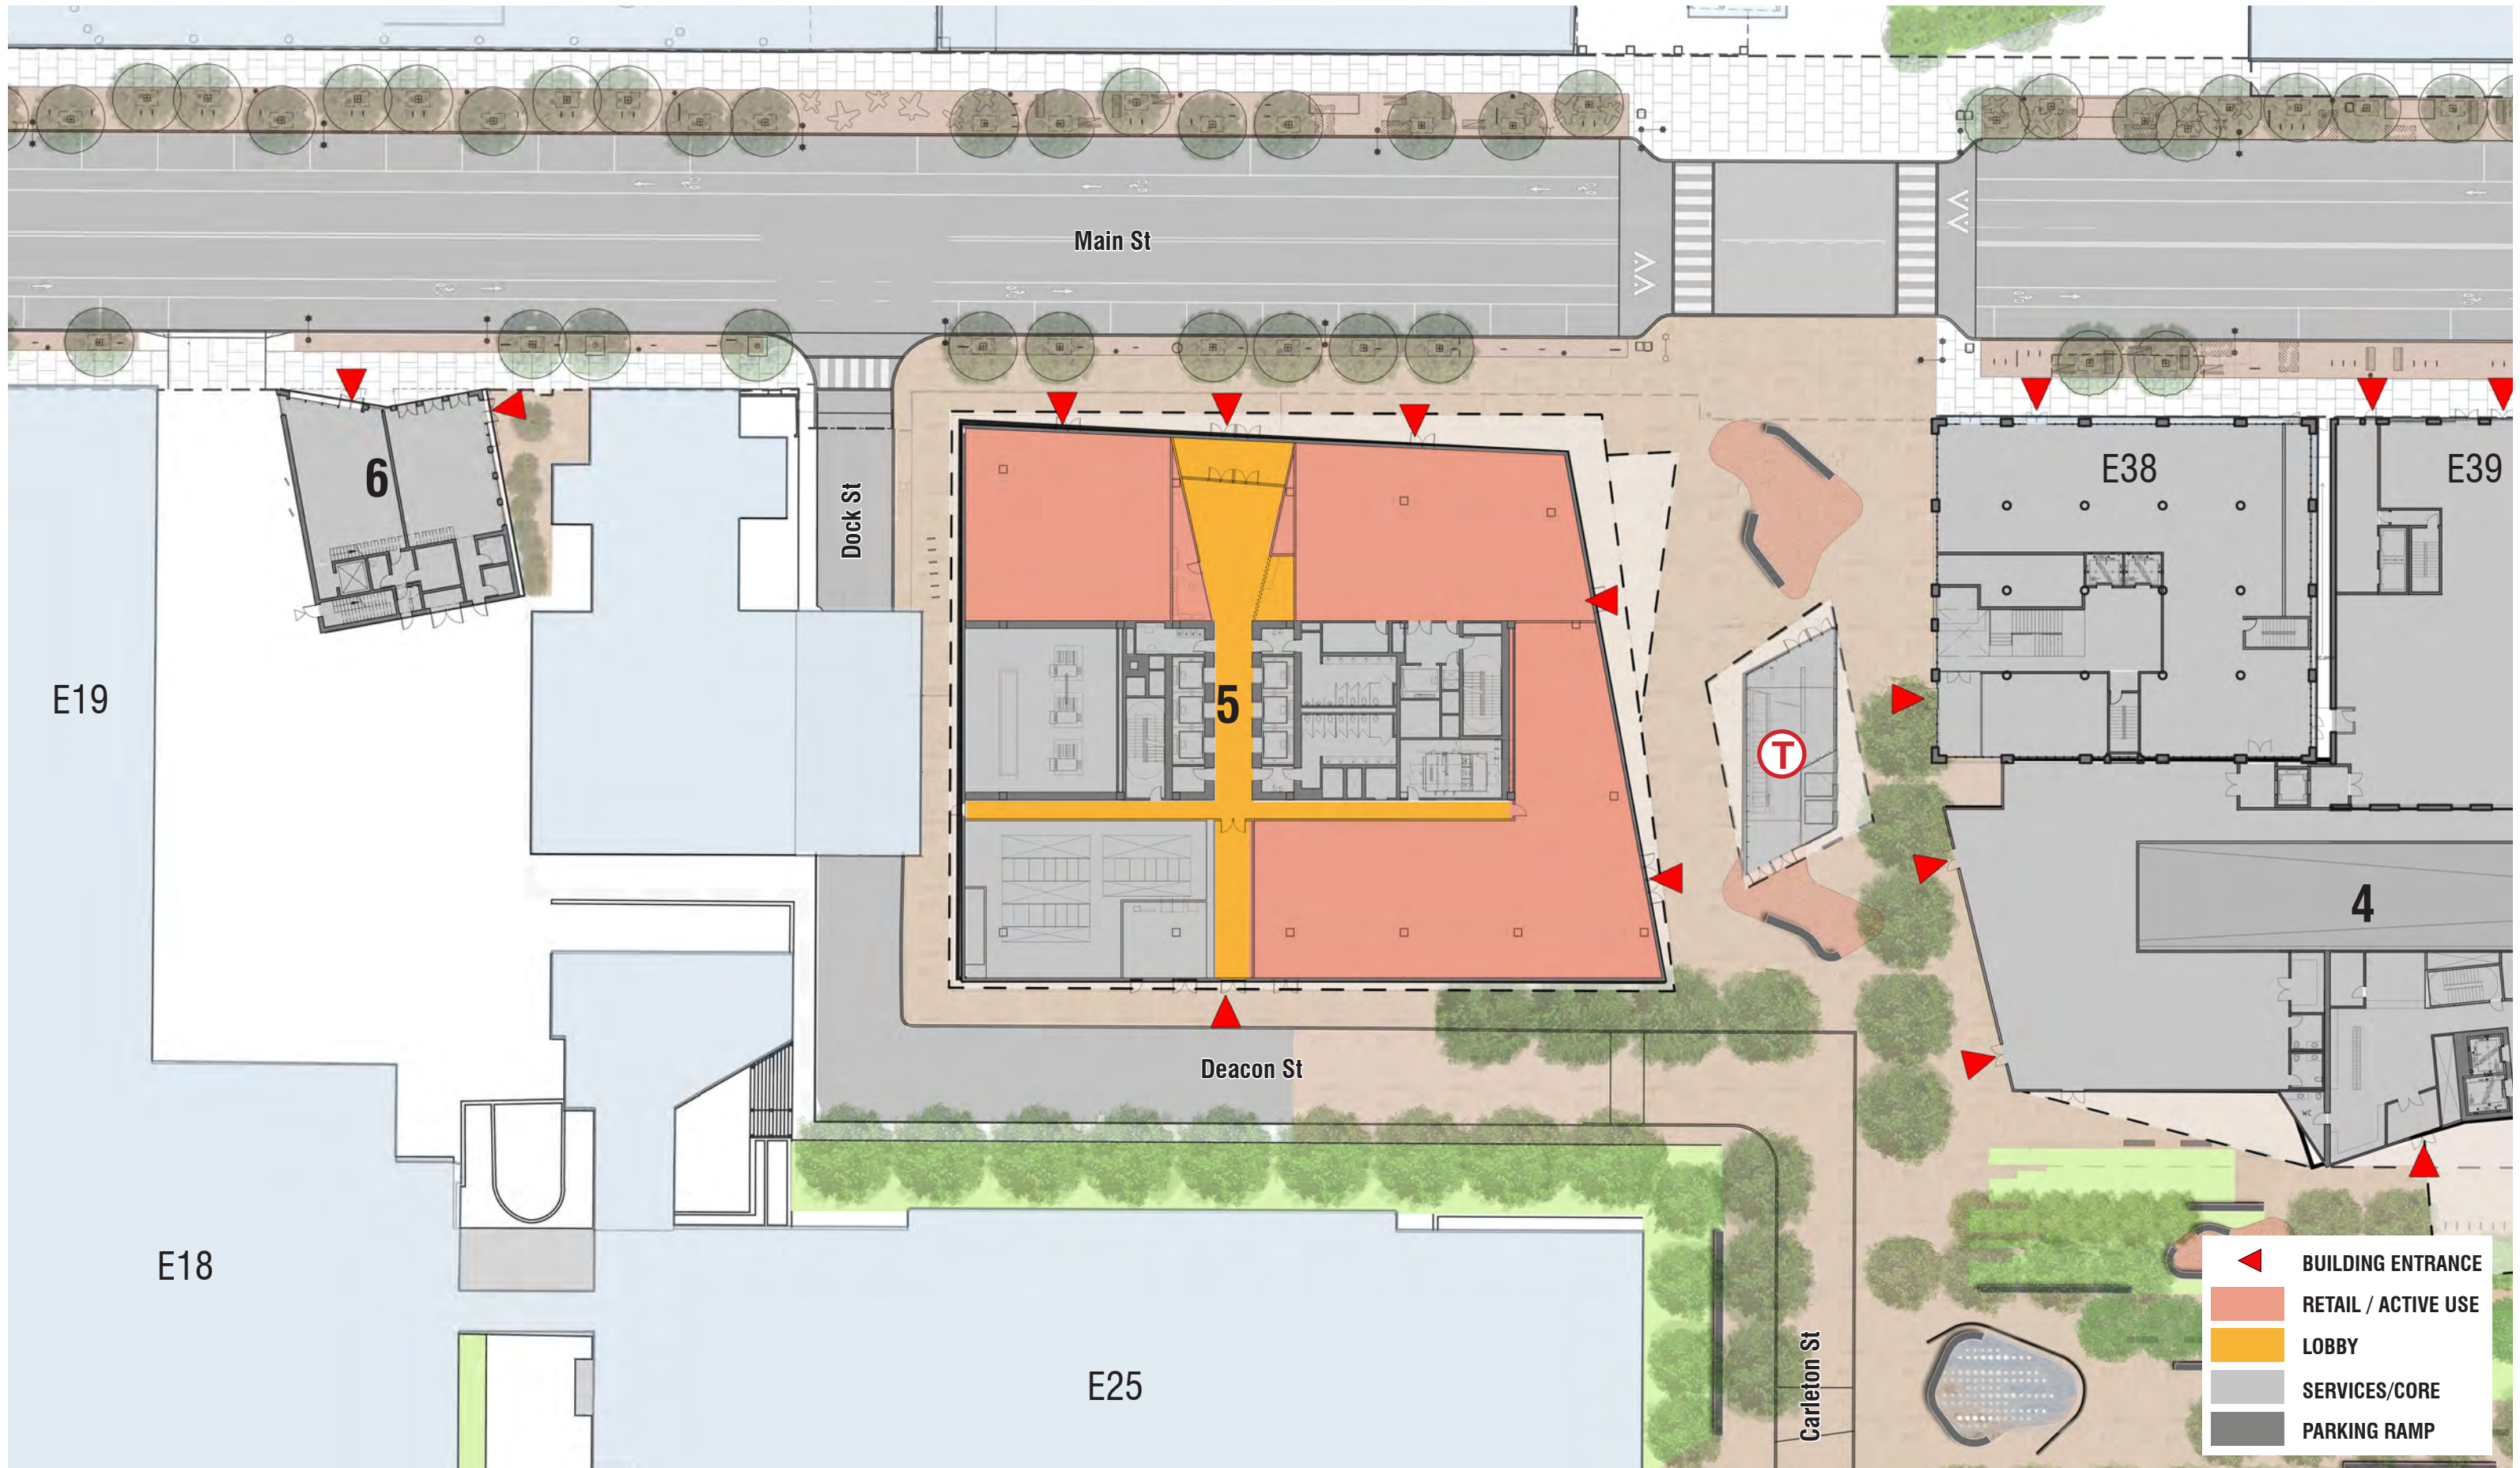

07/27/2015


Figure D - 53

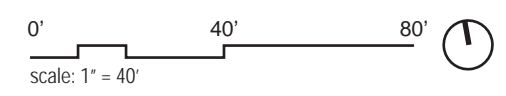


**BUILDING 5
PROPOSED SITE PLAN**

**MIT KENDALL SQUARE
SoMa PROJECT**

- RETAIL / ACTIVE USE / MUSEUM
- LAB / OFFICE COMMON SPACE
- LAB / OFFICE SPACE
- SERVICE / MECHANICAL

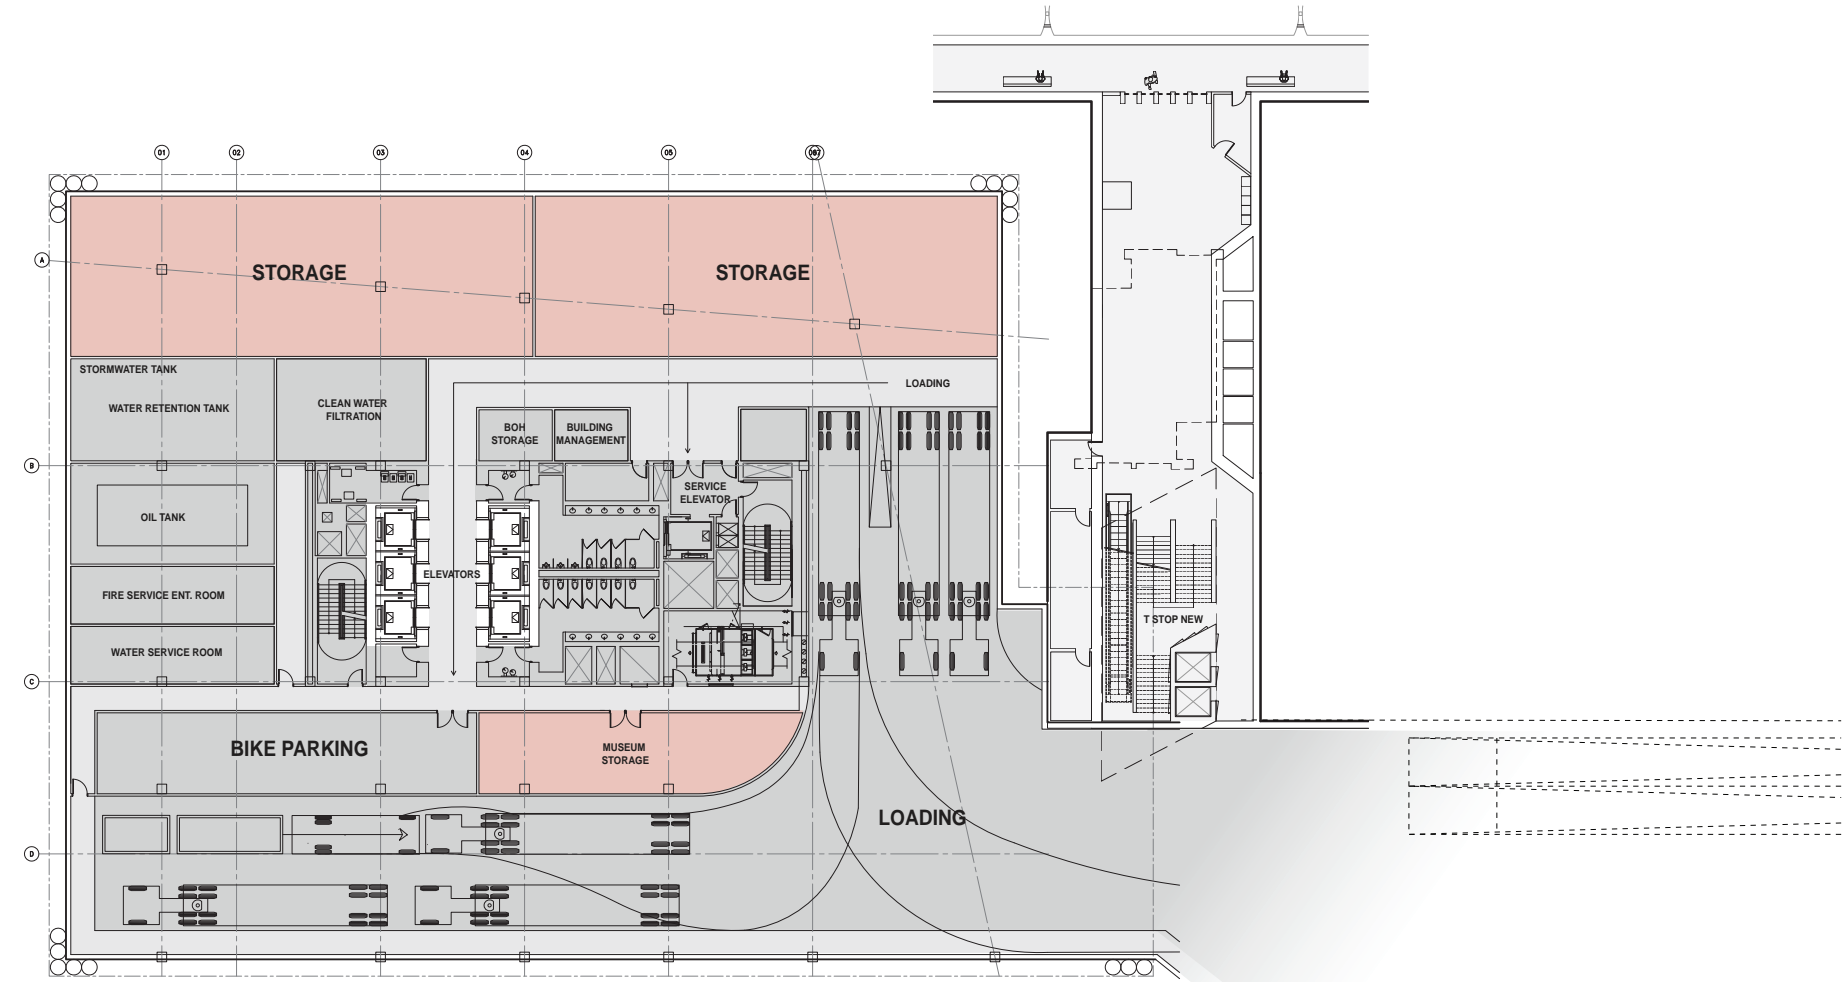


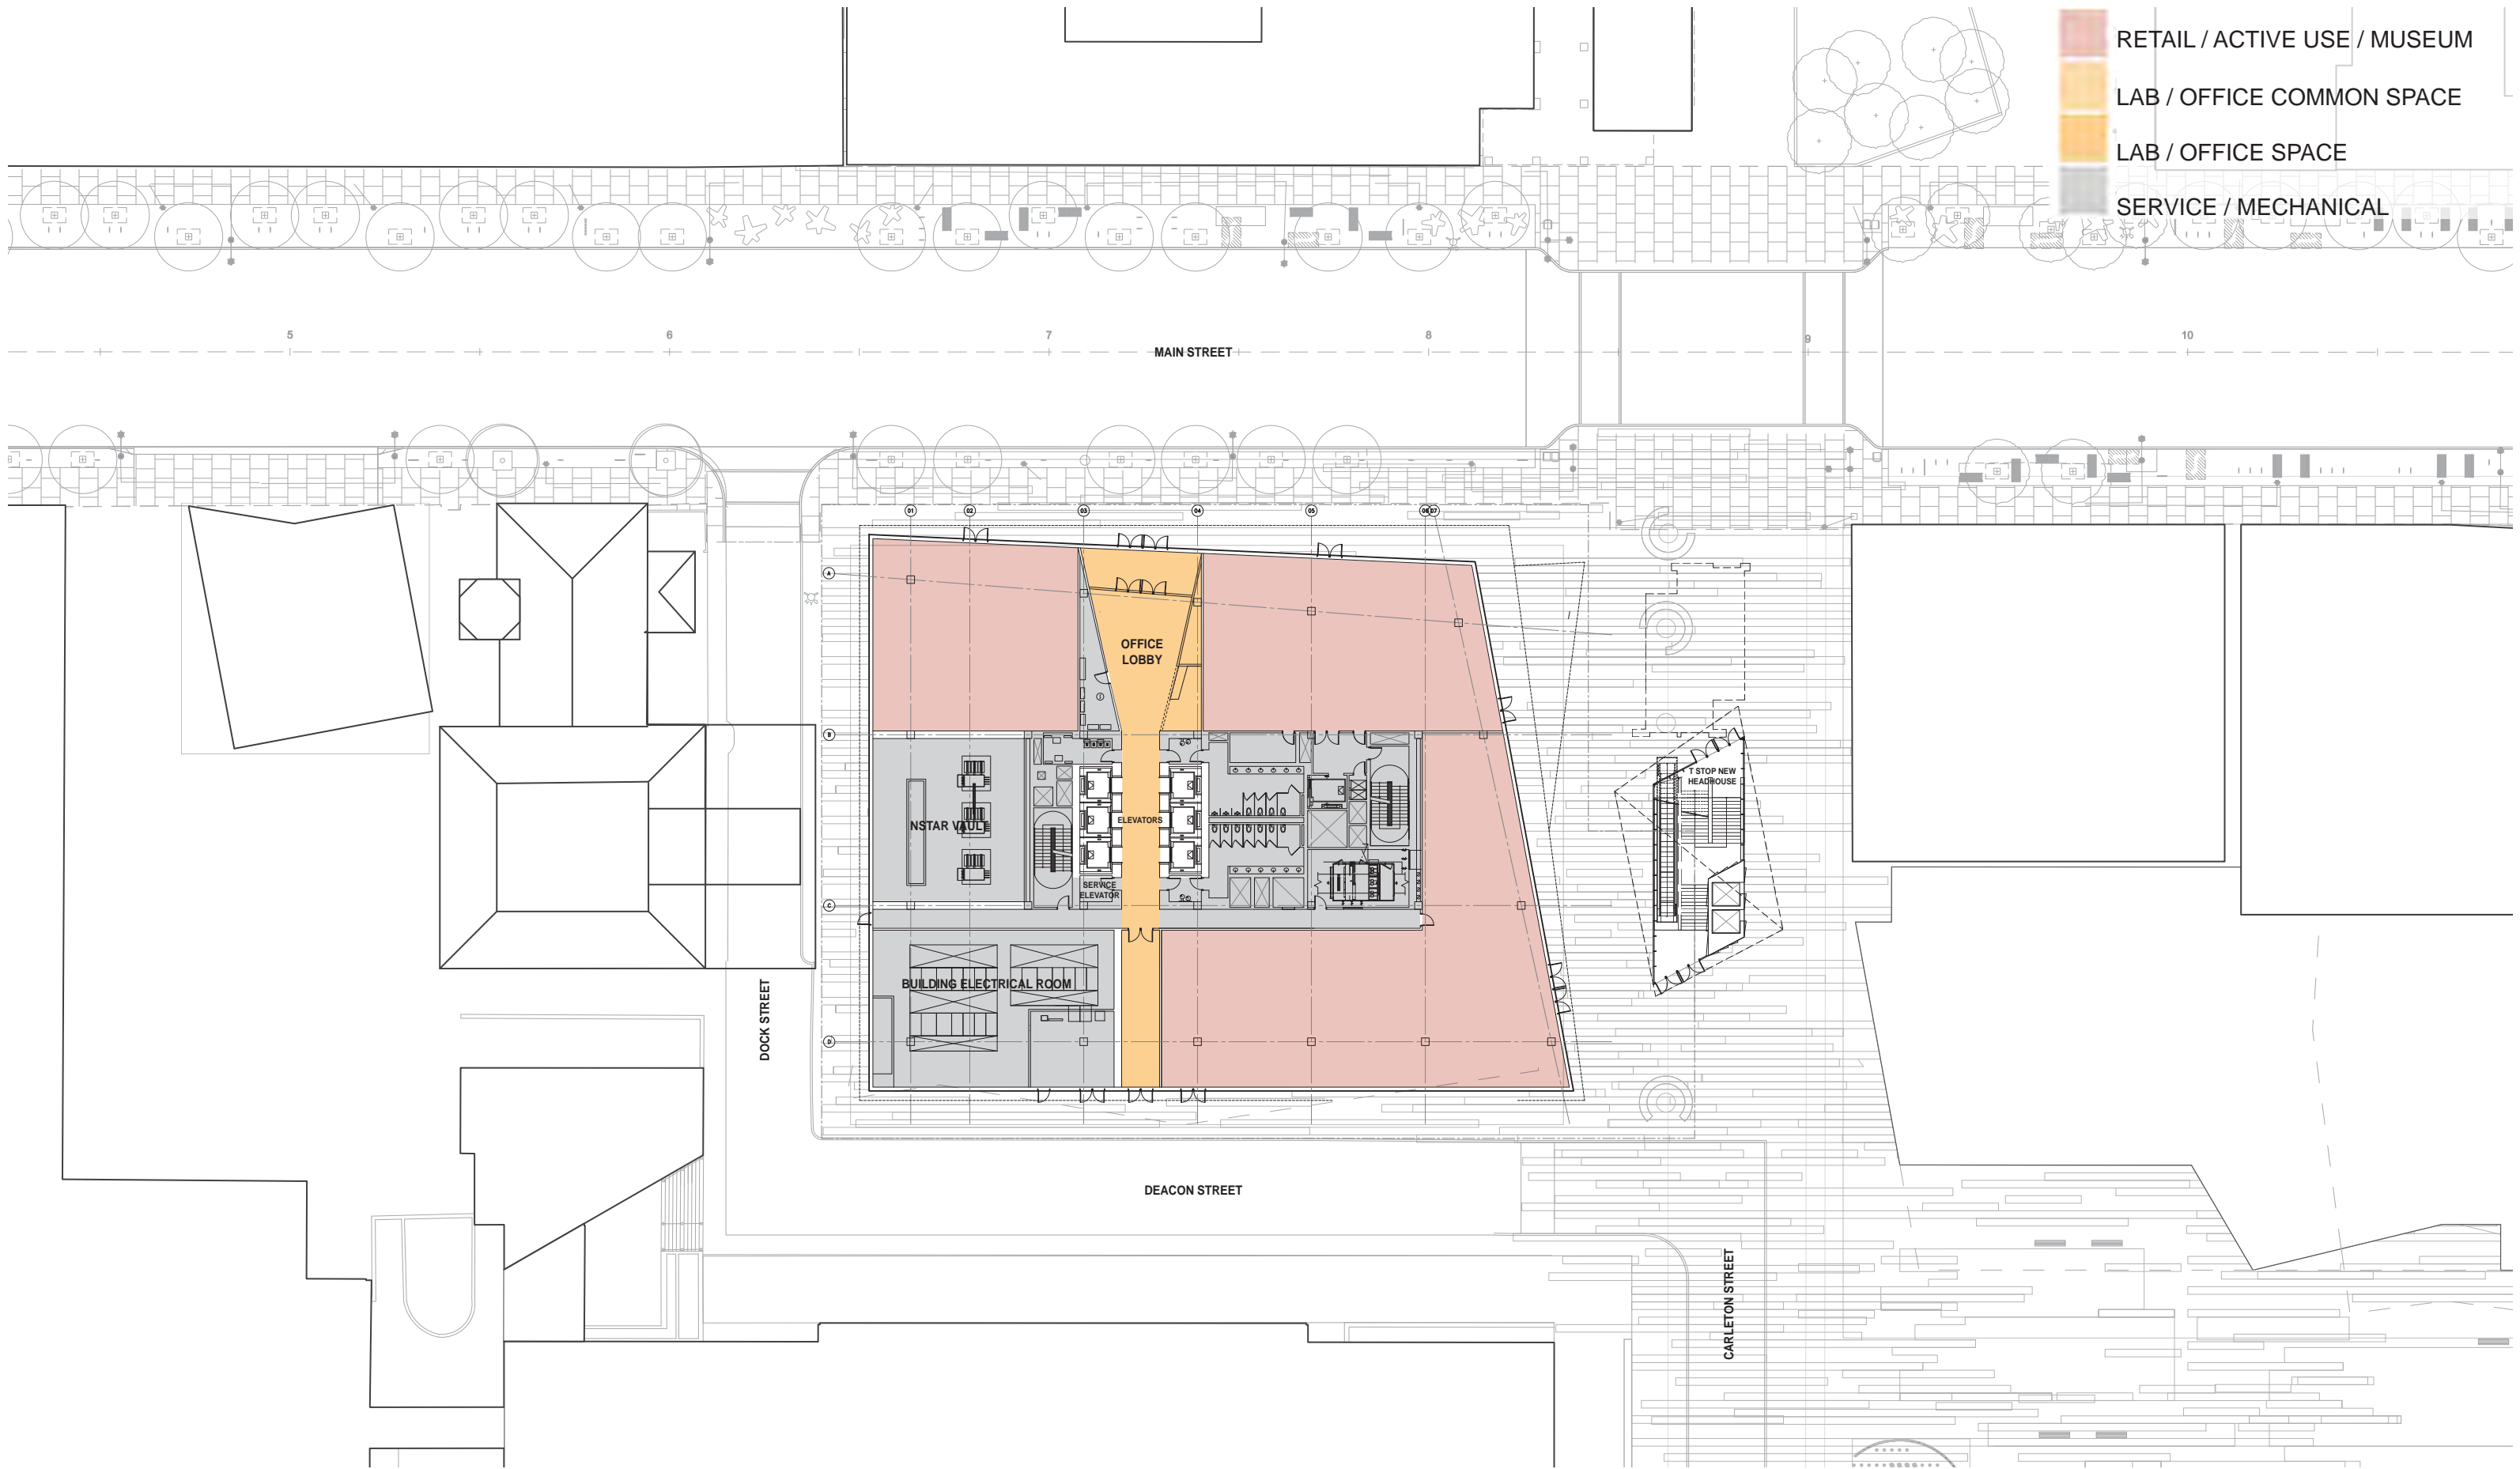

- RETAIL / ACTIVE USE / MUSEUM
- LAB / OFFICE COMMON SPACE
- LAB / OFFICE SPACE
- SERVICE / MECHANICAL

07/27/2015



Figure D - 55

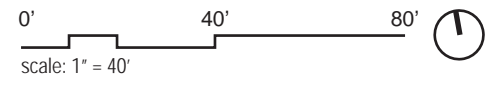



**BUILDING 5 - GROUND LEVEL
LEVEL 01**

**MIT KENDALL SQUARE
SoMa PROJECT**



- RETAIL / ACTIVE USE / MUSEUM
- LAB / OFFICE COMMON SPACE
- LAB / OFFICE SPACE
- SERVICE / MECHANICAL

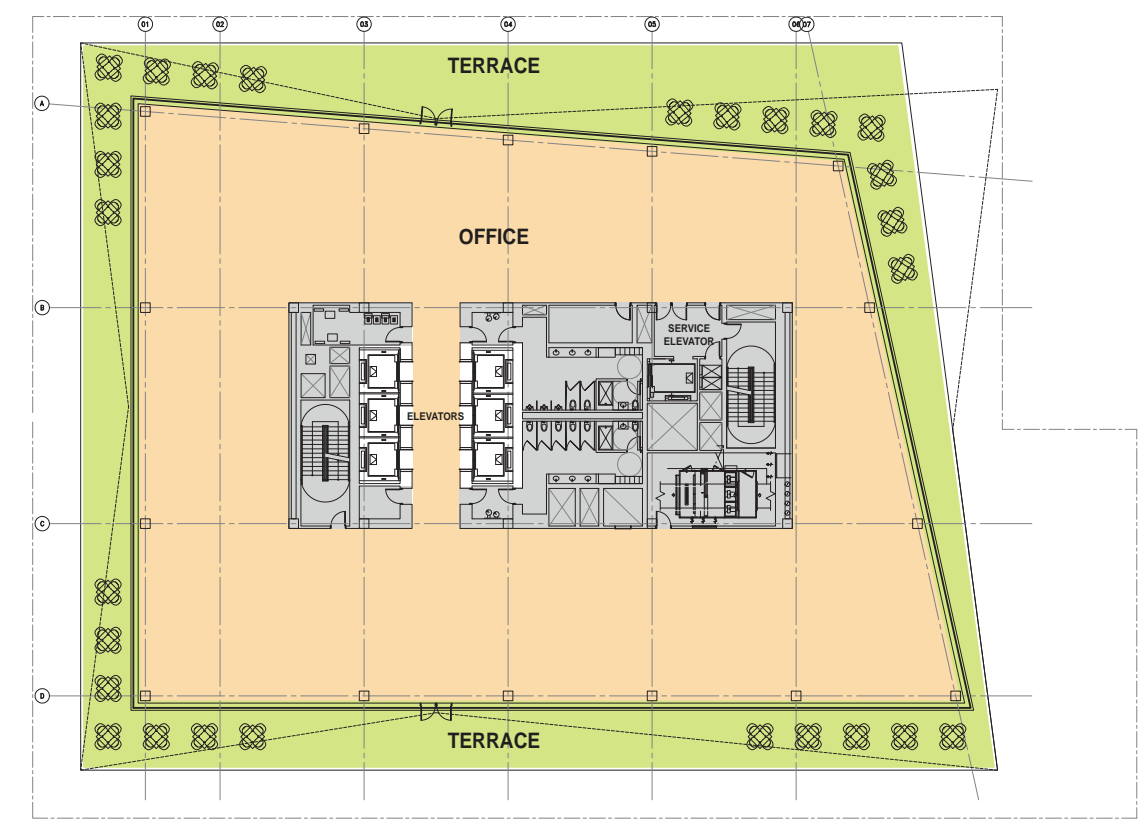
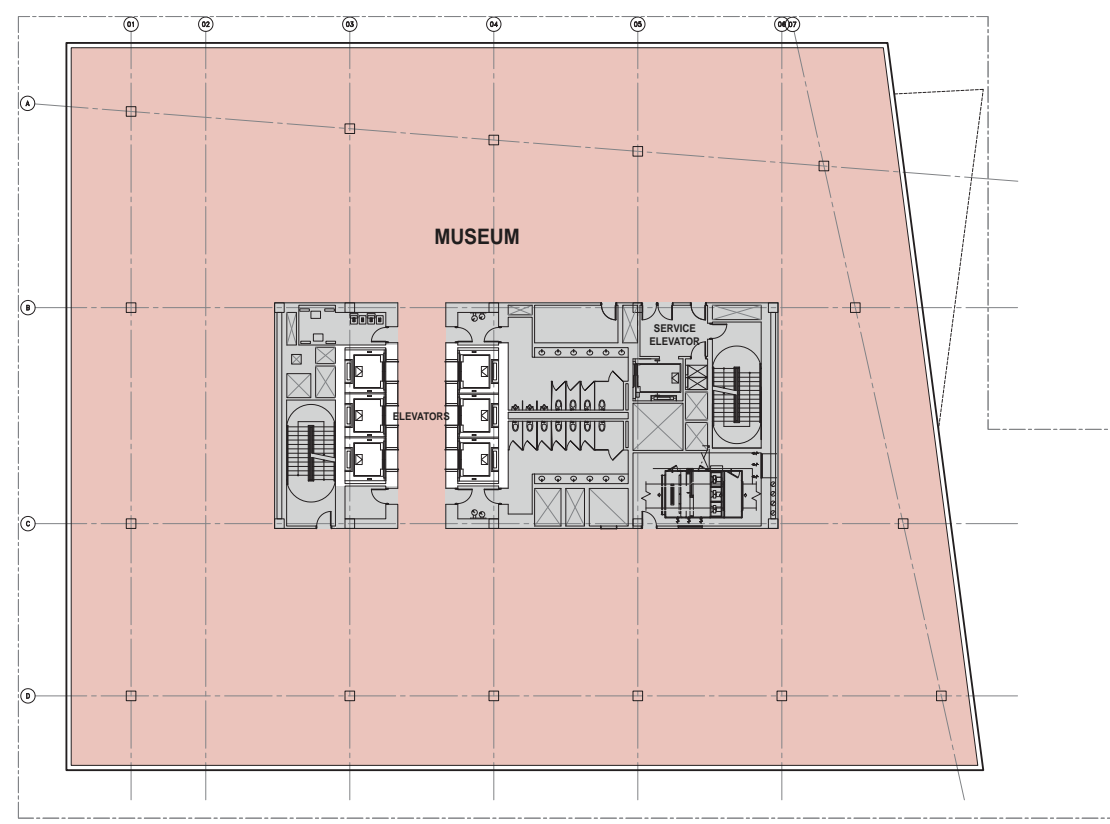


- RETAIL / ACTIVE USE / MUSEUM
- LAB / OFFICE COMMON SPACE
- LAB / OFFICE SPACE
- SERVICE / MECHANICAL

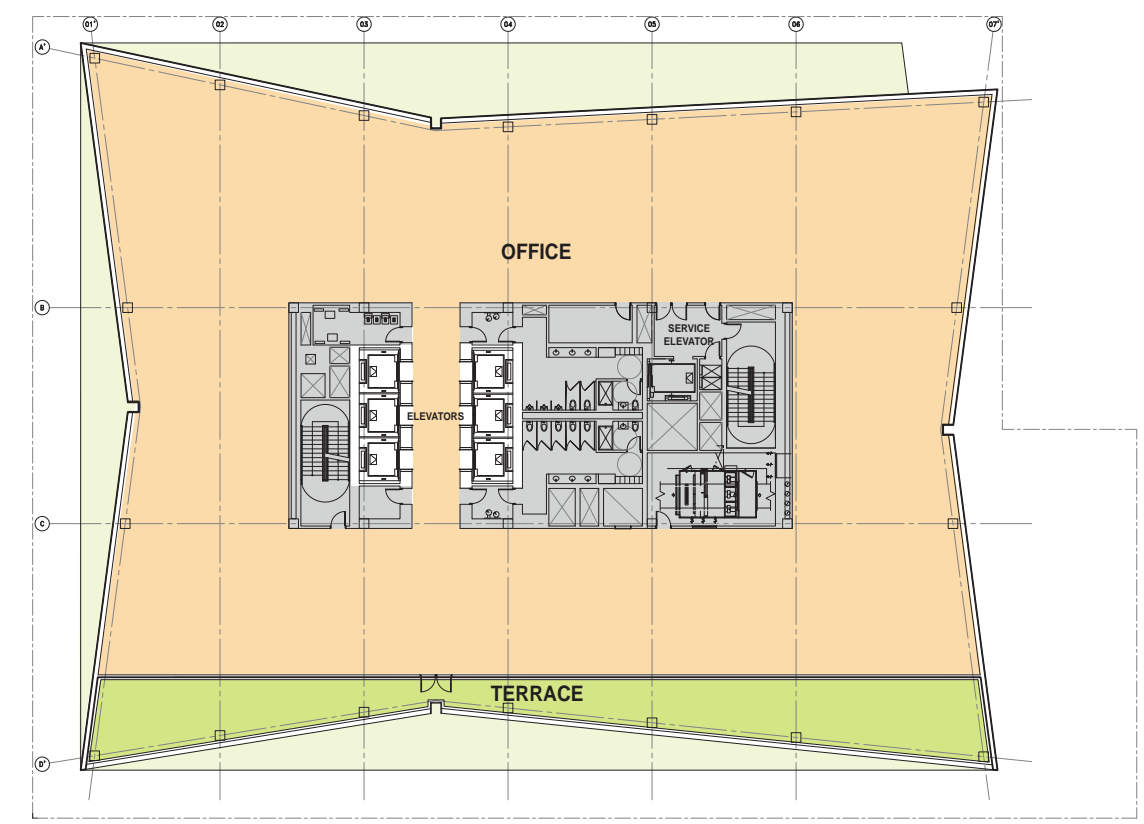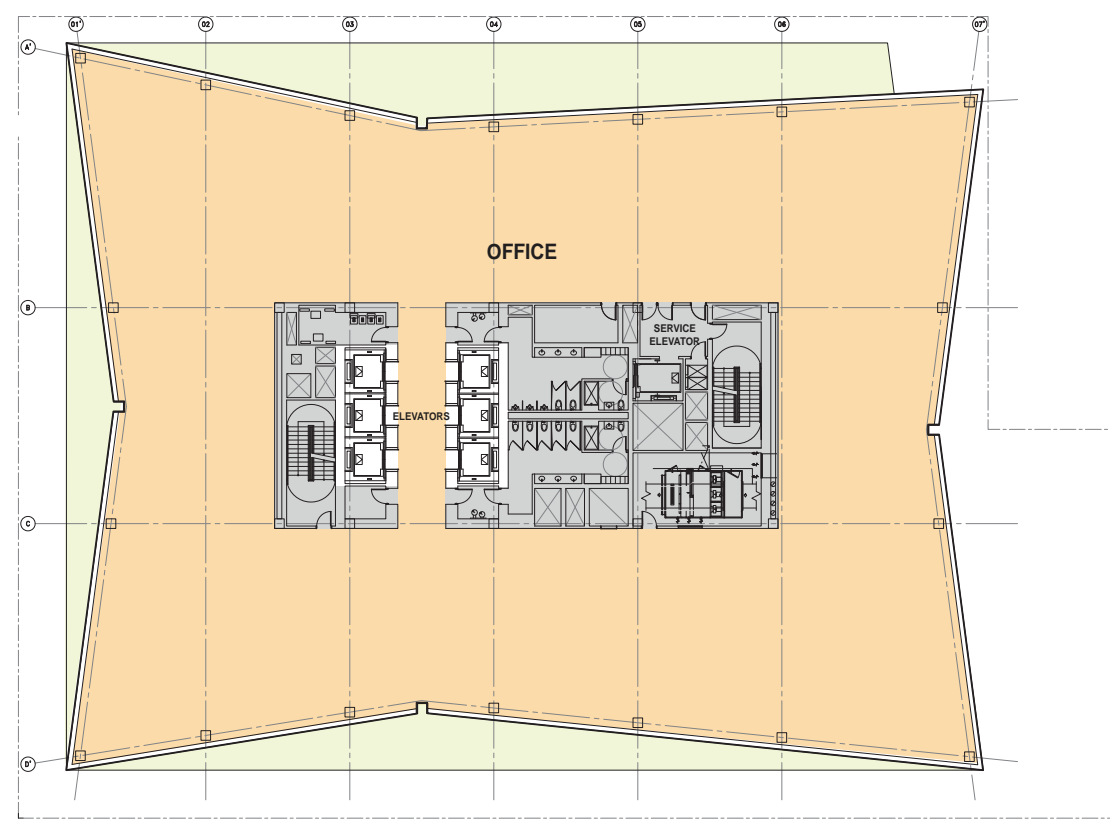

- RETAIL / ACTIVE USE / MUSEUM
- LAB / OFFICE COMMON SPACE
- LAB / OFFICE SPACE
- SERVICE / MECHANICAL

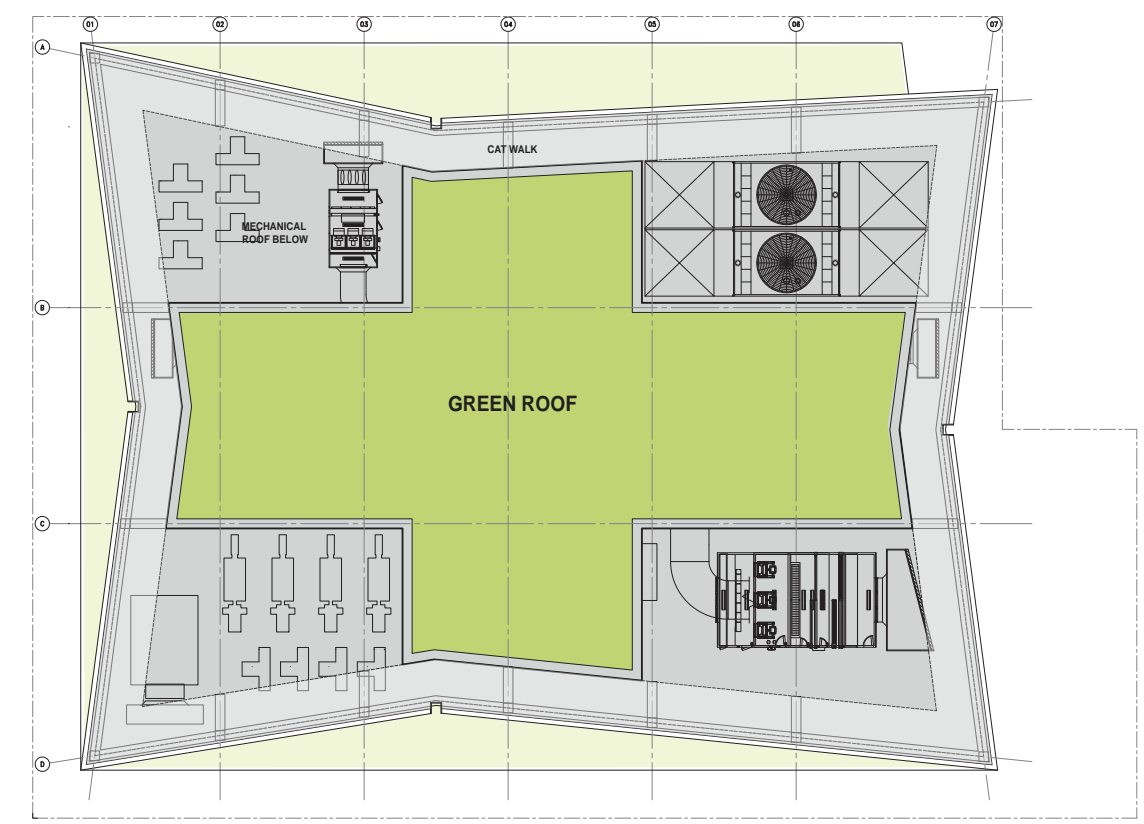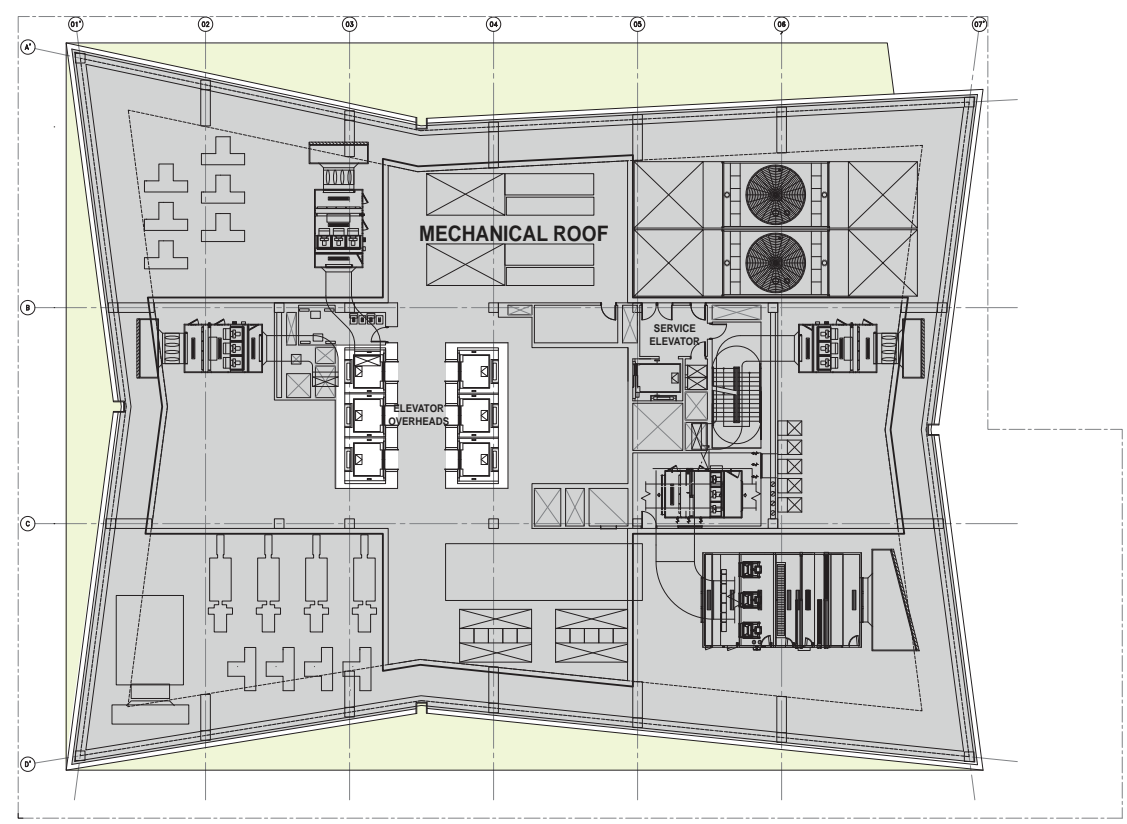

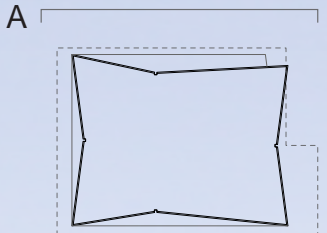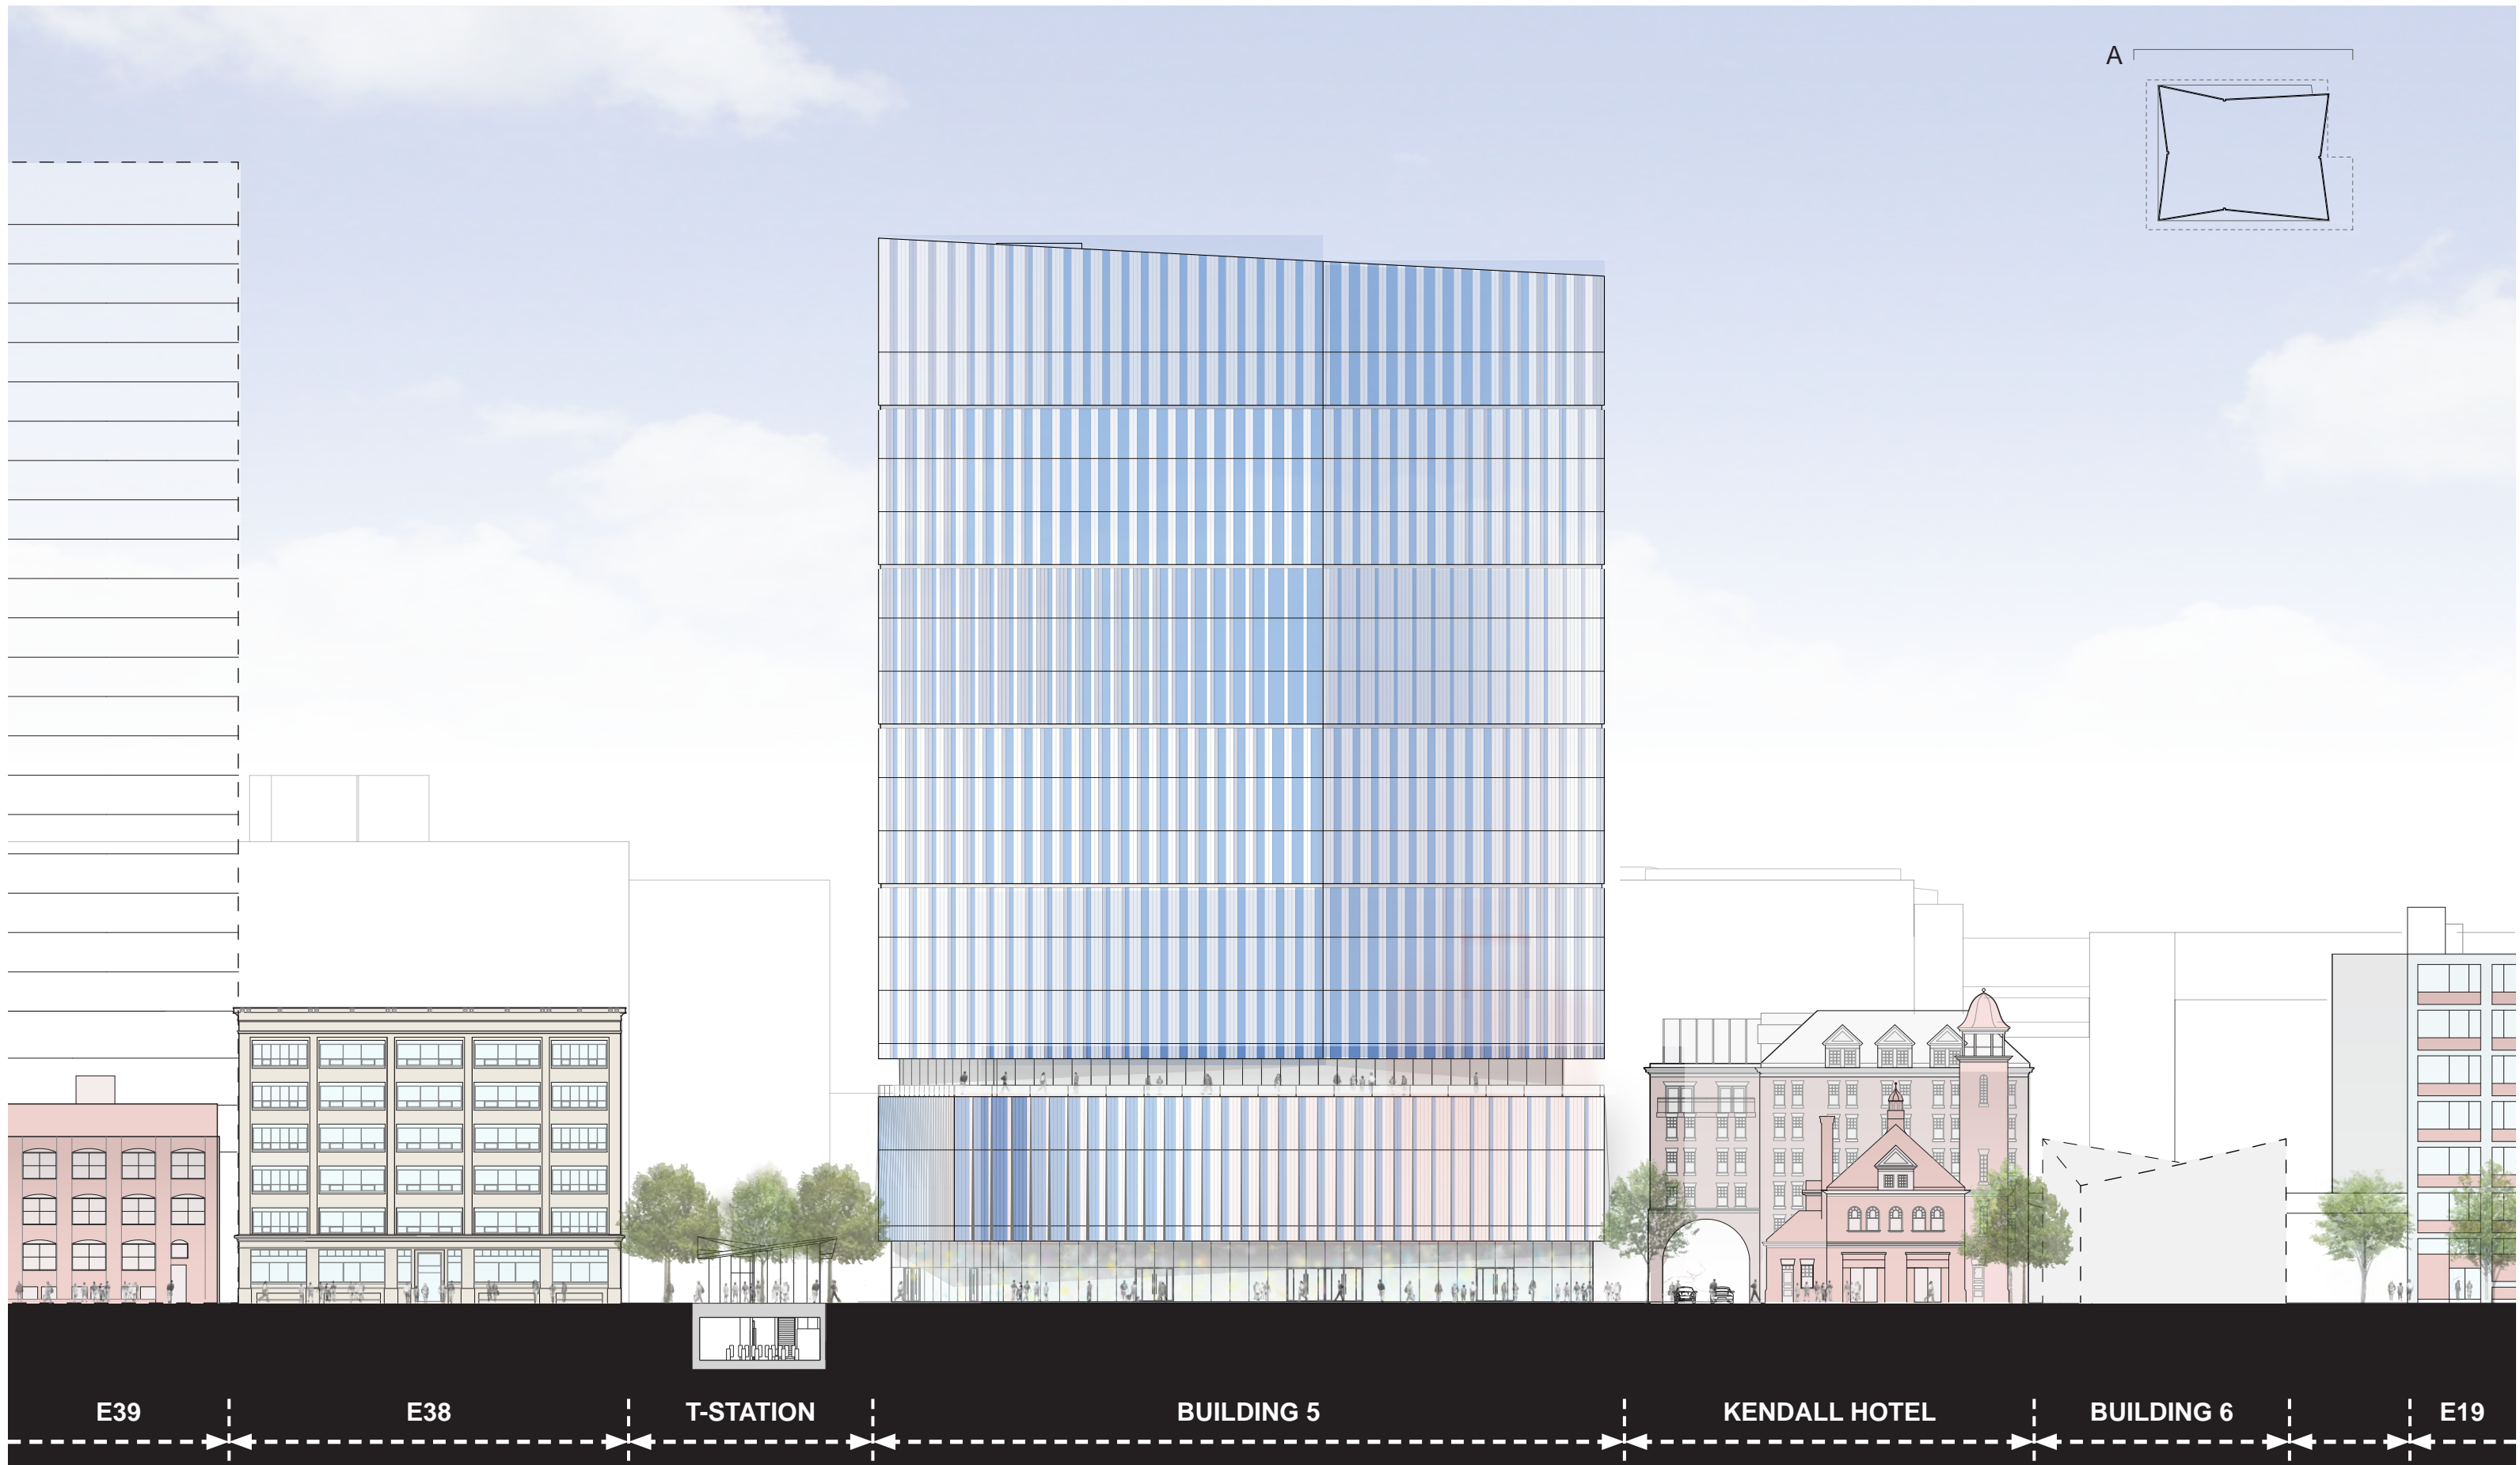

E39

E38

T-STATION

BUILDING 5


KENDALL HOTEL

BUILDING 6

E19


07/27/2015

Figure D - 59

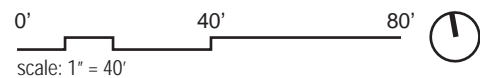


BUILDING 5 - NORTH ELEVATION

MIT KENDALL SQUARE
SoMa PROJECT

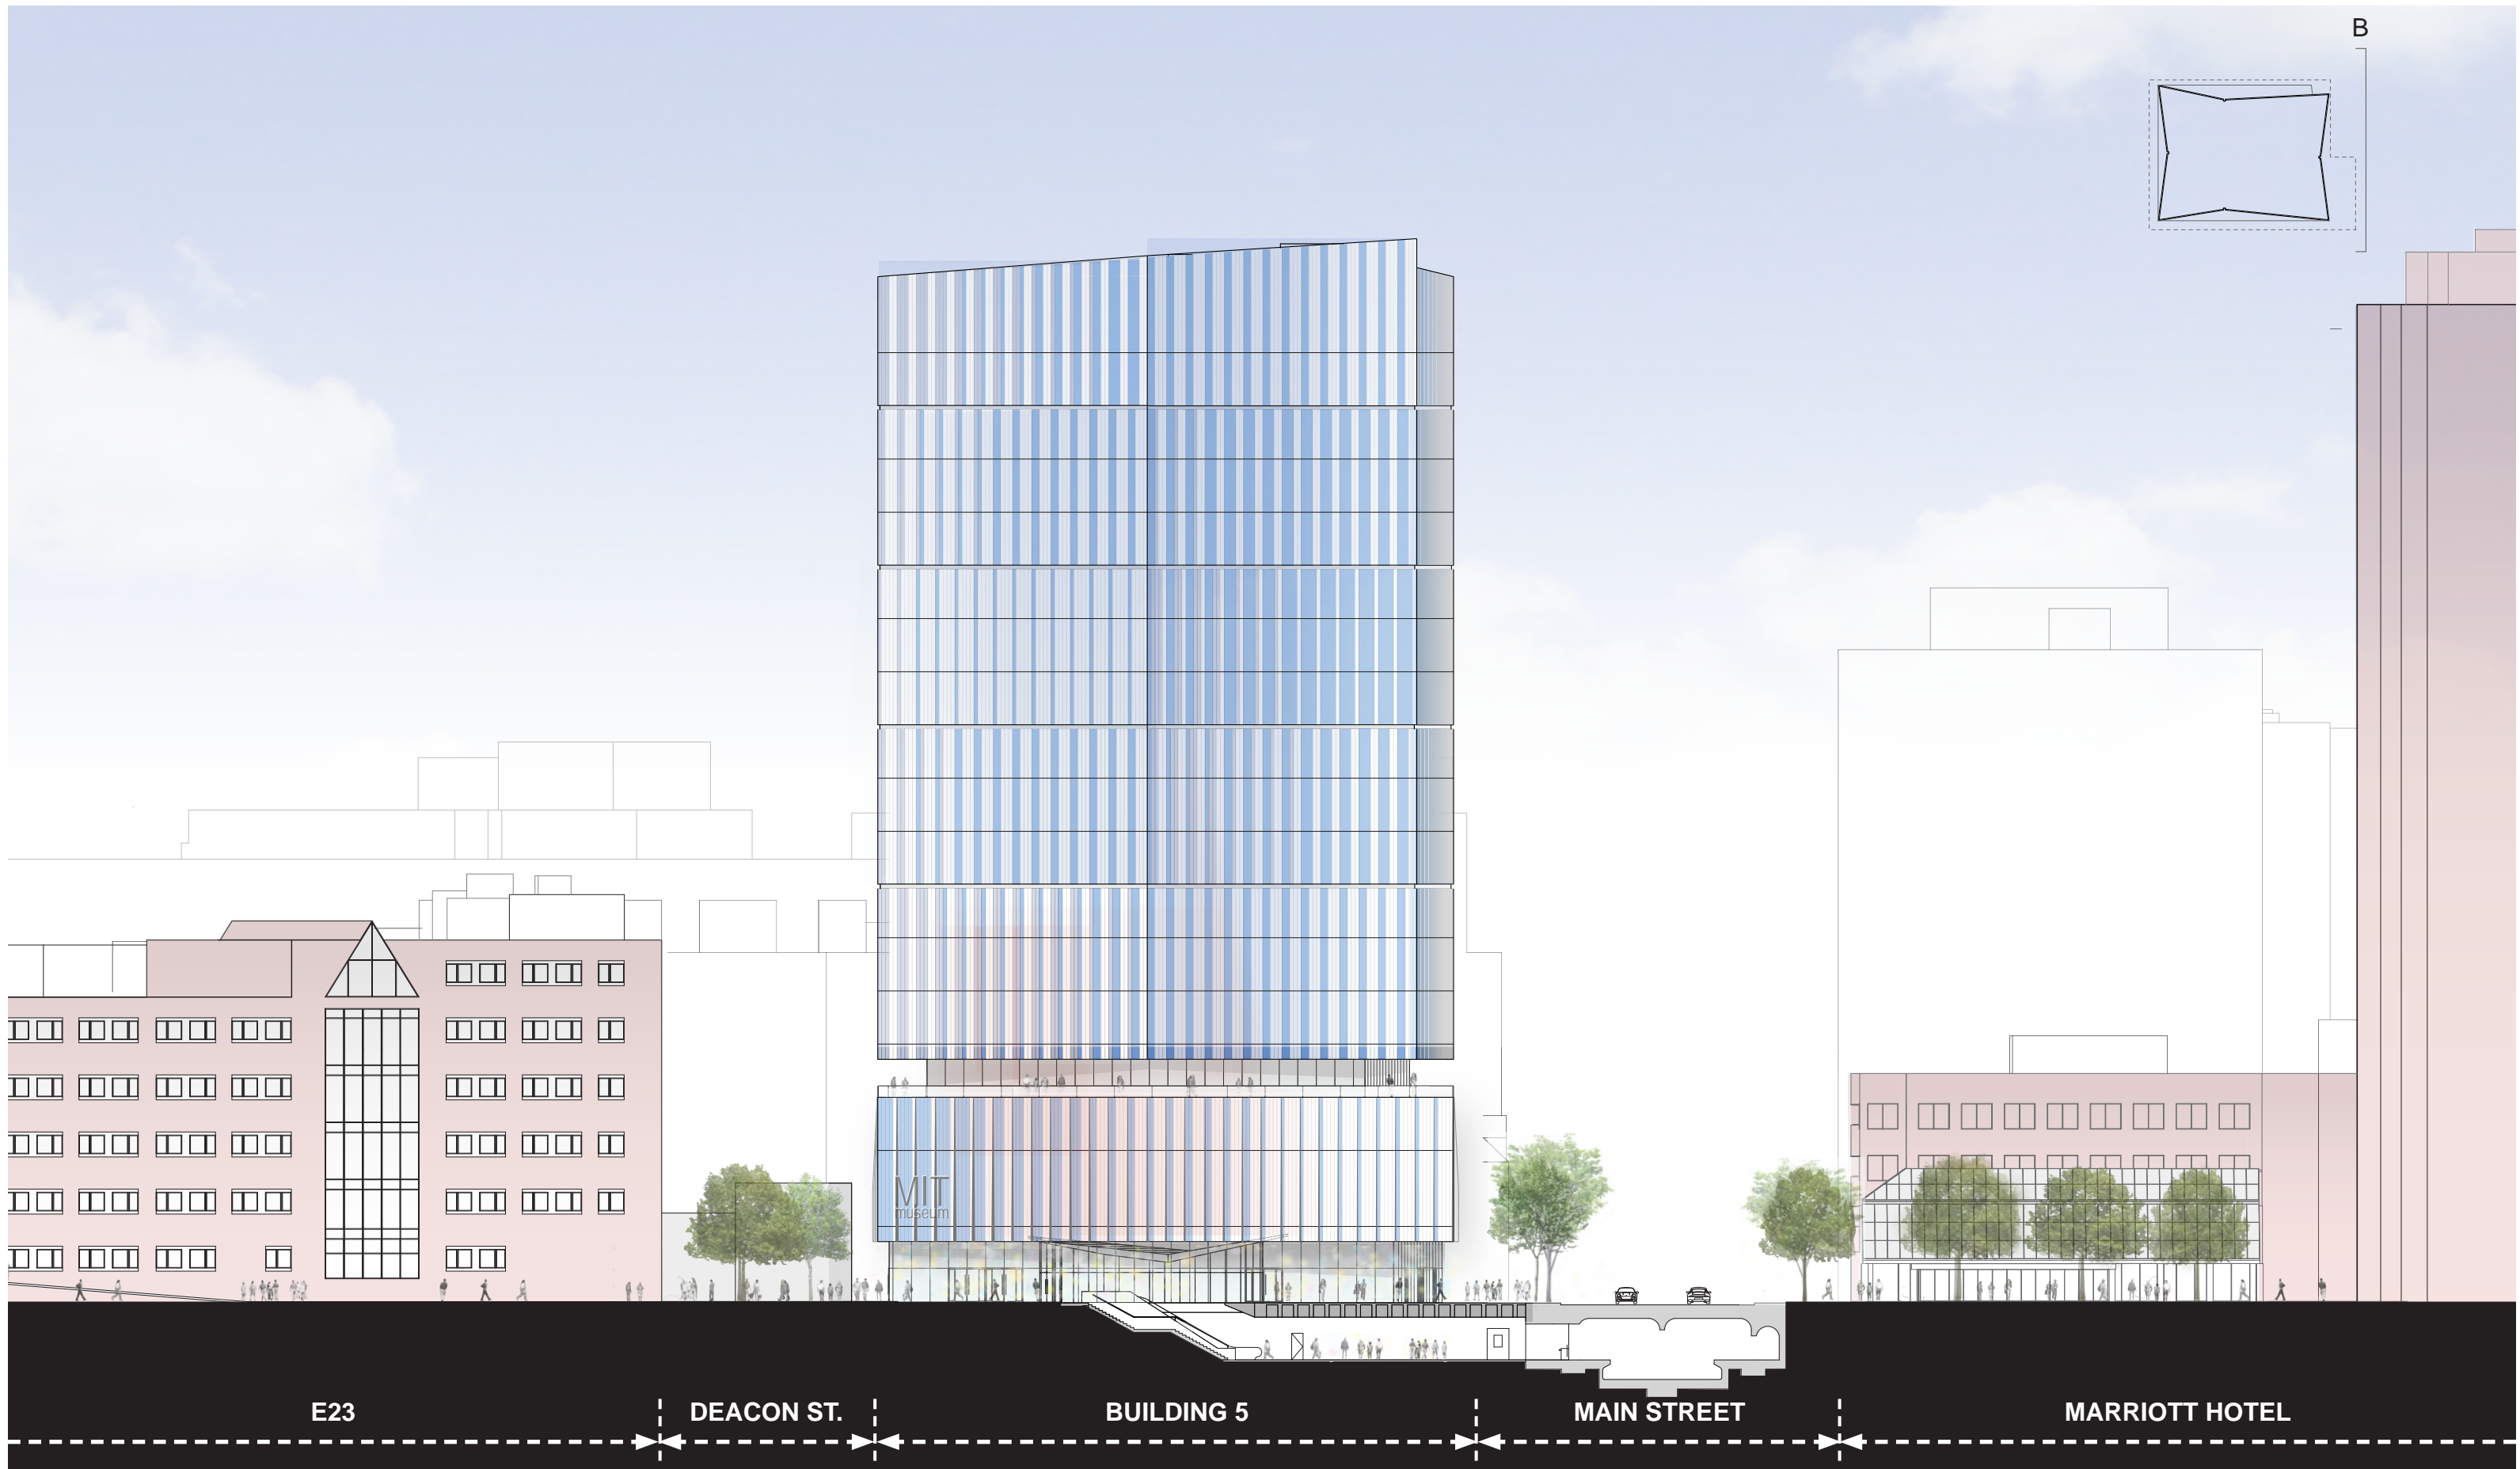

07/27/2015

Figure D - 60

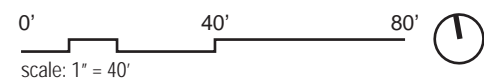

BUILDING 5 - EAST ELEVATION

MIT KENDALL SQUARE
SoMa PROJECT