




07/27/2015

Figure D - 61

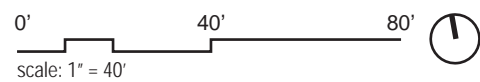

**BUILDING 5 - SOUTH ELEVATION**

MIT KENDALL SQUARE  
SoMa PROJECT

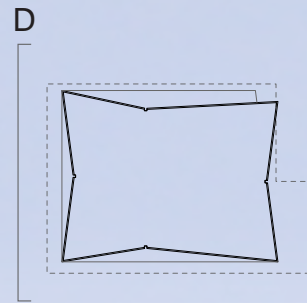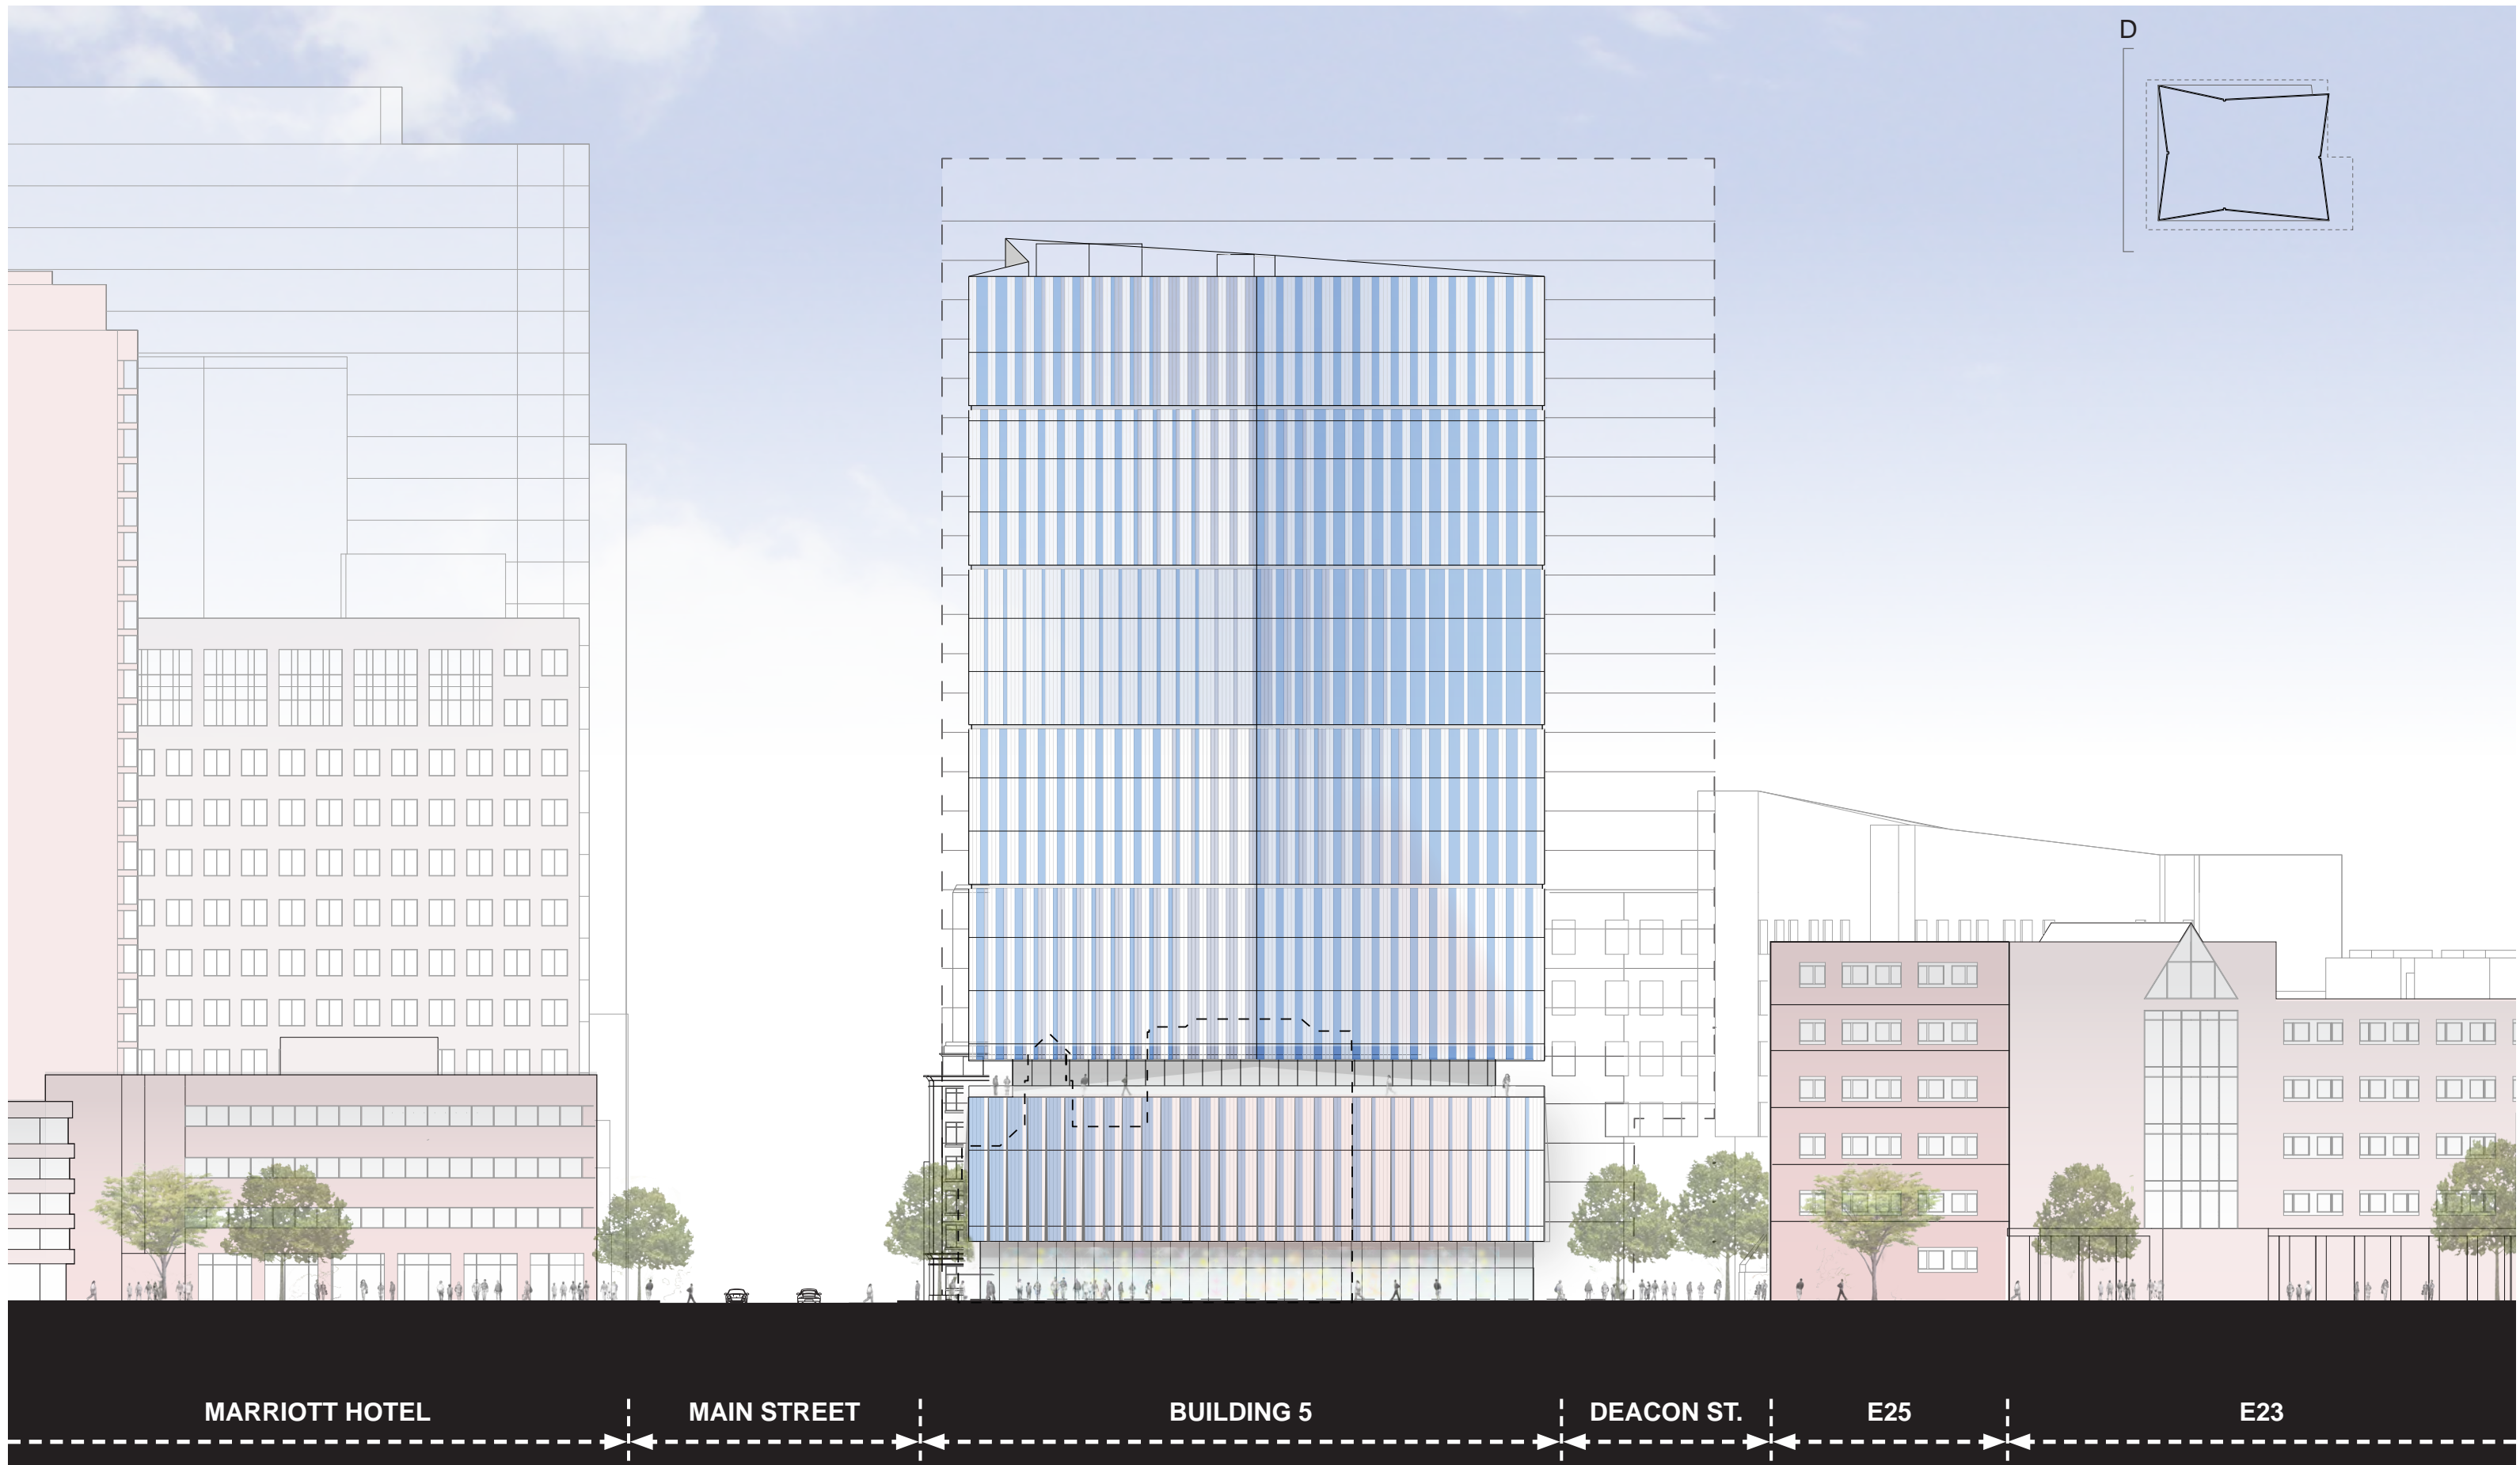

MARRIOTT HOTEL

MAIN STREET

BUILDING 5


DEACON ST.

E25

E23


07/27/2015

Figure D - 62

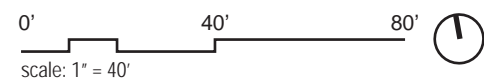


**BUILDING 5 - WEST ELEVATION**

MIT KENDALL SQUARE  
SoMa PROJECT

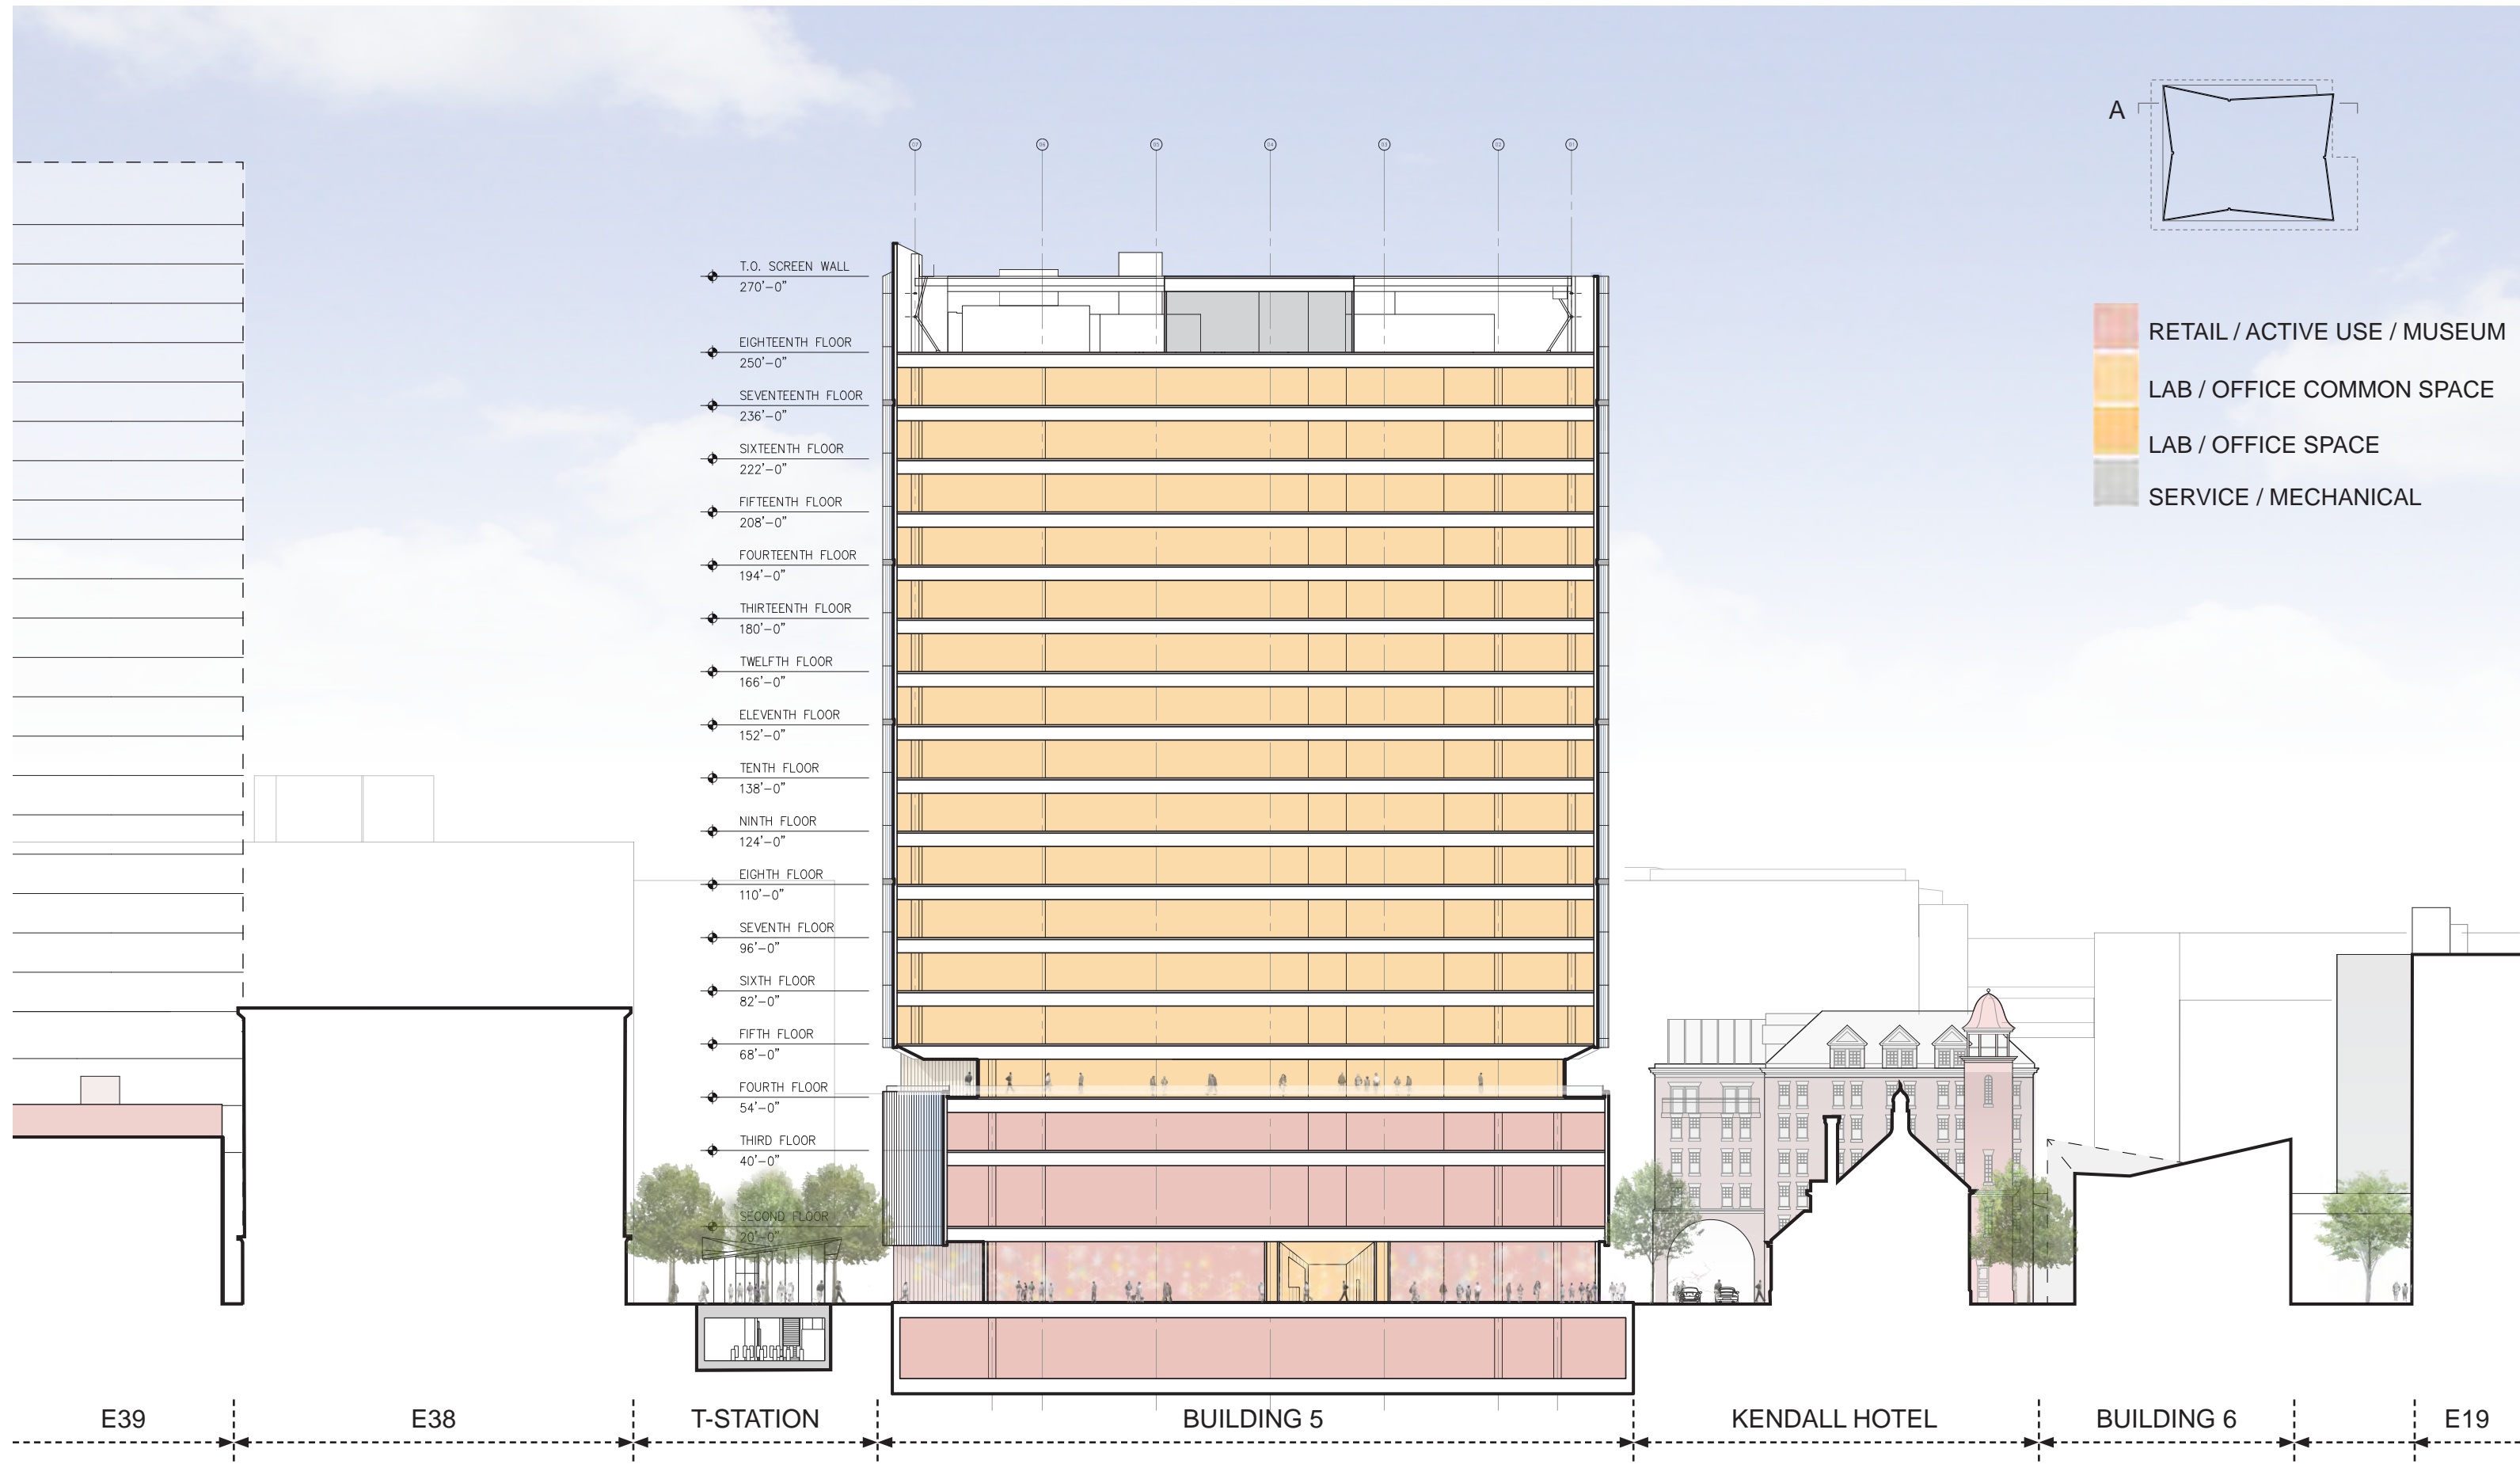


07/27/2015

Figure D - 63

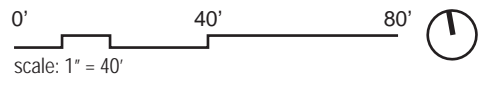


**BUILDING 5 - EAST-WEST SECTION**

MIT KENDALL SQUARE  
SoMa PROJECT

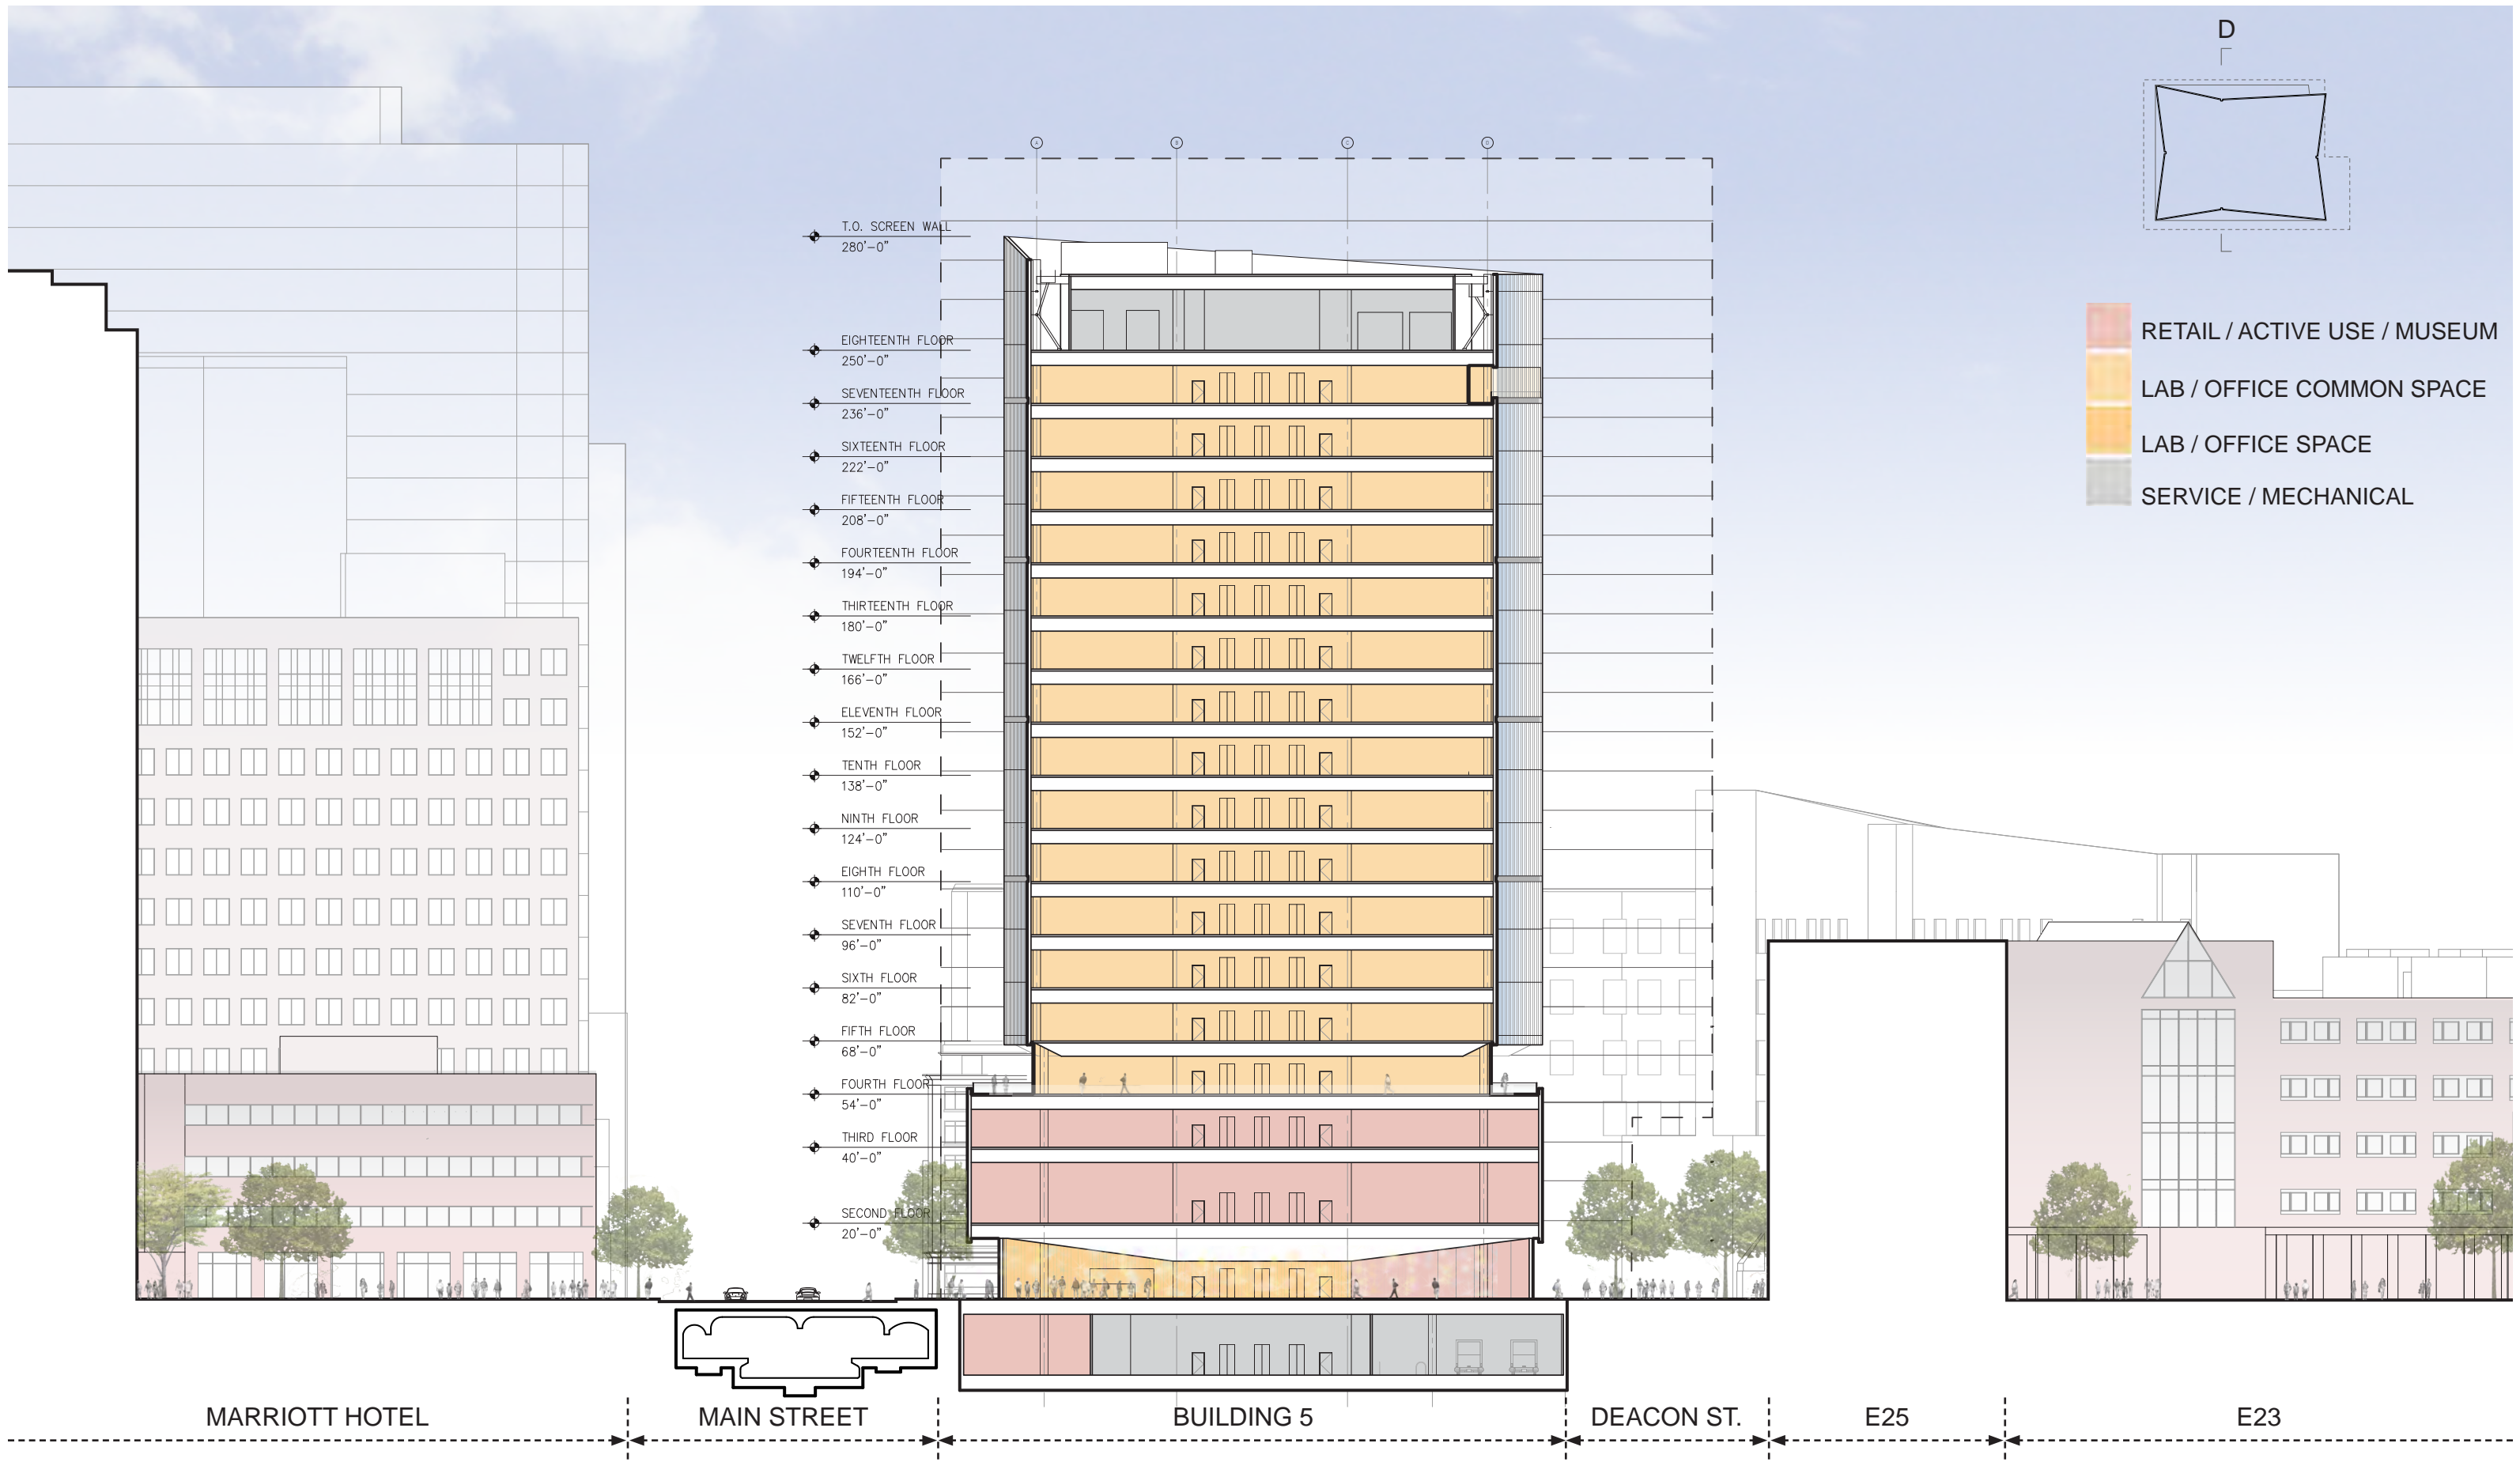


07/27/2015

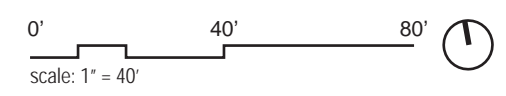

**BUILDING 5 - NORTH-SOUTH SECTION**


Figure D - 64

MIT KENDALL SQUARE  
SoMa PROJECT

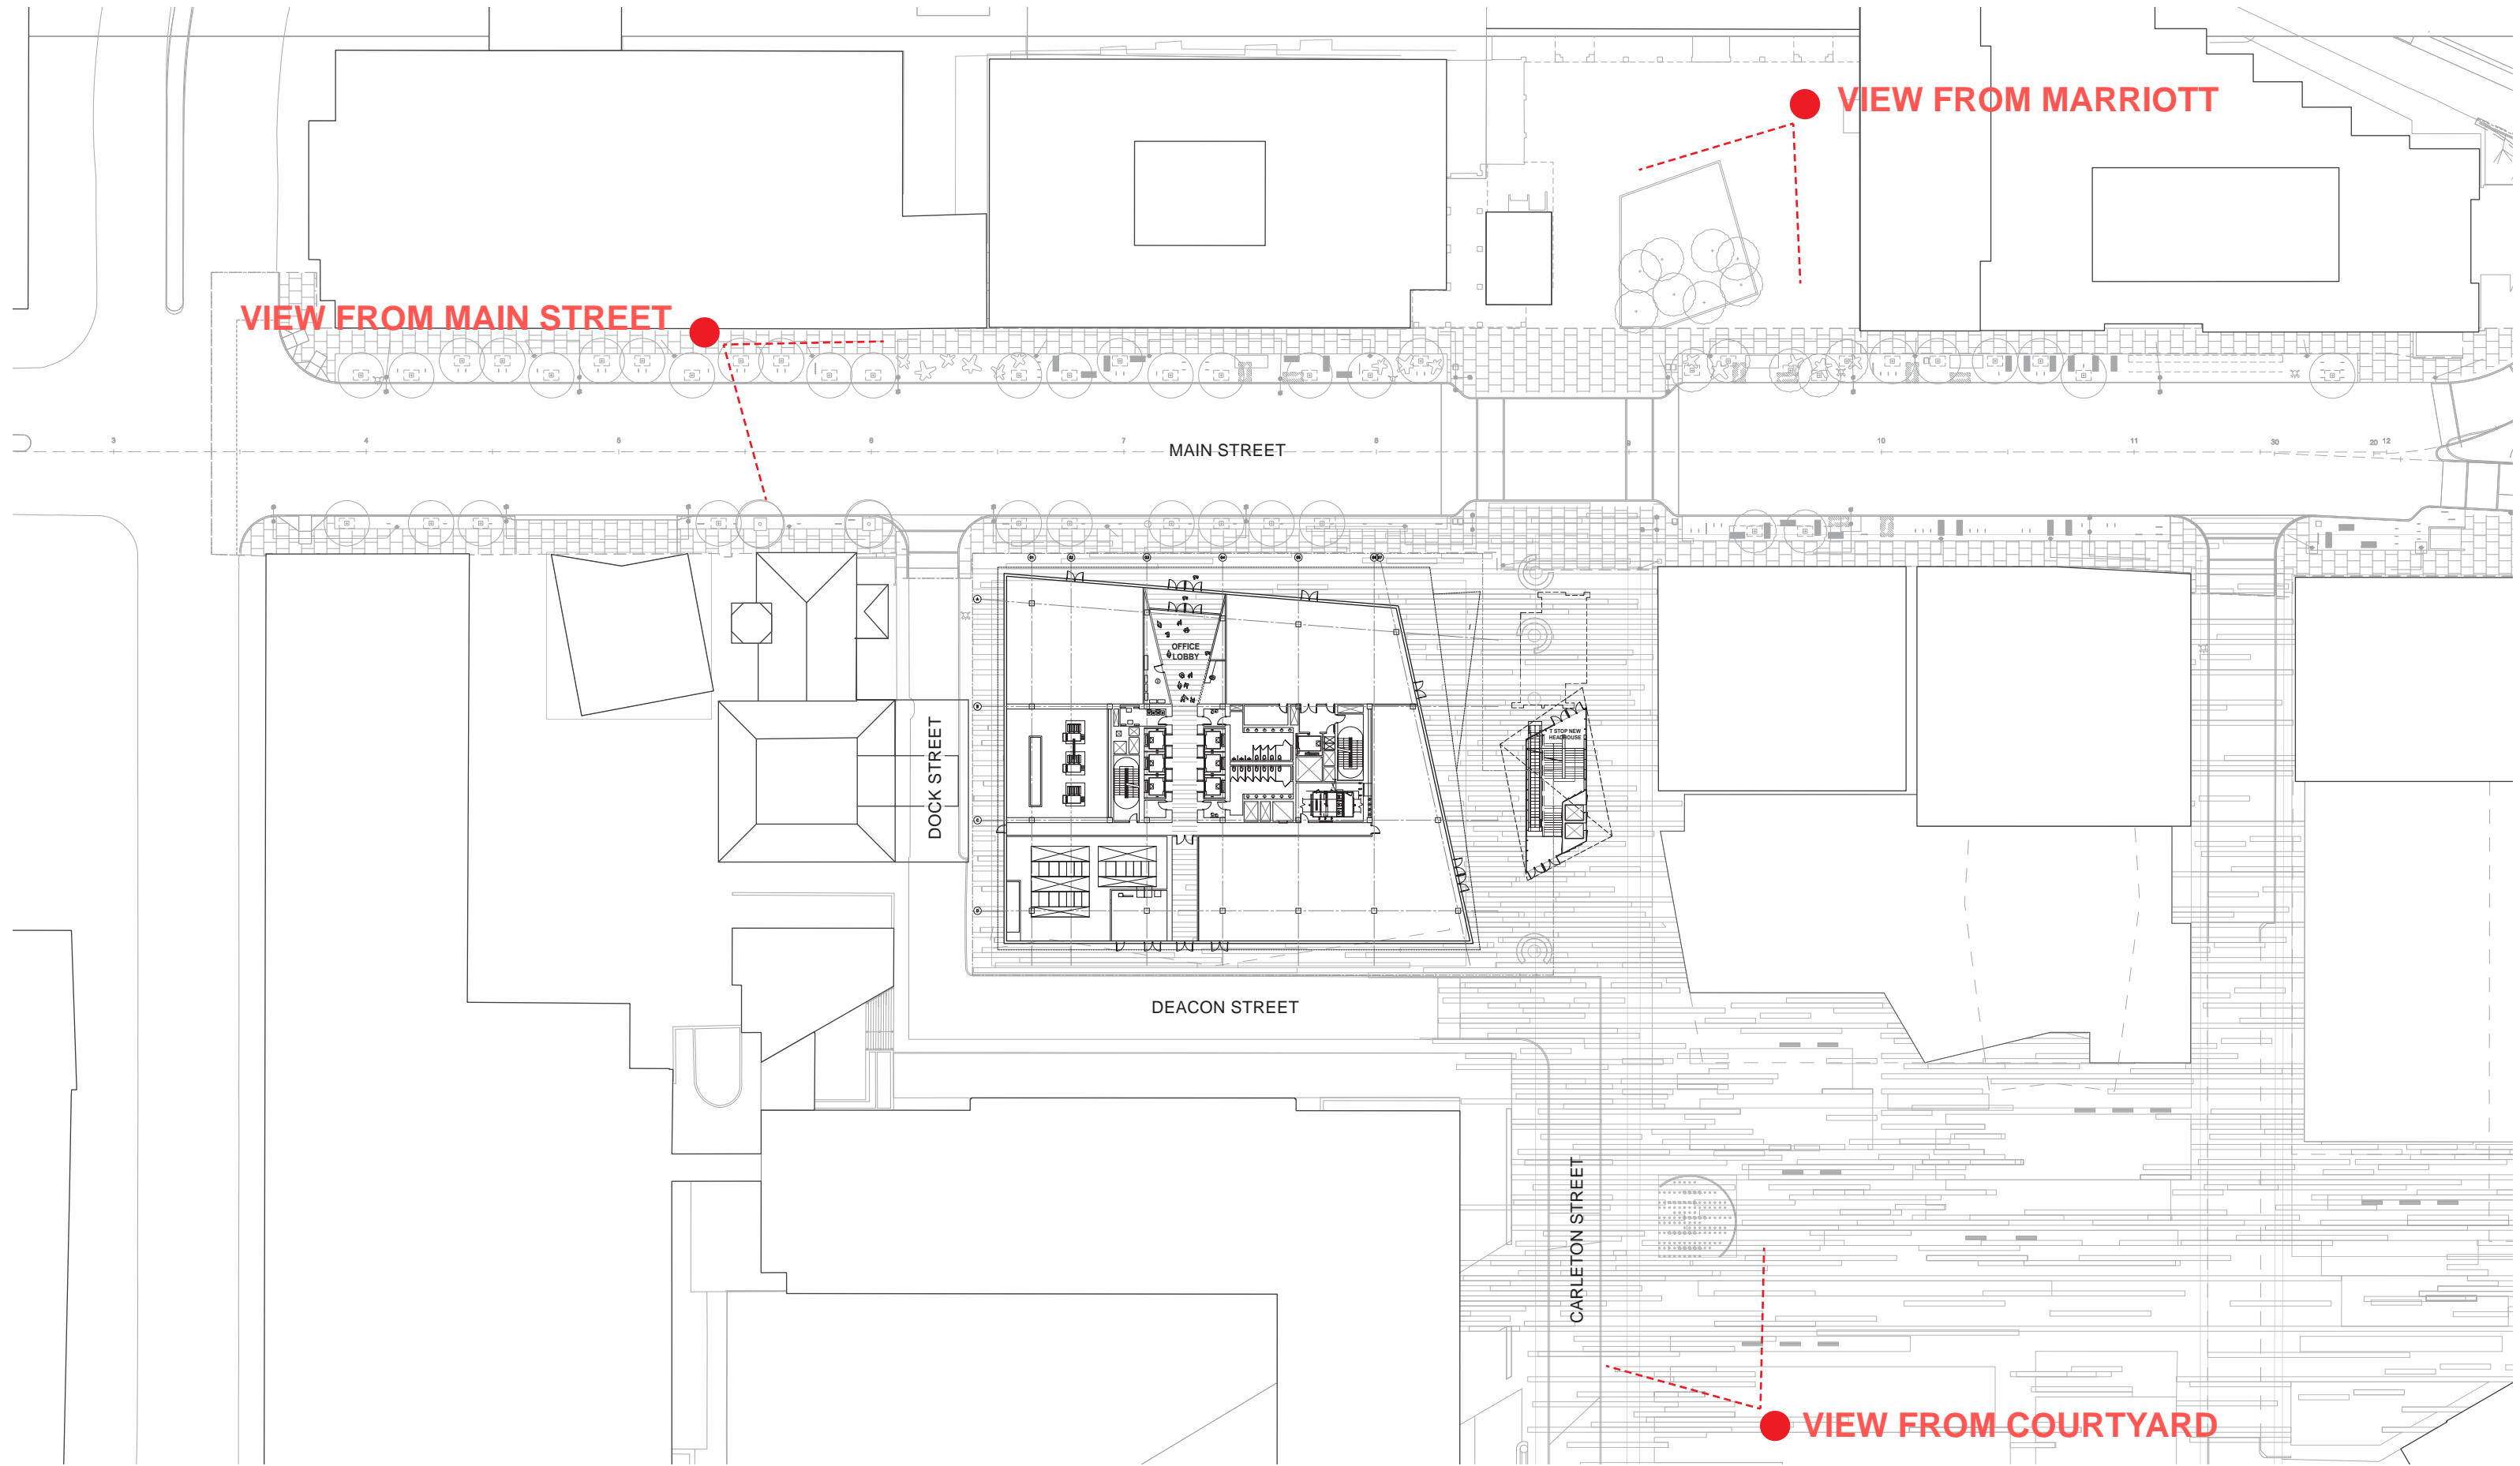

07/27/2015

Figure D - 65

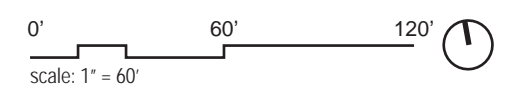

**BUILDING 5 - CAMERA LOCATIONS**

**MIT KENDALL SQUARE  
SoMa PROJECT**



07/27/2015



**BUILDING 5 - VIEW FROM COURTYARD**

Figure D - 66

MIT KENDALL SQUARE  
SoMa PROJECT



07/27/2015



**BUILDING 5 - VIEW FROM MAIN STREET**

Figure D - 67

MIT KENDALL SQUARE  
SoMa PROJECT



07/27/2015



**BUILDING 5 - VIEW FROM MARRIOTT**

Figure D - 68

**MIT KENDALL SQUARE  
SoMa PROJECT**