



November 5, 2015

FIGURE E62

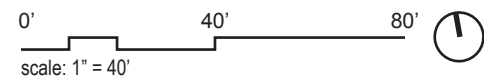


**BUILDING 5 - NORTH ELEVATION
MAIN STREET**

**MIT KENDALL SQUARE
SoMa PROJECT**

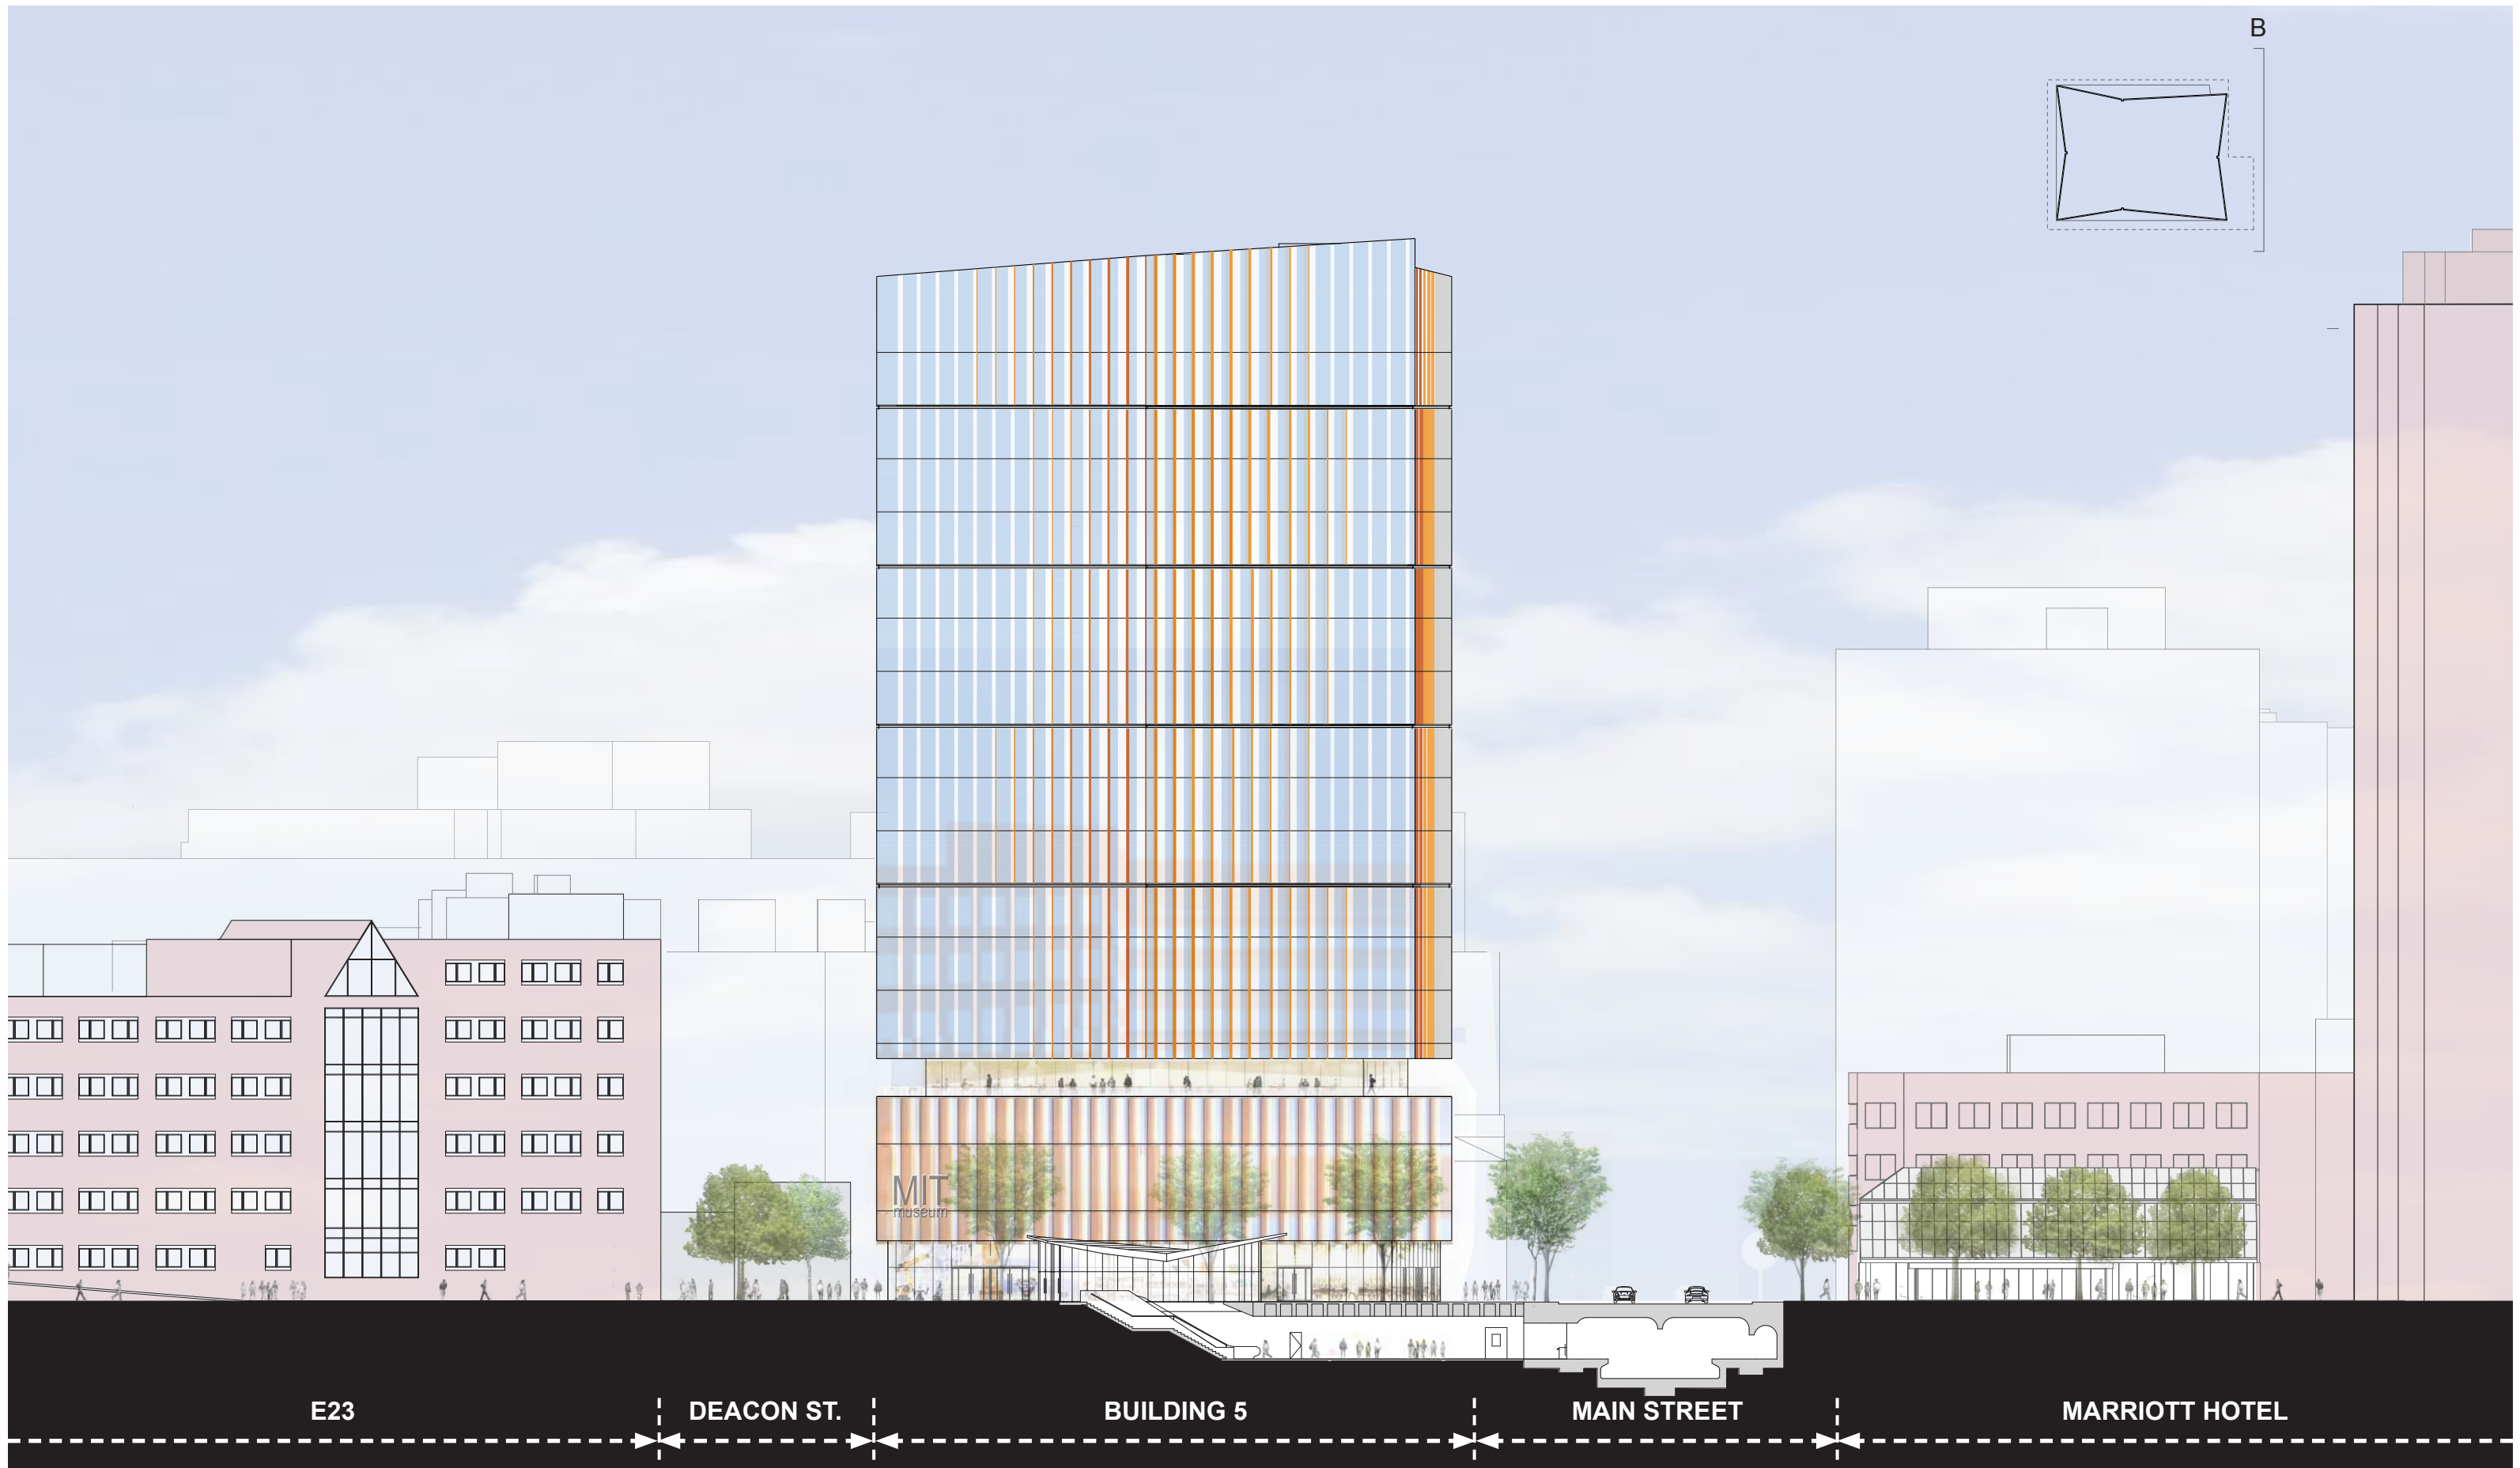


November 5, 2015

FIGURE E63

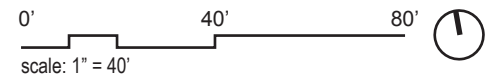


**BUILDING 5 - EAST ELEVATION
CARLETON STREET**

**MIT KENDALL SQUARE
SoMa PROJECT**

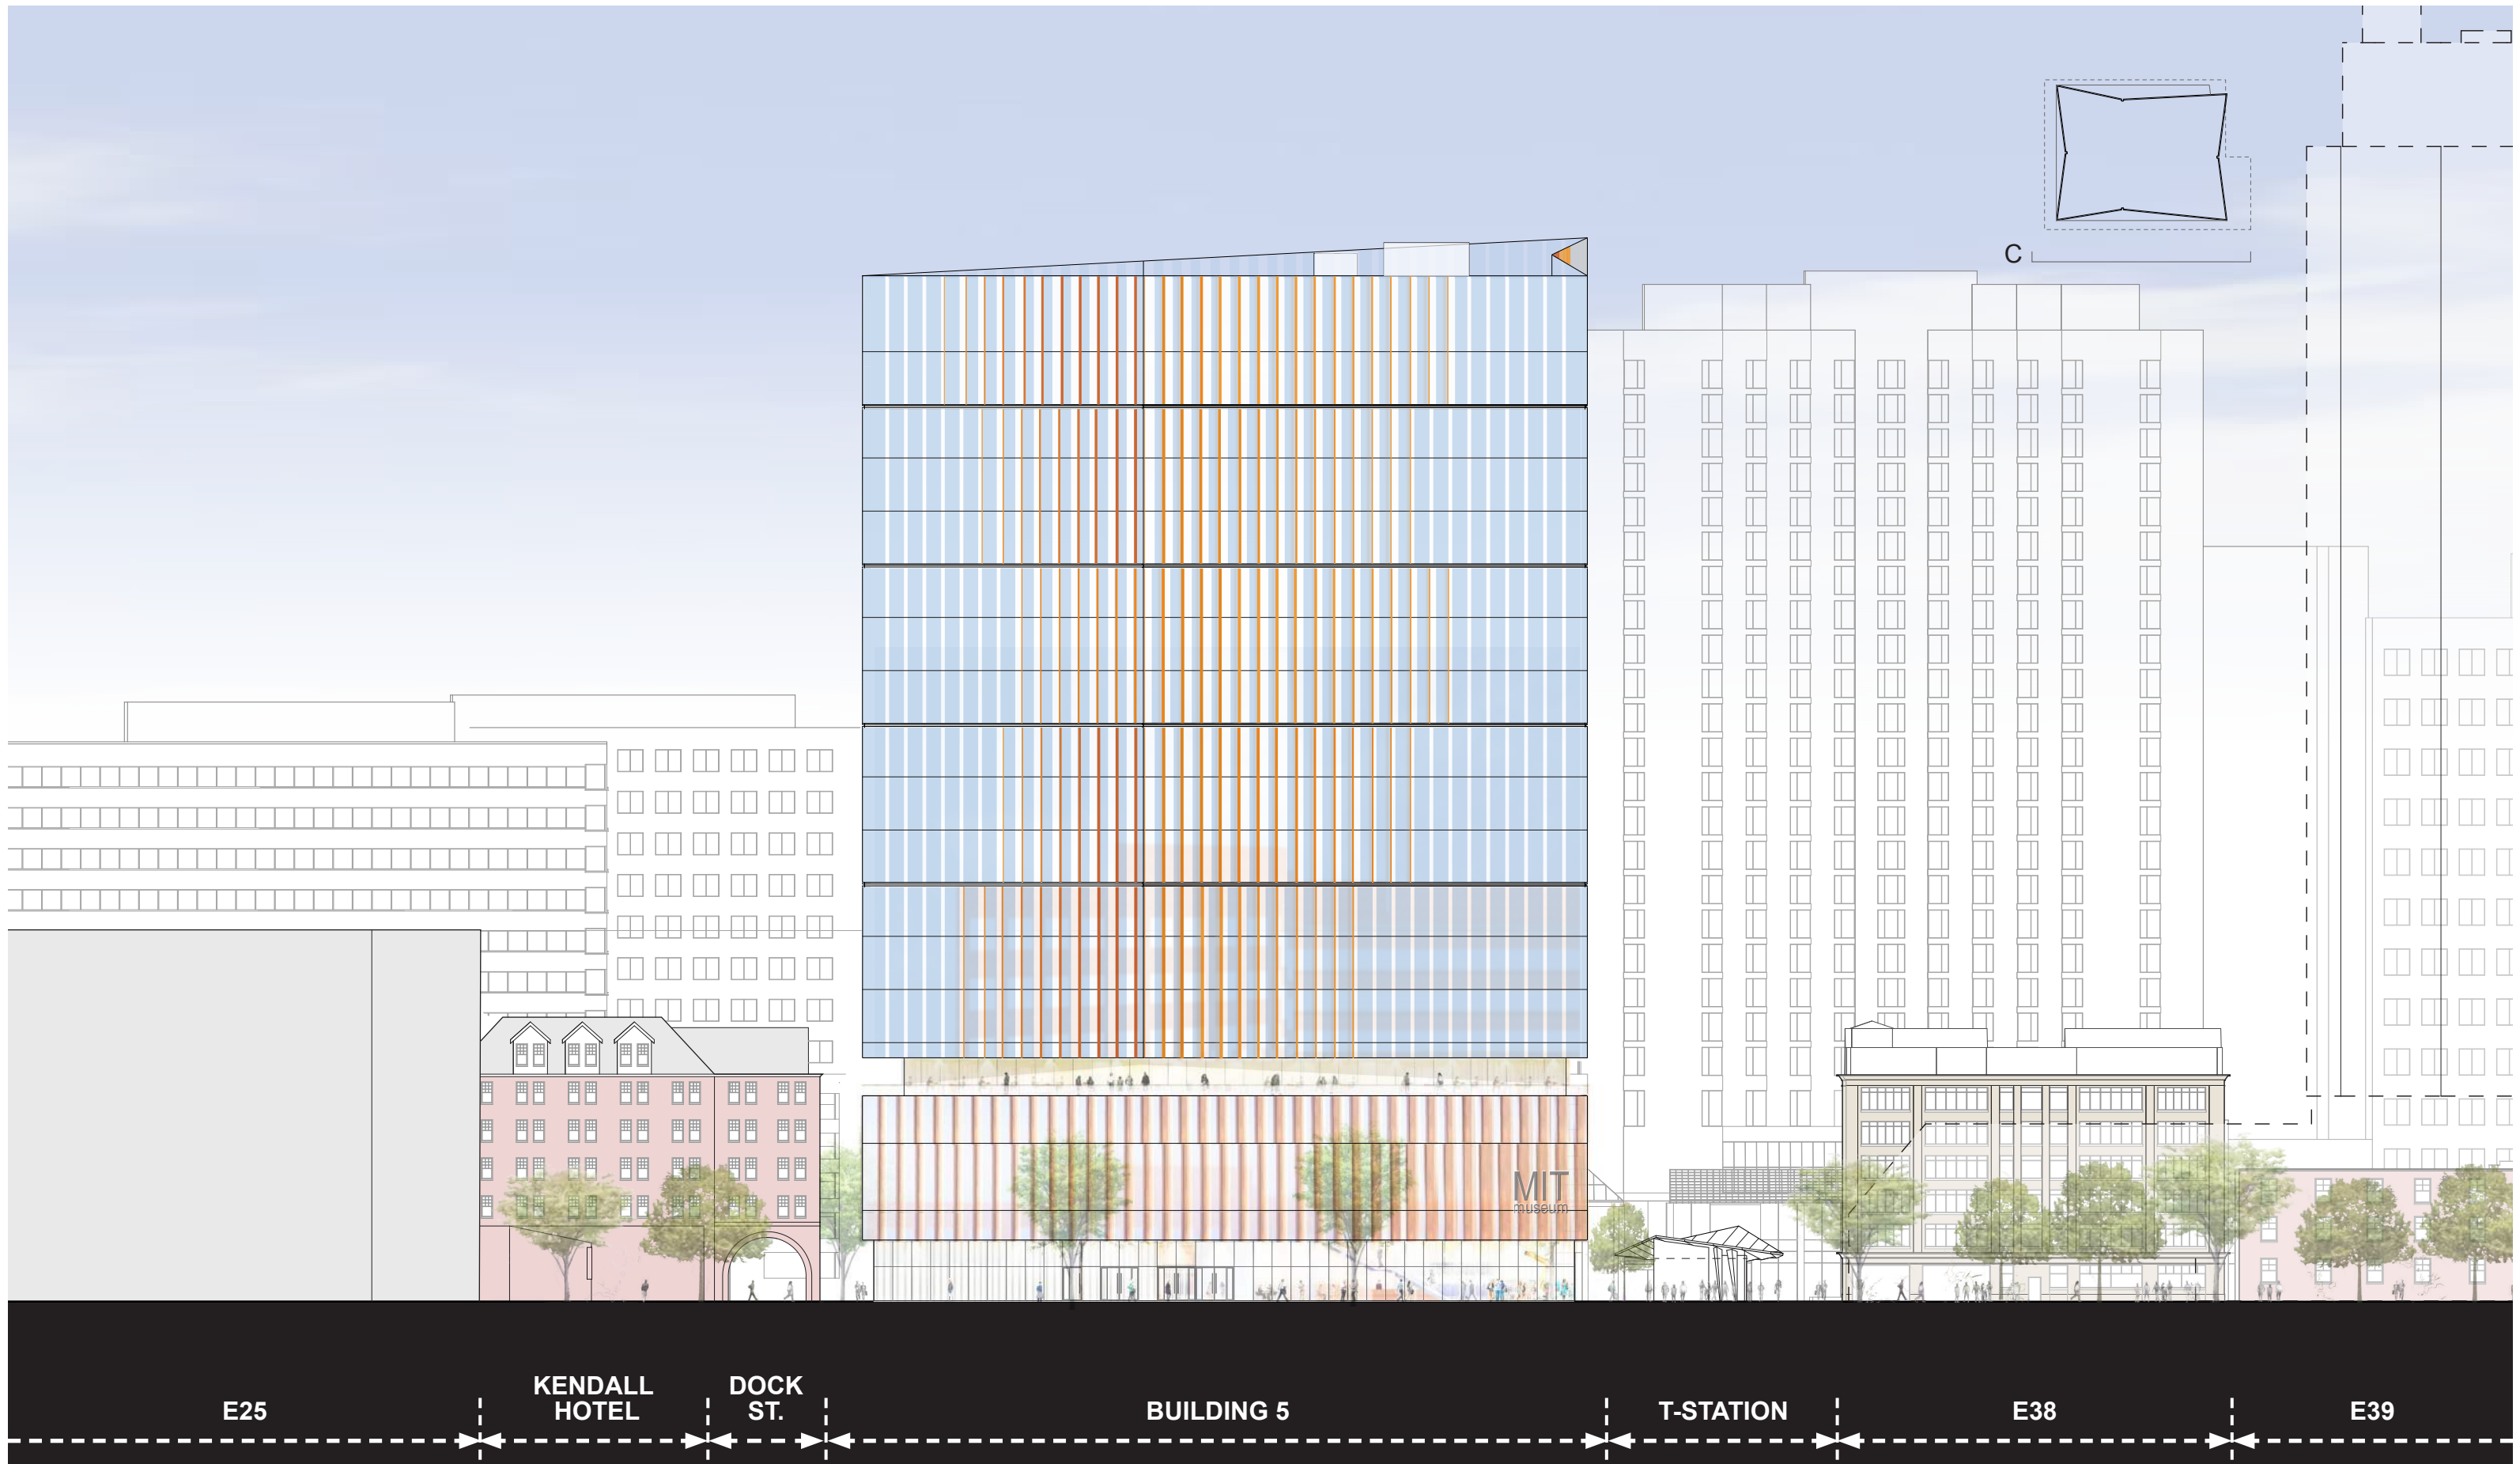


November 5, 2015 FIGURE E64

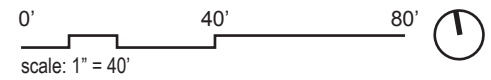


**BUILDING 5 - SOUTH ELEVATION
DEACON STREET**

**MIT KENDALL SQUARE
SoMa PROJECT**

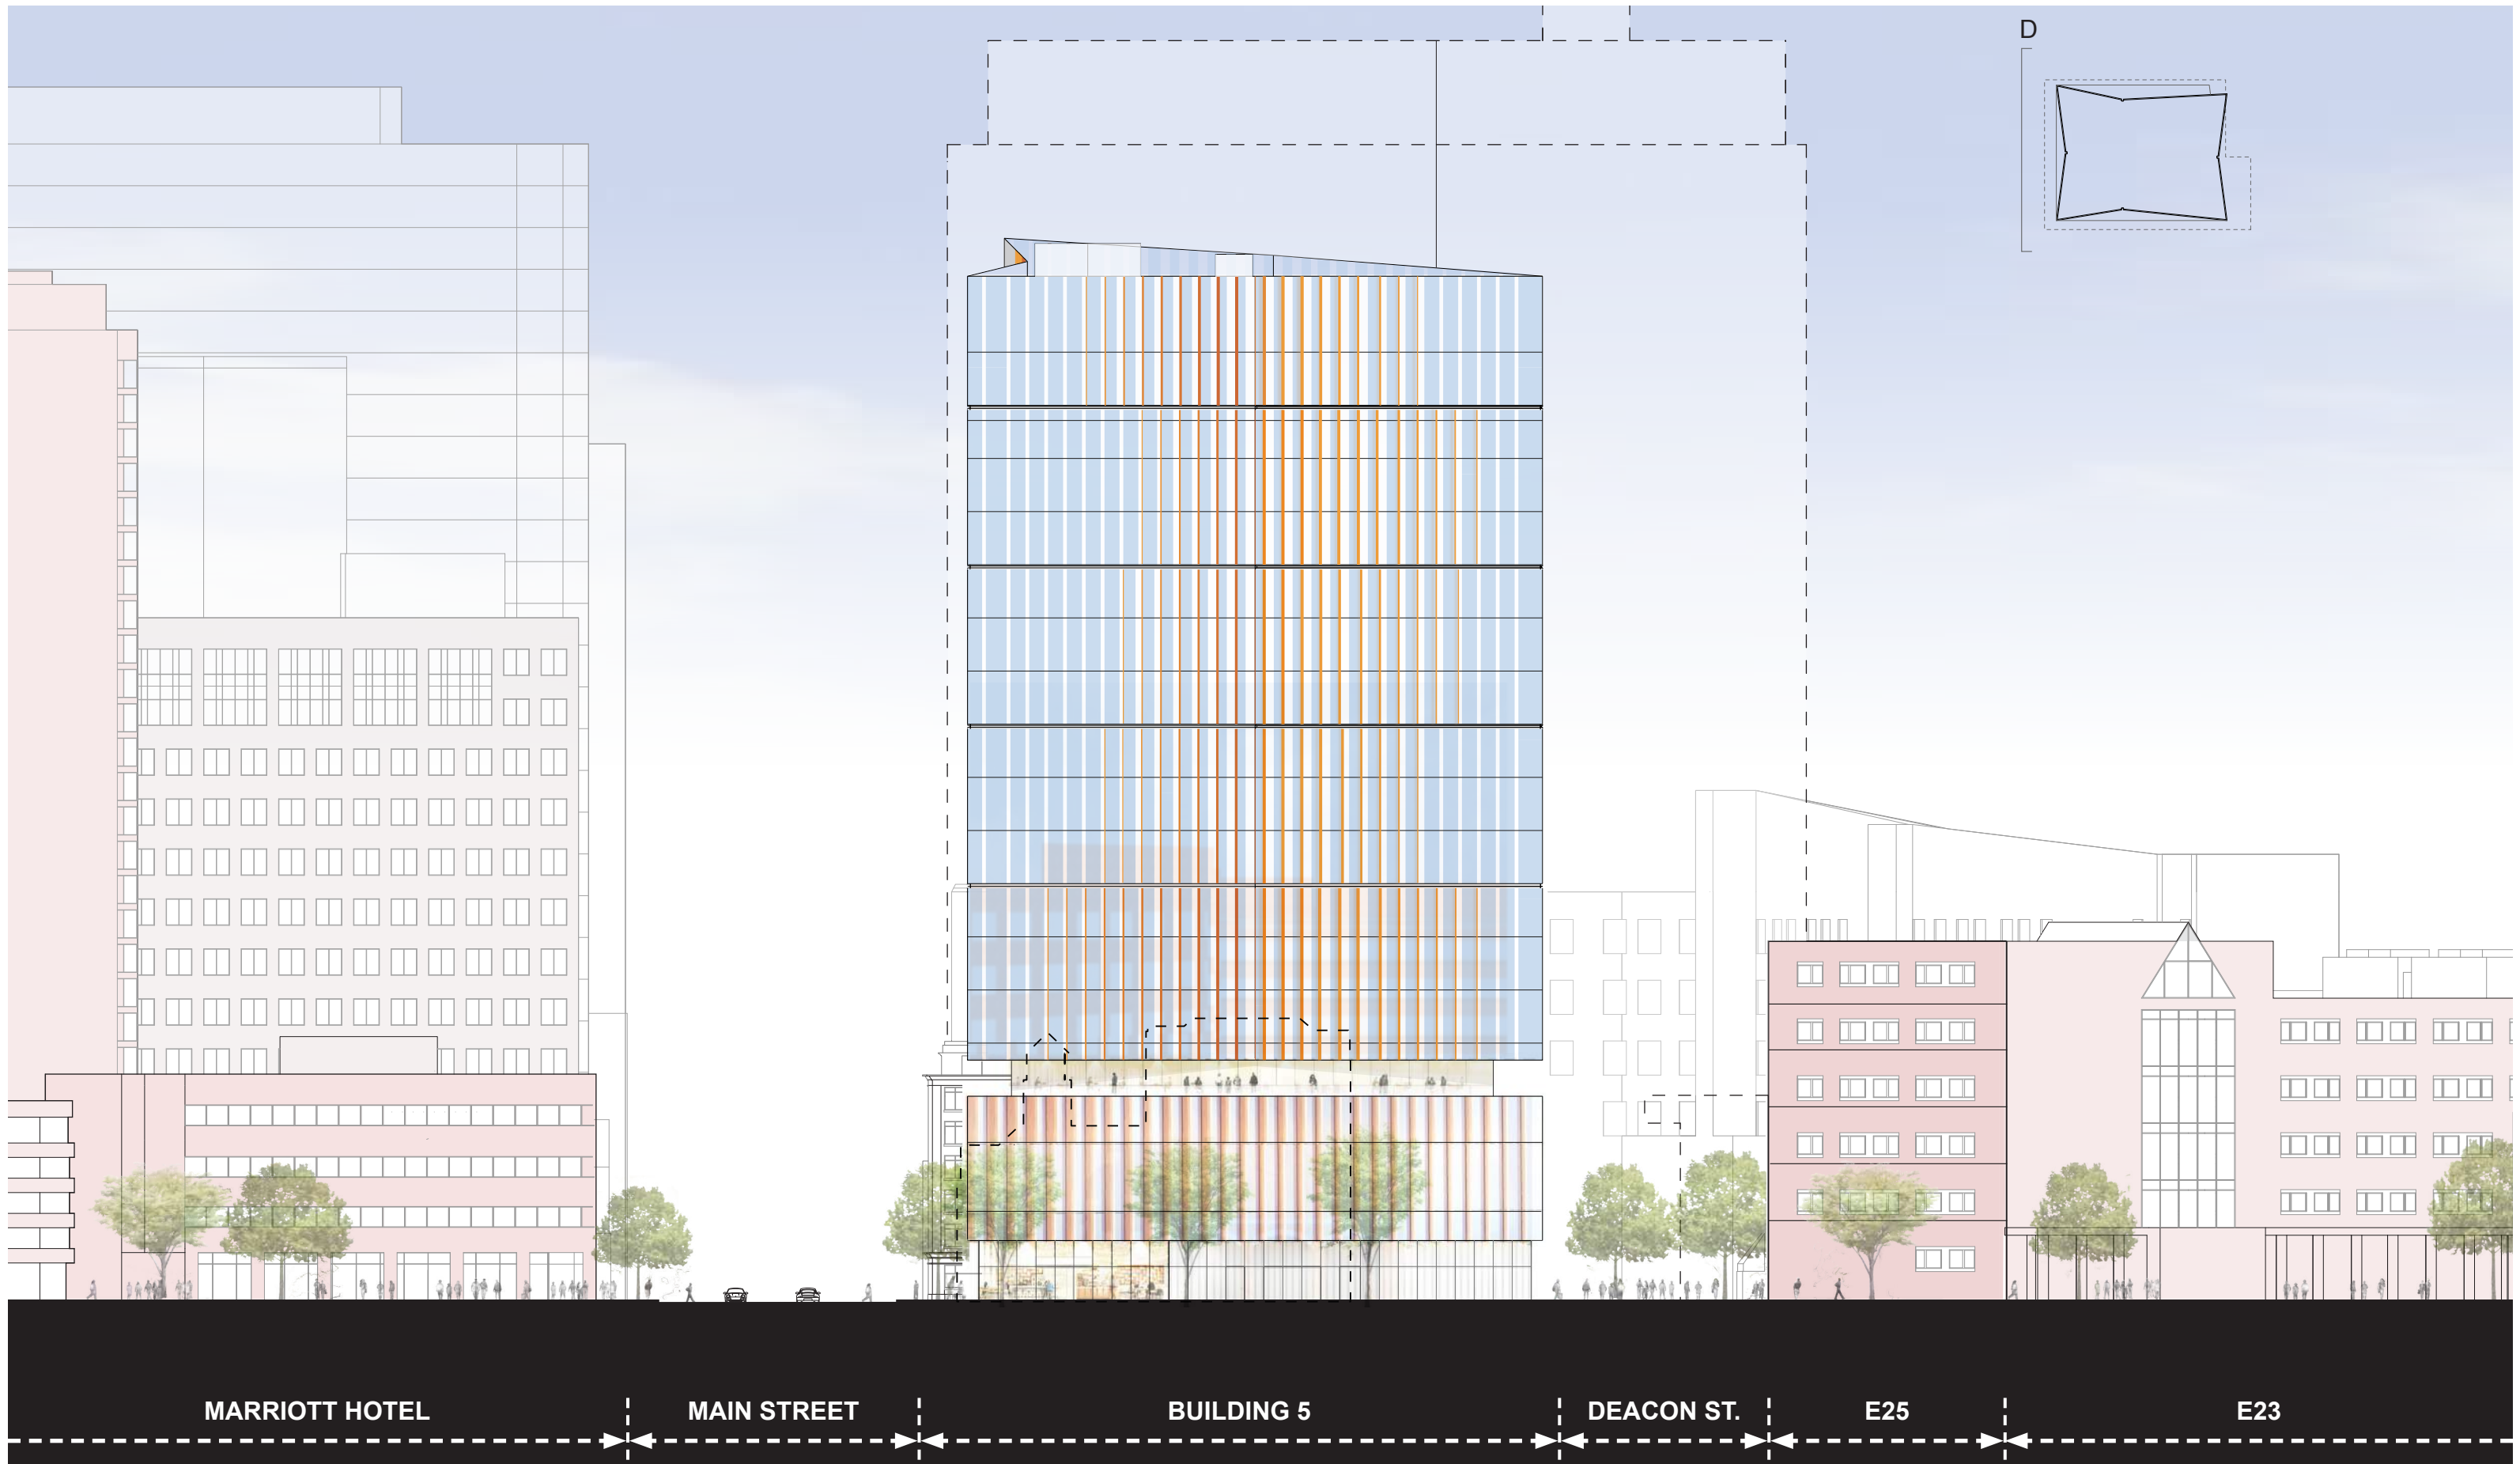


November 5, 2015 FIGURE E65

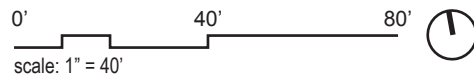


**BUILDING 5 - WEST ELEVATION
DOCK STREET**

MIT KENDALL SQUARE
SoMa PROJECT

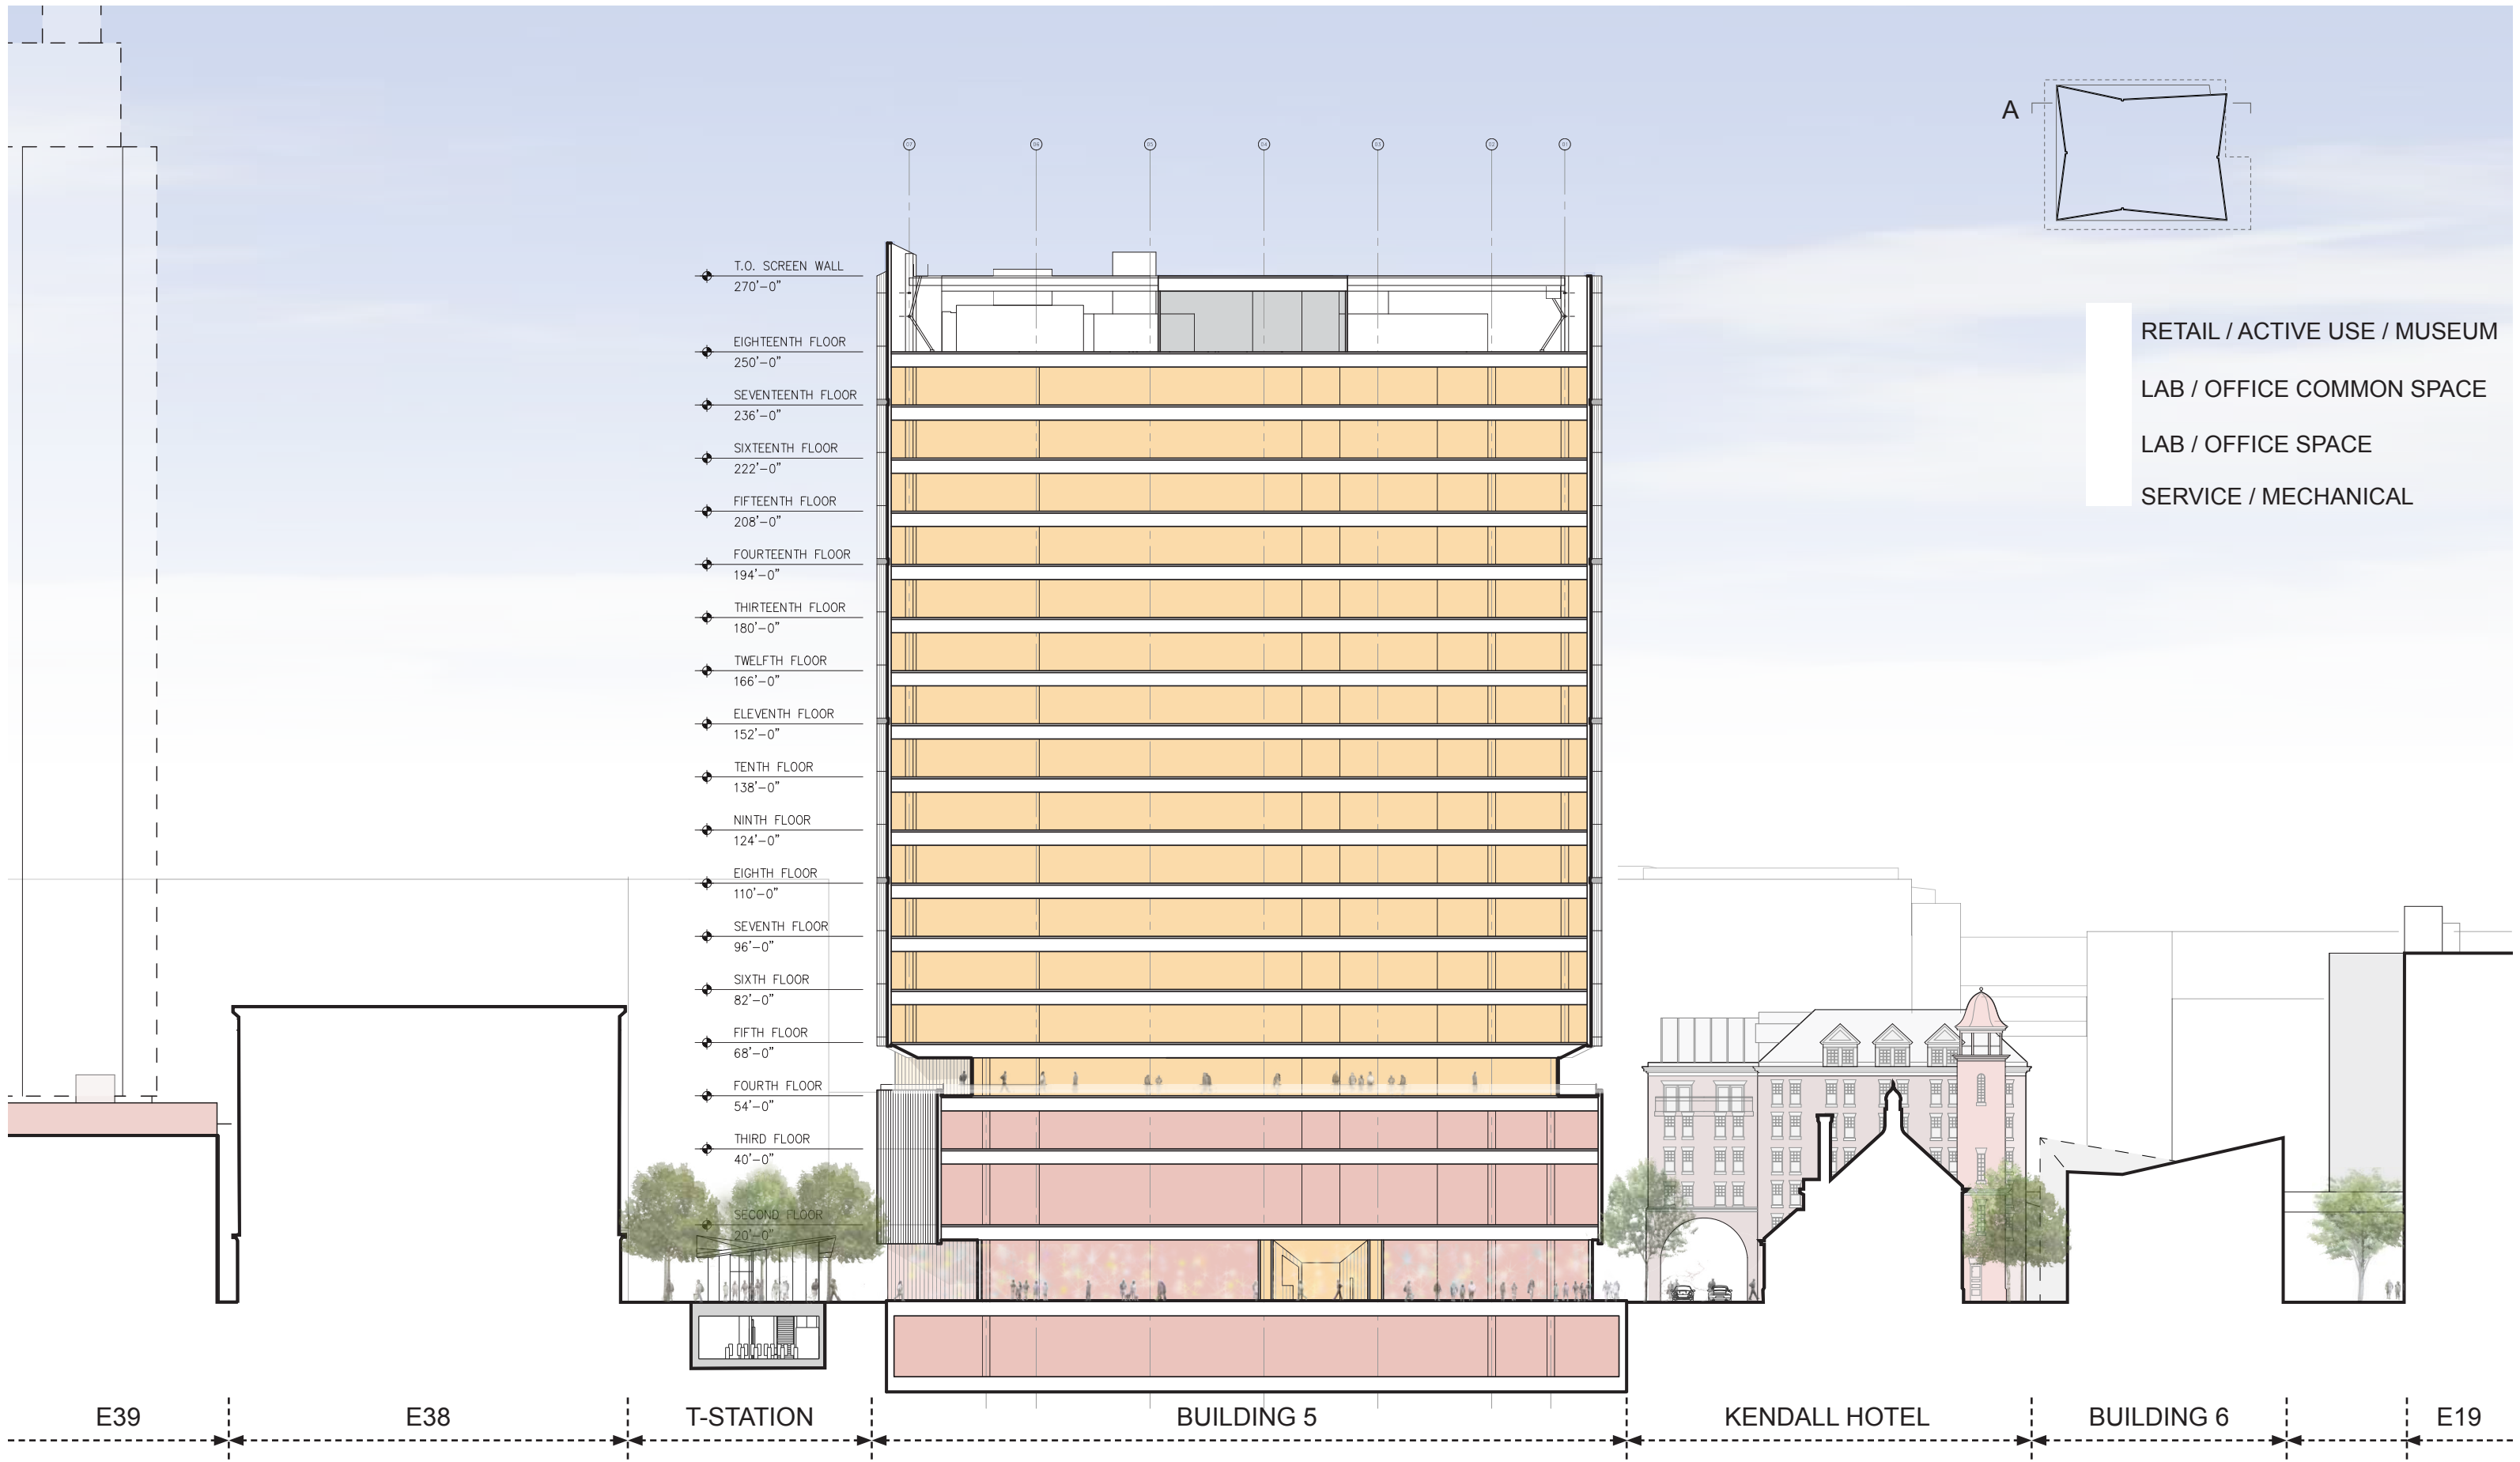


November 5, 2015

FIGURE E66

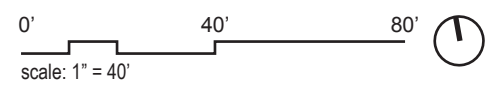


BUILDING 5 - EAST-WEST SECTION

**MIT KENDALL SQUARE
SoMa PROJECT**

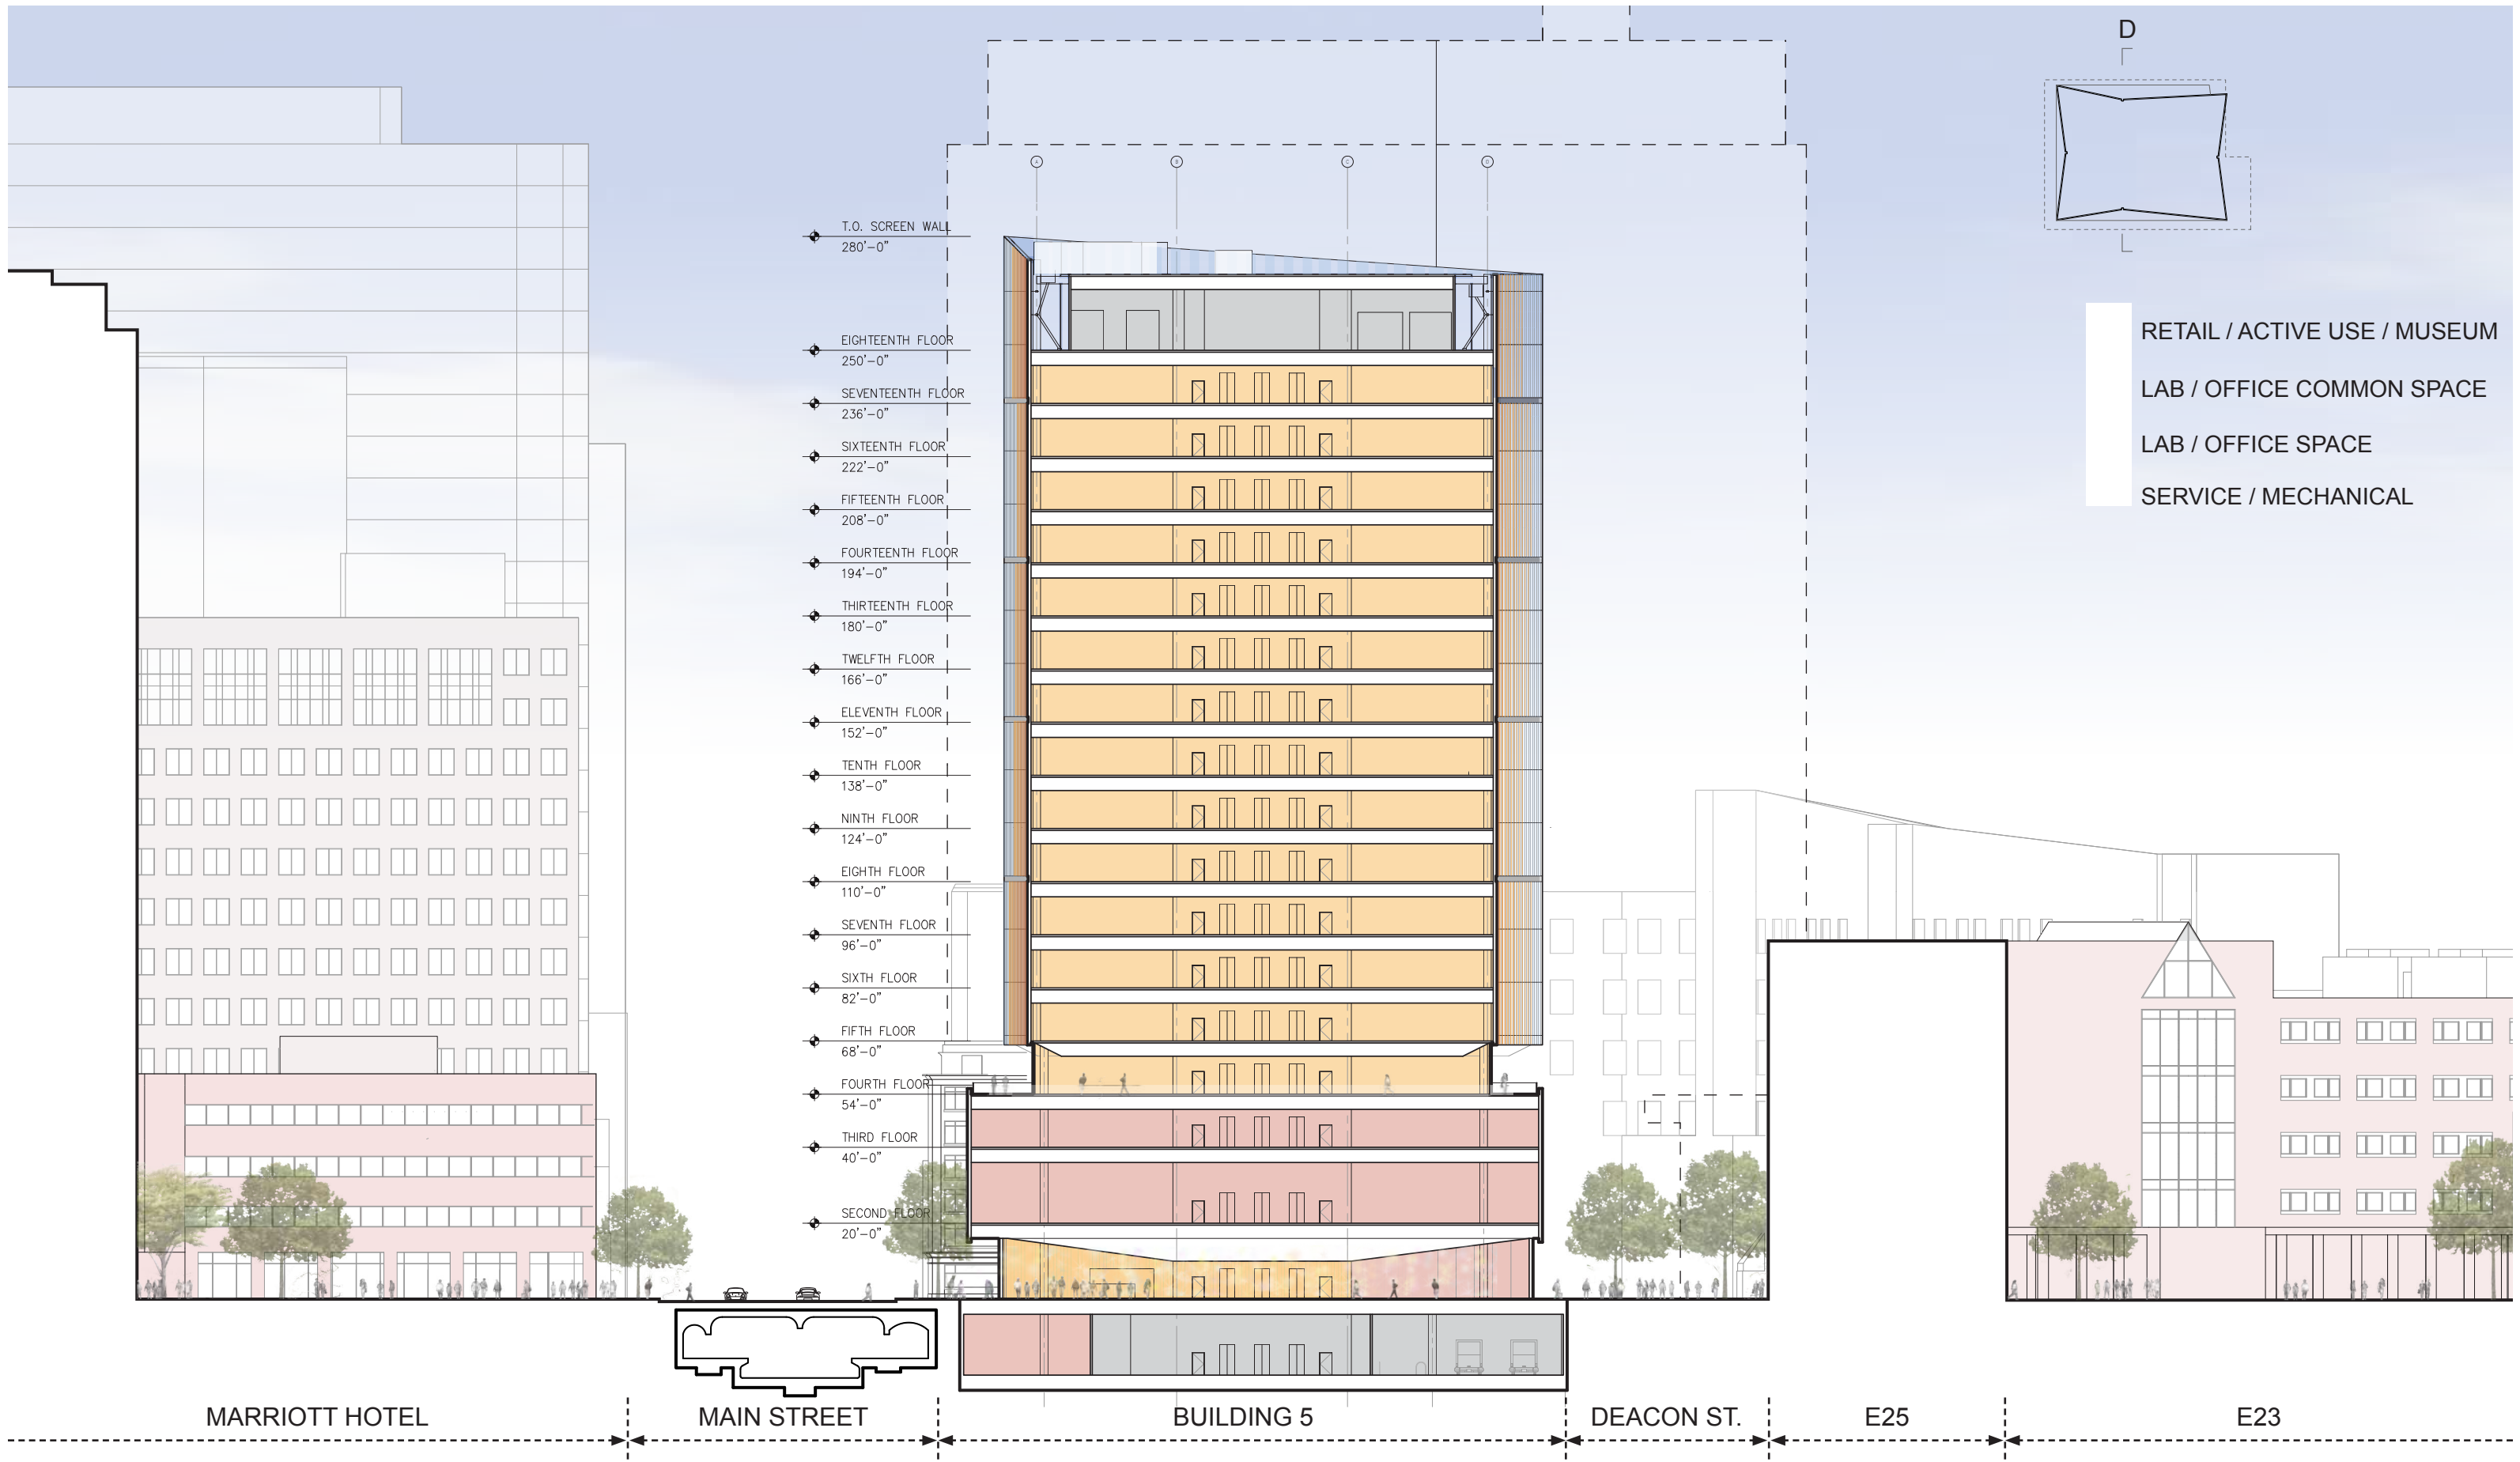


November 5, 2015

FIGURE E67

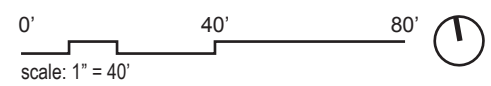

BUILDING 5 - NORTH-SOUTH SECTION

MIT KENDALL SQUARE
SoMa PROJECT

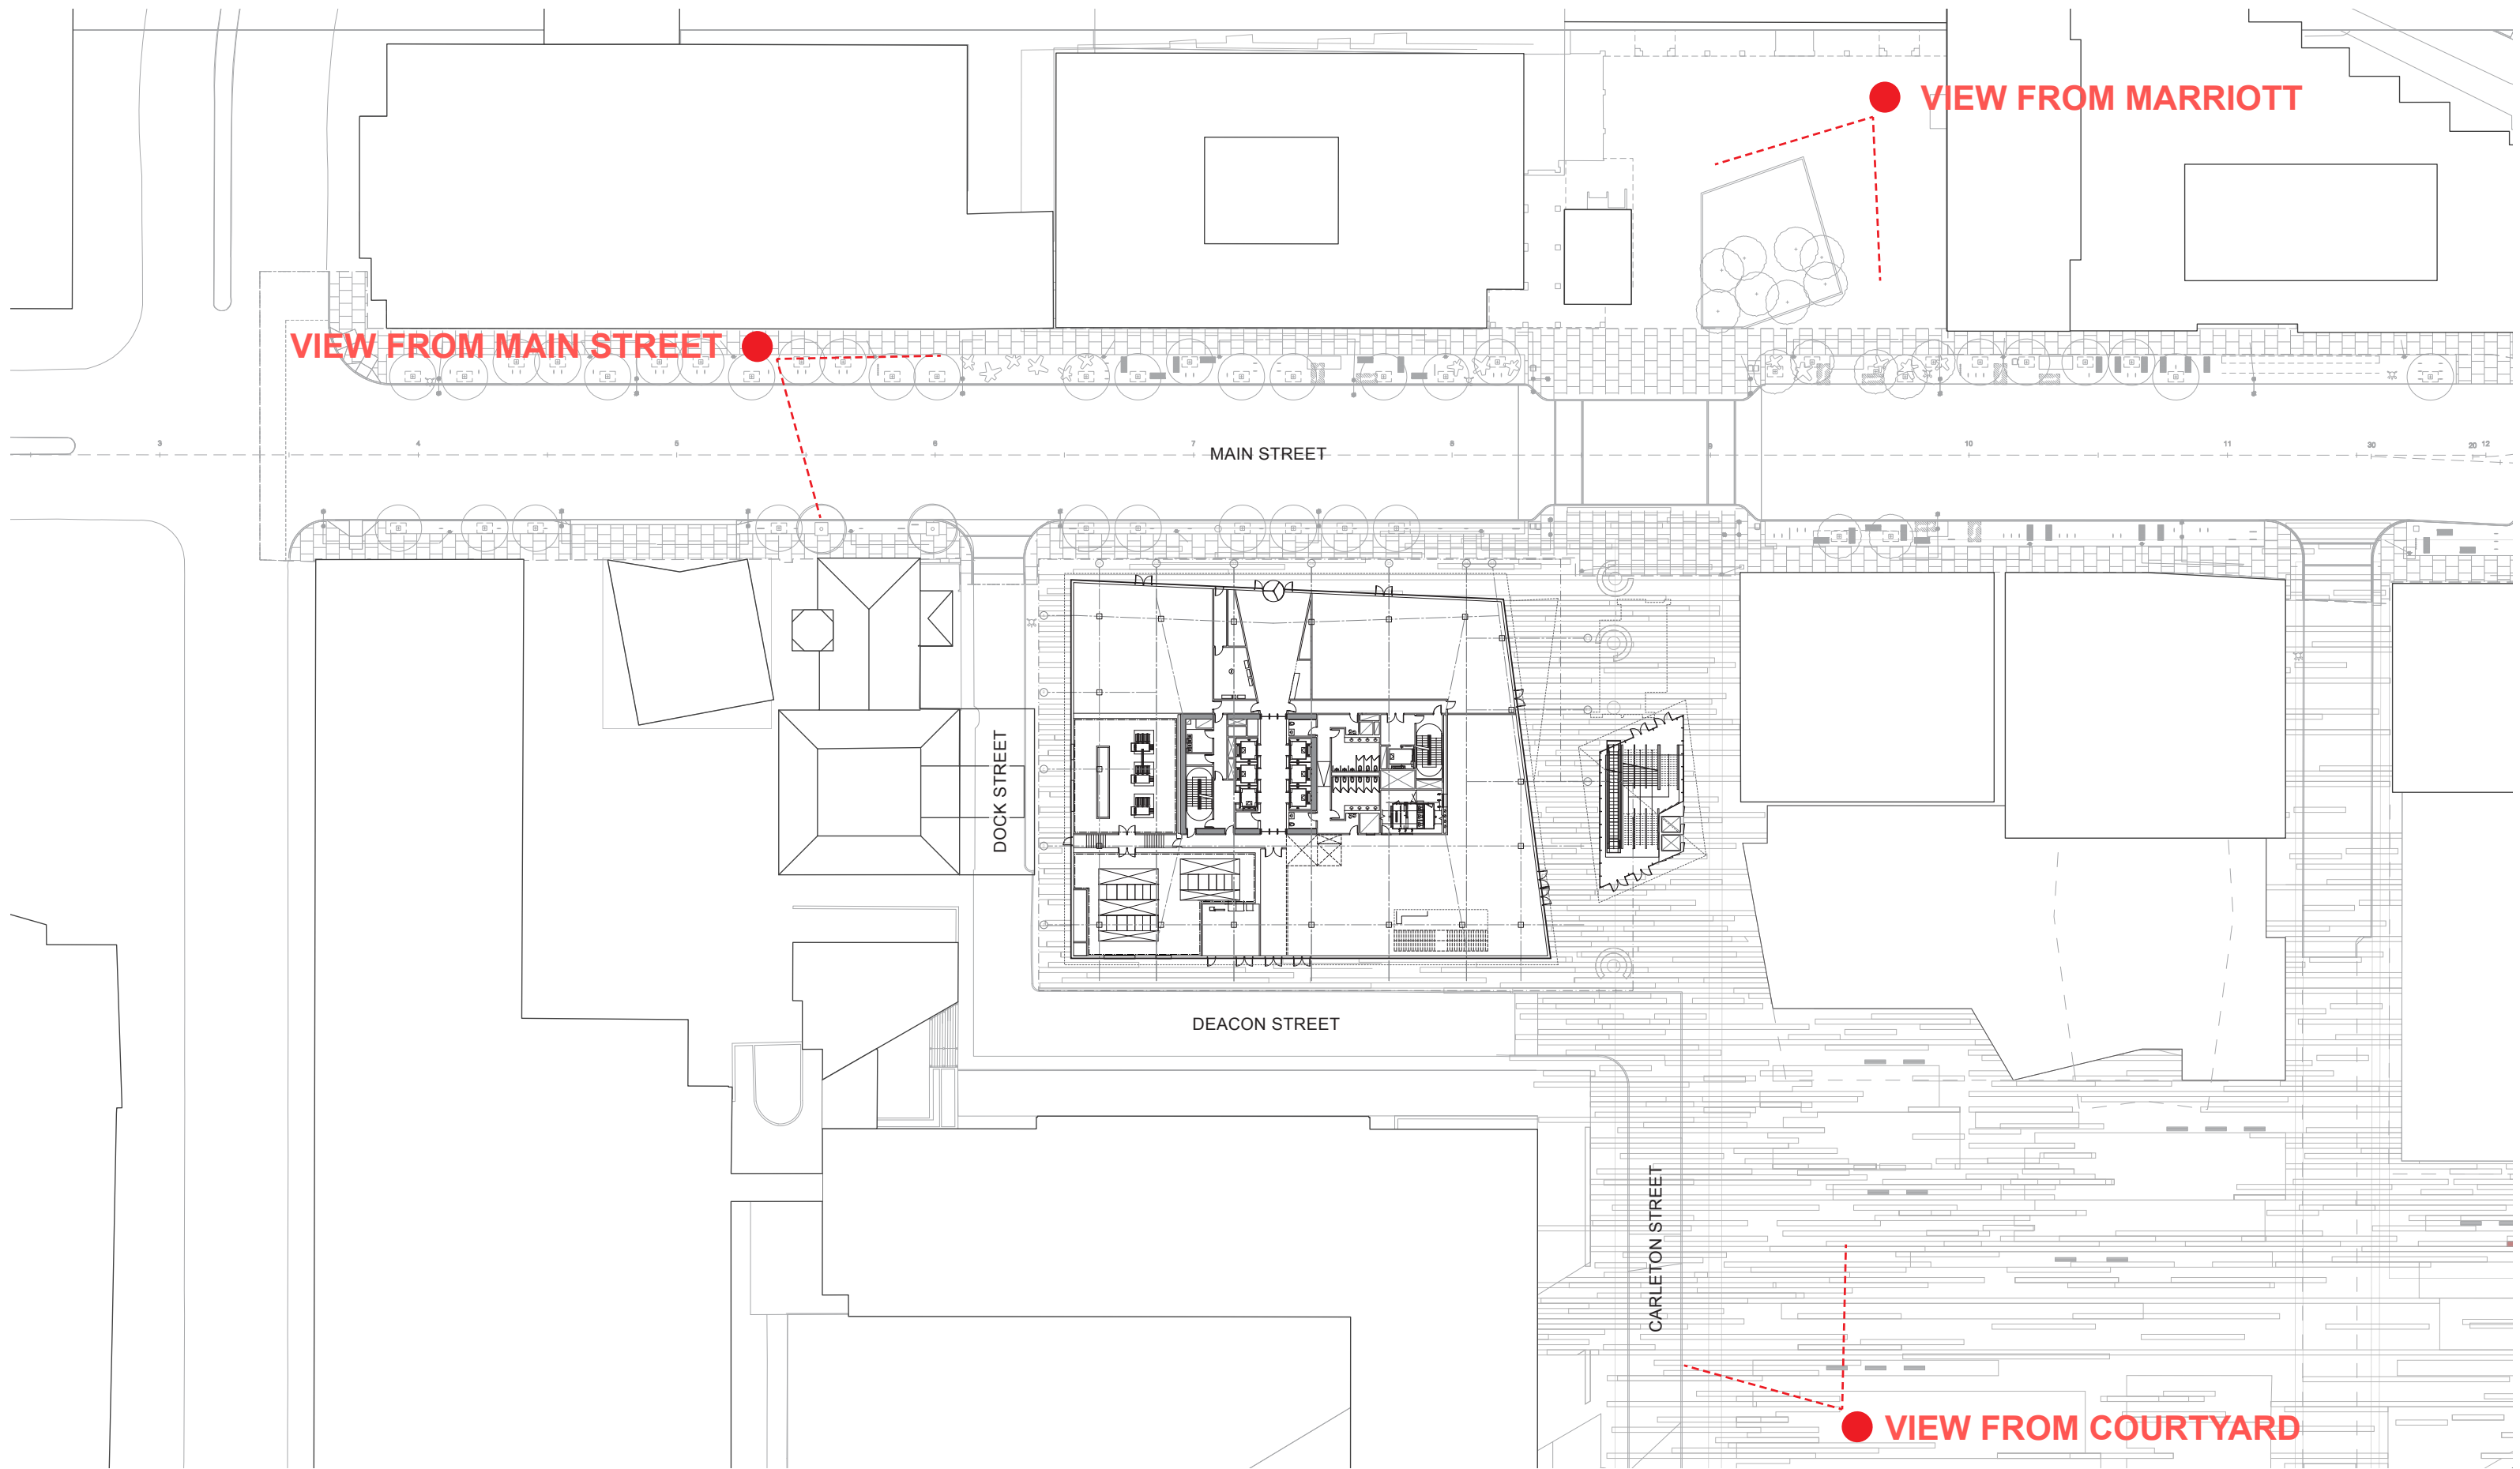

November 5, 2015 FIGURE E68



November 5, 2015

FIGURE E69



BUILDING 5 - VIEW FROM COURTYARD

**MIT KENDALL SQUARE
SoMa PROJECT**



November 5, 2015

FIGURE E70



BUILDING 5 - VIEW FROM MARRIOTT

**MIT KENDALL SQUARE
SoMa PROJECT**