



1.3.5 BUILDING PLANS

LEVEL 6

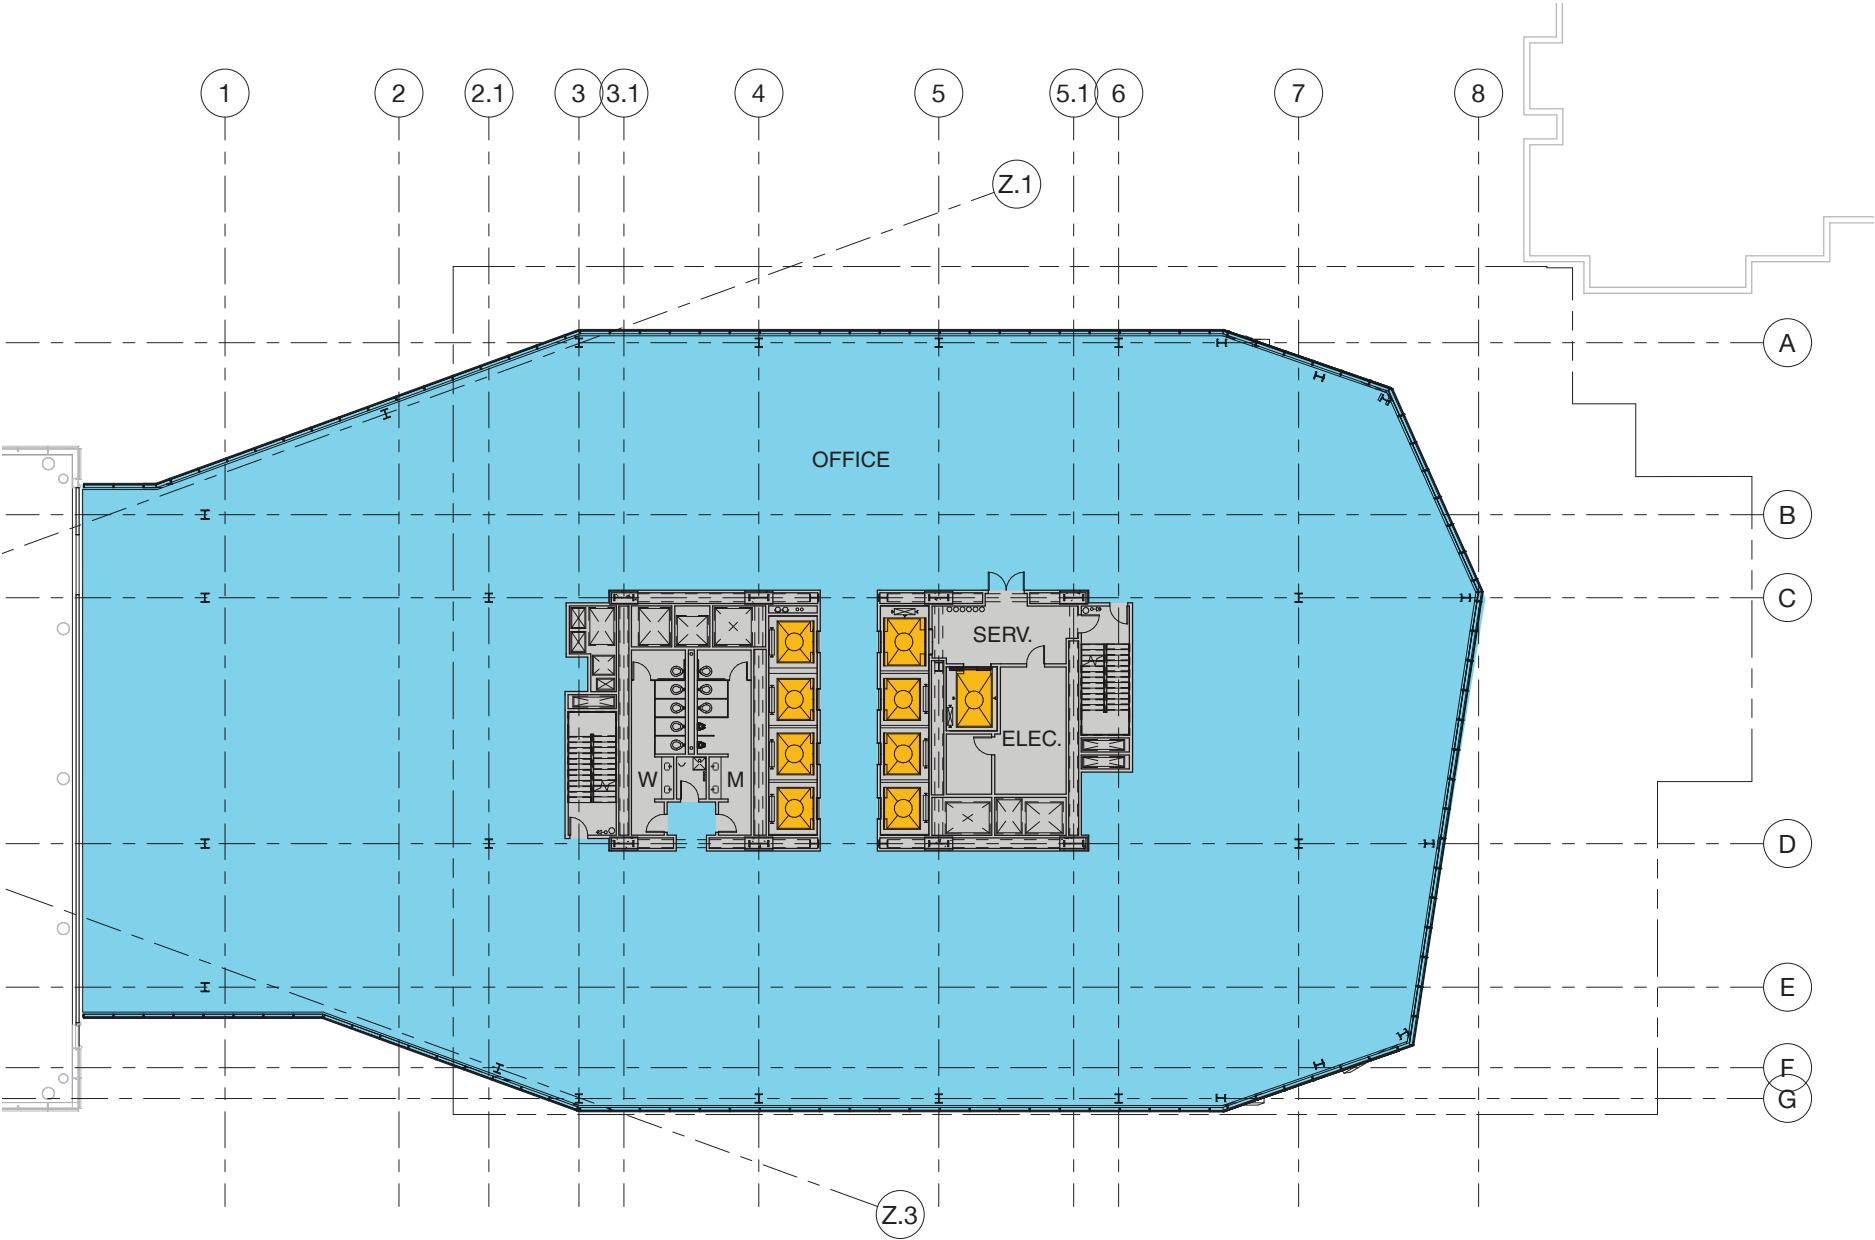


- Office
- Lobby
- Active Use
- Elevator Car
- Bike Storage
- Mechanical/Storage

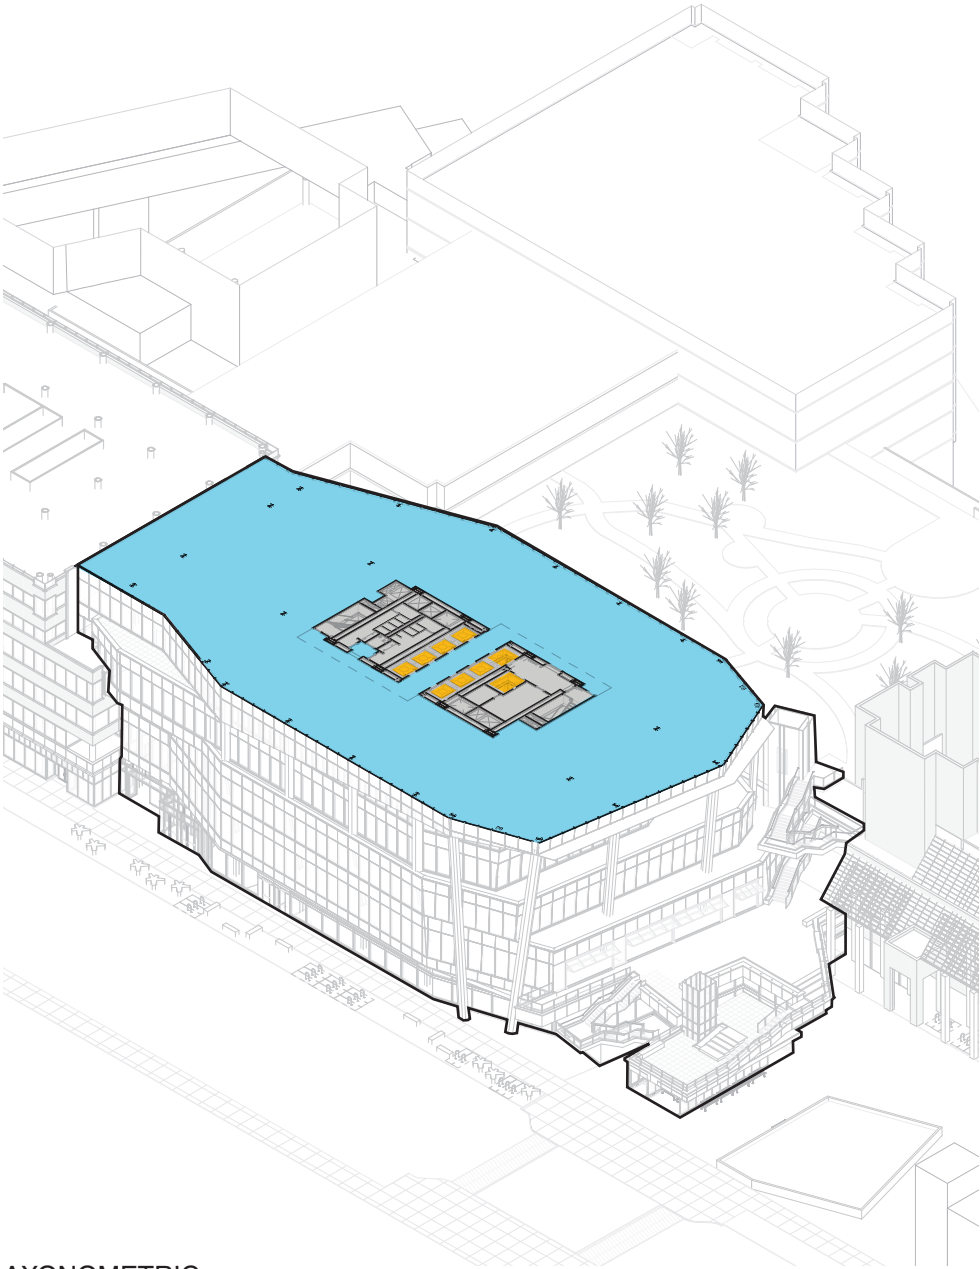


AXONOMETRIC

1.3.5 BUILDING PLANS

LEVEL 7

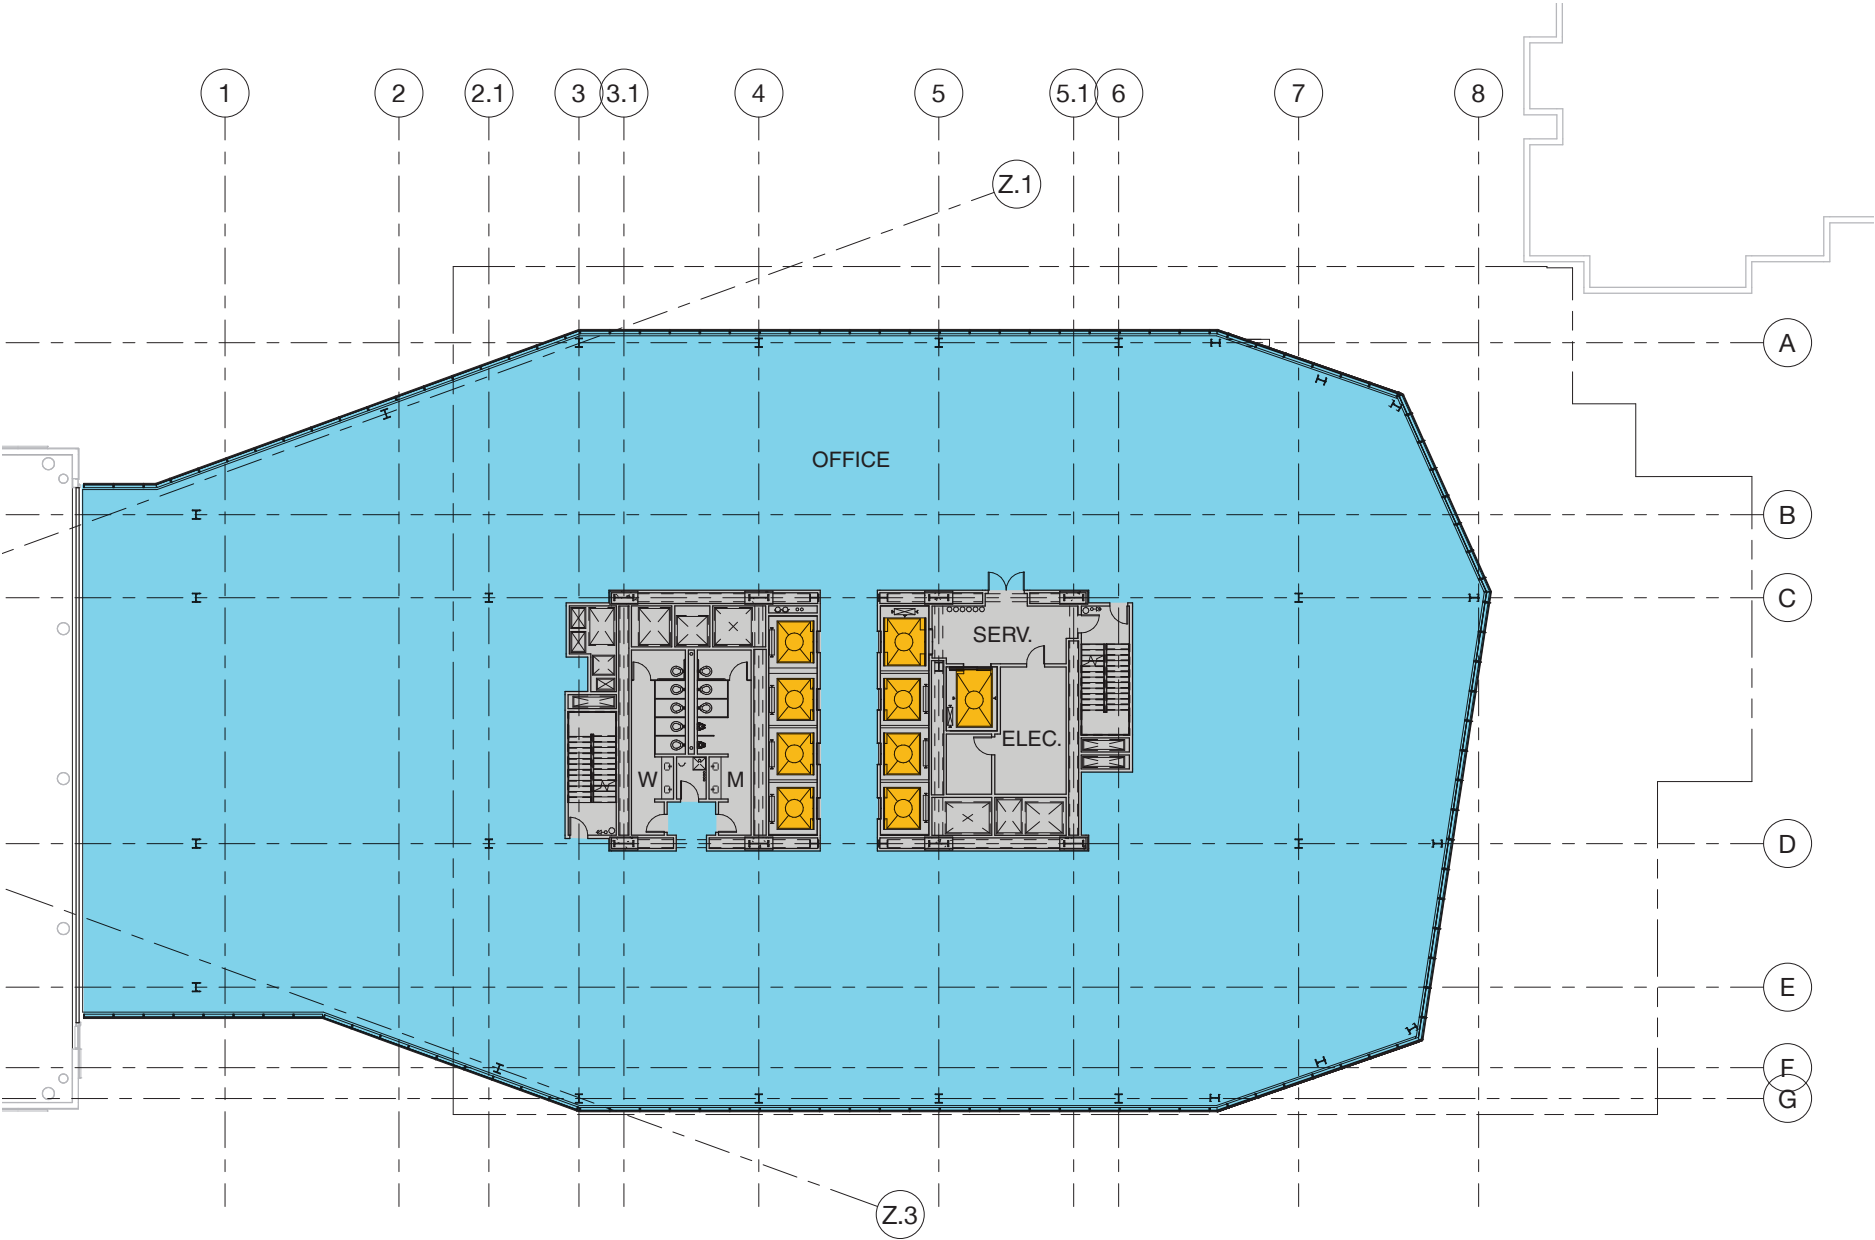


- Office
- Lobby
- Active Use
- Elevator Car
- Bike Storage
- Mechanical/Storage

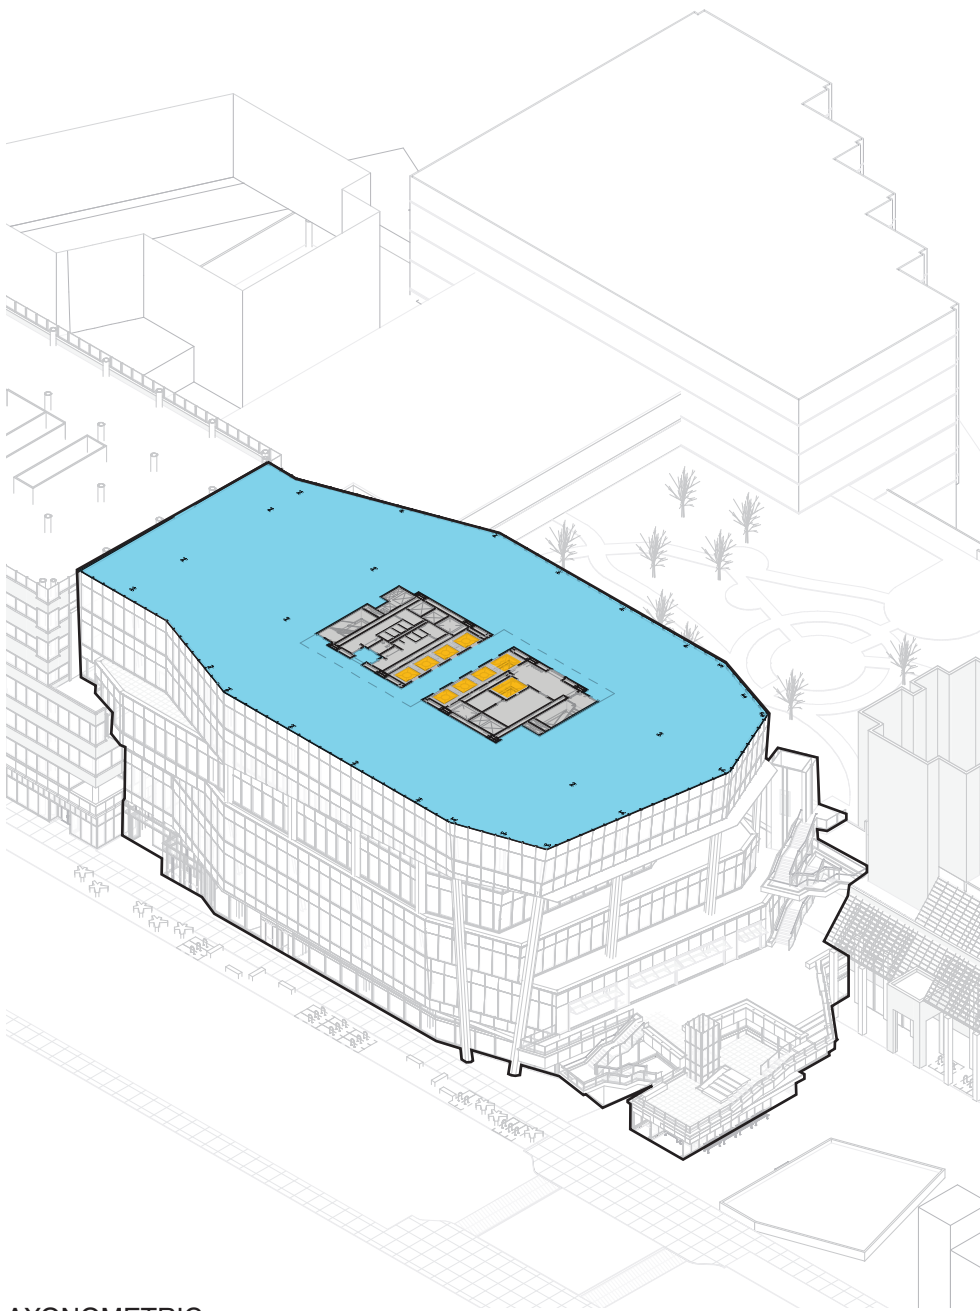


AXONOMETRIC

1.3.5 BUILDING PLANS

LEVEL 10

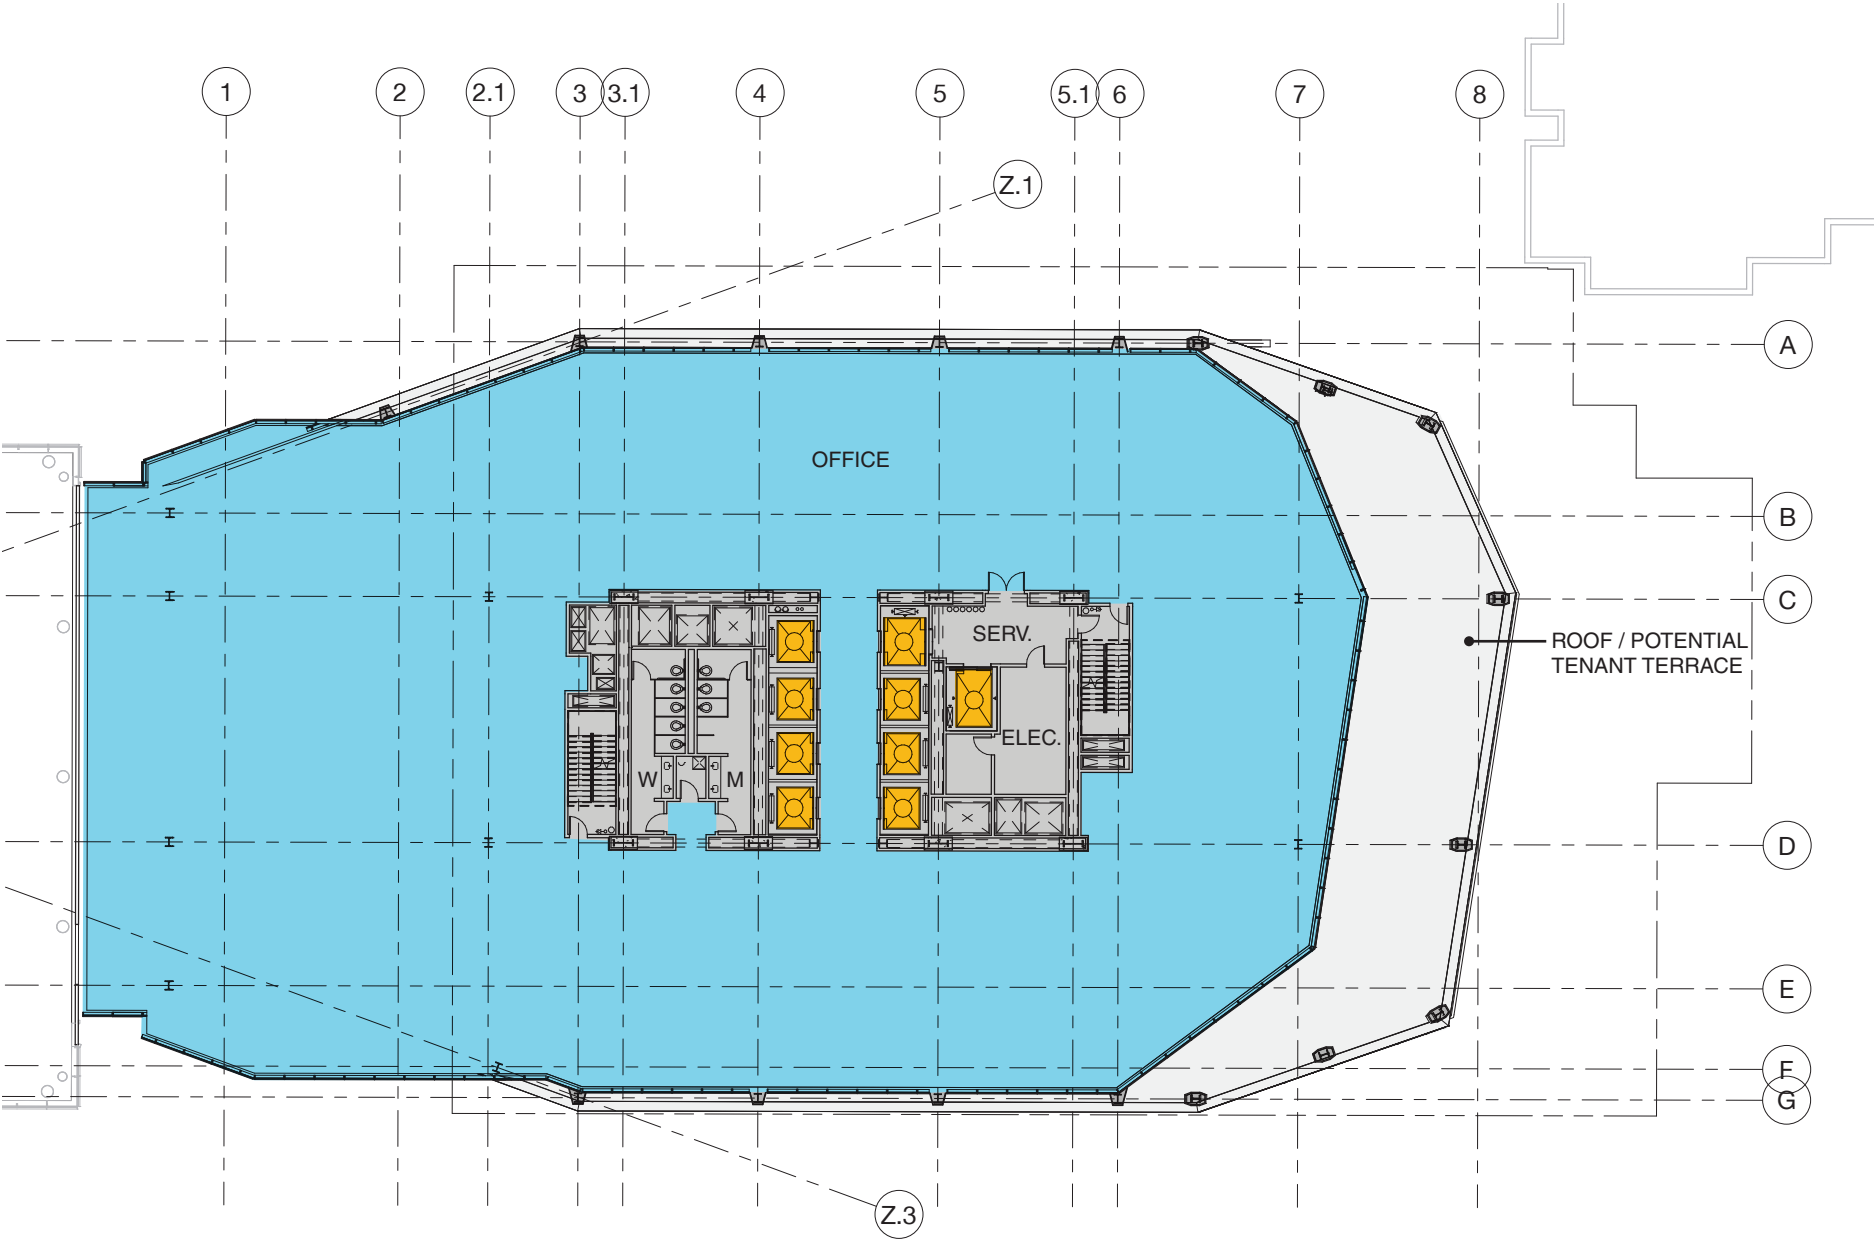


- Office
- Lobby
- Active Use
- Elevator Car
- Bike Storage
- Mechanical/Storage

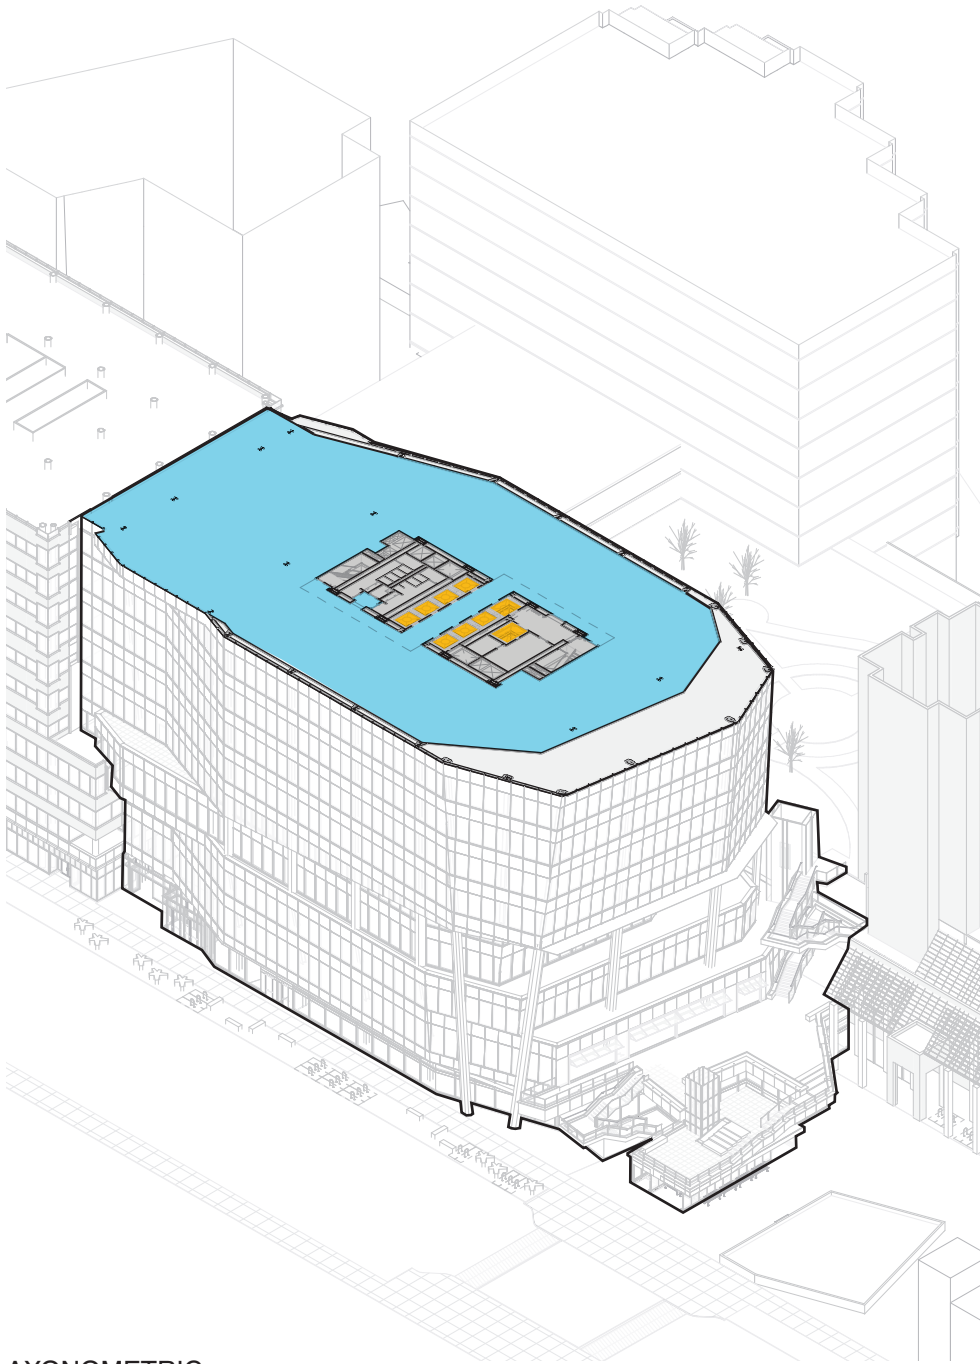


AXONOMETRIC

1.3.5 BUILDING PLANS
LEVEL 11

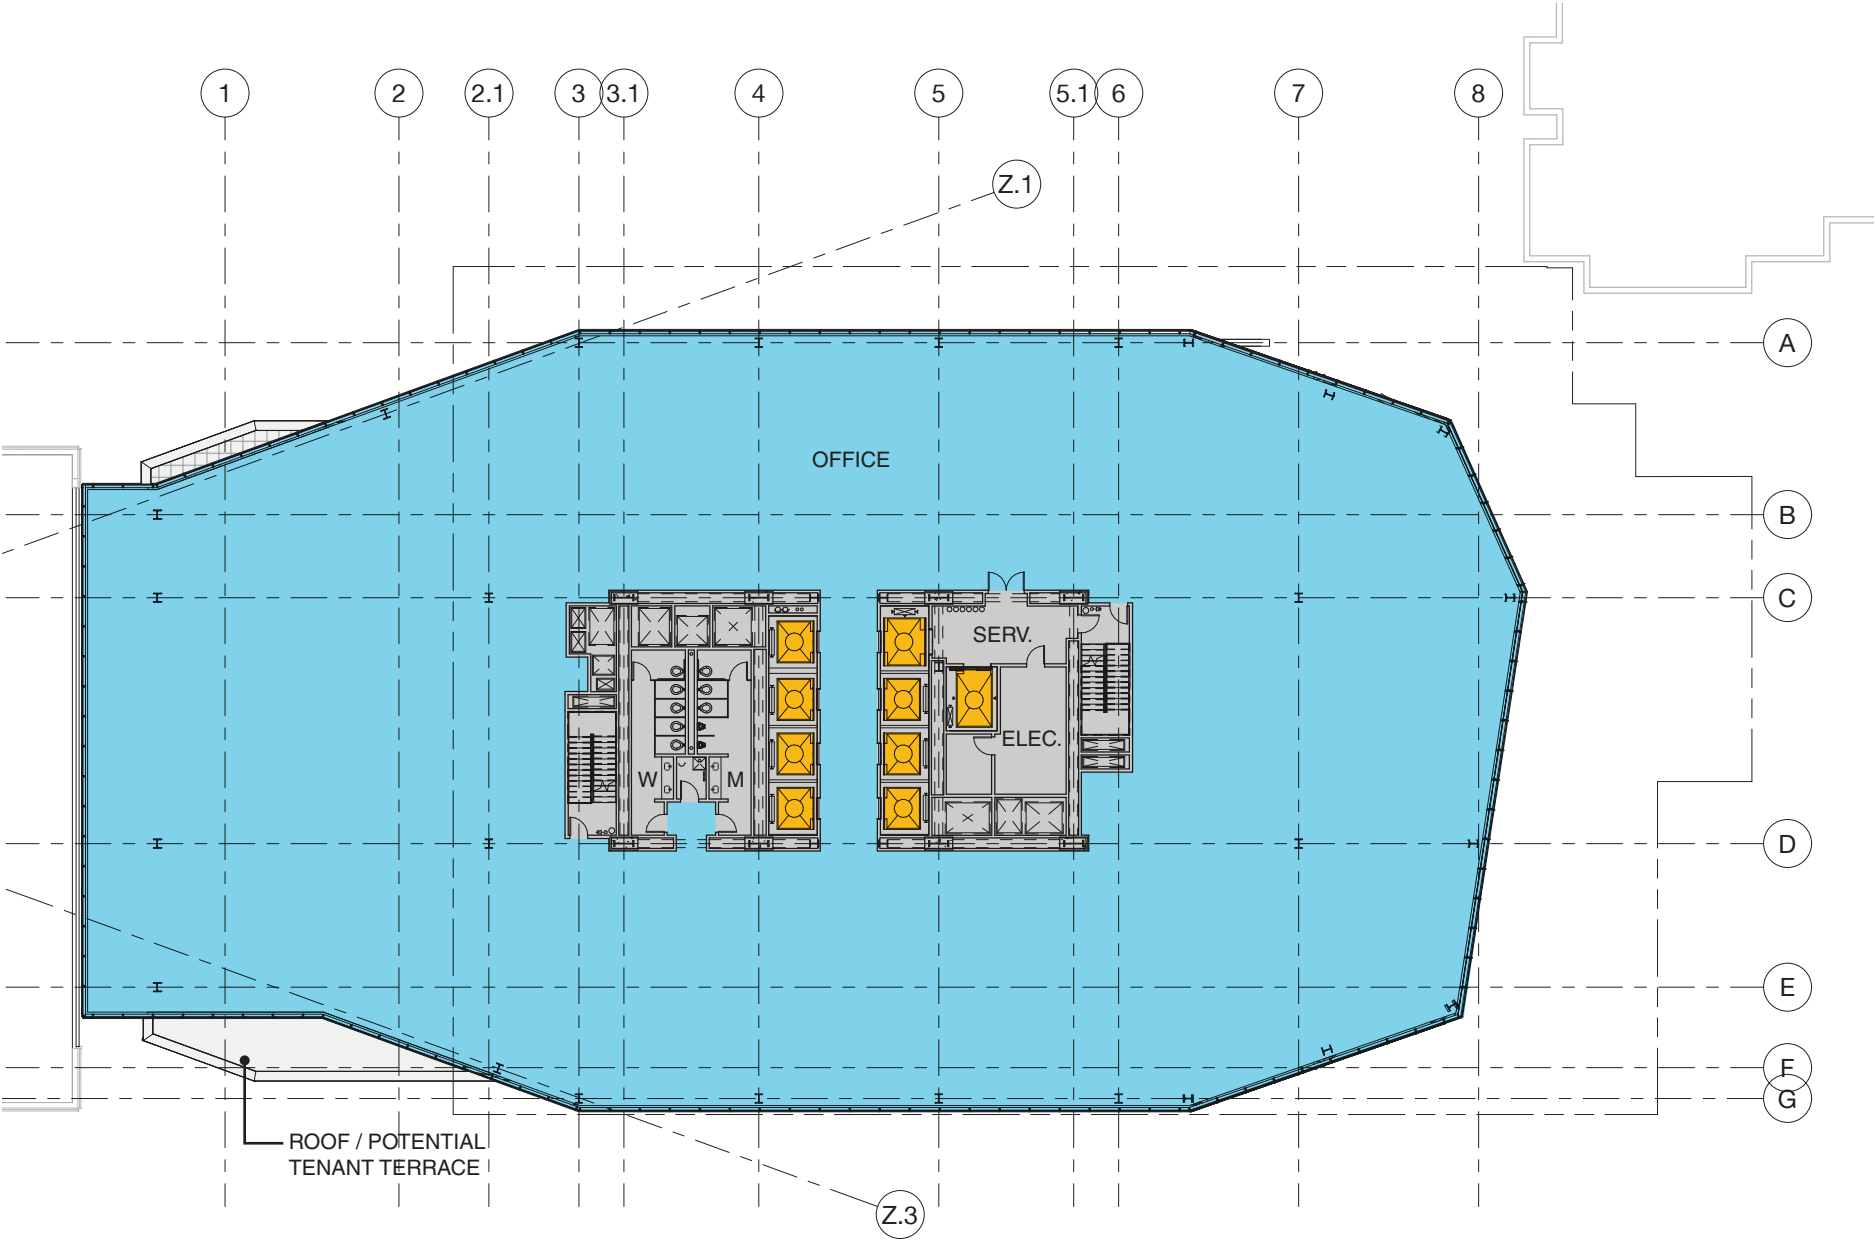


- Office
- Lobby
- Active Use
- Elevator Car
- Bike Storage
- Mechanical/Storage

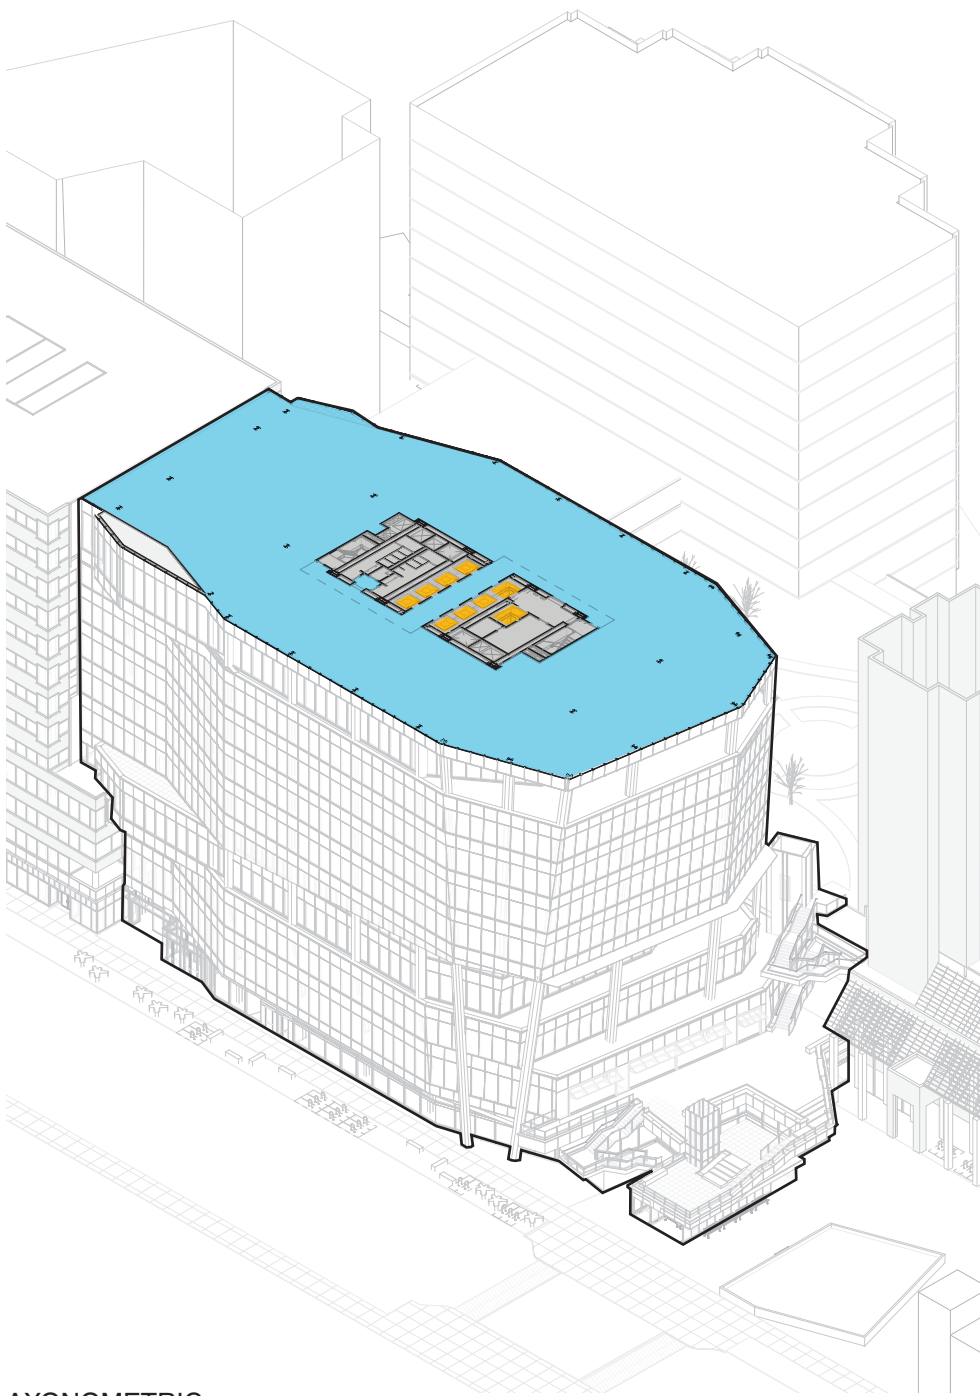


AXONOMETRIC

1.3.5 BUILDING PLANS
LEVEL 12


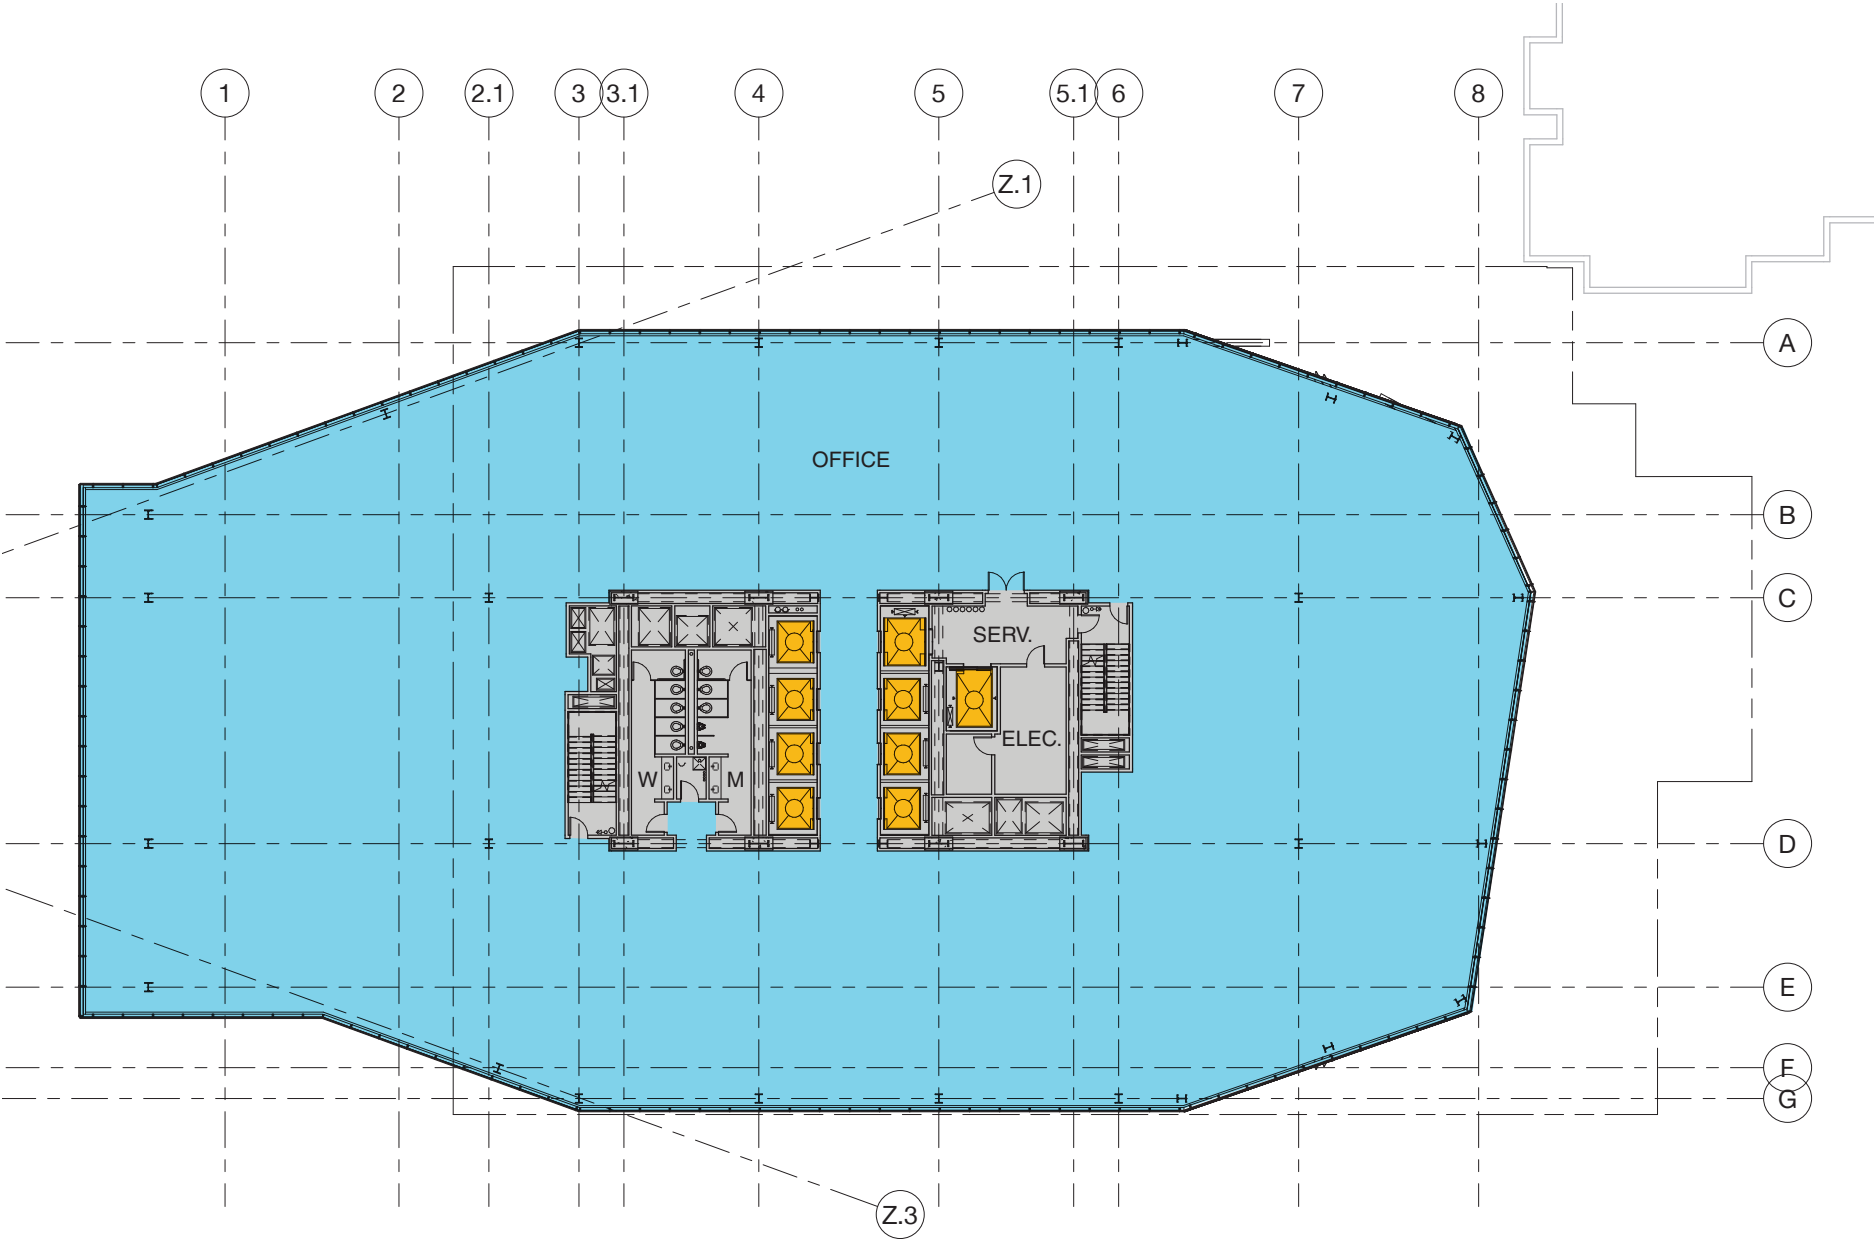


- Office
- Lobby
- Active Use
- Elevator Car
- Bike Storage
- Mechanical/Storage

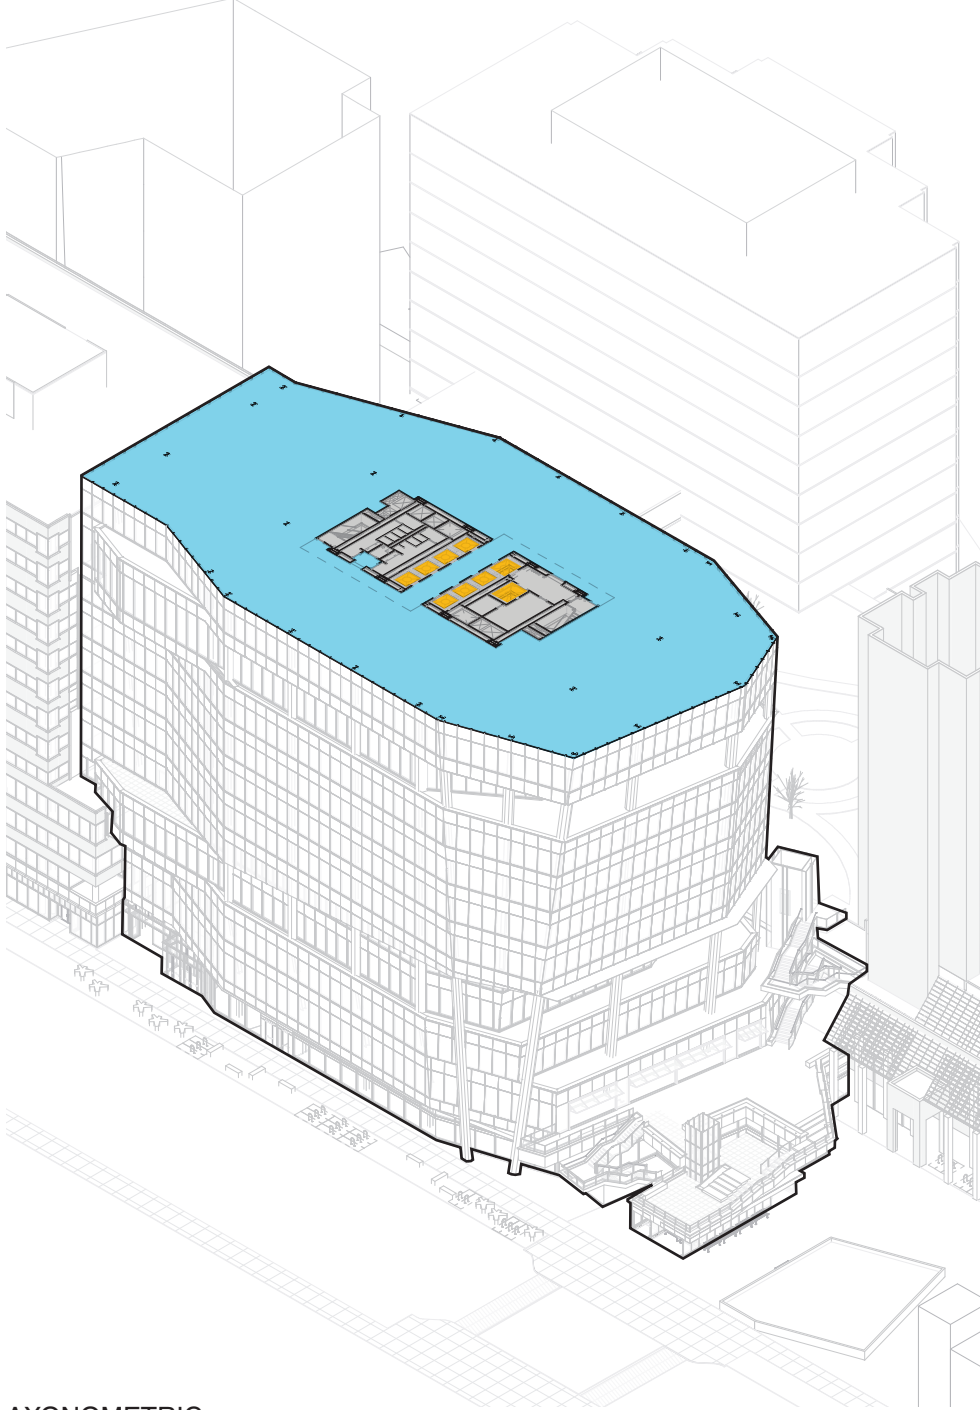

AXONOMETRIC

1.3.5 BUILDING PLANS
LEVEL 15

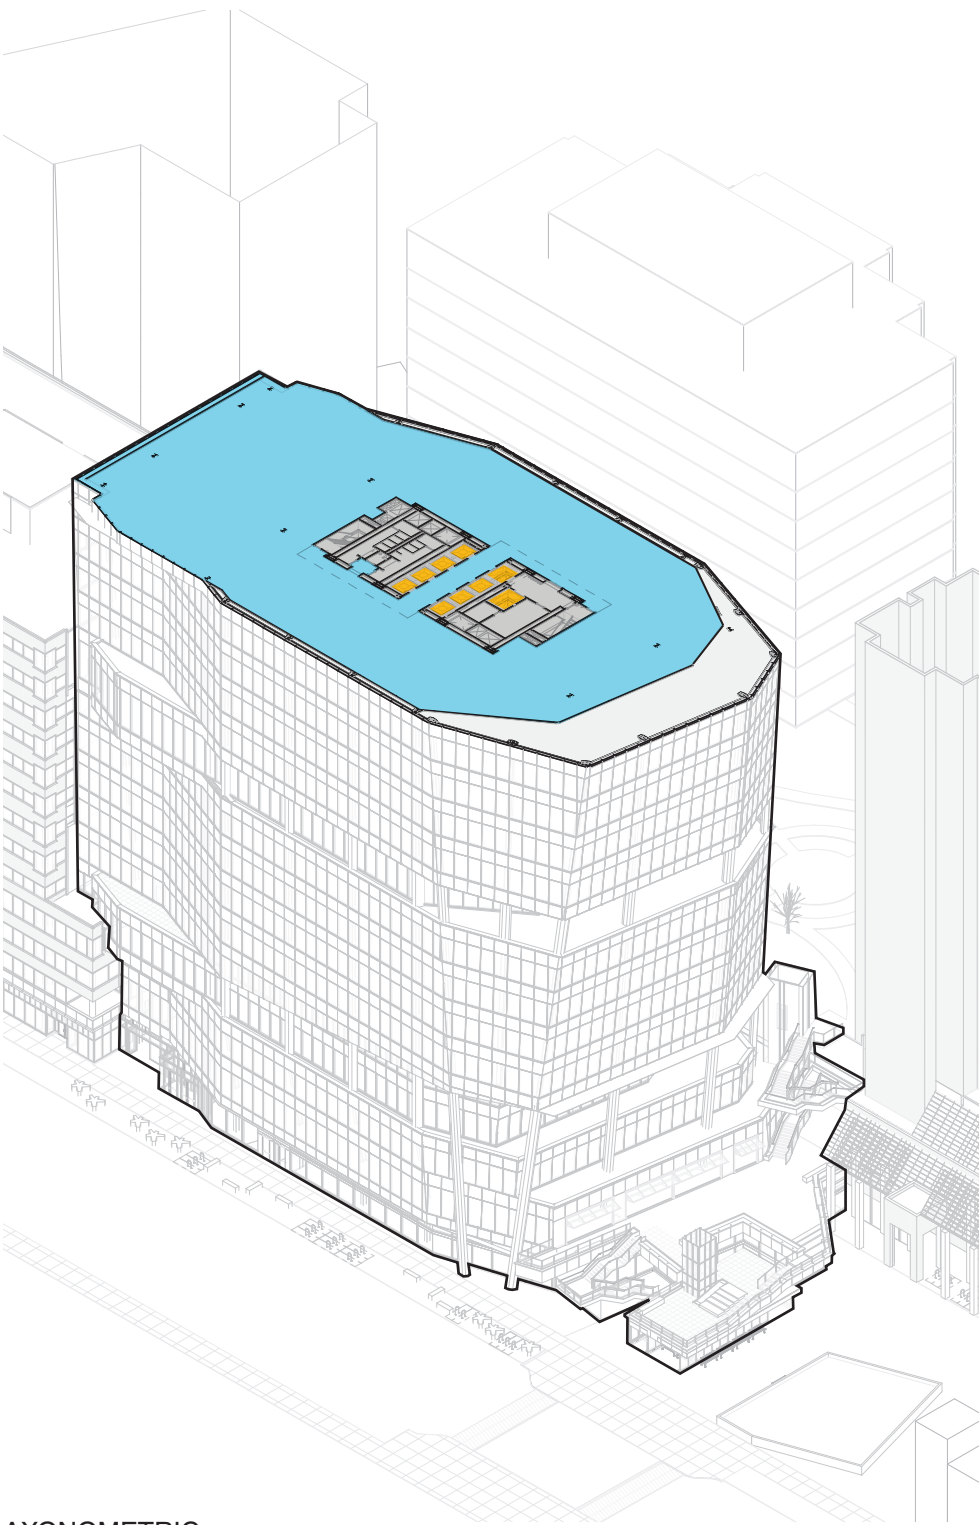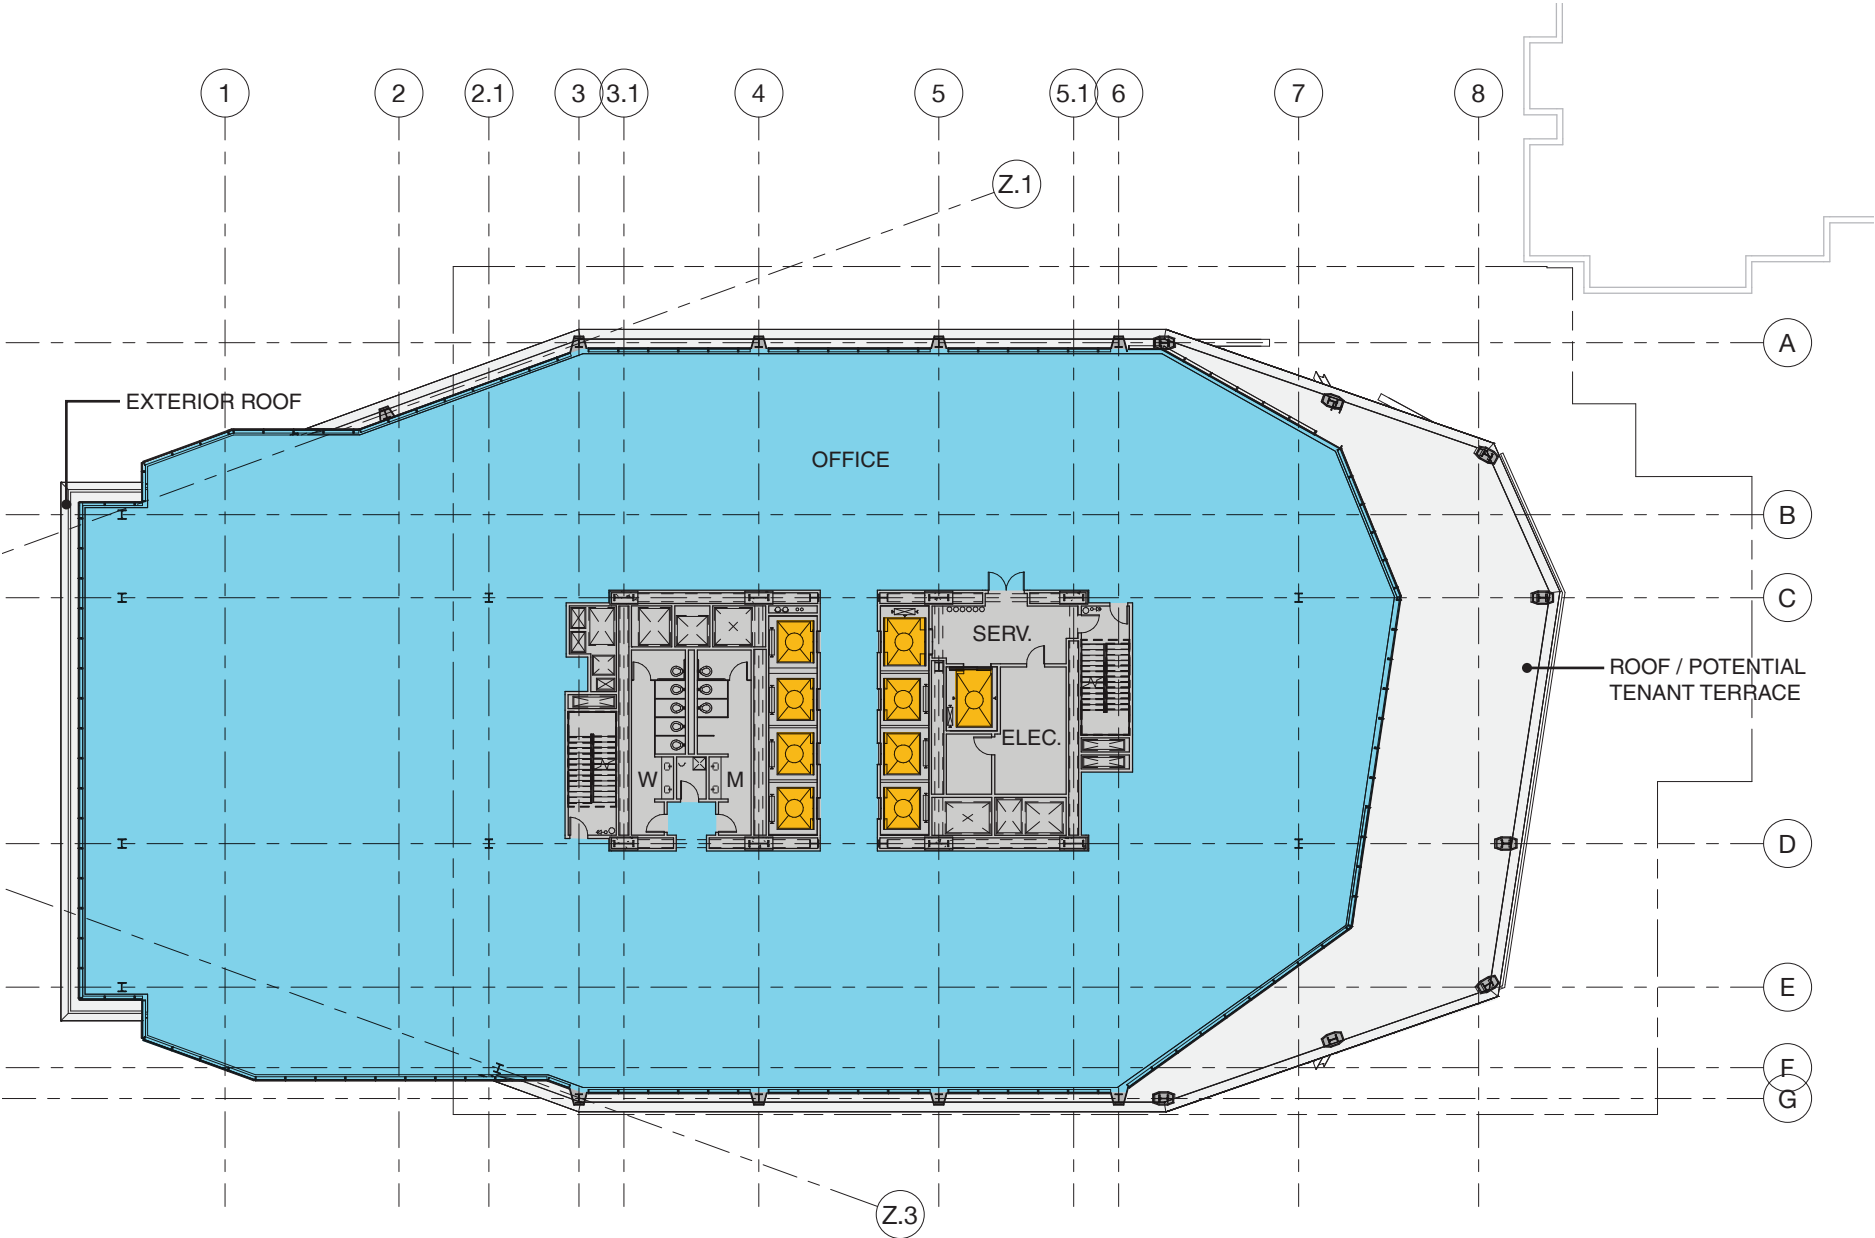


AXONOMETRIC




1.3.5 BUILDING PLANS

LEVEL 16 - PENTHOUSE

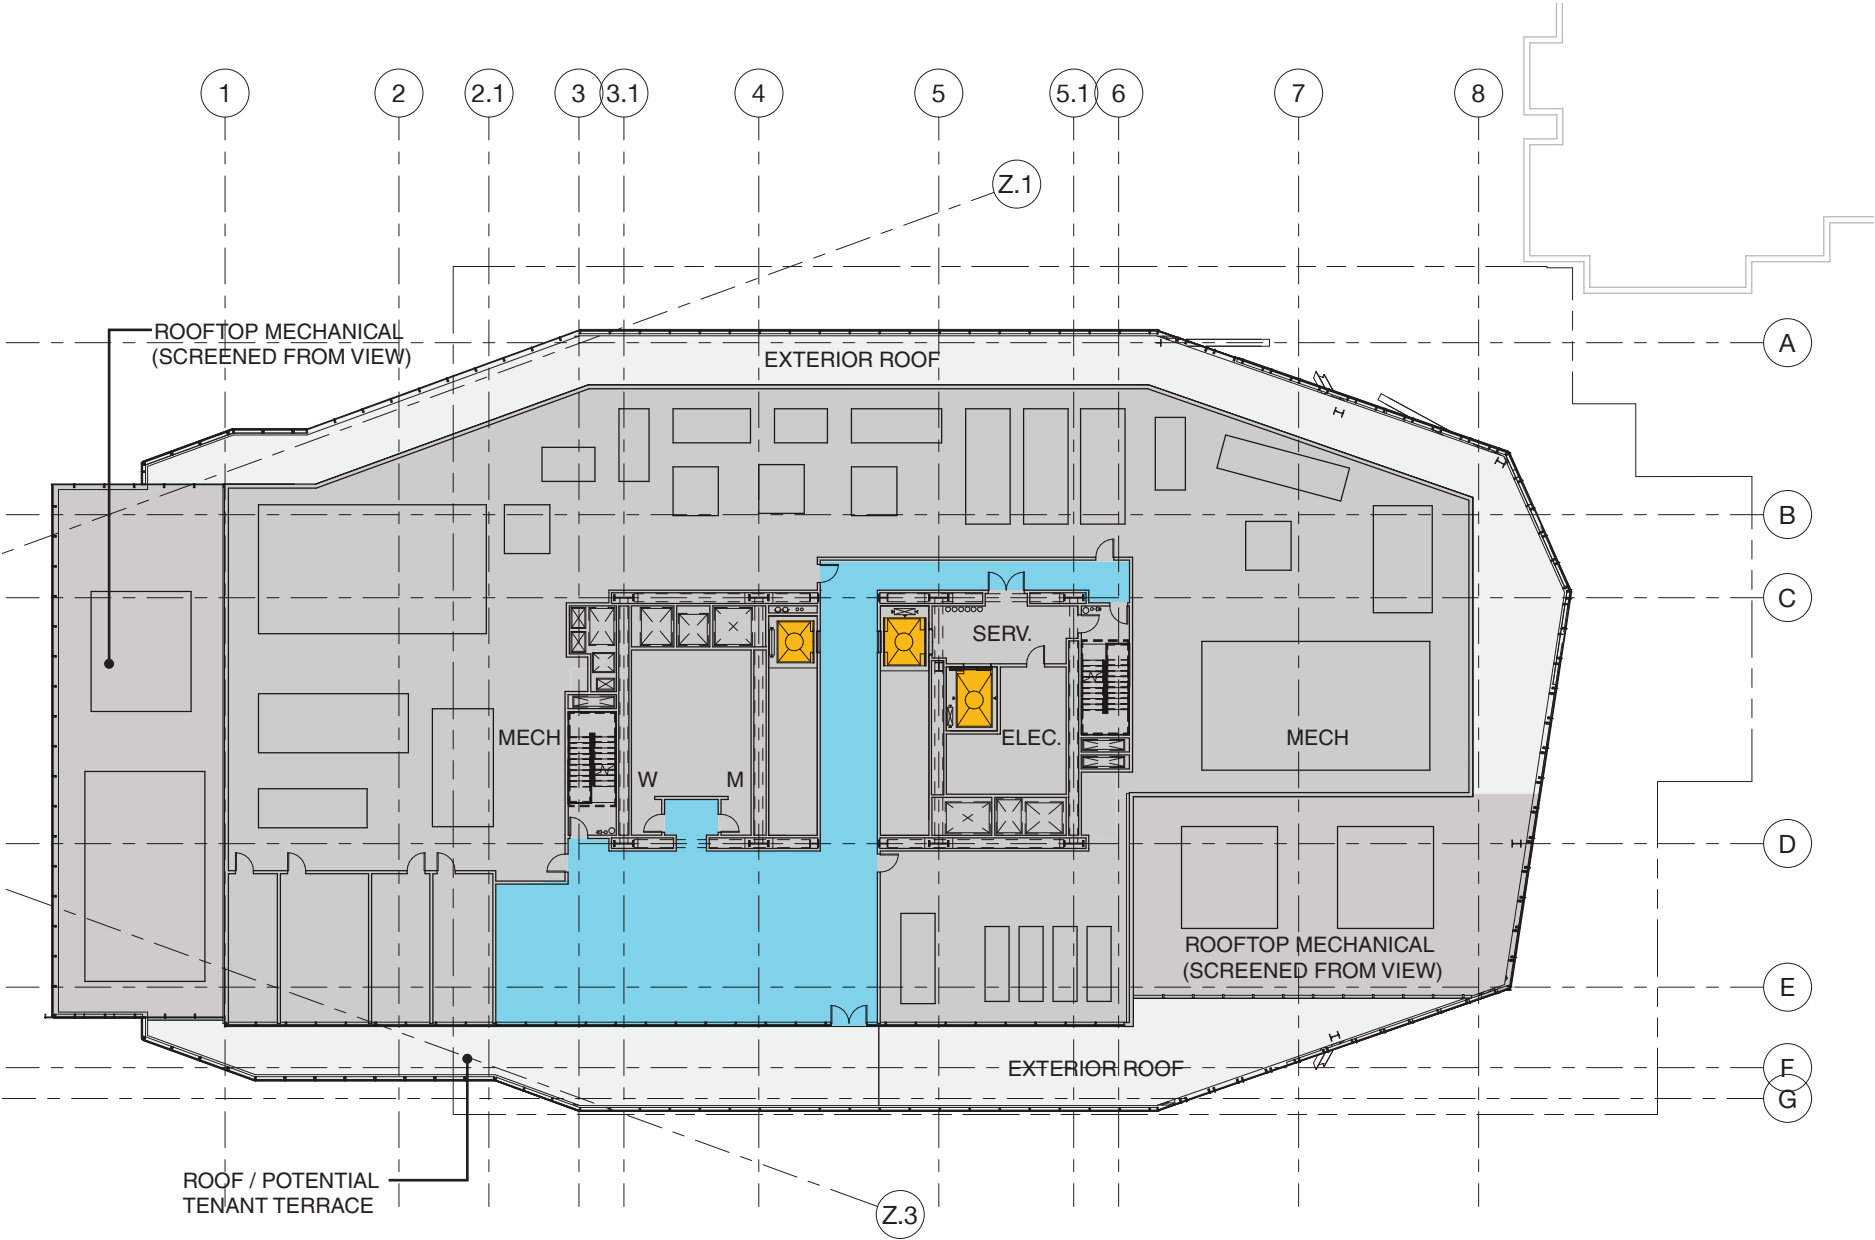


- Office
- Lobby
- Active Use
- Elevator Car
- Bike Storage
- Mechanical/Storage

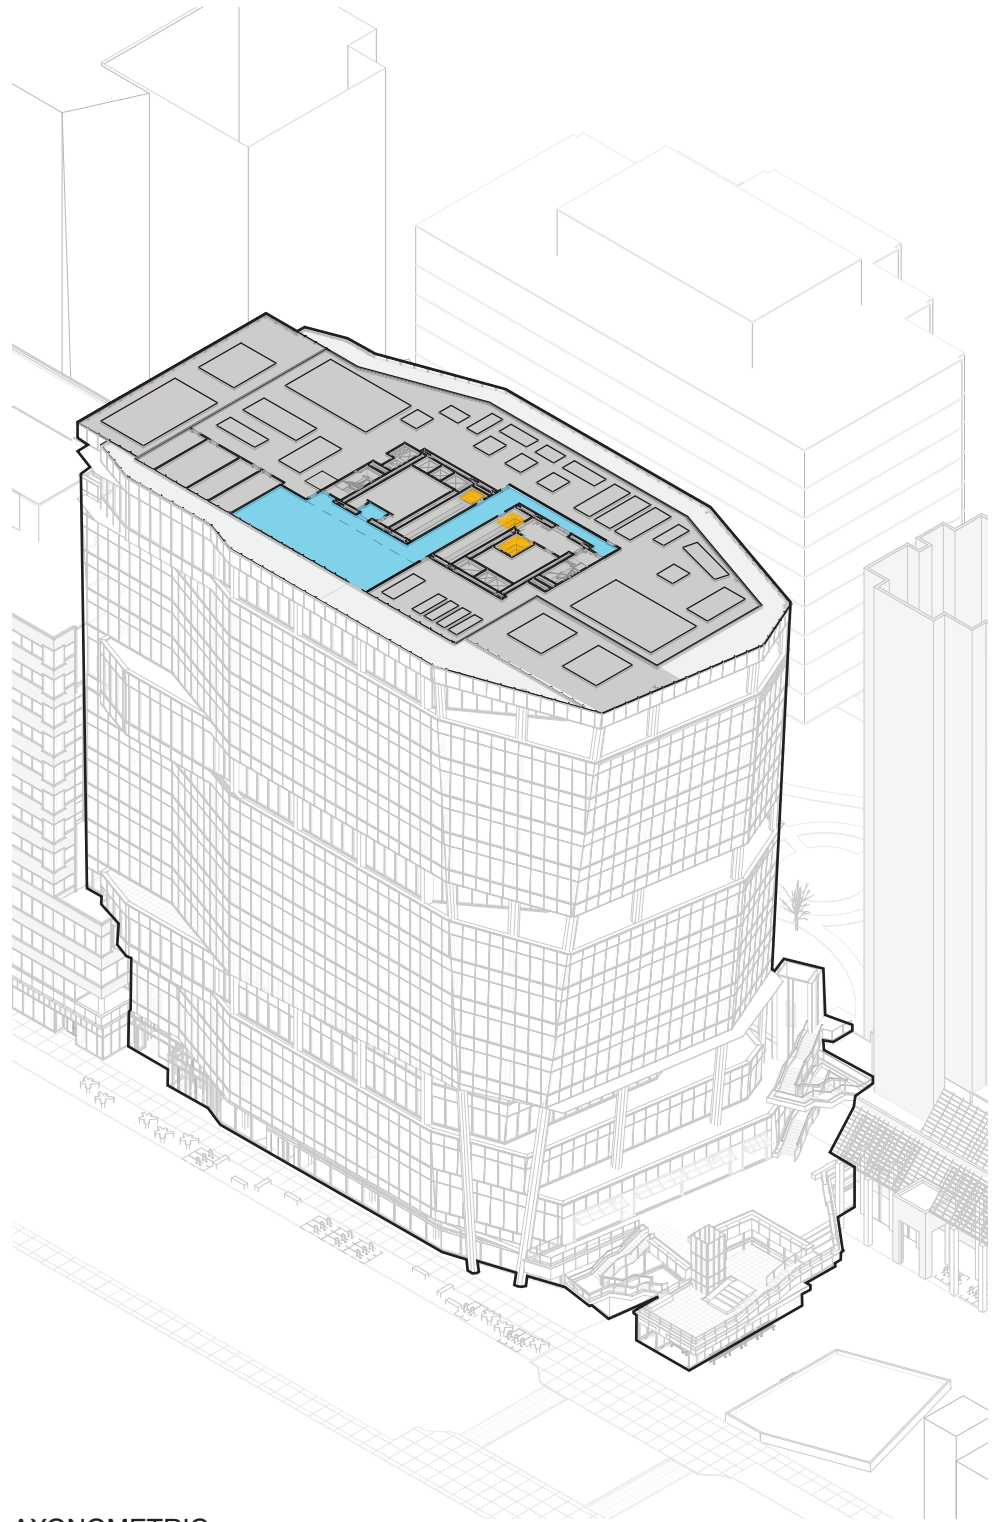


AXONOMETRIC

1.3.5 BUILDING PLANS

MECHANICAL PENTHOUSE

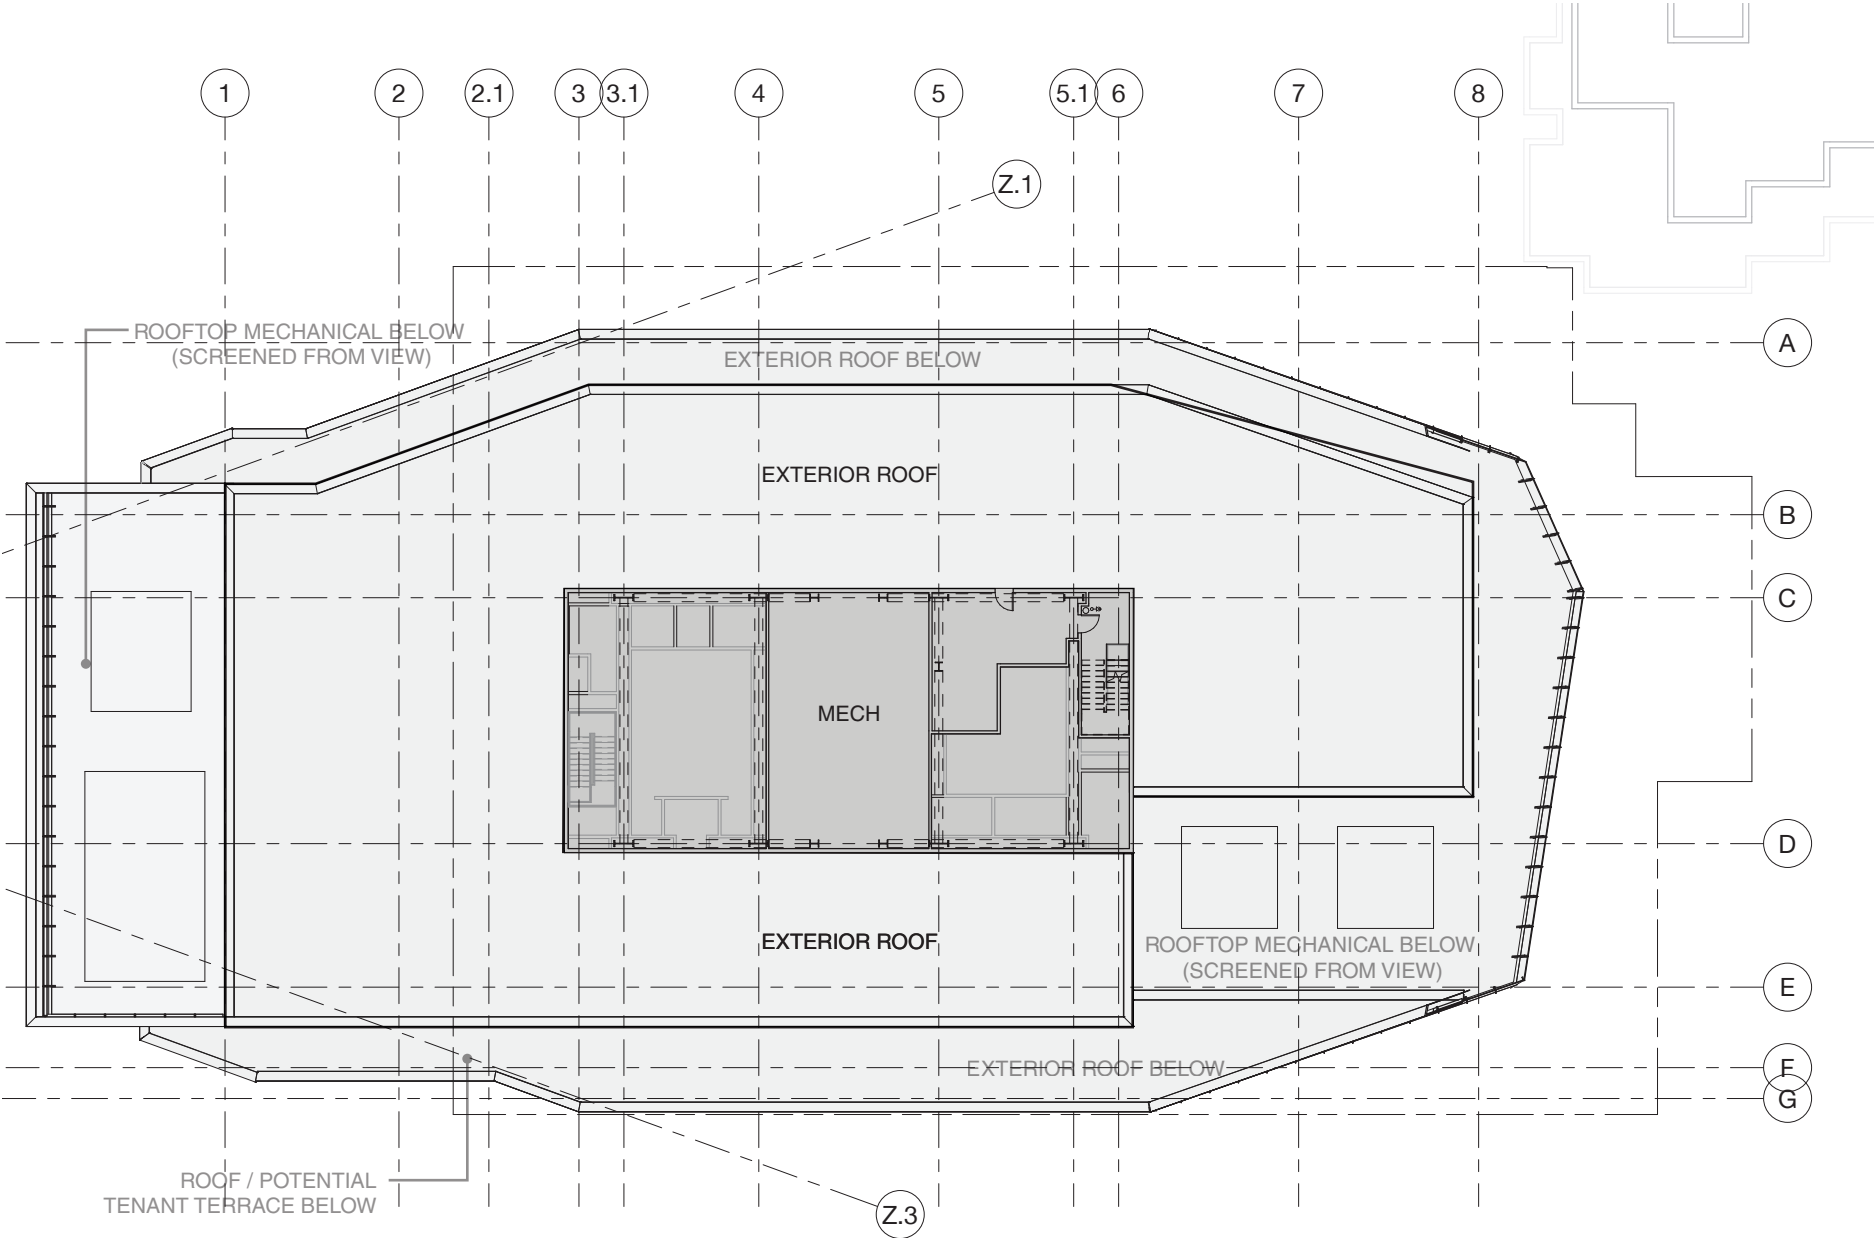


- Office
- Lobby
- Active Use
- Elevator Car
- Bike Storage
- Mechanical/Storage

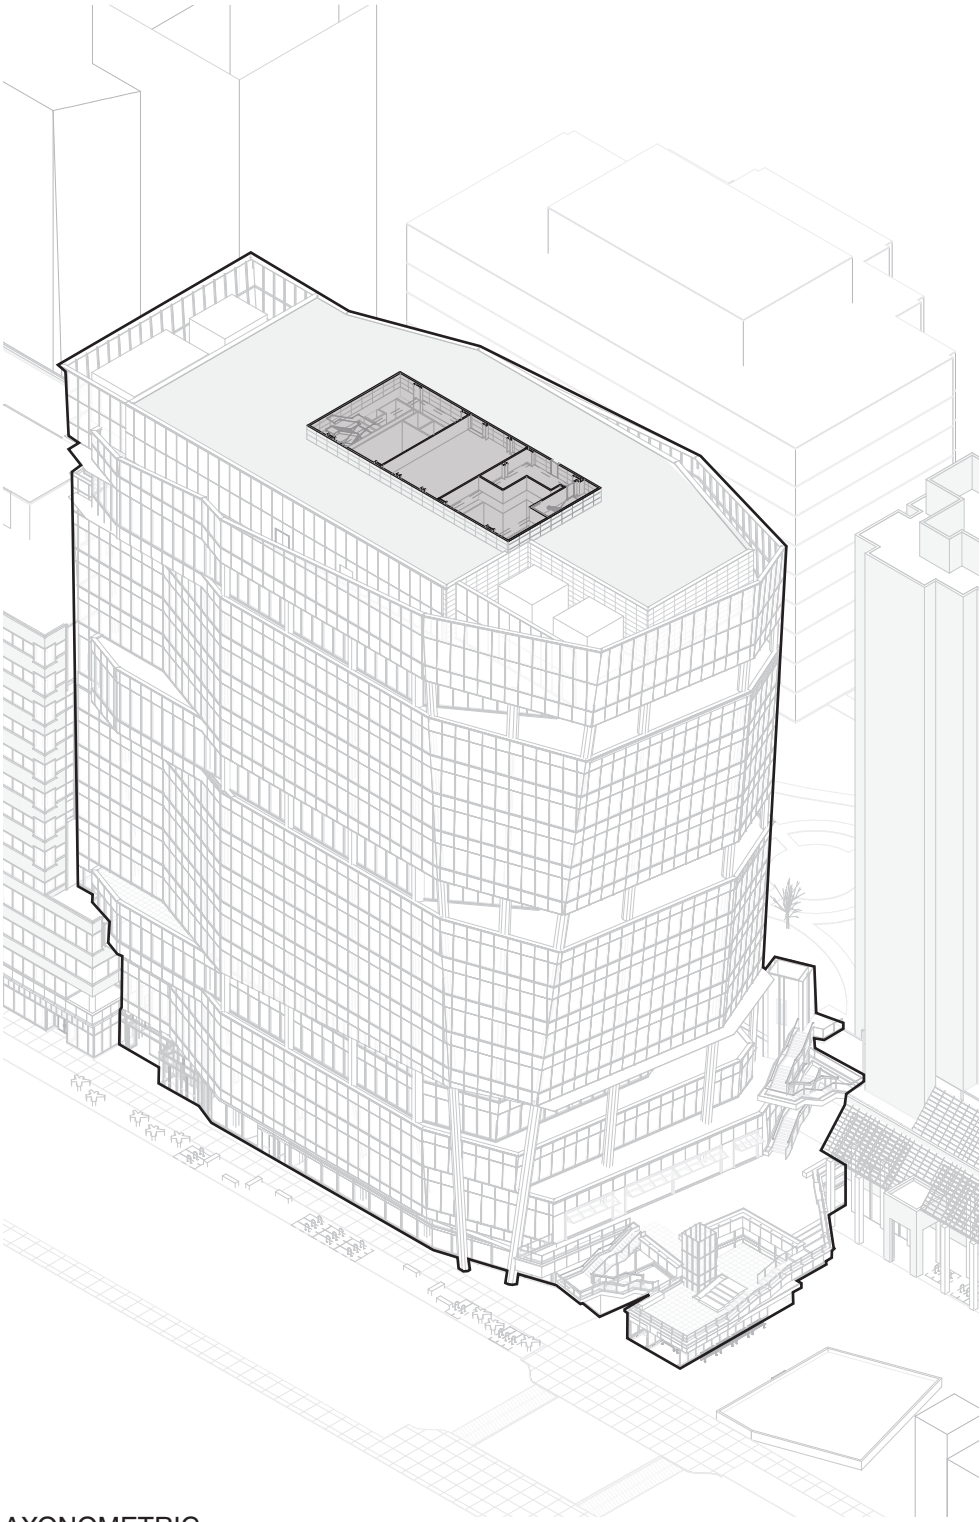


1.3.5 BUILDING PLANS

ROOF PLAN

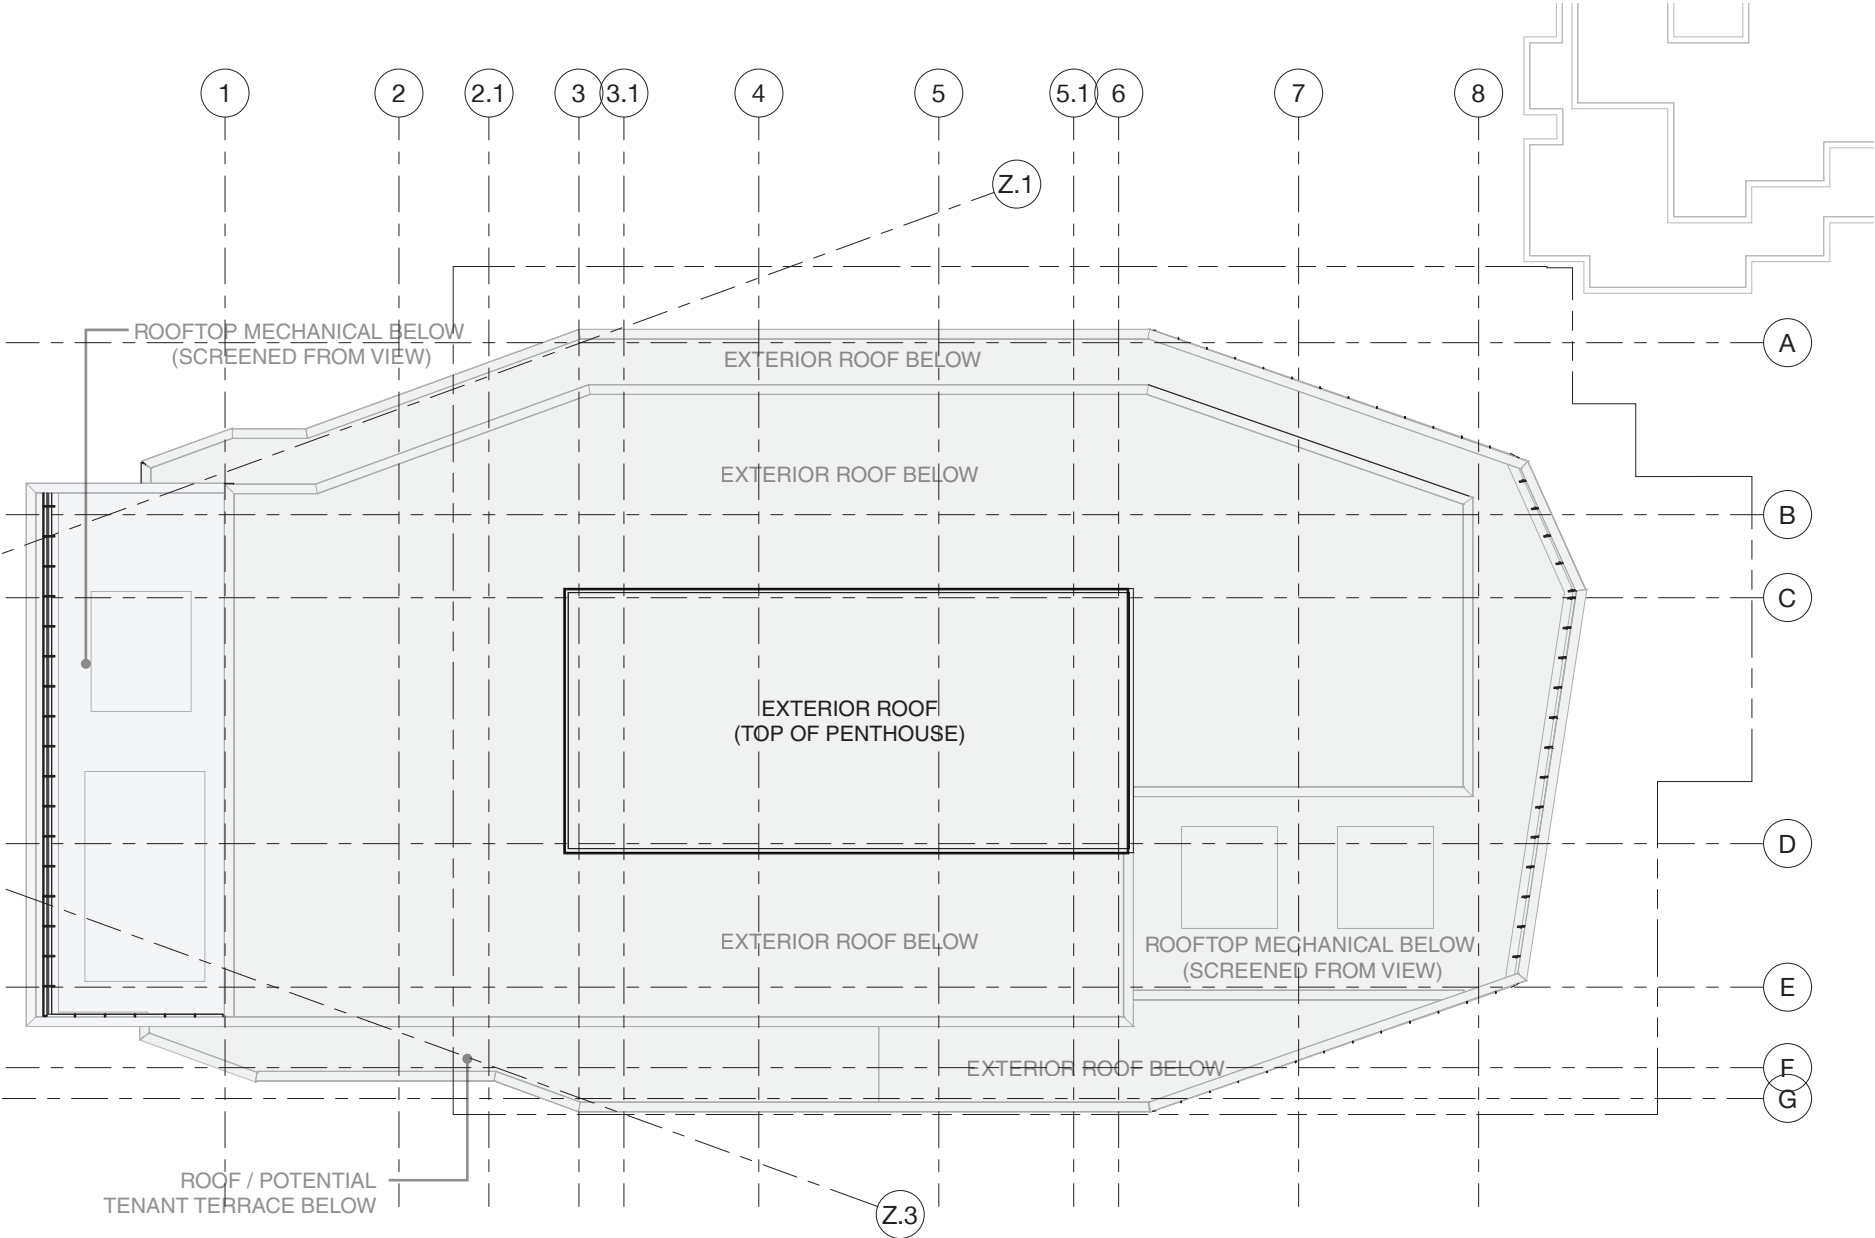

- Office
- Lobby
- Active Use
- Elevator Car
- Bike Storage
- Mechanical/Storage

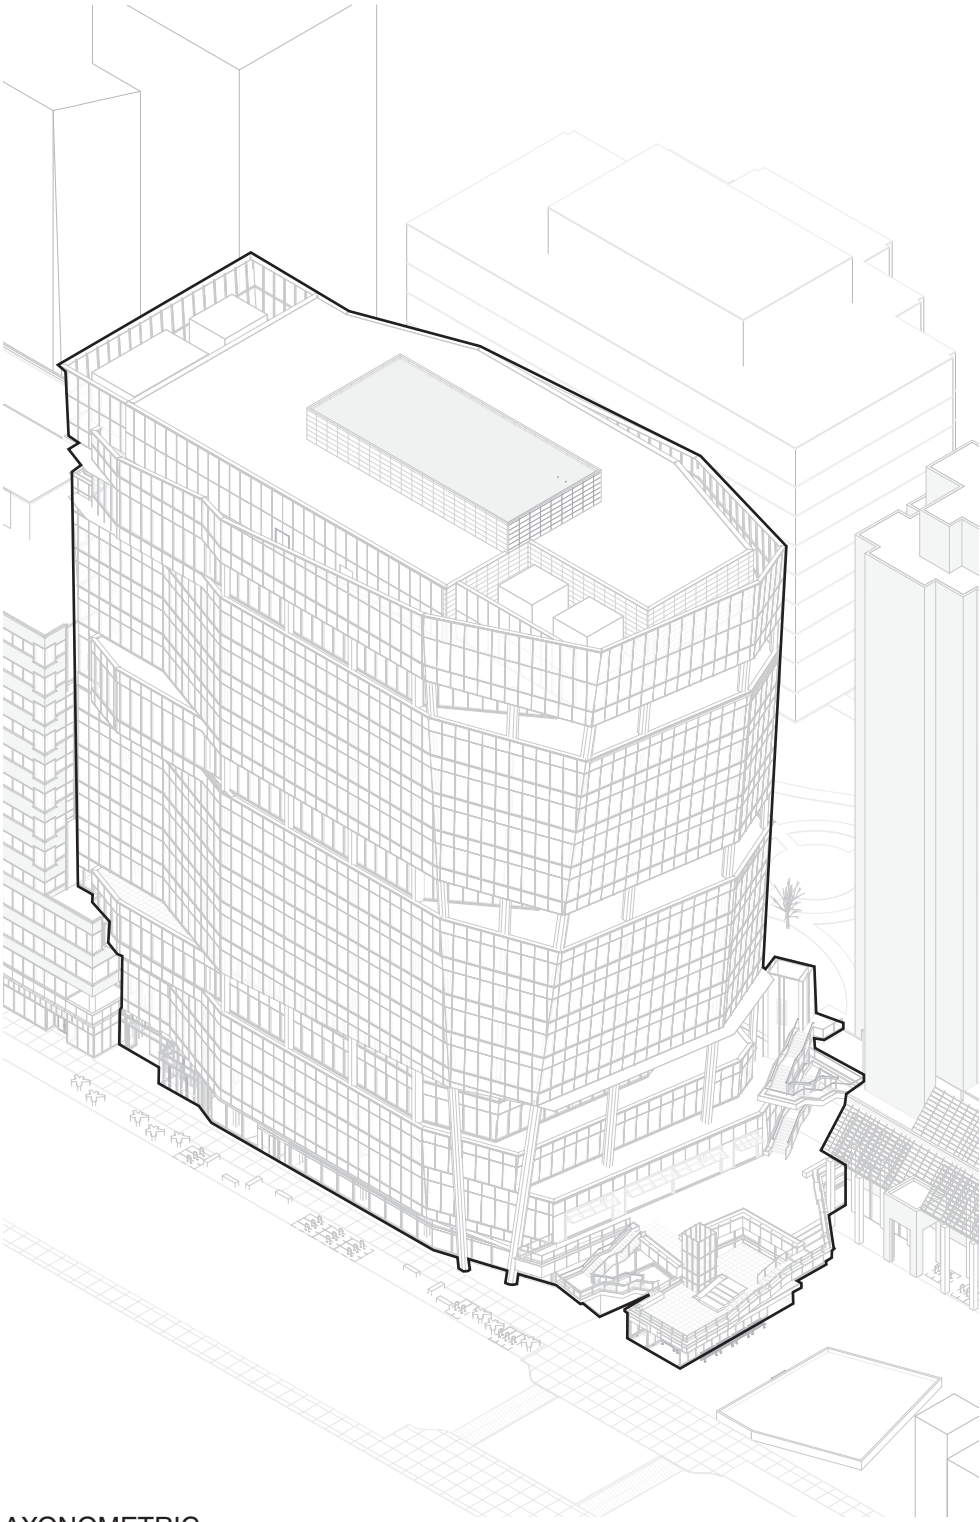

AXONOMETRIC