


55 WHEELER STREET TRUCK TURNING MOVEMENT SERVICE ROAD EXIT TO EAST

WESTBROOK PARTNERS

REDGATE

landworks>studio

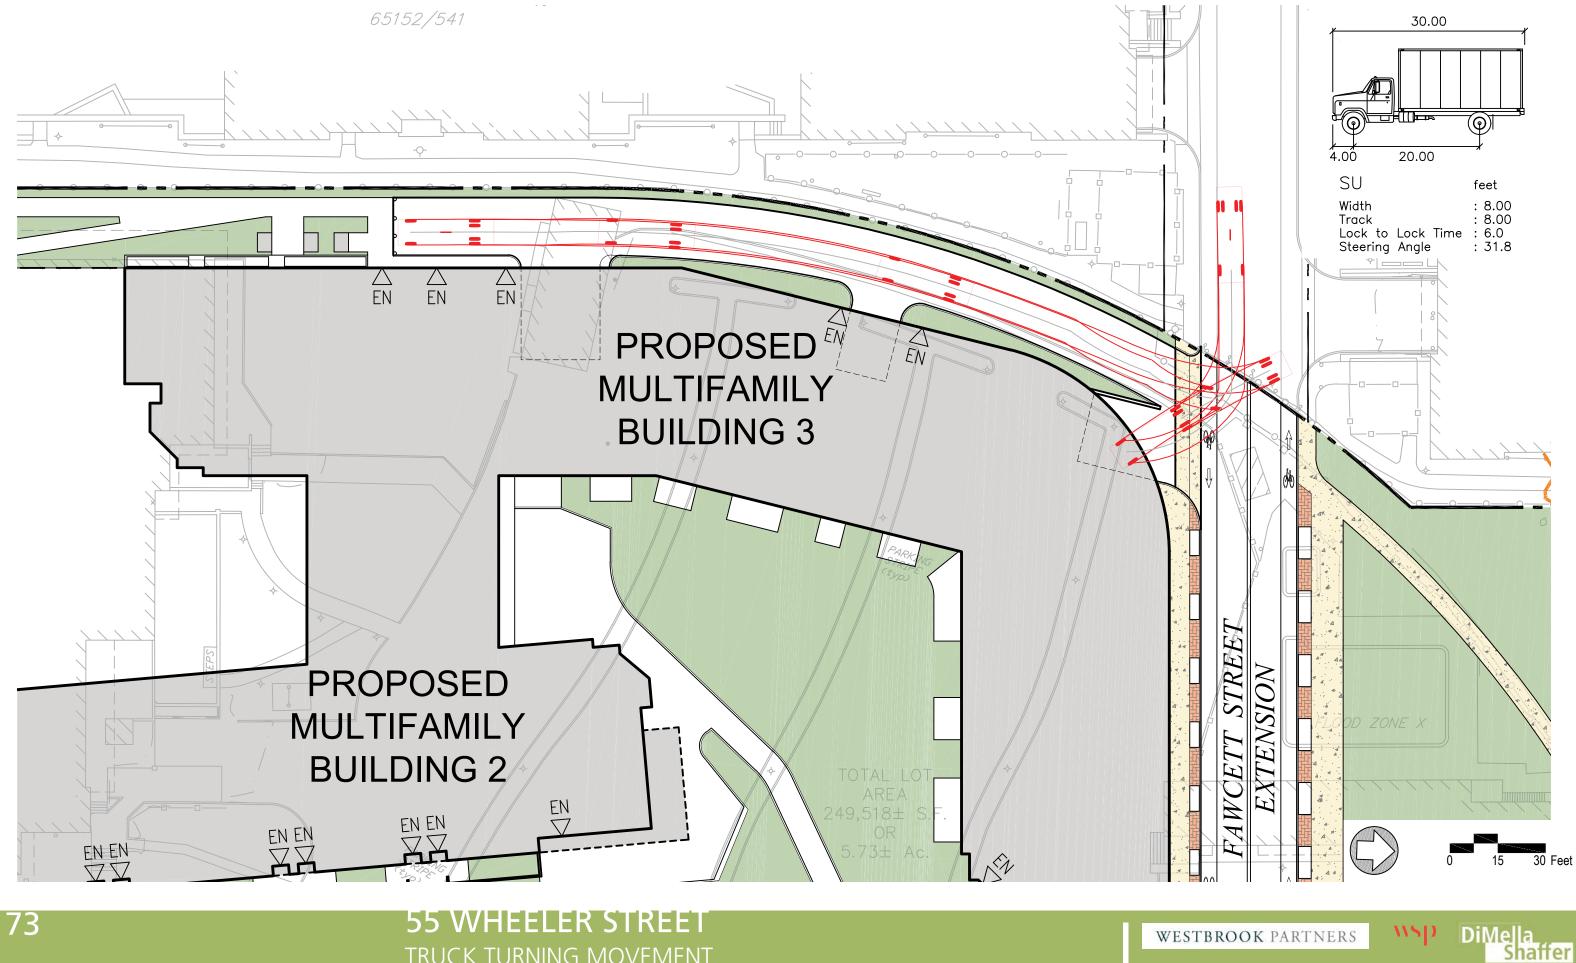


55 WHEELER STREET TRUCK TURNING MOVEMENT SERVICE ROAD ENTRANCE FROM WEST

WESTBROOK PARTNERS

REDGATE

landworks>studio

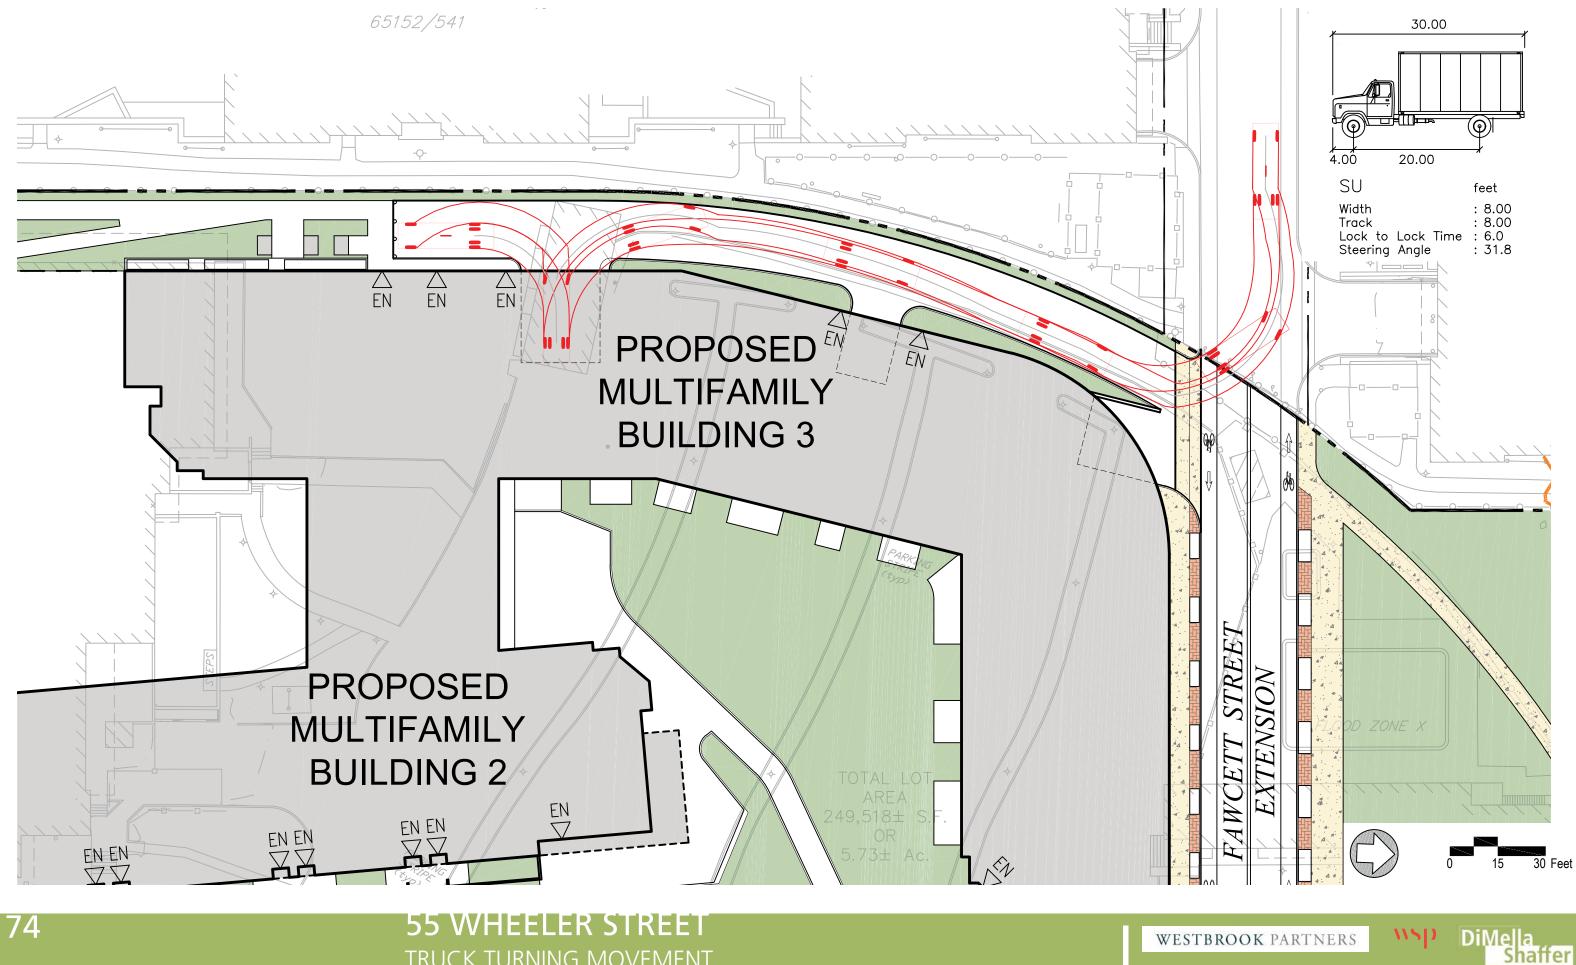

55 WHEELER STREET TRUCK TURNING MOVEMENT SERVICE ROAD EXIT TO WEST

WESTBROOK PARTNERS

REDGATE

landworks>studio