



Legend

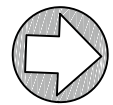

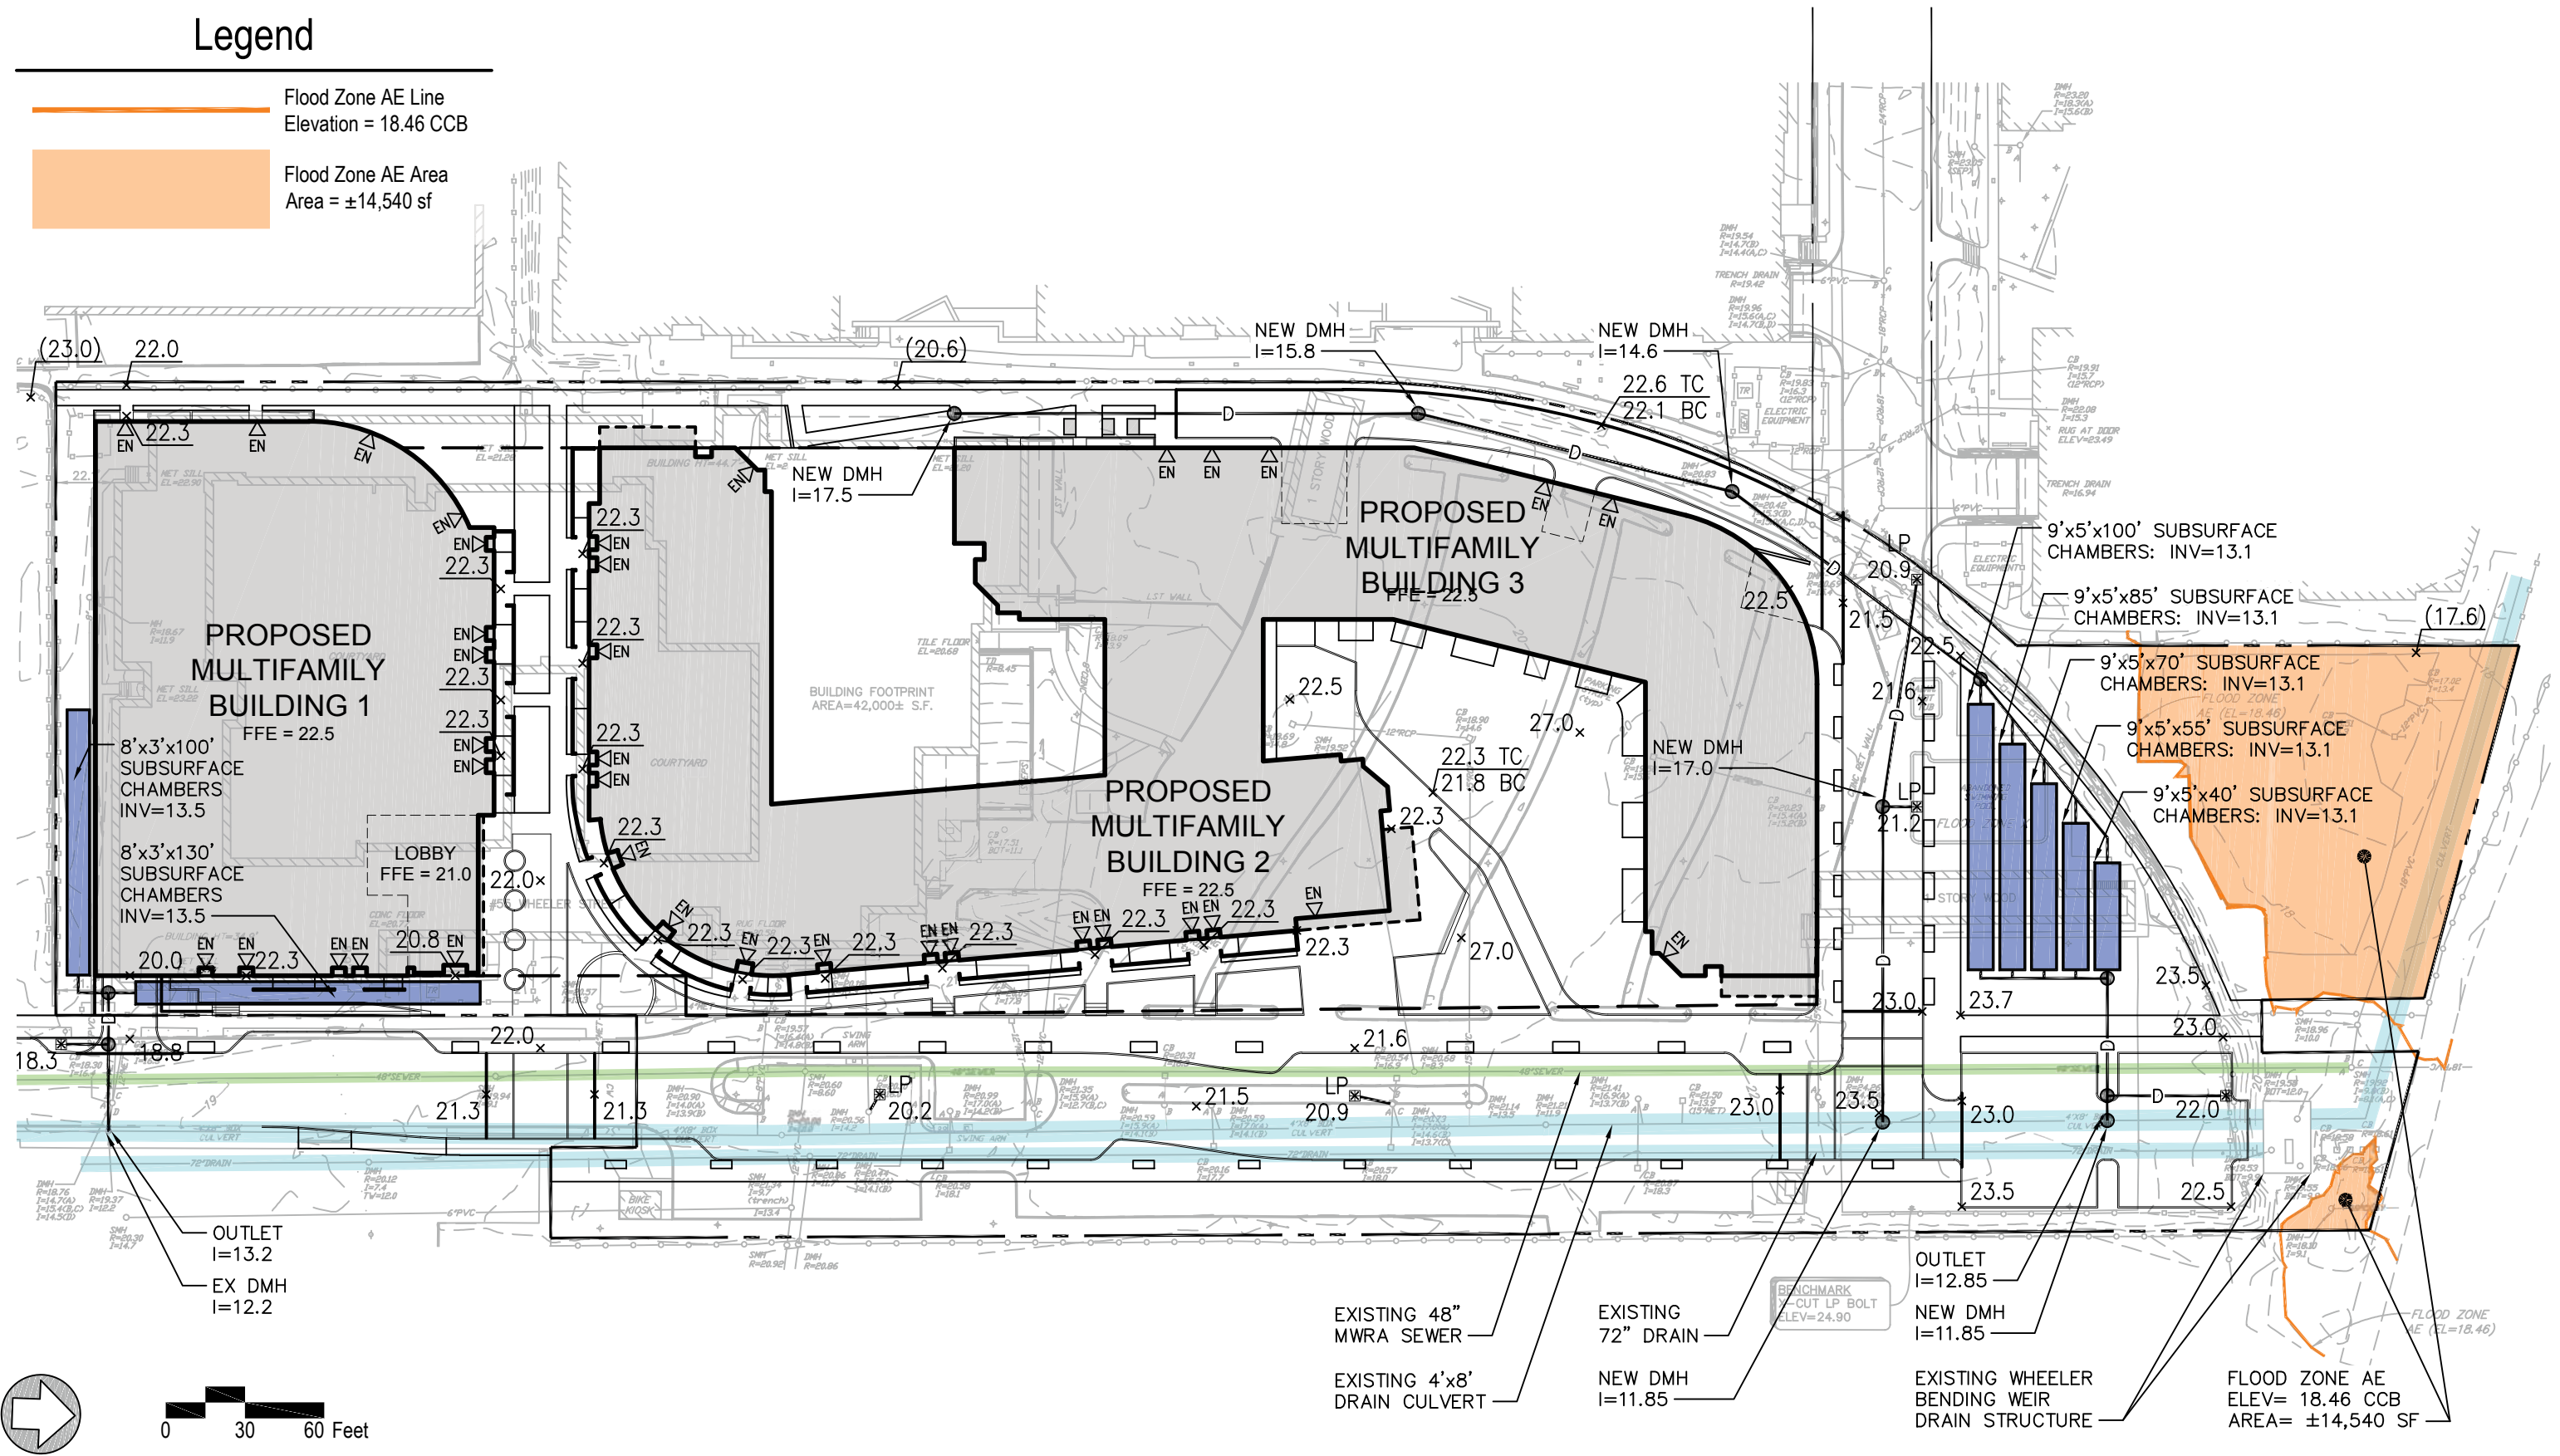







Flood Zone AE Line
Elevation = 18.46 CCB

Flood Zone AE Area
Area = ±14,540 sf



0 30 60 Feet

 Legend

	Existing Drainage		Proposed Drainage
	Existing Sewer		Proposed Sewer
	Existing Water		Proposed Water
	Existing Gas		Proposed Gas
	Existing Electric		Proposed Electric

