

MIT Stephen A. Schwarzman College of Computing (Volume II)

Cambridge, Massachusetts

SUBMITTED TO **Cambridge Community Development Department**
City Hall Annex
344 Broadway
Cambridge, MA

PROPONENT **Massachusetts Institute of Technology**
77 Massachusetts Avenue NW 23-100
Cambridge MA, 02139

PREPARED BY **VHB**
99 High Street, 10th Floor
Boston, MA 02110

In association with:
Skidmore, Owings & Merrill LLP
REED Hilderbrand Landscape Architects
Nitsch Engineering, Inc.
ARUP

December 8, 2020


Table of Contents

VOLUME II Supporting Figures

List of Figures

Figure No.	Figure Title
1.1	Site Context
1.2a	Campus Plan
1.2b	Parcel Plan
1.3a	Existing Conditions Plan
1.3b	Existing Site Survey
1.4a	Existing Conditions Site Photos – Key Plan
1.4b	Existing Conditions Site Photos – Building #44
1.4c	Existing Conditions Site Photos – Pedestrian Pathway & Crossing
1.6	Project Site Boundary
1.5	Proposed Site Plan
1.7a	Basement Level Plan
1.7b	Level 1 Plan
1.7c	Level 2 Plan
1.7d	Level 3 Plan
1.7e	Level 4 Plan
1.7f	Level 5 Plan
1.7g	Level 6 Plan
1.7h	Level 7 Plan
1.7i	Level 8 Plan
1.7j	Roof Plan
1.8a	Building Section Key Plan
1.8b	West Pavilion & Lobby Building Sections
1.8c	Loading Dock & East Pavilion Building Sections
1.8d	South Longitudinal Building Section
1.8e	North Longitudinal Building Section
1.9a	South Building Elevation
1.9b	West Building Elevations
1.9c	North Building Elevation

1.9d	East Building Elevations
1.10a	Project Renderings & Perspectives – Vassar Street Elevation
1.10b	Project Renderings & Perspectives – East Approach
1.10c	Project Renderings & Perspectives – West Approach
1.10d	Project Renderings & Perspectives – Grand Junction Multi-Use Pathway
1.10e	Project Renderings & Perspectives – Center Façade
1.10f	Project Renderings & Perspectives – West Entry
1.10g	Project Renderings & Perspectives – Vassar Street Frontage
1.10h	Project Renderings & Perspectives – Vassar Street Frontage
1.11	Proposed Site Improvement Plan
1.12a	Detailed Plan – Vassar Street
1.12b	Detailed Plan – Grand Junction Multi-Use Pathway
1.13	Site Circulation Plan
1.14	Building Access
1.15	Closed Cavity Façade
2.1a	Urban Grain along Vassar Street
2.1b	Vassar Street Materiality
2.1c	Scale & Massing along Vassar Street
2.2a	Shadow Studies – Spring / Fall Equinox
2.2b	Shadow Studies – Summer Solstice
2.2c	Shadow Studies – Winter Solstice
5.1	Existing Utilities
5.2	Proposed Utilities

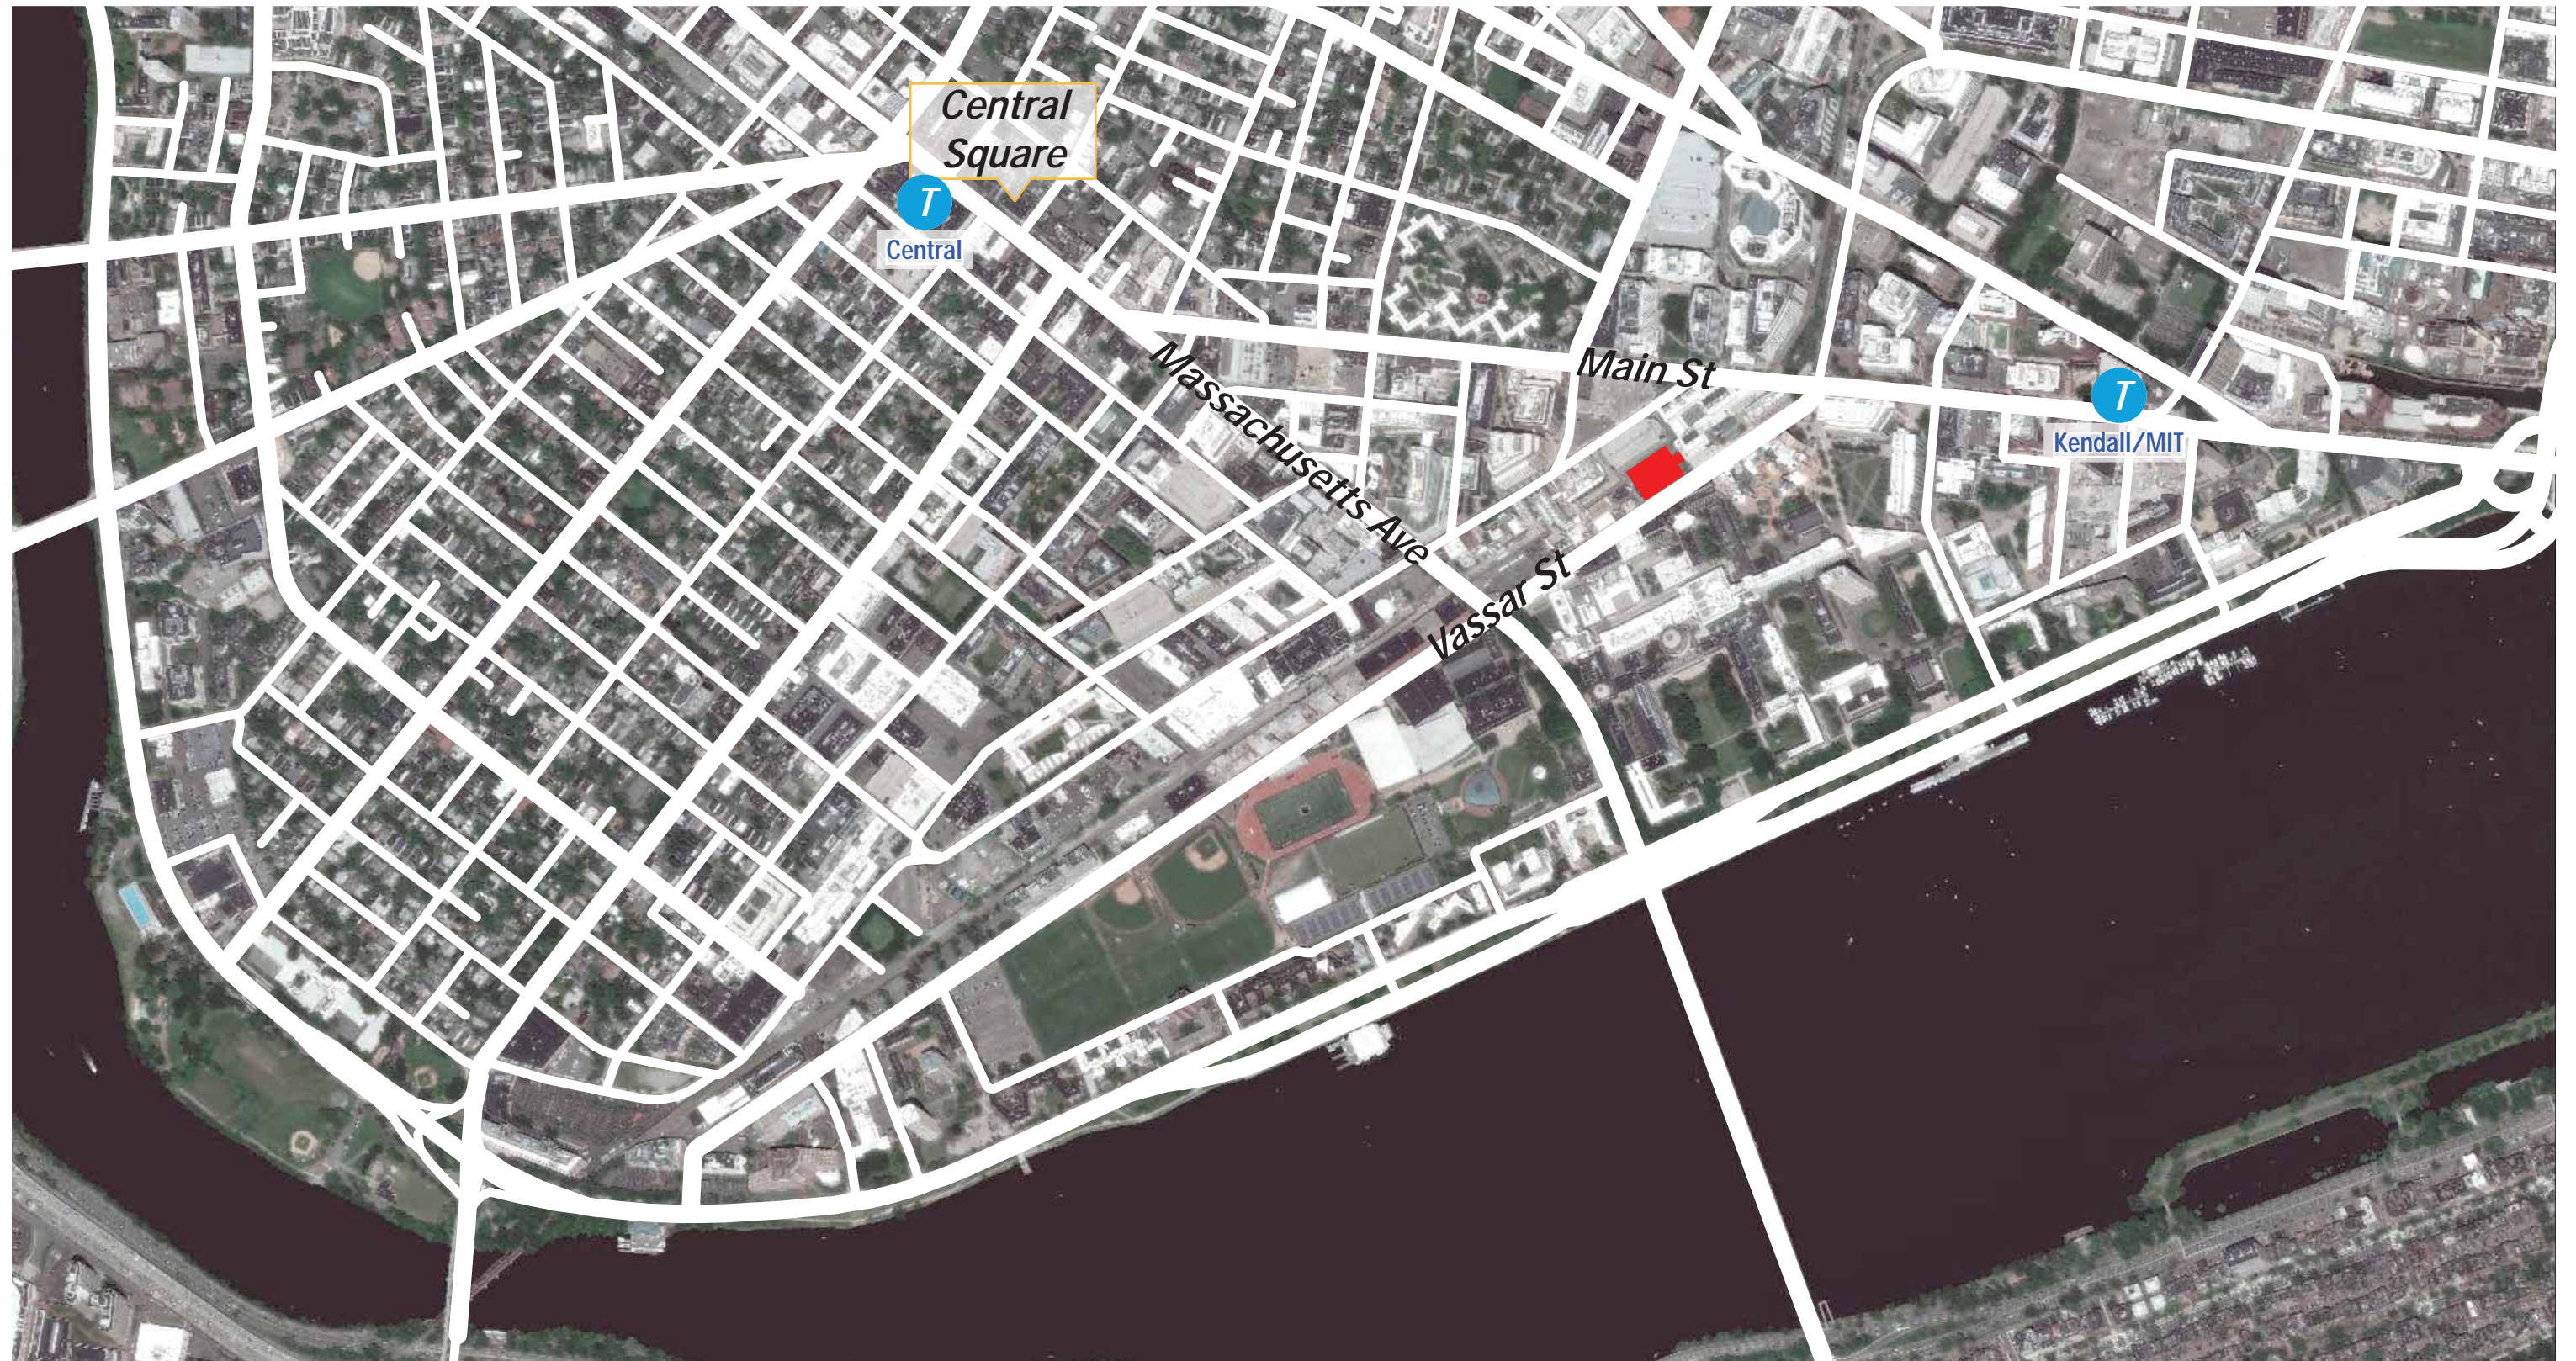

Source Info: SOM

 Project Site

 Transit Station

Figure #1.1
Site Context

SOM

MIT Stephen A. Schwarzman
College of Computing
Cambridge, Massachusetts




Source Info: SOM

Figure #1.2a
Campus Plan



**MIT Stephen A. Schwarzman
College of Computing
Cambridge, Massachusetts**

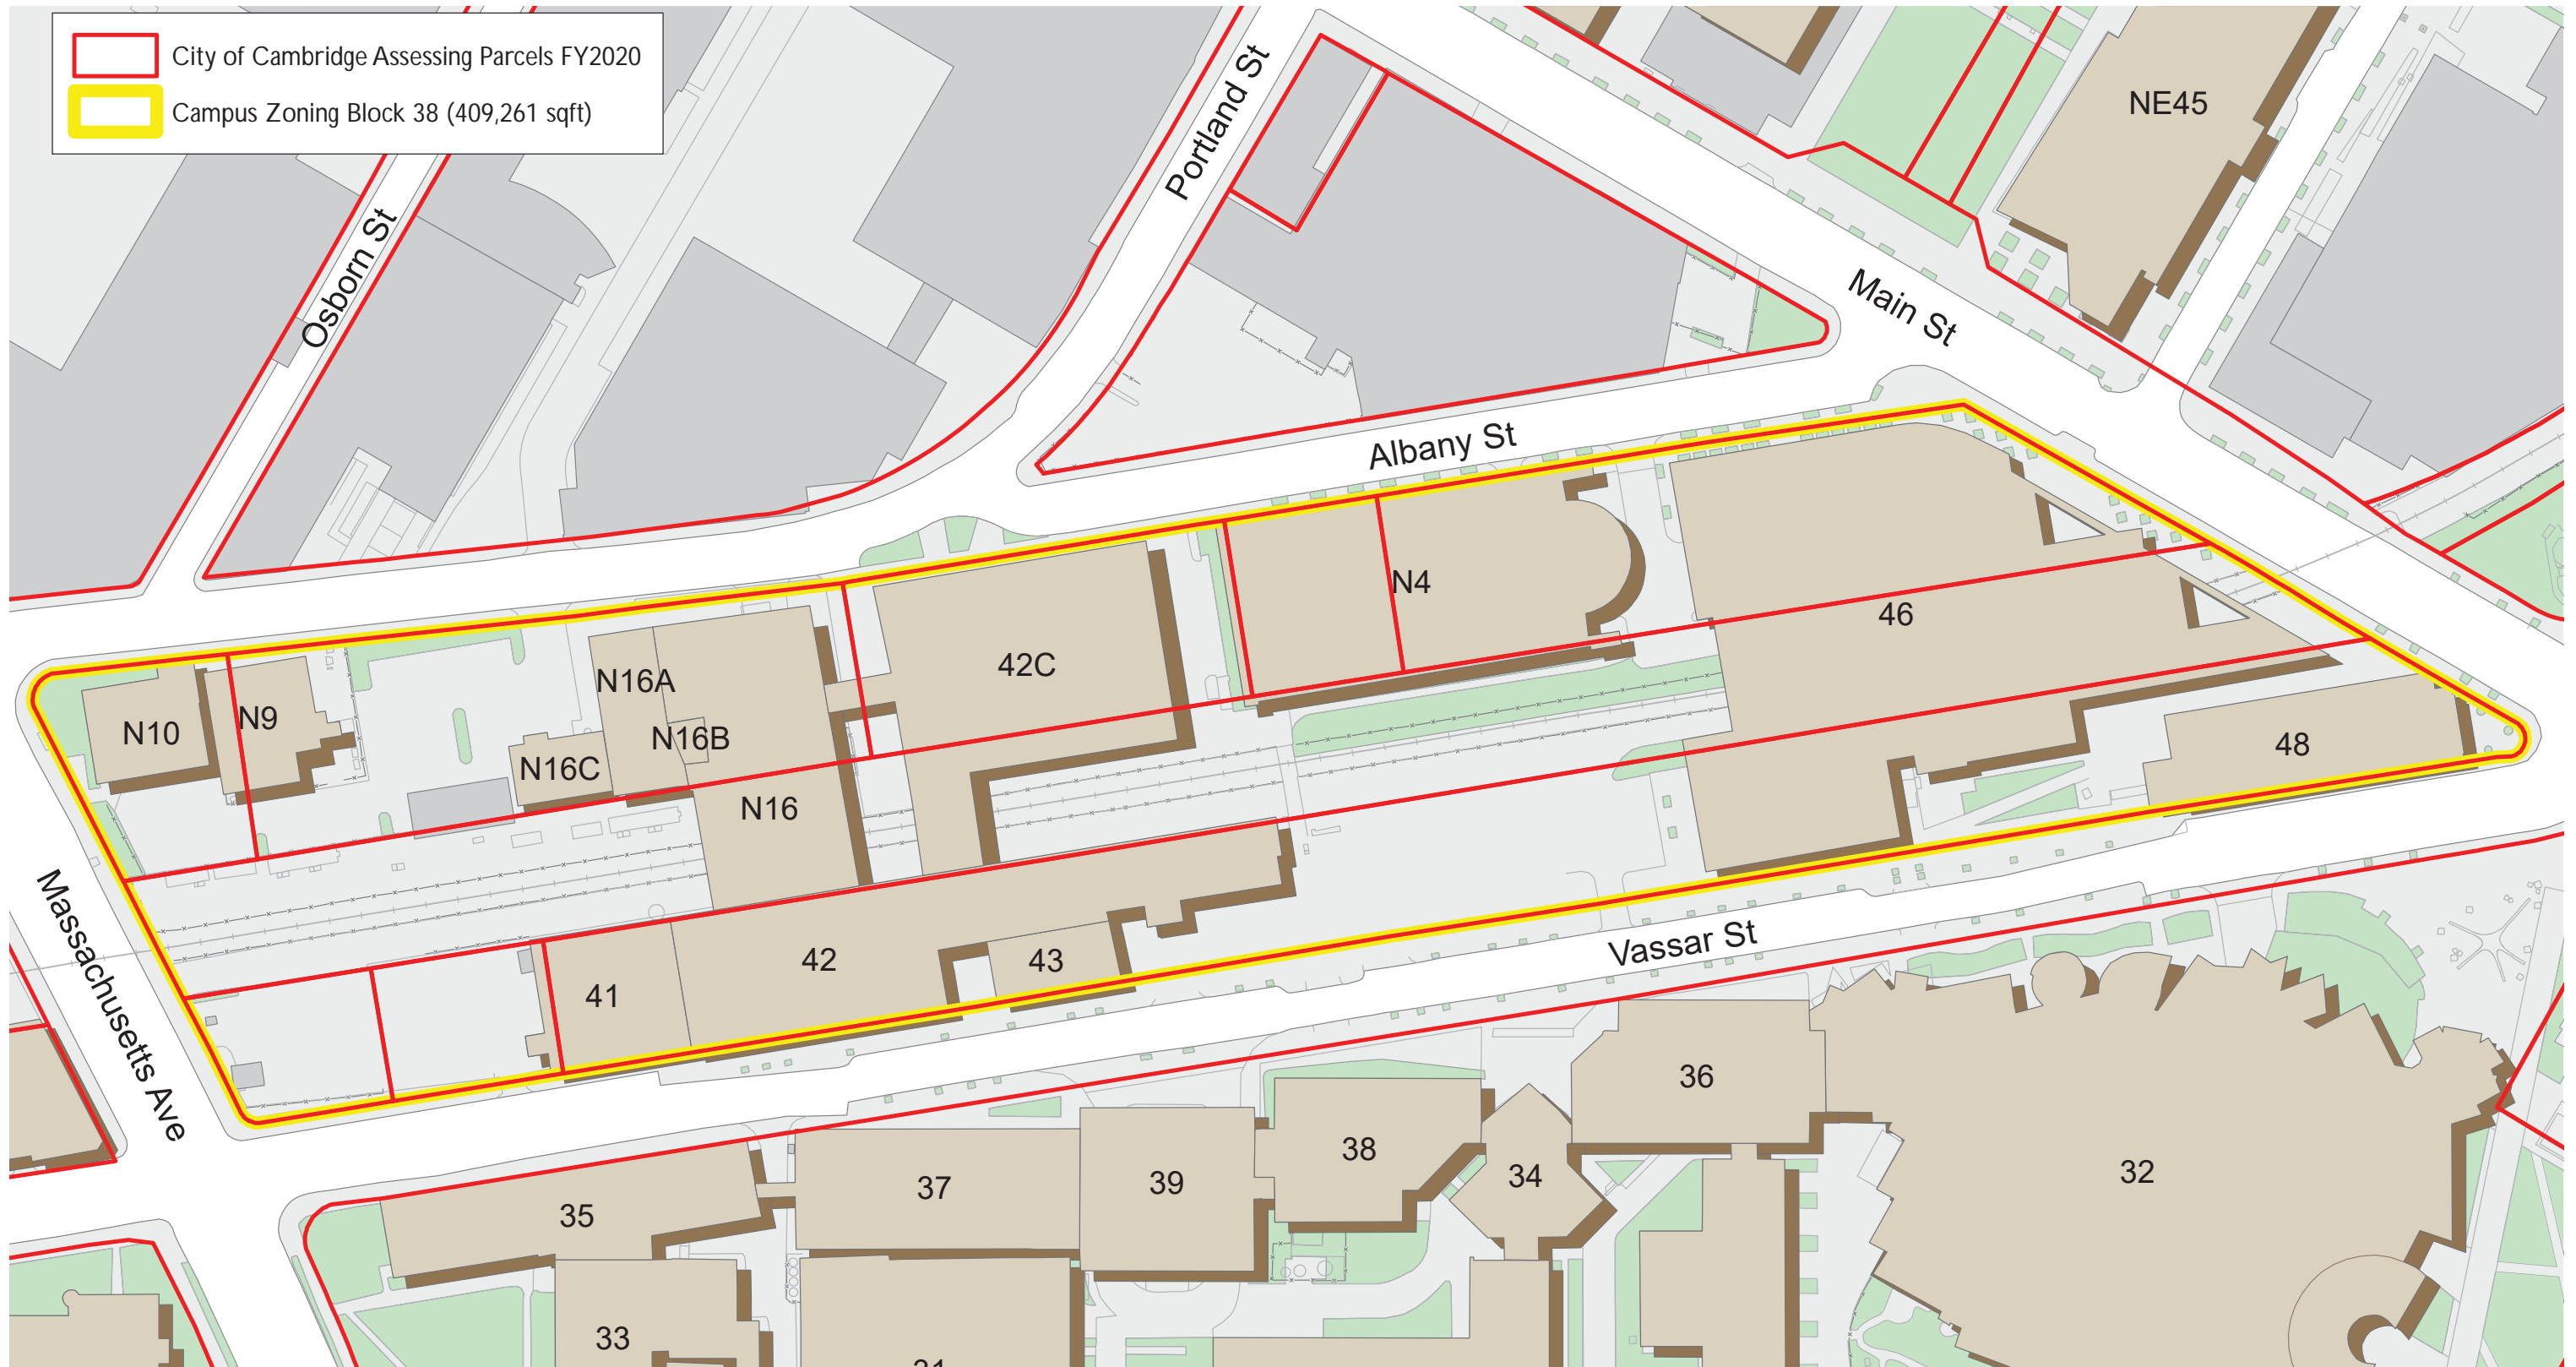


Source Info: MIT

Figure #1.2b
Parcel Plan



MIT Stephen A. Schwarzman
College of Computing
Cambridge, Massachusetts

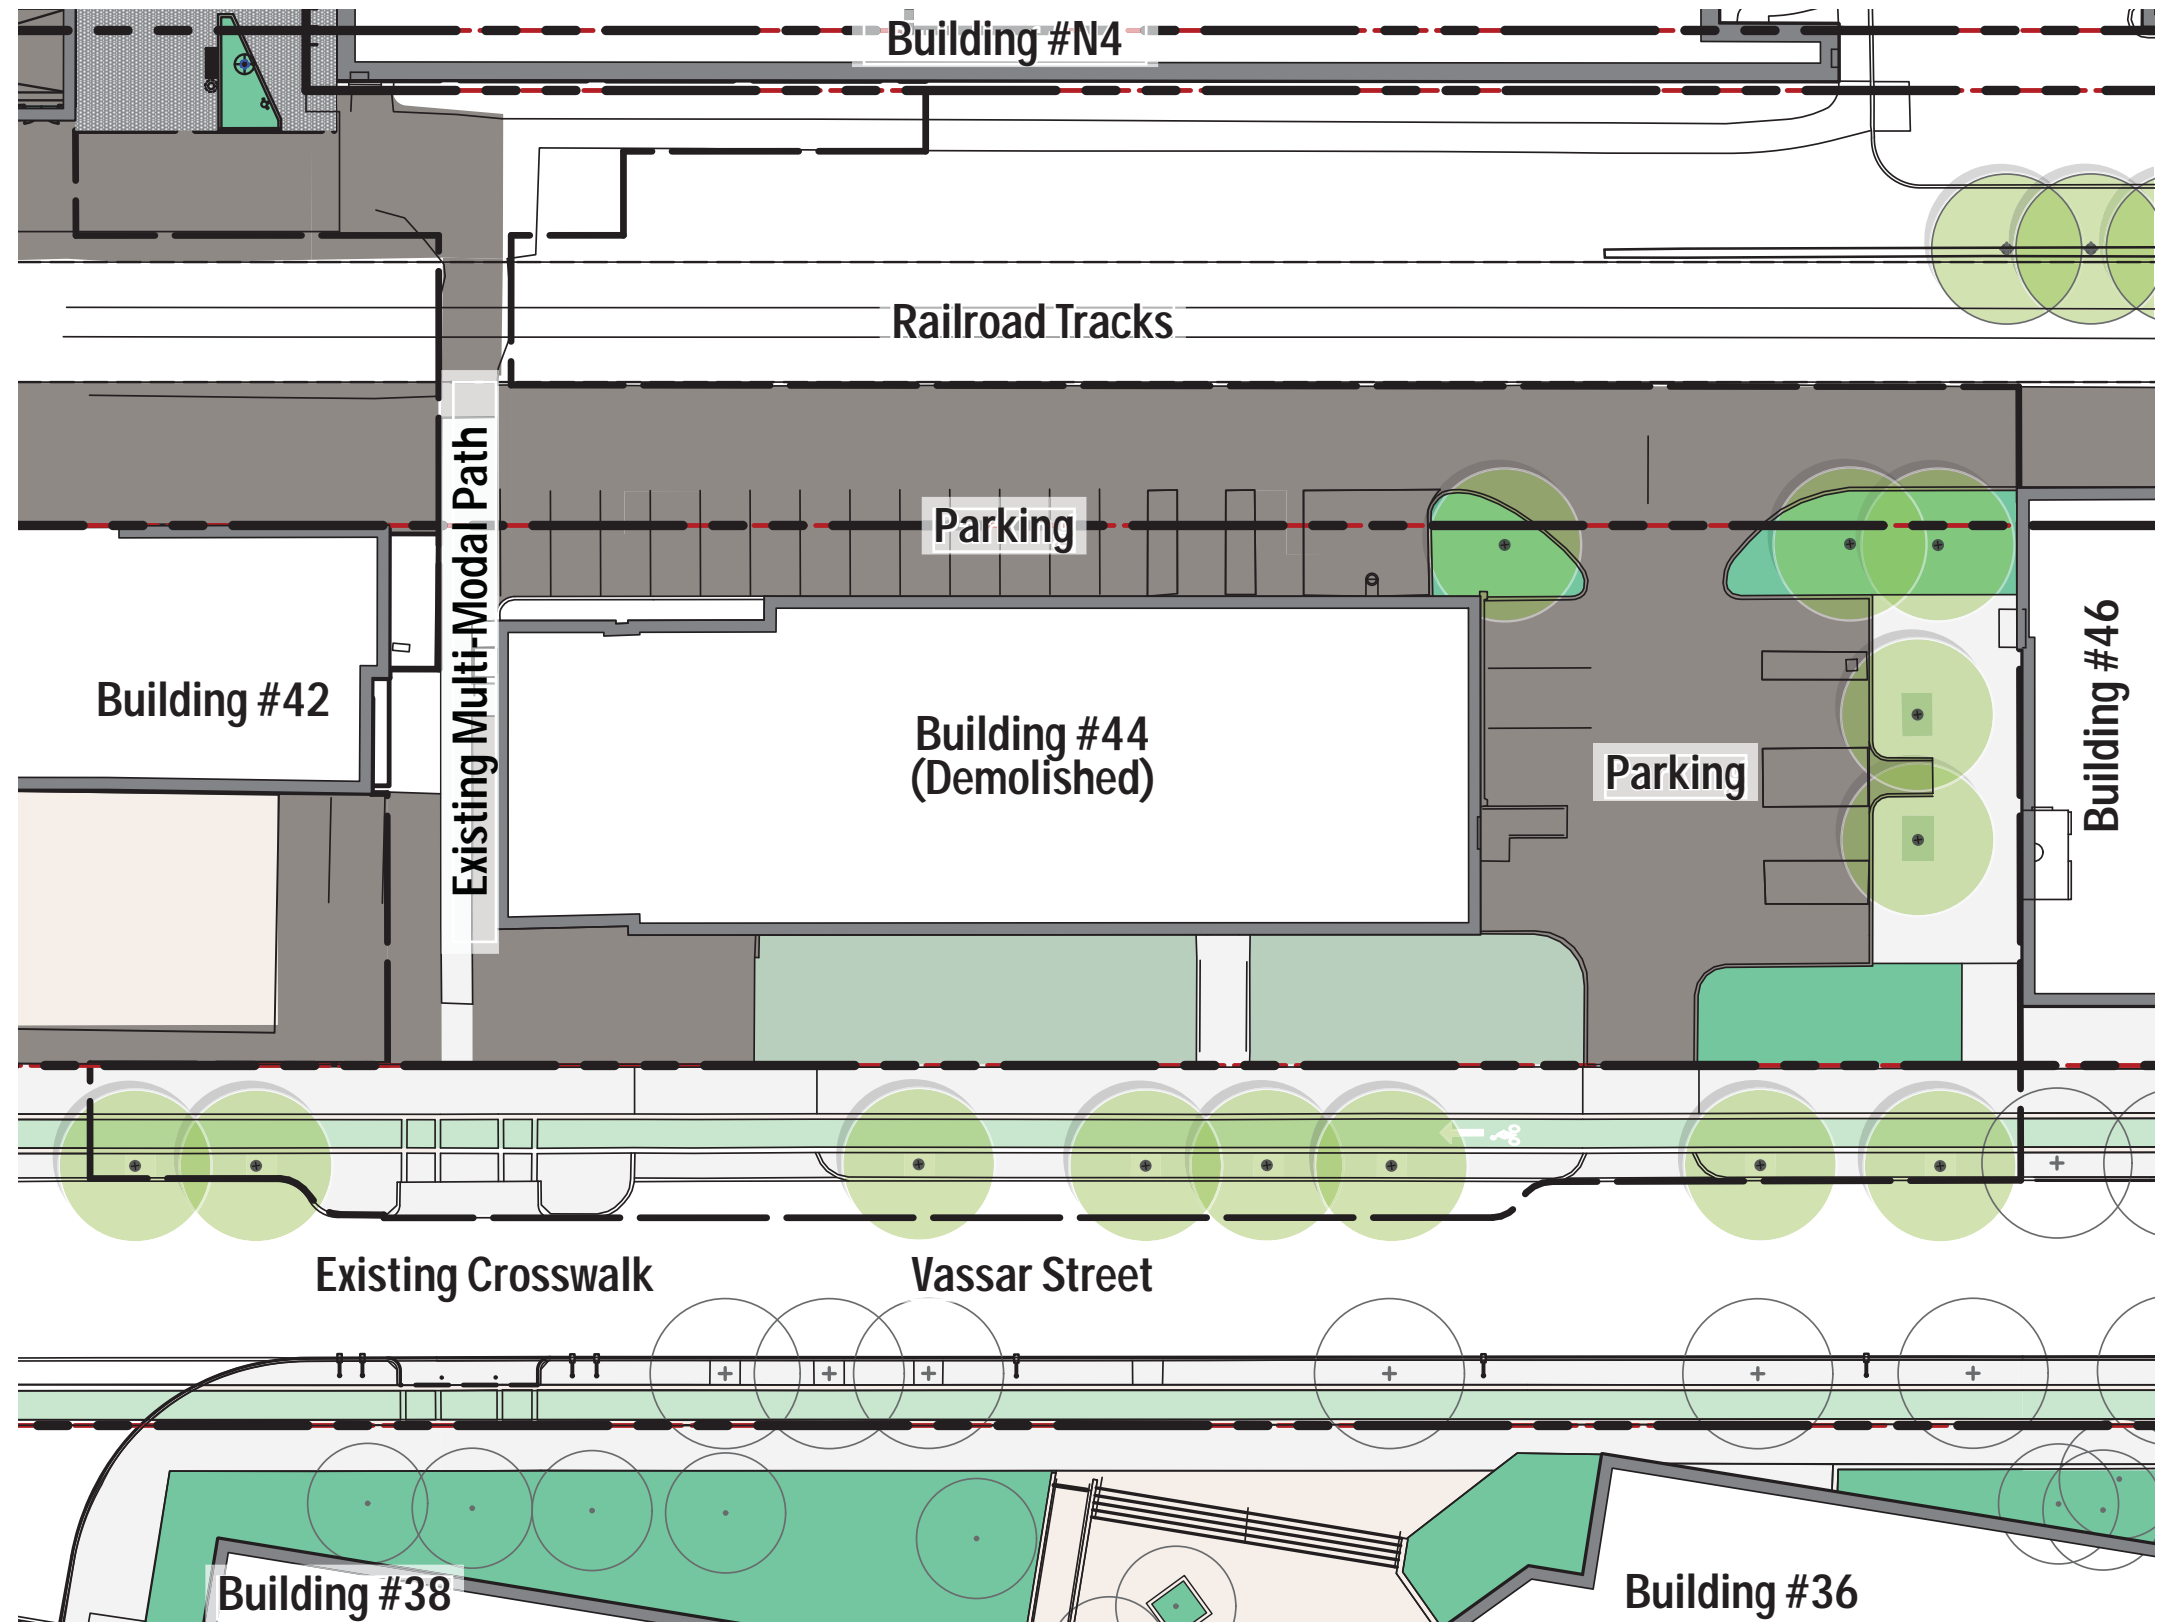


Source Info: SOM

- Line of Work
- - - Property Line
- Vegetation / Landscape

Figure #1.3a
Existing Conditions Plan



MIT Stephen A. Schwarzman
College of Computing
Cambridge, Massachusetts

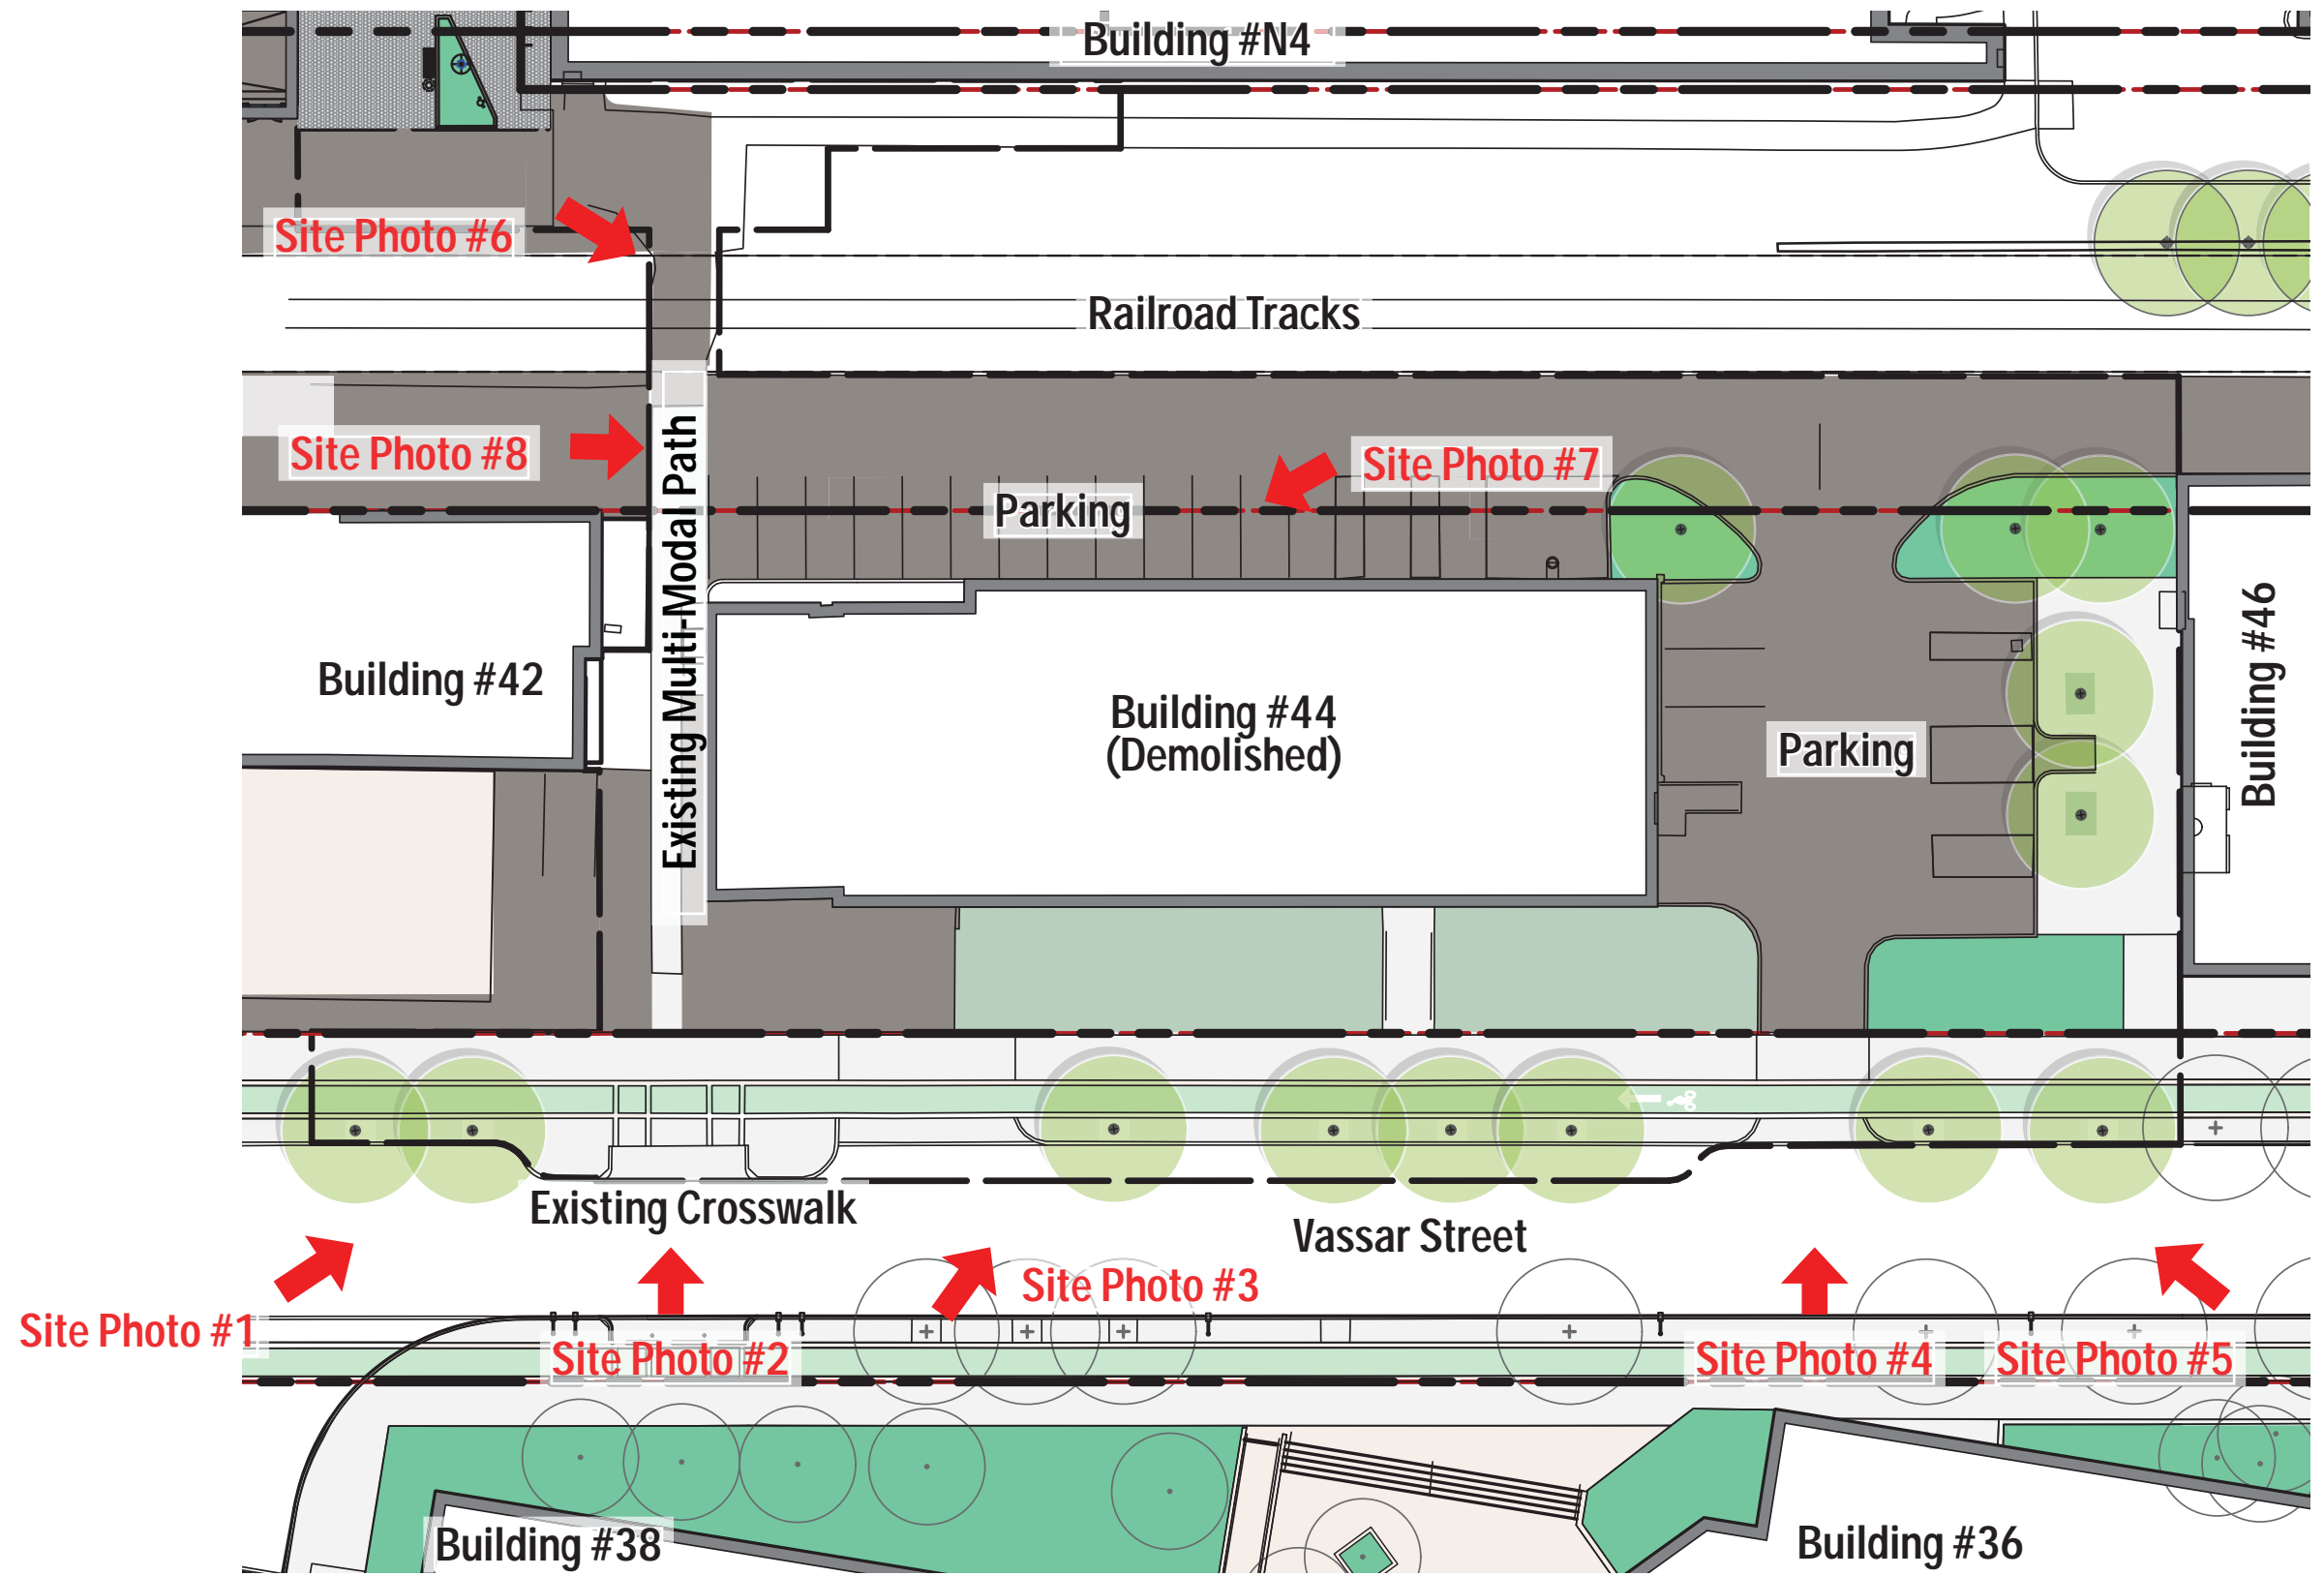

Source Info: SOM
--- Line of Work
- - - Property Line
Vegetation / Landscape



Figure #1.4a
Existing Conditions Site Photos
Key Plan
MIT Stephen A. Schwarzman
College of Computing
Cambridge, Massachusetts



Source Info: SOM

Figure #1.4b
Existing Conditions Site Photos
Building #44
MIT Stephen A. Schwarzman
College of Computing
Cambridge, Massachusetts






Source Info: SOM

Figure #1.4c
Existing Conditions Site Photos
Multi-modal Paths
**MIT Stephen A. Schwarzman
College of Computing
Cambridge, Massachusetts**



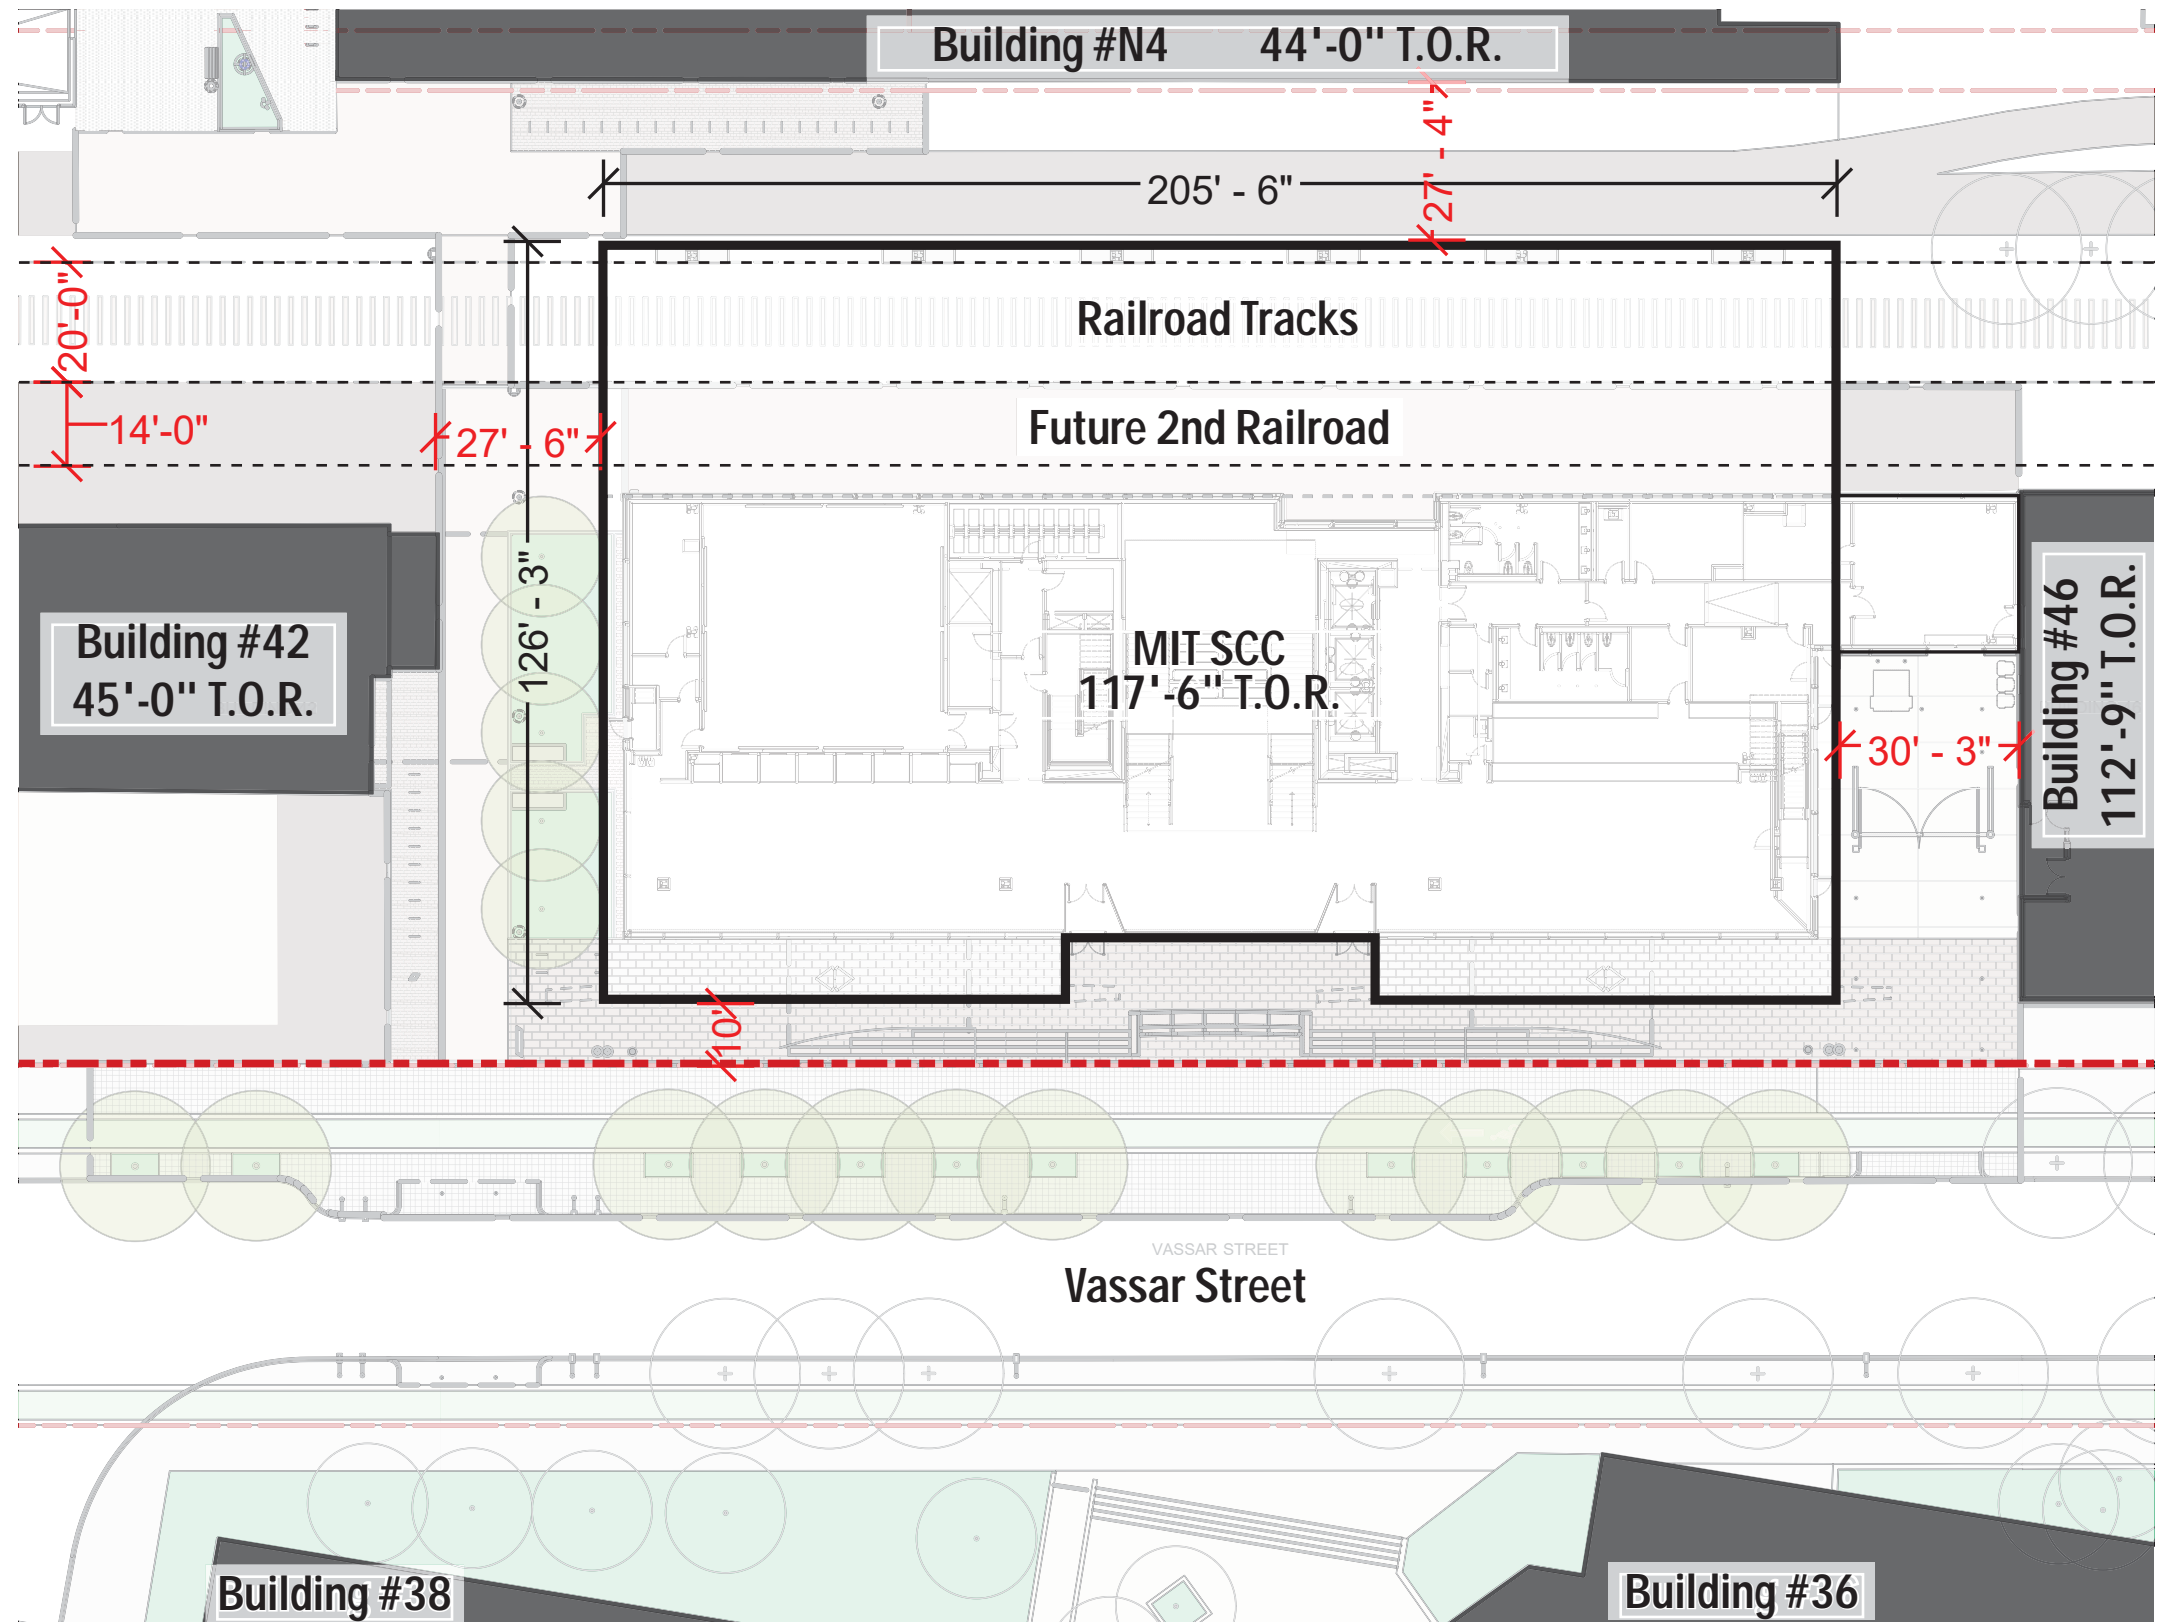

- Source Info: SOM
- Railroad Easement
 - - - Property Line
 - Vegetation / Landscape
 - Existing Buildings


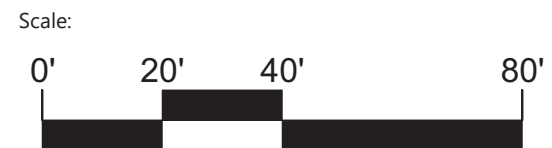


Figure #1.5
Project Site Boundary

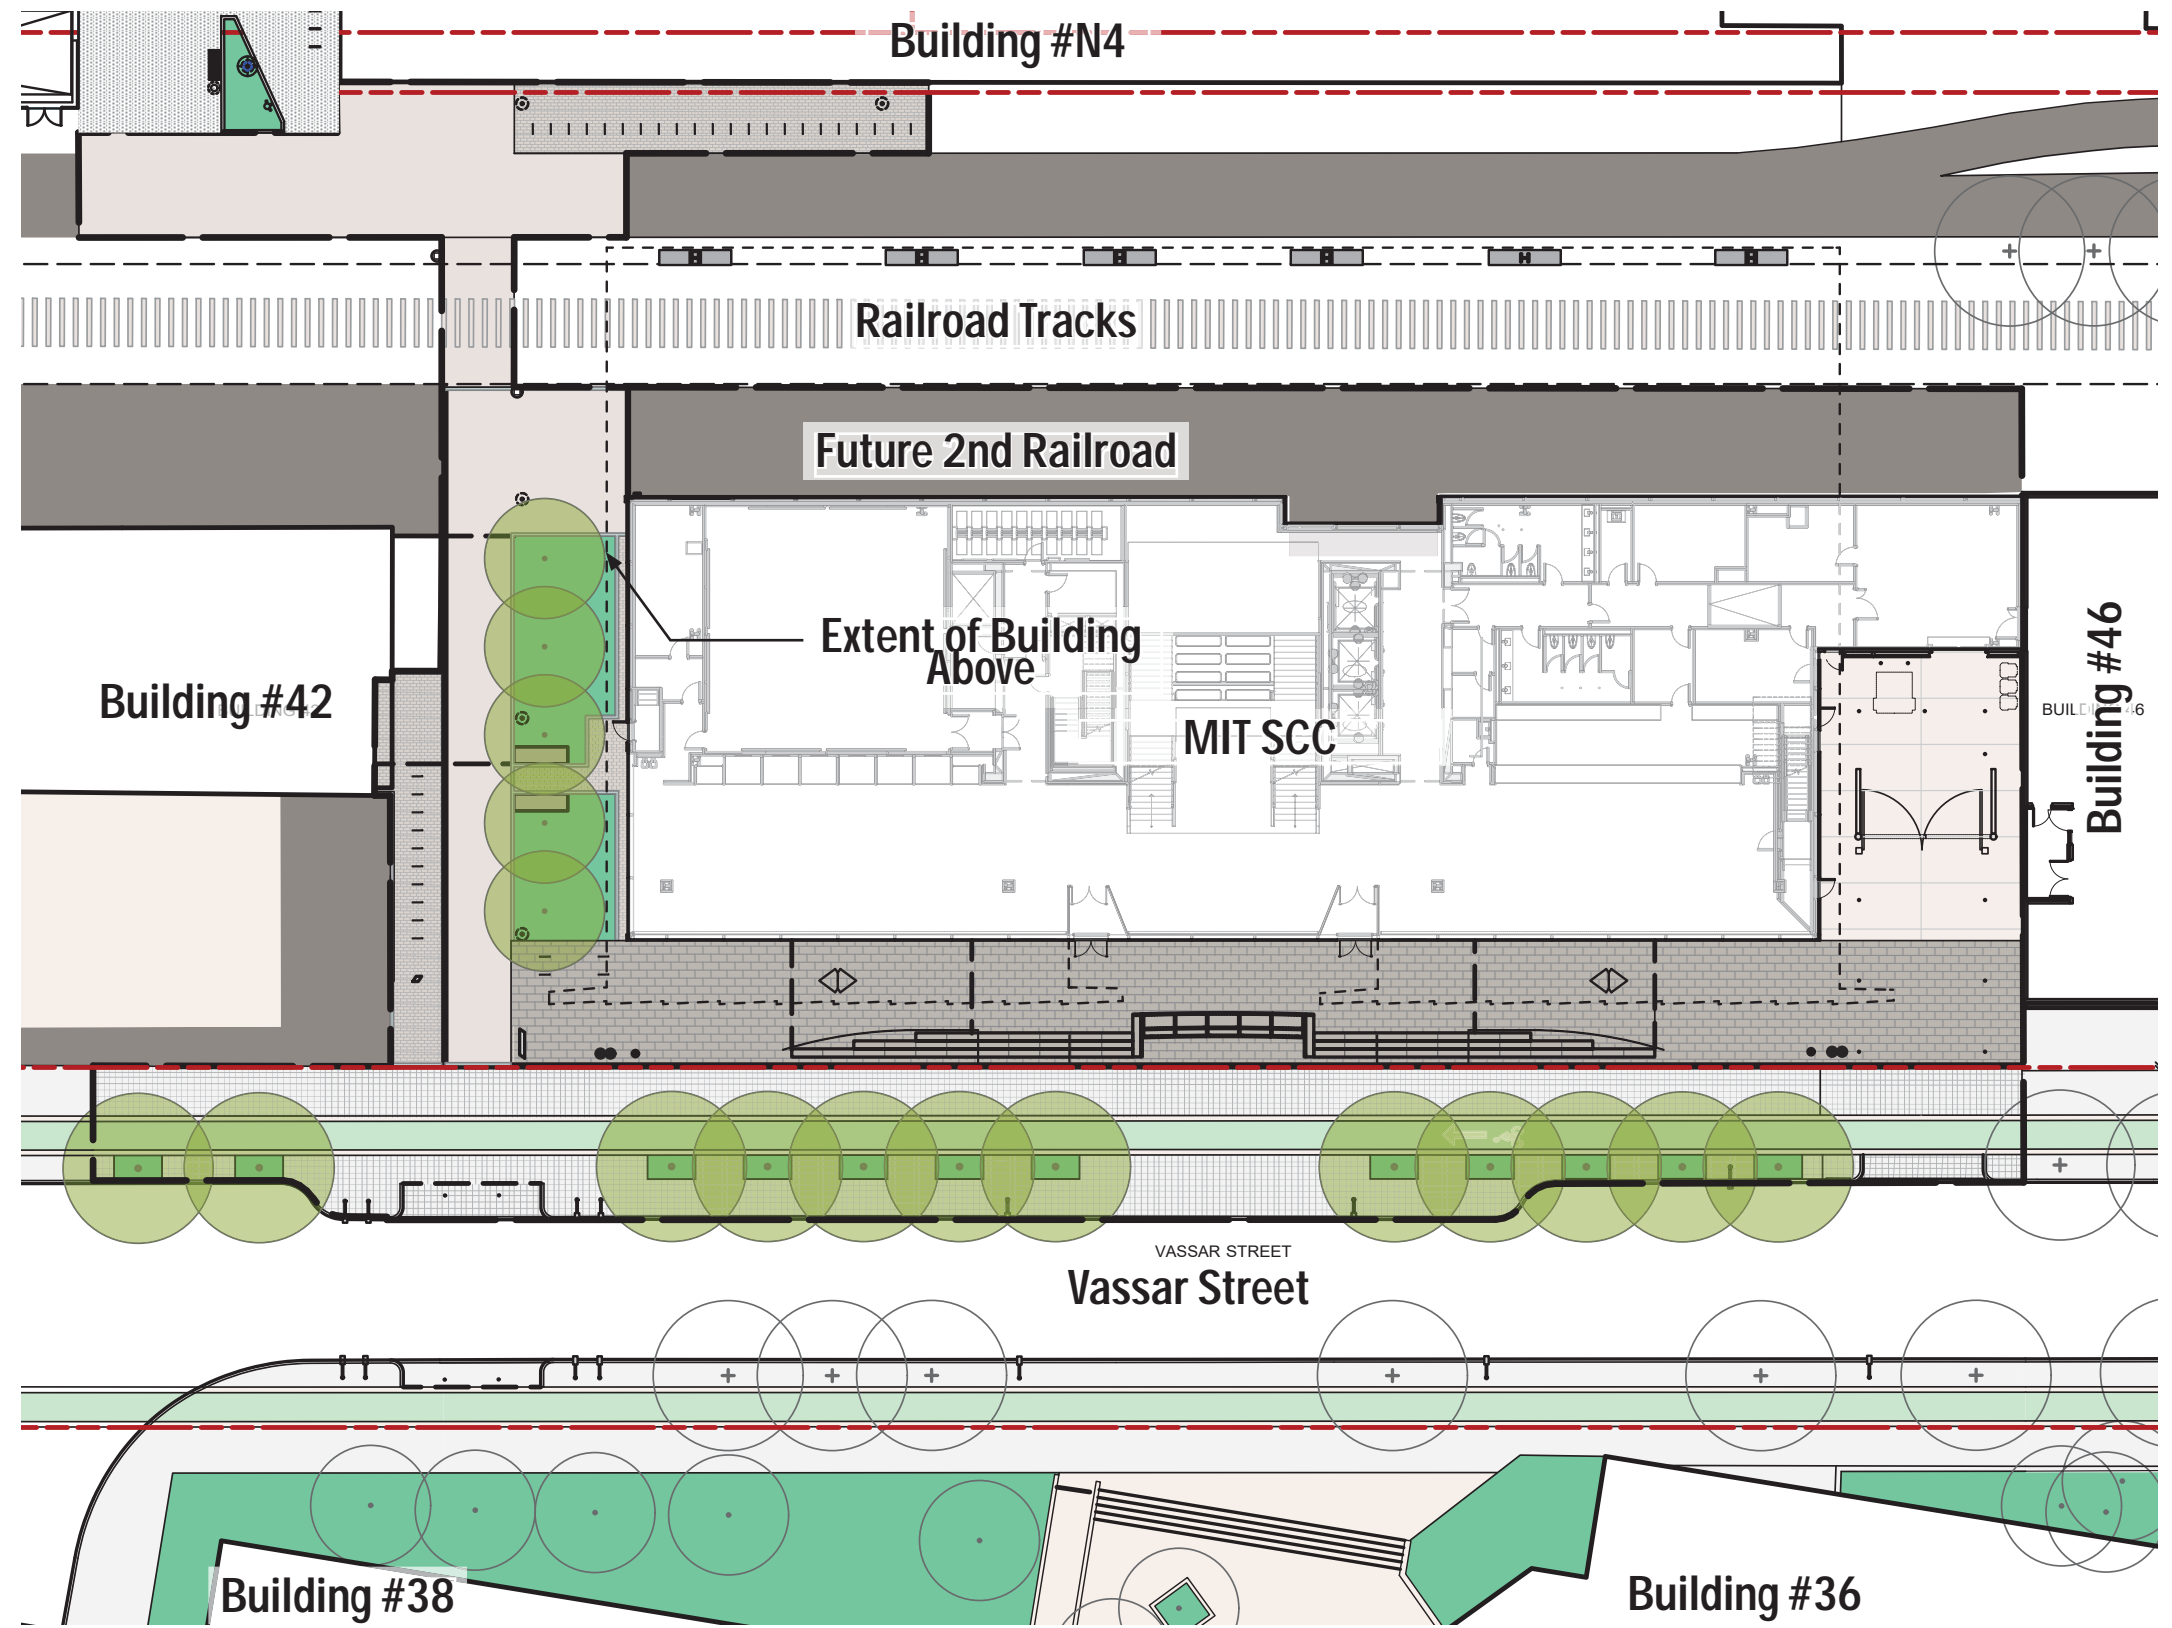

Source Info: SOM

- Line of Work
- Property Line
- Vegetation / Landscape


Scale:



Figure #1.6
Proposed Site Plan

SOM

MIT Stephen A. Schwarzman
College of Computing
Cambridge, Massachusetts

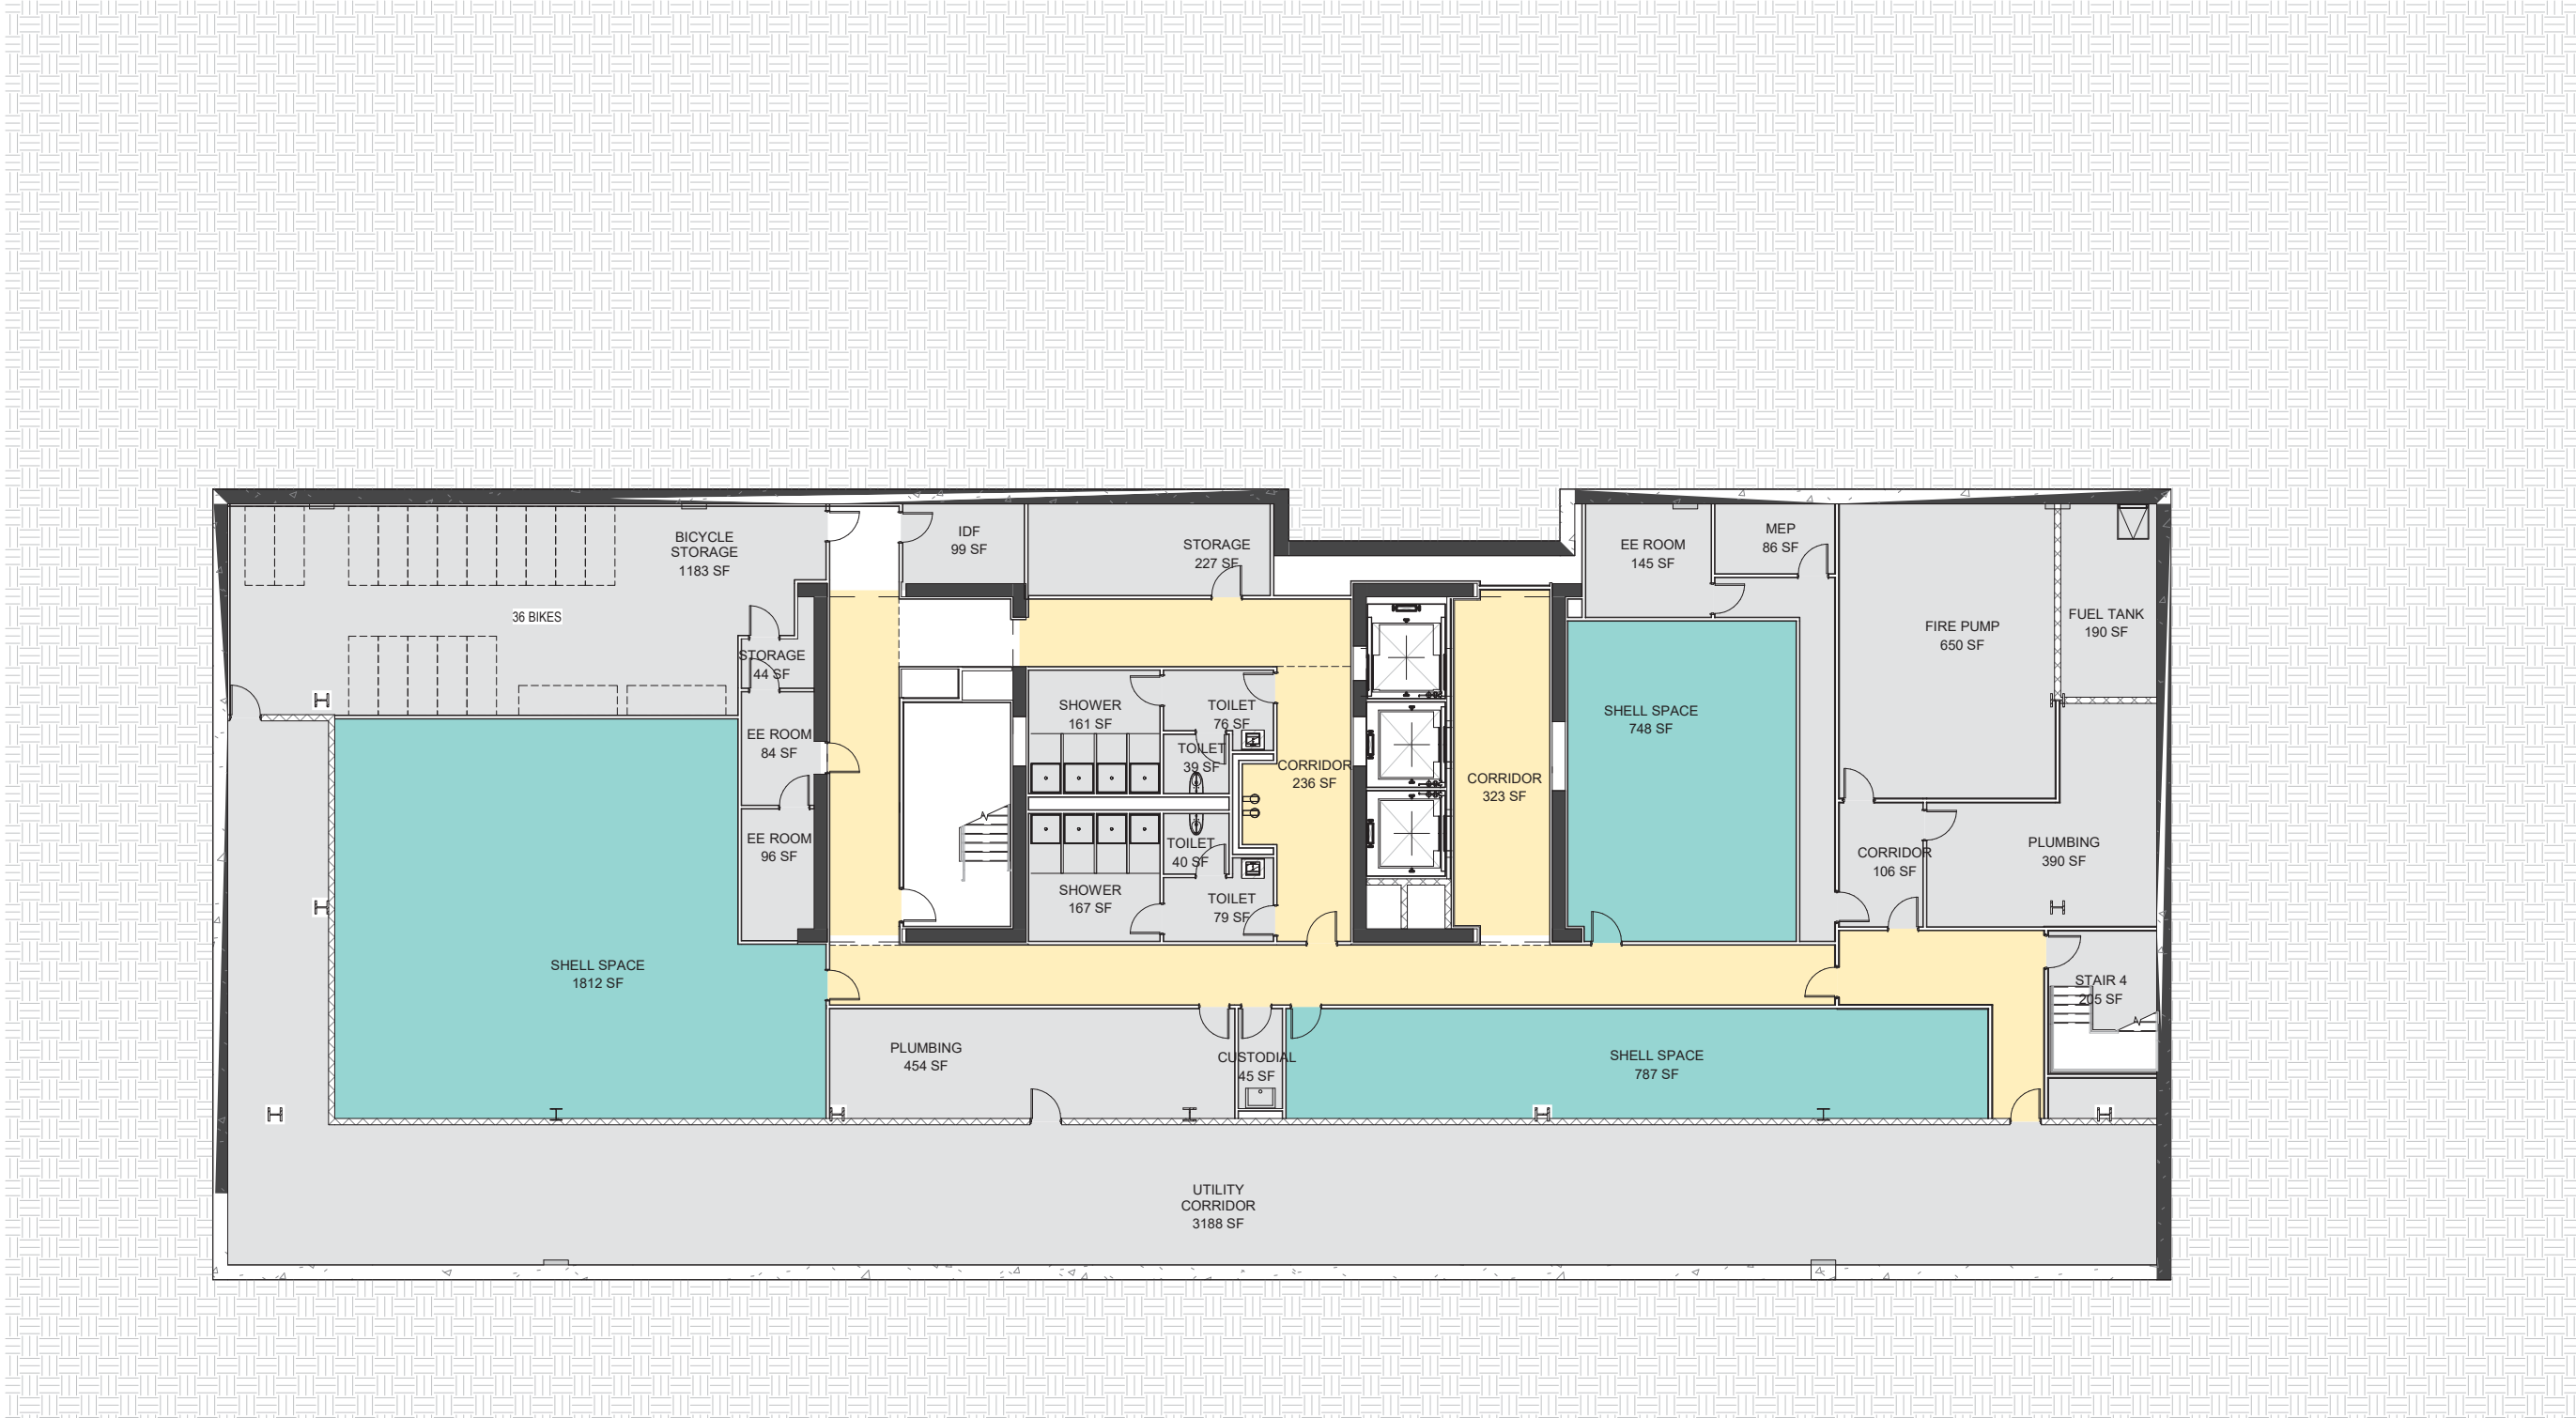

Source Info: SOM
Public / Open Collaboration
BOH
Shell Space


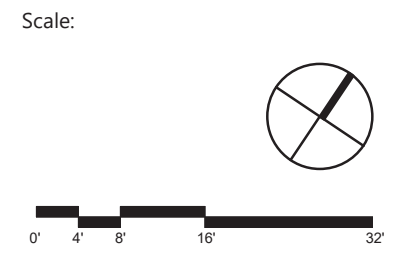


Figure #1.7a
Floor Plan - Basement

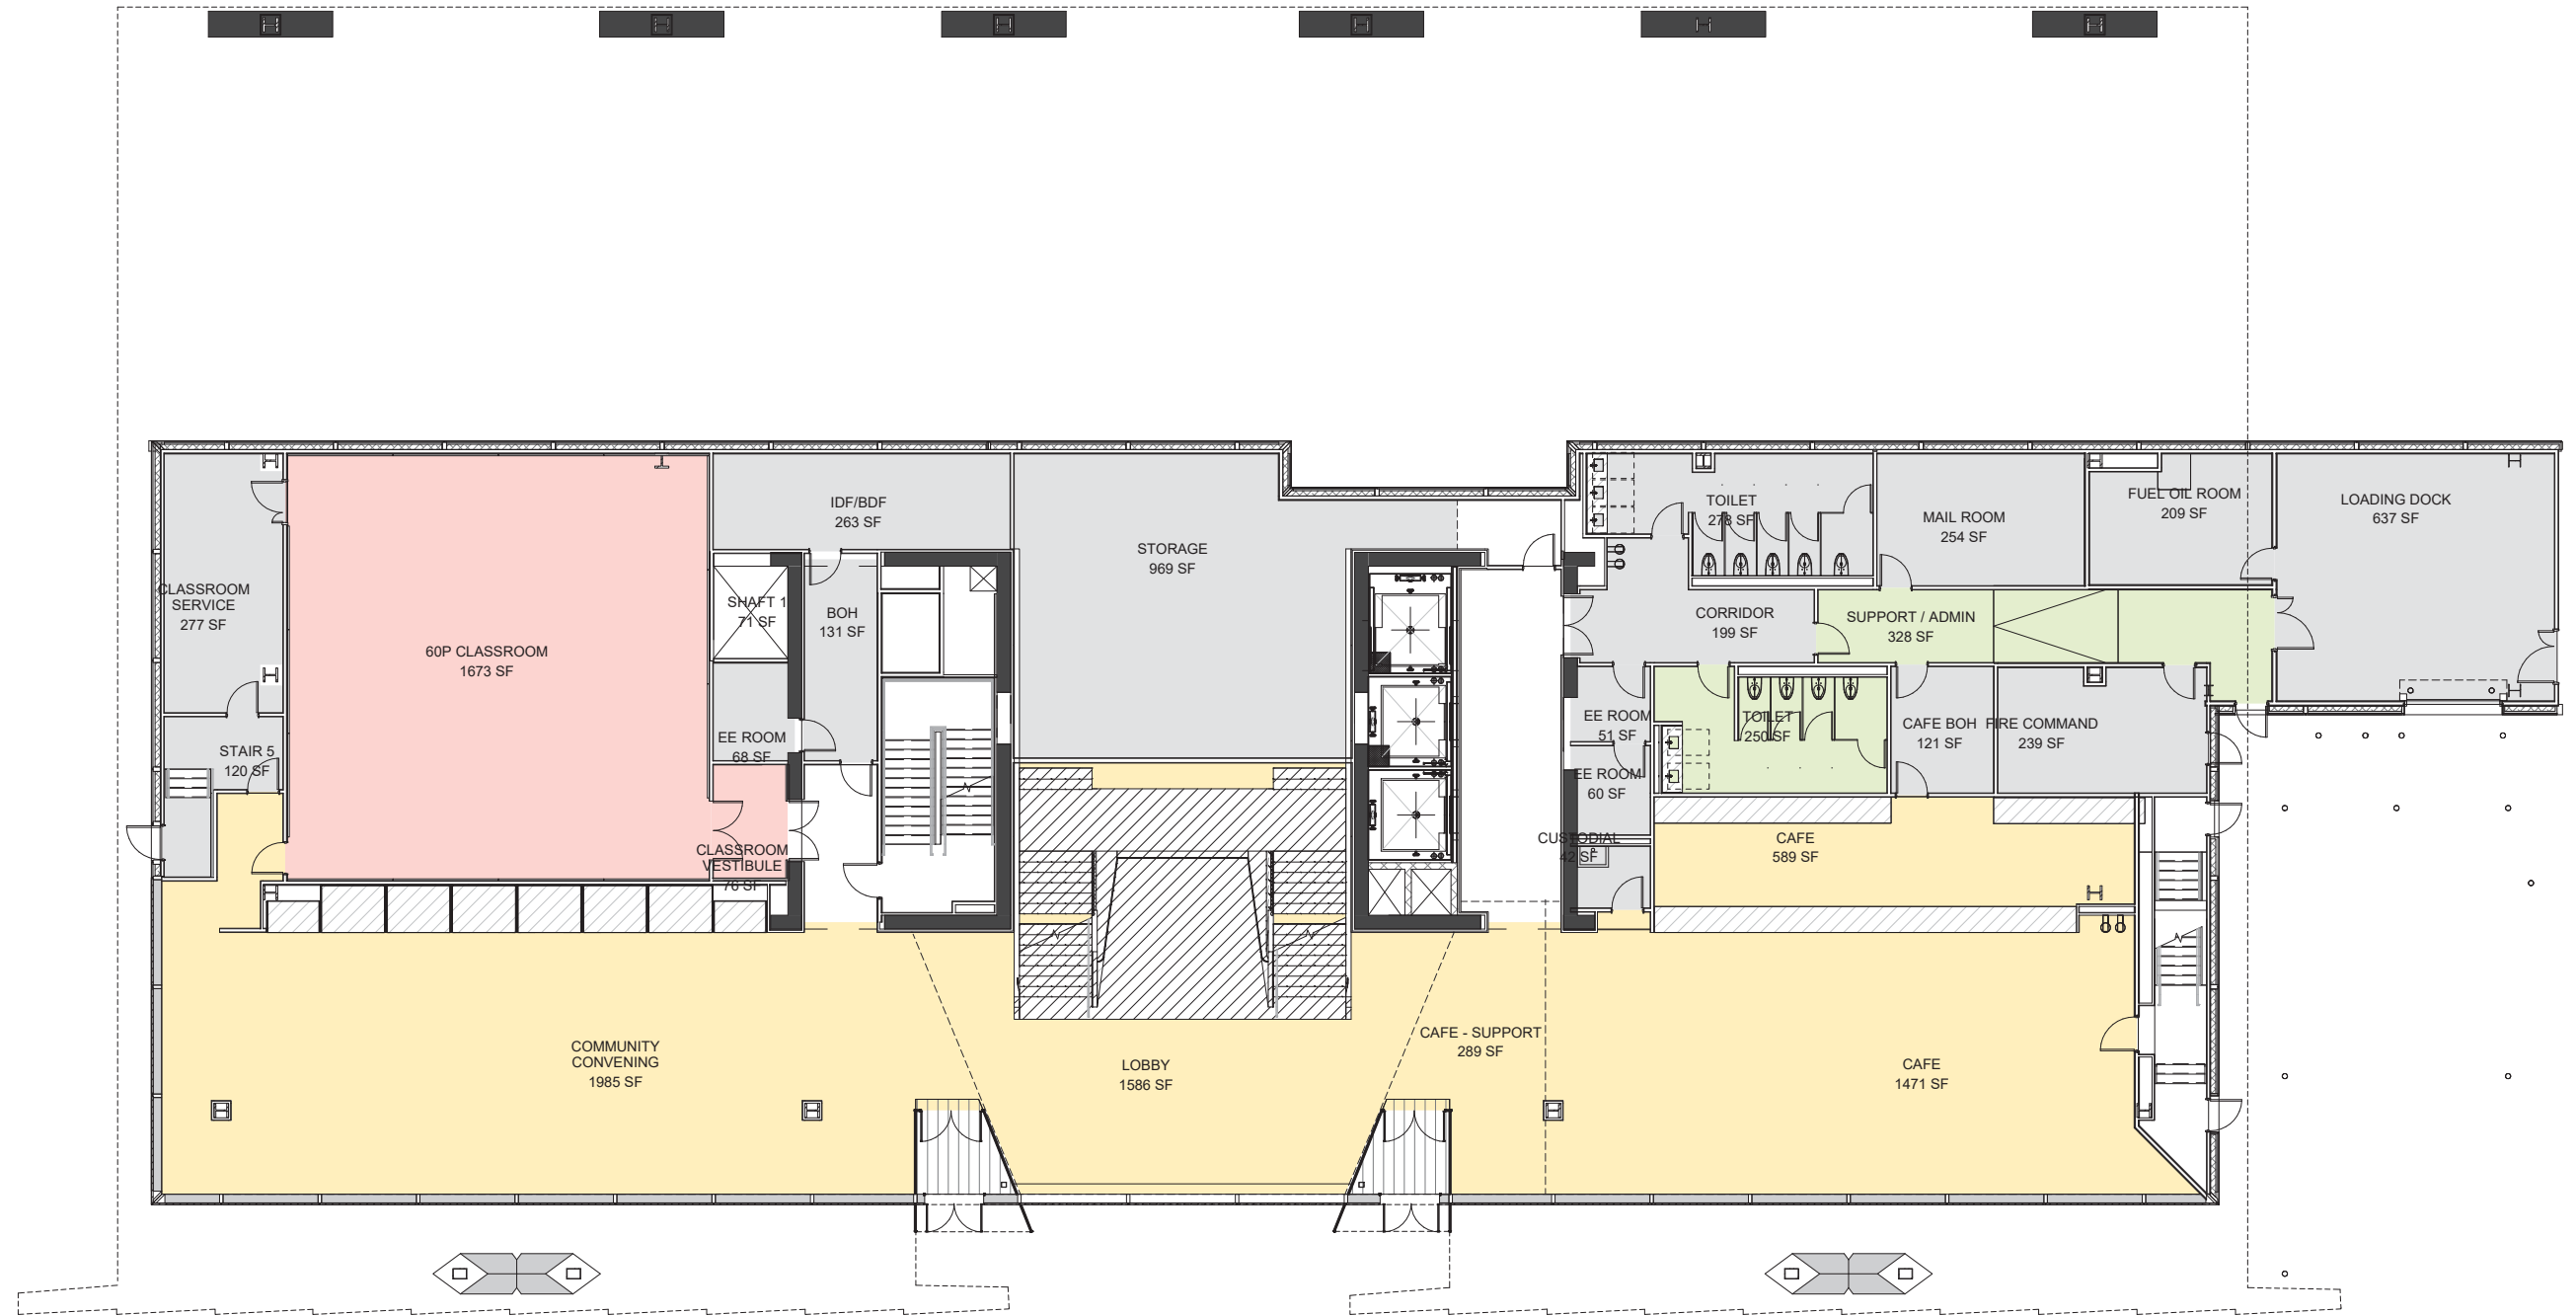

Source Info: SOM

Scale:

- Public / Open Collaboration
- Classroom
- BOH


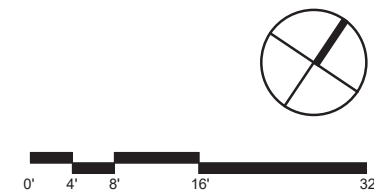


Figure #1.7b
Floor Plan - Level 1



MIT Stephen A. Schwarzman
College of Computing
Cambridge, Massachusetts

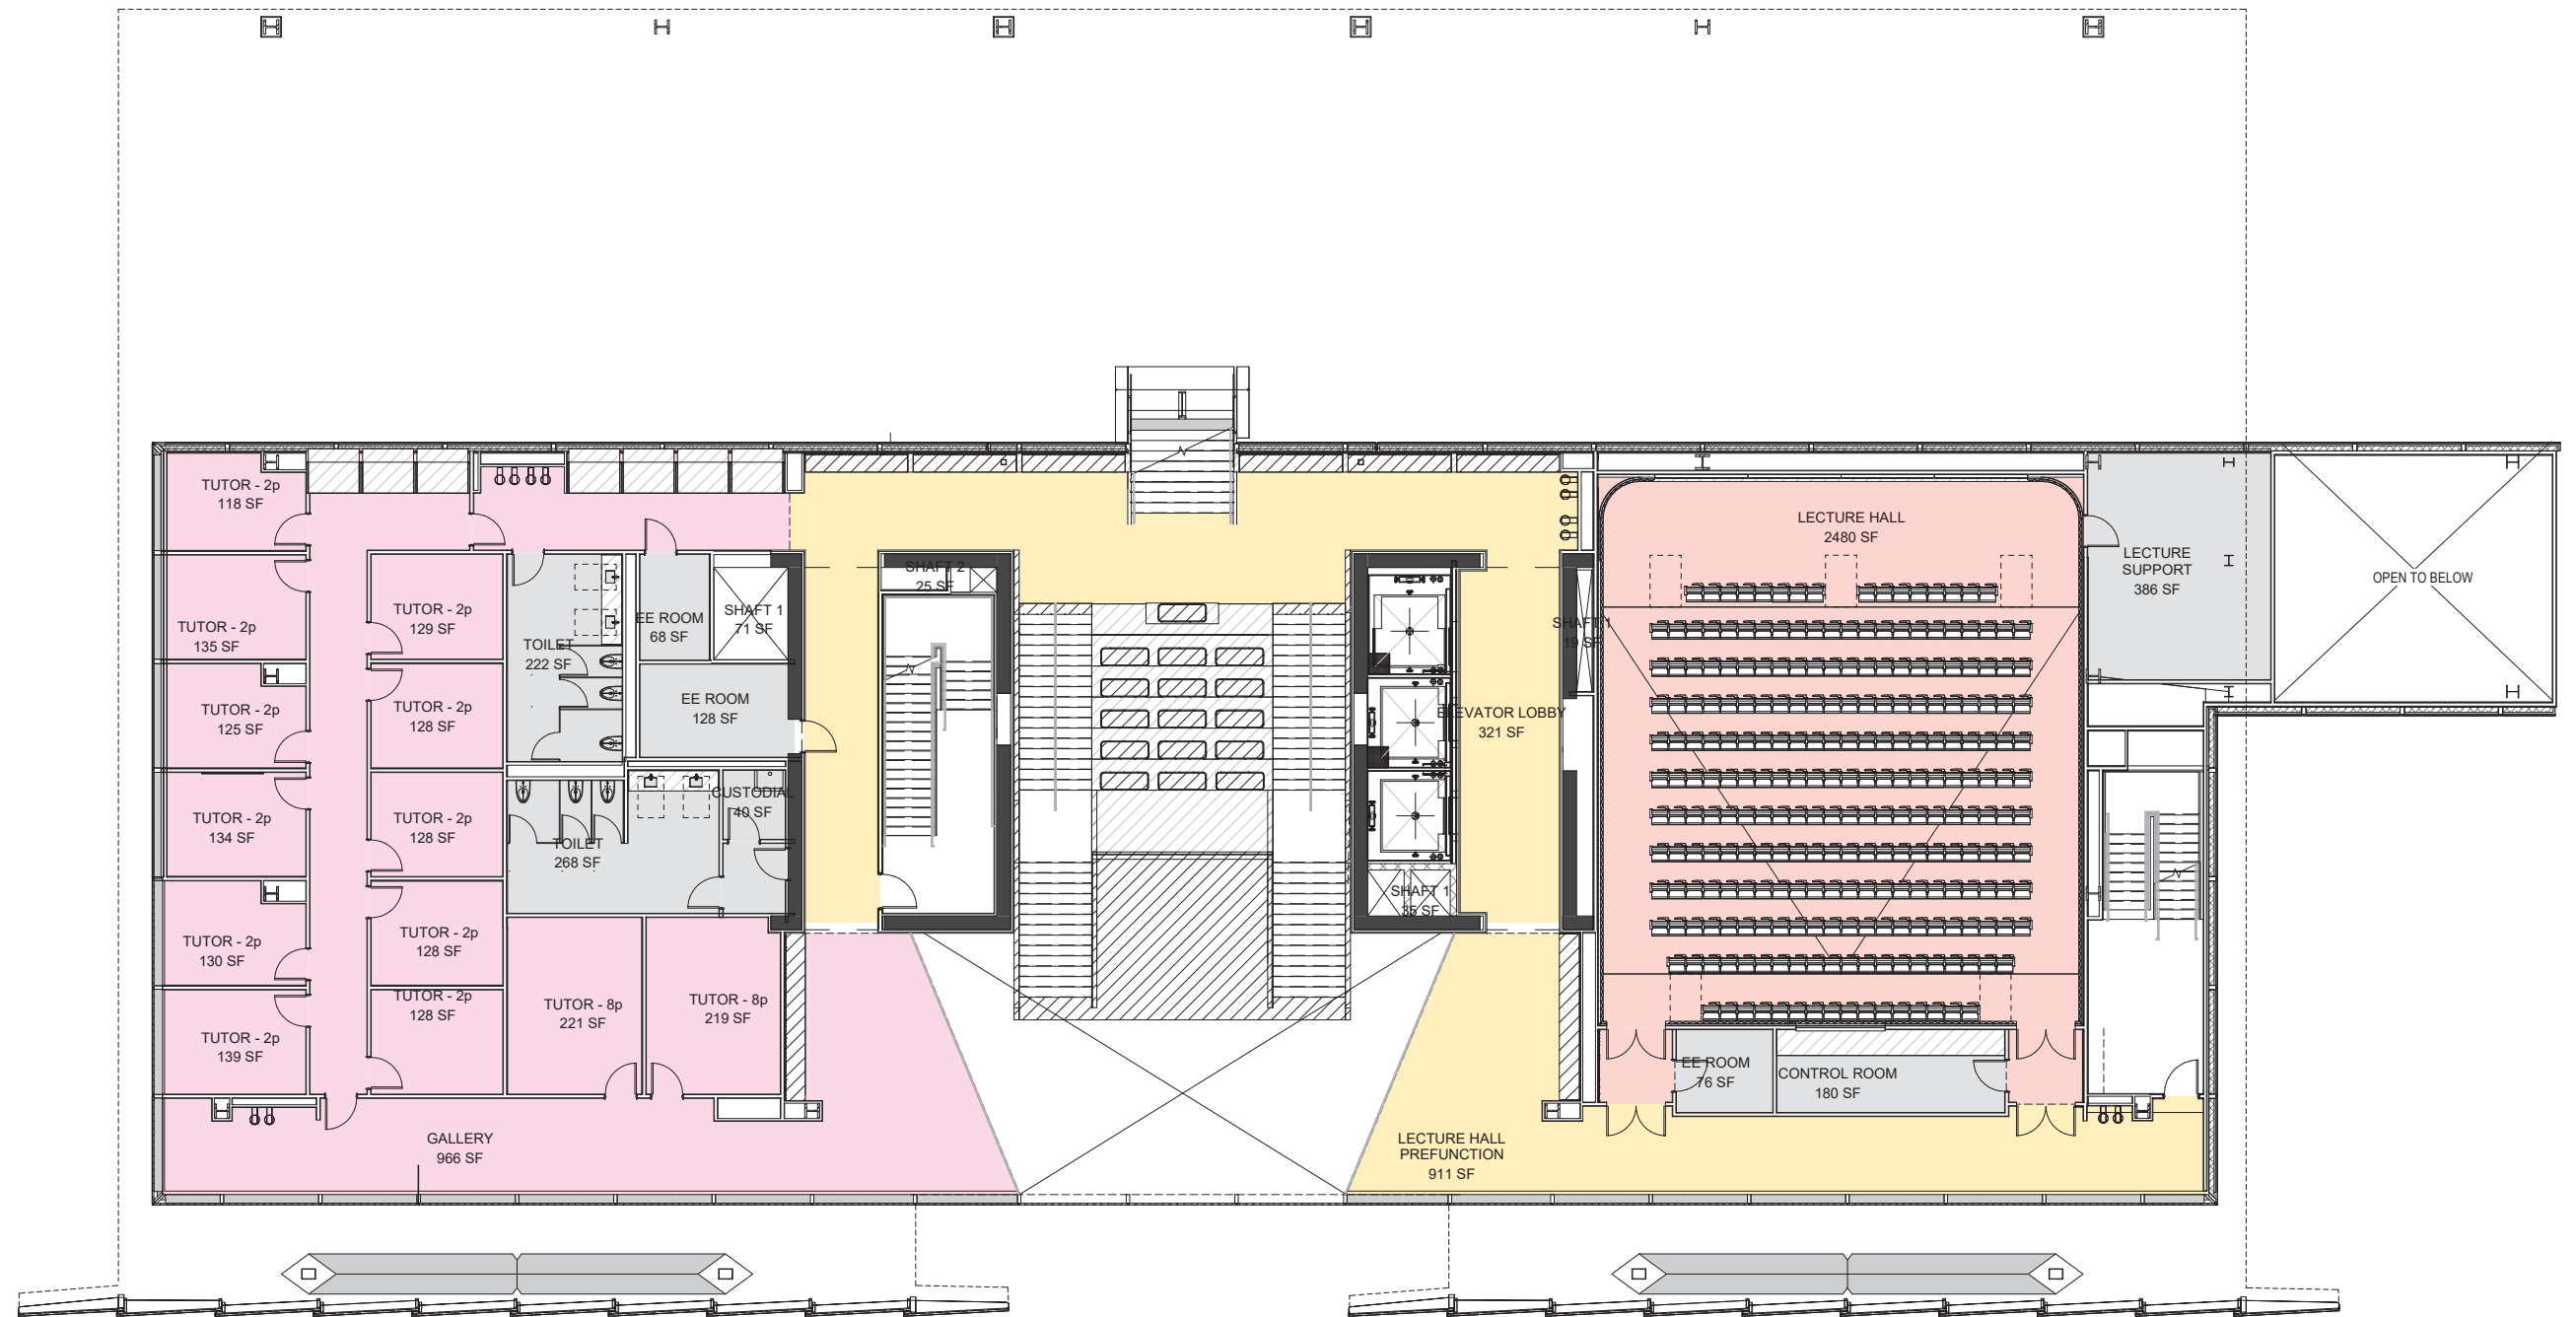

Source Info: SOM

Scale:

- Public / Open Collaboration
- Classroom
- Tutoring
- BOH

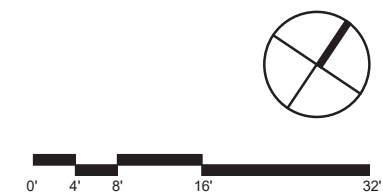


Figure #1.7c
Floor Plan - Level 2



MIT Stephen A. Schwarzman
College of Computing
Cambridge, Massachusetts



Source Info: SOM

Scale:

- Public / Open Collaboration
- Dean's Headquarter
- Long-term Visitor Office
- BOH

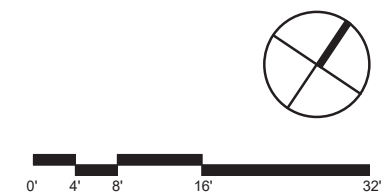


Figure #1.7d
Floor Plan - Level 3



MIT Stephen A. Schwarzman
College of Computing
Cambridge, Massachusetts



Source Info: SOM

Scale:

- Public / Open Collaboration
- Conference
- Long-term Visitor Office
- Permanent Resident Office
- BOH

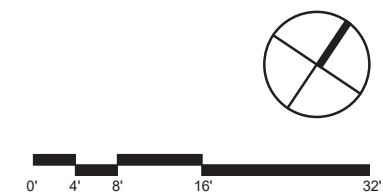


Figure #1.7e

Floor Plan - Level 4



**MIT Stephen A. Schwarzman
College of Computing
Cambridge, Massachusetts**



Source Info: SOM

Scale:

- Public / Open Collaboration
- Conference
- Long-term Visitor Office
- Permanent Resident Office
- BOH

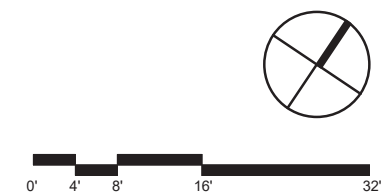


Figure #1.7f

Floor Plan - Level 5



**MIT Stephen A. Schwarzman
College of Computing
Cambridge, Massachusetts**



Source Info: SOM

- Public / Open Collaboration
- Conference
- Permanent Resident Office
- Lab
- BOH

Scale:

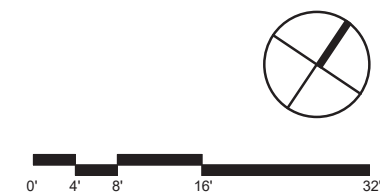


Figure #1.7g
Floor Plan - Level 6



**MIT Stephen A. Schwarzman
College of Computing
Cambridge, Massachusetts**



Source Info: SOM

- Public / Open Collaboration
- Conference
- Permanent Resident Office
- Lab
- BOH

Scale:

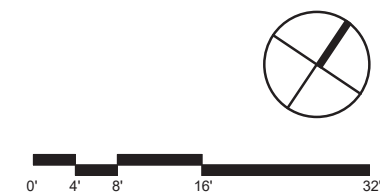


Figure #1.7h
Floor Plan - Level 7



**MIT Stephen A. Schwarzman
College of Computing
Cambridge, Massachusetts**



Source Info: SOM

Scale:

- Public / Open Collaboration
- Conference
- BOH


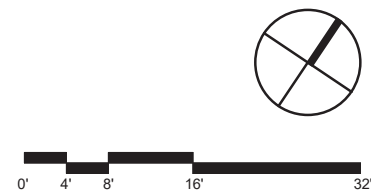


Figure #1.7i
Floor Plan - Level 8


 
 
SOM

MIT Stephen A. Schwarzman
College of Computing
Cambridge, Massachusetts

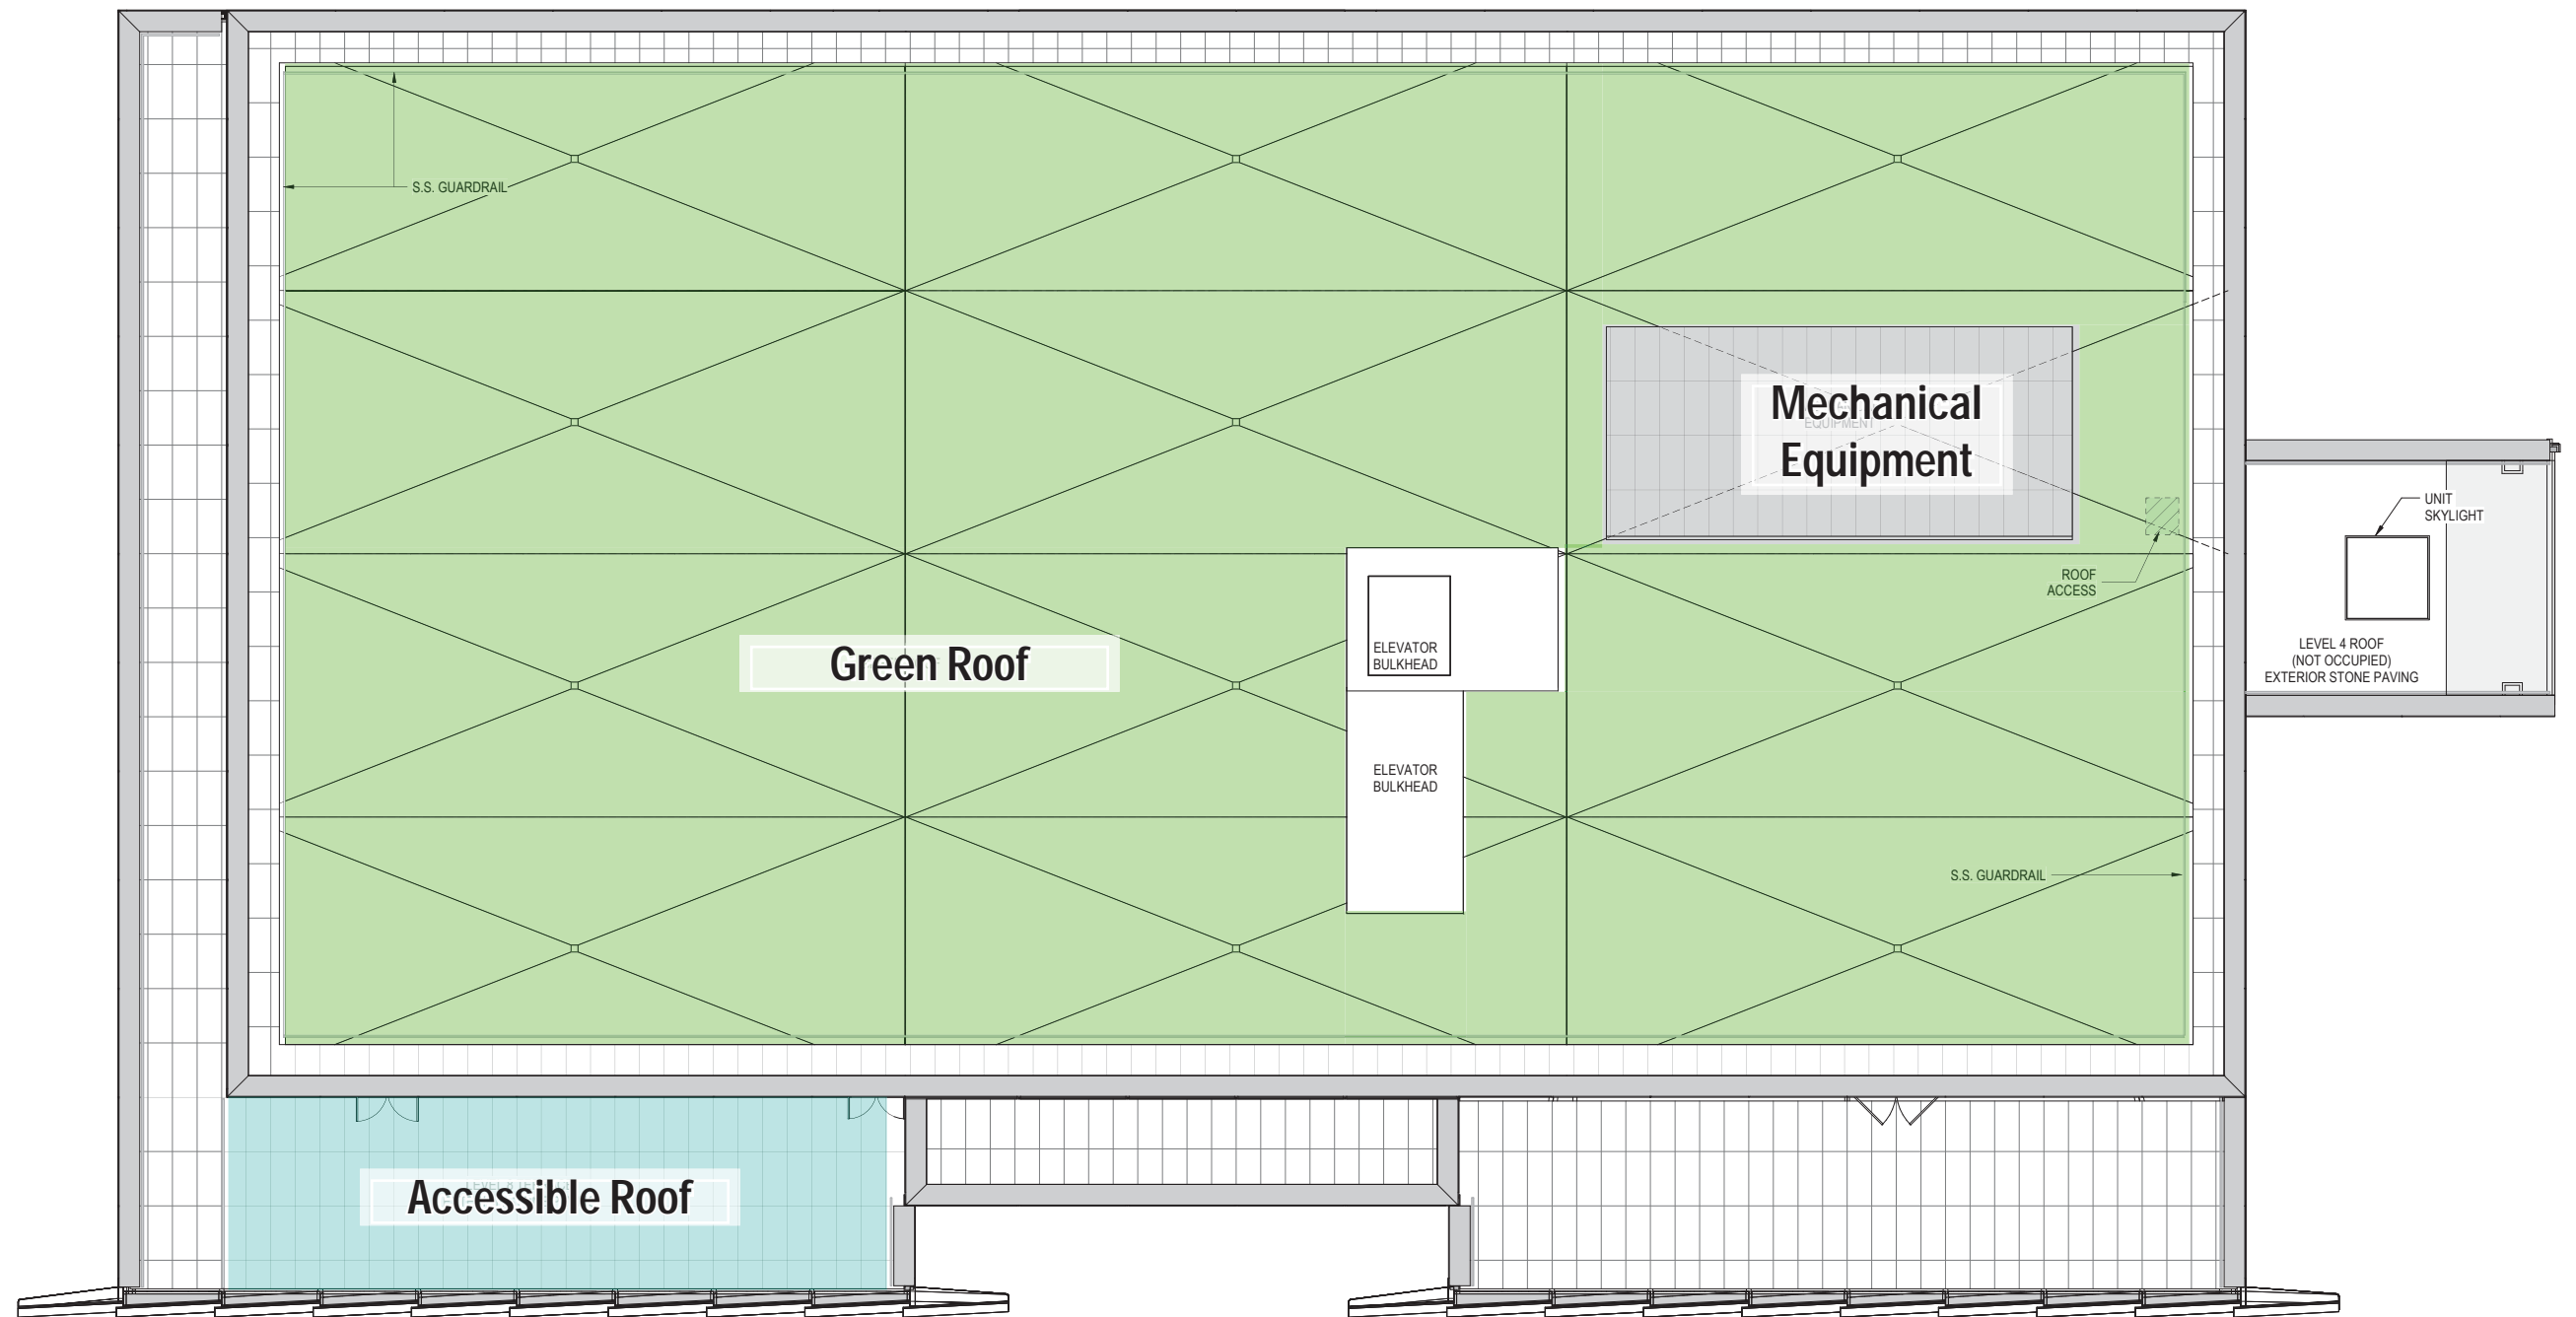

Source Info: SOM

Scale:

-  Green Roof
-  Public / Open Collaboration
-  Mechanical Equipment


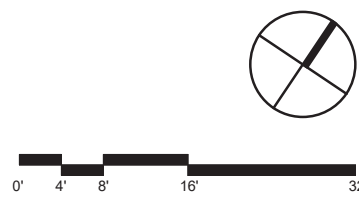


Figure #1.7j
Floor Plan - Roof



**MIT Stephen A. Schwarzman
College of Computing
Cambridge, Massachusetts**

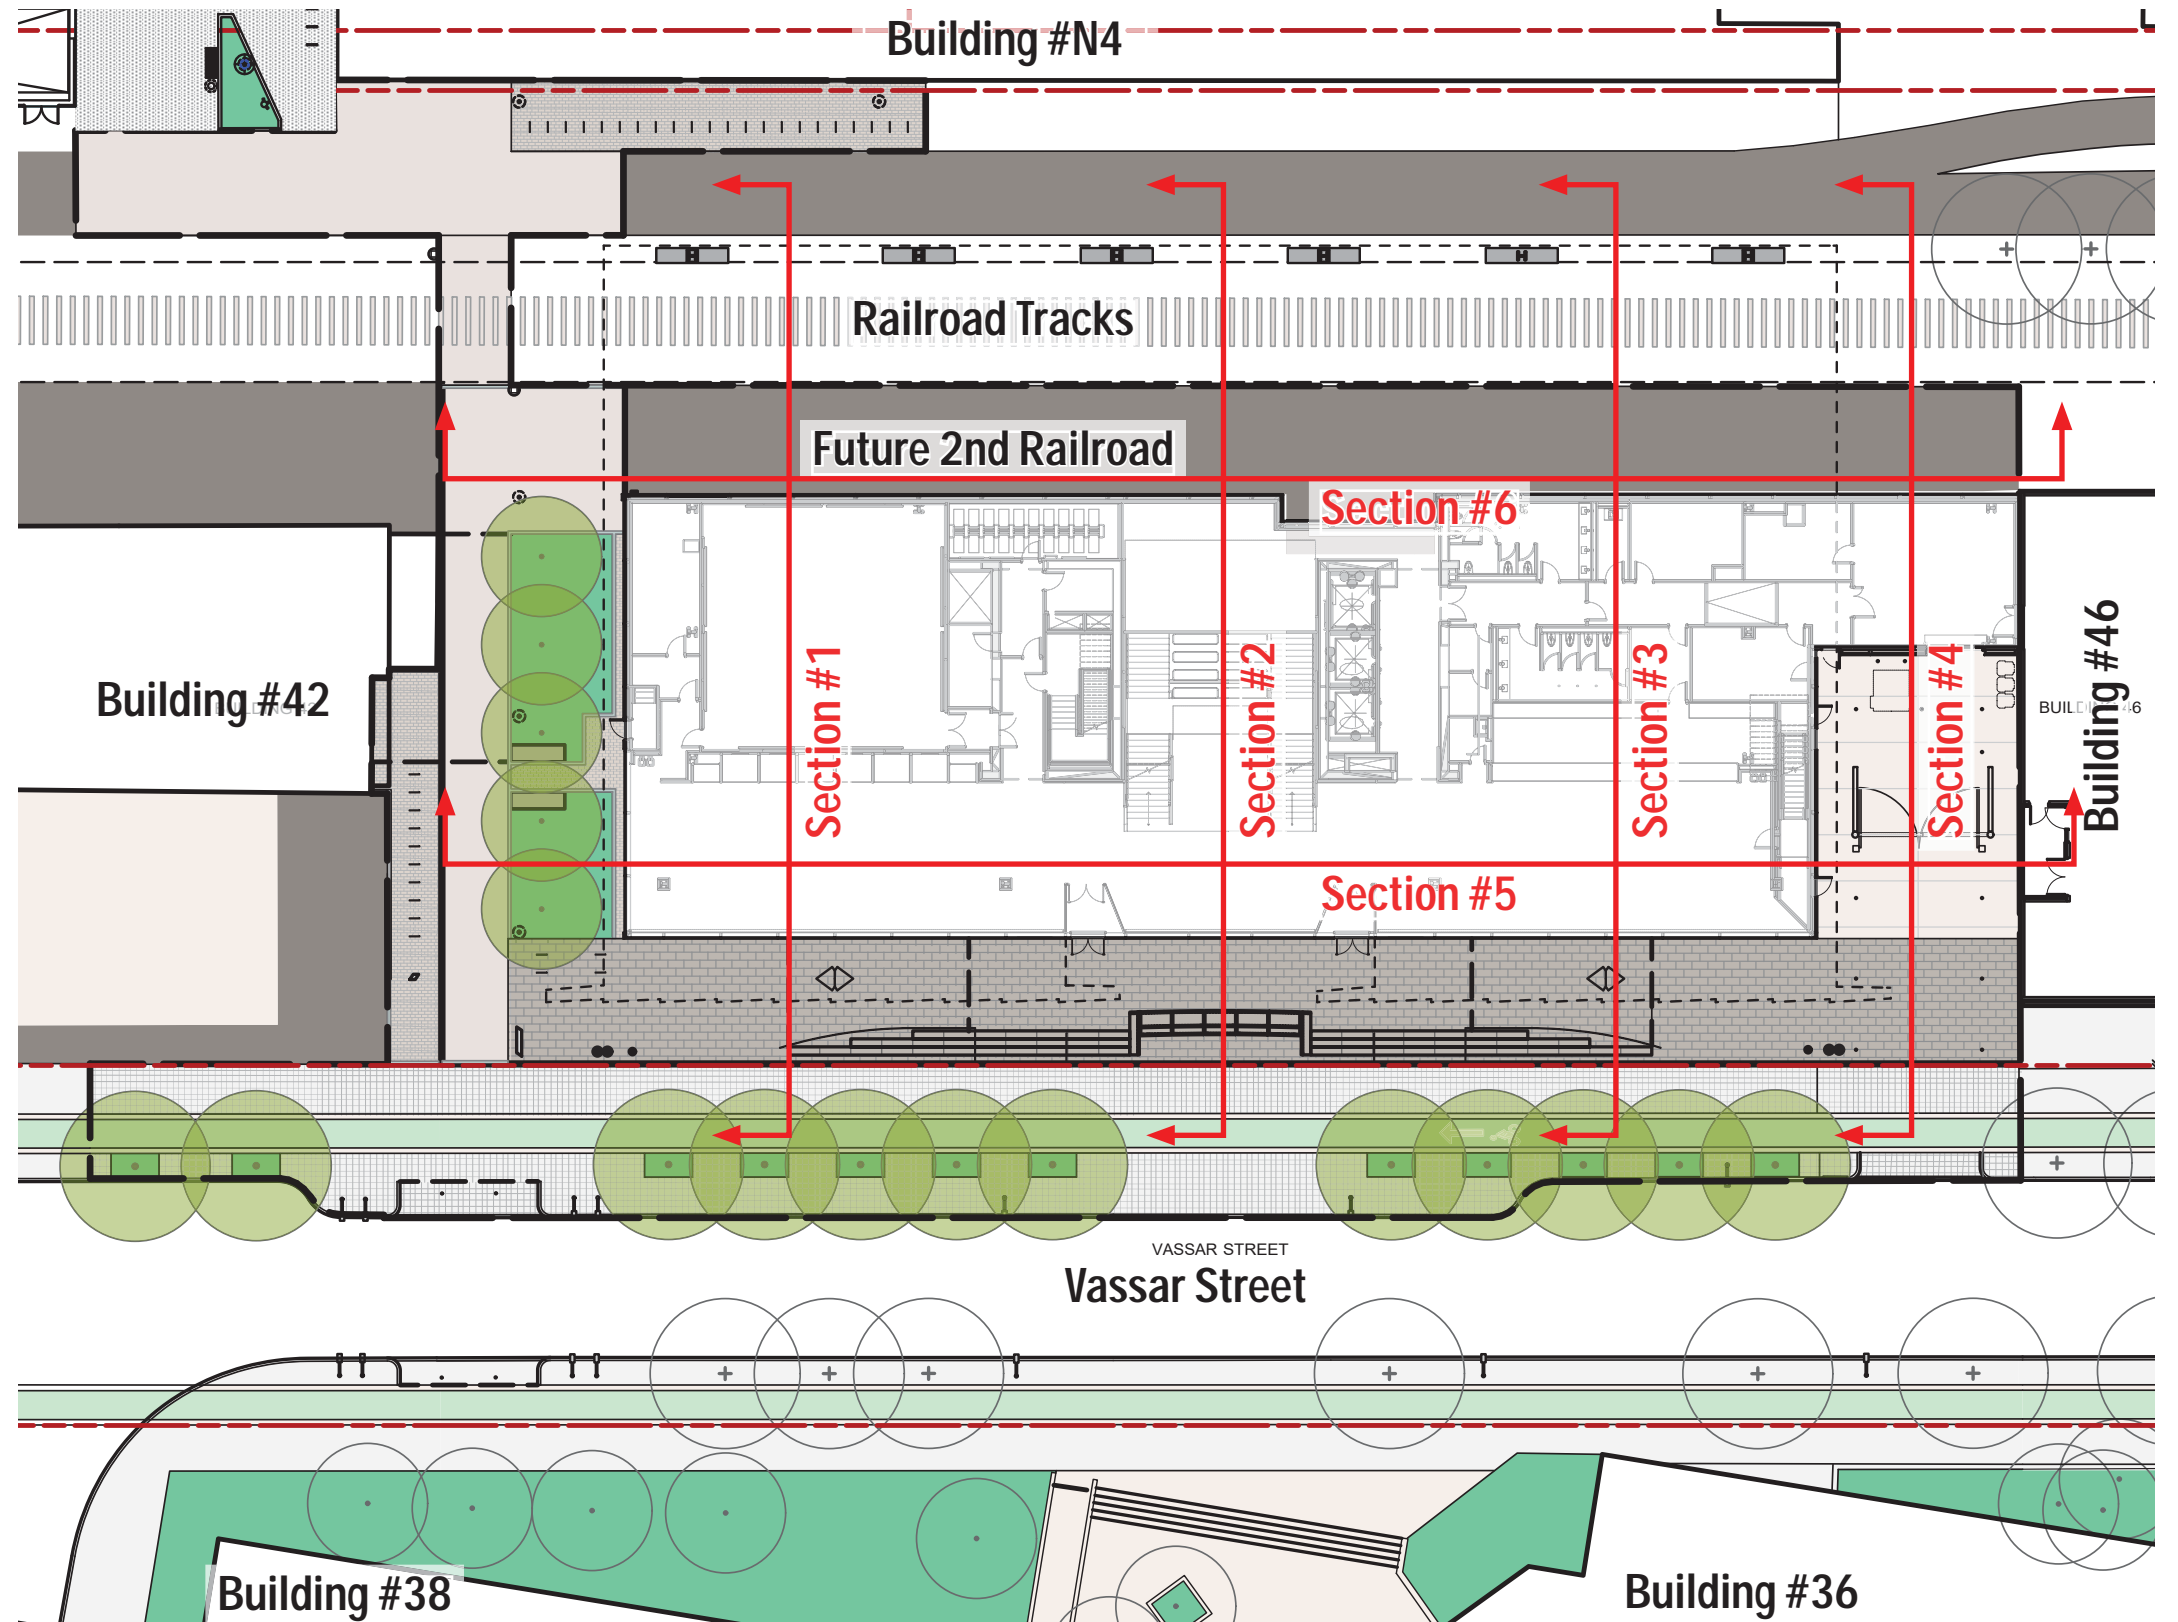


Source Info: SOM

- Line of Work
- - - Property Line
- Vegetation / Landscape

Figure #1.8a
Building Section Key Plan



MIT Stephen A. Schwarzman
College of Computing
Cambridge, Massachusetts

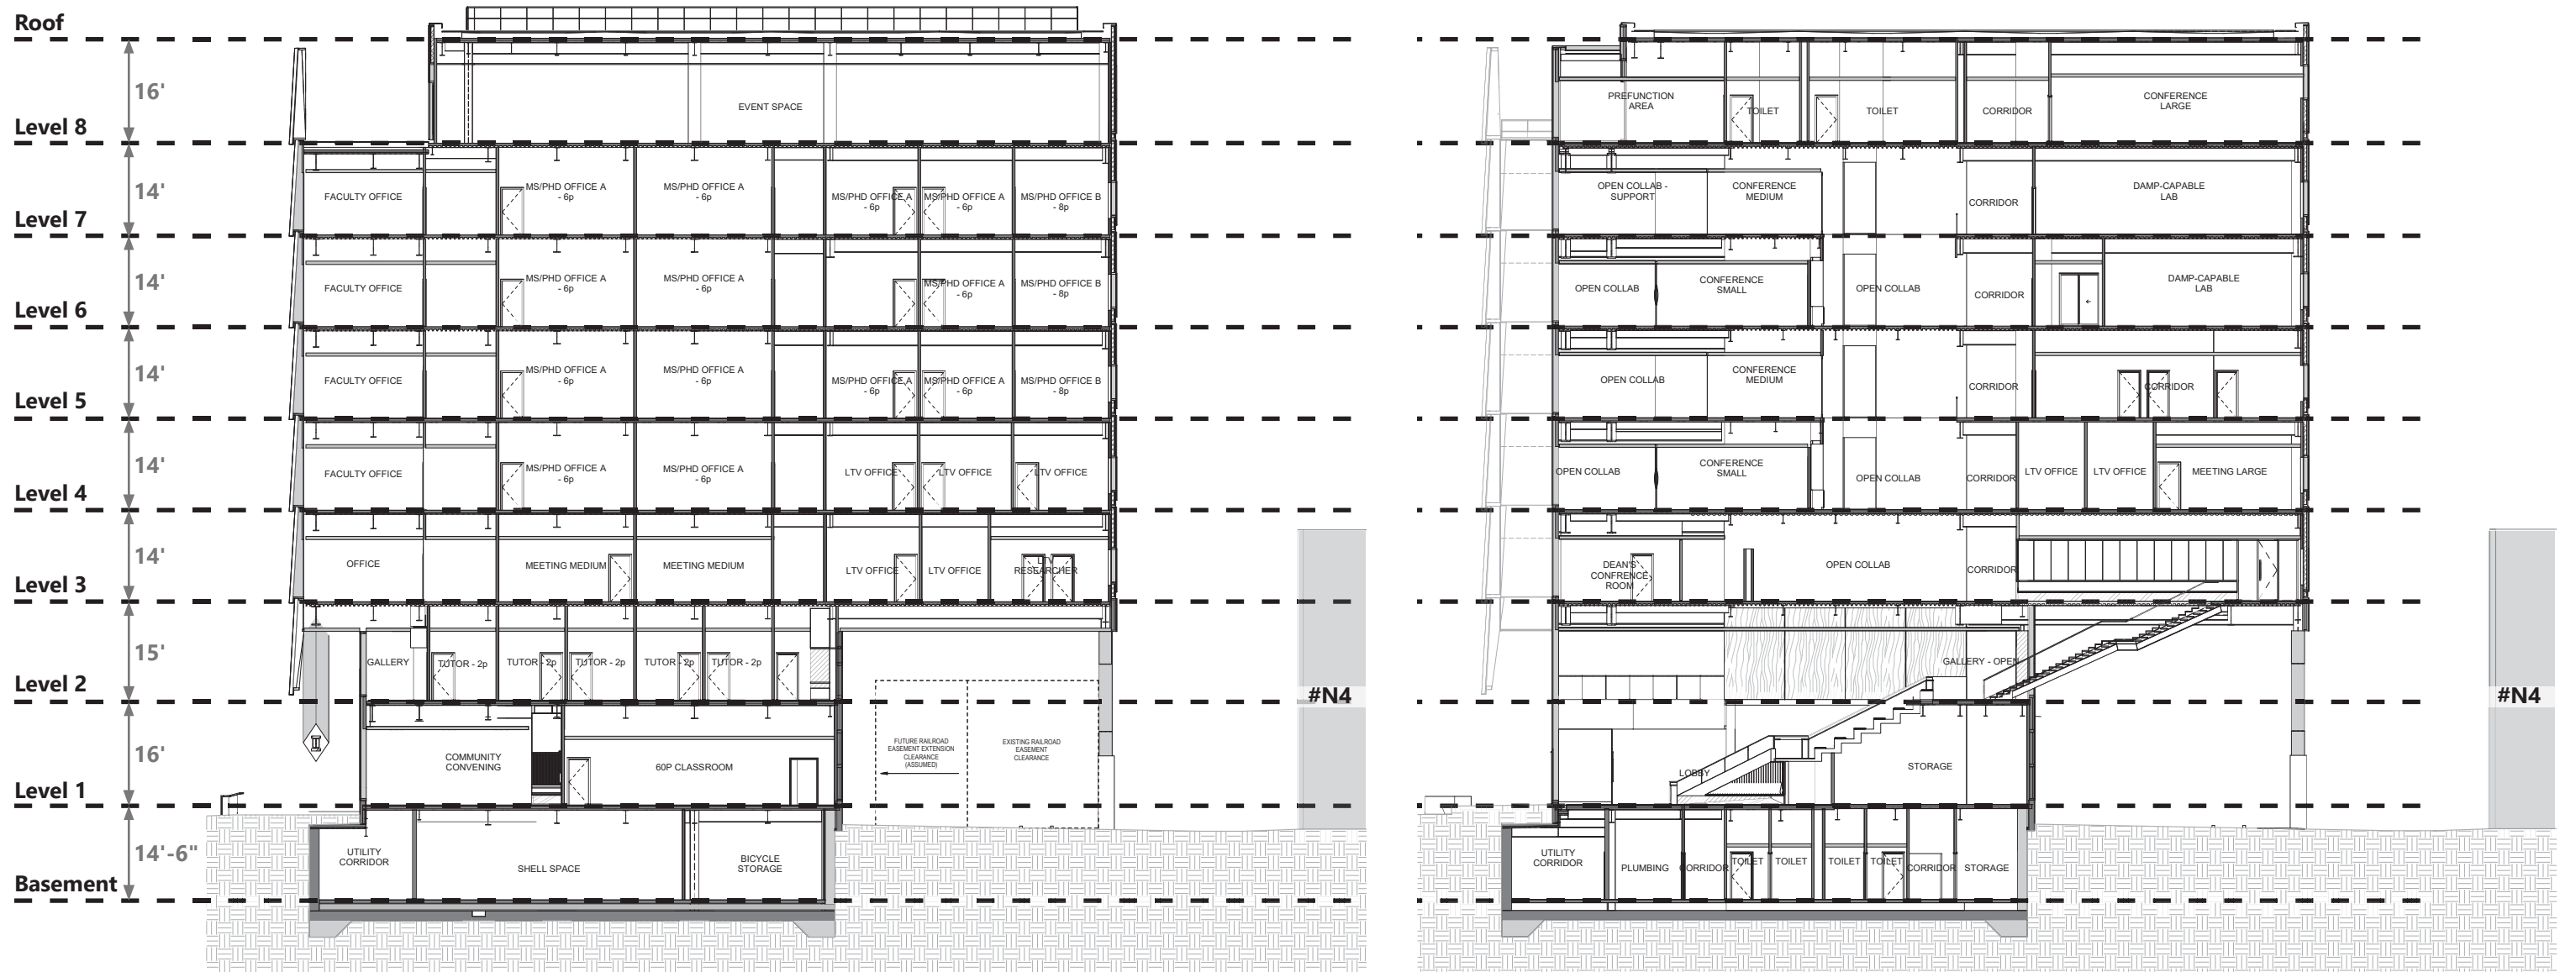


Source Info: SOM

Figure #1.8b
West Pavilion & Lobby Building Sections




MIT Stephen A. Schwarzman
College of Computing
Cambridge, Massachusetts

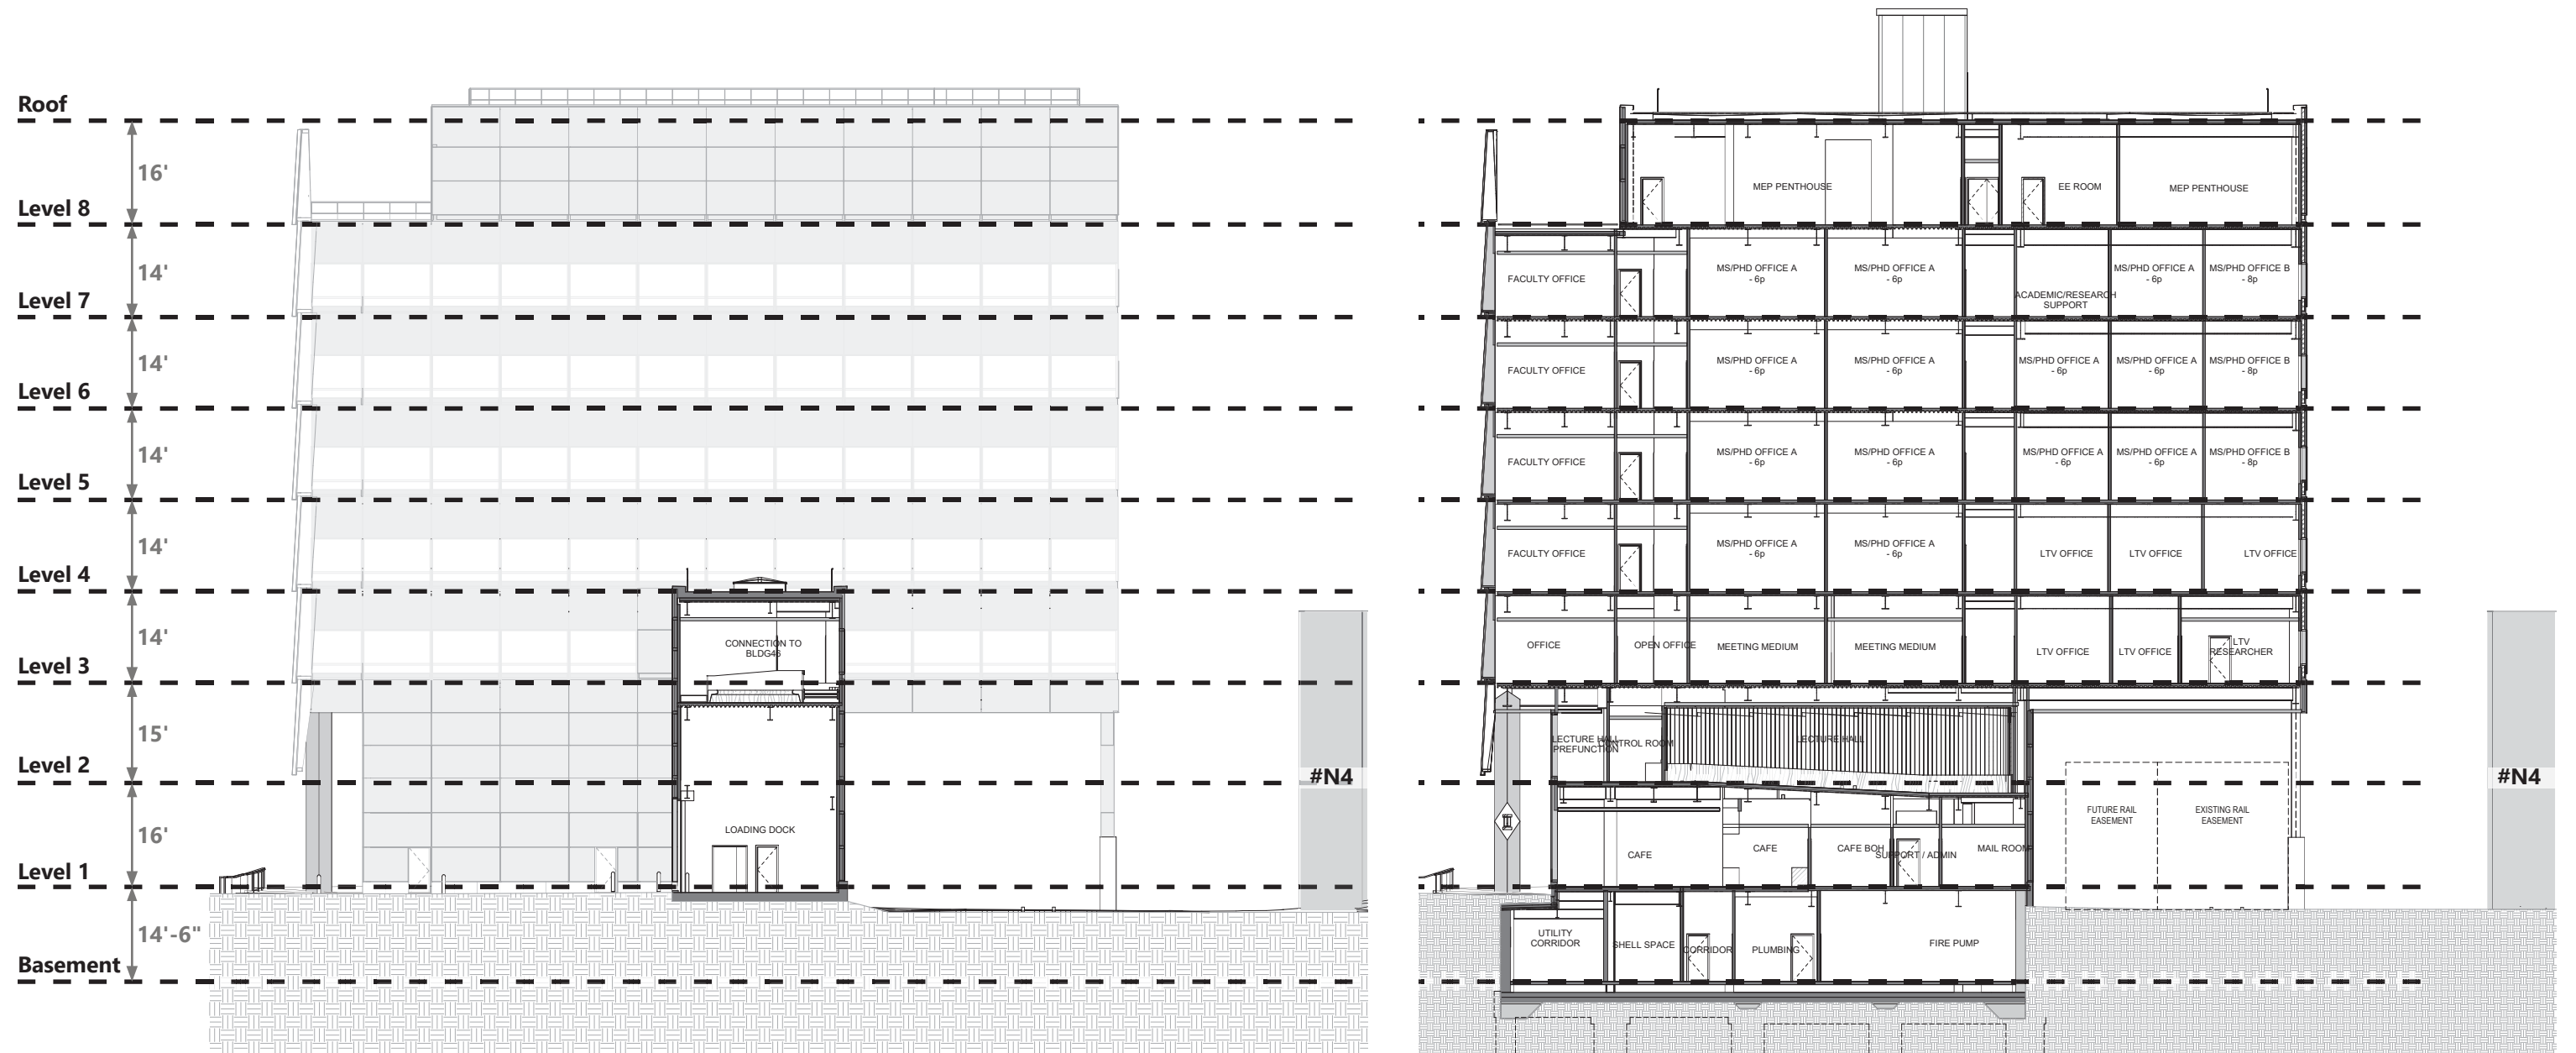

Source Info: SOM

Figure #1.8c
Loading Dock & East Pavilion Building
Sections
MIT Stephen A. Schwarzman
College of Computing
Cambridge, Massachusetts



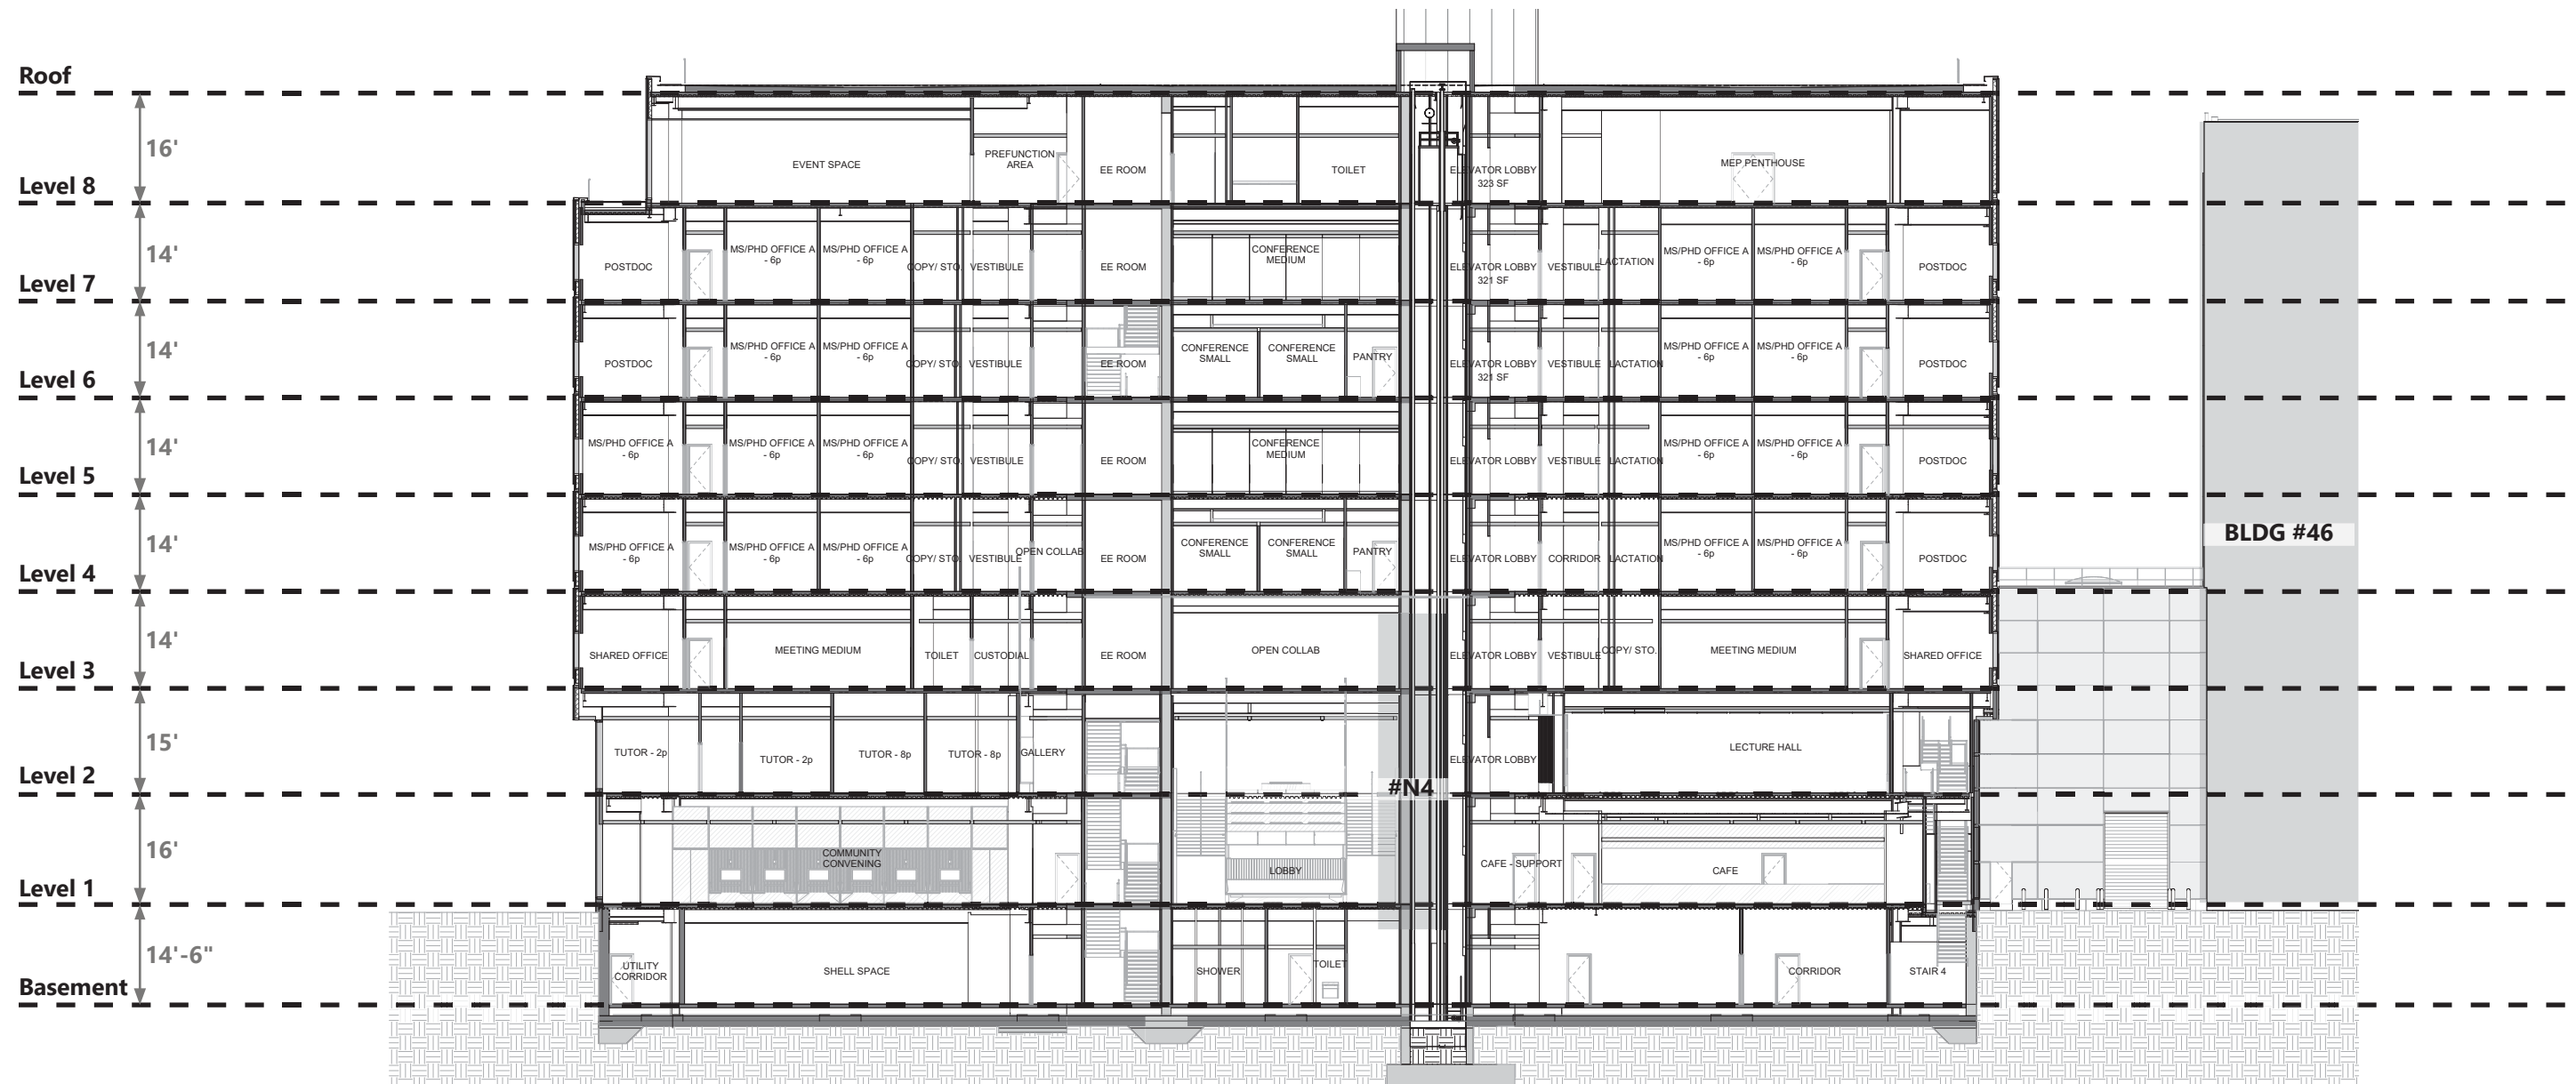

Source Info: SOM

Figure #1.8d
South Longitudinal Building Section



MIT Stephen A. Schwarzman
College of Computing
Cambridge, Massachusetts