


## **120 BROOKLINE STREET**

Additional information:

- Mechanical Screening

# MECHANICAL SCREEN


## Roof Plan

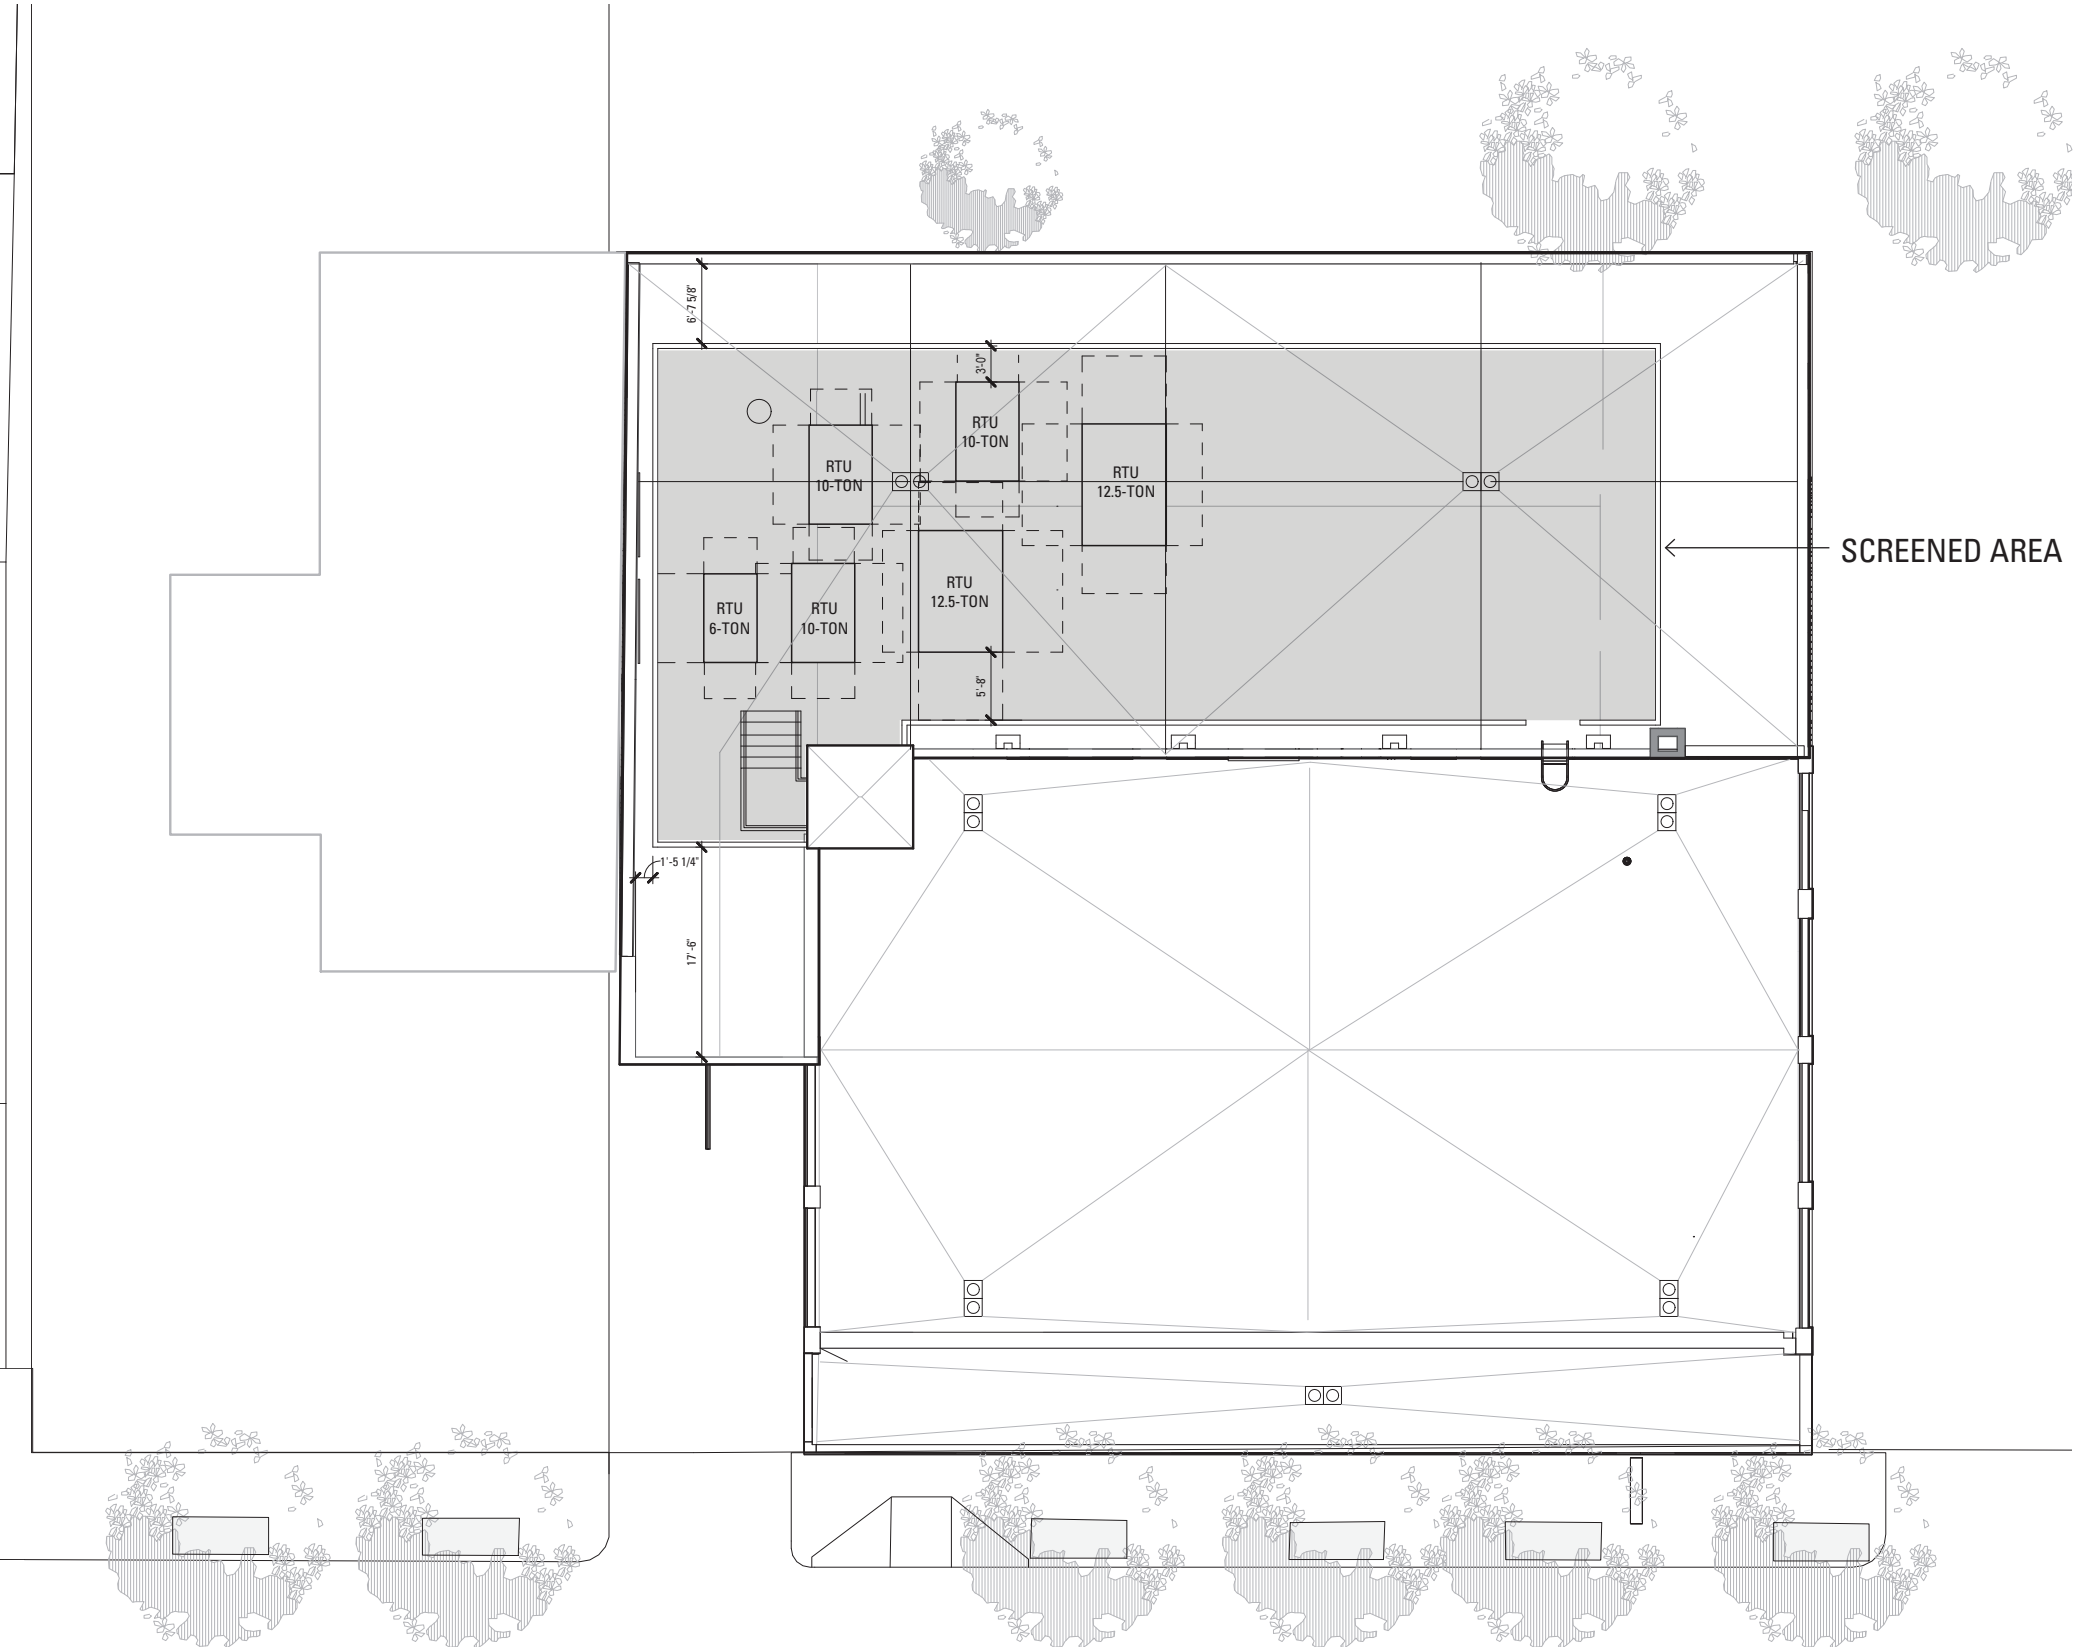


1/16" = 1'-0"

# MECHANICAL SCREEN

## Details

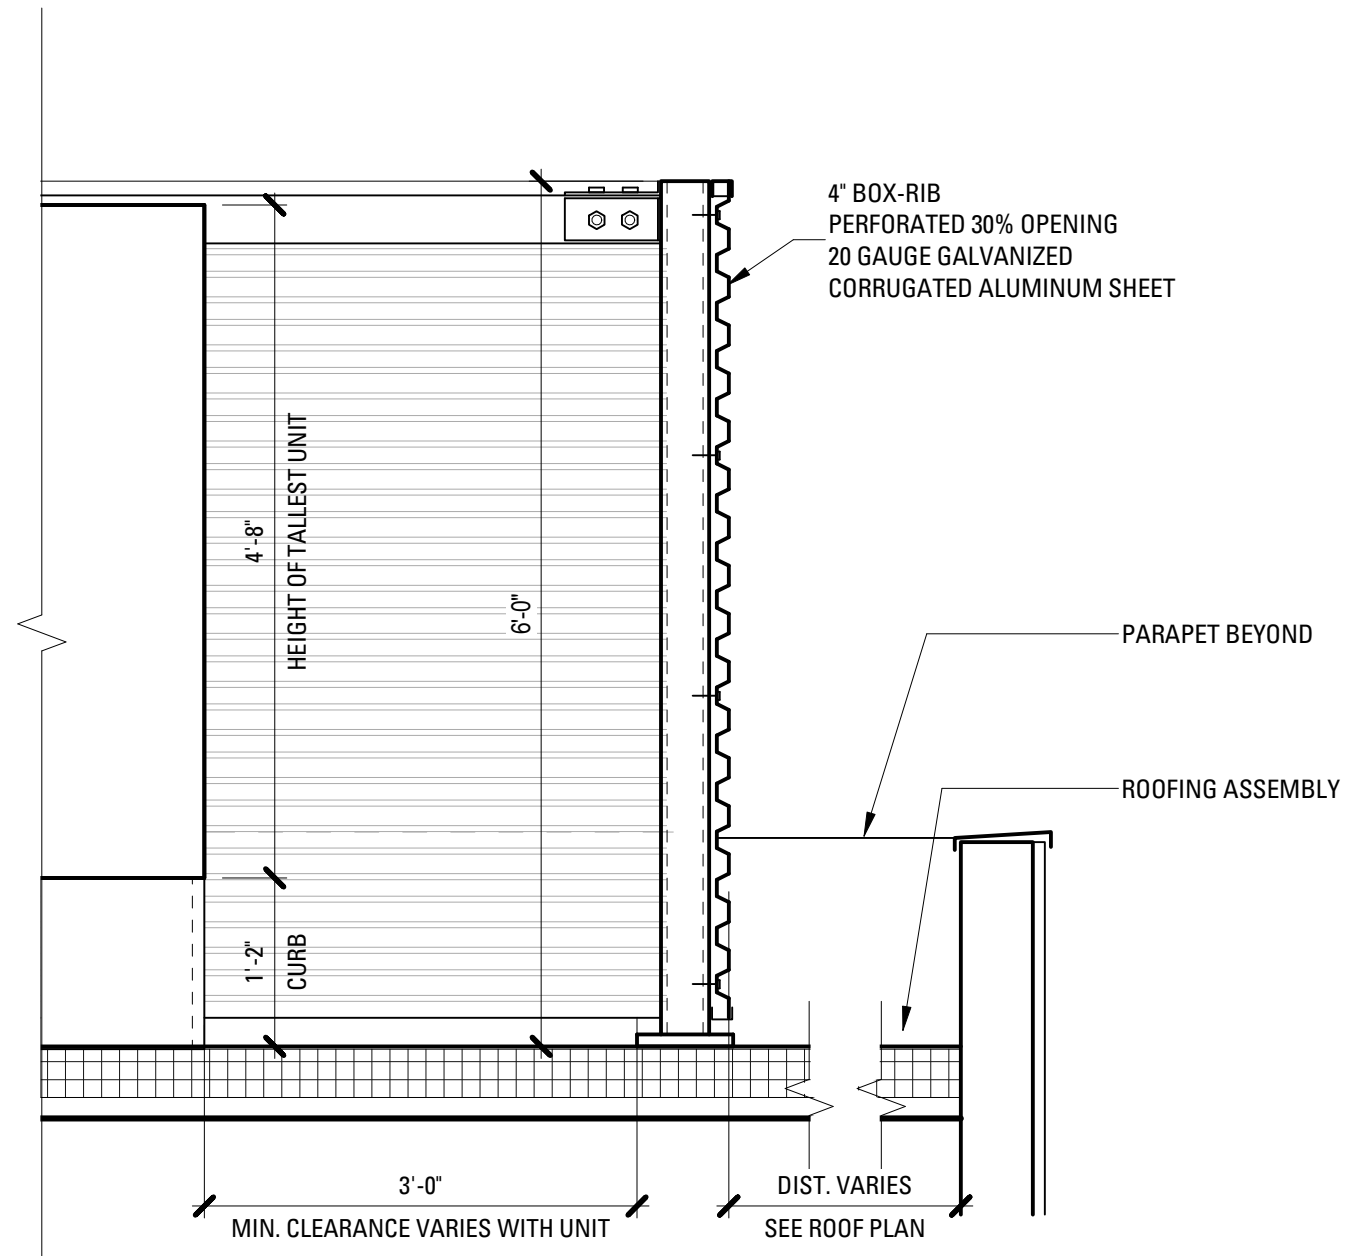


Typical Section at Screen 1/2" = 1' 0"

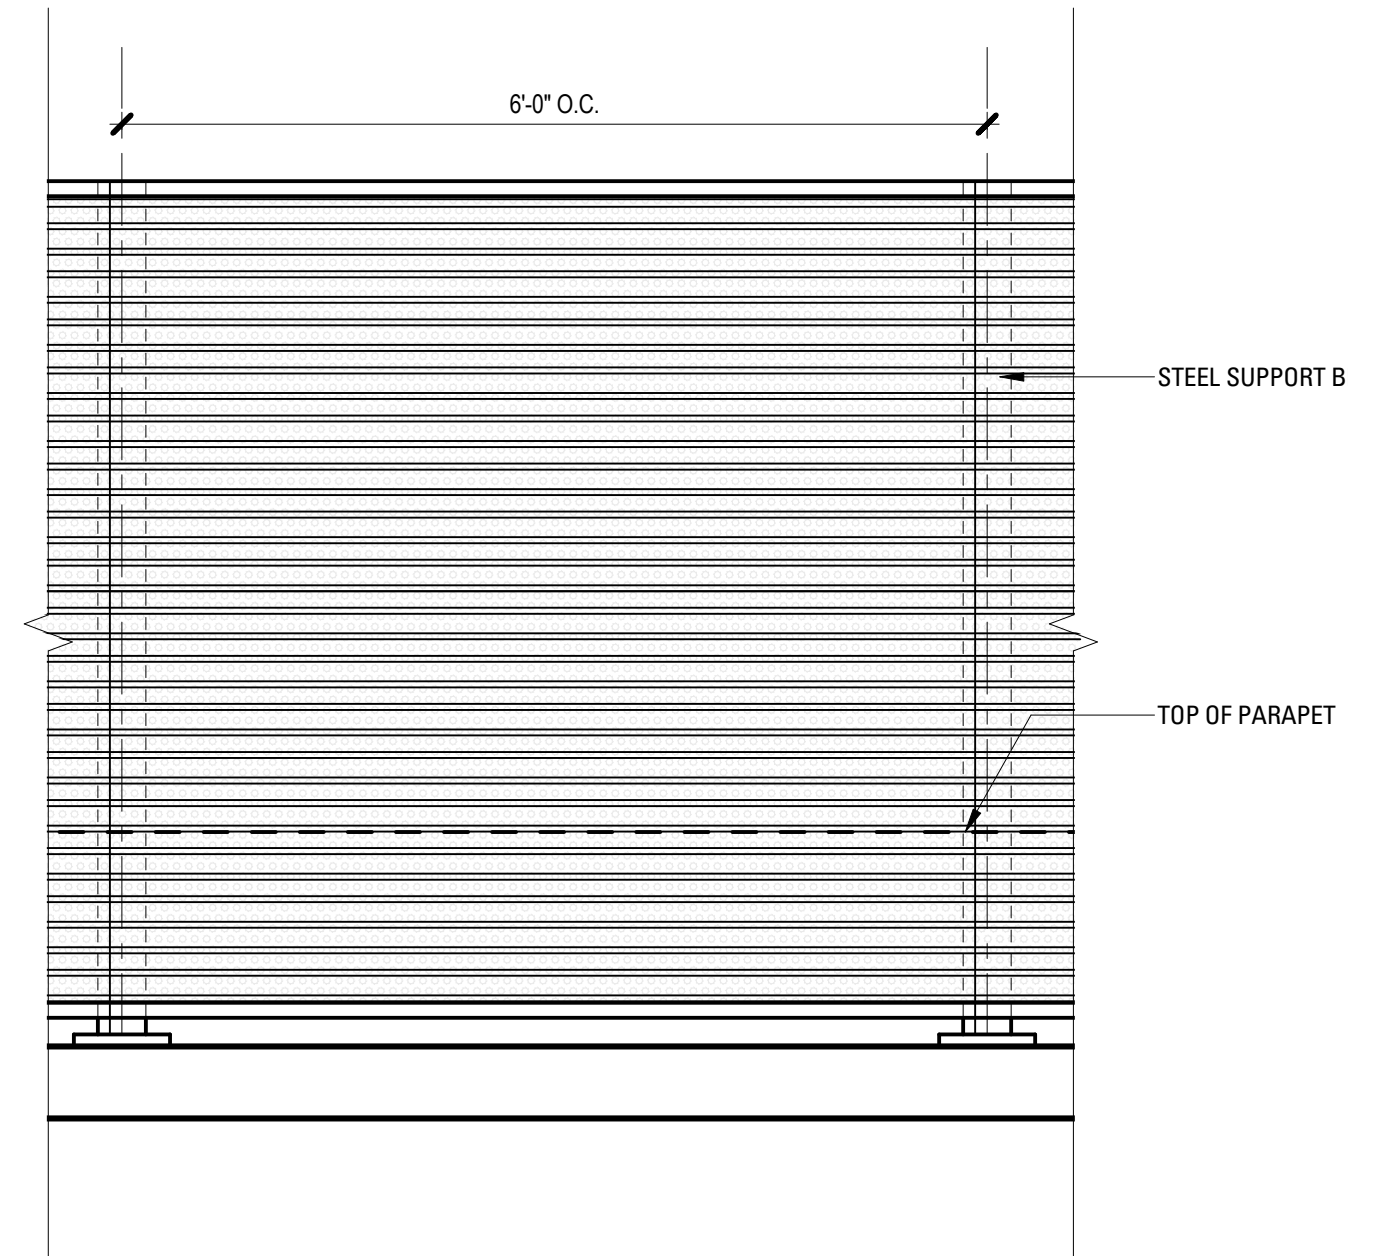


Typical Elevation 1/2" = 1' 0"

# MECHANICAL SCREEN

## Details

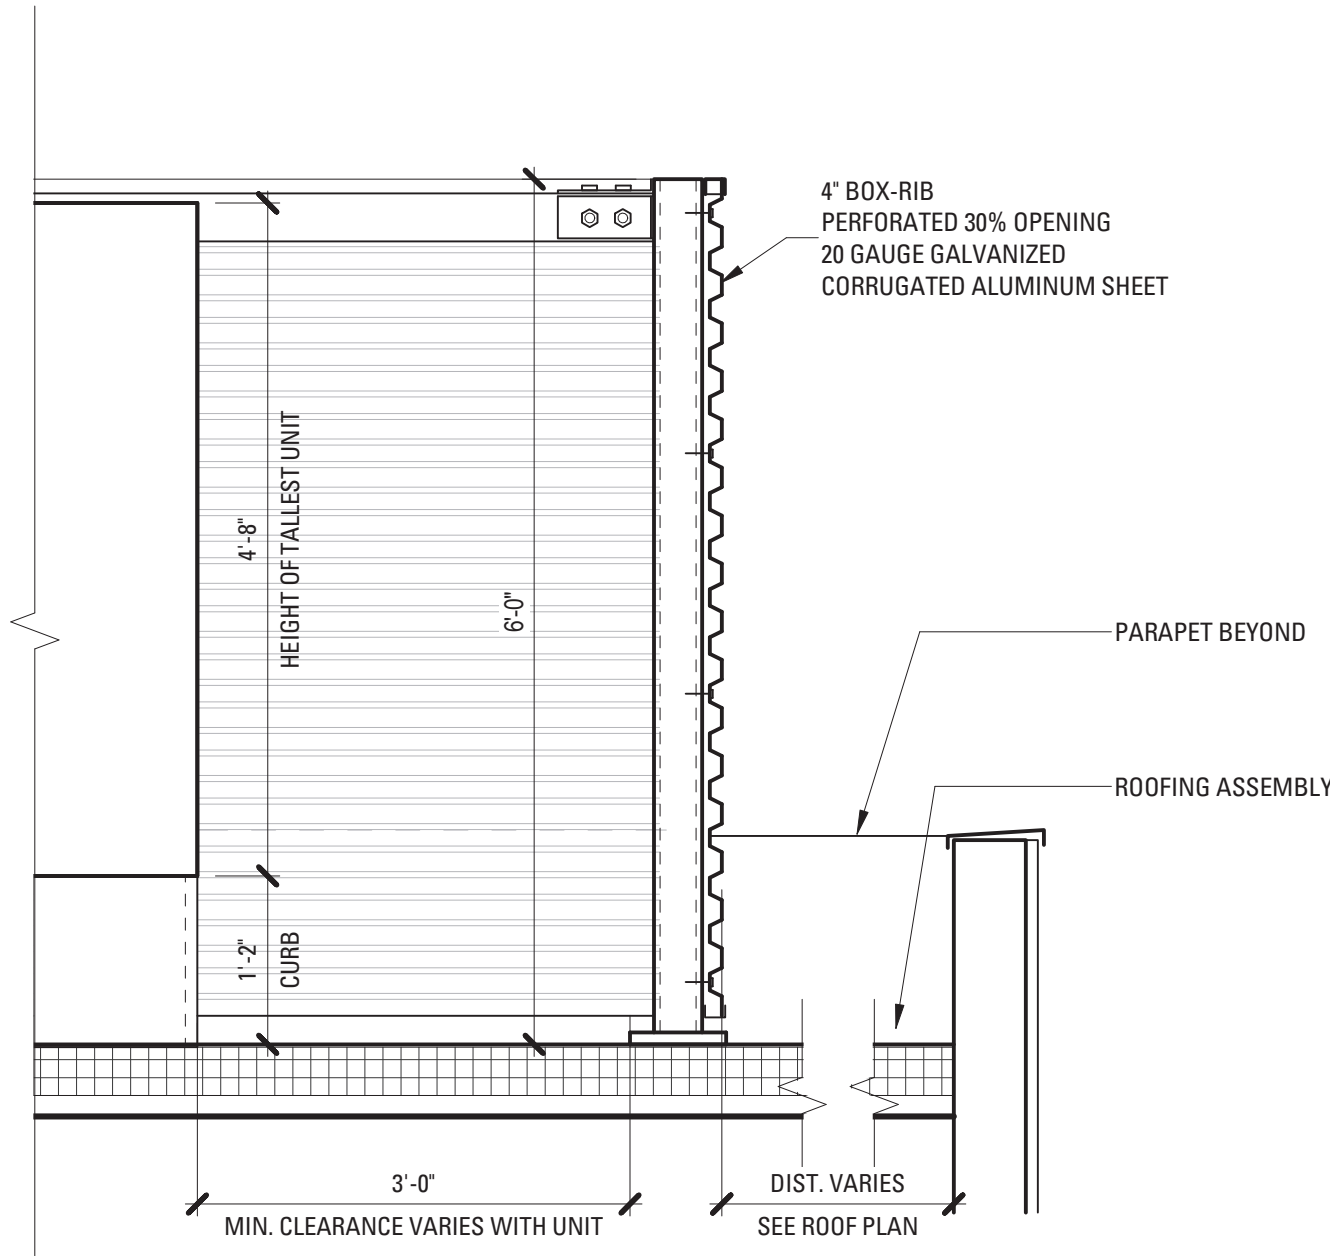

Typical Section at Screen 1/2" = 1' 0"

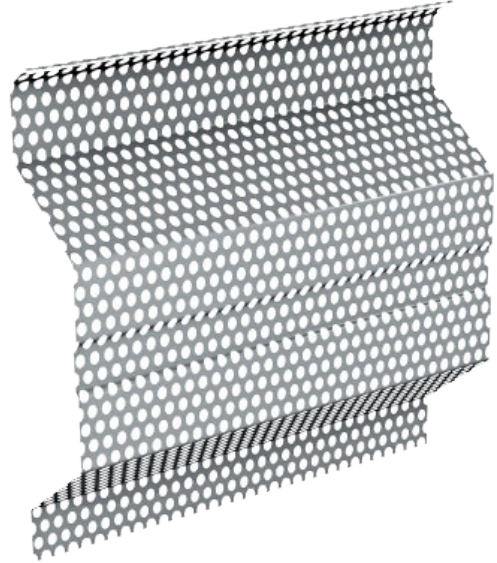


Perforated Panel Detail

# MECHANICAL SCREEN


## Screen Visibility




DOG PARK

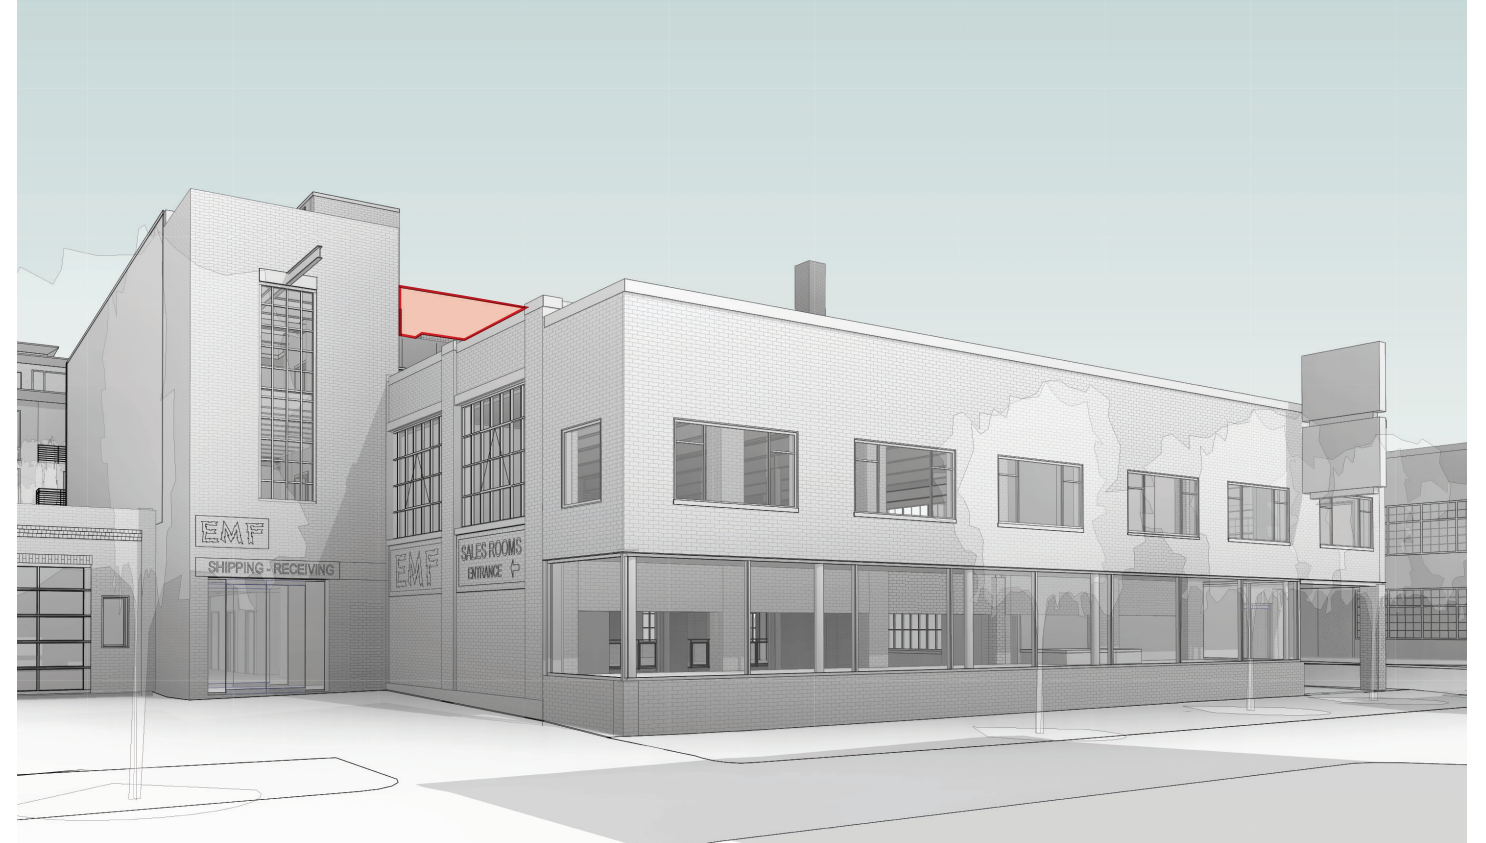

BROOKLINE STREET ENTRY

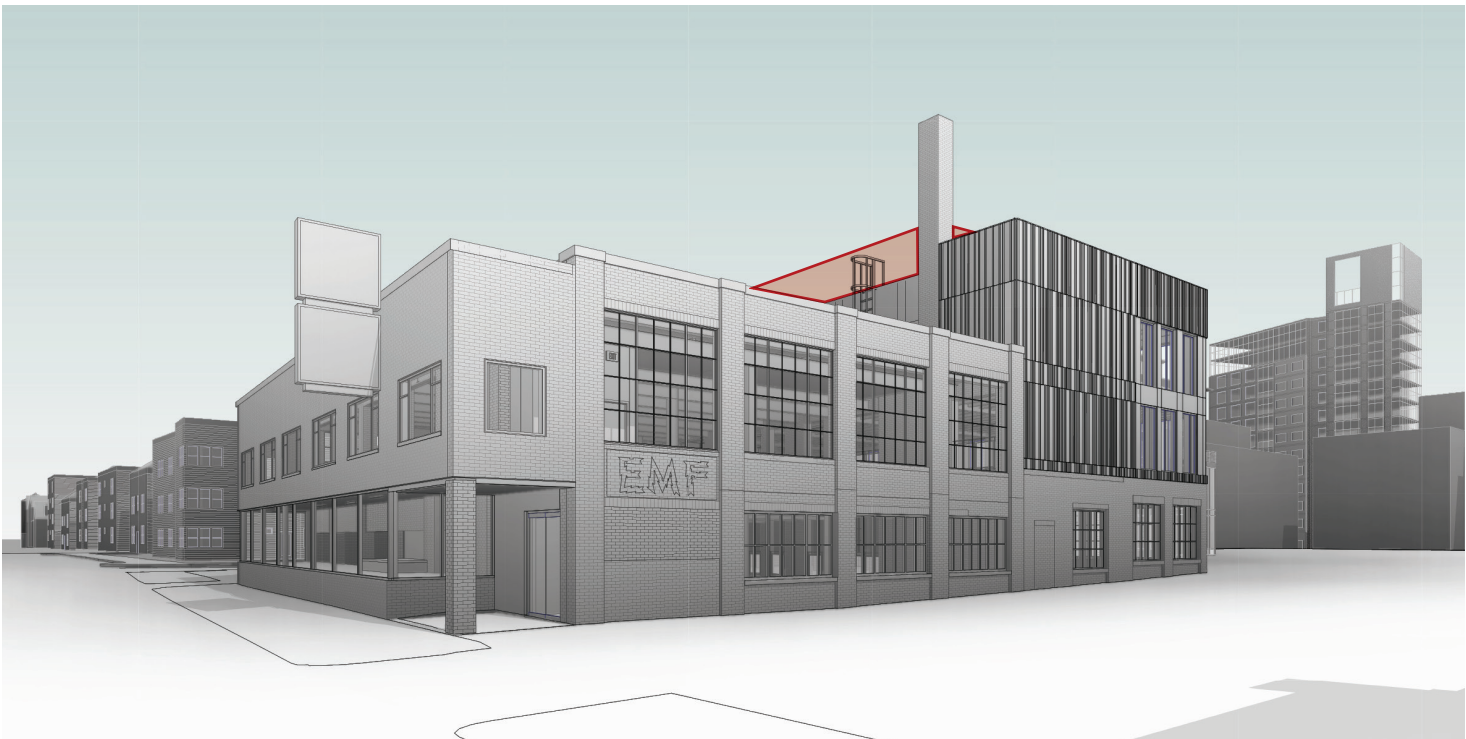

CORNER OF BROOKLINE STREET & TUDOR STREET

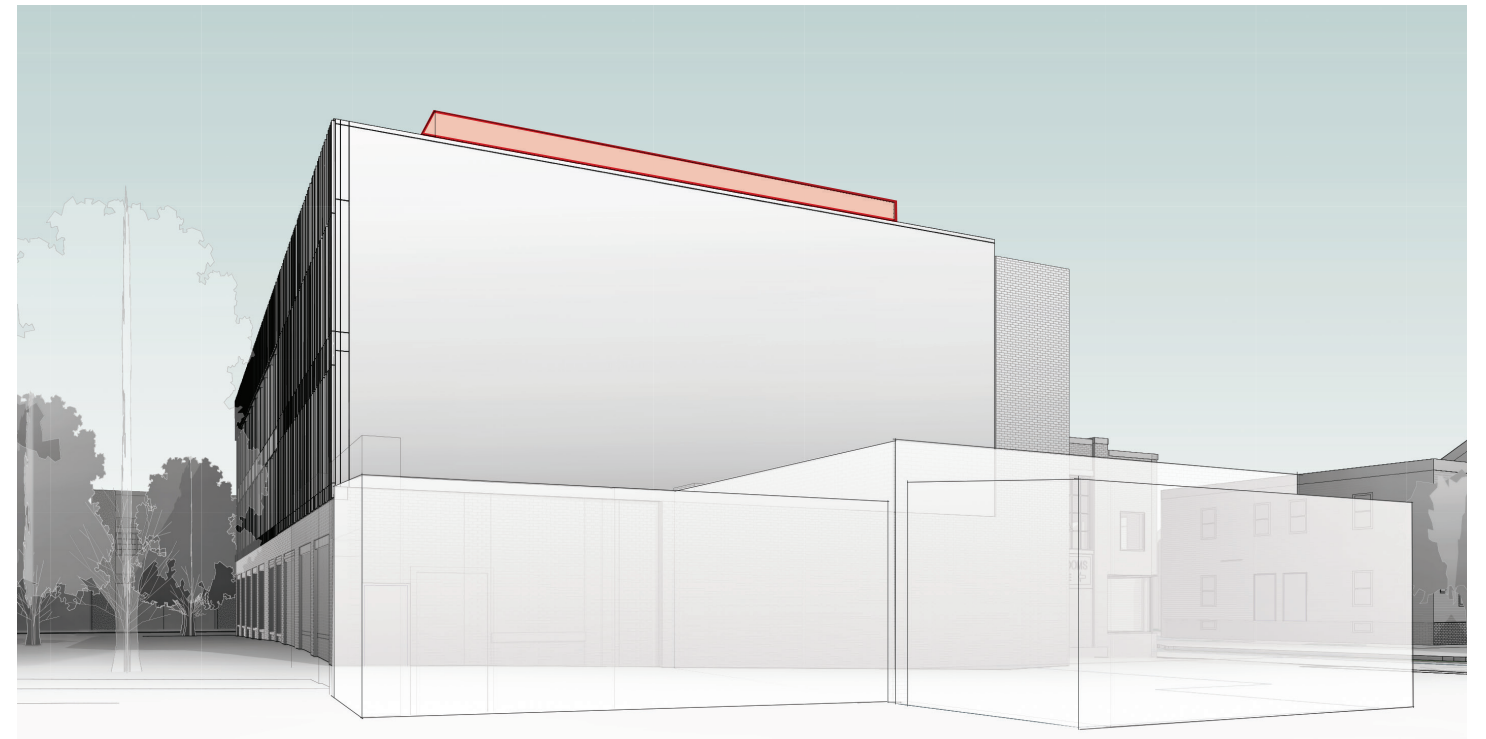

PACIFIC STREET