

CONFORMED SET

PLOT DATE: 1/14/2010 1:09:55 PM USER: BRYANT REYES FILENAME: G:\clients\cambridge\Whittemore Ave\2008288.03-Whittemore pav marking.dwg

SEA
 SEA CONSULTANTS INC.
 Scientists/Engineers/Architects
 CAMBRIDGE, MASSACHUSETTS CONCORD, NEW HAMPSHIRE
 ROCKY HILL, CONNECTICUT AUGUSTA, MAINE
 FRAMINGHAM, MASSACHUSETTS

MWH
 BOSTON
 MASSACHUSETTS

THE WORKS
 CAMBRIDGE
 DEPARTMENT OF PUBLIC WORKS

VINCENT W. SPADA
 SANITARY
 No. 51435
 PROFESSIONAL ENGINEER

Scale	AS NOTED			
Date	JANUARY 15, 2010			
Job No.	2008288.03-A			
Designed by	TAL			
Drawn by	TAL			
Checked by	SFJ	No.	Description	Date
Approved by	VWS		REVISIONS	

THE WORKS
 CAMBRIDGE
 DEPARTMENT OF PUBLIC WORKS


Client	CITY OF CAMBRIDGE, MA
Project	ALEWIFE BROOK FLOATABLES CONTROL (CONTRACT 4) AND CAM 400 SEWER SEPARATION PROJECT (CONTRACT 13)
Drawing	WHITTEMORE AVENUE - PAVEMENT MARKING PLAN STA 1000+00 TO 1005+00

Sheet	R-46
File No.	87 OF 102

PLOT DATE: 1/14/2010 1:10:19 PM USER: BRYANT REVIEWS FILENAME: G:\clients\Cambridge MA\2008288-03-Whittemore Sewer Separation\Civil\Whittemore Ave\2008288-03-Whittemore pav marking.dwg



NOTE: IN THIS AREA EASTERLY 12" GAS LINE MARKED IN THE FIELD BY SPECTRA ENERGY ON 10/14/2009 & WESTERLY 12" GAS LINE SHOWN AS EVIDENCED BY PAINT MARKS BY OTHERS.

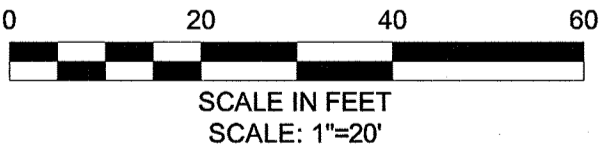


CONFORMED SET

SEA
 SEA CONSULTANTS INC.
 Scientists/Engineers/Architects
 CAMBRIDGE, MASSACHUSETTS CONCORD, NEW HAMPSHIRE
 ROCKY HILL, CONNECTICUT AUGUSTA, MAINE
 FRAMINGHAM, MASSACHUSETTS

MWH
 BOSTON
 MASSACHUSETTS

VINCENT W. SPADA
 SANITARY
 No. 31436
 PROFESSIONAL ENGINEER



Scale	AS NOTED		
Date	JANUARY 15, 2010		
Job No.	2008288-03-A		
Designed by	TAL		
Drawn by	TAL		
Checked by	SFJ	No.	Description
Approved by	VWS		Date

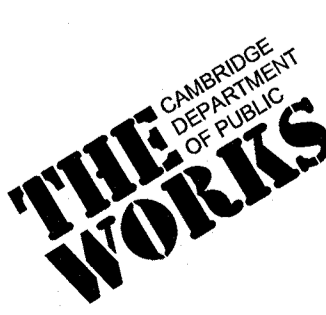

Client	CITY OF CAMBRIDGE, MA
Project	ALEWIFE BROOK FLOATABLES CONTROL (CONTRACT 4) AND CAM 400 SEWER SEPARATION PROJECT (CONTRACT 13)
Drawing	WHITTEMORE AVENUE - PAVEMENT MARKING PLAN STA 1005+00 TO 1010+50

Sheet	R-47
File No.	88 OF 102

PLOT DATE= 1/14/2010 11:04:30 PM USER=BRYANT REYES FILENAME=G:\Clients\Cambridge\VA\2008288 - CAM 400 Sewer Separation\Civil\Whittemore Ave\2008288 - CAM 400 Sewer Separation\pav marking.dwg

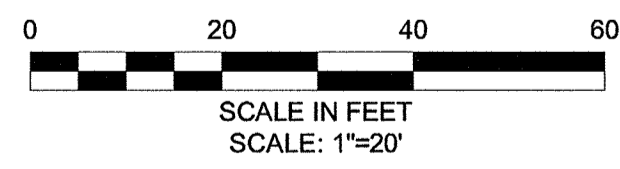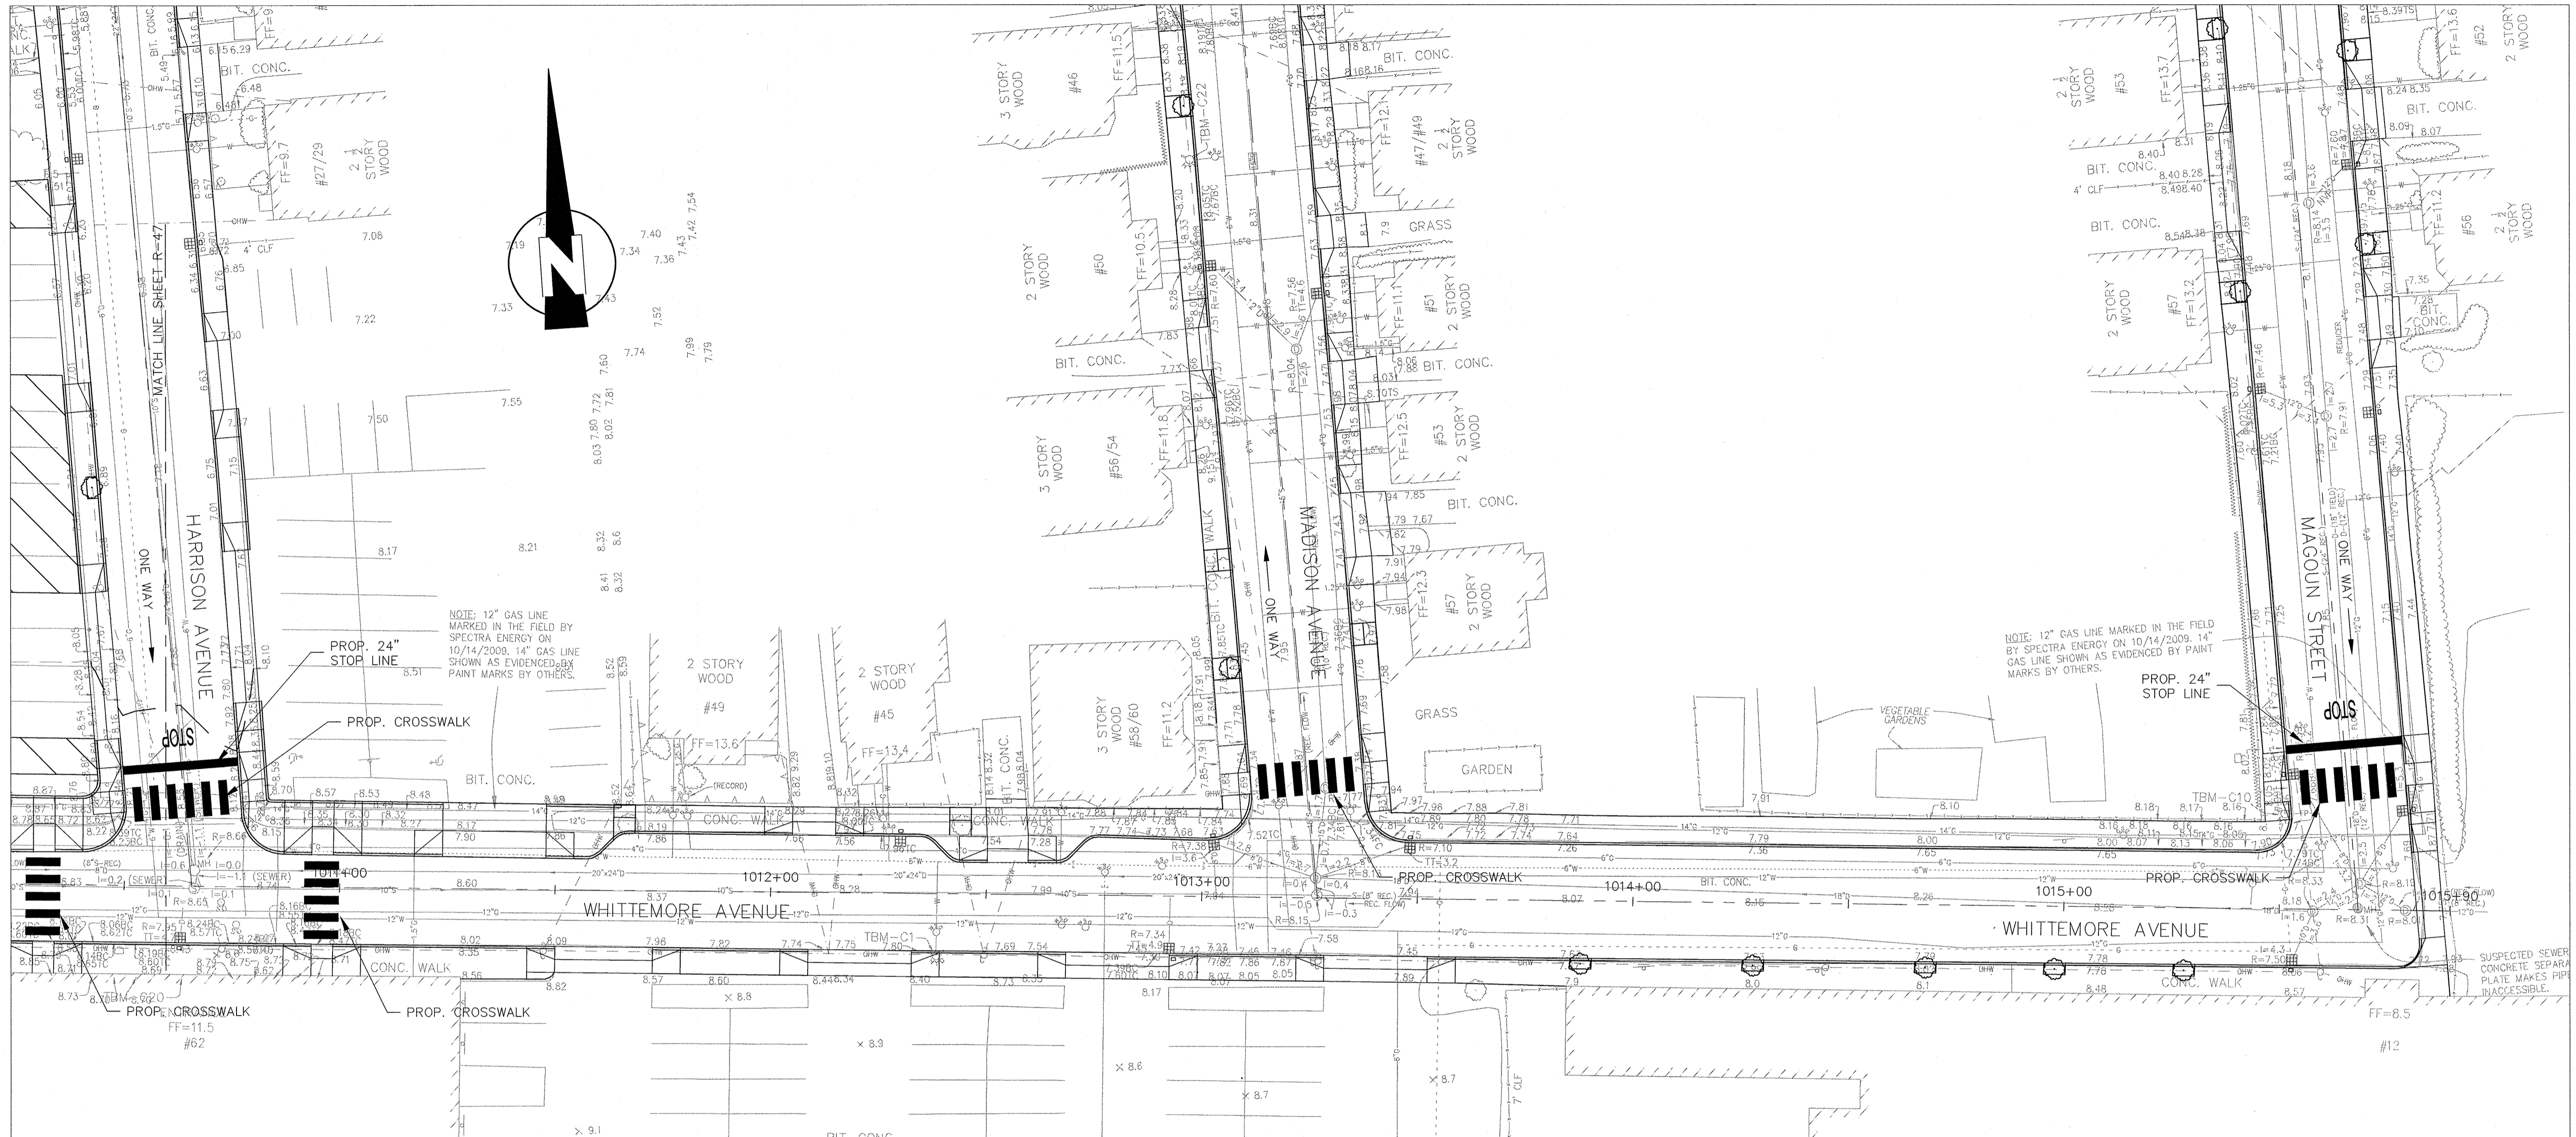

CONFORMED SET

SEA
SEA CONSULTANTS INC.
Scientists/Engineers/Architects
CAMBRIDGE, MASSACHUSETTS CONCORD, NEW HAMPSHIRE
ROCKY HILL, CONNECTICUT AUGUSTA, MAINE
FRAMINGHAM, MASSACHUSETTS

MWH
BOSTON
MASSACHUSETTS

VINCENT W. SFRISO
SANITARY
No. 31435
PROFESSIONAL ENGINEER



Scale	AS NOTED		
Date	JANUARY 15, 2010		
Job No.	2008288-03-A		
Designed by	TAL		
Drawn by	TAL		
Checked by	SFJ	No.	Description
Approved by	VWS		Date



Client	CITY OF CAMBRIDGE, MA
Project	ALEWIFE BROOK FLOATABLES CONTROL (CONTRACT 4) AND CAM 400 SEWER SEPARATION PROJECT (CONTRACT 13)
Drawing	WHITTEMORE AVENUE - PAVEMENT MARKING PLAN STA 1010+50 TO 1015+90

Sheet	R-48
File No.	89 OF 102


PLOT DATE=1/14/2010 11:12:02 PM USER=BRVANT REVIEWS FILENAME=C:\clients\Cambridge MA\2008288-03-Whitmore pav marking.dwg

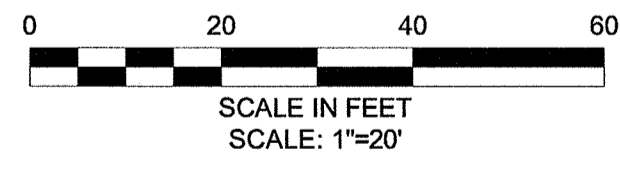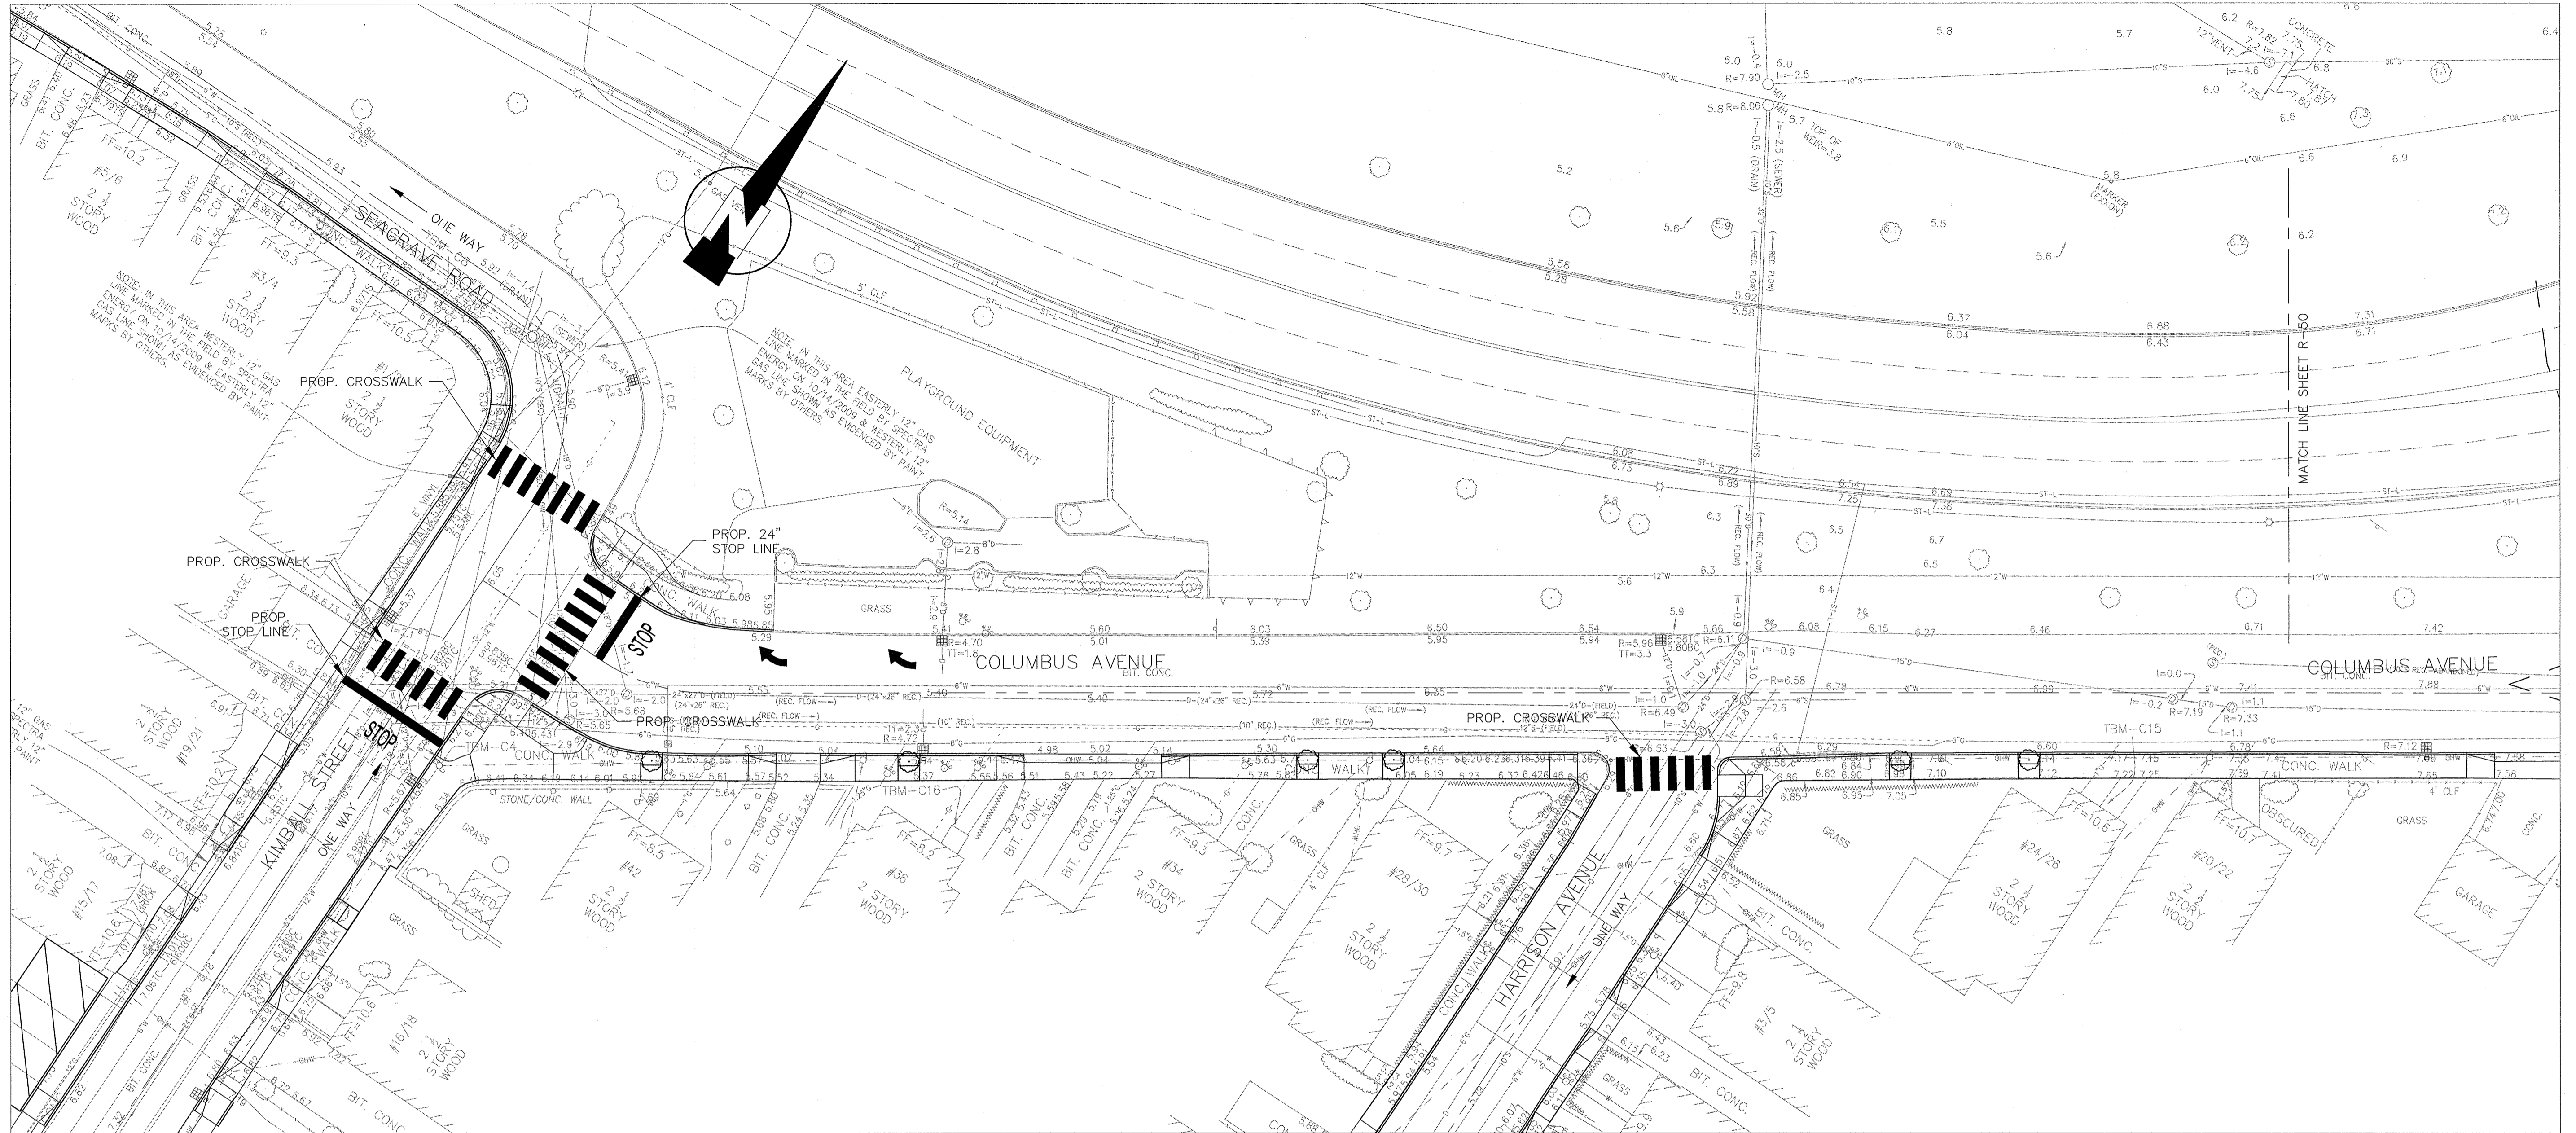


CONFORMED SET

SEA
 SEA CONSULTANTS INC.
 Scientists/Engineers/Architects
 CAMBRIDGE, MASSACHUSETTS CONCORD, NEW HAMPSHIRE
 ROCKY HILL, CONNECTICUT AUGUSTA, MAINE
 FRAMINGHAM, MASSACHUSETTS

MWH
 BOSTON
 MASSACHUSETTS

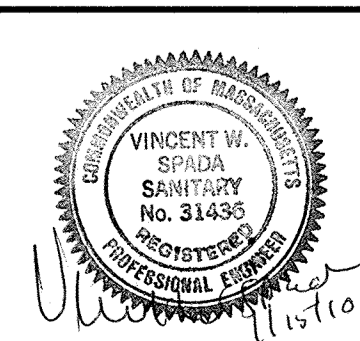


Scale	AS NOTED		
Date	JANUARY 15, 2010		
Job No.	2008288-03-A		
Designed by	SEA		
Drawn by	SEA		
Checked by	SFJ	No.	Description
Approved by	VWS		Date

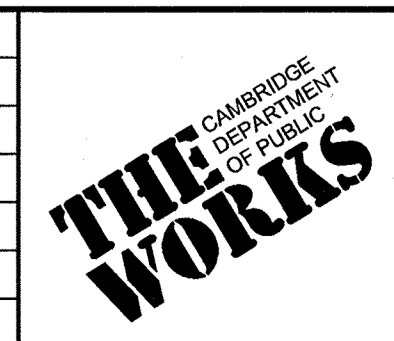


Client	CITY OF CAMBRIDGE, MA
Project	ALEWIFE BROOK FLOATABLES CONTROL (CONTRACT 4) AND CAM 400 SEWER SEPARATION PROJECT (CONTRACT 13)
Drawing	COLUMBUS AVENUE - PAVEMENT MARKING PLAN STA 3000+00 TO 3004+00

Sheet	R-49
File No.	90 OF 102

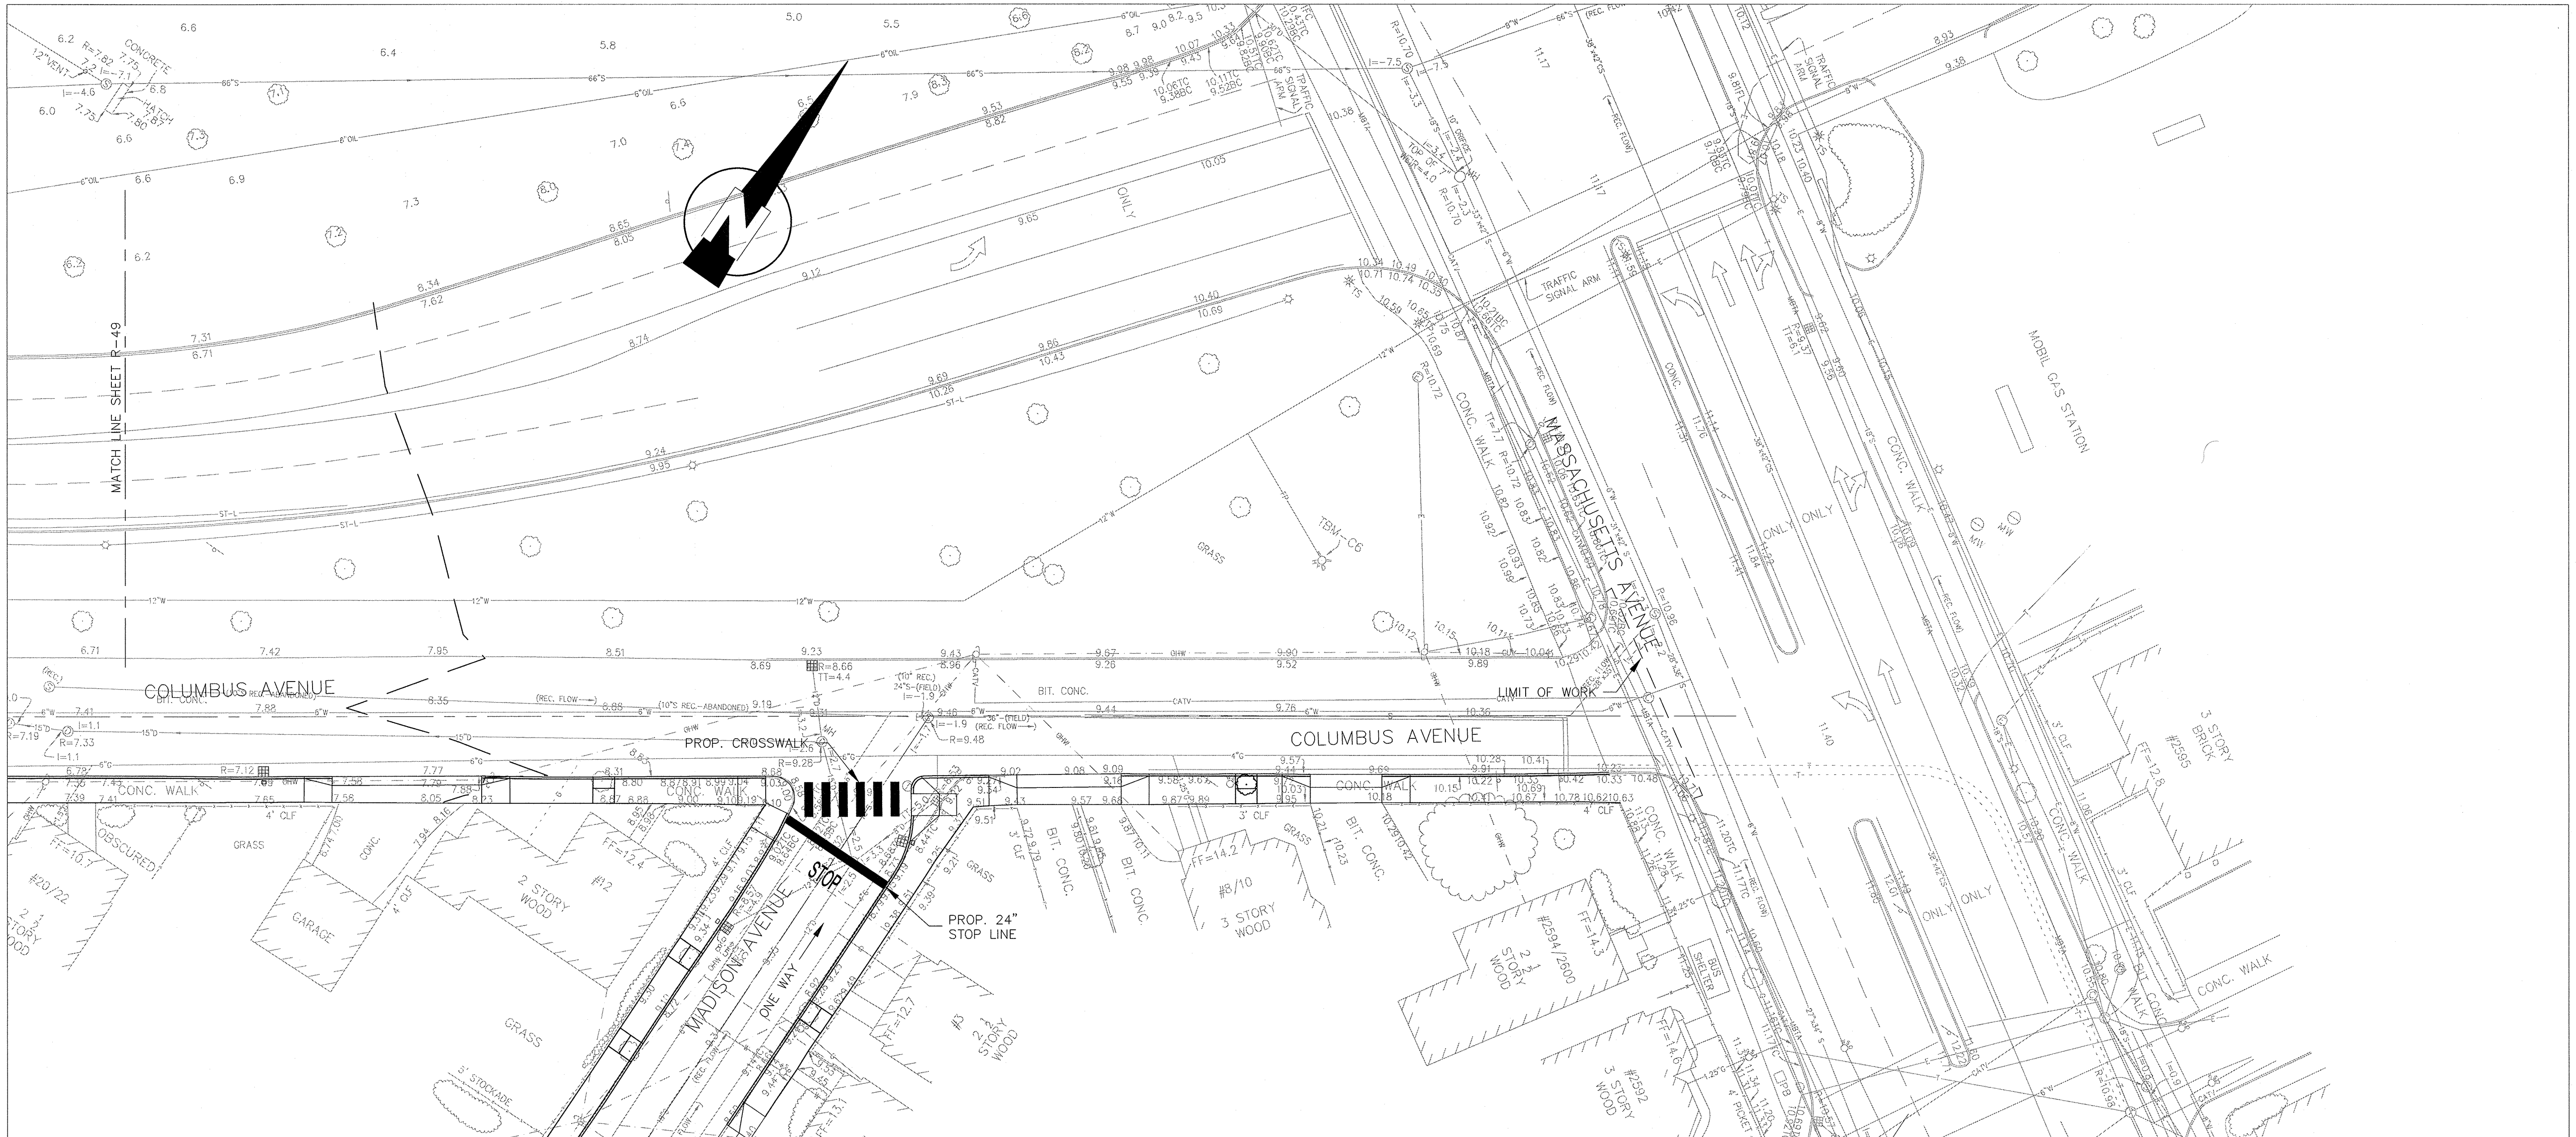


PLOT DATE=1/14/2010 11:12:00 PM USER=BRYANT REYES FILENAME=G:\clients\Cambridge MA\2008288-03-CAM 400 Sewer Separation\Civil\Whitmore Ave\2008288-03-Whitmore pav marking.dwg

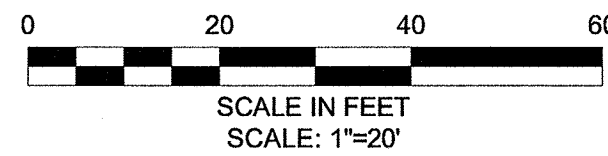


CONFORMED SET

SEA
SEA CONSULTANTS INC.
Scientists/Engineers/Architects
CAMBRIDGE, MASSACHUSETTS CONCORD, NEW HAMPSHIRE
ROCKY HILL, CONNECTICUT AUGUSTA, MAINE
FRAMINGHAM, MASSACHUSETTS

 **MWH**
BOSTON
MASSACHUSETTS

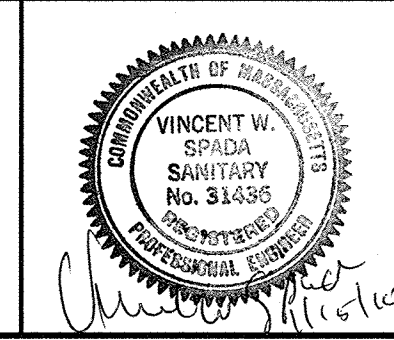

Scale	AS NOTED		
Date	JANUARY 15, 2010		
Job No.	2008288-03-A		
Designed by	SEA		
Drawn by	SEA		
Checked by	SFJ	No.	Description
Approved by	VWS		REVISIONS

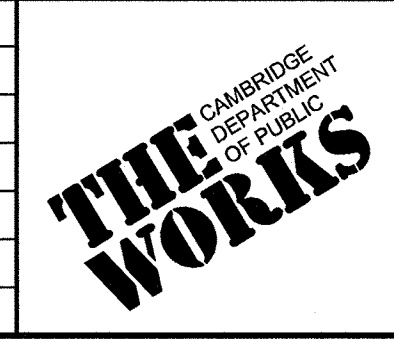

Client	CITY OF CAMBRIDGE, MA
Project	ALEWIFE BROOK FLOATABLES CONTROL (CONTRACT 4) AND CAM 400 SEWER SEPARATION PROJECT (CONTRACT 13)
Drawing	COLUMBUS AVENUE - PAVEMENT MARKING PLAN STA 3004+00 TO 3008+01

Sheet	R-50
File No.	91 OF 102