


CONCORD (CONTRACT 9) SEWER SEPARATION AND SURFACE IMPROVEMENTS PROJECT




CONSTRUCTION PROGRESS

LEGEND

- | | | |
|---------------------------|---------------------------|--------------------------|
| HURON A PROJECT AREA | HURON B PROJECT AREA | CONCORD AVE PROJECT AREA |
| DRAIN INSTALLED | DRAIN REMAINING | |
| SEWER INSTALLED | SEWER REMAINING | |
| WATER INSTALLED | WATER REMAINING | |
| GAS INSTALLED | GAS REMAINING | |
| COMCAST INSTALLED | COMCAST REMAINING | |
| PLANTING INSTALLED | PLANTING REMAINING | |
| CURB & SIDEWALK INSTALLED | CURB & SIDEWALK REMAINING | |
| BASE PAVING INSTALLED | | |

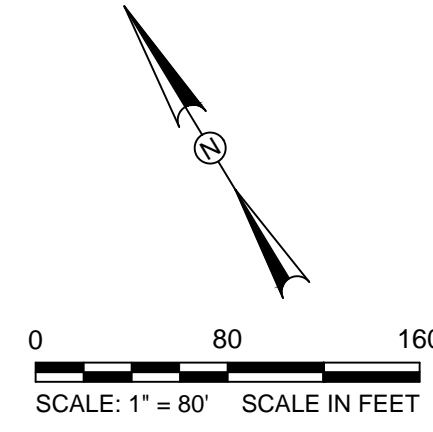

LAST UPDATED 03/29/16

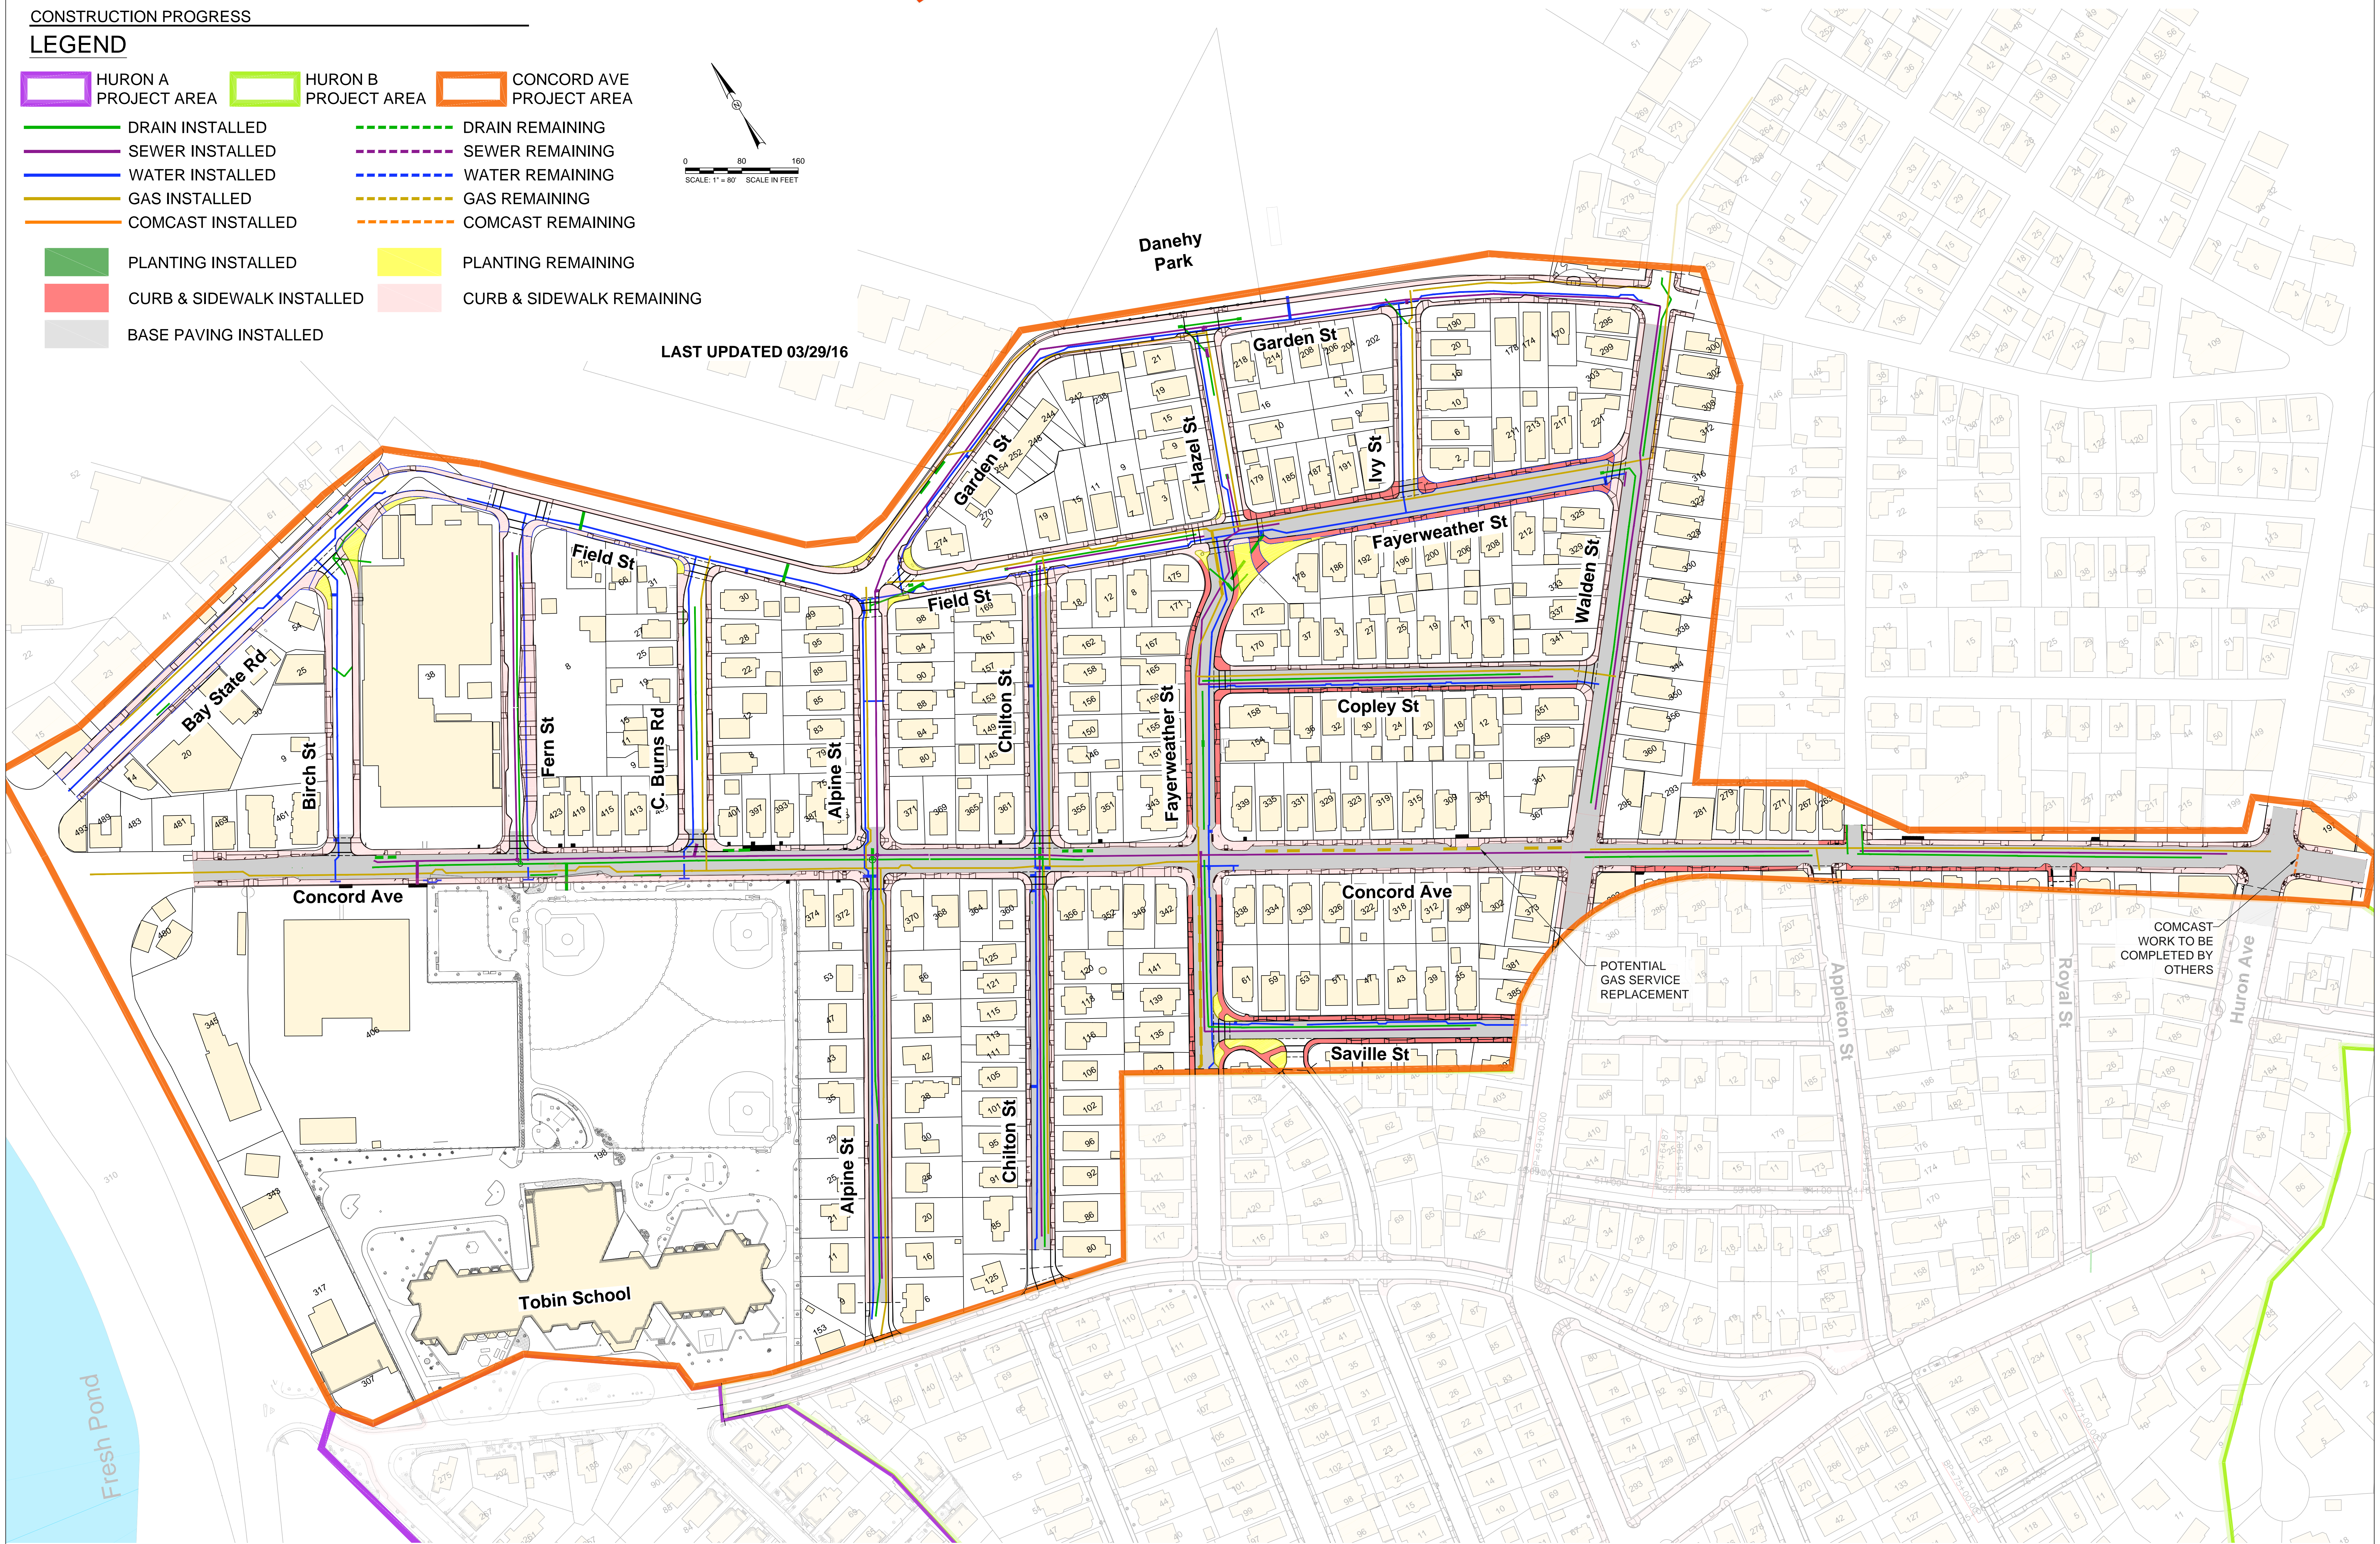

POTENTIAL GAS SERVICE REPLACEMENT

COMCAST WORK TO BE COMPLETED BY OTHERS

Fresh Pond

Tobin School

Danehy Park