

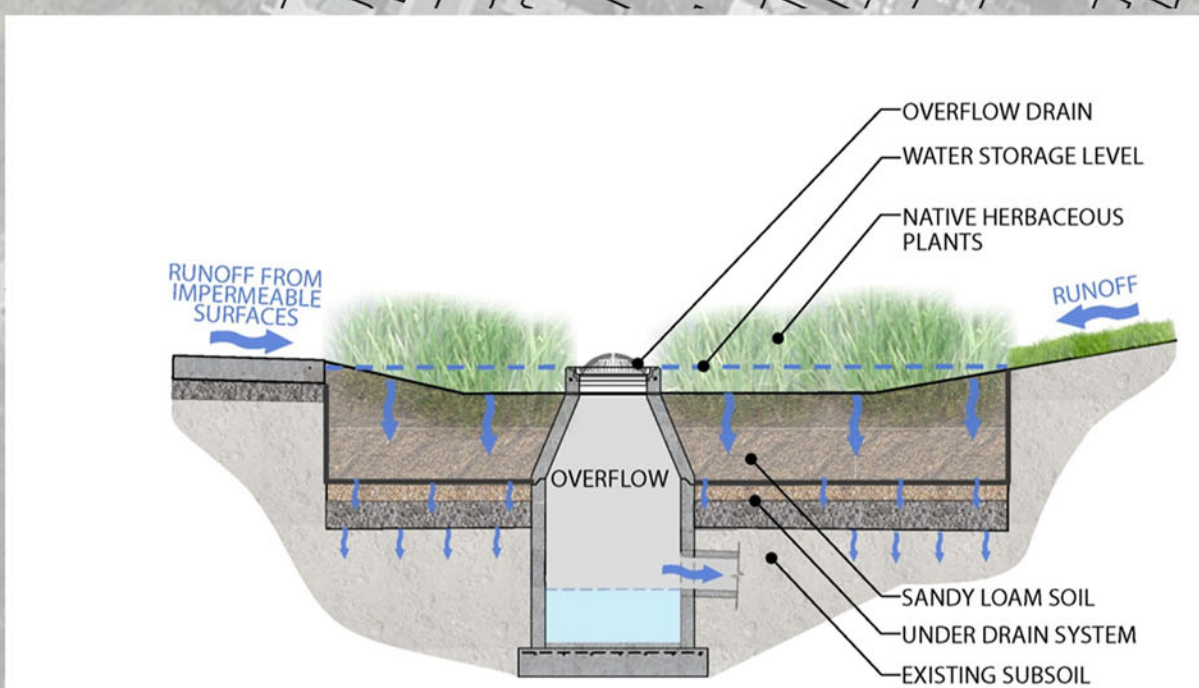


HURON A


GREEN INFRASTRUCTURE

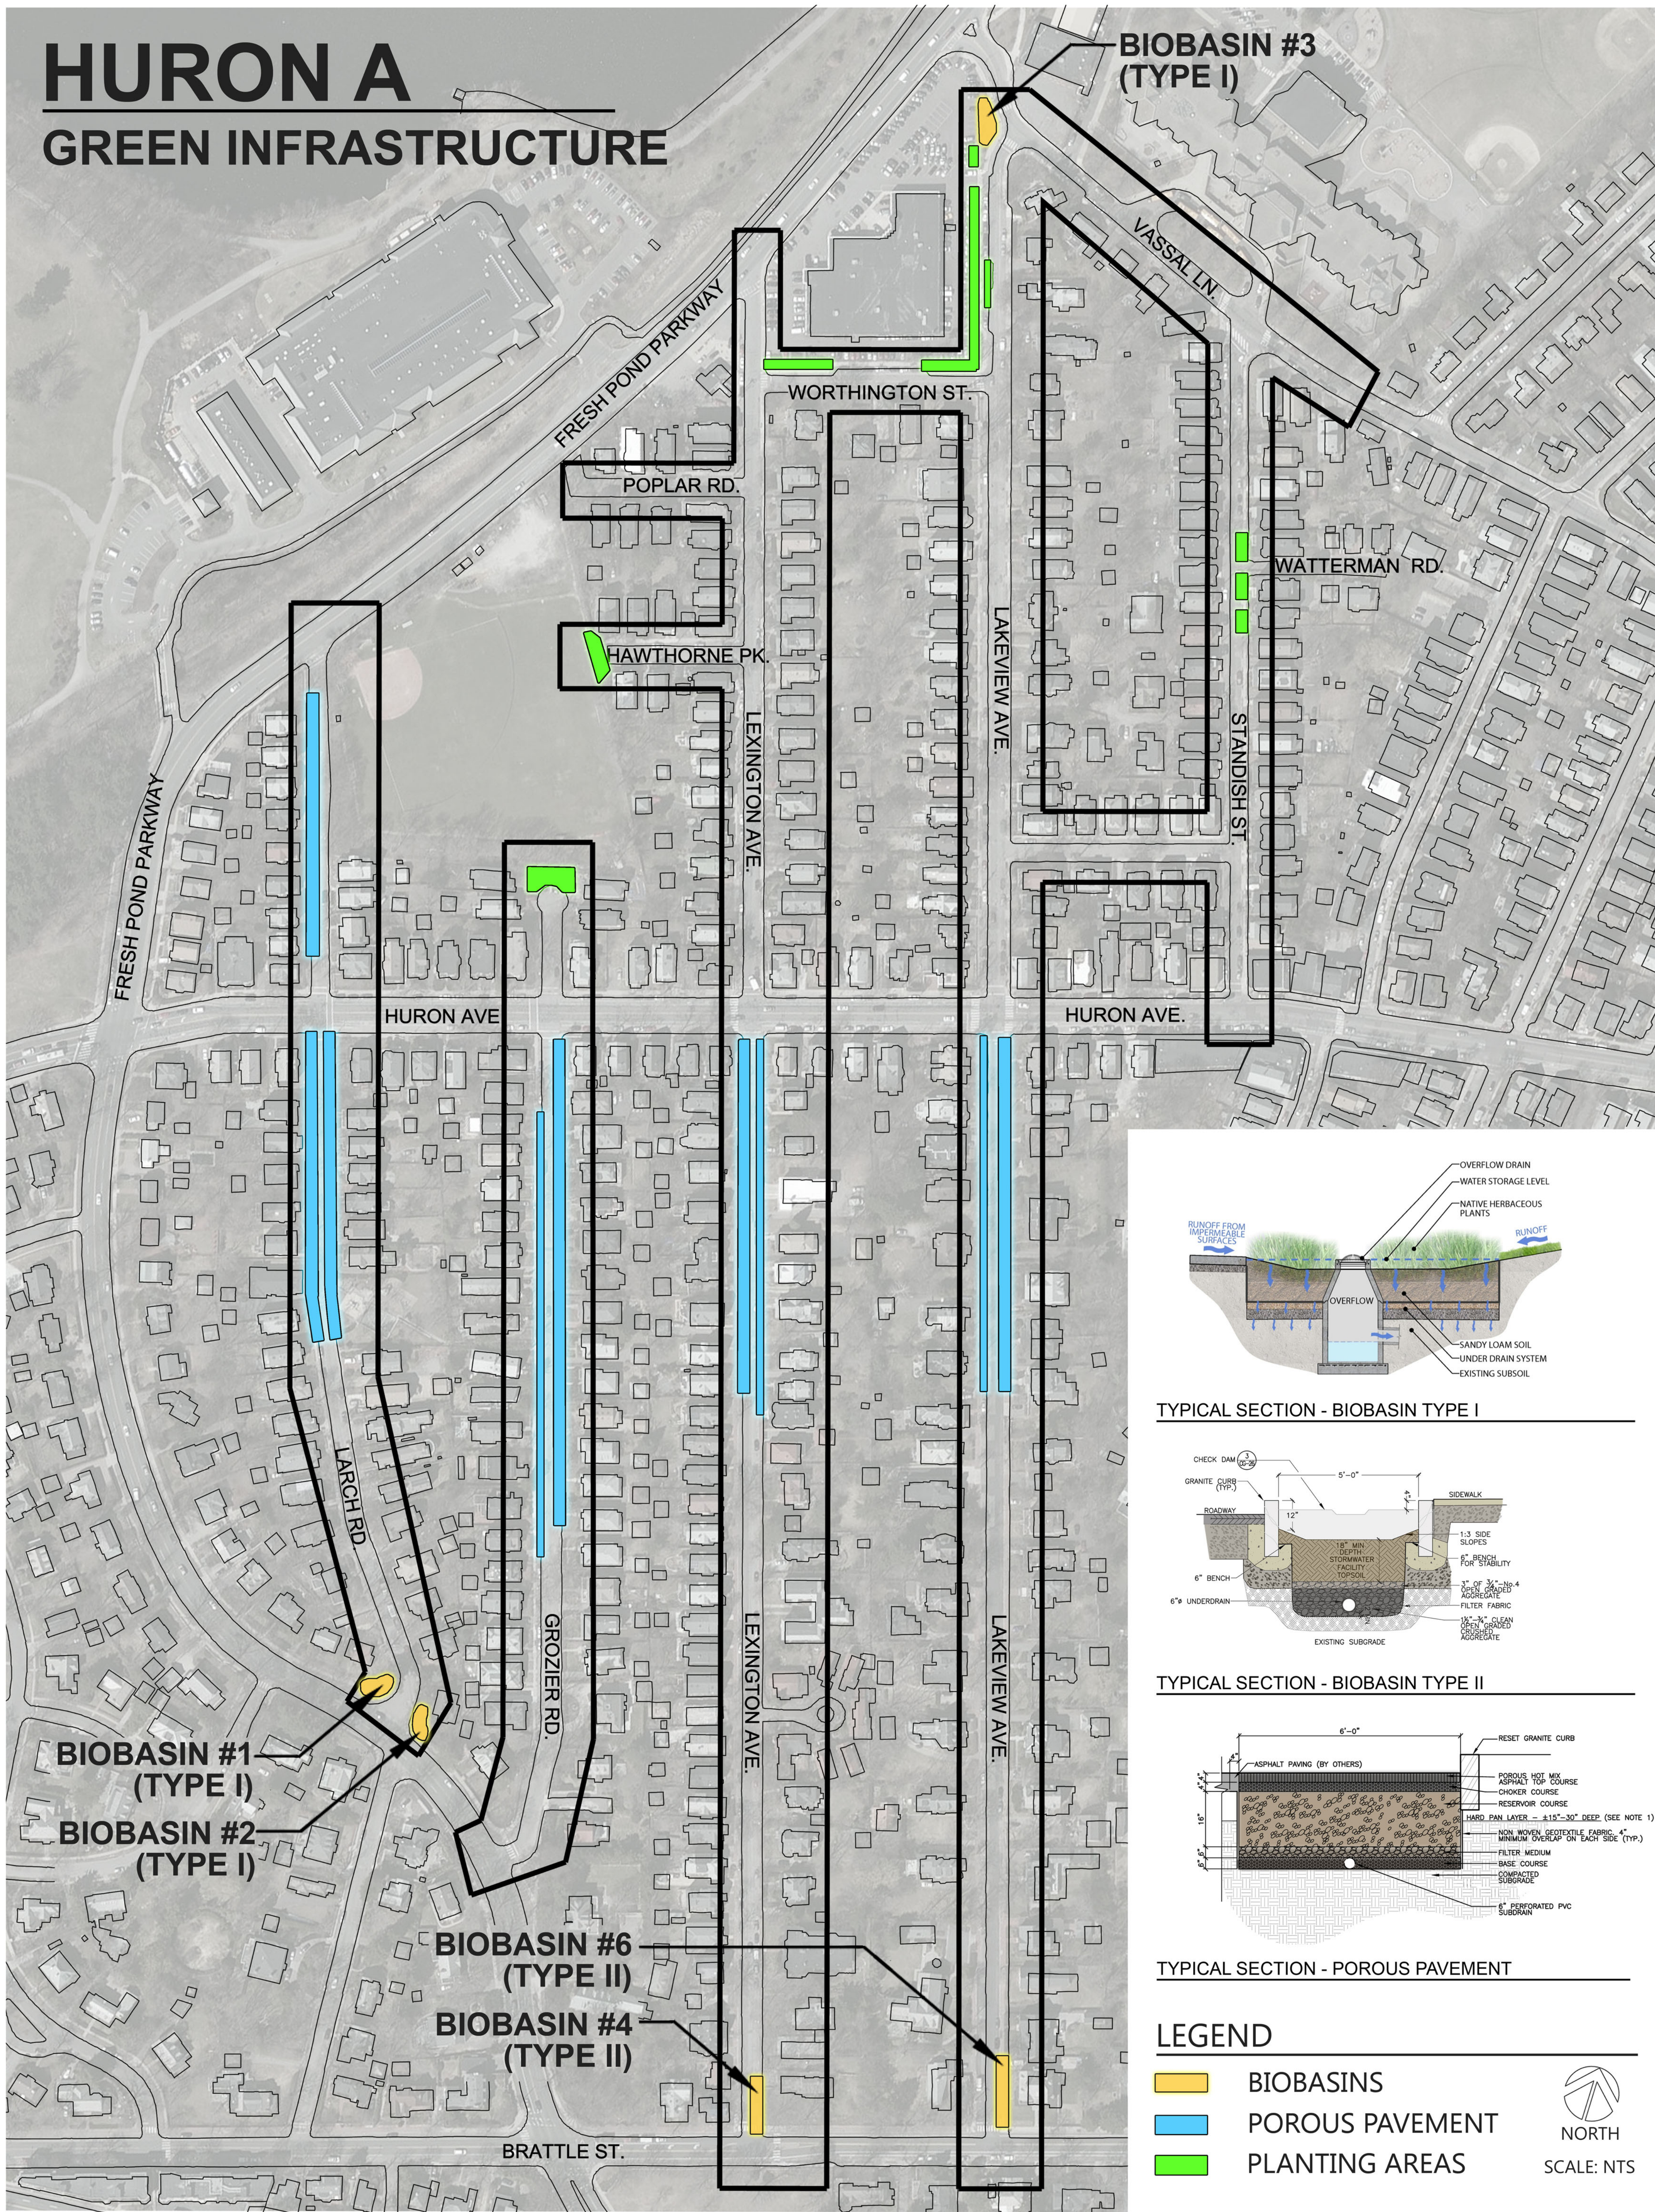

TYPICAL SECTION - BIOBASIN TYPE I

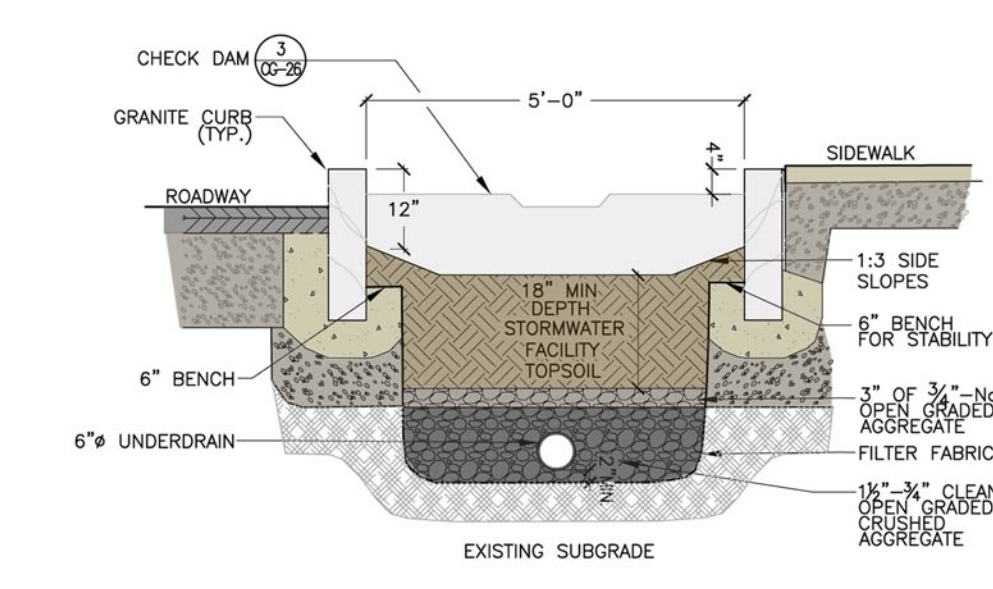

TYPICAL SECTION - BIOBASIN TYPE II

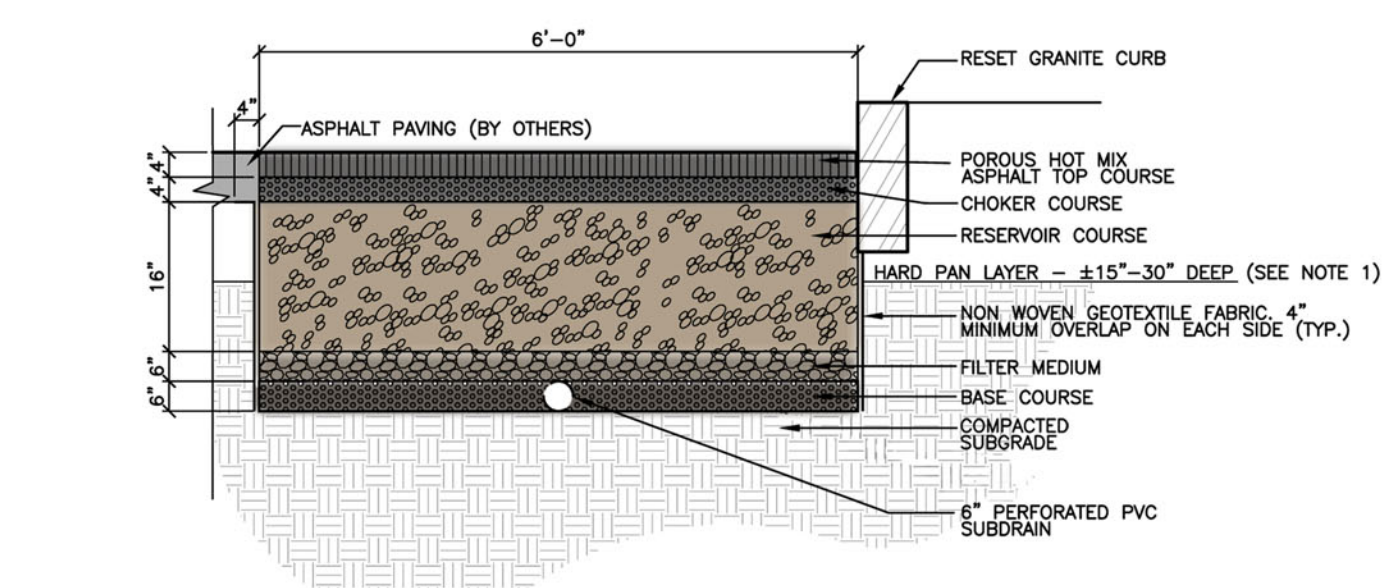

TYPICAL SECTION - POROUS PAVEMENT

LEGEND

- BIOBASINS
- POROUS PAVEMENT
- PLANTING AREAS

