



TM-CHEISELLED "X"
HYDRANT BONNET BOLD
ELEV.=39.36'
(CAMBRIDGE CITY BASE)

 

Accessible Route

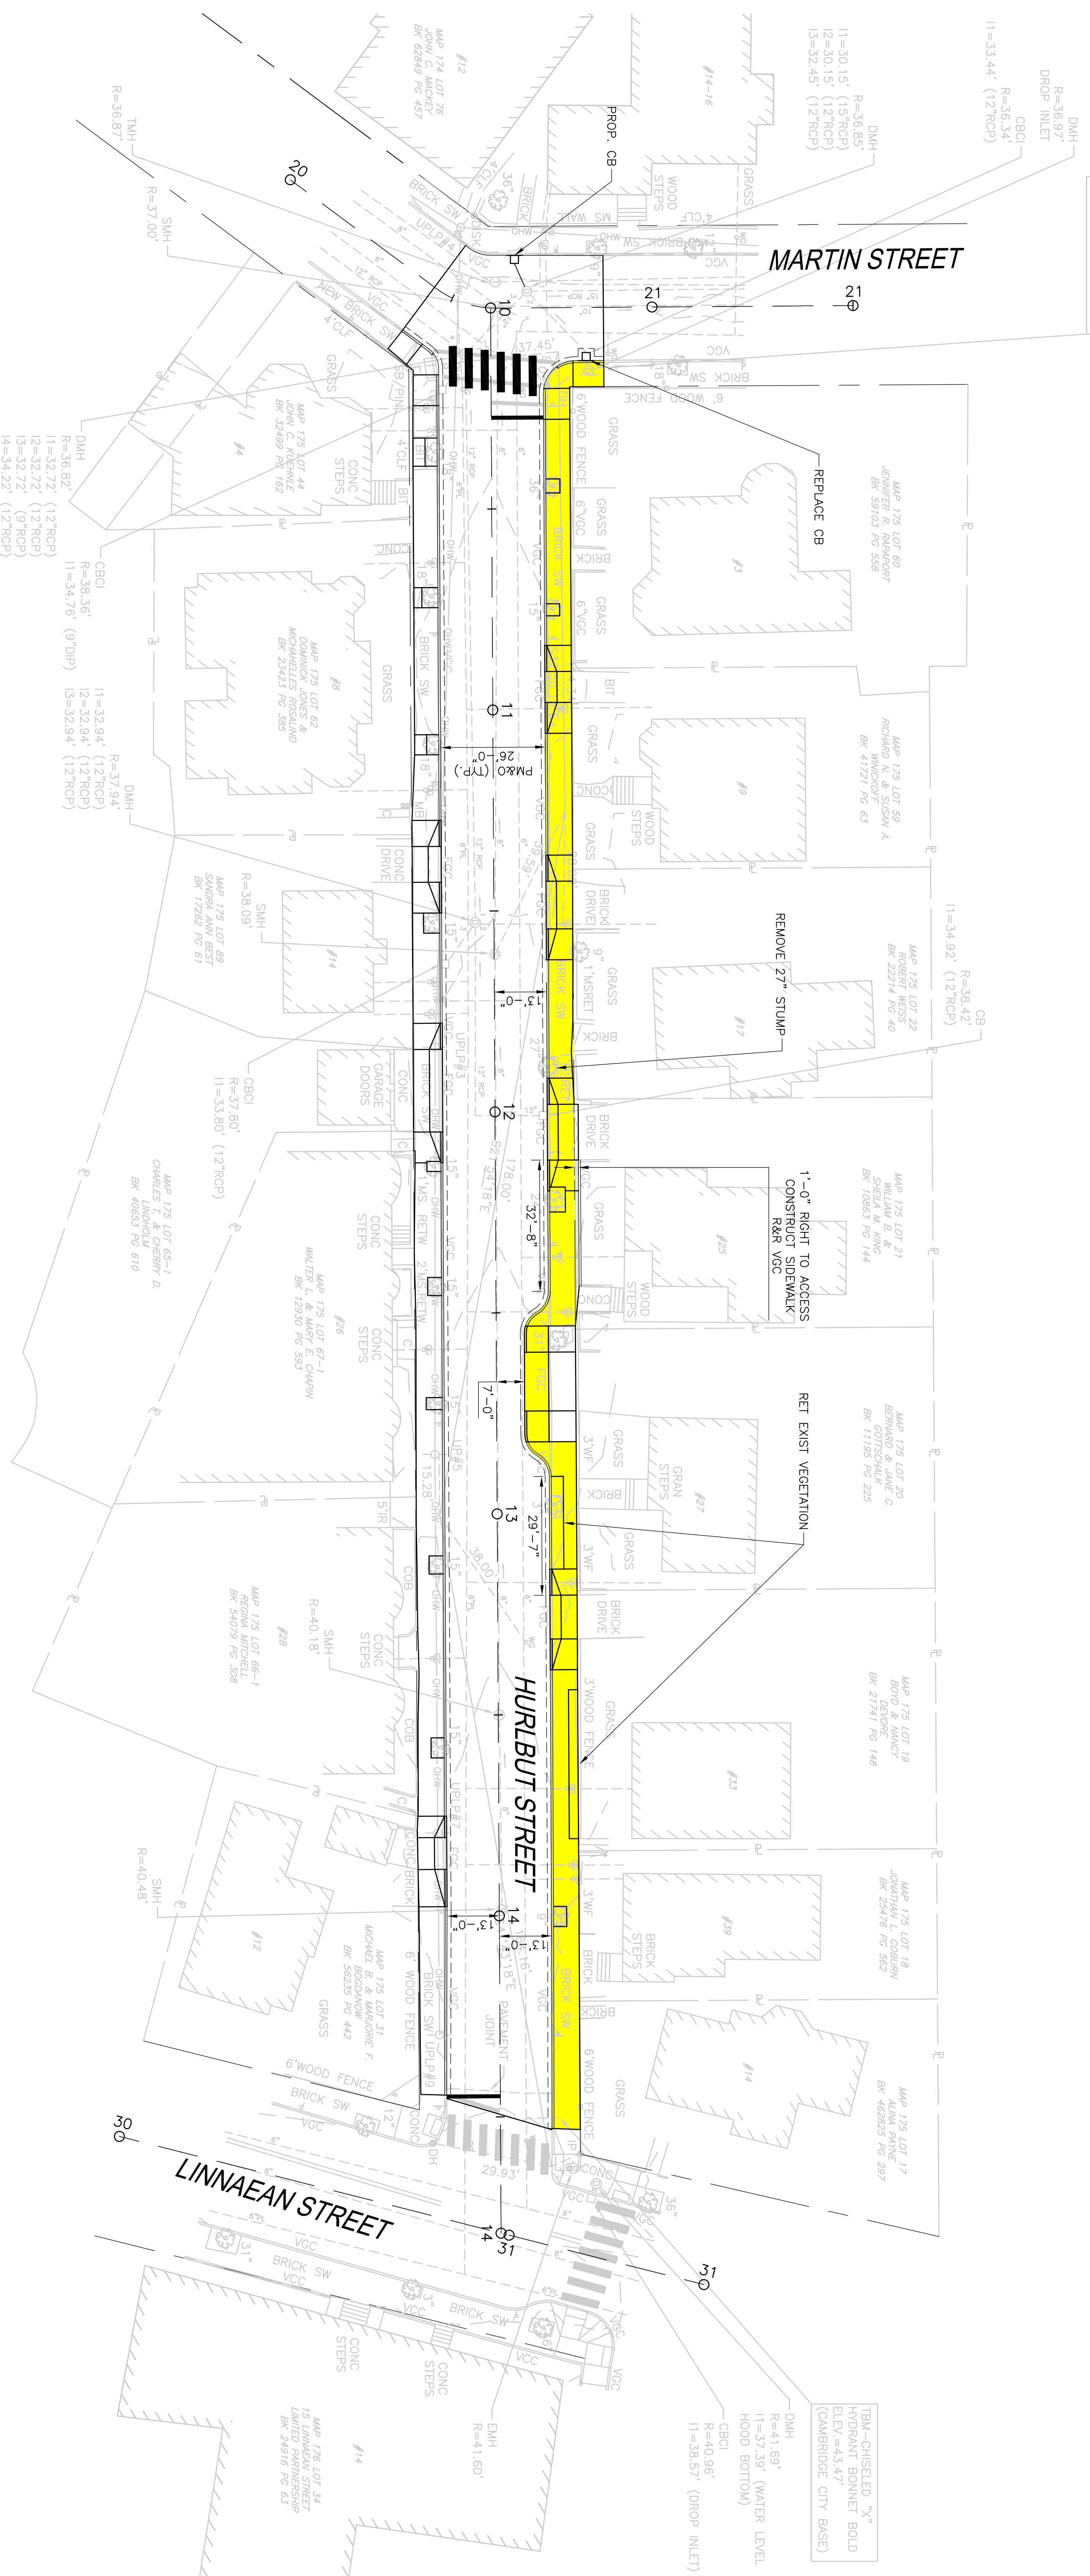