

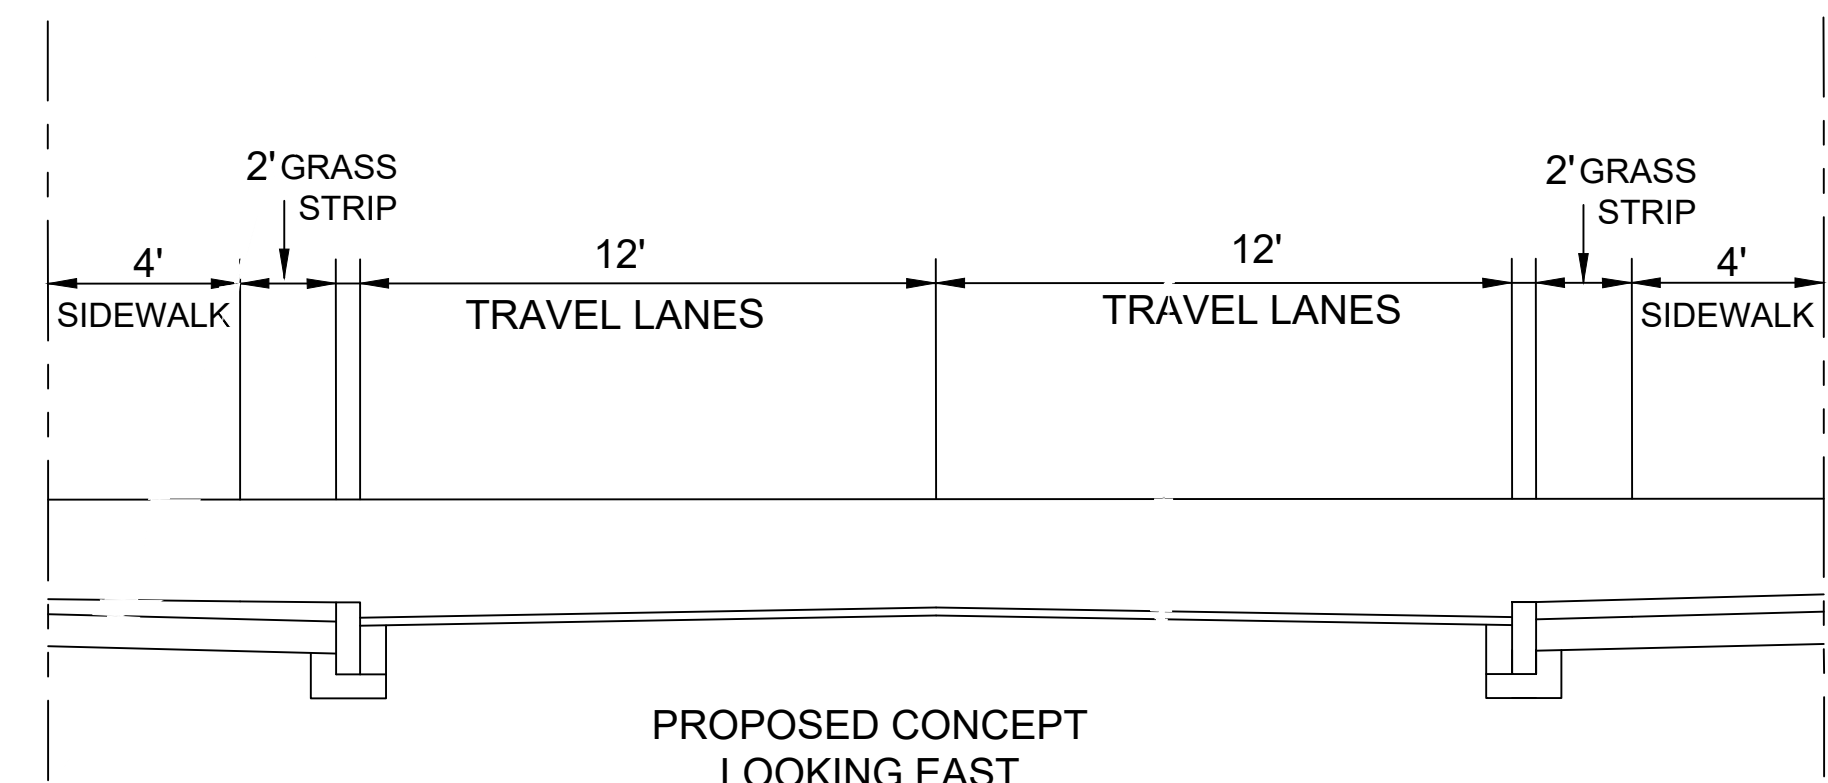


NOTES:  
1. CONTRACTOR SHALL REMOVE & RESET ALL EXISTING CURB

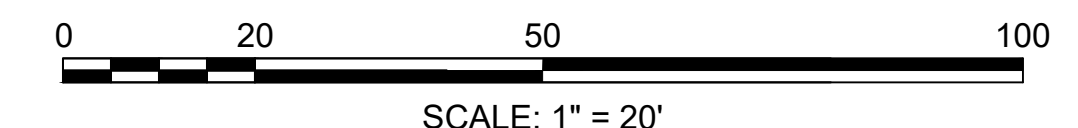

PROPOSED CONCEPT  
LOOKING EAST  
HIGHLAND STREET  
A - A

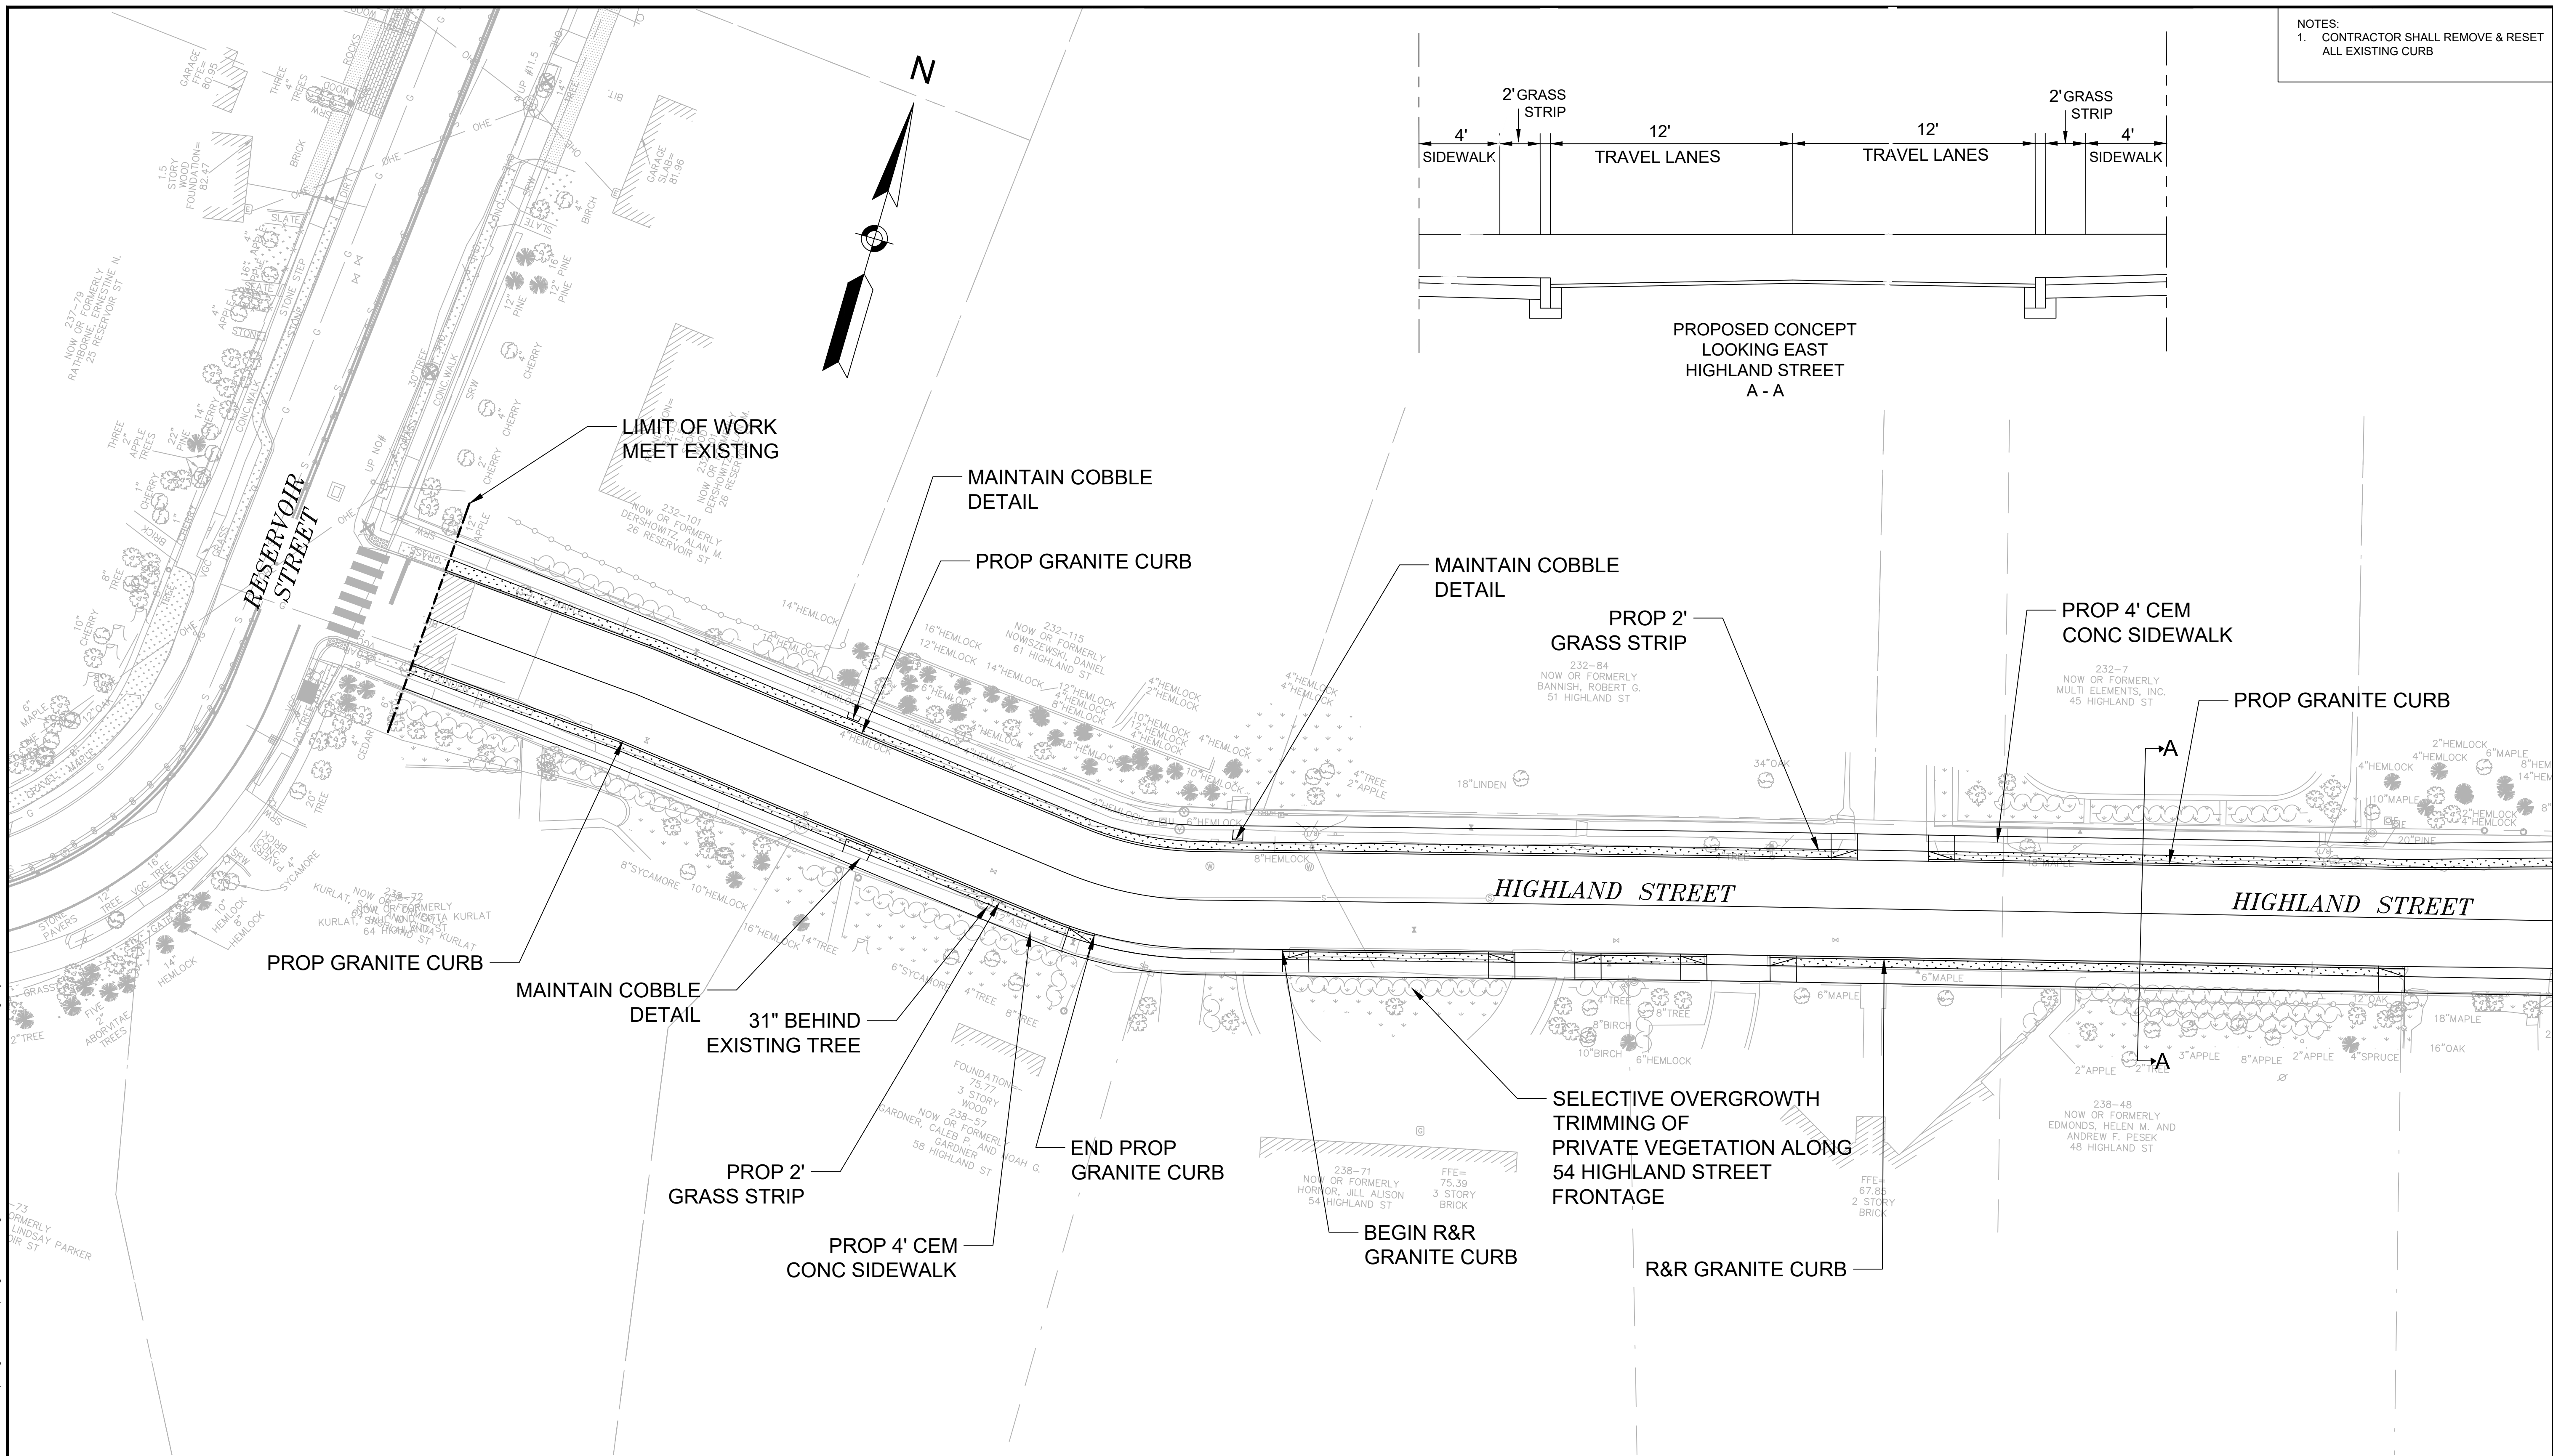


CONCEPT PLAN  
NOT FOR CONSTRUCTION

CAD FILE: I:\eng\16042-46 Cambridge Chapter 90 Contract 23\16042-46\DWG\Concepts\Highland St Concept.dwg LAYOUT: Highland St 1 PLOTTED: 2/26/2018 2:00 PM BY: harrington\_jacob



Scale	AS NOTED			
Date	FEBRUARY 22, 2018			
Job No.				
Designed by	JRH			
Drawn by	JRH			
Checked by	PFB	No.	Description	Date
Approved by	RAS		REVISIONS	

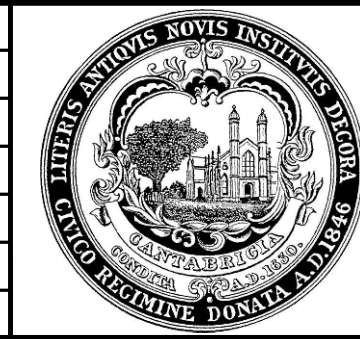

Client	CITY OF CAMBRIDGE, MASSACHUSETTS
Project	CHAPTER 90 CONTRACT 23 ROADWAY IMPROVEMENT PROJECT
Drawing	HIGHLAND ST SHEET 1 OF 3

Sheet	C-1
File No.	XXXX