


**CONCEPT DESIGN
NOT FOR CONSTRUCTION**

**DRAFT
FOR DISCUSSION
PURPOSES ONLY**

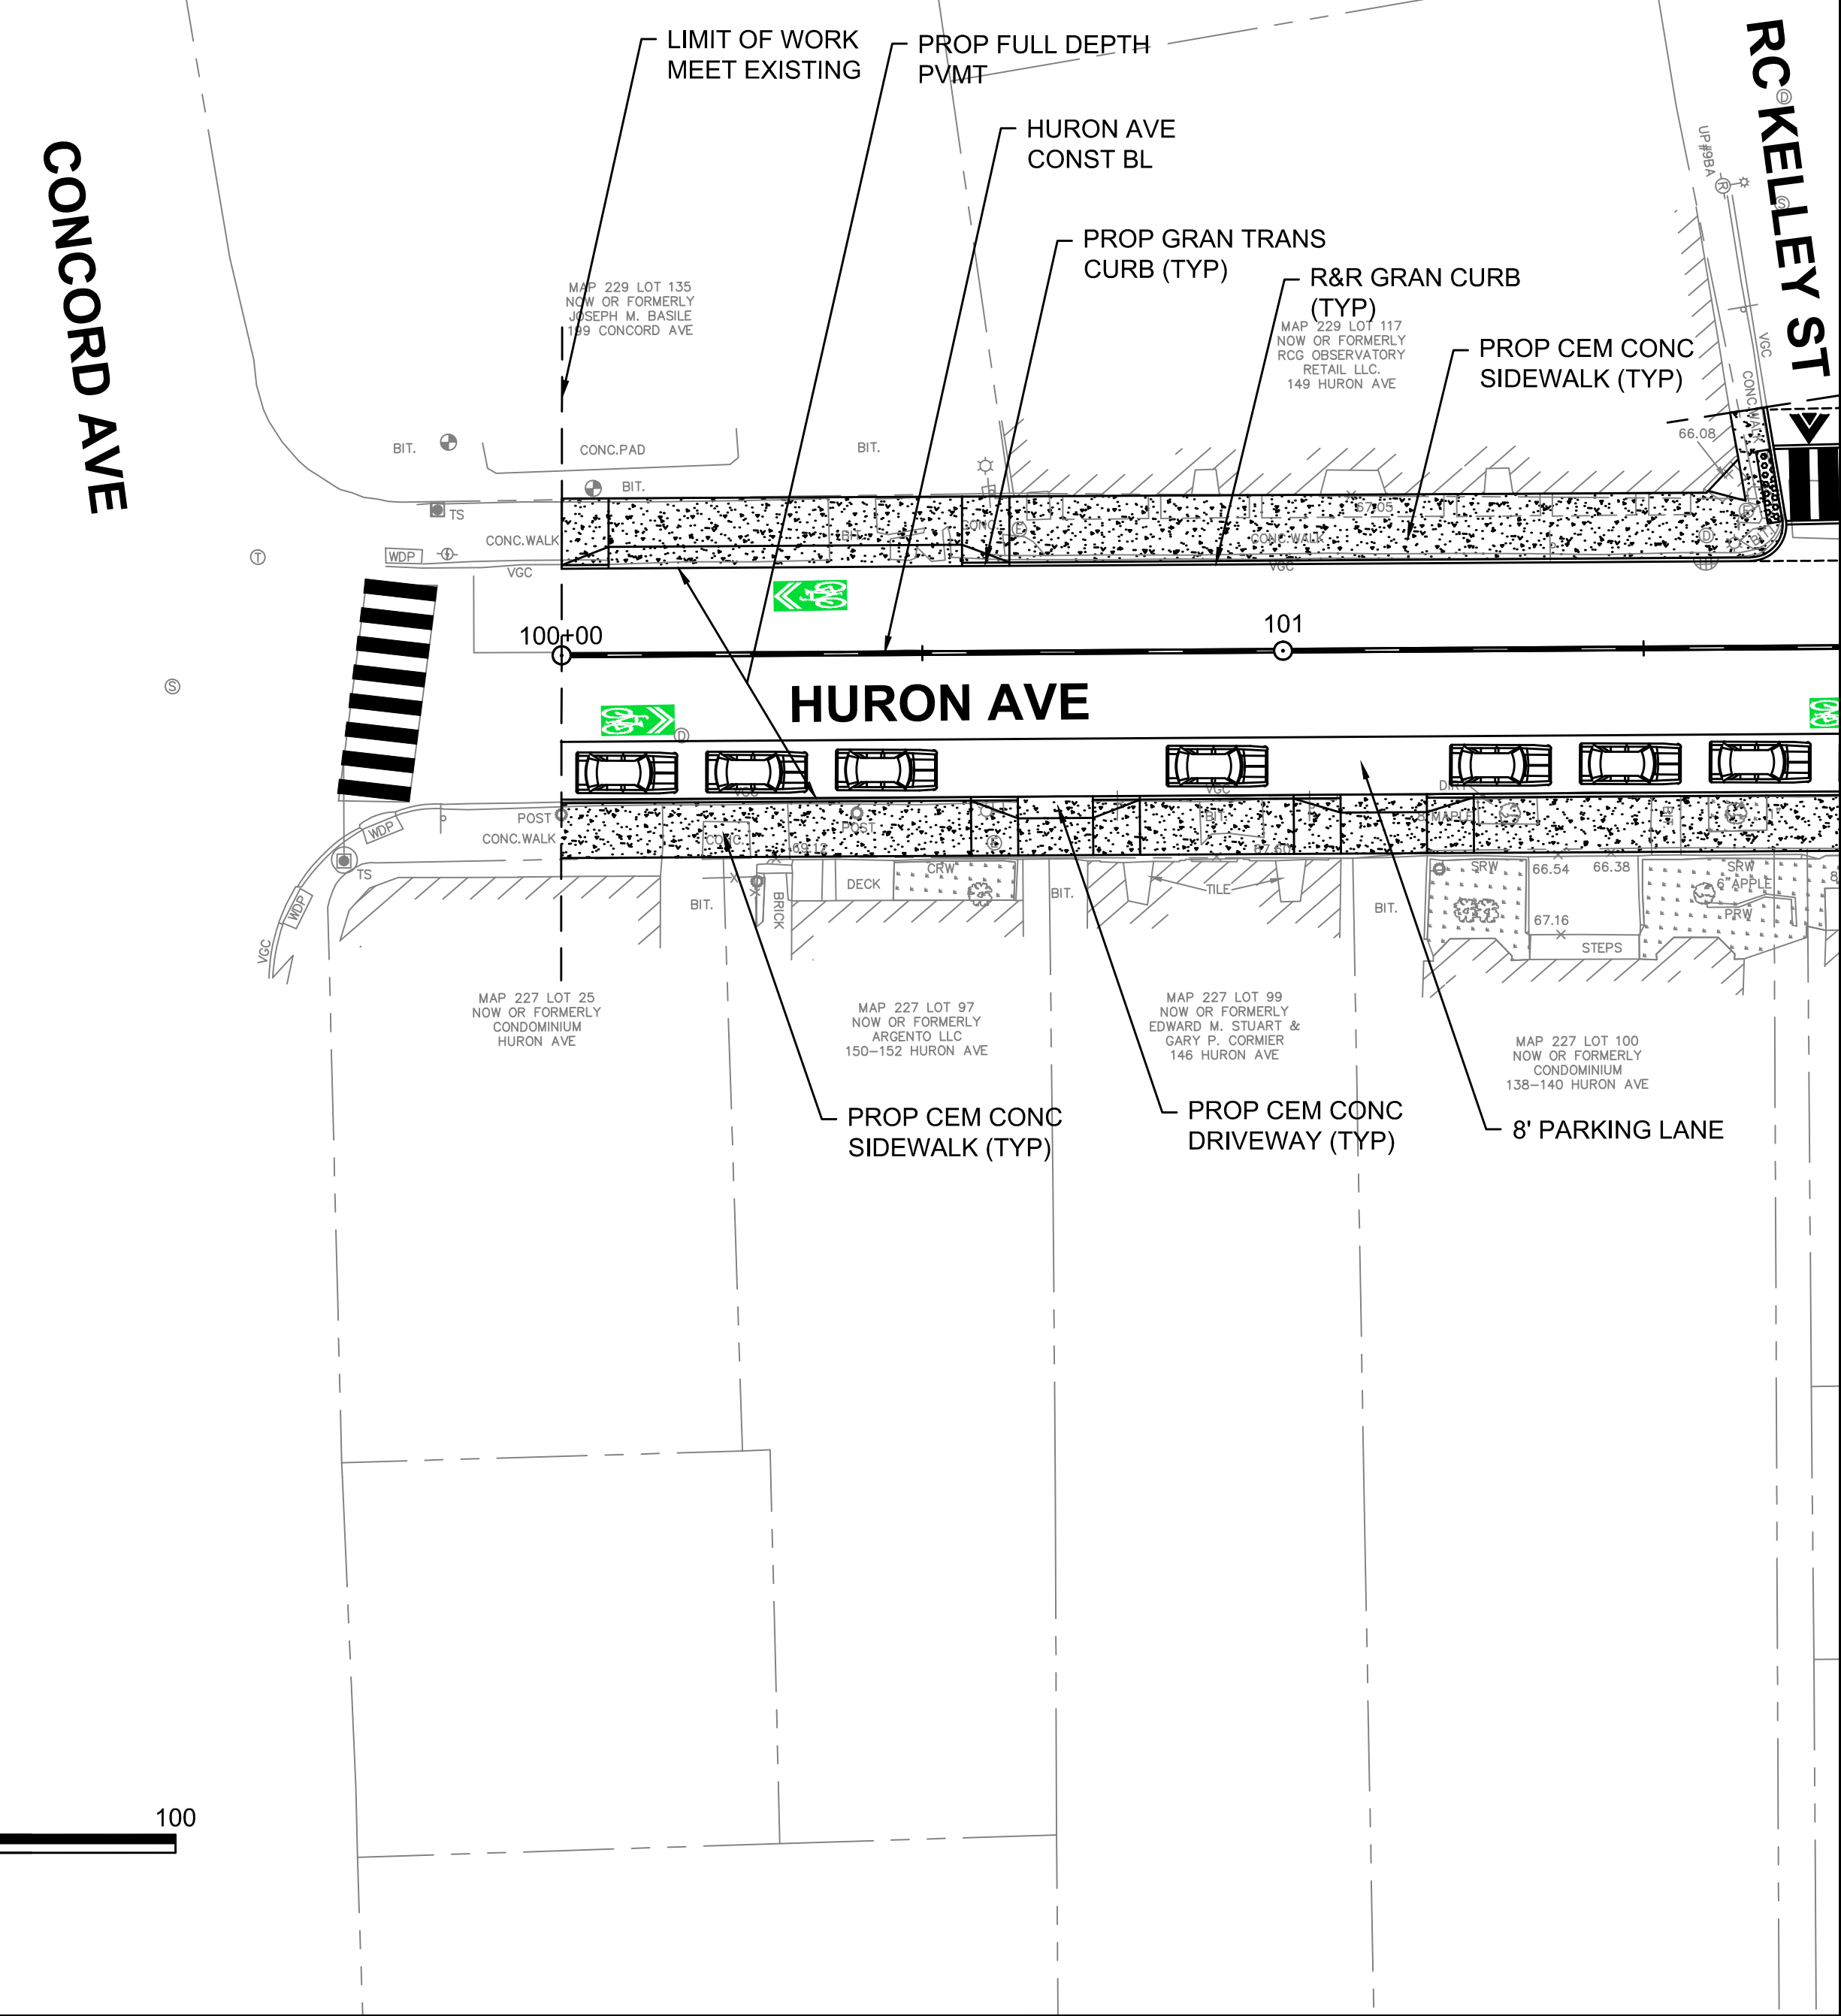

CAD FILE: I:\mg\16042-46 Cambridge Chapter 90 Contact 23\DWG\Design\Huron Ave_Construction Plans.dwg LAYOUT: 1 PLOTTED: 6/14/2018 3:24 PM BY: harrington, jacob




Scale	AS NOTED			
Date	JUNE 14, 2018			
Job No.	20170208.019A			
Designed by	JRH			
Drawn by	JRH			
Checked by	PFB	No.	Description	Date
Approved by	PFB		REVISIONS	



Client	CITY OF CAMBRIDGE, MASSACHUSETTS
Project	CHAPTER 90 CONTACT 23 ROADWAY IMPROVEMENT PROJECT
Drawing	HURON AVENUE CONSTRUCTION PLANS SHEET 1 OF 4



Sheet	R-7
File No.	XXXX

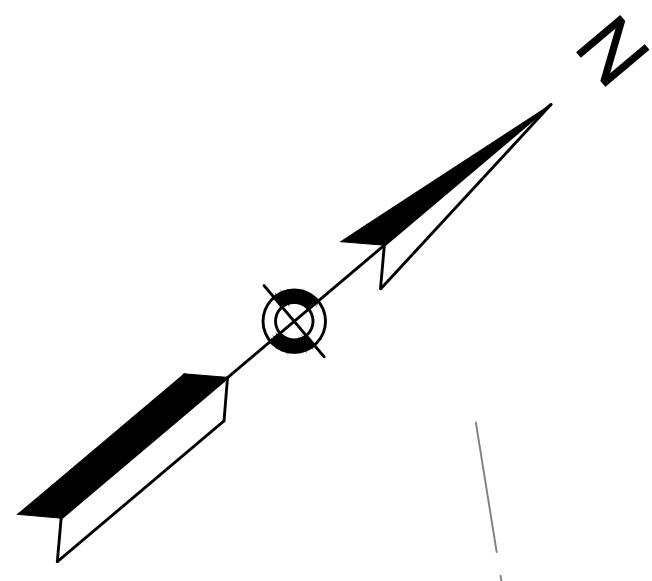

**CONCEPT DESIGN
NOT FOR CONSTRUCTION**

**DRAFT
FOR DISCUSSION
PURPOSES ONLY**

SIGNAL TIMING/ INTERSECTION IMPROVEMENTS BEING EVALUATED

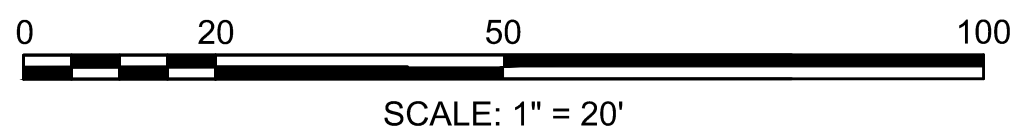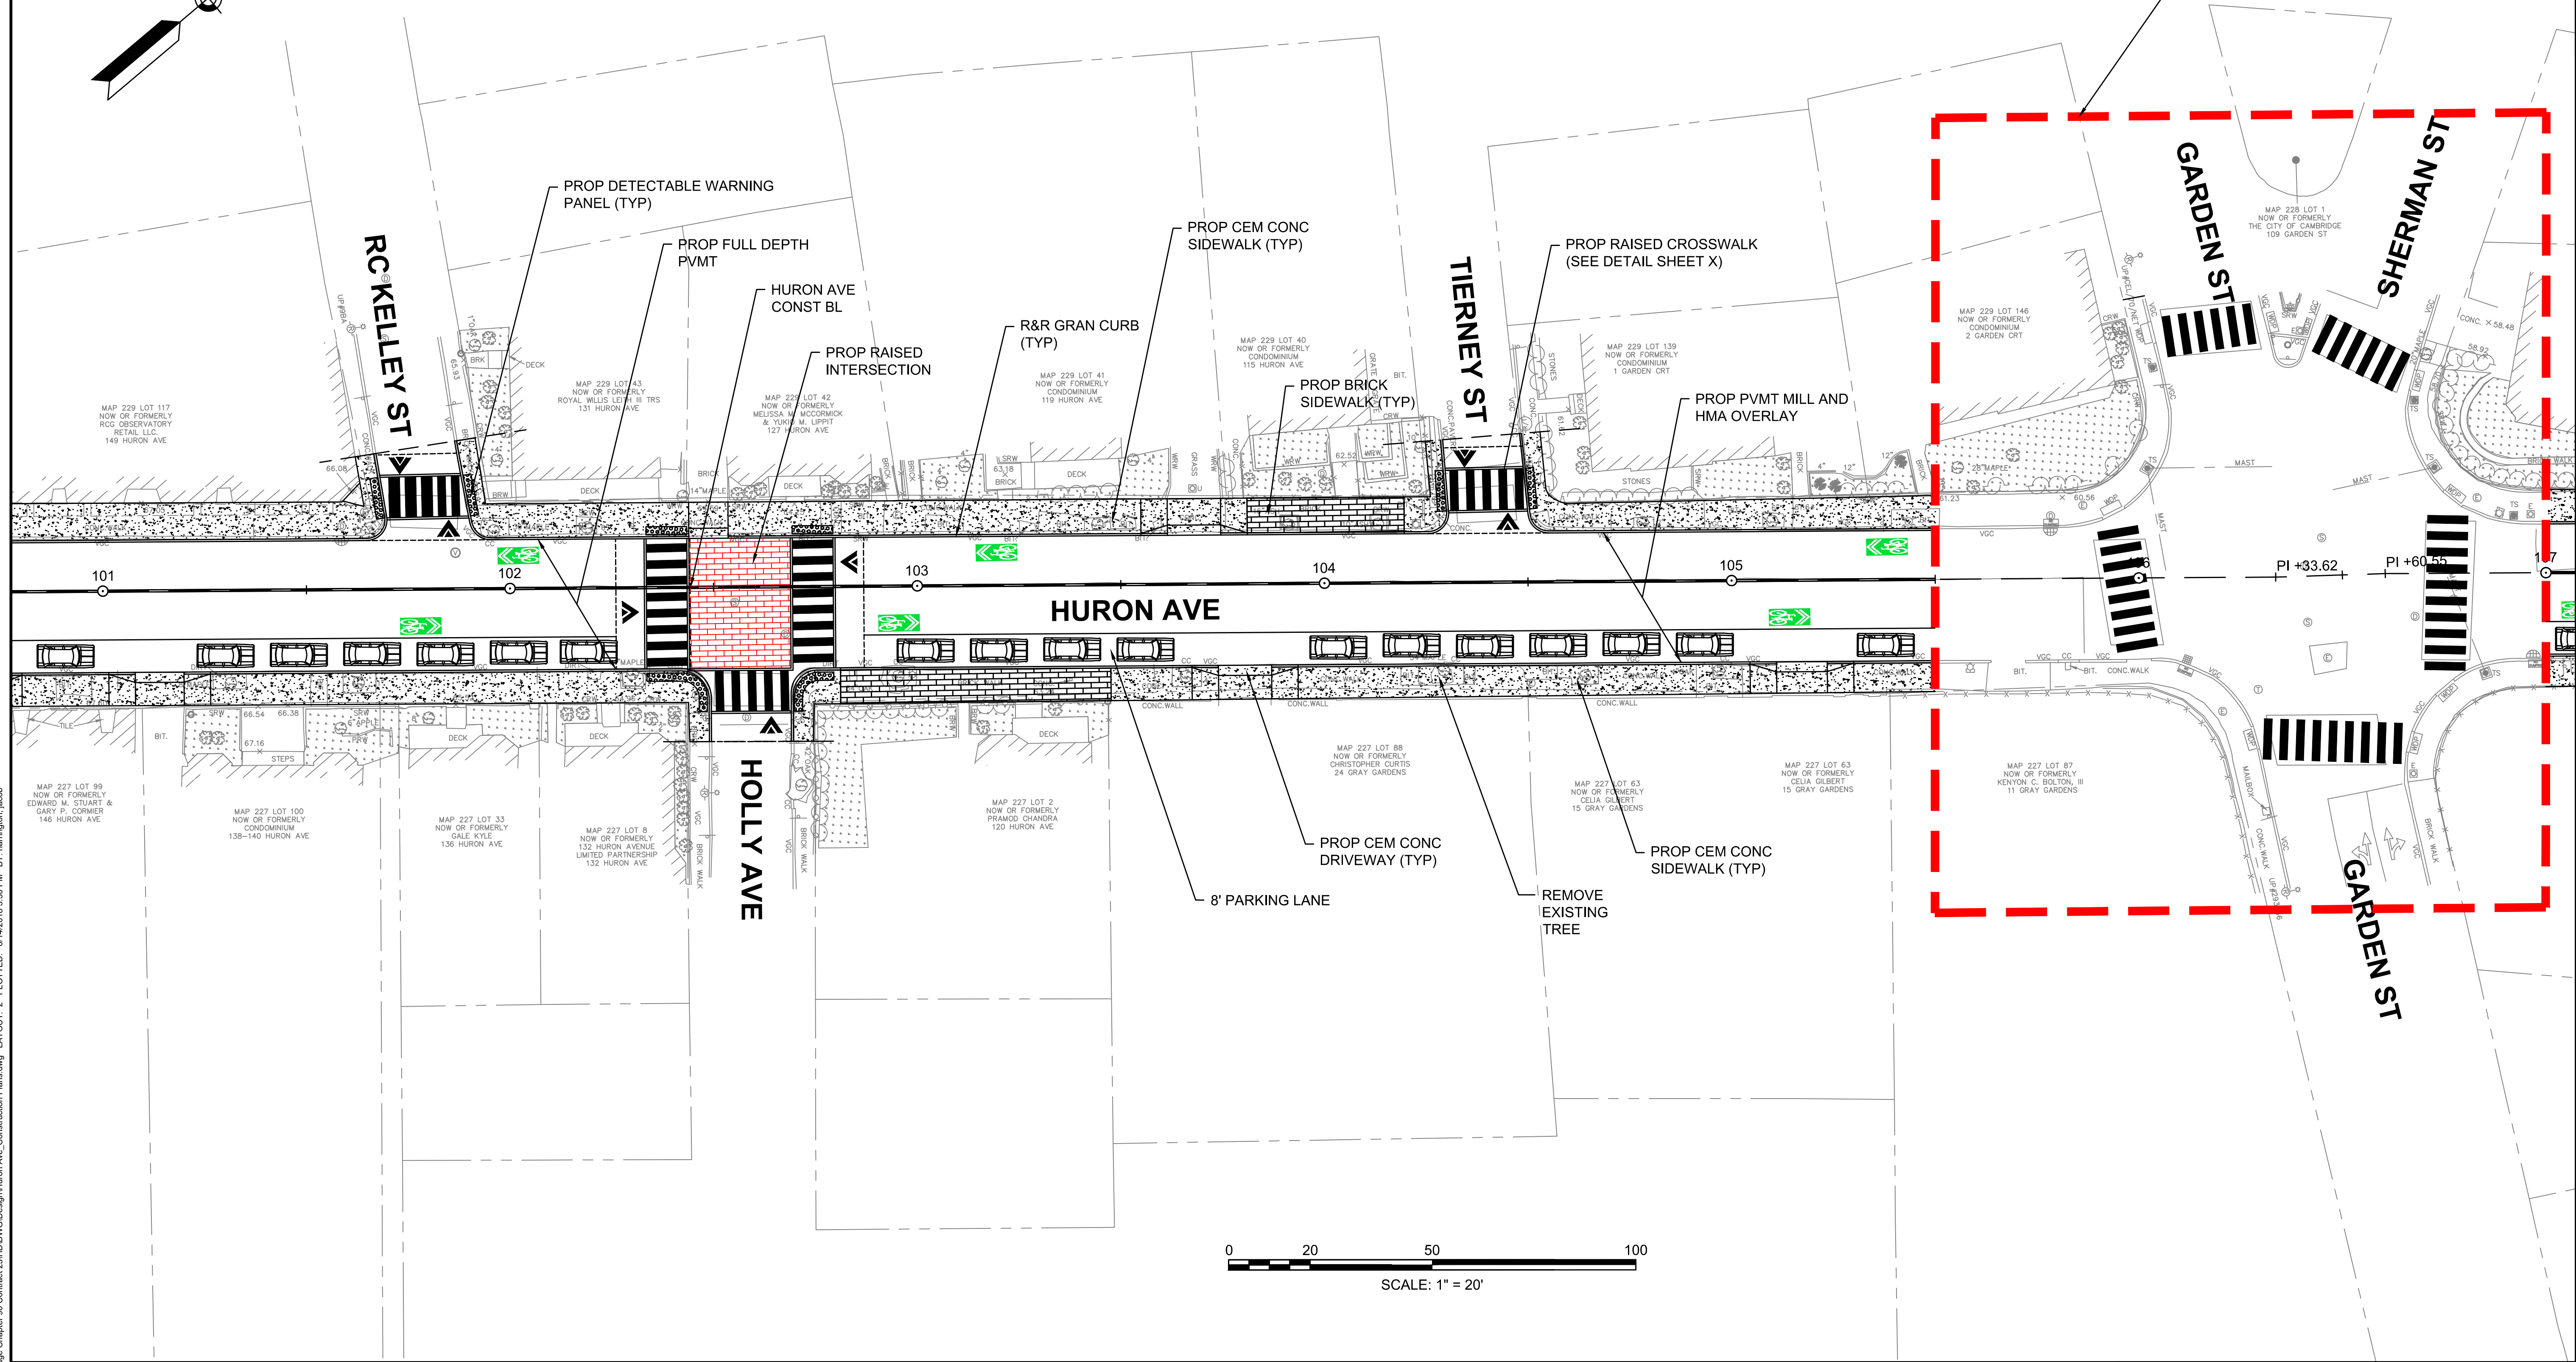

CAD FILE: I:\eng\16042-46 Cambridge Chapter 90 Contact 23\DWG\Design\Huron Ave_Construction Plans.dwg LAYOUT: 2 PLOTTED: 6/14/2018 3:30 PM BY: harrington, jacob



Scale	AS NOTED			
Date	JUNE 14, 2018			
Job No.	20170208.019A			
Designed by	JRH			
Drawn by	JRH			
Checked by	PFB	No.	Description	Date
Approved by	PFB		REVISIONS	





Client	CITY OF CAMBRIDGE, MASSACHUSETTS
Project	CHAPTER 90 CONTACT 23 ROADWAY IMPROVEMENT PROJECT
Drawing	HURON AVENUE CONSTRUCTION PLANS SHEET 2 OF 4

Sheet	R-8
File No.	XXXX

CONCEPT DESIGN
NOT FOR CONSTRUCTION


DRAFT
FOR DISCUSSION
PURPOSES ONLY

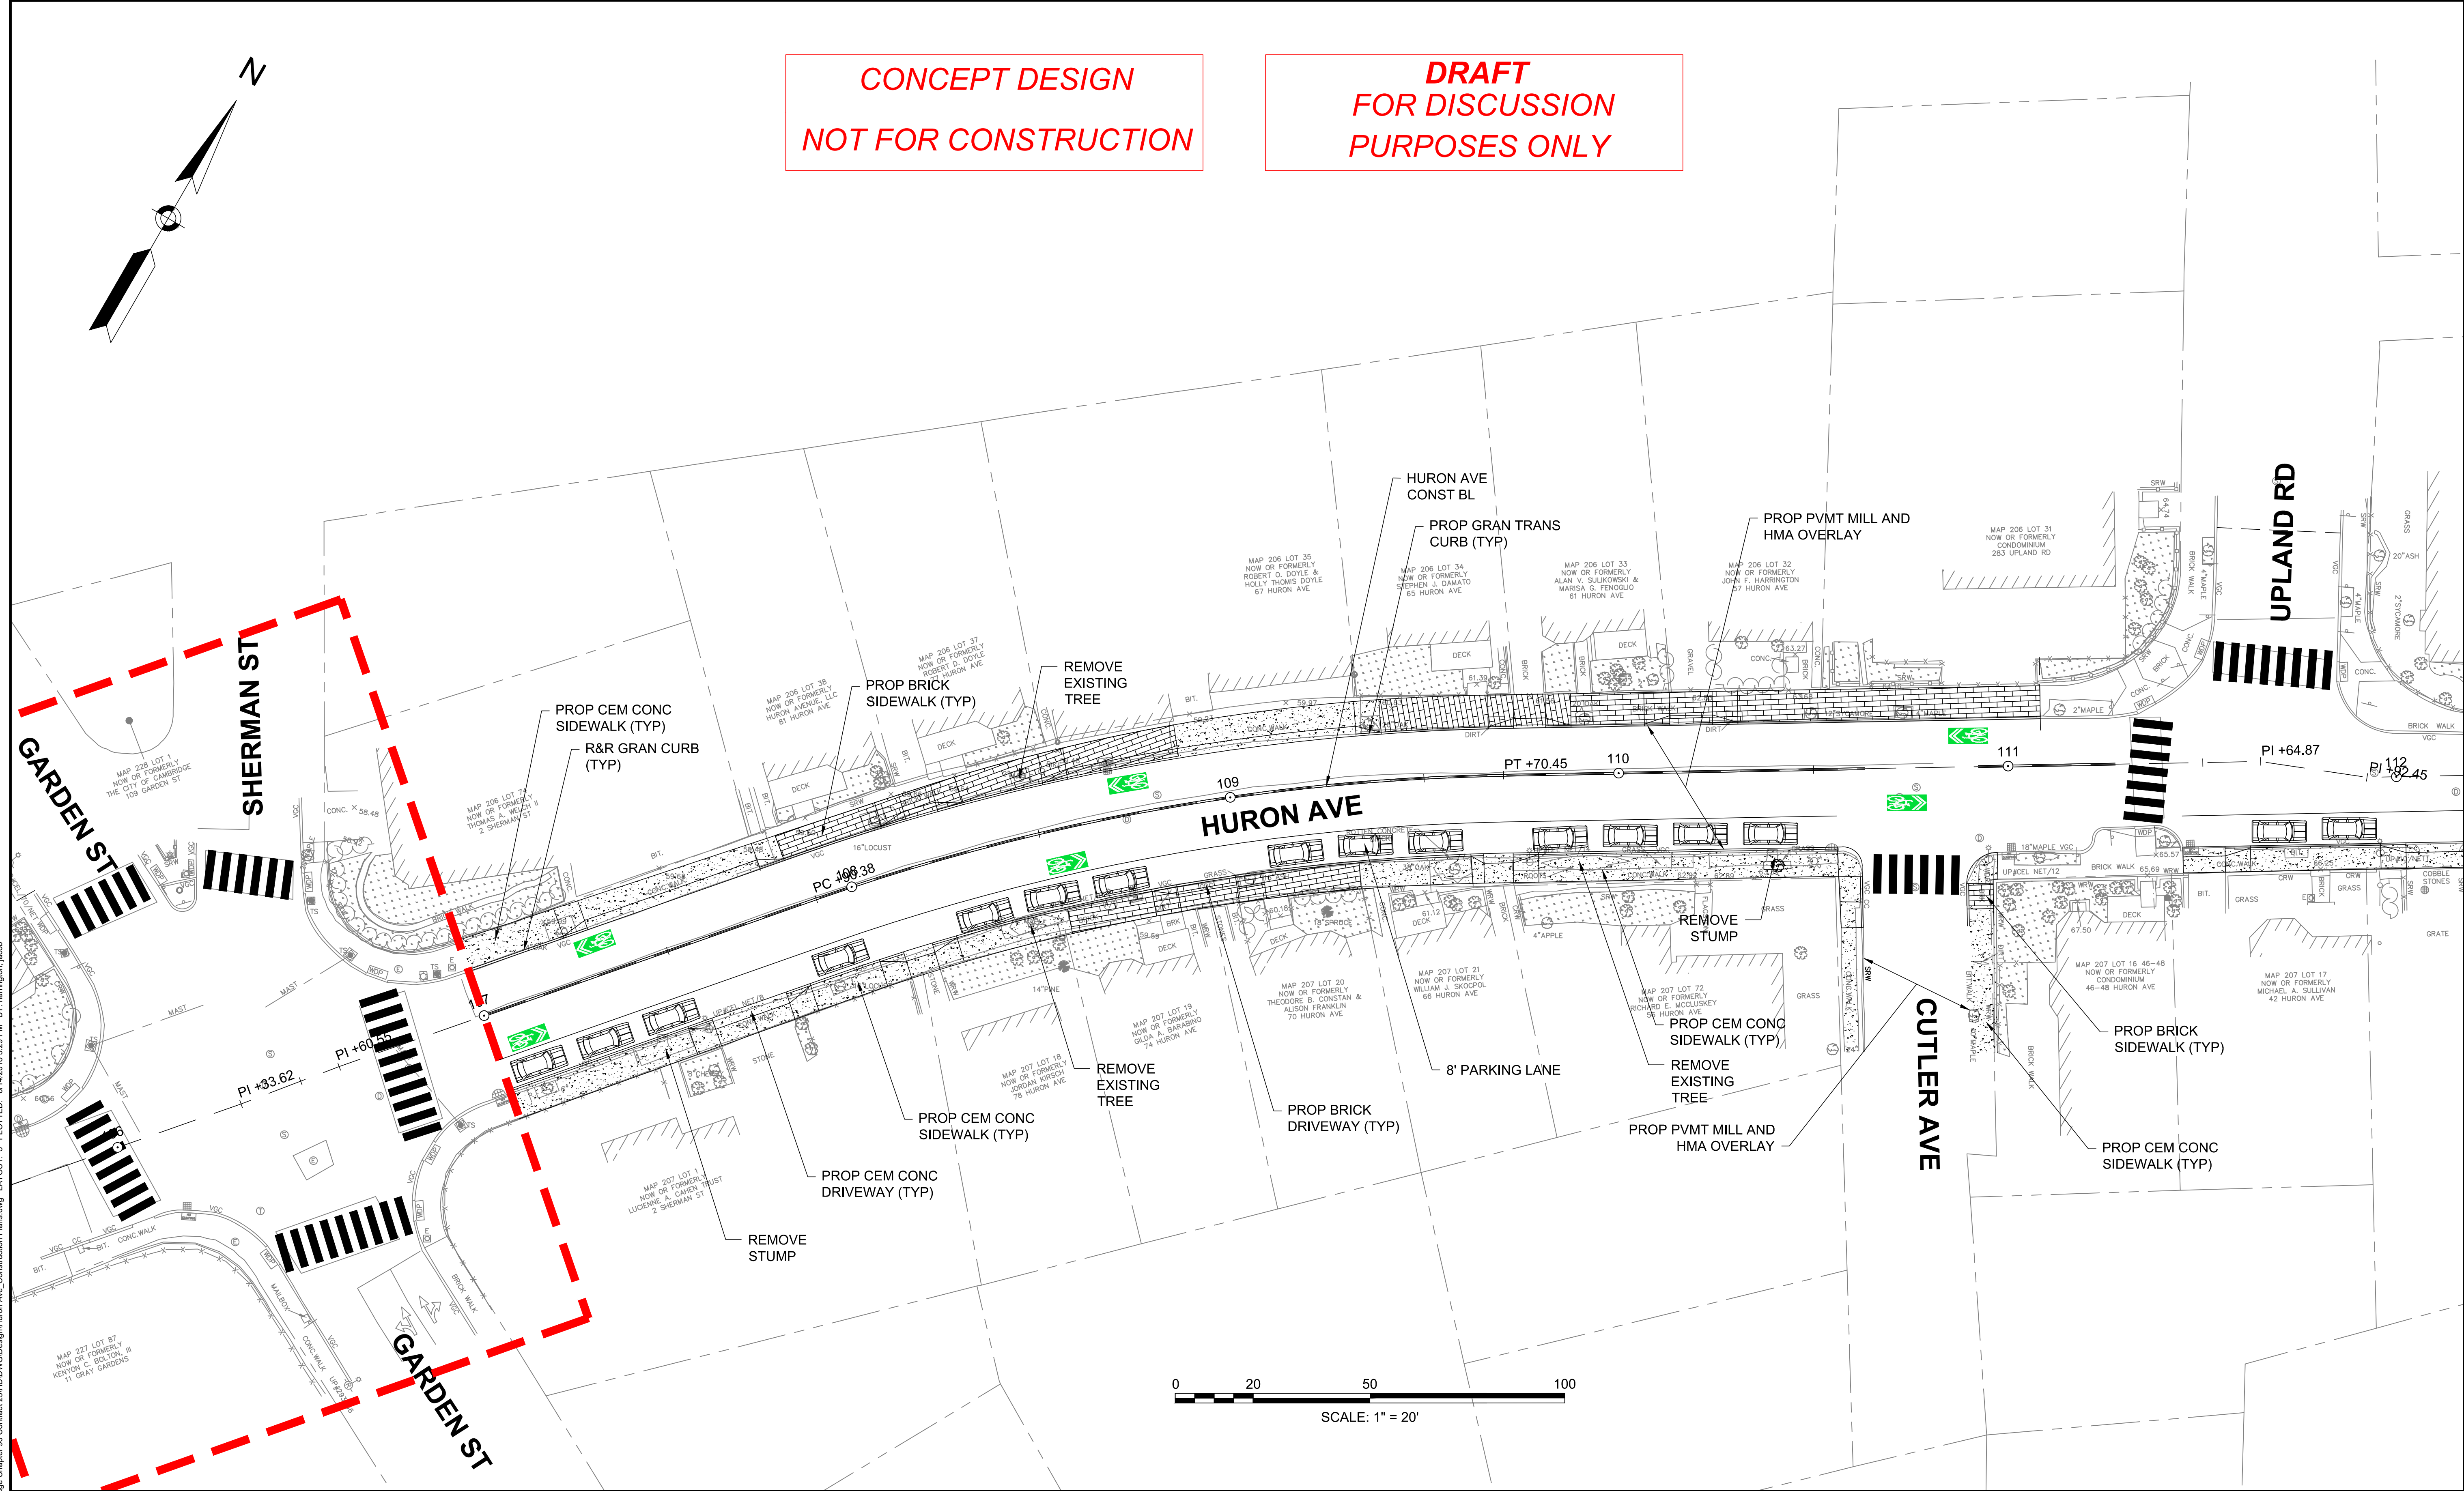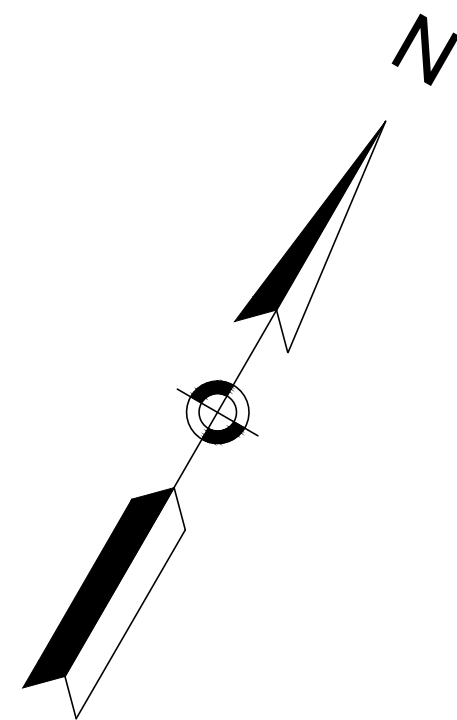

CAD FILE: I:\mg\16042-46\Contract 23\1D\DWG\Design\Huron Ave_Construction Plans.dwg LAYOUT: 3 PLOTTED: 6/14/2018 3:29 PM BY: harrington, jacob



Scale	AS NOTED			
Date	JUNE 14, 2018			
Job No.	20170208.019A			
Designed by	JRH			
Drawn by	JRH			
Checked by	PFB	No.	Description	Date
Approved by	PFB		REVISIONS	

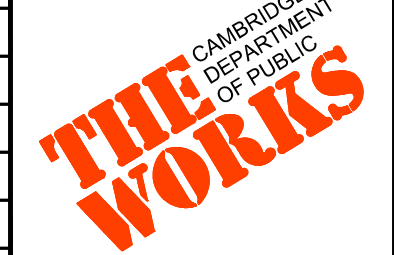


Client	CITY OF CAMBRIDGE, MASSACHUSETTS
Project	CHAPTER 90 CONTACT 23 ROADWAY IMPROVEMENT PROJECT
Drawing	HURON AVENUE CONSTRUCTION PLANS SHEET 3 OF 4

Sheet	R-9
File No.	XXXX

**CONCEPT DESIGN
NOT FOR CONSTRUCTION**

**DRAFT
FOR DISCUSSION
PURPOSES ONLY**

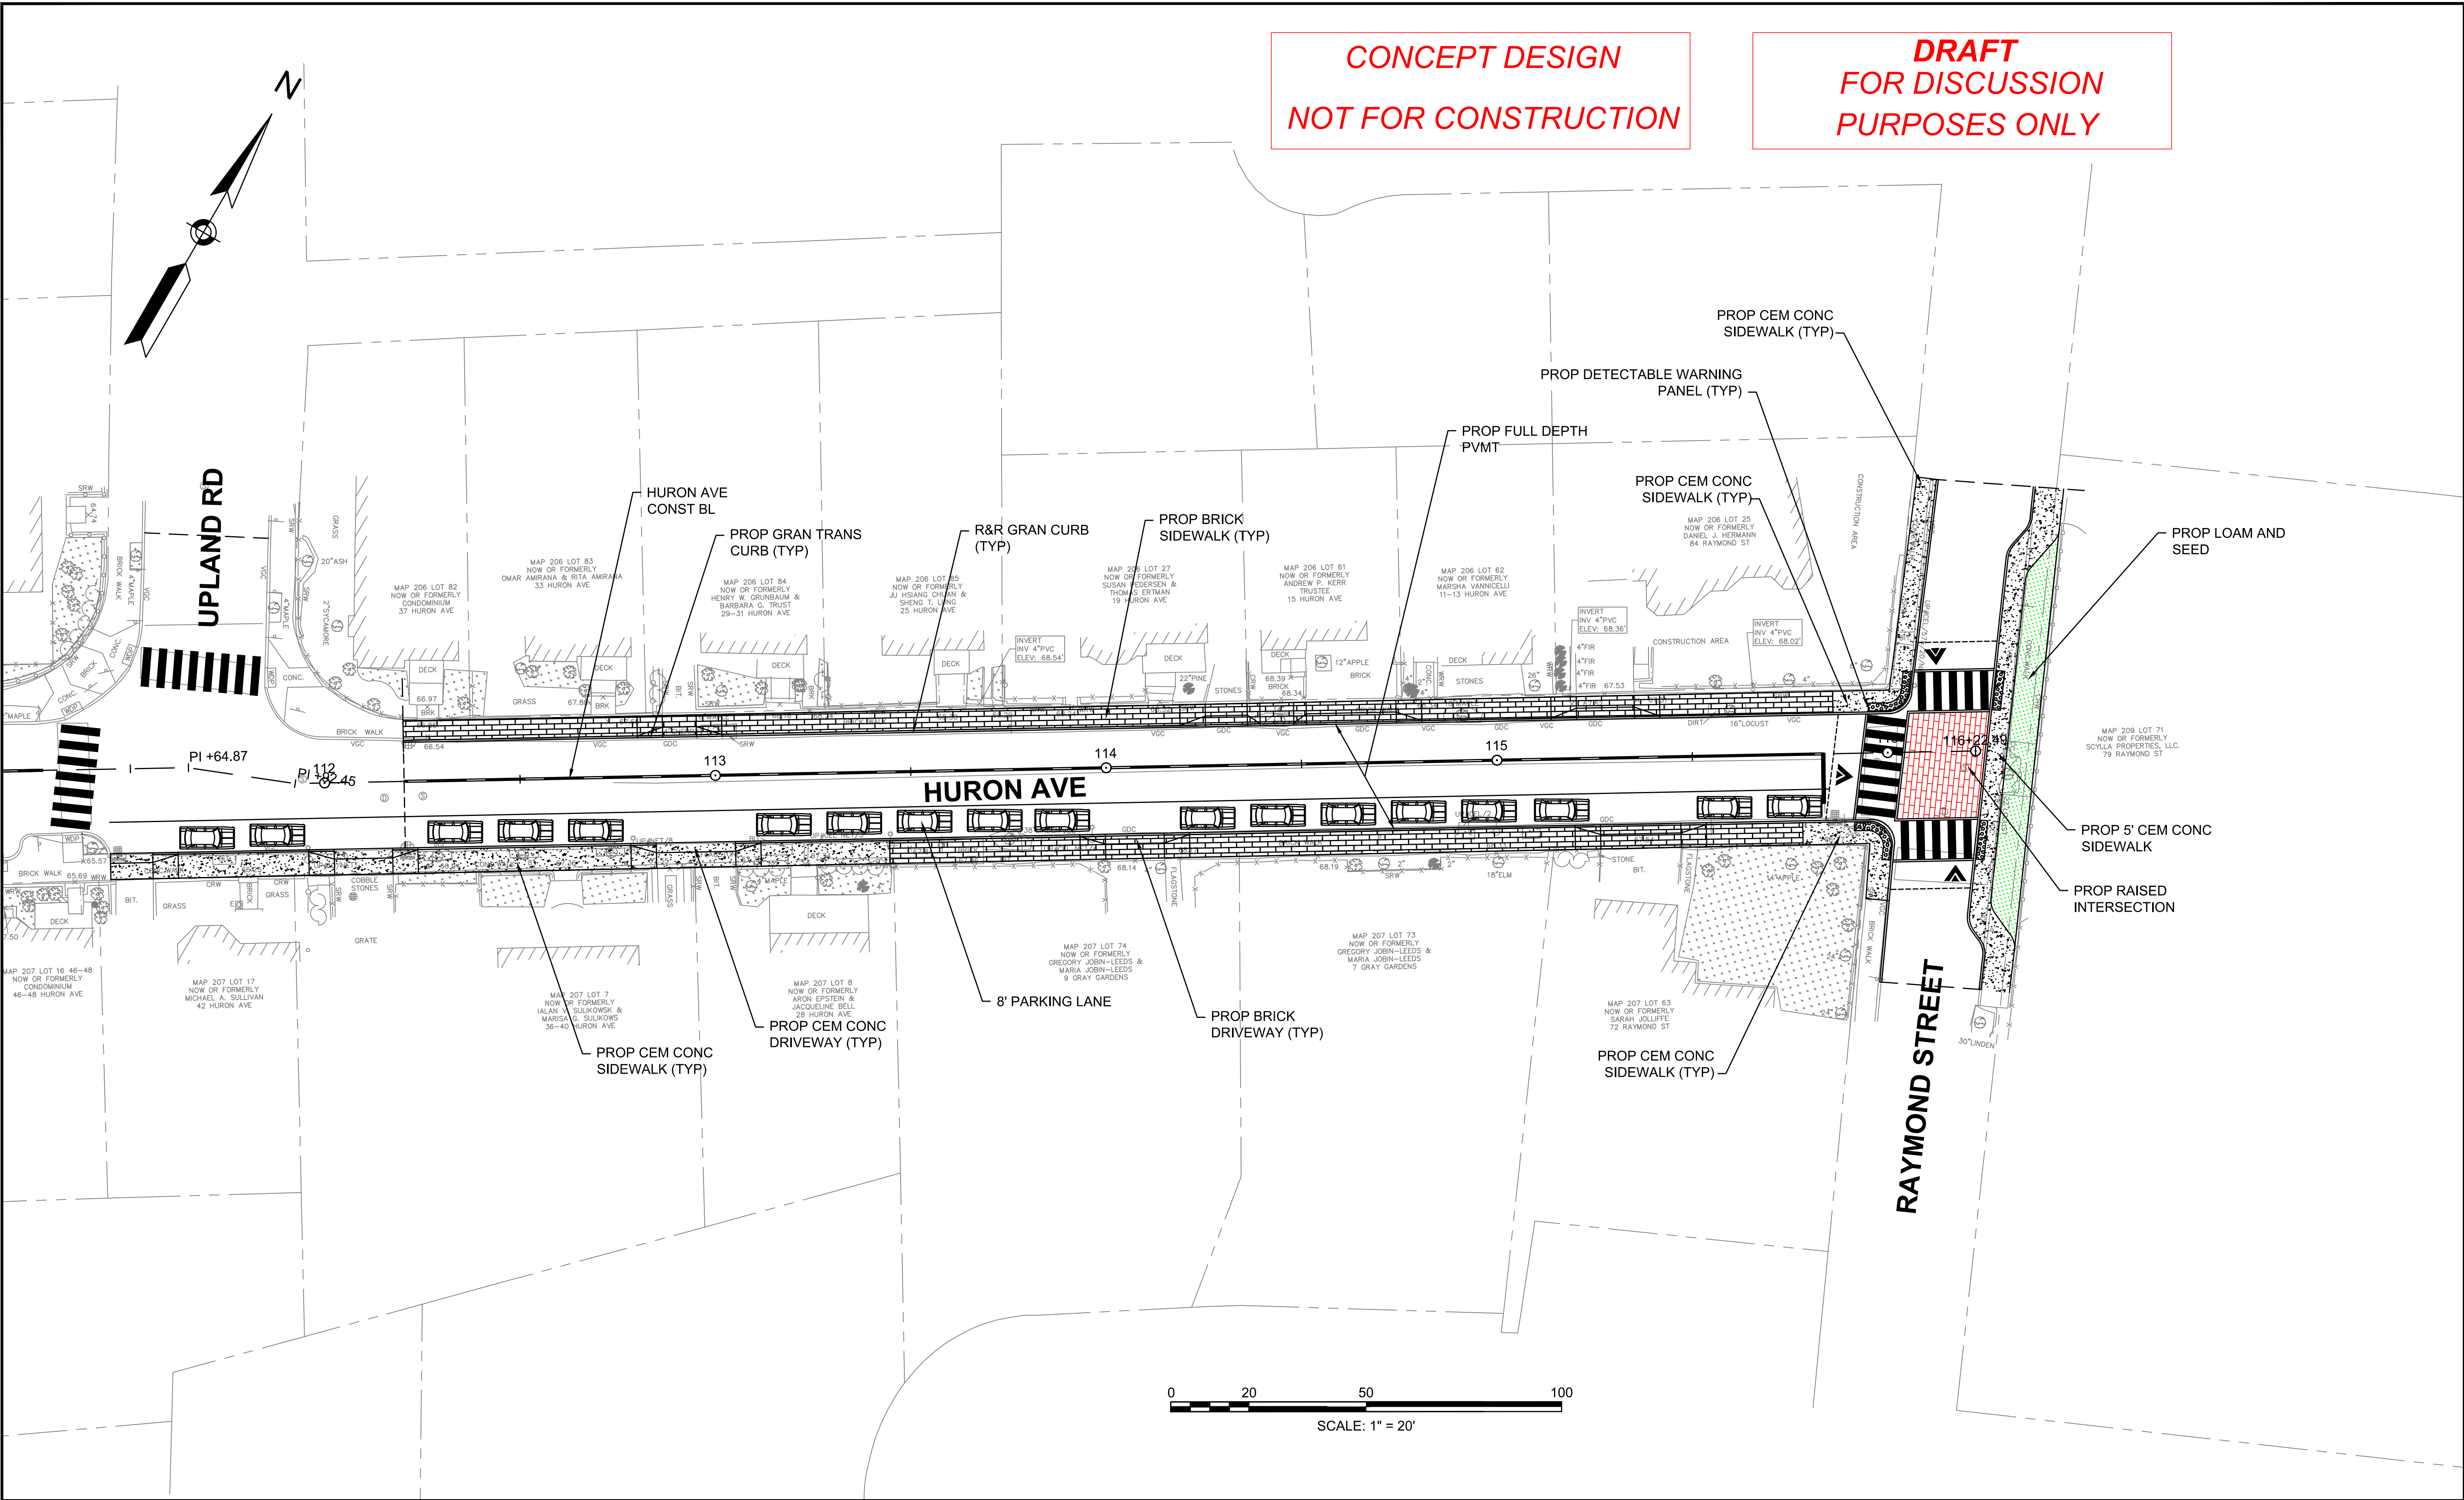

CAD FILE: I:\mg\16042.46 Cambridge Chapter 90 Contact 23\DWG\Design\Huron Ave_Construction Plans.dwg LAYOUT: 4 PLOTTED: 6/14/2018 3:29 PM BY: harrington, jacob



Scale	AS NOTED			
Date	JUNE 14, 2018			
Job No.	20170208.019A			
Designed by	JRH			
Drawn by	JRH			
Checked by	PFB	No.	Description	Date
Approved by	PFB		REVISIONS	



Client	CITY OF CAMBRIDGE, MASSACHUSETTS
Project	CHAPTER 90 CONTACT 23 ROADWAY IMPROVEMENT PROJECT
Drawing	HURON AVENUE CONSTRUCTION PLANS SHEET 4 OF 4

Sheet	R-10
File No.	XXXX