


CONCEPT PLAN
NOT FOR CONSTRUCTION

CAD FILE: I:\mg\16042-46 Cambridge Chapter 90 Contract 23\DWG\Concepts\Meeting\Huron Ave Concepts March 2018.dwg LAYOUT: HURON AVE 1 PLOTTED: 4/2/2018 1:01 PM BY: haarrington_jacob





Scale	AS NOTED		
Date	MARCH 30, 2018		
Job No.			
Designed by	JRH		
Drawn by	JRH		
Checked by	PFB	No.	Description
Approved by	PFB		REVISIONS

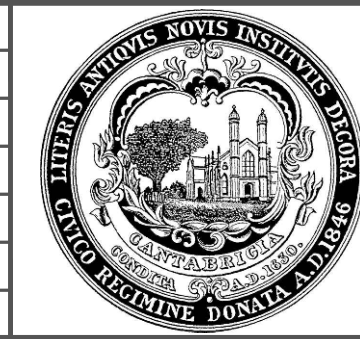

Client	CITY OF CAMBRIDGE, MASSACHUSETTS
Project	CHAPTER 90 CONTRACT 23 ROADWAY IMPROVEMENT PROJECT
Drawing	HURON AVE SHEET 1 OF 3

Sheet	1
File No.	XXXX

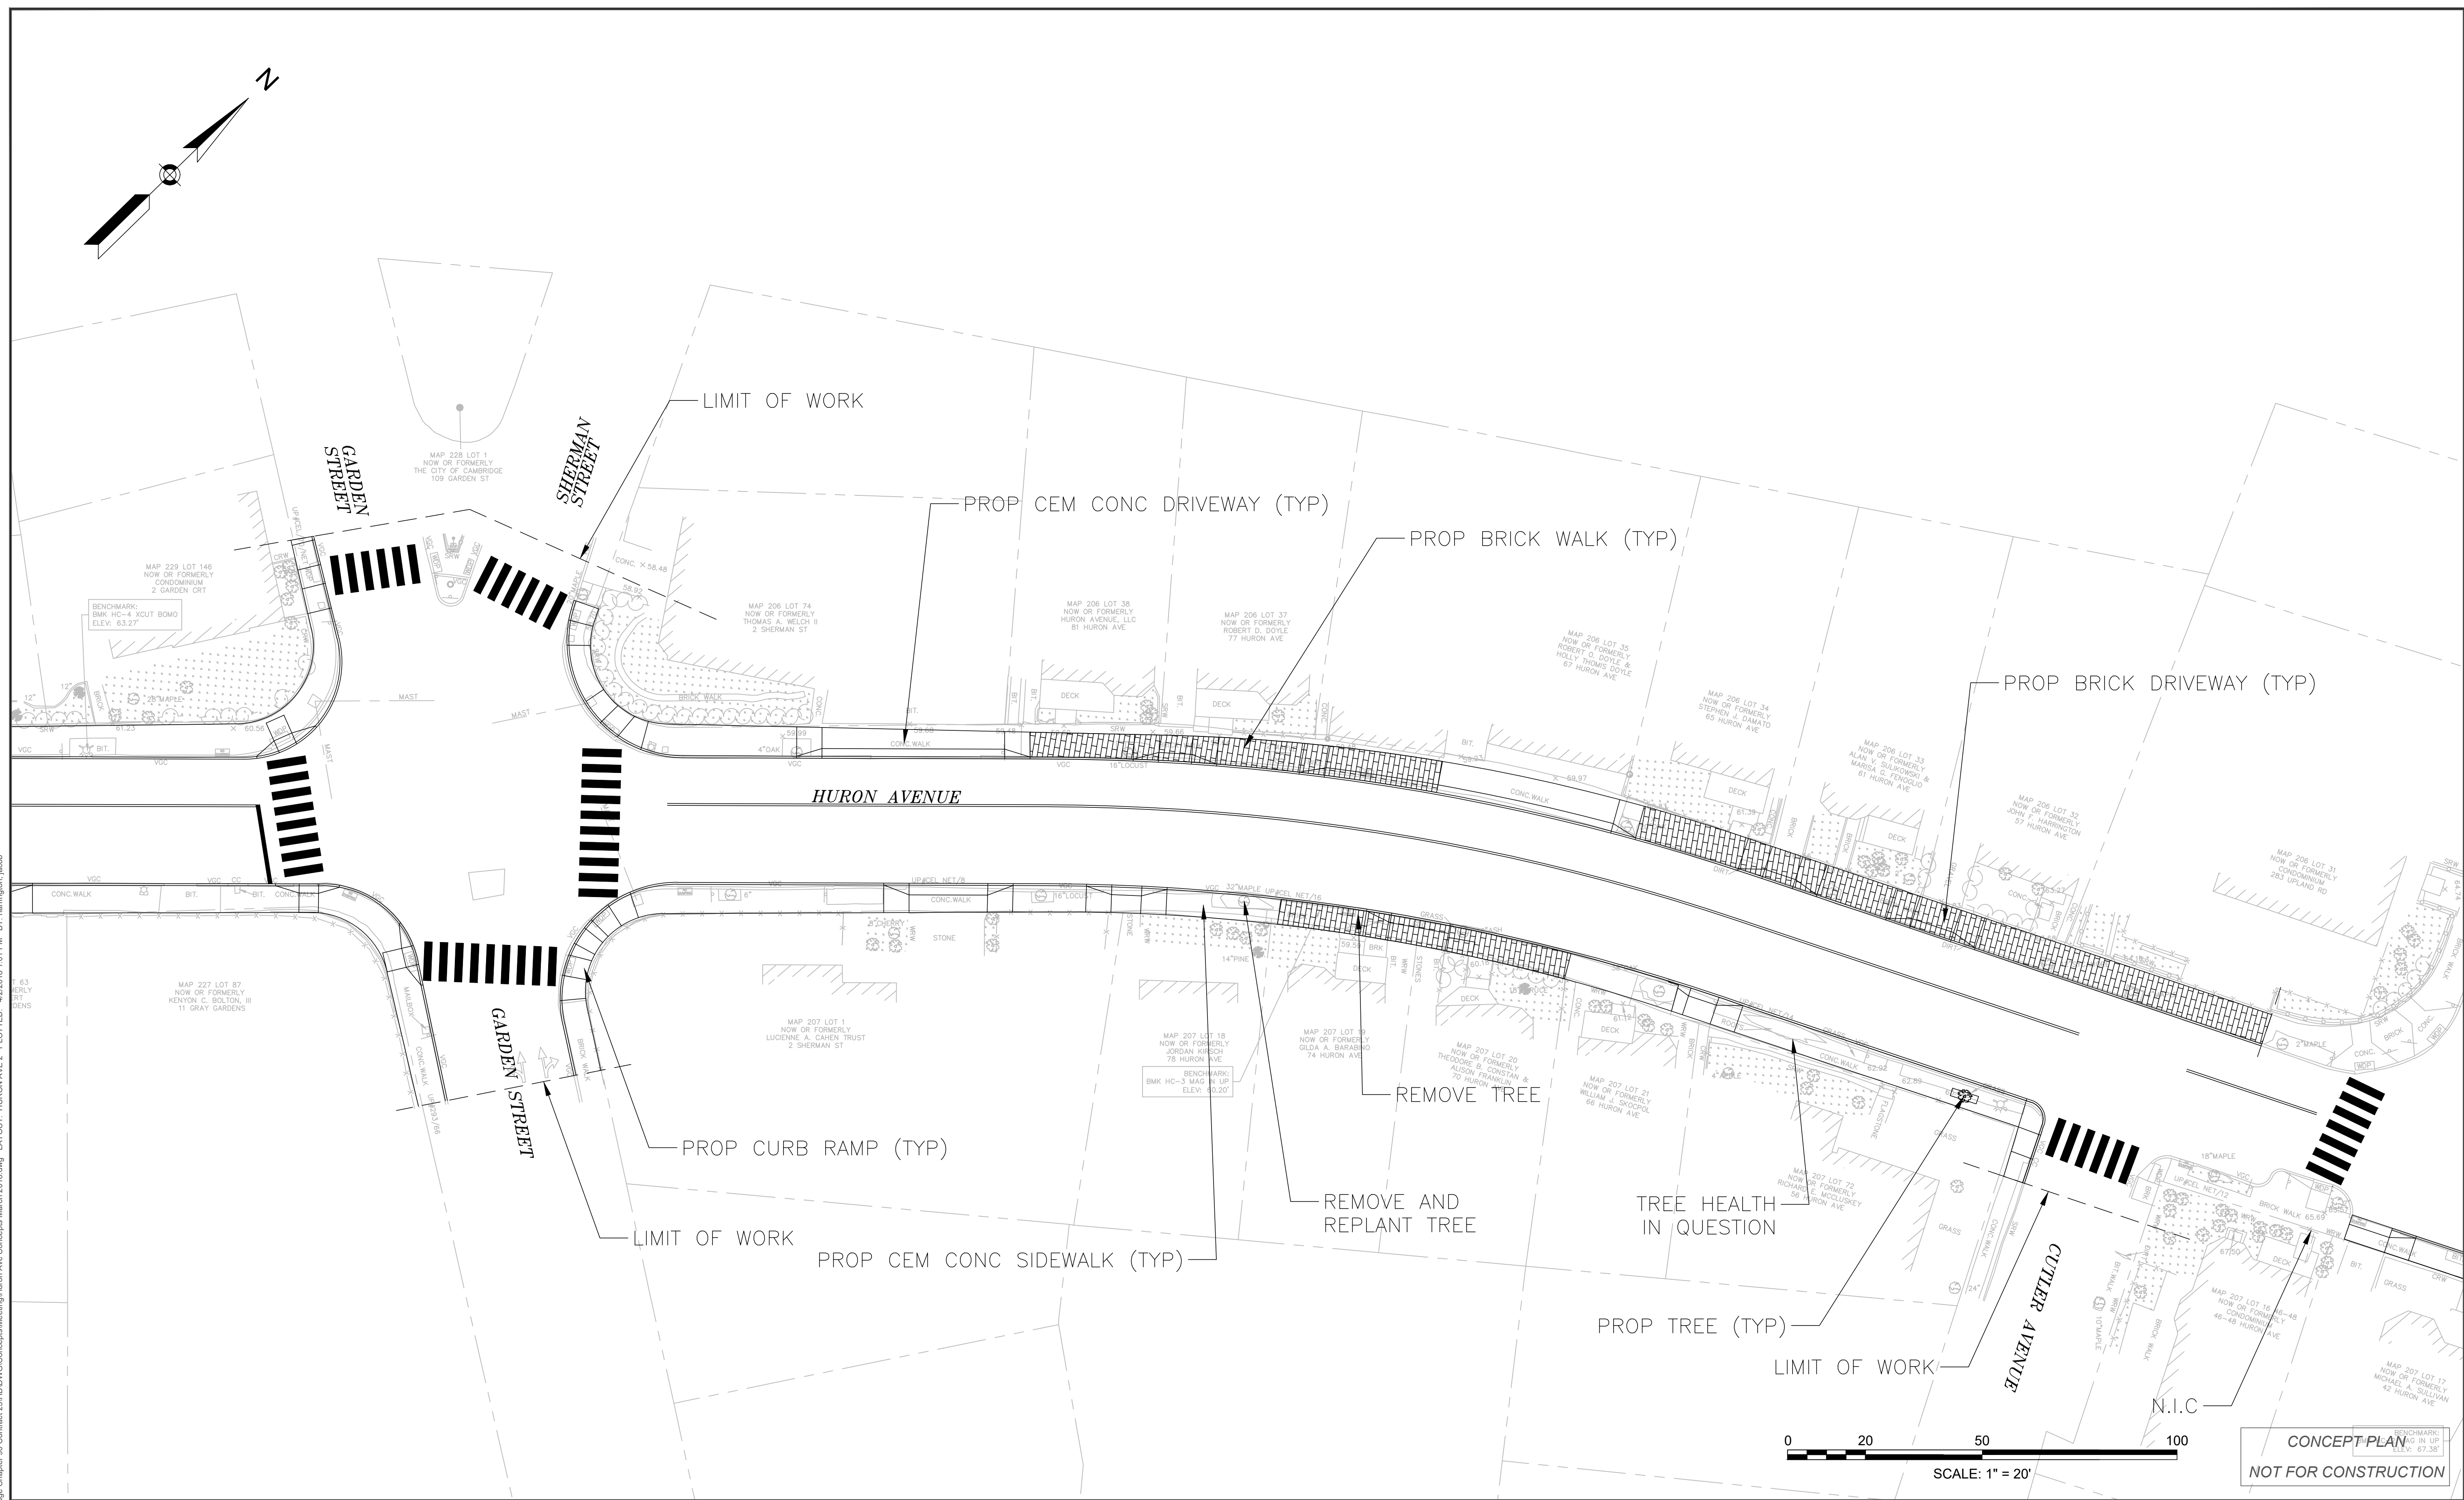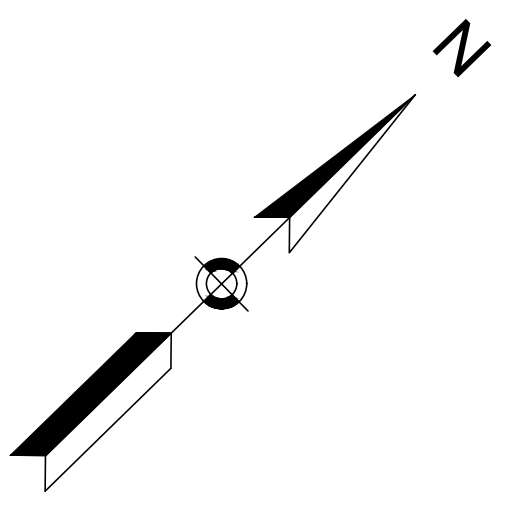


CONCEPT PLAN
NOT FOR CONSTRUCTION

CAD FILE: I:\w\164246 Cambridge Chapter 90 Contract 23\DWG\Concepts\Meeting\Huron Ave Concepts March 2018.dwg LAYOUT: HURON AVE 2 PLOTTED: 4/2/2018 1:01 PM BY: haarrington.jacob






Scale	AS NOTED		
Date	MARCH 30, 2018		
Job No.			
Designed by	JRH		
Drawn by	JRH		
Checked by	PFB	No.	Description
Approved by	PFB		Date
			REVISIONS

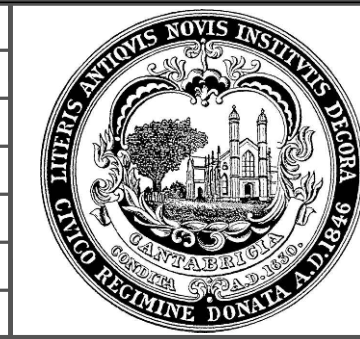

Client	CITY OF CAMBRIDGE, MASSACHUSETTS
Project	CHAPTER 90 CONTRACT 23 ROADWAY IMPROVEMENT PROJECT
Drawing	HURON AVE SHEET 2 OF 3

Sheet	2
File No.	XXXX

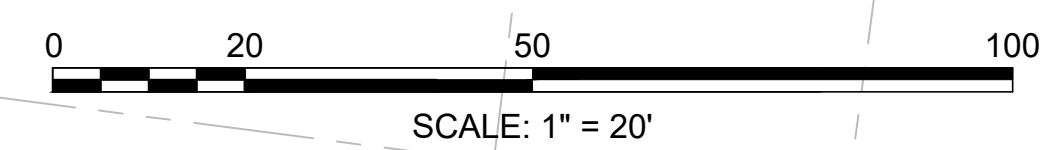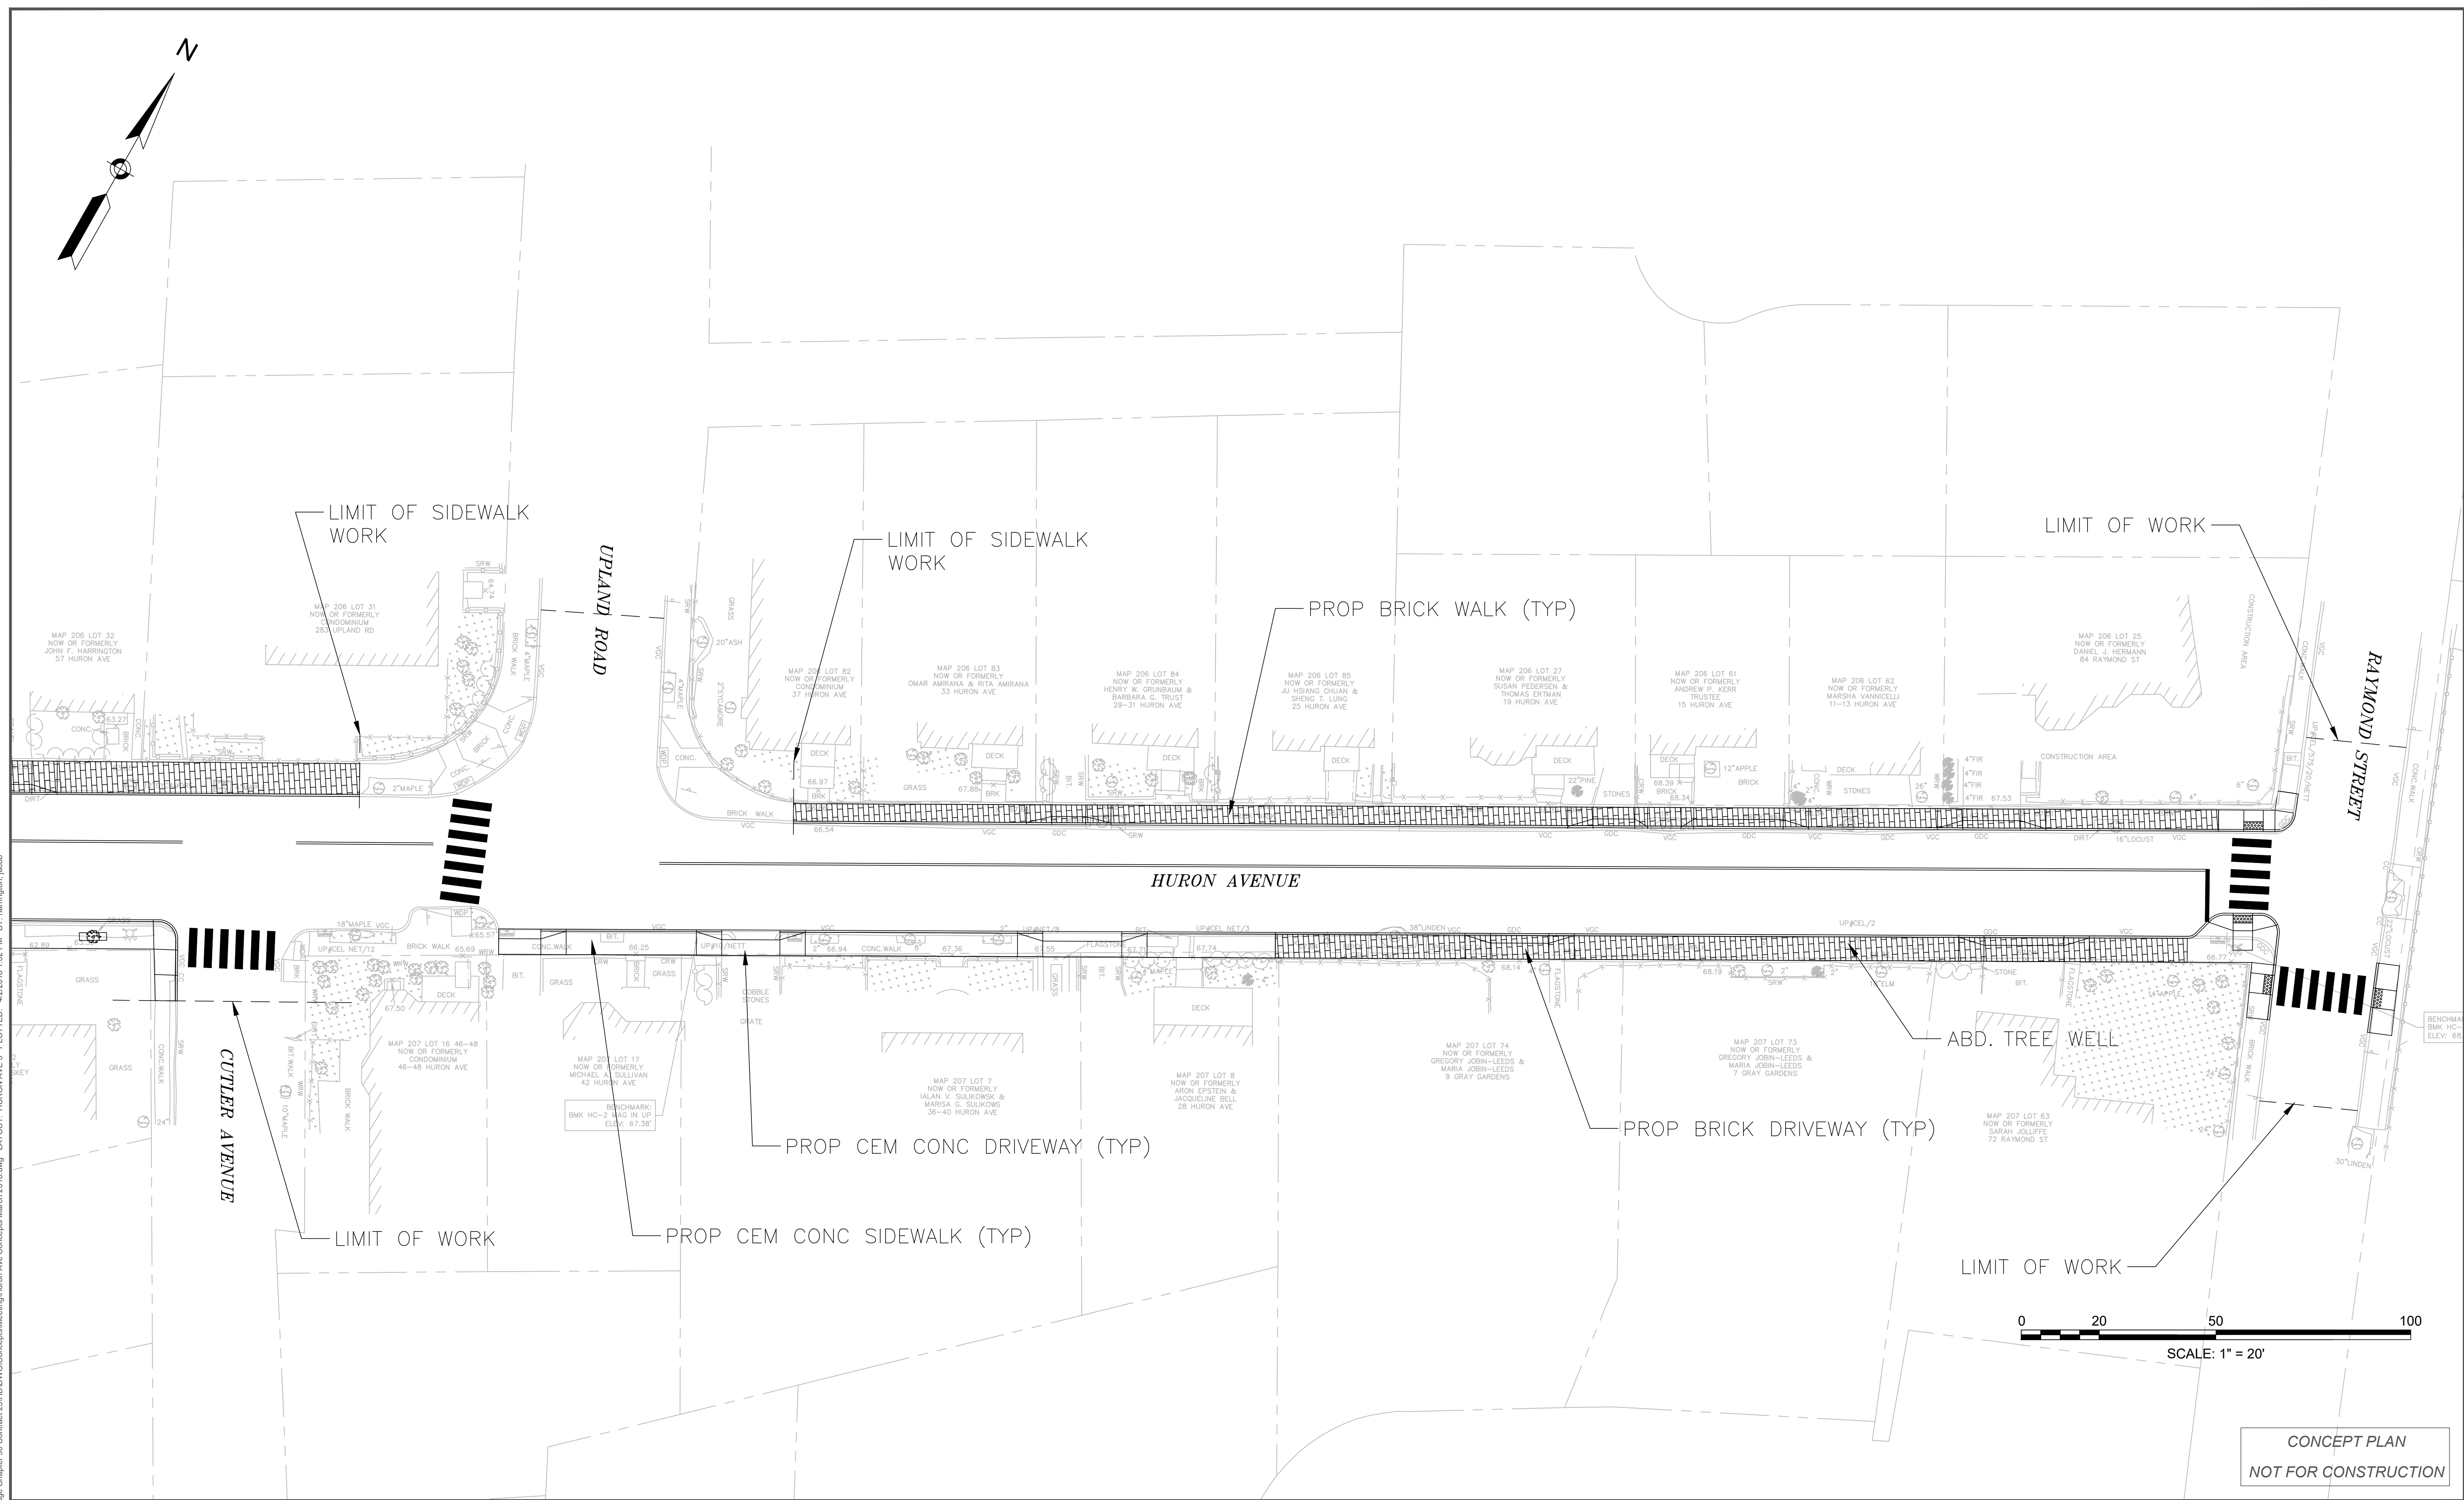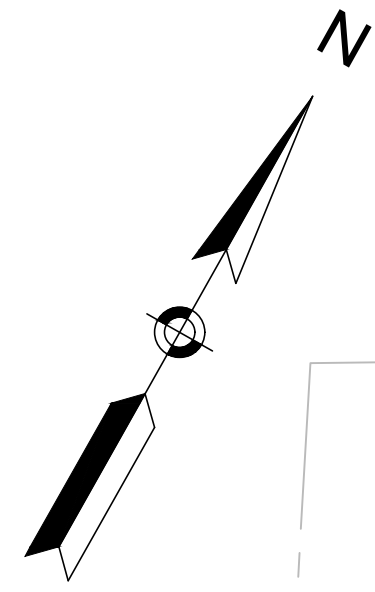


CONCEPT PLAN
NOT FOR CONSTRUCTION

CAD FILE: I:\mg\151642-46 Cambridge Chapter 90 Contract 231-10-DWG-Concepts Meeting\Huron Ave Concepts March 2018.dwg LAYOUT: HURON AVE 3 PLOTTED: 4/2/2018 1:02 PM BY: harrington_jacob



Scale	AS NOTED			
Date	MARCH 30, 2018			
Job No.				
Designed by	JRH			
Drawn by	JRH			
Checked by	PFB	No.	Description	Date
Approved by	PFB		REVISIONS	

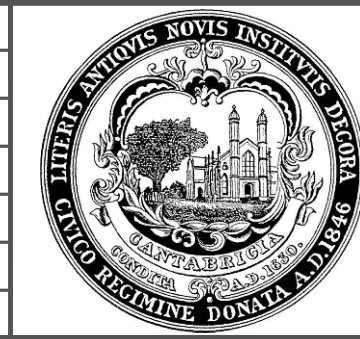

Client	CITY OF CAMBRIDGE, MASSACHUSETTS
Project	CHAPTER 90 CONTRACT 23 ROADWAY IMPROVEMENT PROJECT
Drawing	HURON AVE SHEET 3 OF 3

Sheet	3
File No.	XXXX