



STREETSCAPE IMPROVEMENTS NEWPORT ROAD


March 8, 2016

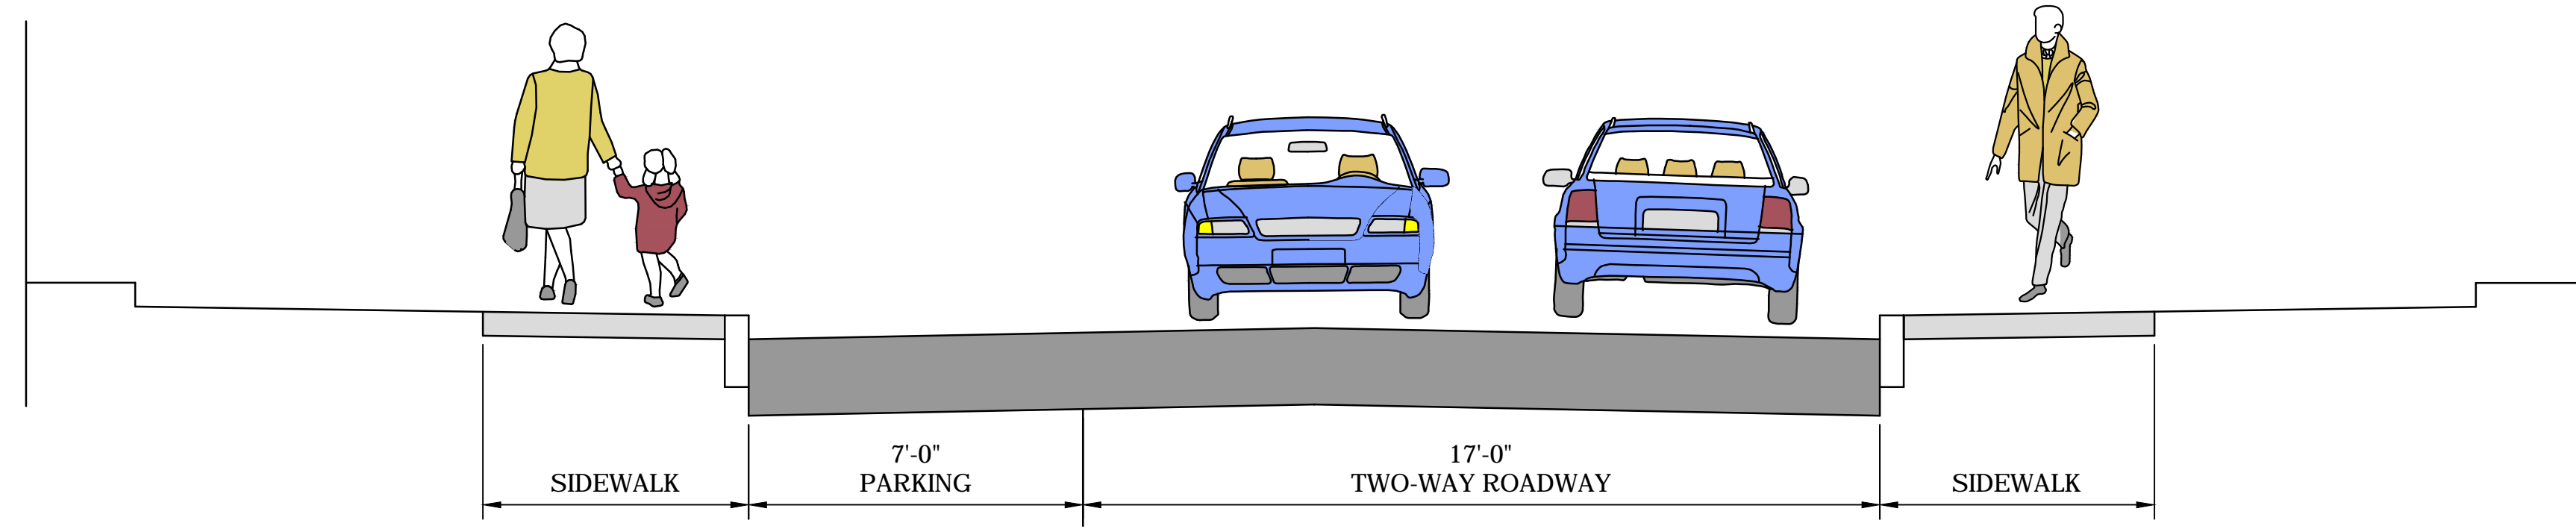

SECTION A-A

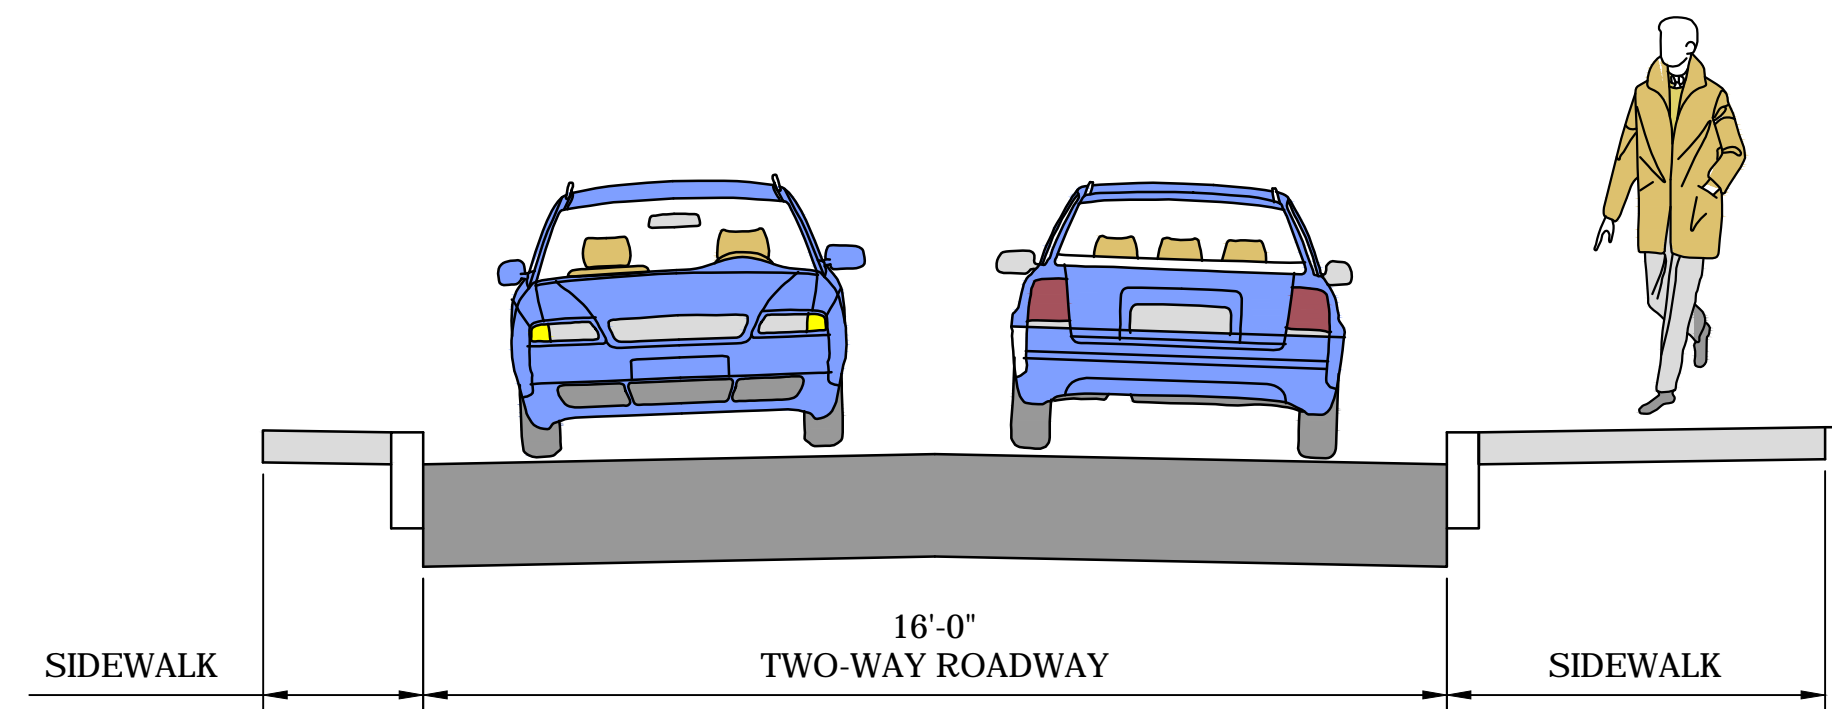

SECTION B-B

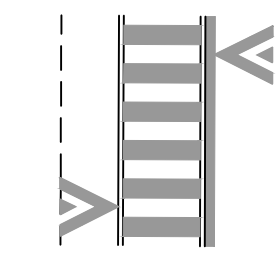


RAISED CROSSWALK




PROPOSED PAVEMENT



PROPOSED SIDEWALK

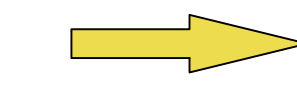

ONE-WAY TRAFFIC

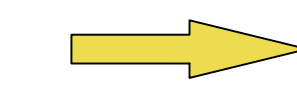


TWO-WAY TRAFFIC



AT-GRADE CROSSWALK



EXISTING TREE TO REMAIN

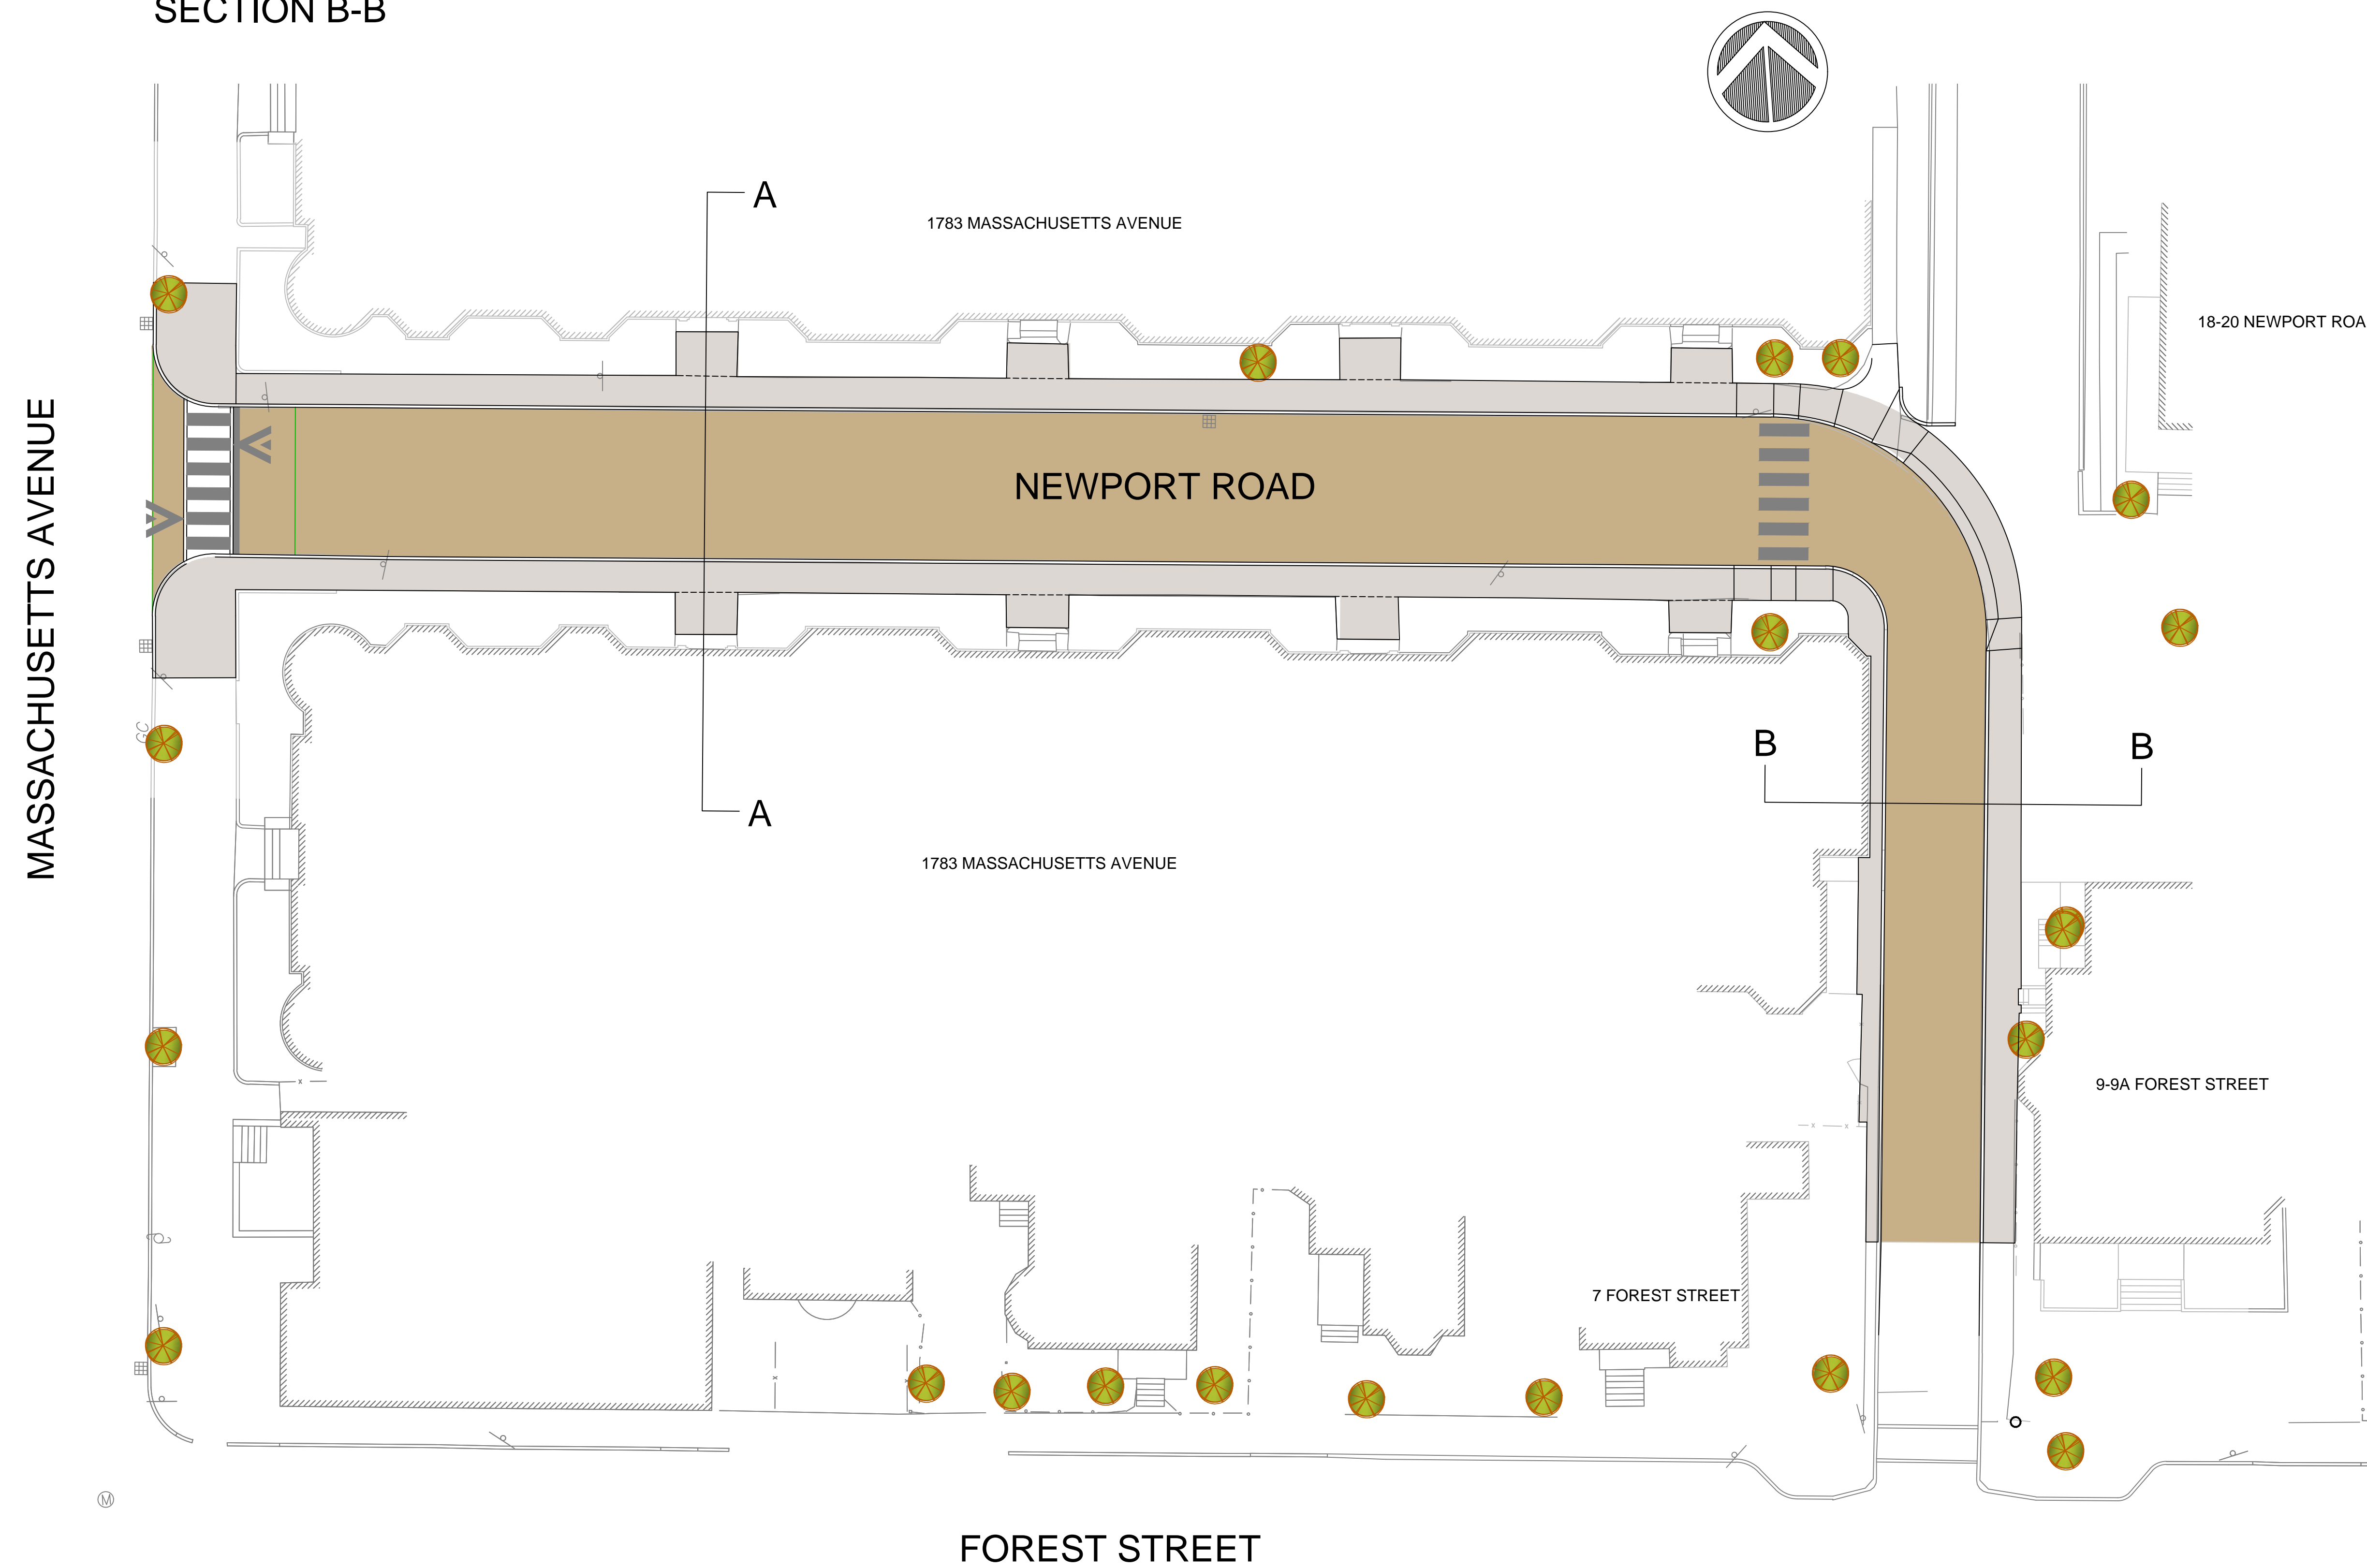

FOREST STREET