



©2013 CDM SMITH. ALL RIGHTS RESERVED. REUSE OF DOCUMENTS: THESE DOCUMENTS AND DESIGNS PROVIDED BY PROFESSIONAL SERVICE, INCORPORATED HEREIN, ARE THE PROPERTY OF CDM SMITH AND ARE NOT TO BE USED, IN WHOLE OR PART, FOR ANY OTHER PROJECT WITHOUT THE WRITTEN AUTHORIZATION OF CDM SMITH.

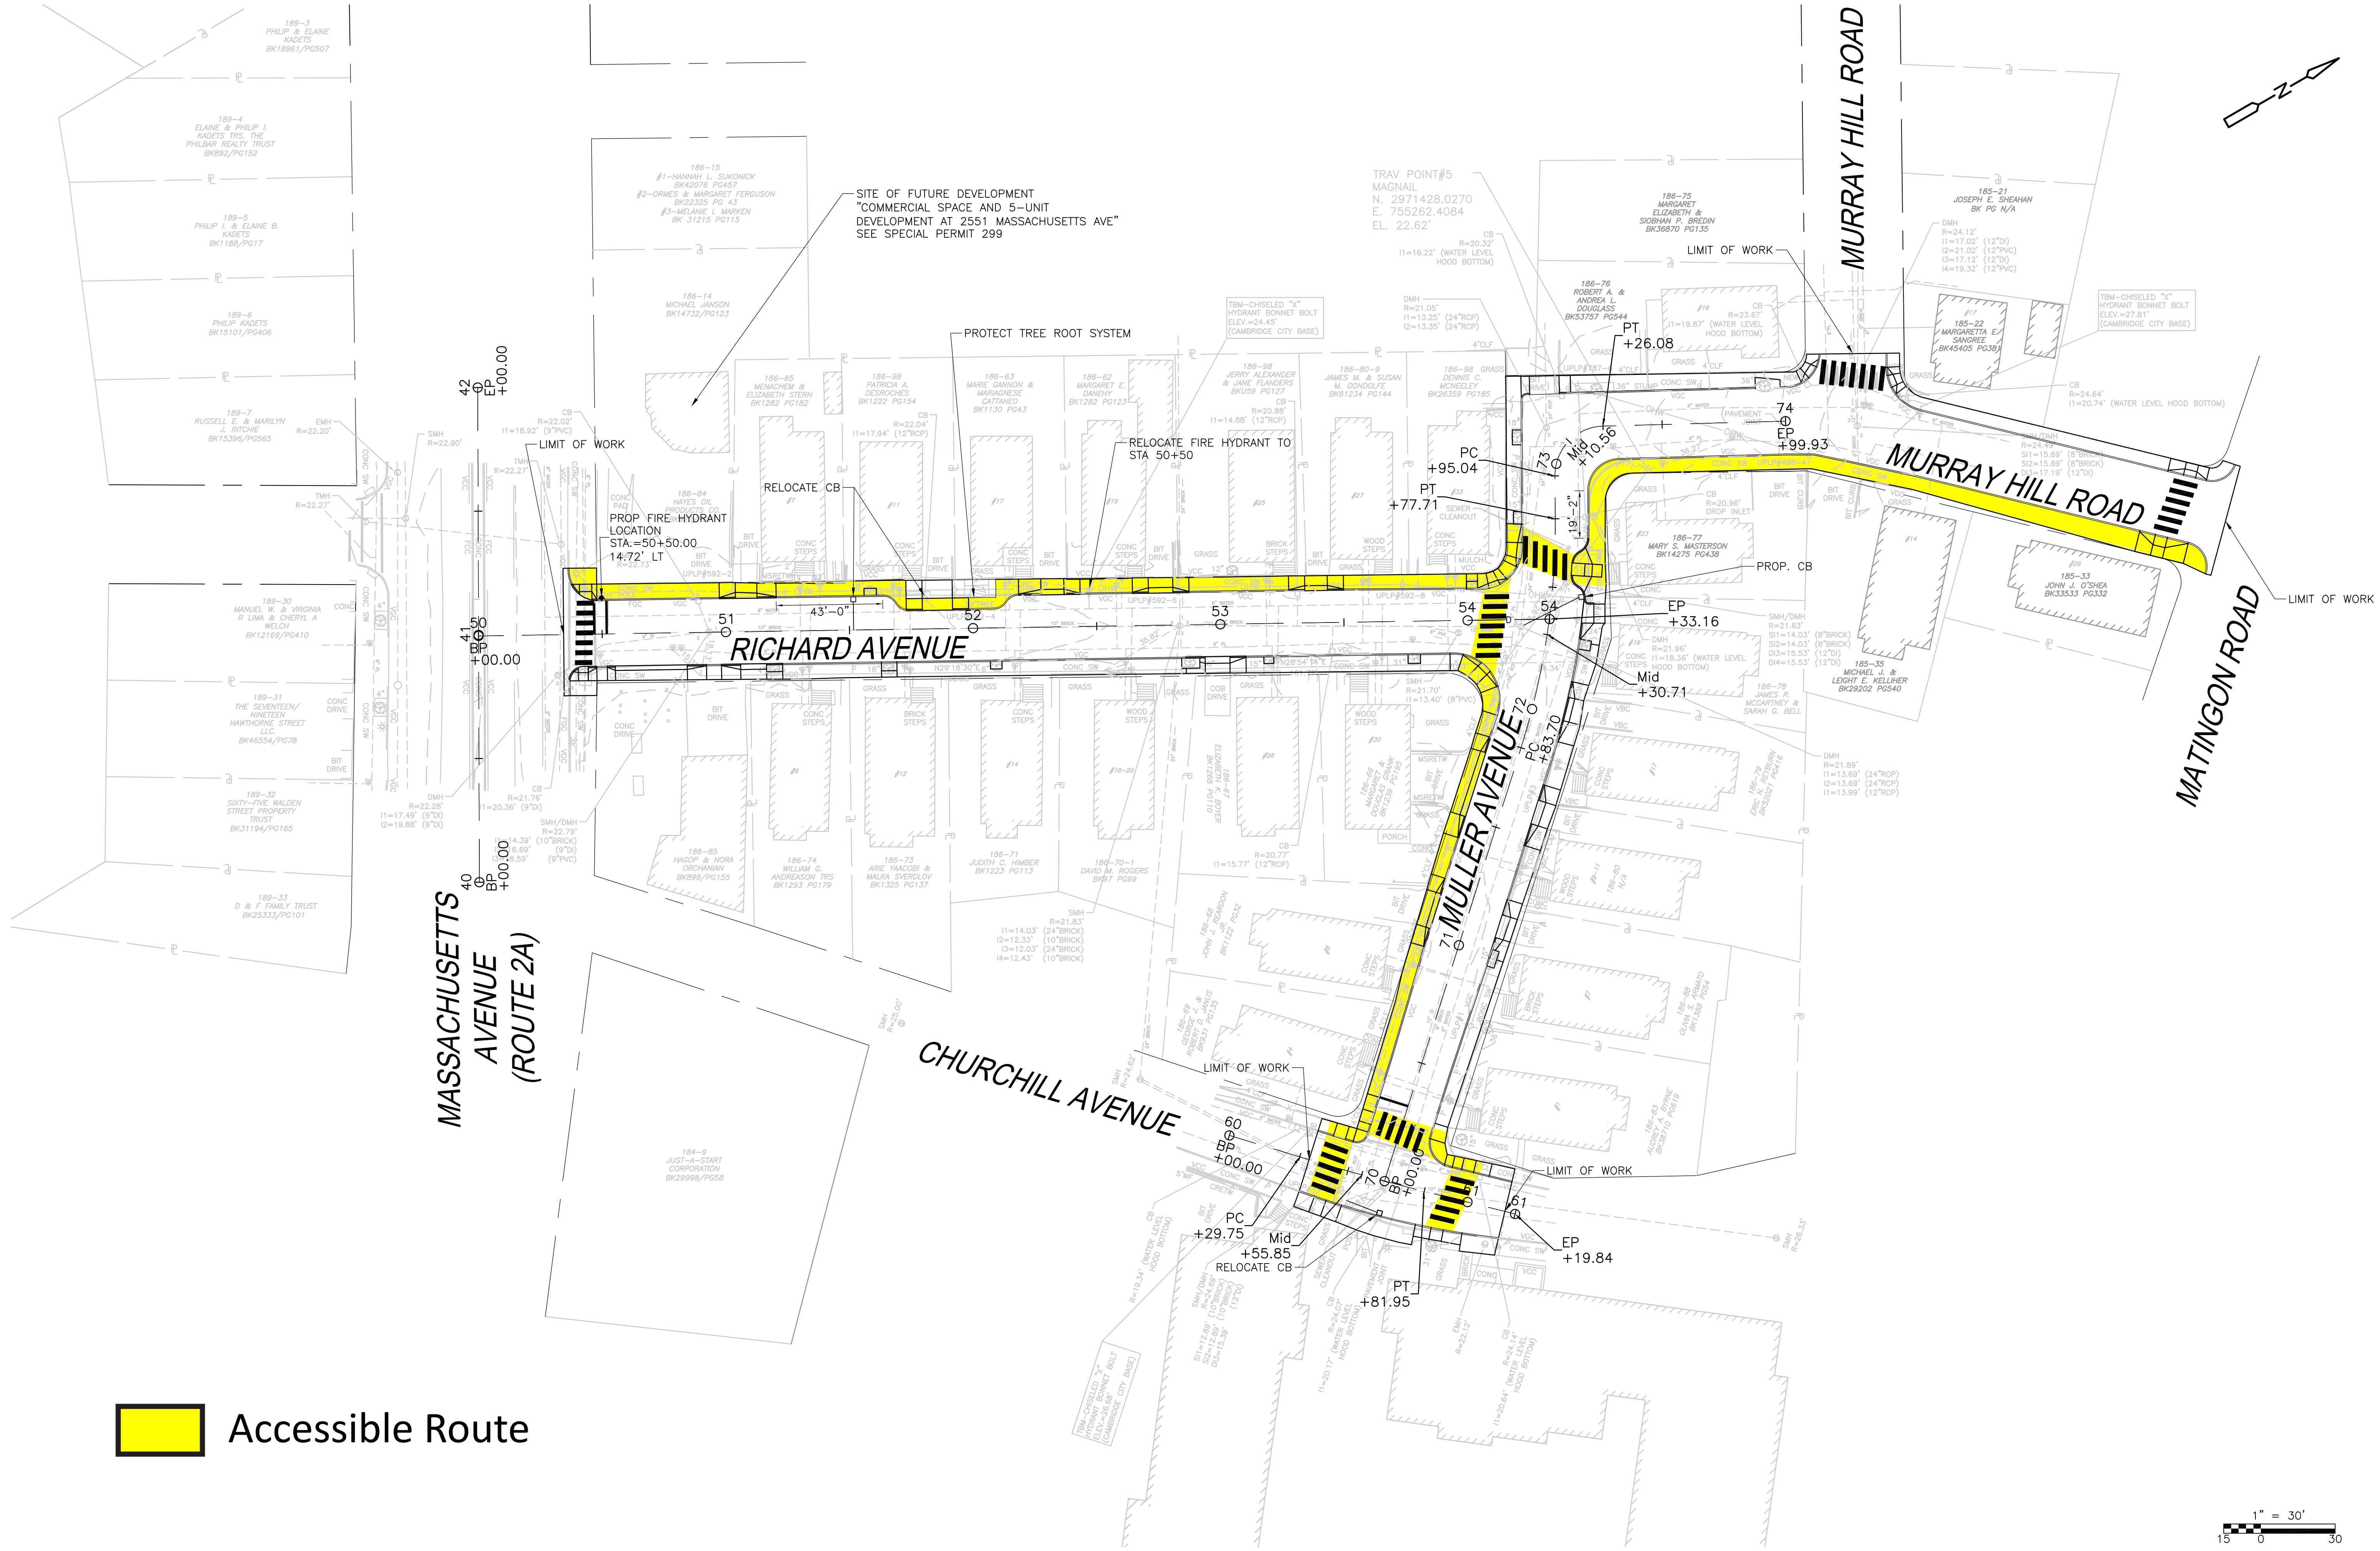

Accessible Route

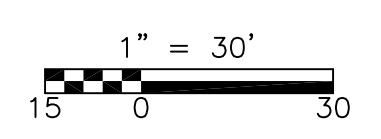

REV. NO.	DATE	DRWN	CHKD	REMARKS

DESIGNED BY: _____
 DRAWN BY: _____
 SHEET CHK'D BY: _____
 CROSS CHK'D BY: _____
 APPROVED BY: _____
 DATE: _____

CDM Smith
 75 State Street, Suite 701
 Boston, MA 02109
 Tel: (617) 452-6000

CITY OF CAMBRIDGE
 RICHARD AVE, MULLER AVE, & HURLBUT ST
 SIDEWALK RECONSTRUCTION
 & REPAIRS

GENERAL PLAN
 RICHARD AVE

PROJECT NO. 0139-110442
 FILE NAME: TSTCP001.DWG
 SHEET NO.
1

PROCESS SET: NOT FOR CONSTRUCTION