



- PLANTING BED
- RAIN GARDEN
- LAWN AREA
- BRICK PAVING
- CONCRETE PAVING
- PROPOSED TREES
- EXISTING TREES TO REMAIN

BRICK PAVING

(4) BOULDER

PLEASANT ST.

FRANKLIN ST.

"CELEBRATE THE COAST"
VERTICAL ELEMENT

RELOCATED
BENCHES
GRANITE SEATING
STONES

WESTERN AVE.


WOOD BENCH
WITH BACK
GRANITE STAIR

JAMES CRONIN PARK AND McELROY PARK SITE PLAN

WESTERN AVENUE CAMBRIDGE, MA

HALVORSON DESIGN PARTNERSHIP

March 15, 2014

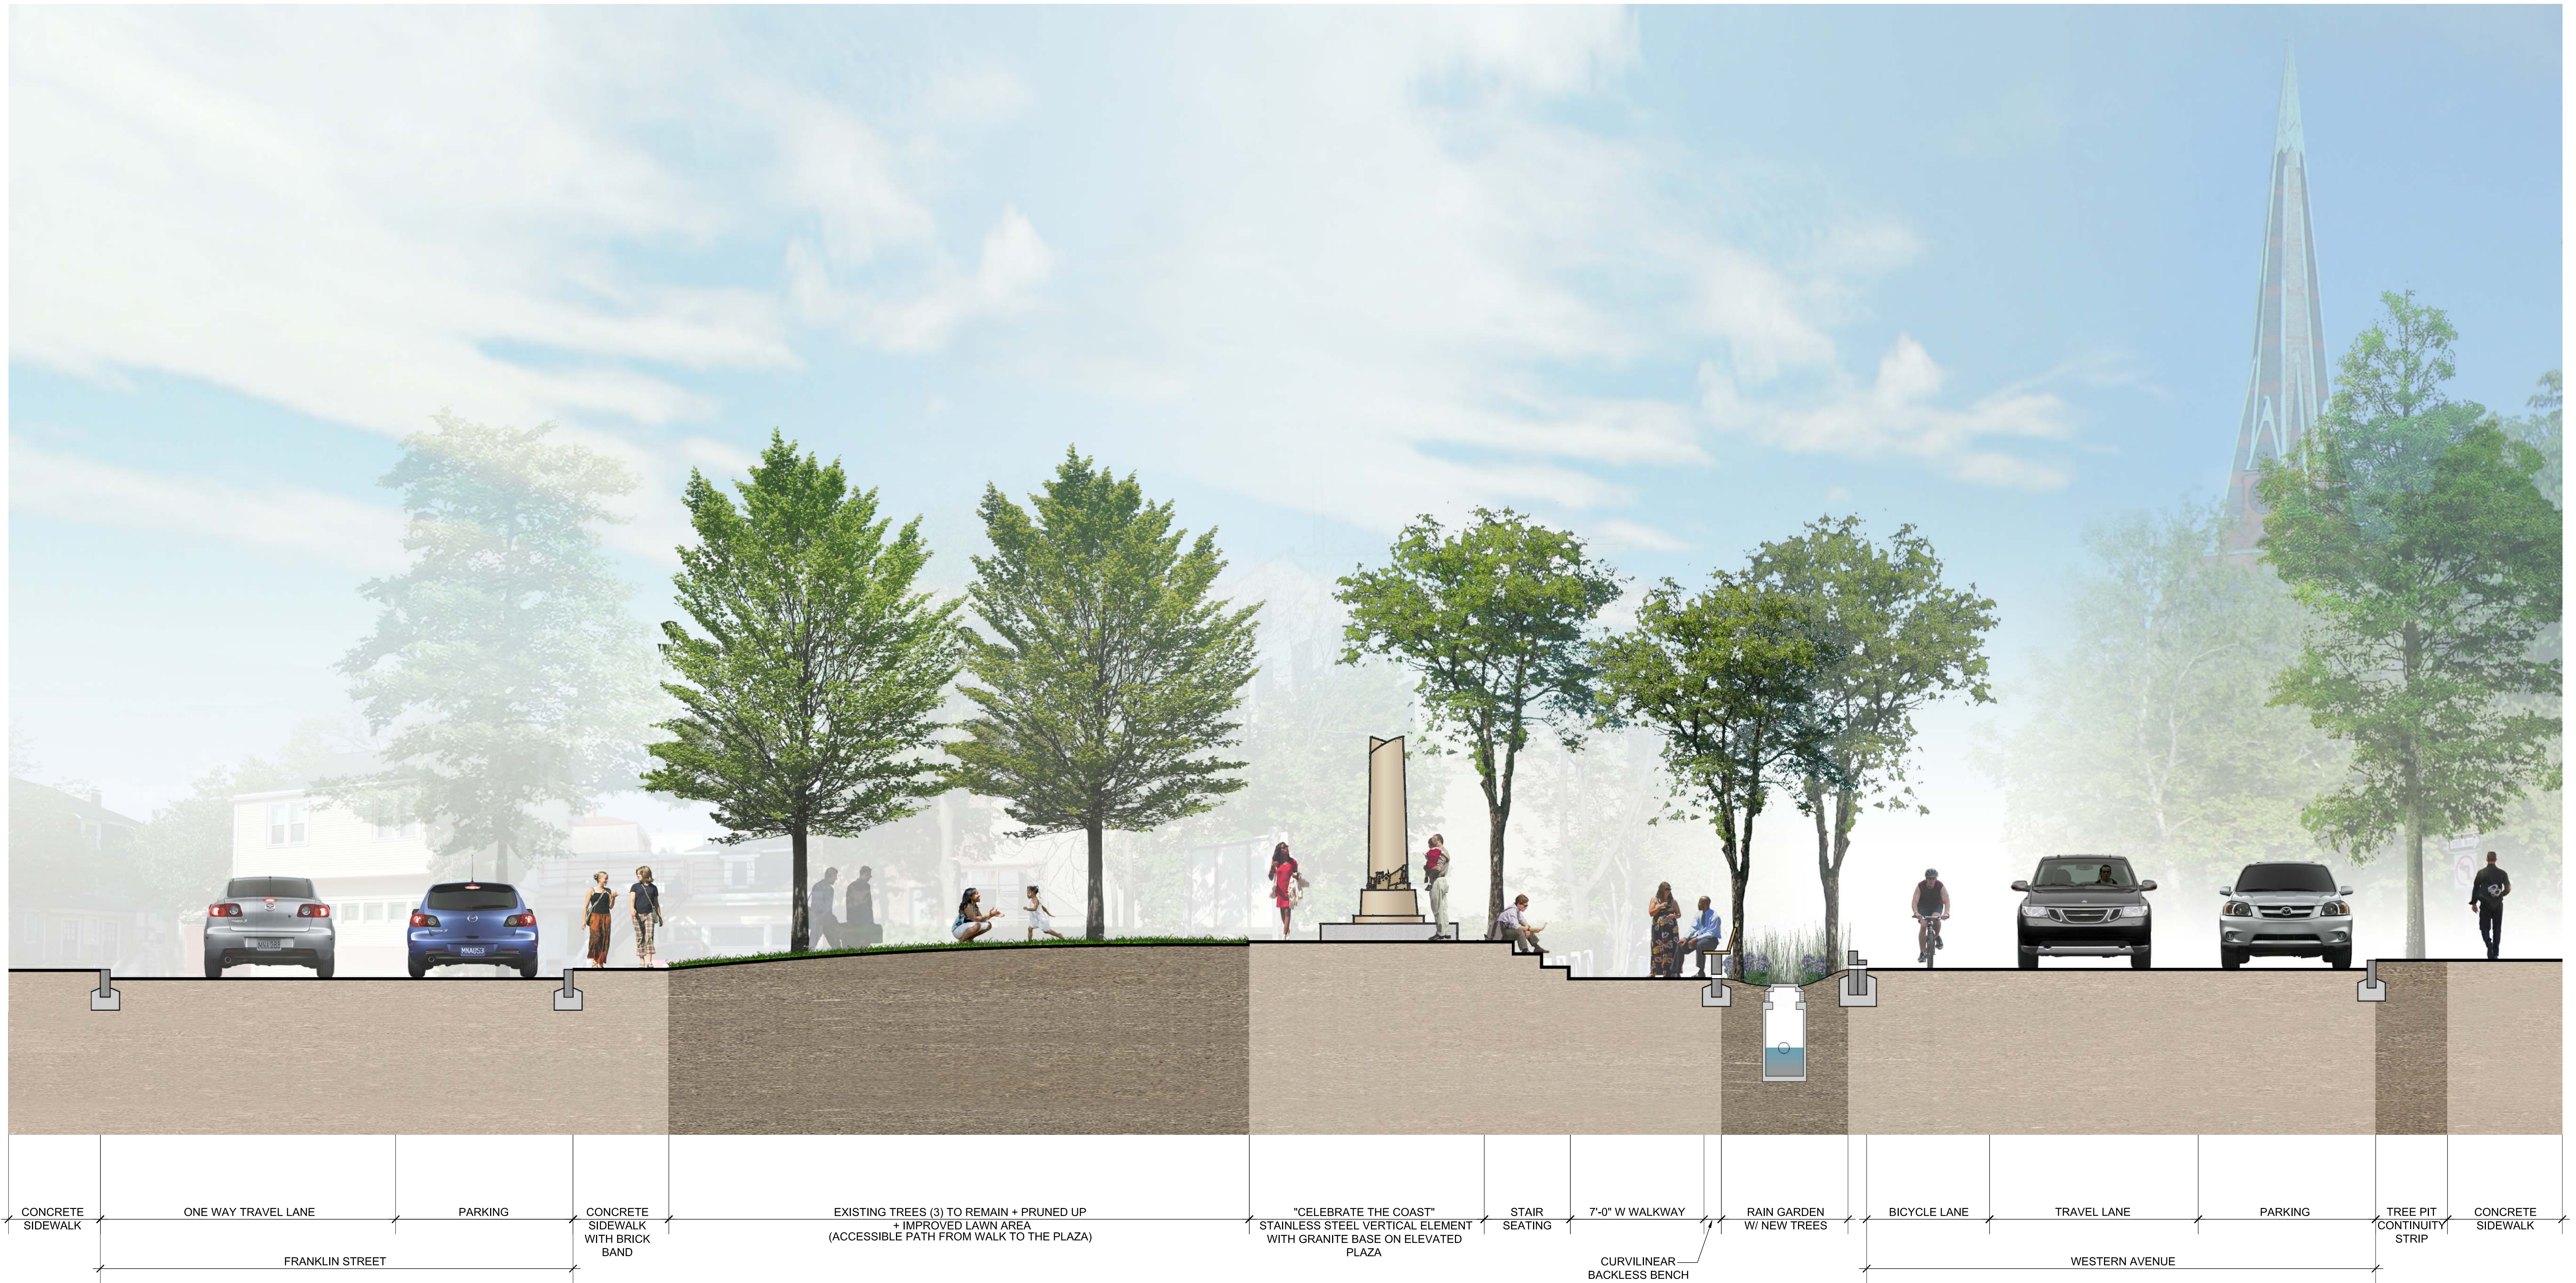

JAMES CRONIN PARK S-S' SECTION

WESTERN AVENUE CAMBRIDGE, MA

HALVORSON DESIGN PARTNERSHIP

March 15, 2014